
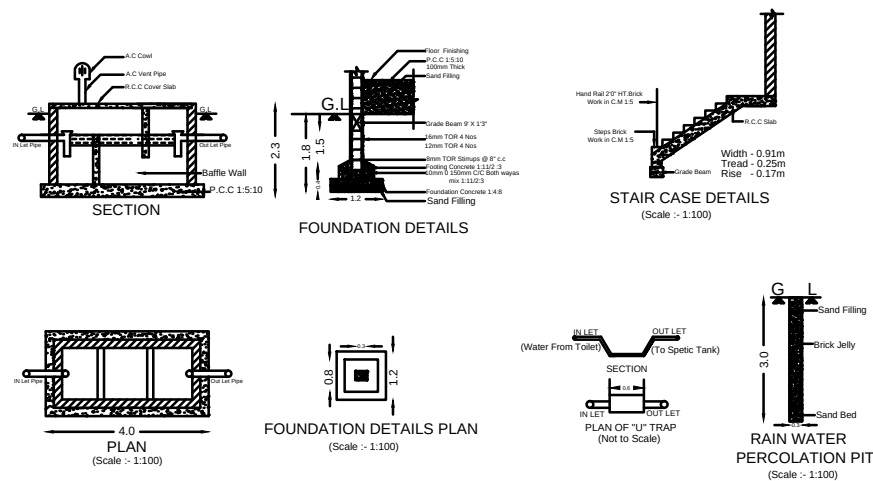
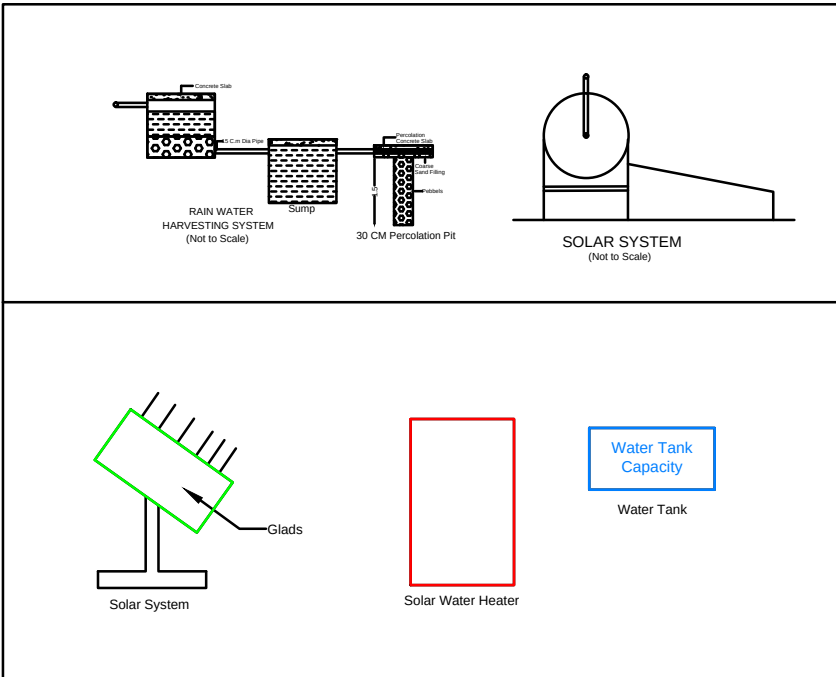
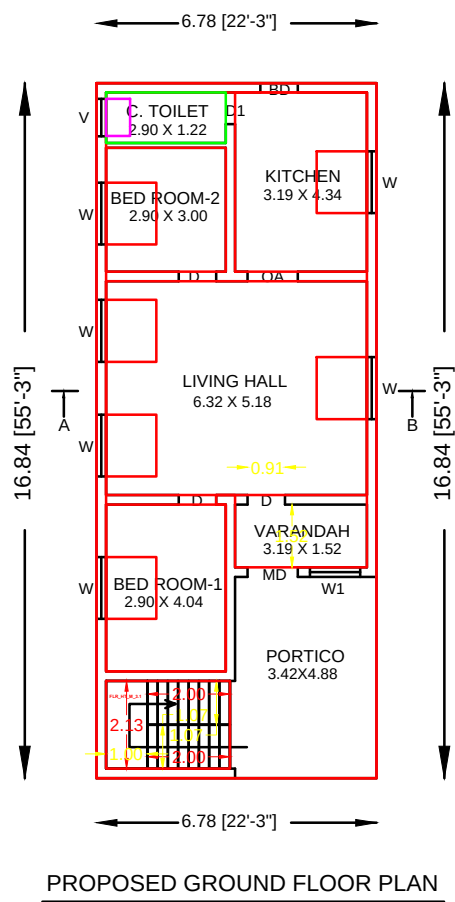






PLAN SHOWING THE PROPOSED CONSTRUCTION OF A GROUND FLOOR R.C.C RESIDENTIAL BUILDING AT PLOT NO. 9 & 10, SENTHAMIL NAGAR, IN R.S NO. 420/2, NEW R.S NO. 420/2A, PATTa NO. 2088, AS PER PATTa R.S NO. 420/2A2, VALAVANUR VILLAGE, VALAVANUR TOWN PANCHAYAT, VILLUPURAM TALUK & DISTRICT.

OWNER NAME :- Mrs. AMUTHA W/O PALANIVEL

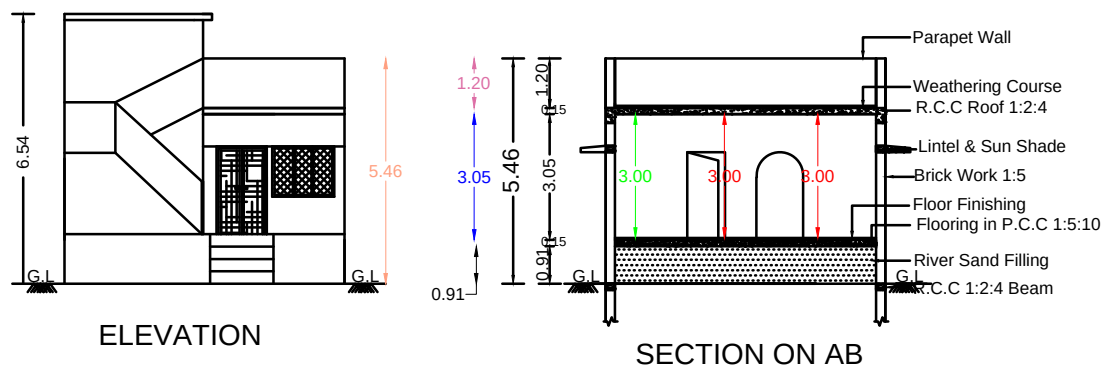

| ALL DIMENSION ARE IN MM                                                             |             |             |
|-------------------------------------------------------------------------------------|-------------|-------------|
| Reference                                                                           | Meter       | Feet        |
| M.D -Main Door                                                                      | 1.22 X 2.10 | 4'0" X 7'0" |
| D - Door                                                                            | 0.91 X 2.10 | 3'0" X 7'0" |
| D - Door                                                                            | 0.76X 2.10  | 2'6" X 7'0" |
| W - Window                                                                          | 1.52 X 1.22 | 5'0" X 4'0" |
| V - Ventilator                                                                      | 0.76 X 0.60 | 2'6" X 2'0" |
| Note:-                                                                              |             |             |
| 1.To Be Provide RWHS as Per Rule No :- 35(5) and 63(1)                              |             |             |
| 2. Water Storage Tank Shall Be Maintained in a Perfect Mosquito Proof Condition.    |             |             |
| 3. Room Shall Have For The Admission of Light and Air Atleast One or More Openings. |             |             |

Key Plan  
Not of Scale

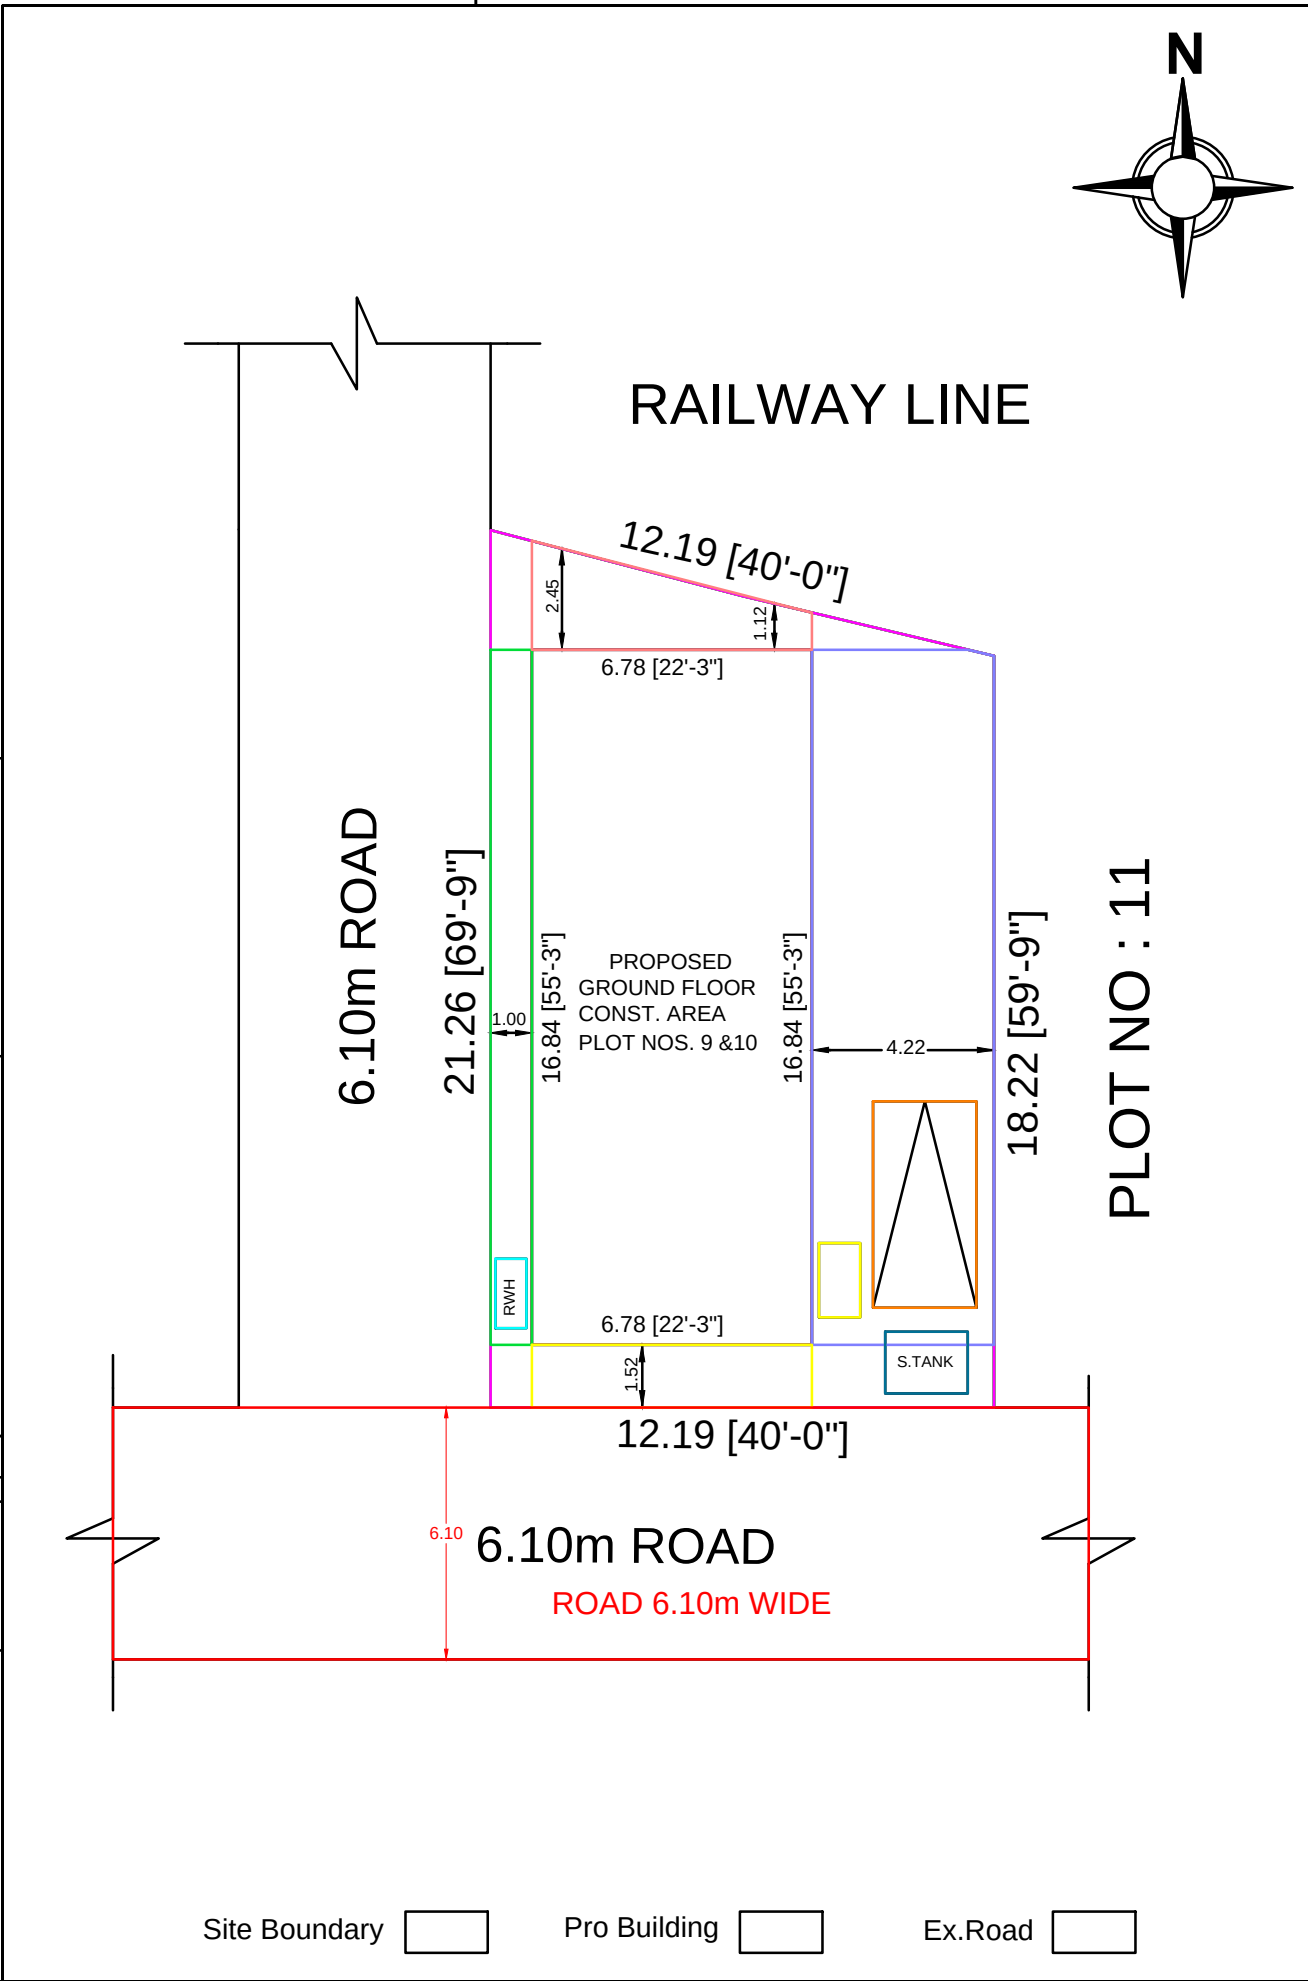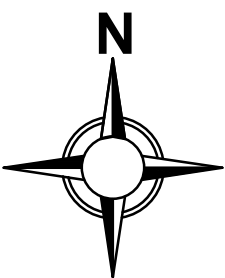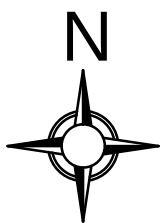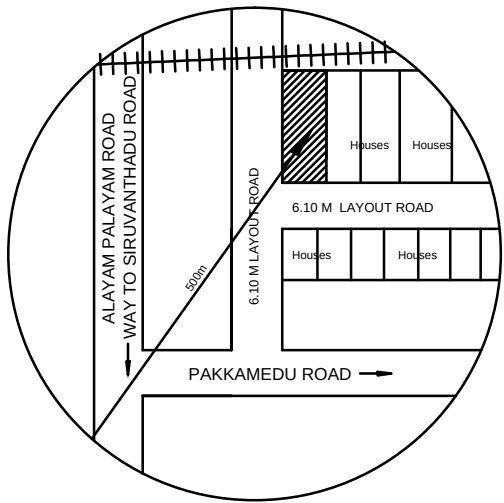

| AREA DETAILS                          | SQ.FEET | SQ.METER |
|---------------------------------------|---------|----------|
| Area of the Site<br>(As per Document) | 2590.00 | 240.70   |
| Area of the Proposed Ground Floor     | 1228.58 | 114.18   |
| Open Site Area                        | 1361.42 | 126.52   |

Plot Coverage 1228.58 / 2590.00 X 100 - 47.43 %

Floor Space Index [ F.S.I ] 1228.58 / 2590.00 - 0.47

Length of the Compound Wall - 35.00RM.

Car Praking (2.5 X 5.0m) - 1 No.

Two Wheeler Praking (1.0 X 1.8m) - 1 No.

OWNER SIGNATURE :-

P. 21/01/2024

REGISTERED ENGINEER

**Er. A. IKBAL ALI, D.C.E.,**  
Registered Engineer,  
Regn. No. : 01/2024-2025  
Valavanur Town Panchayat  
Cell : 7339440979

Er.A.IKBAL ALI .D.C.E.,  
REGISTERED ENGINEER,  
REGN.NO. : 01/2024-2025  
VALAVANUR TOWN PANCHAYAT  
CELL - 7339440979

SPACE FOR APPROVAL