

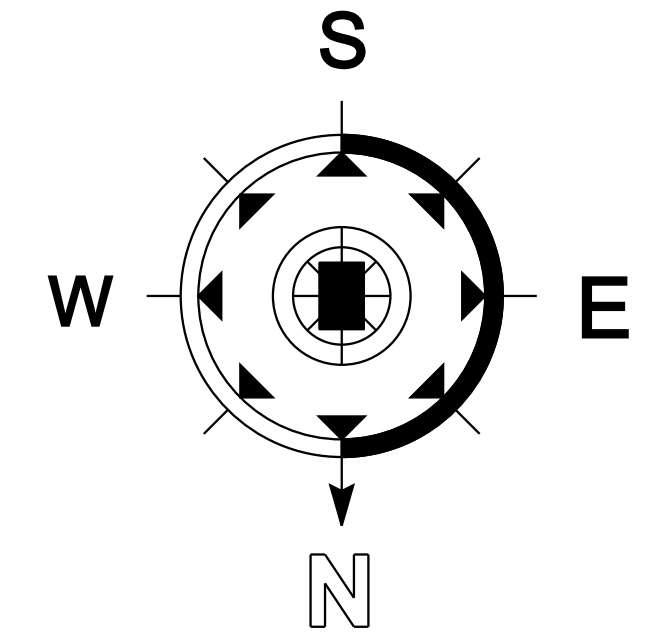
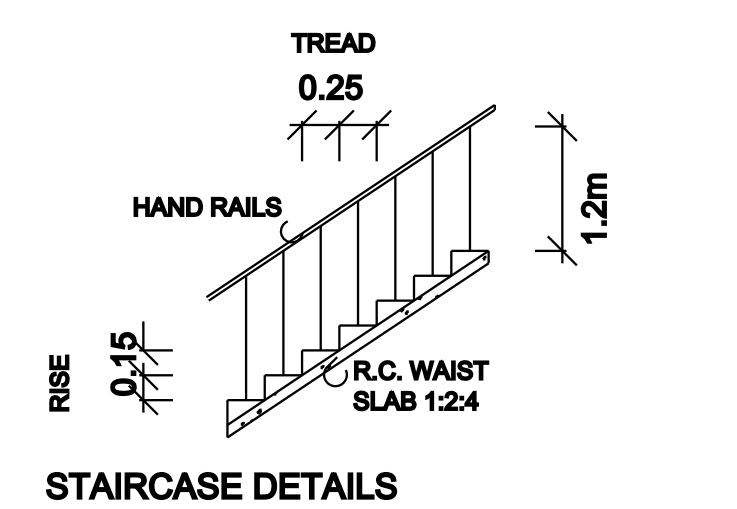
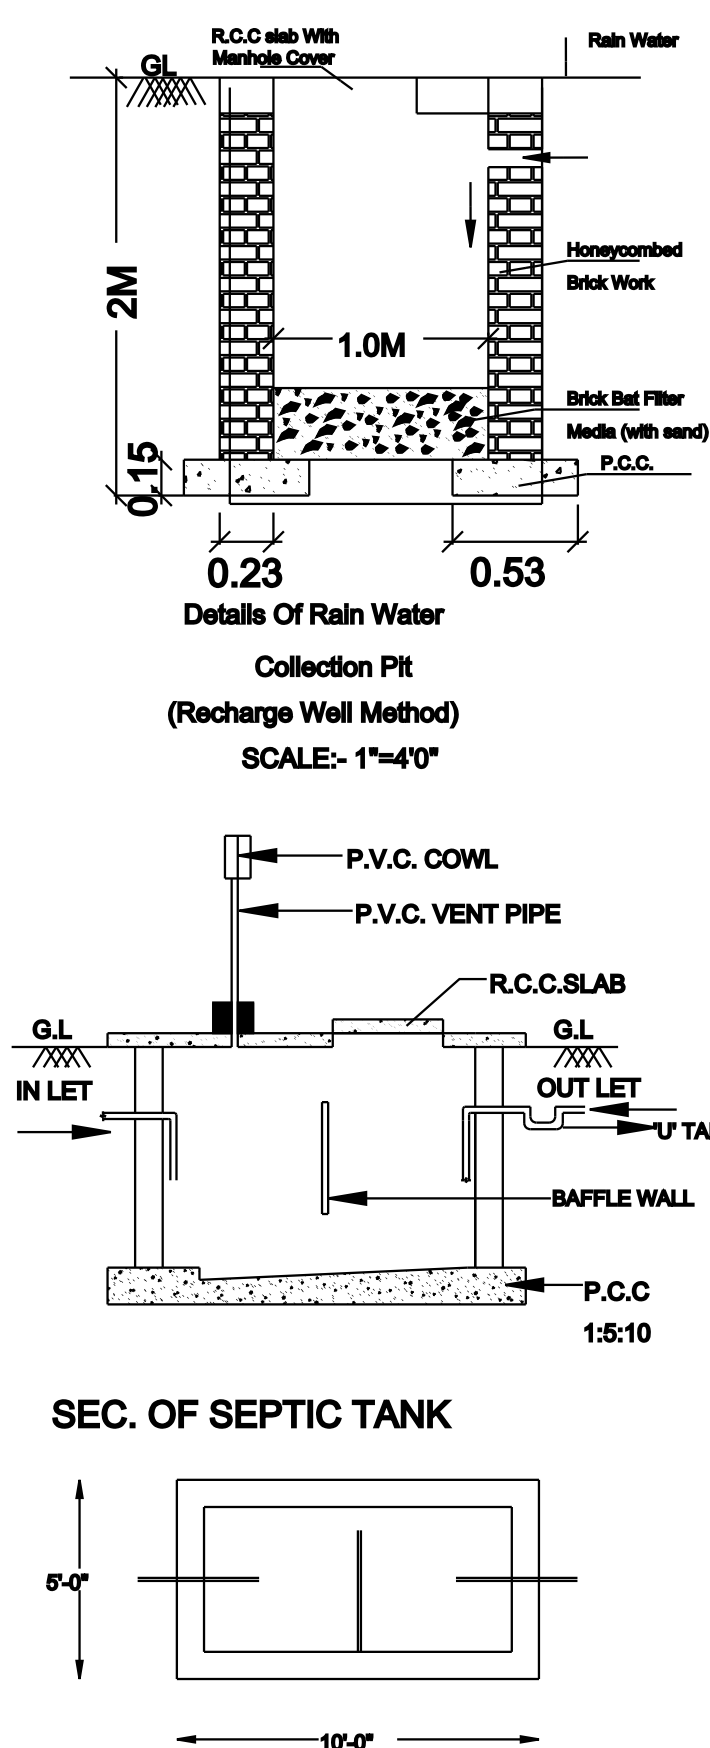
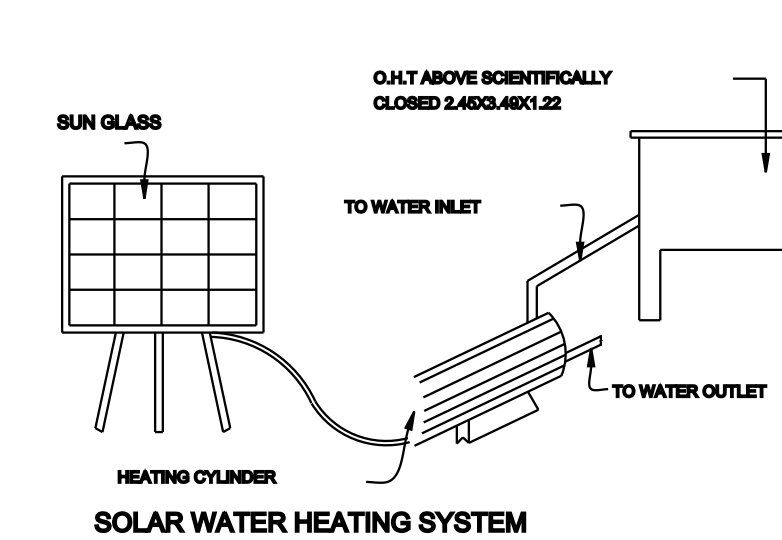
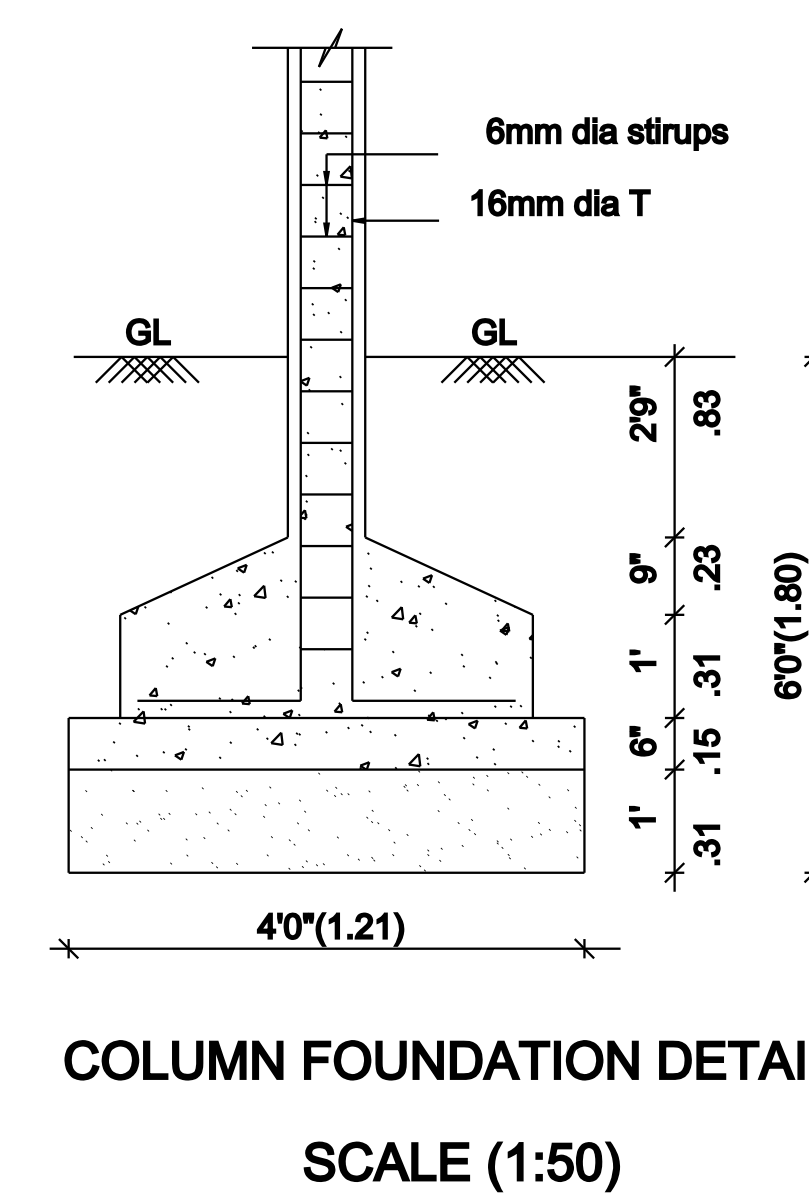


OWNER/APPLICANT NAME:Mr.A.SETTU.

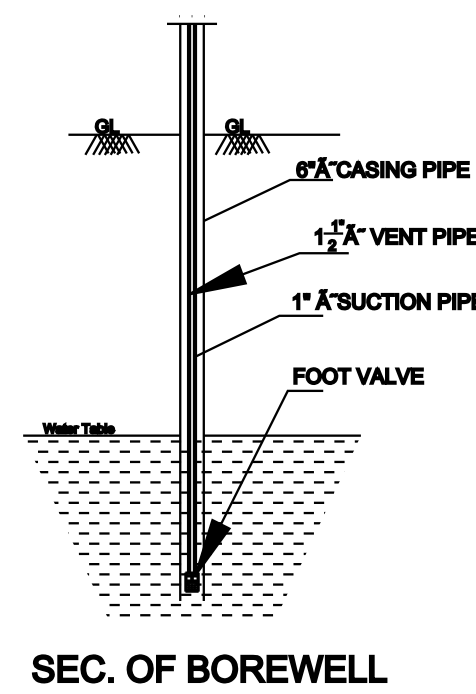

EXG. 20' (6.09m) ROAD

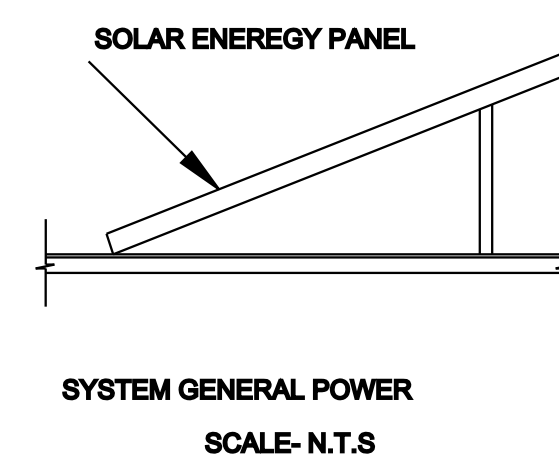

SCALE - 1:100

ALL DIMENSIONS AREA IN METER

AREA STATEMENT	Area in Sq.ft	Area in Sq.m
PRO. SITE EXTENT	1268.76	117.91
PRO. GROUND FLOOR	928.93	86.33
PRO. HEAD ROOM	109.81	10.20

FSI $96.53/117.91 = 0.81$

SCHEDULE OF JOINERY		
TYPE	DESCRIPTION	SIZE IN M
MD	MAIN DOOR	1.00 x 2.10
D1	DOOR	0.91 x 2.10
D2	DOOR	0.75 x 2.10
W	WINDOW	1.50 x 1.50
V	VENTILATOR	0.90 x 0.60

COLOUR CODE :		STAIR DETAILS
PROPOSED		WIDTH - 3'(.91)
ROAD		TREAD - 10"(.25)
BOUNDARY		RISE - 6"(.15)

OWNER / APPLICANT :

**REGISTERED ENGINEER /
LICENSED CIVIL ENGINEER :**

OFFICE USE