





PLAN SHOWING THE PROPOSED CONSTRUCTION OF GROUND FLOOR  
RESIDENTIAL BUILDING AT OLD SURVEY NO:11/1,NEW SURVEY NO:11/65 PATTA NO:2425,AT SAKKARAPURAM,  
GINGEE TOWN,VILLUPURAM DISTRICT.  
APPLICANT NAME:Mr.E.MURUGAN

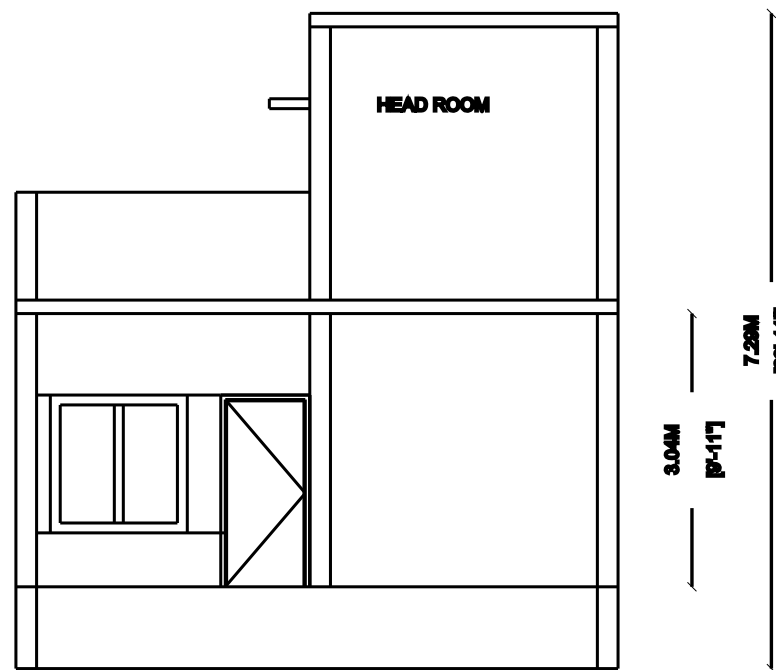


ELEVATION

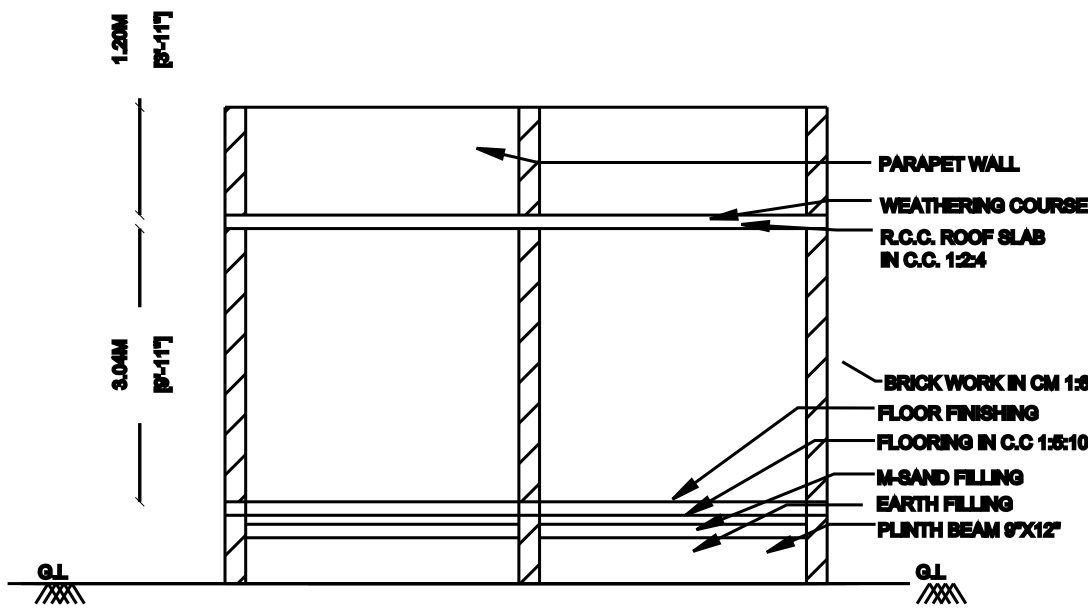


SECTION ON XX

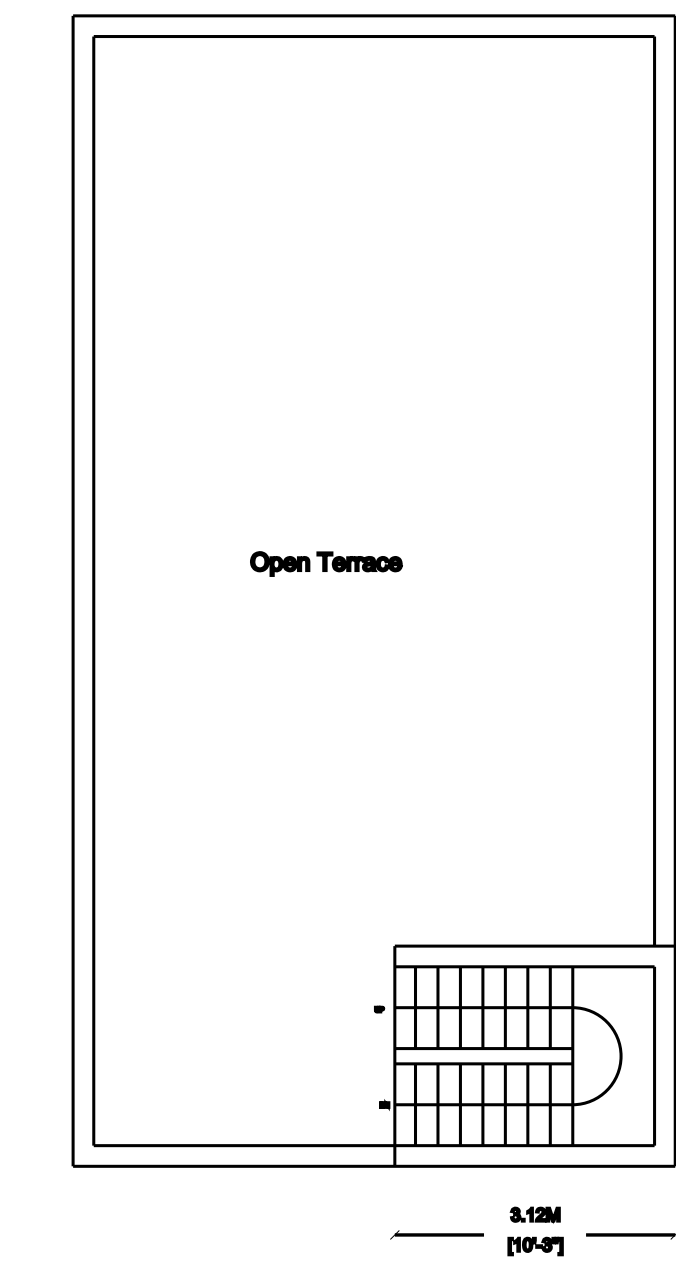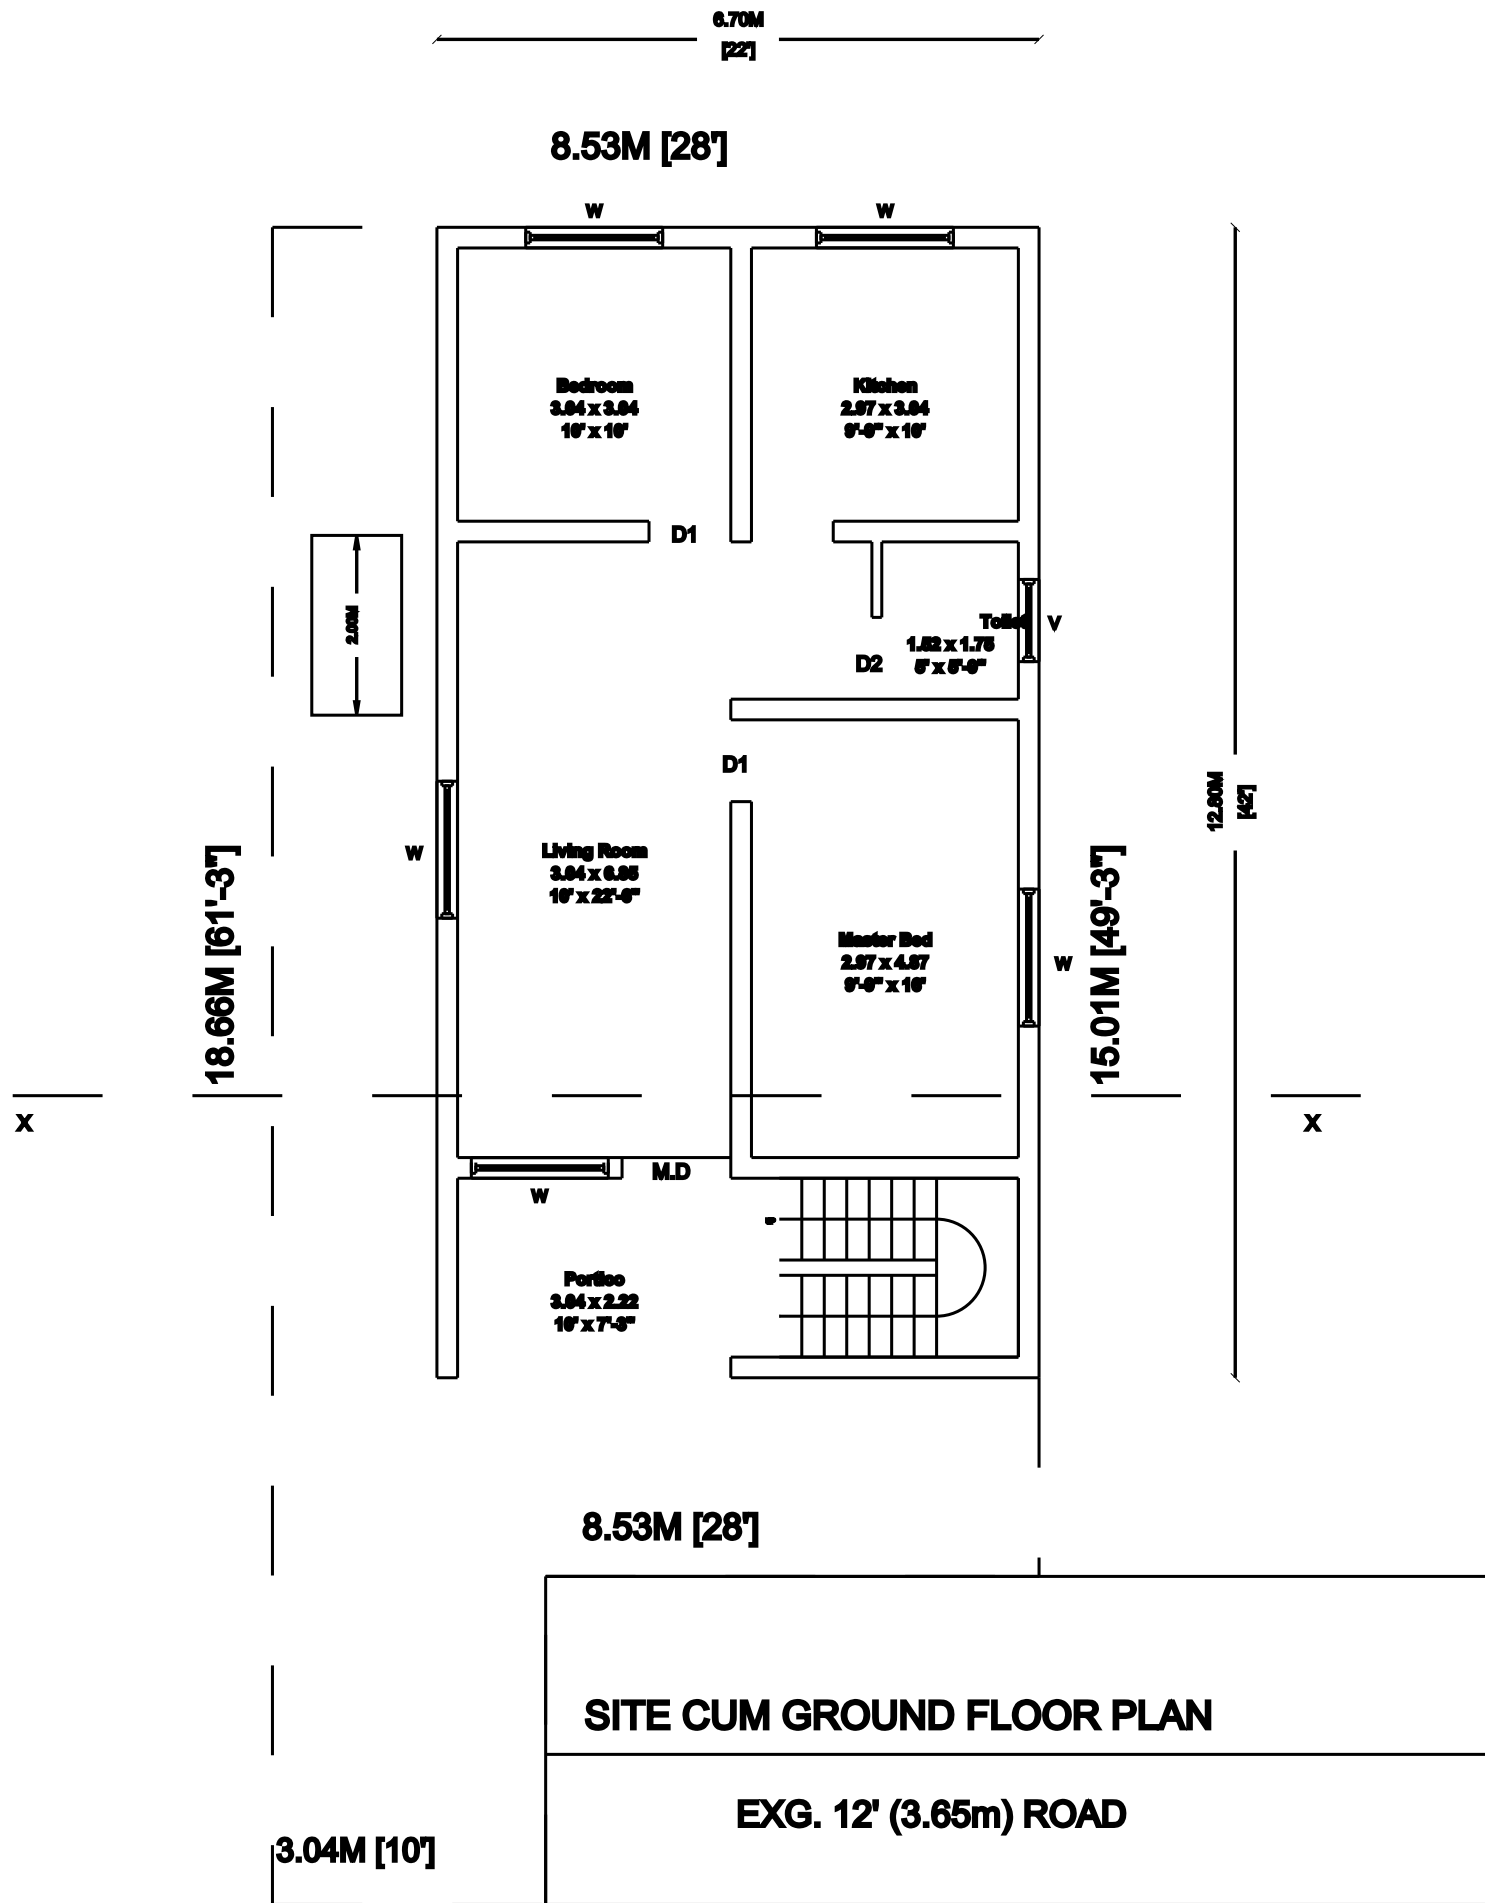


TERRACE FLOOR PLAN

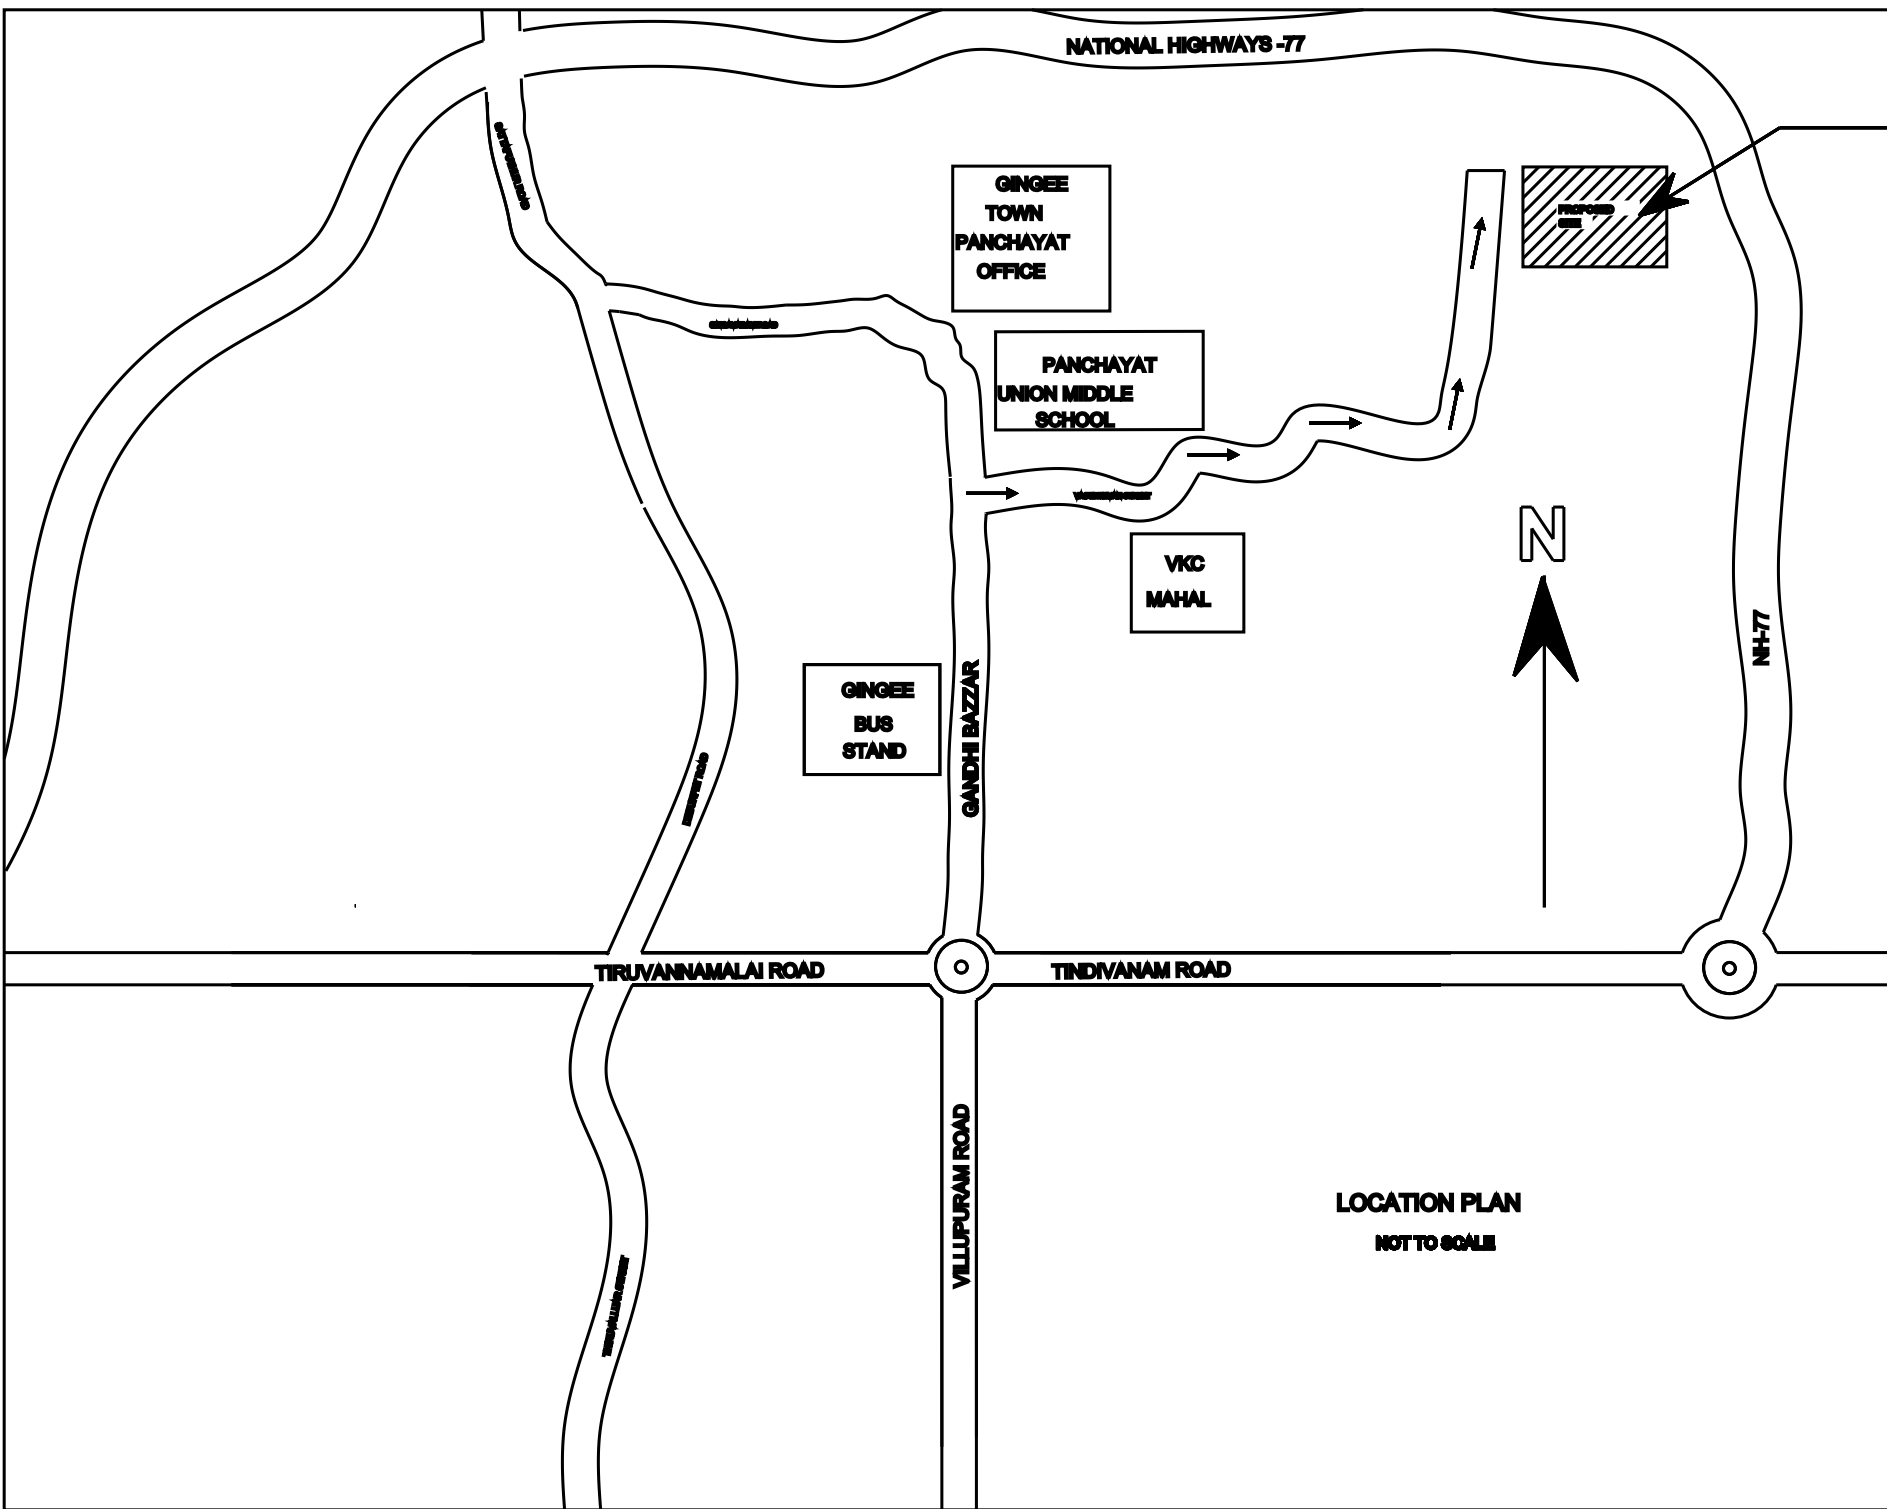



LOCATION PLAN  
NOT TO SCALE

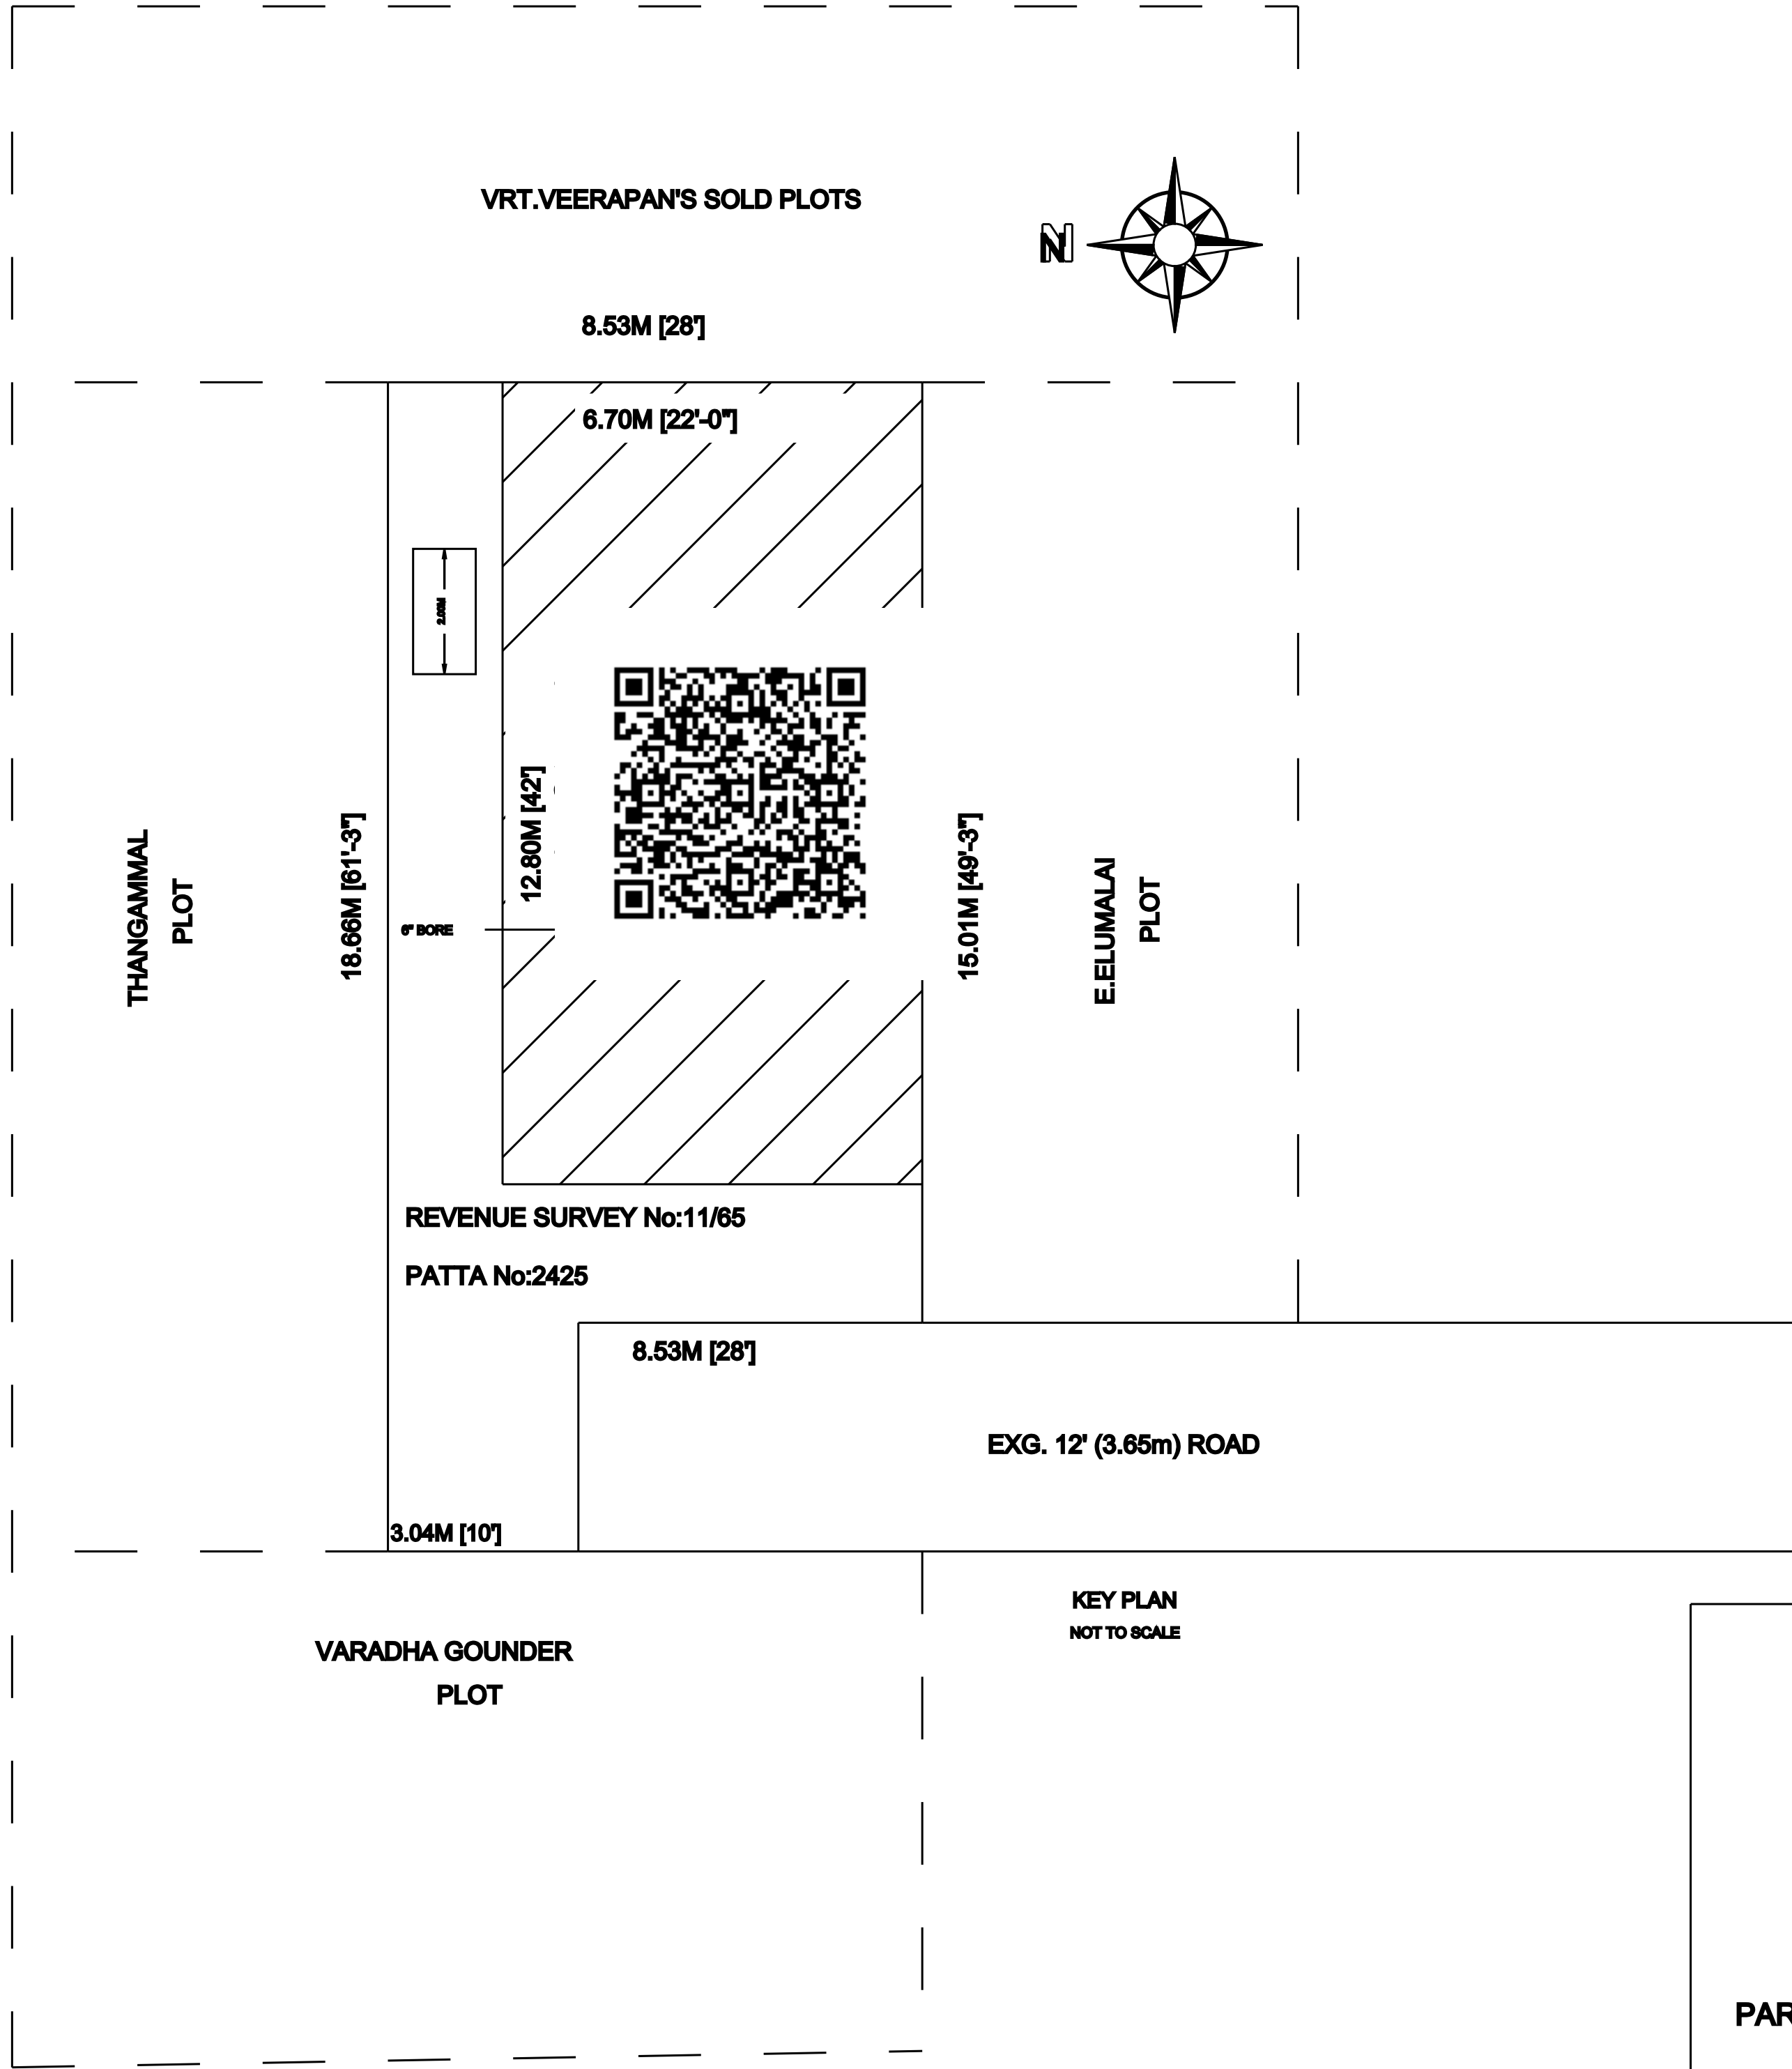






KEY PLAN  
NOT TO SCALE

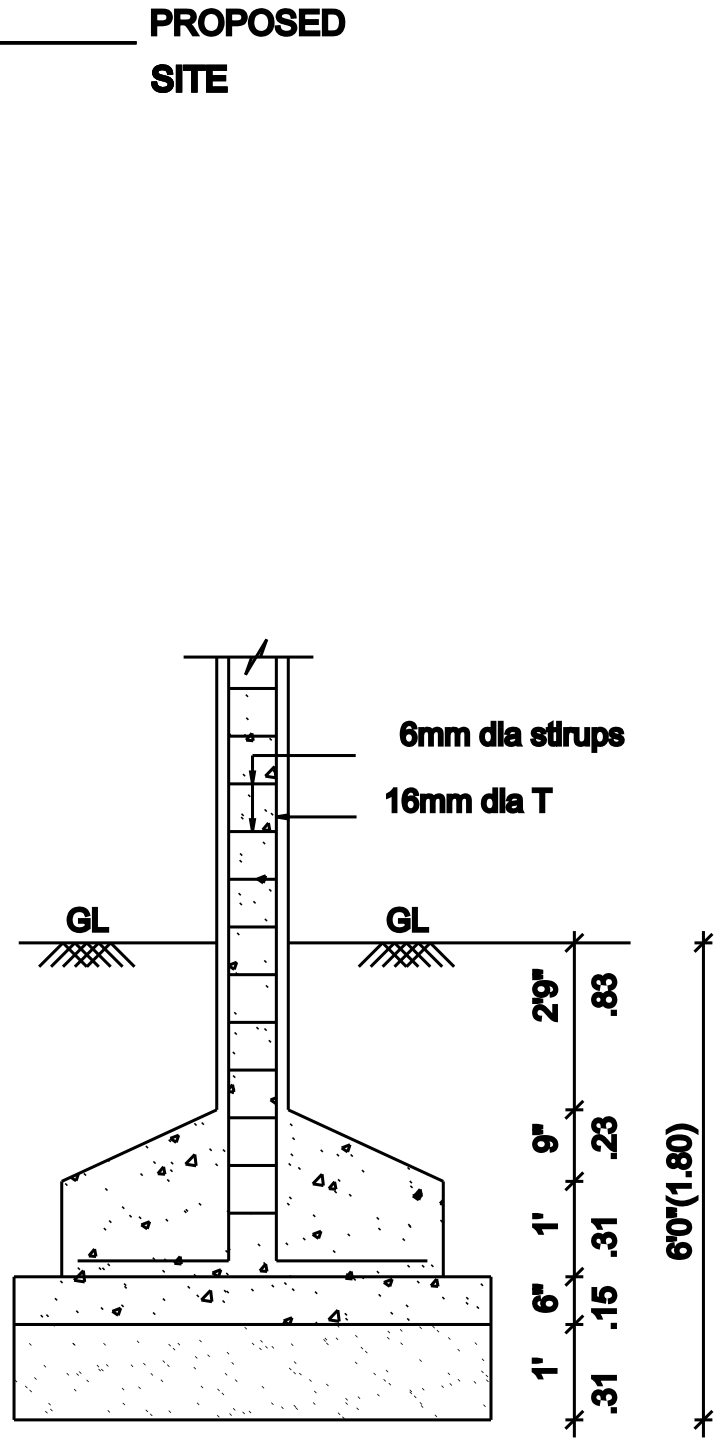


COLUMN FOUNDATION DETAIL  
SCALE (1:50)

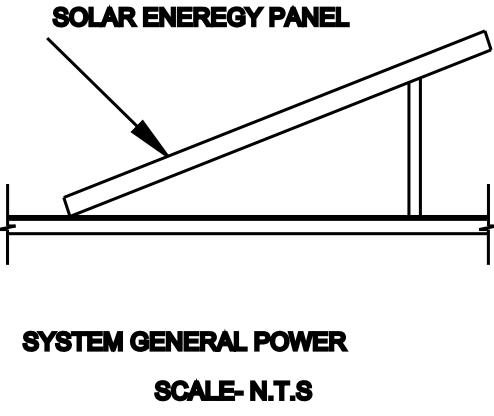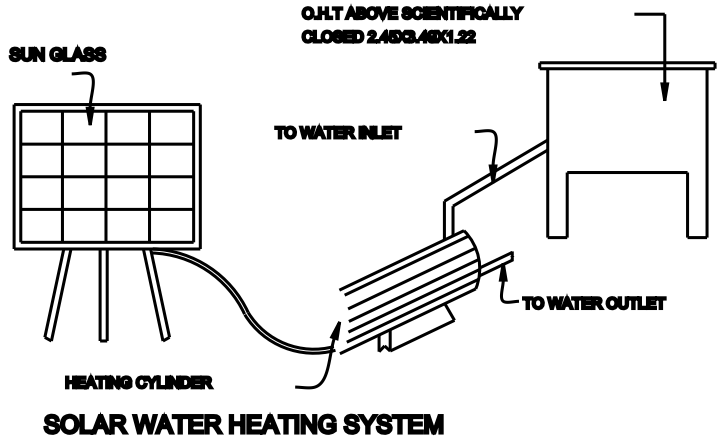

PARKING REQUIRED  
NO.OF CAR POCKETS - 0 Nos  
NO.OF BIKE POCKETS - 2 Nos

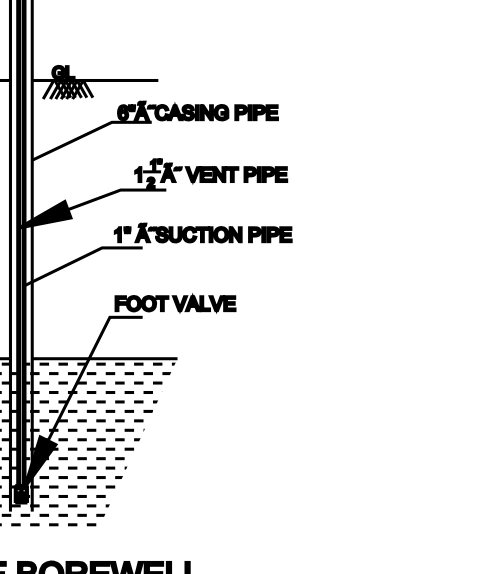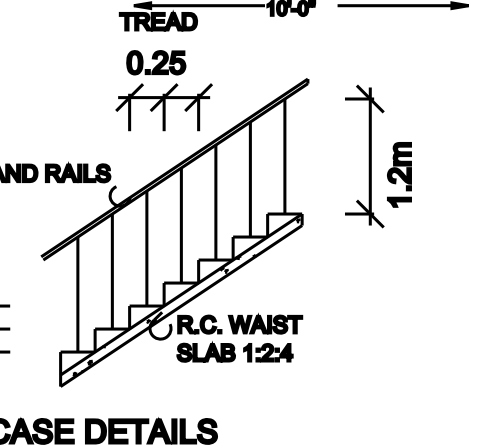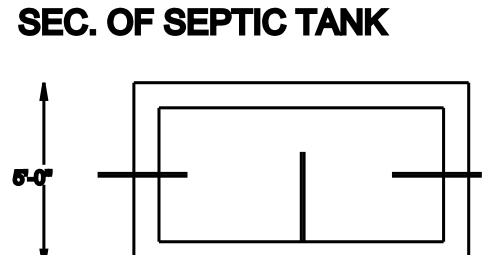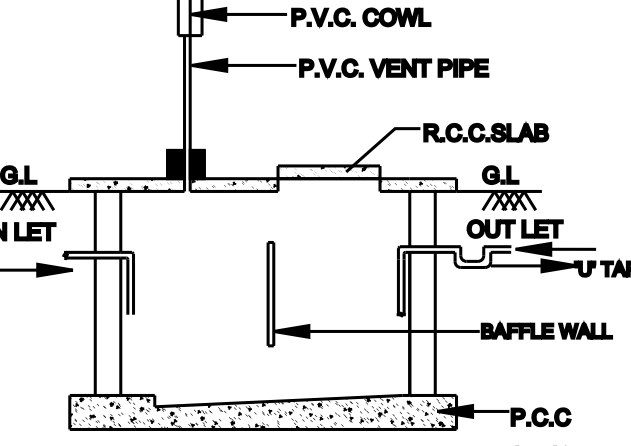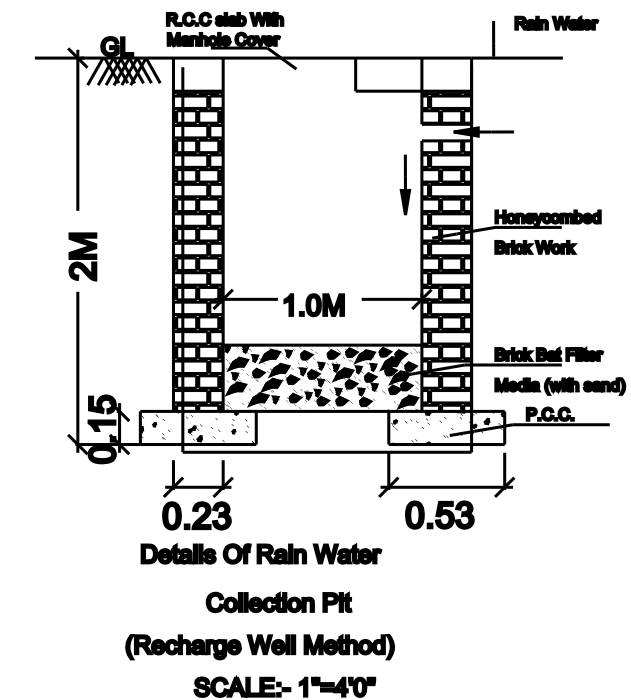

PARKING PROVIDED  
NO.OF CAR POCKETS - 0 Nos  
NO.OF BIKE POCKETS - 2 Nos

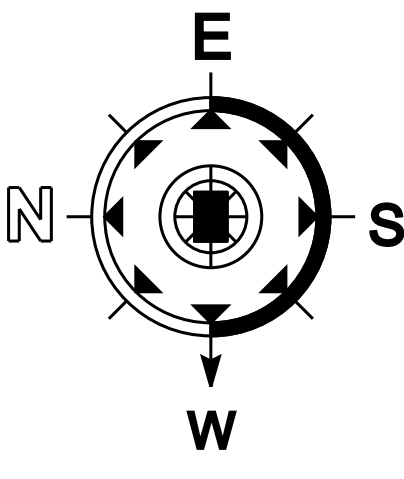

| SCALE - 1:100<br>ALL DIMENSIONS AREA IN METER |               |              |
|-----------------------------------------------|---------------|--------------|
| AREA STATEMENT                                | Area in Sq.ft | Area in Sq.m |
| PRO. SITE EXTENT                              | 1495.54       | 138.99       |
| PRO. GROUND FLOOR                             | 924.00        | 85.87        |
| PRO. HEAD ROOM                                | 82.20         | 7.64         |

FSI 93.51/138.99 = 0.67

| SCHEDULE OF JOINERY |             |             |
|---------------------|-------------|-------------|
| TYPE                | DESCRIPTION | SIZE IN M   |
| MD                  | MAIN DOOR   | 1.00 x 2.10 |
| D1                  | DOOR        | 0.91 x 2.10 |
| D2                  | DOOR        | 0.75 x 2.10 |
| W                   | WINDOW      | 1.50 x 1.50 |
| V                   | VENTILATOR  | 0.90 x 0.80 |

| COLOUR CODE : |  | STAIR DETAILS |            |
|---------------|--|---------------|------------|
| PROPOSED      |  | WIDTH         | - 3'(.91)  |
| ROAD          |  | TREAD         | - 10'(.25) |
| BOUNDARY      |  | RISE          | - 6'(.15)  |

OWNER / APPLICANT :

REGISTERED ENGINEER /  
LICENSED CIVIL ENGINEER :

OFFICE USE