
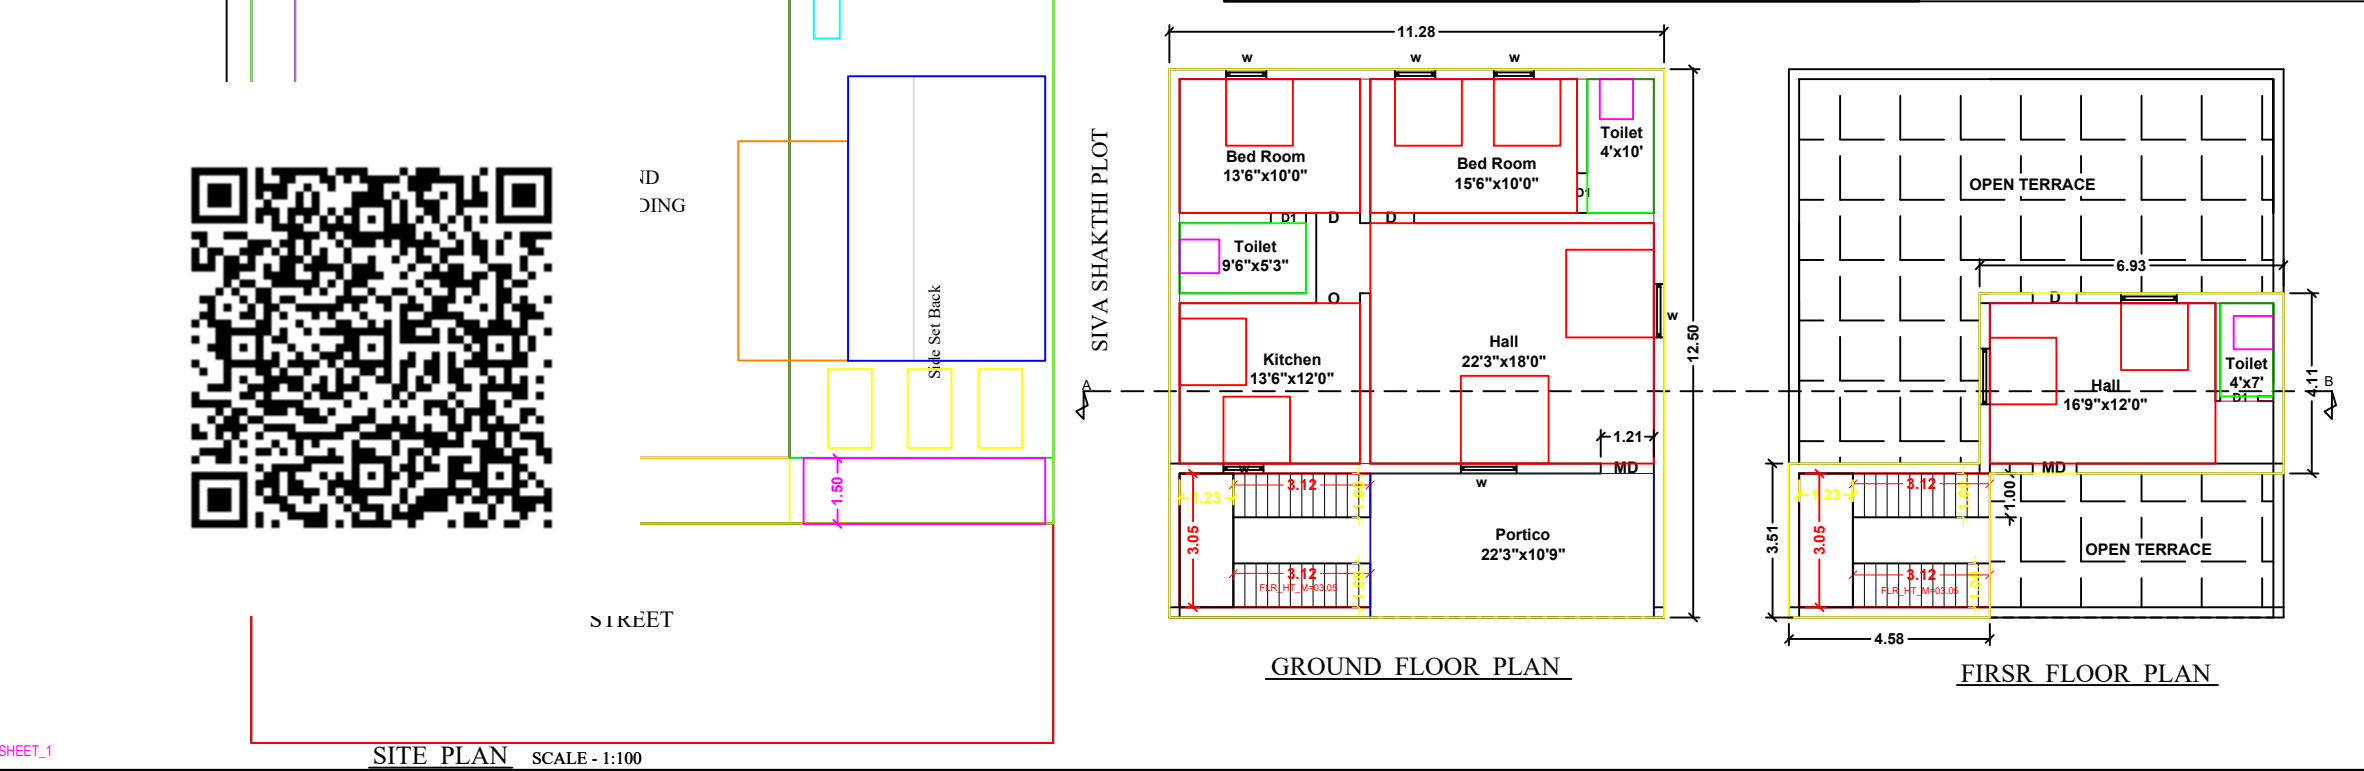
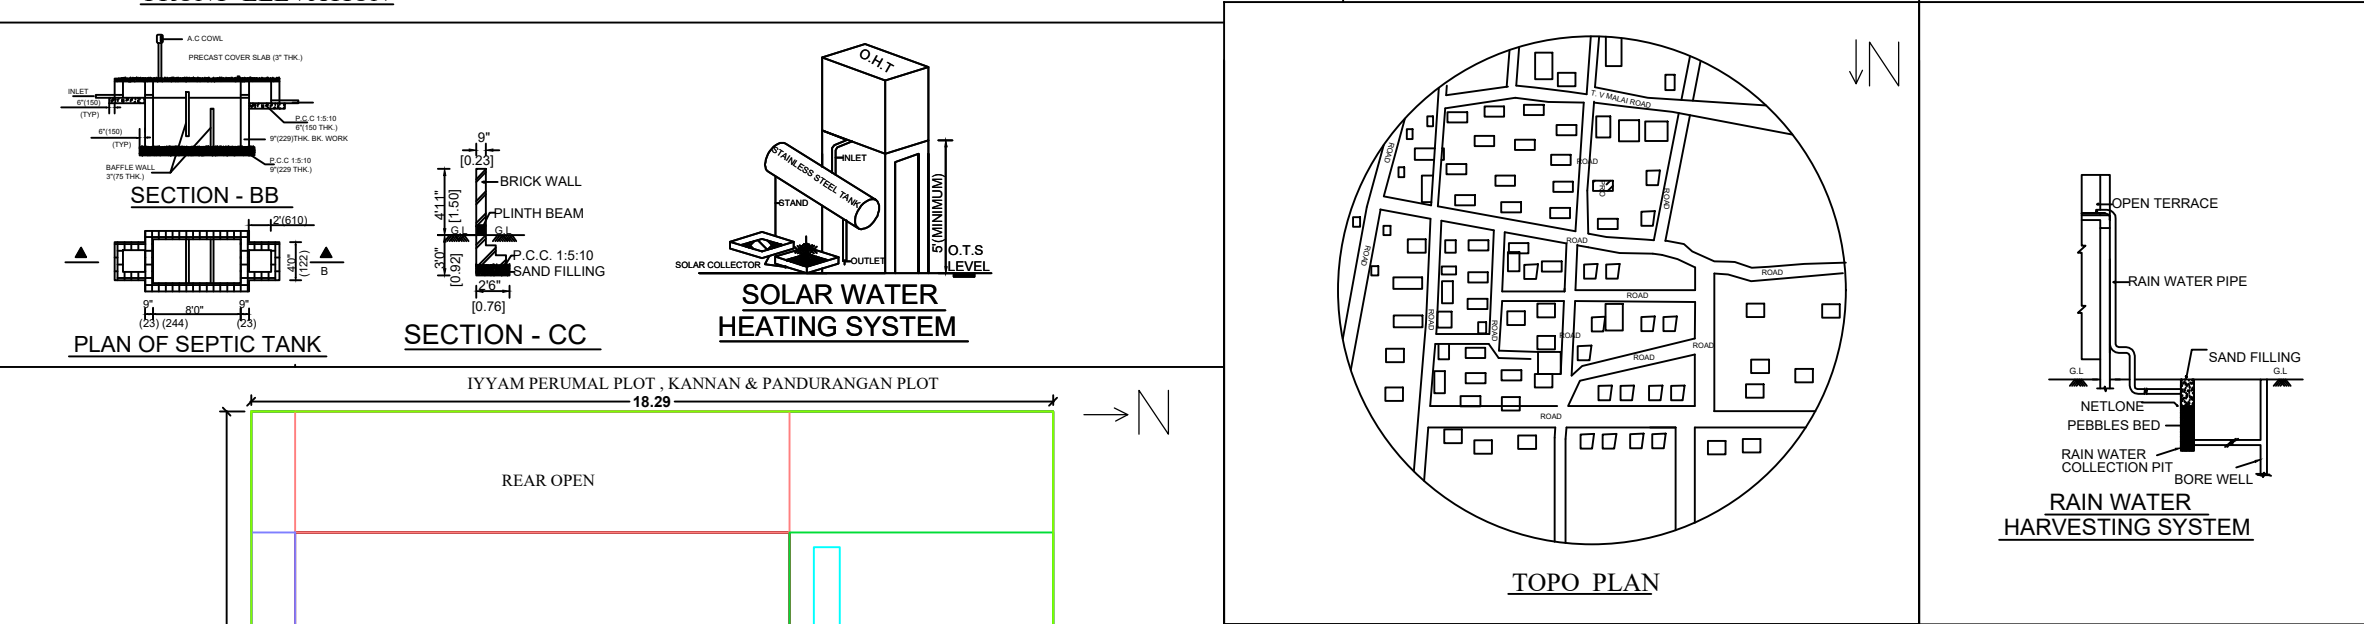


PLAN SHOWING THE PROPOSED CONSTRUCTION OF R.C.C. ROOF RESIDENTIAL BUILDING
IN GROUND & FIRST FLOOR IN S.NO:26/25 ,26/ 8B, 26/8 (OLD), AS PER PATTA SURVEY NO: 26/ 25, 26/ 8B,
PATTA NO: 5715, 5810 , KRISHNAPURAM VILLAGE , GINGEE TOWN , VILUPPURAM DISTRICT.
APPLICANT: Mr.M. BALASUBRAMANI S/O MOORTHY.,

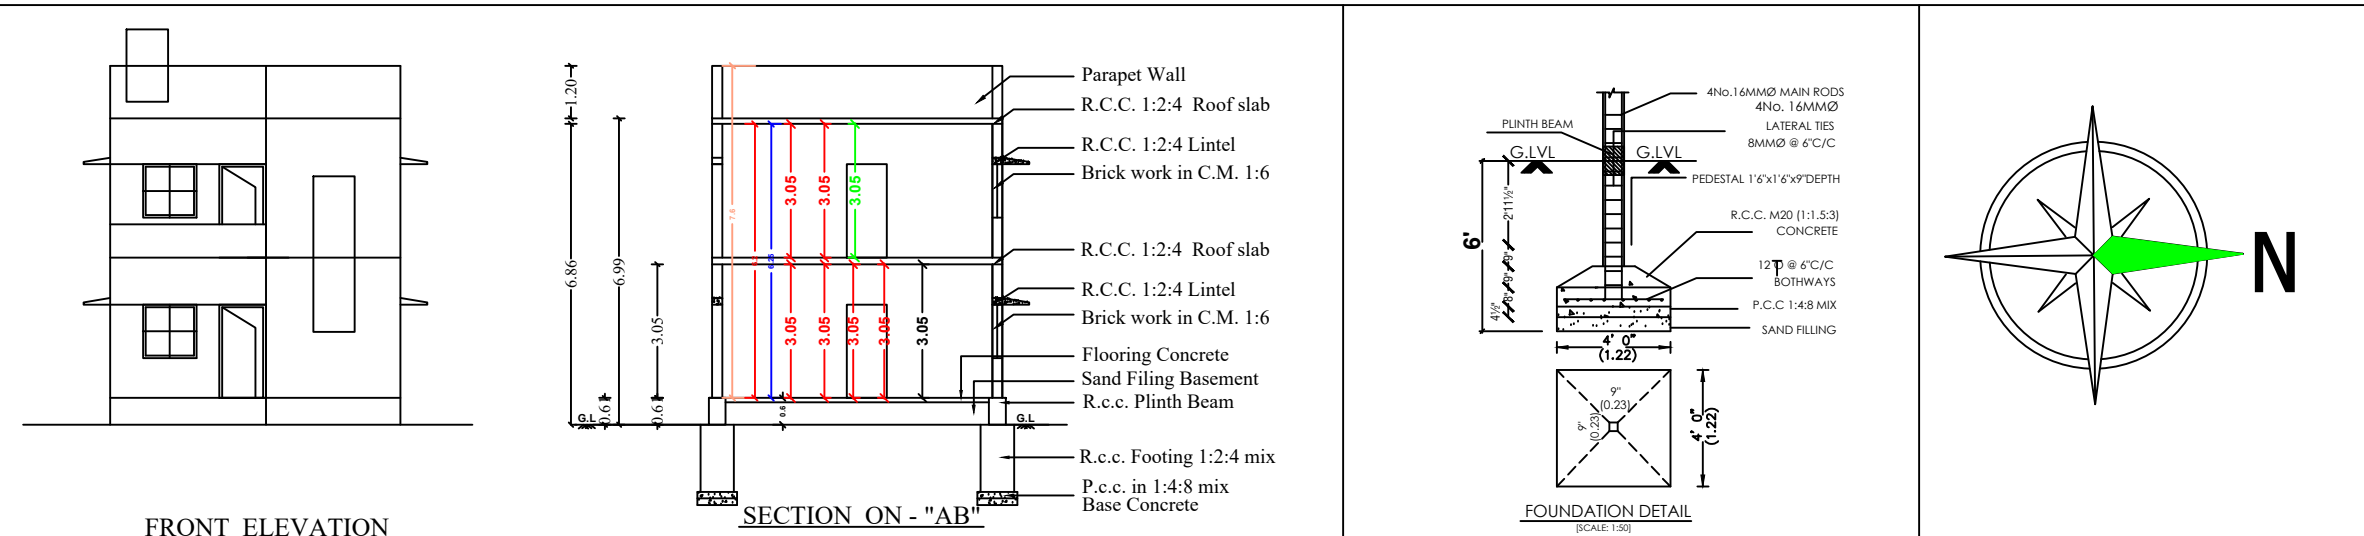

APPROVAL AUTHORITY		
COLOR INDEX		
	SITE BOUNDRY	
	PRO. R.C.C ROOF RESIDENTIAL BUILDING	
	ROAD DETAILS	
PARKING STALL DETAILS		
CAR SPACE	0	1
BIKE SPACE	0	3
SCALE = 1" = 8'-0" (1:100)	All Dimensions Are In Meters	
SCHEDULE OF JOINERIES		
DESCRIPTION	SIZE IN FEET	SIZE IN M
Main Door - MD	4'0" x 7'0"	1.22 x 2.13
Door - D1	3'3" x 7'0"	0.99 x 2.13
Door - D2	2'9" x 7'0"	0.84 x 2.13
Window - W	4'0" x 4'0"	1.22 x 1.22
Window - W1	6'0" x 4'0"	1.82 x 1.22
Kitchen Window - KW	4'0" x 3'6"	1.22 x 1.06
Ventilator - V	2'6" x 2'0"	0.76 x 0.61
AREA OF THE PROPOSED CONSTRUCTION DETAILS		
DESCRIPTION	SQ.M	SQ.FT
Area of the Site (as per Document)	306.56	3300.00
Pro. Ground Floor	141.00	1517.72
Pro.First Floor	44.50	479.00
Pro.Total Area	185.50	1996.72
FSI = Total Builtup Area / Total Site Area = 0.60 < 2		
M. Balasubramanyam		
APPLICANT SIGN		
OFFICE USE		
D. Marudhu Pandi Er. D. MARUDHU PANDI, D.C.E., B.E., Licenced Civil Engineer Aadhi Builders Reg No.A2/15/2015 Special Grade Town Panchayat Gingee - 604202. Cell : 9894723834		
ENGINEER / L.B.S		