


PLAN SHOWING THE PROPOSED CONSTRUCTION OF A R.C.C. ROOF RESIDENTIAL BUILDING

IN NATHAM R.S.NO - 962/6A, OLD SURVEY NO - 461/1, DOOR NO - 23, AT PONDY ROAD, MARAKKANAM(SOUTH


VILLAGE, MARAKKANAM TOWN PANCHAYAT AND TALUK, VILLUPPURAM DISTRICT.

Name of the Owner:- Thiru.V.Balasubramanian. S/o.M.E.Varathan.


Scale - 1:100

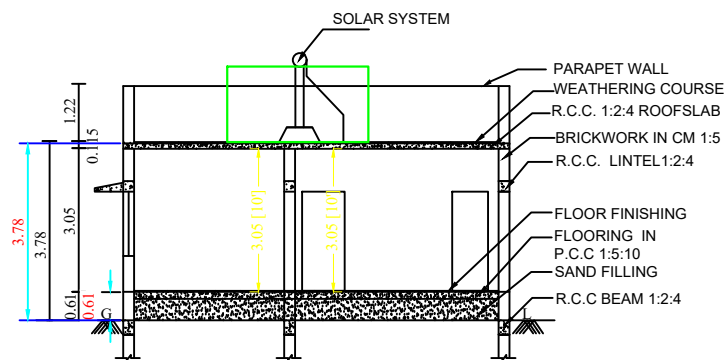

SECTION ON - AA

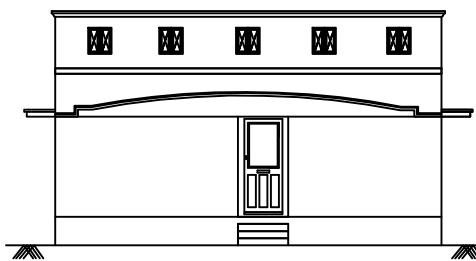


ELEVATION

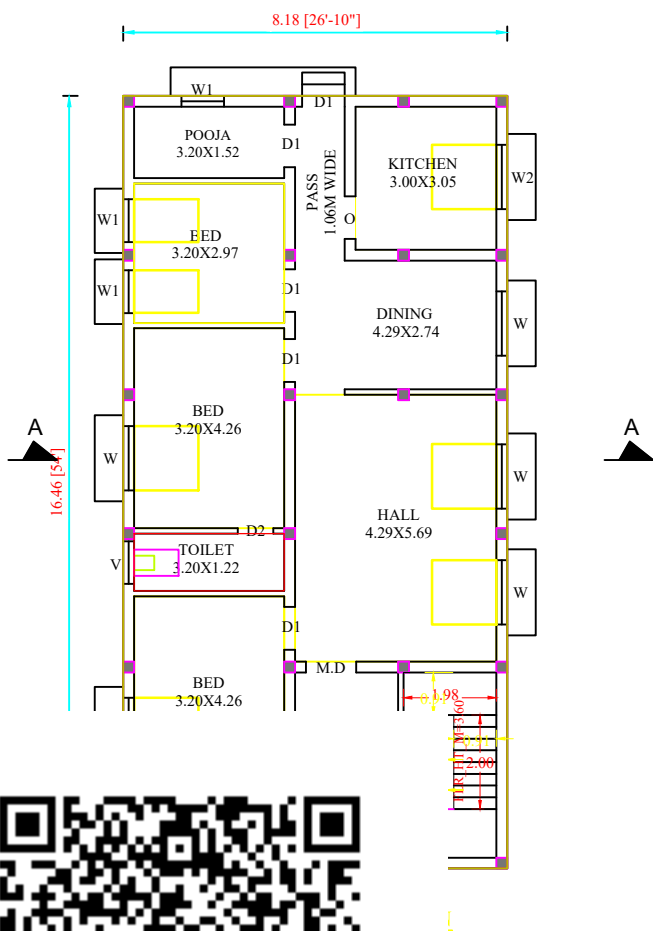

SITE PLAN
Scale - 1:100

SITE BOUNDARY
PRO. CONS.
EXIS.ROAD

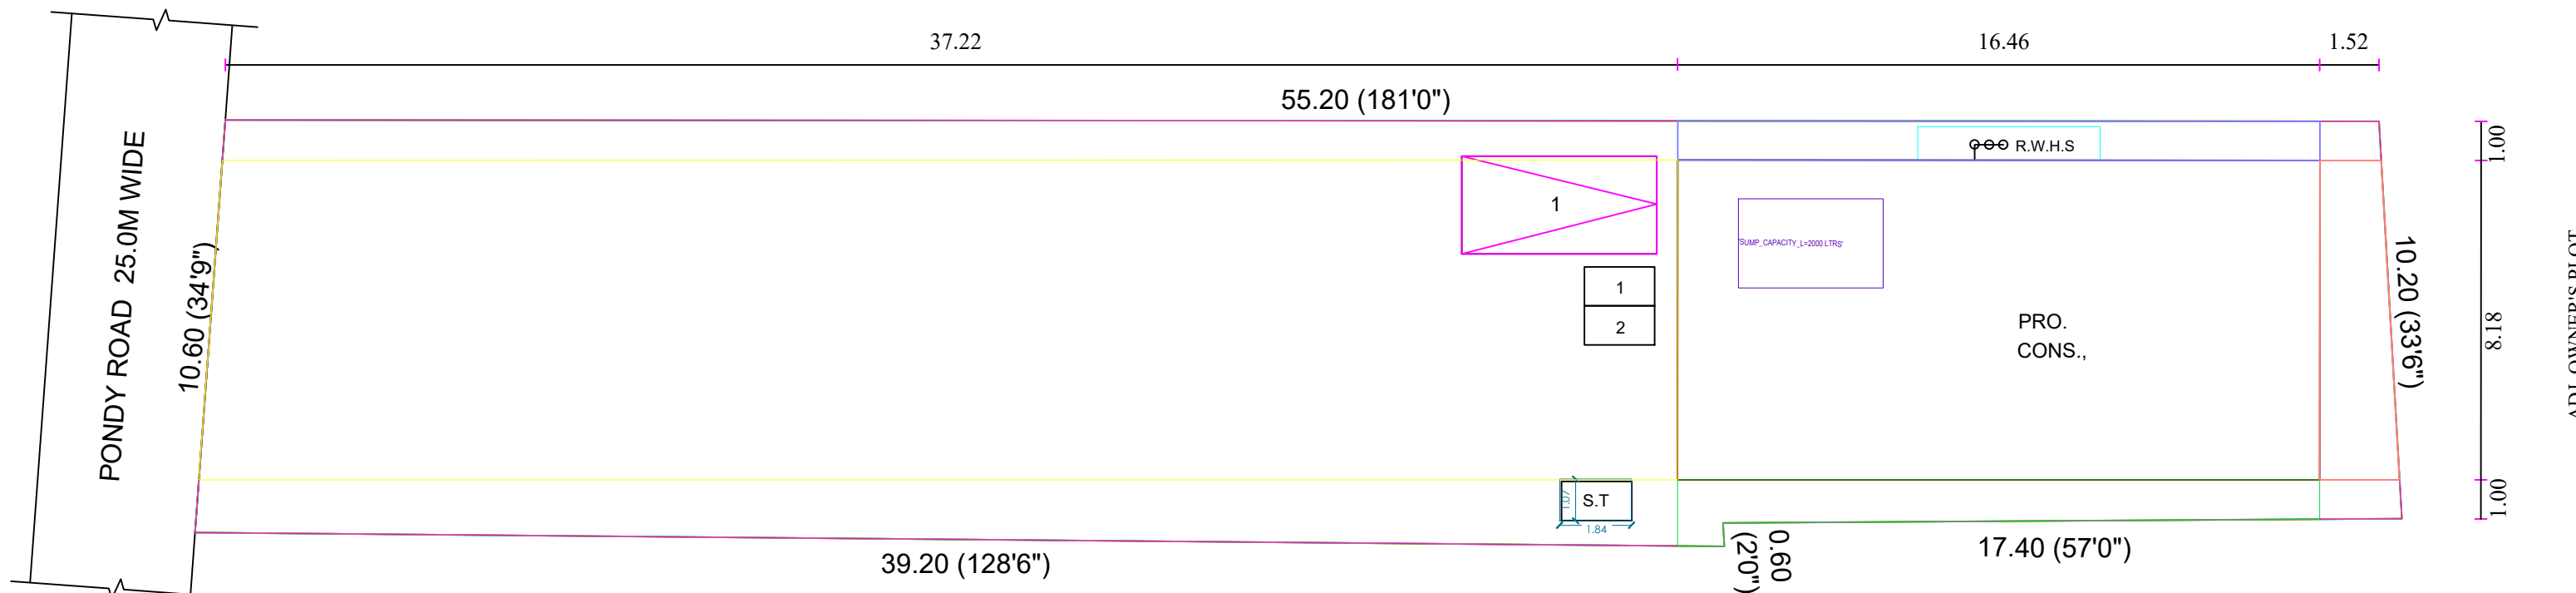



AREA DETAILS

	SQFT	SQM
Area of the Site	6307.70	586.00
Area of the Pro.G.F.Bldg.,	1449.26	134.64
Area of the Open space	4858.44	451.36
Length of the Compound Wall	133.20Rm	
Car Parking (2.5Mx5.0M)	1No	
Two Wheeler Parking (1.0x1.8M)	2Nos	
P.C (134.64/586.00)	22.97	
F.S.I (134.64/586.00)	0.22	


REFERENCE

	MTS	SQM
D DOOR	1.10 X 2.10	2.31
D1 DOOR	0.91 X 2.10	1.91
O OPEN	0.91 X 2.10	1.91
D2 DOOR	0.76 X 2.10	1.59
W WINDOW	1.37 X 1.37	1.88
W1 WINDOW	0.91 X 1.37	1.25
W2 WINDOW	1.37 X 0.91	1.25
V VENTILATOR	0.91 X 0.61	0.55


RAINWATER HARVESTING SYSTEM

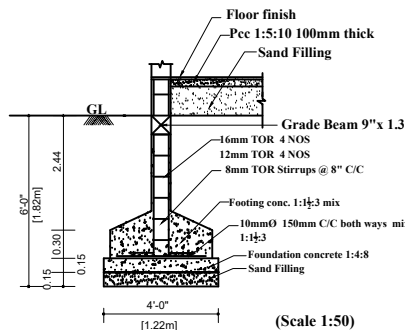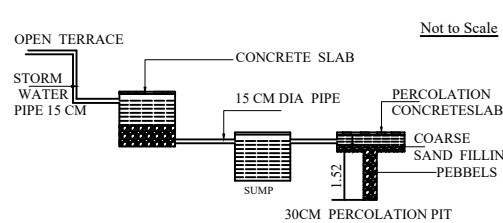


FOUNDATION DETAILS

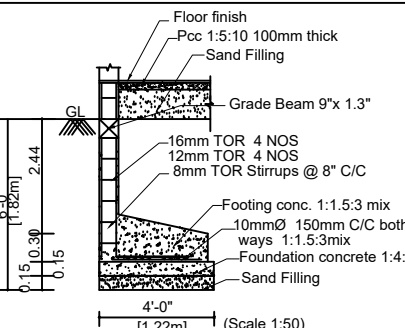


FOUNDATION DETAILS

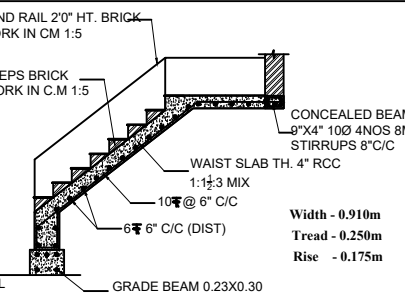

STAIRCASE DETAILS

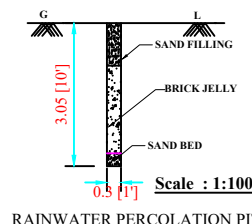


RAINWATER PERCOLATION PIT

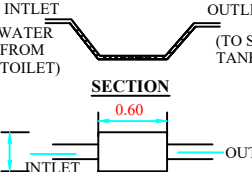


PLAN OF 'U' TRAP (Not to Scale)

SEPTIC TANK DETAILS

SCALE-1:100

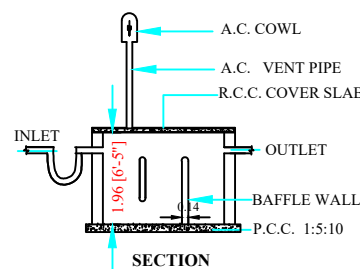


SECTION

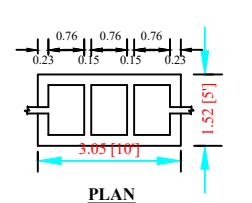

PLAN

KEY PLAN

Scale - (NTS)

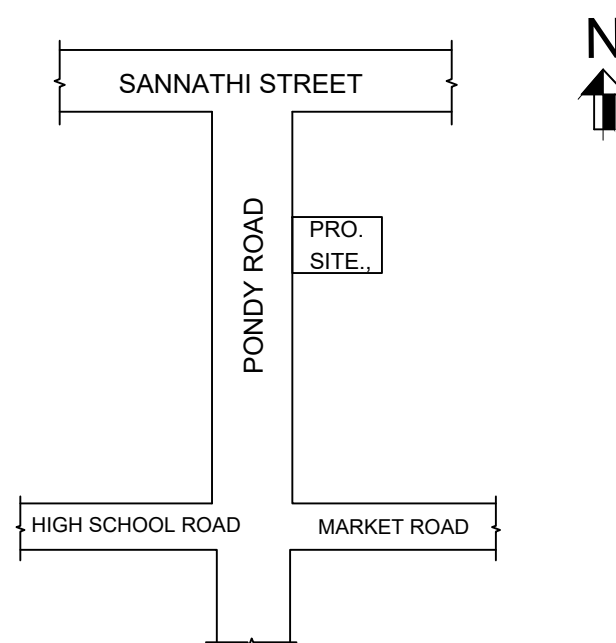

APPLICANT'S SIGNATURE

(V.Balasubramanian.)

REGISTERED ENGINEER / ARCHITECT

A. NARAYAN, B.Arch.,
COUNCIL OF ARCHITECTURE
Reg. No. CA / 2018 / 100115
Cell: 99440 20004.