
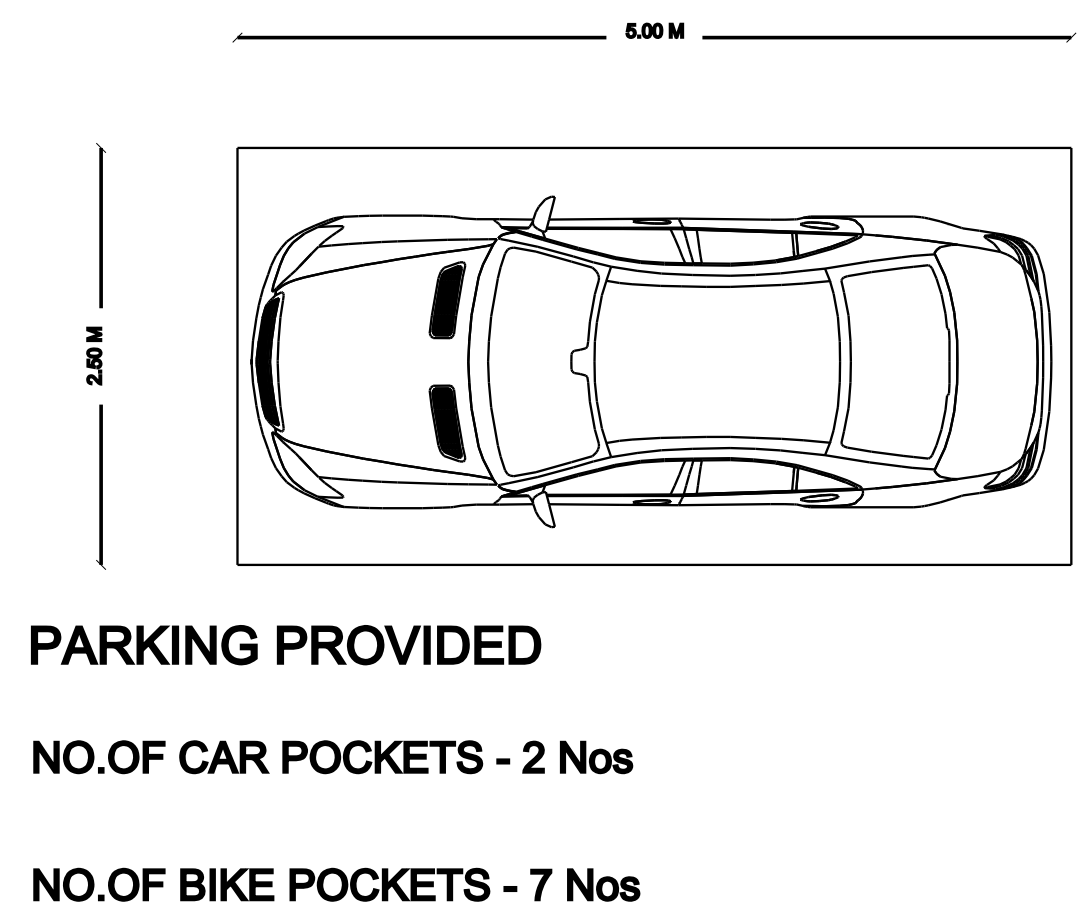
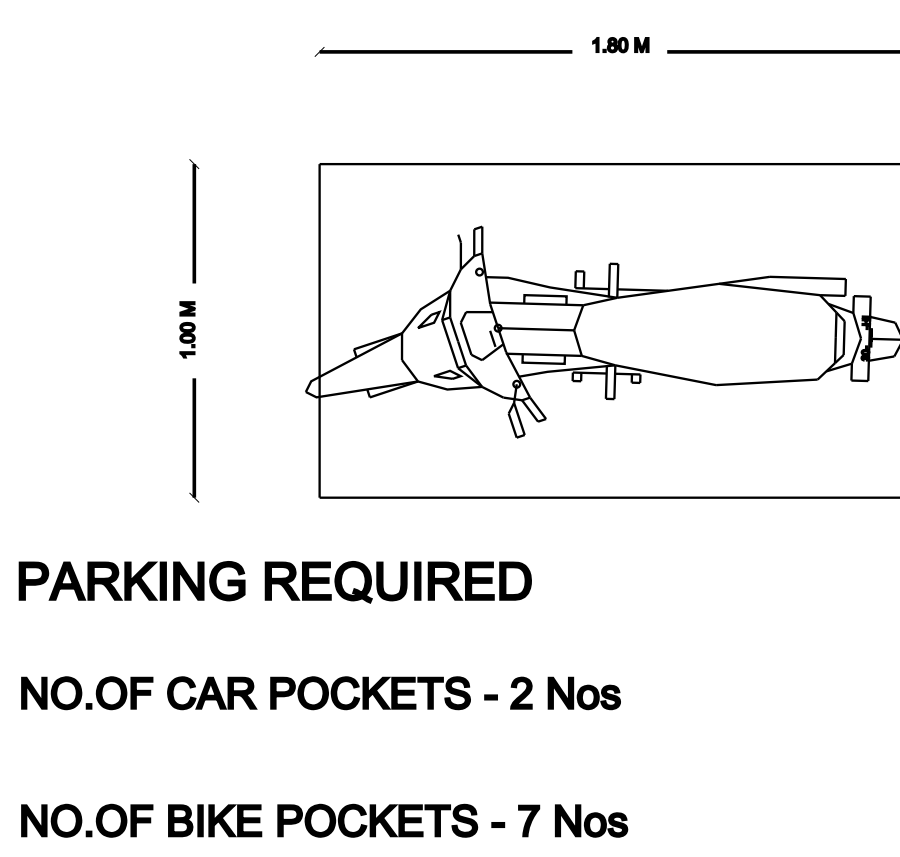
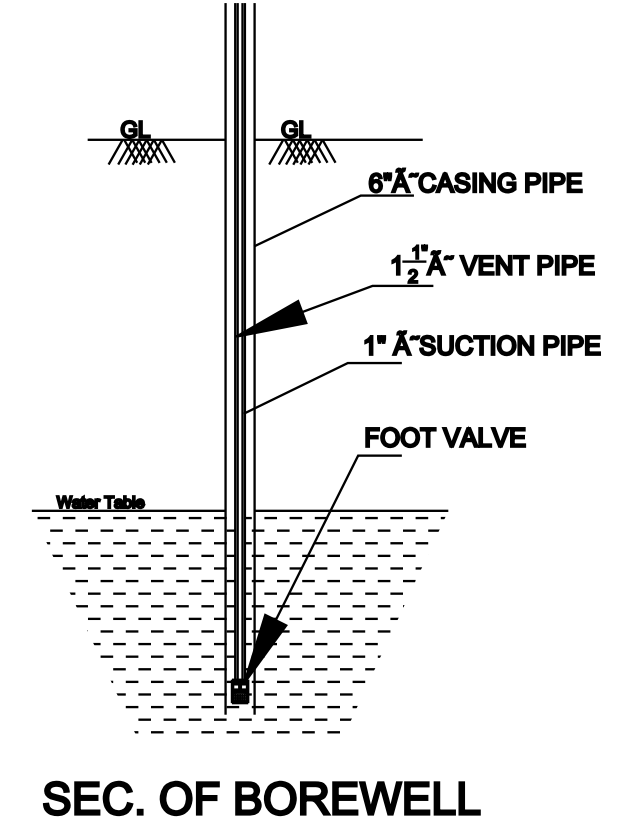
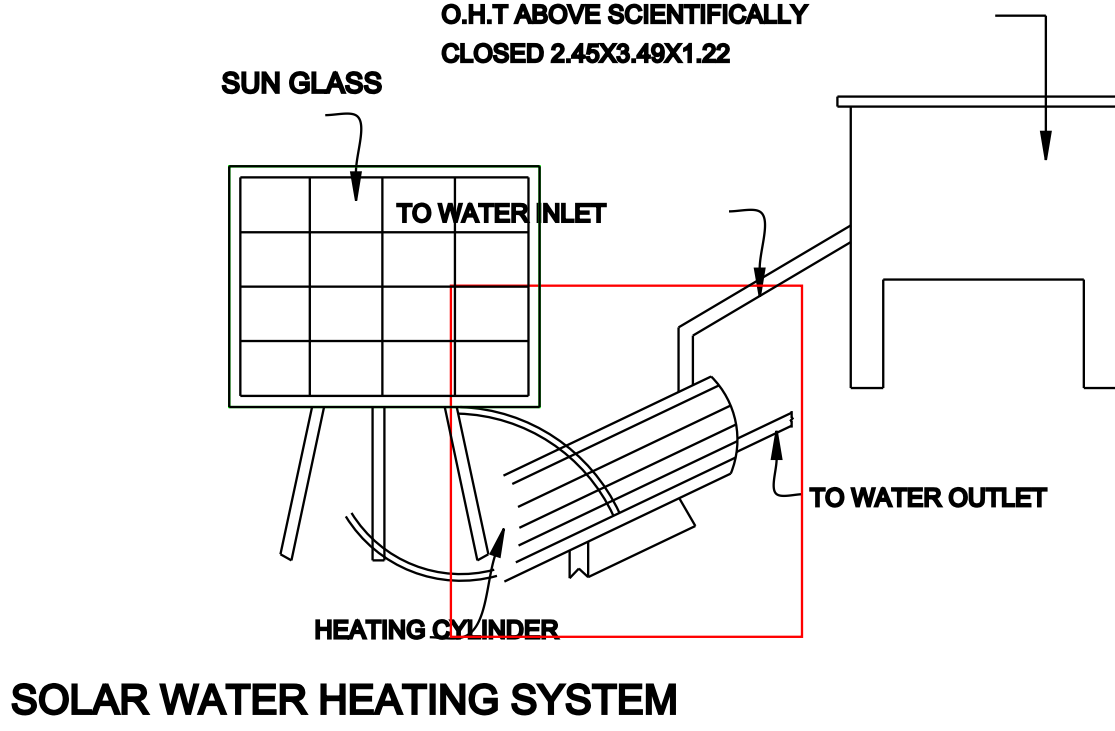
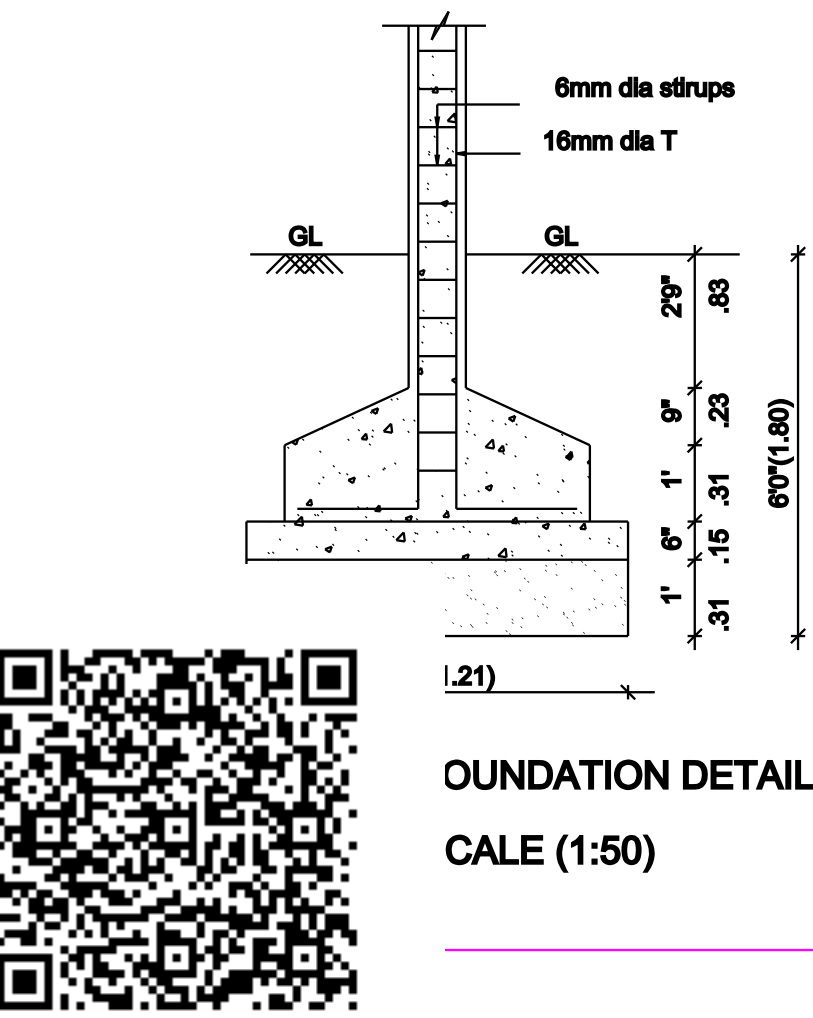
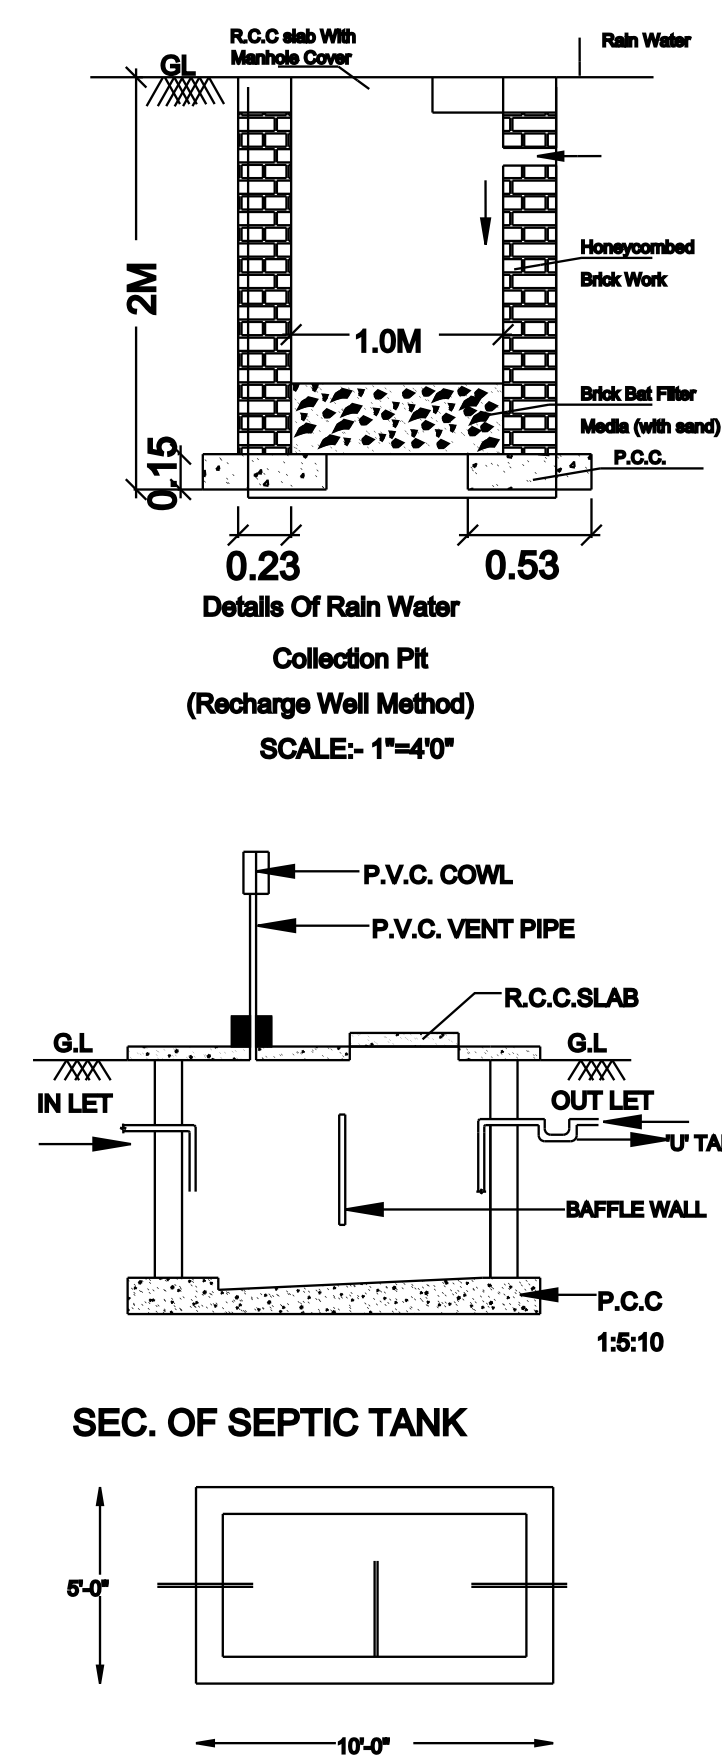
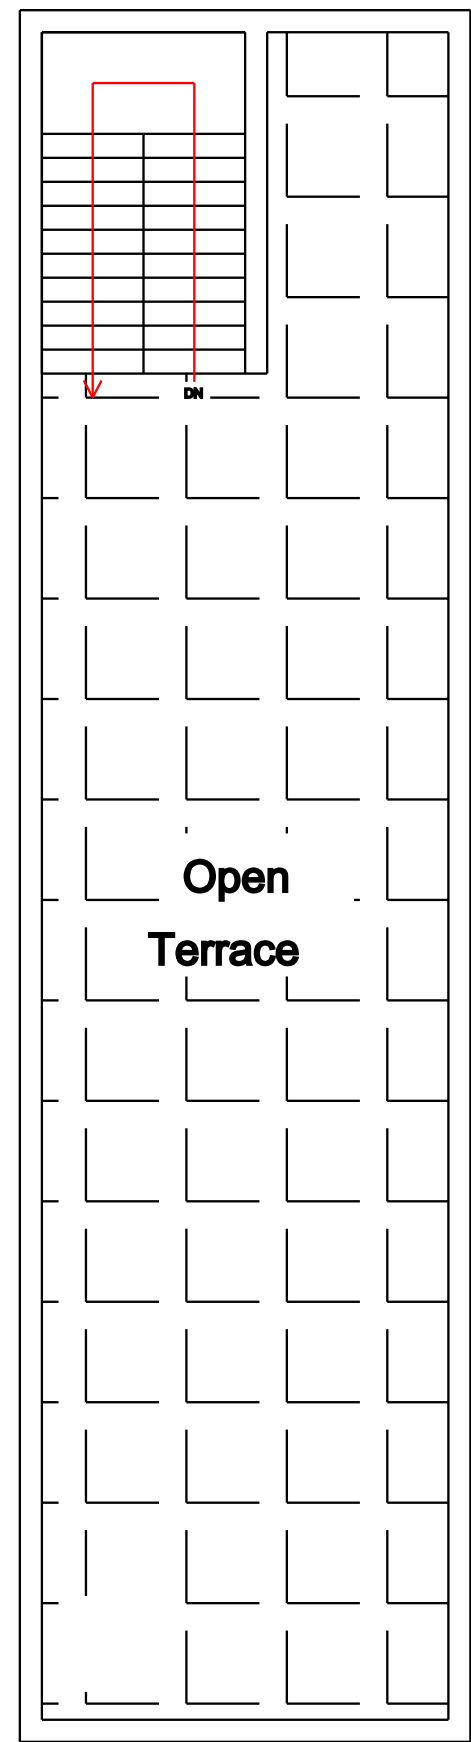
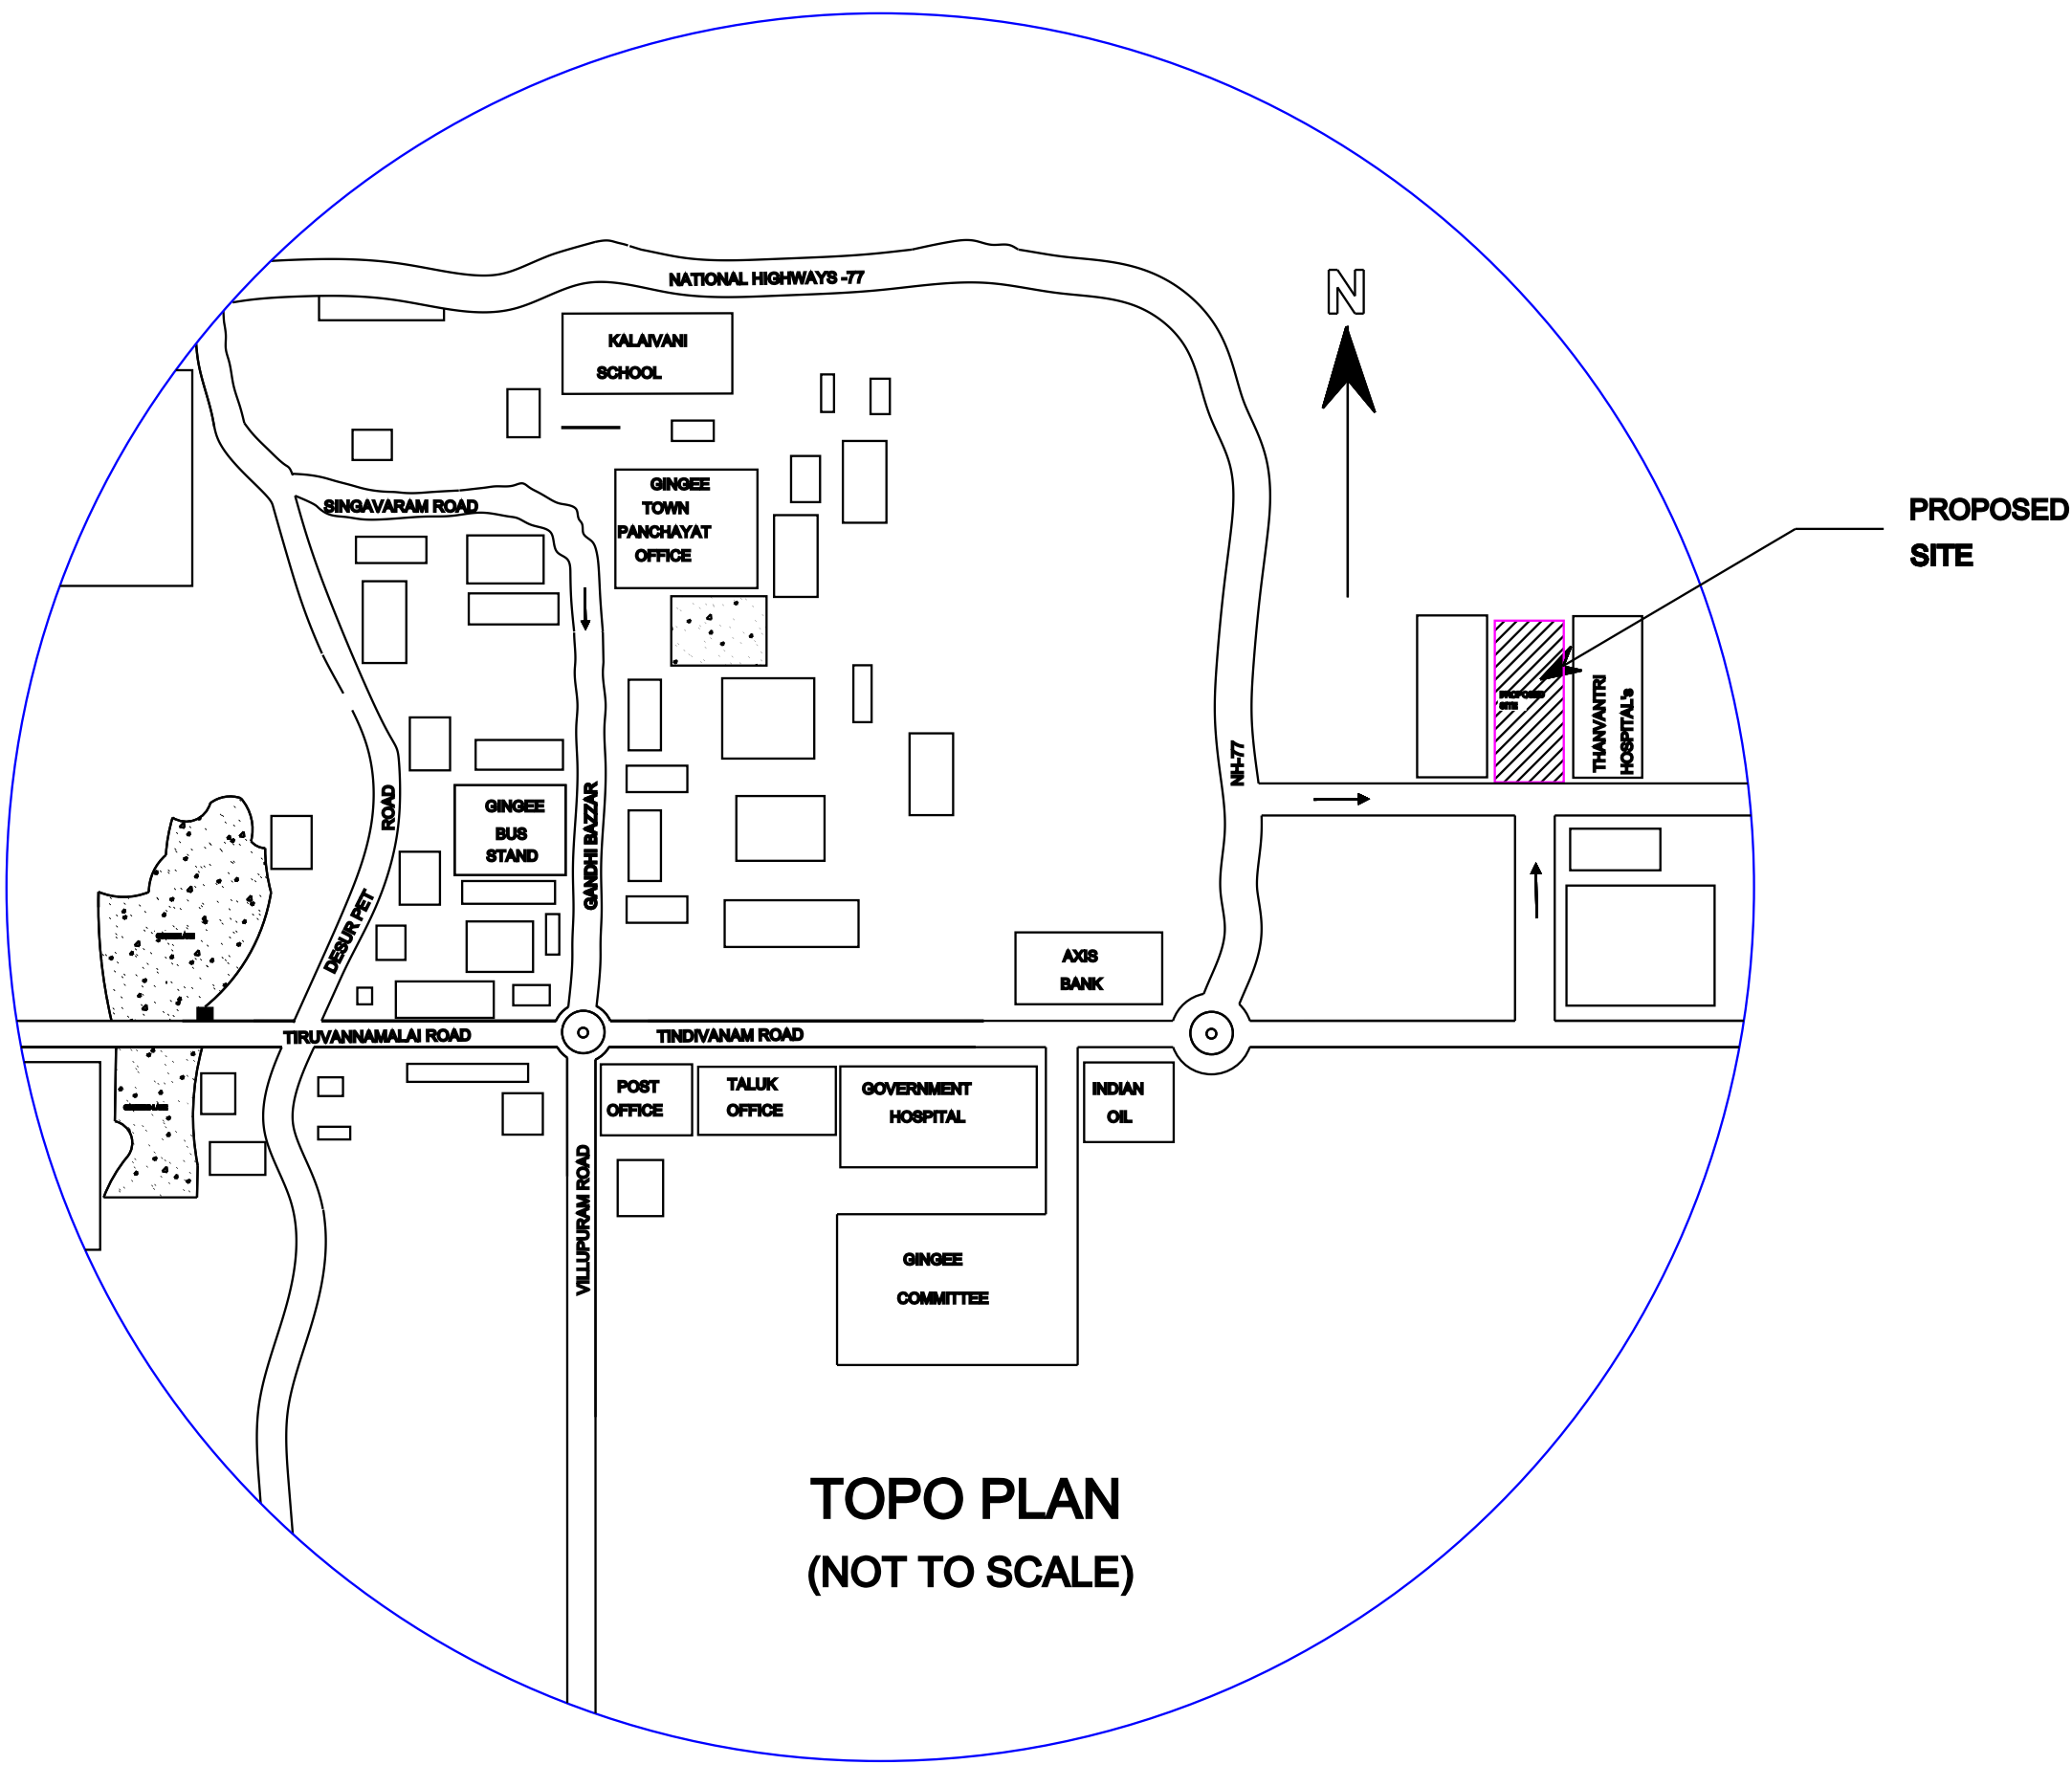
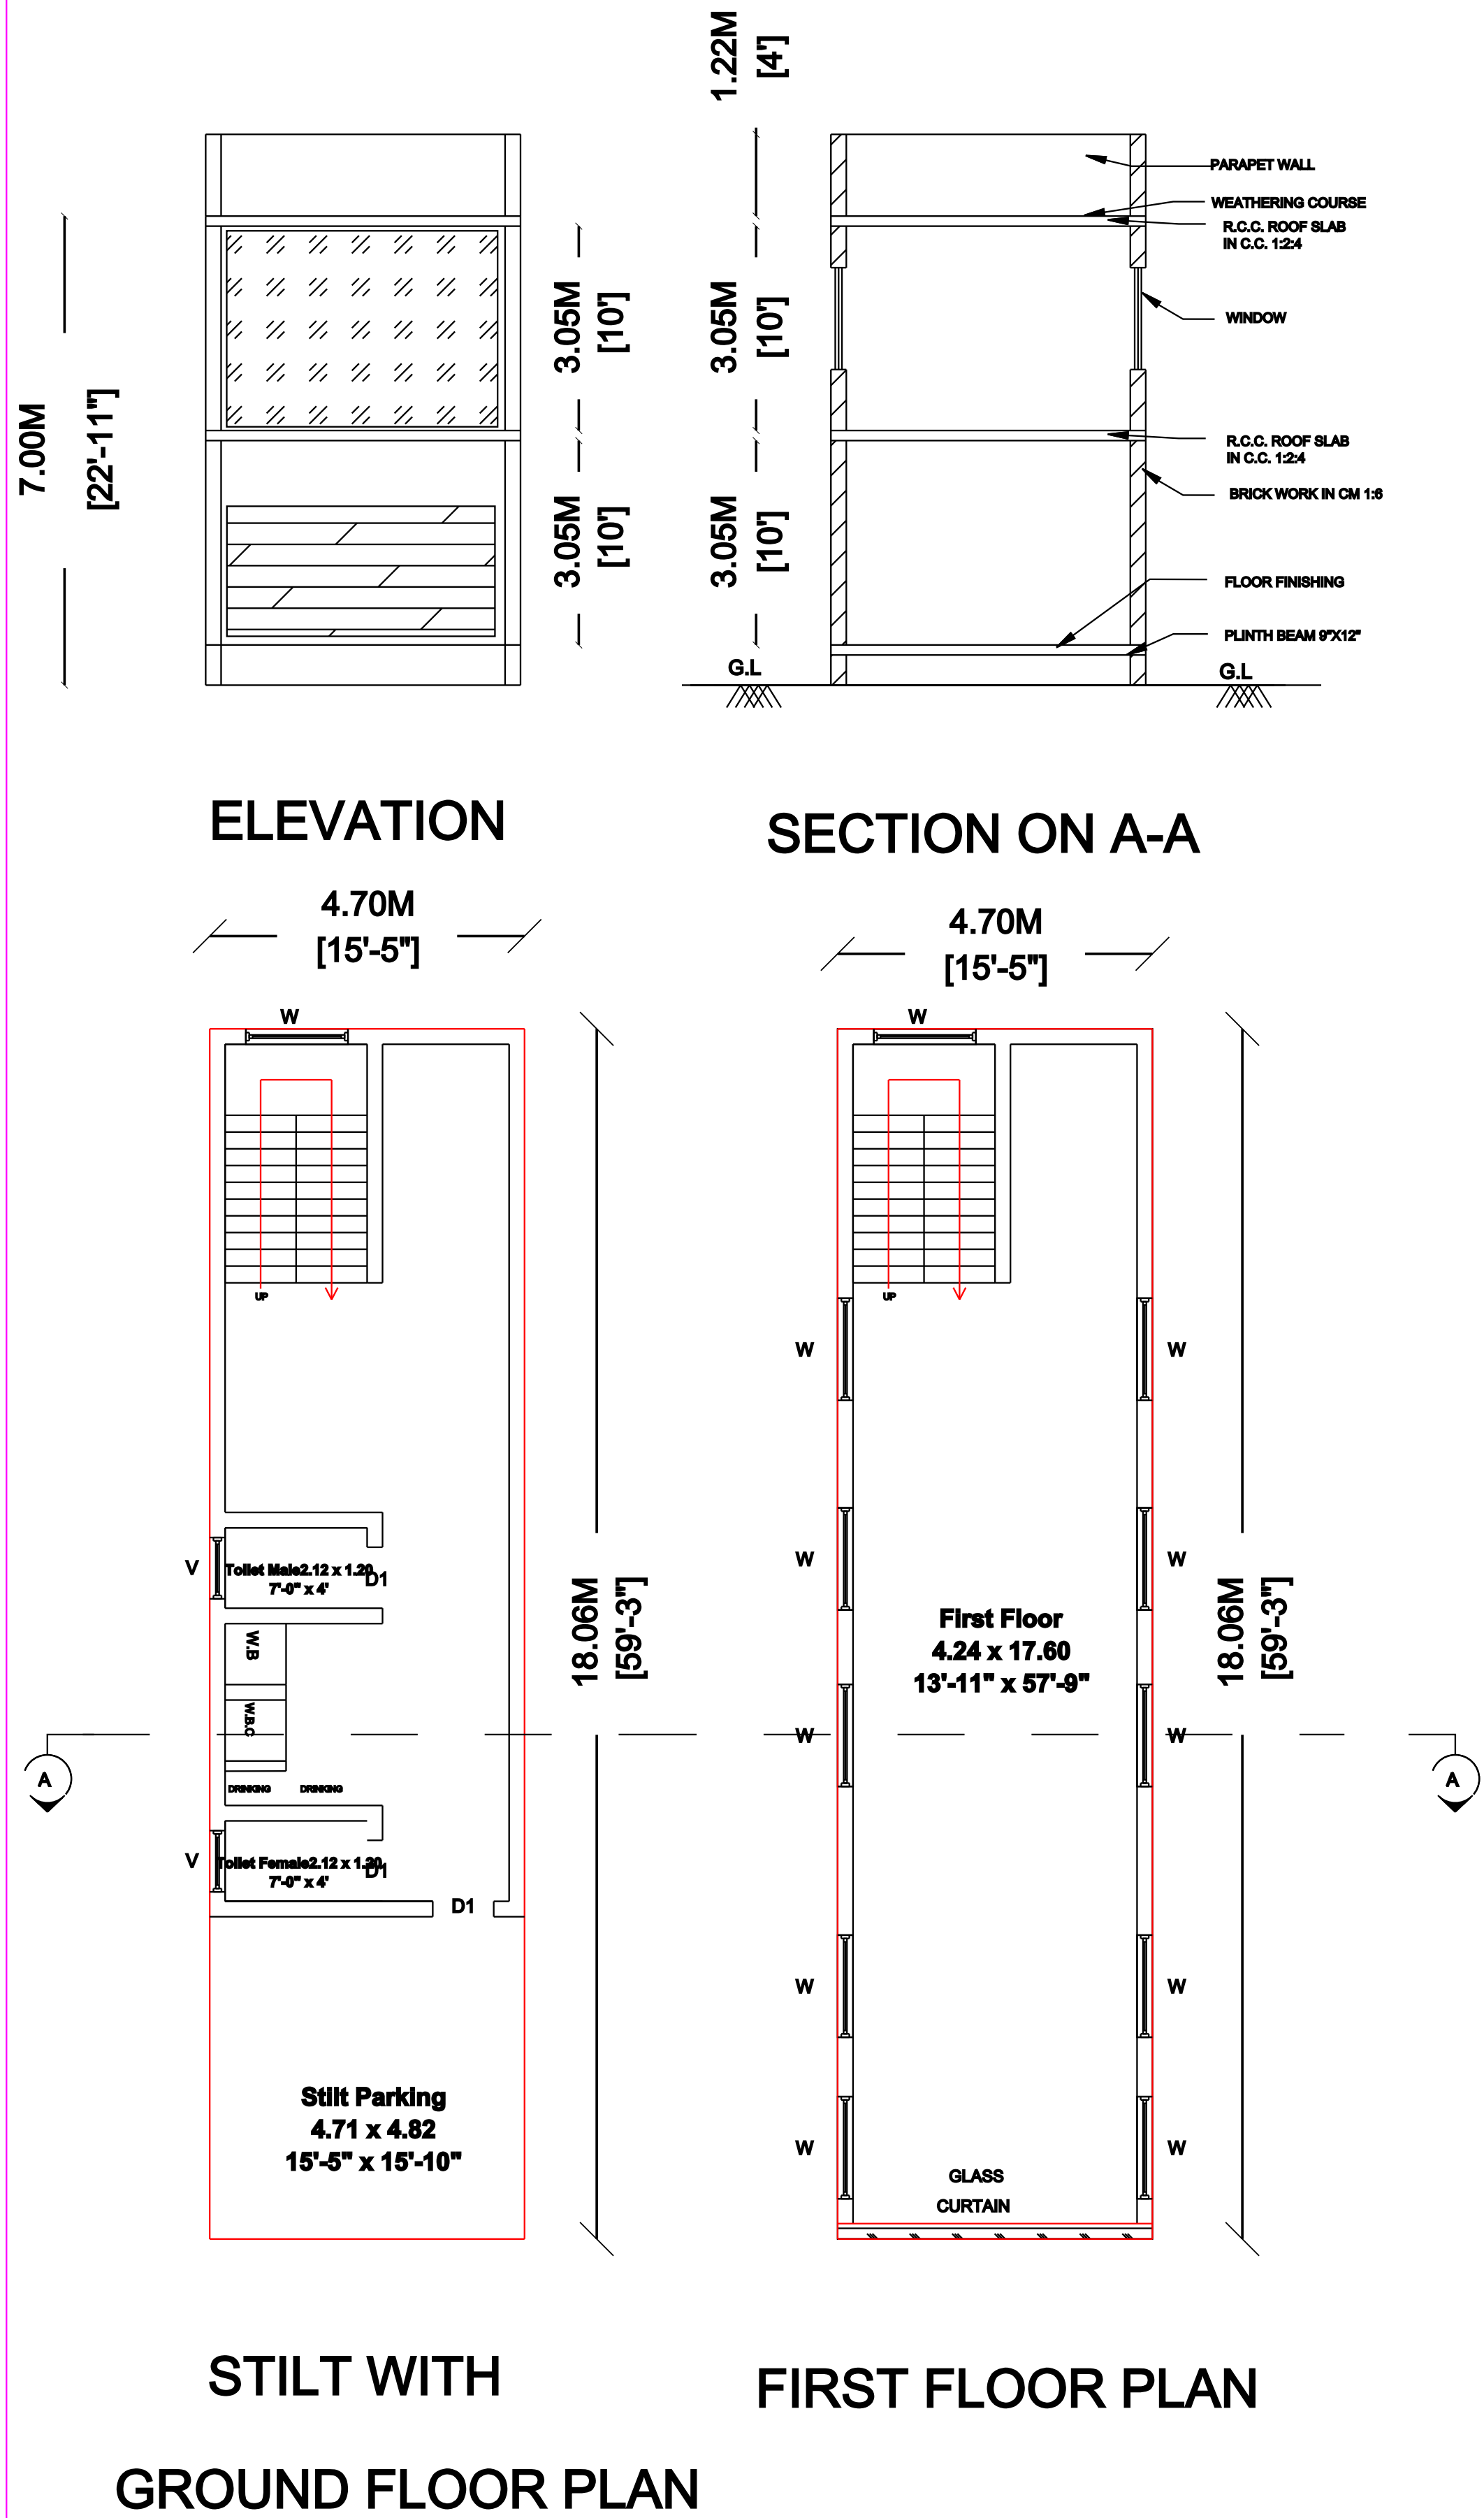
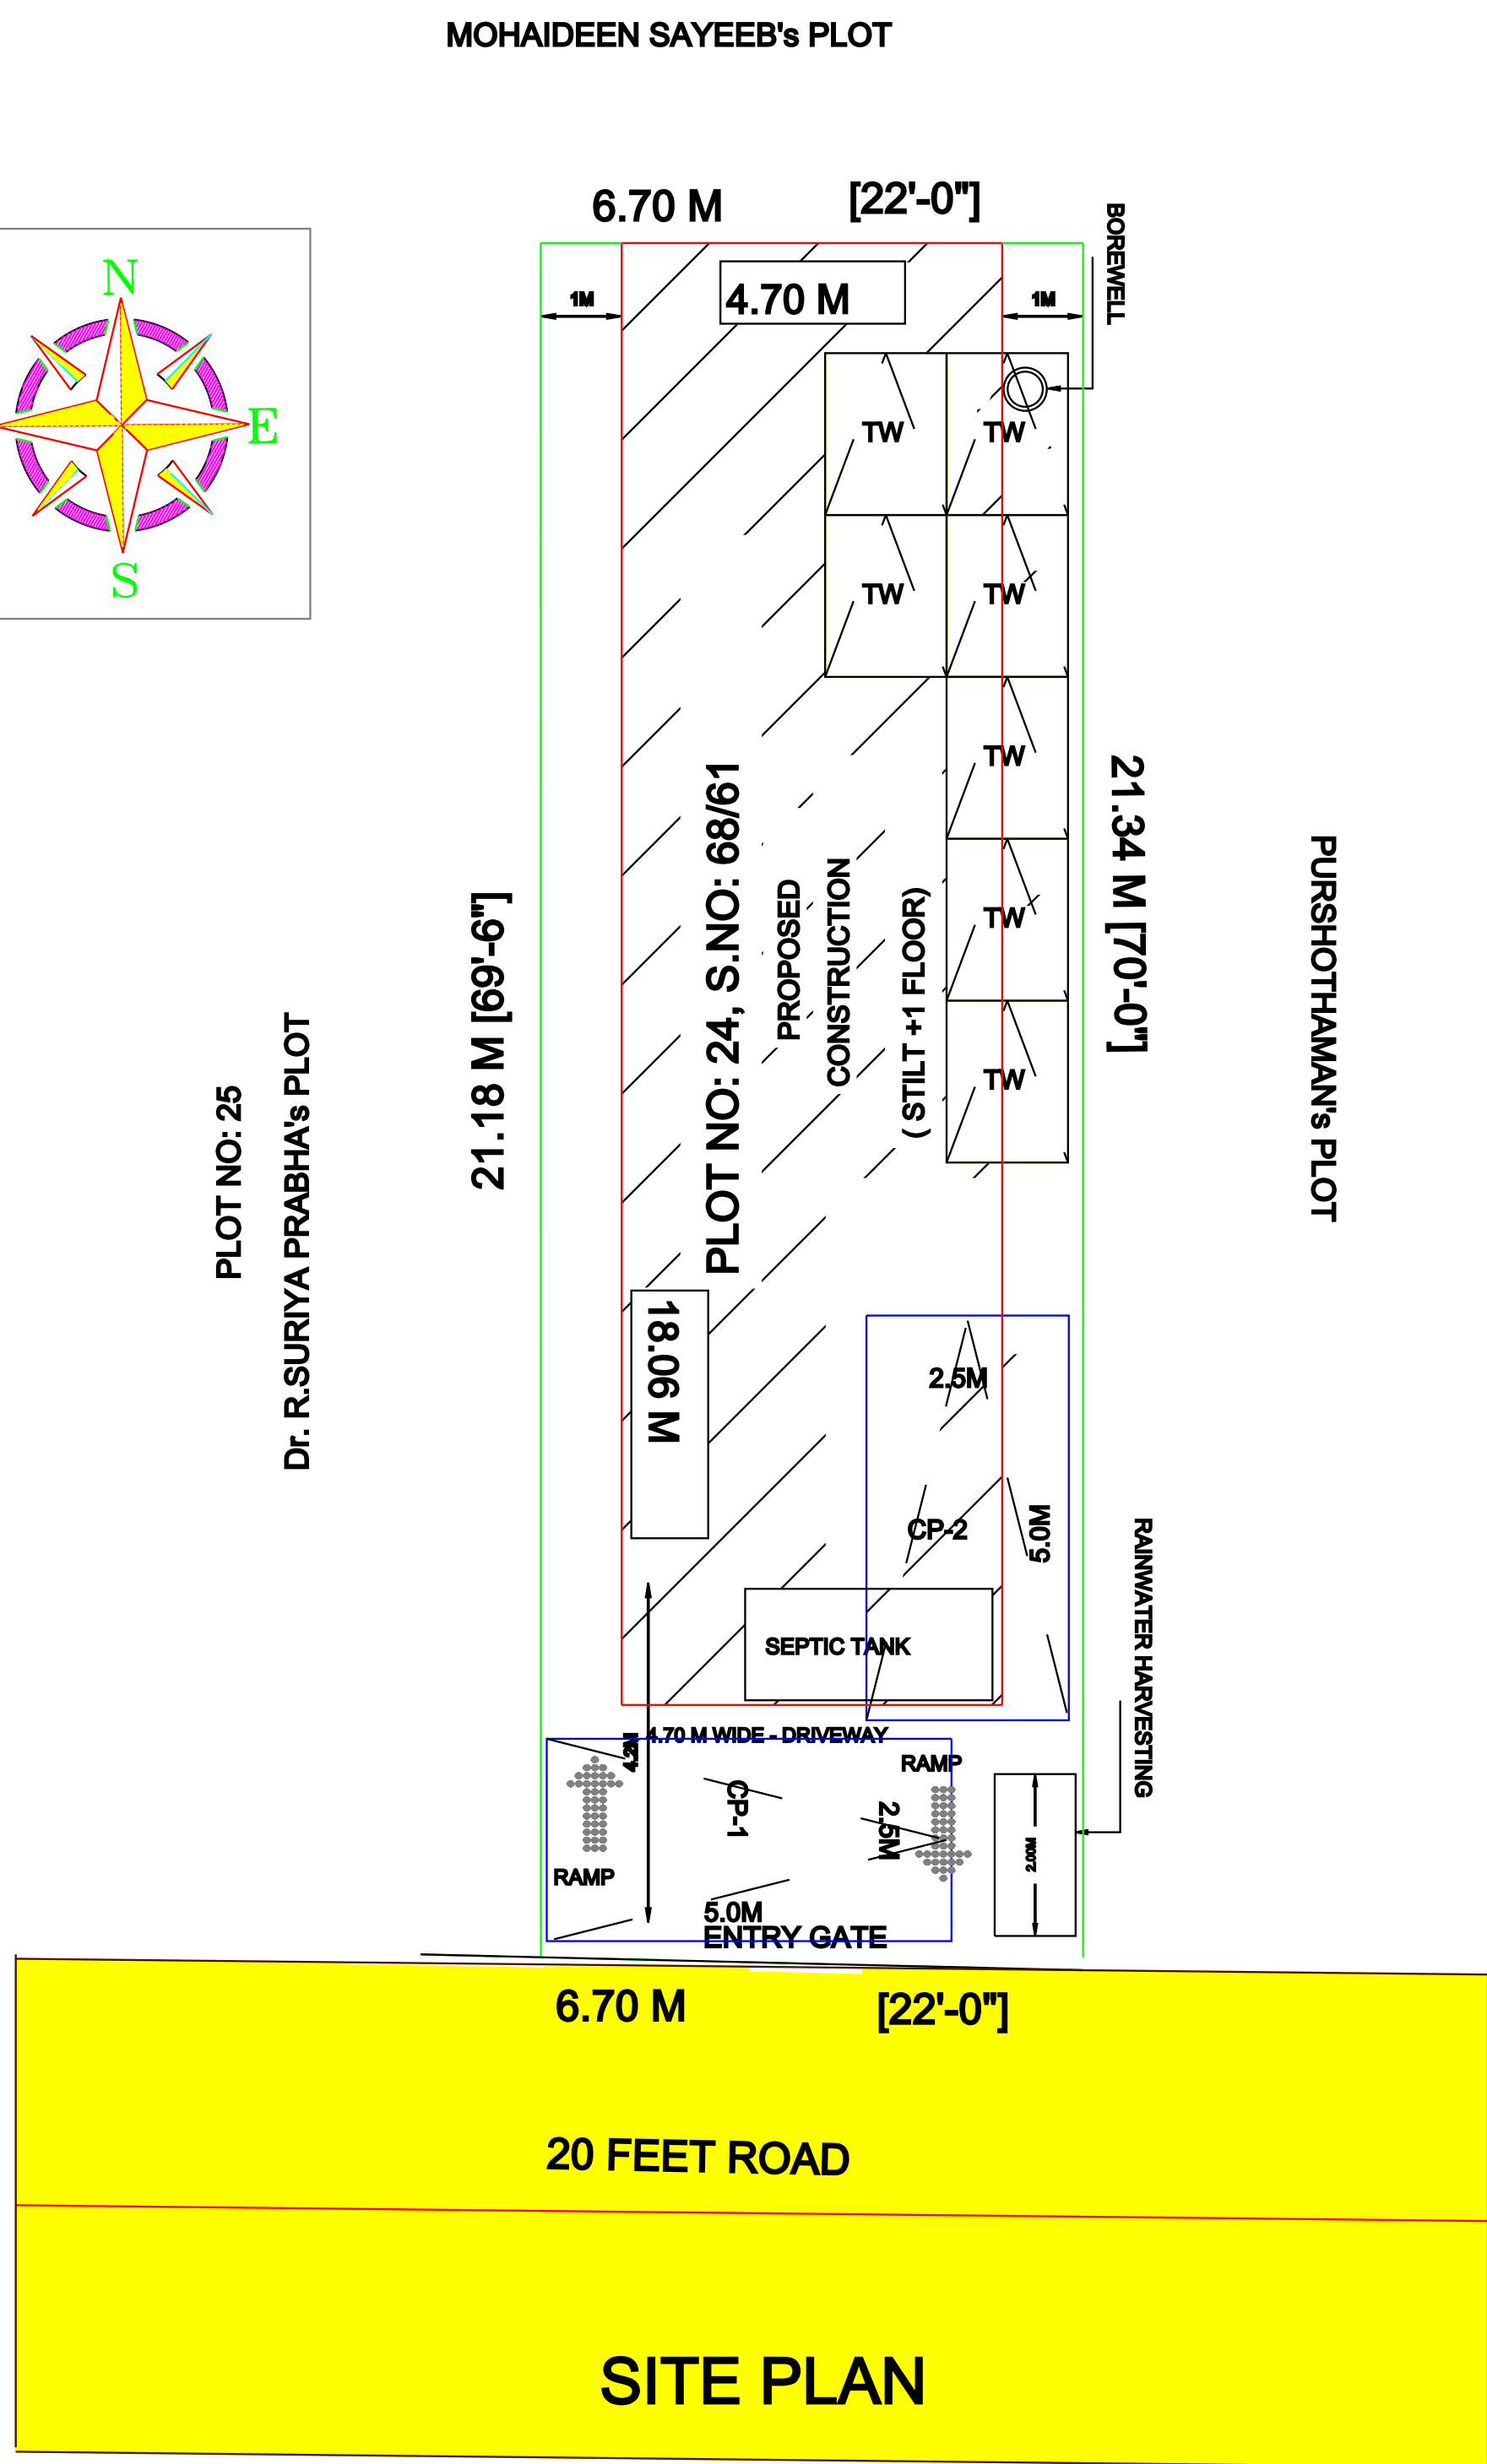
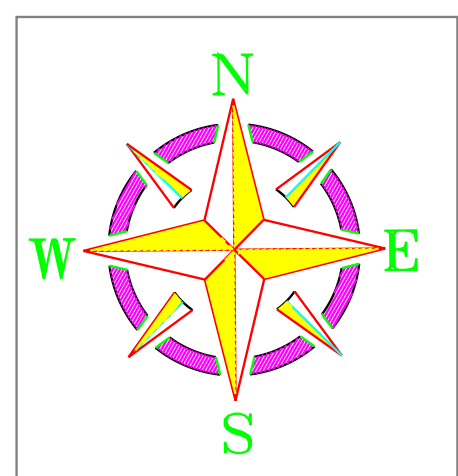
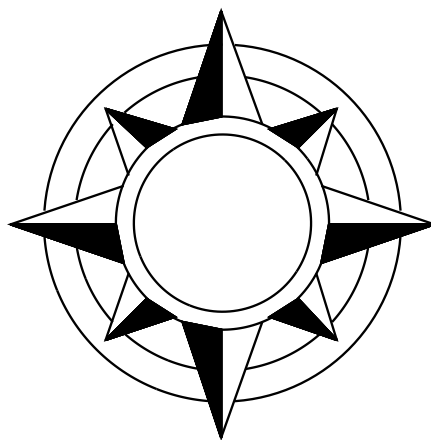


PLAN SHOWING THE PROPOSED CONSTRUCTION OF STILT+1 FLOOR COMMERCIAL BUILDING
IN PLOT NO:24,S.No. - 68/61, PATTA NO:2536 , SAKKARAPURAM,
GINGEE TALUK,VILLUPURAM DISTRICT.

APPLICANT : Mr. C.J.CHANDRASEKAR S/O. JAYARAMAN.

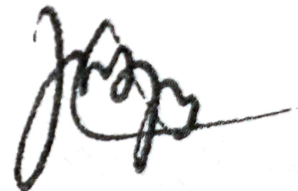

SCALE - 1:100			
ALL DIMENSIONS AREA IN METER			
AREA STATEMENT			
AREA DETAILS :-		In Sq.m	
SITE AREA AS PER DOCUMENT		142.55	
SITE AREA AS PER PATTA		143.00	
SUPERIMPOSED PLOT AREA		142.42	
FLOOR DETAILS	FSI	NON-FSI	TOTAL BUILUP AREA
STILT WITH GROUND FLOOR AREA	84.88	22.60	84.88
FIRST FLOOR AREA	84.88	0.00	84.88
TOTAL	169.76	22.60	169.76
FLOOR SPACE INDEX [F.S.I]		= 169.76 / 143.00 = 1.18	
PLOT COVERAGE [P.C]		=(84.88 / 143.00)x100 = 59 %	
SCHEDULE OF JOINERY			
TYPE	DESCRIPTION		SIZE IN M
RS-1	MAIN DOOR		3.05 x 2.10
D1	DOOR		0.91 x 2.10
w	WINDOW		1.50 x 1.50
v	VENTILATOR		0.90 x 0.60
COLOUR REFERENCES			
SITE BOUNDARY SHOWN IN			
PROPOSED BUILDING SHOWN IN			
DRIVEWAY SHOWN IN			
EXISTING ROAD SHOWN IN			
APPLICANT :		REGISTERED ENGINEER:	
			
OFFICE USE			