

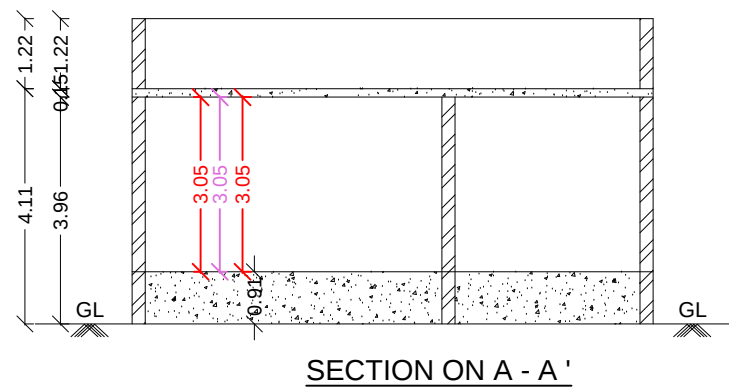
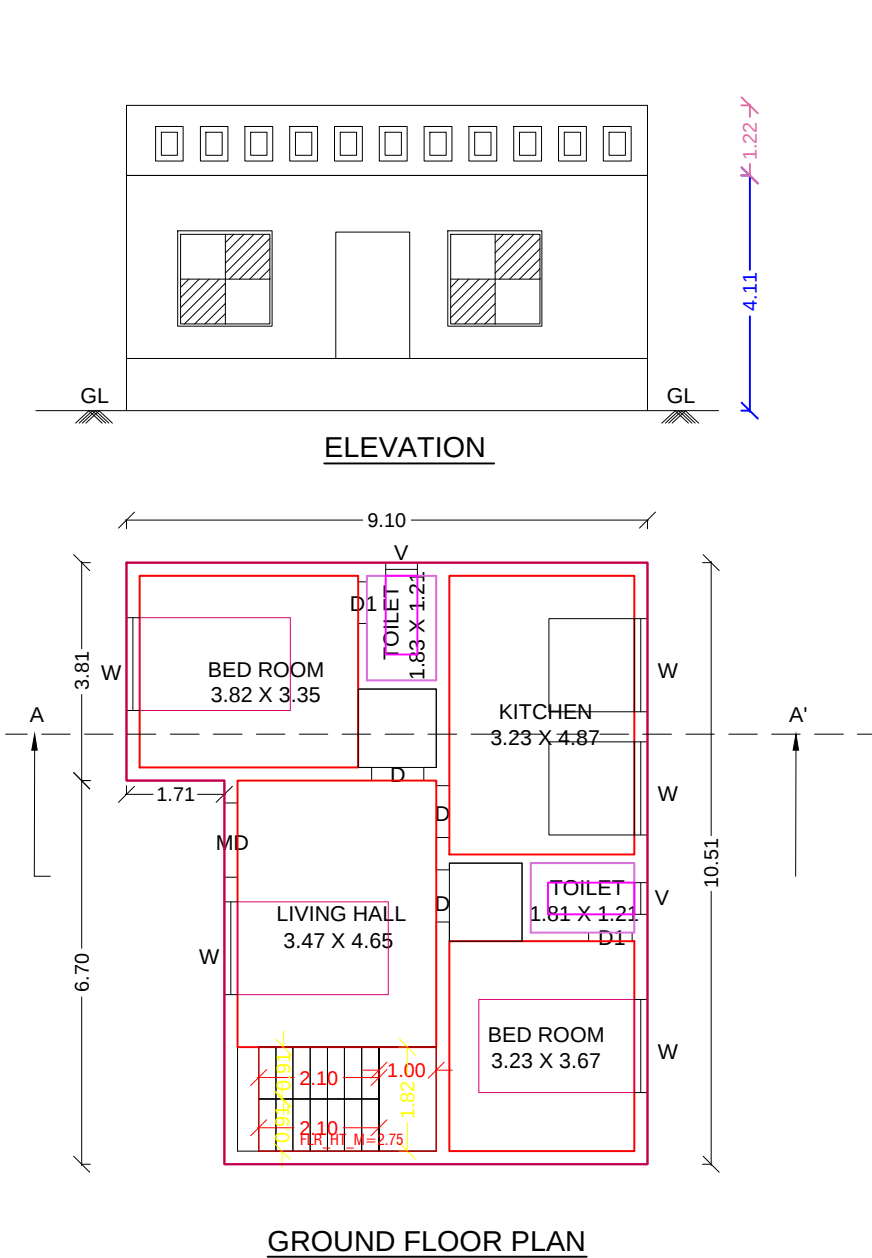


PLAN SHOWING THE PROPOSED CONSTRUCTION OF A R.C.C. ROOF GROUND FLOOR RESIDENTIAL BUILDING IS LOCATED IN PLOT NO:16,17 (PART),33,34 & 35(PART) S.F.NO:466/8B12A, 466/8B12B, MARAKKANAM VILLAGE (SOUTH), MARAKKANAM TALUK, VILLUPURAM DISTRICT.

NAME OF THE OWNERS:1.MRS.B.THILLAINAYAGI W/O MR.BALAKRISHNAN
2.MR.B.SUBASH S/O MR.BALAKRISHNAN

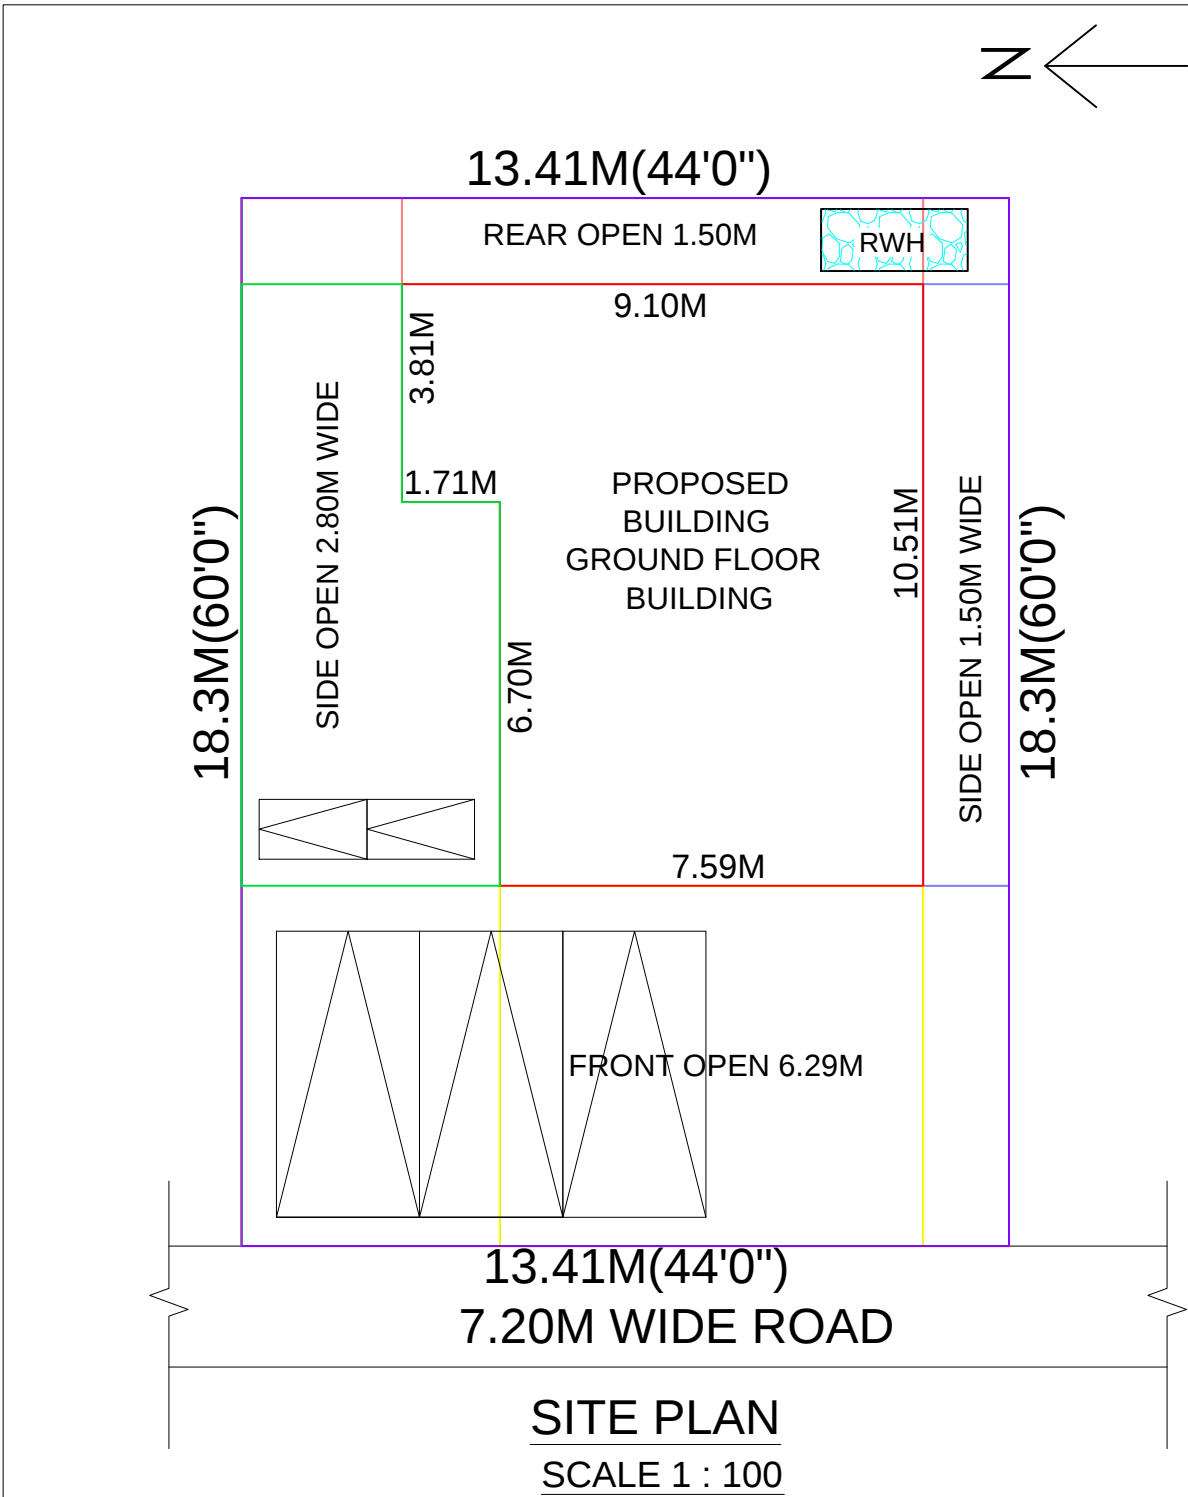

PLAN INFO
PLOT_NO= 16,17(PART),33,34 7 35
DISTRICT=VILLUPURAM
SINGLE_FAMILY_BLDG=YES
CRZ=NO
SECURITY_ZONE=NO
ACCESS_WIDTH_M= 7.20
WHETHER_GOV'T_OR_AIDED_SCHOOL=NO
PLOT_AREA_M2= 245.35
AVG_PLOT_DEPTH= 18.30
AVG_PLOT_WIDTH= 13.41
AREA_TYPE=OTHERS
ROAD_WIDTH= 7.20
ROAD_LENGTH=50.00
LAND_USE_ZONE = RESIDENTIAL
RWH_DECLARED=YES
BUILDING_NEAR_TO_RIVER=NO
BUILDING_NEAR_MONUMENT=NO
BUILDING_NEAR_GOV'T_BLDG=NO
NOC_FOR_CONSTRUCTION_NEAR_MONUMENT=NO
JURISDICTION_TYPE= PANCHAYAT
TALUK= MARAKKANAM
SURVEY_NO= 466/8B12A, 466/8B12B
PATTA_NO= 9637,9638
OSR_APPLICABLE=NO
PREMIUM_FSI_REQUIRED=NO
IS_APPROVED_LAYOUT=YES
AS_AT_SITE=245.22
FMB_OR_PLR=245.22
AS_PER_DOCUMENT=245.35
IS_SWIMMING_POOL_EXISTS=NO
IF_HERITAGE_TOWN_LESSTHAN_1KM_RADIUS=NO
BLOCK_1_B-SHOP_MEMBER_COUNT=NIL

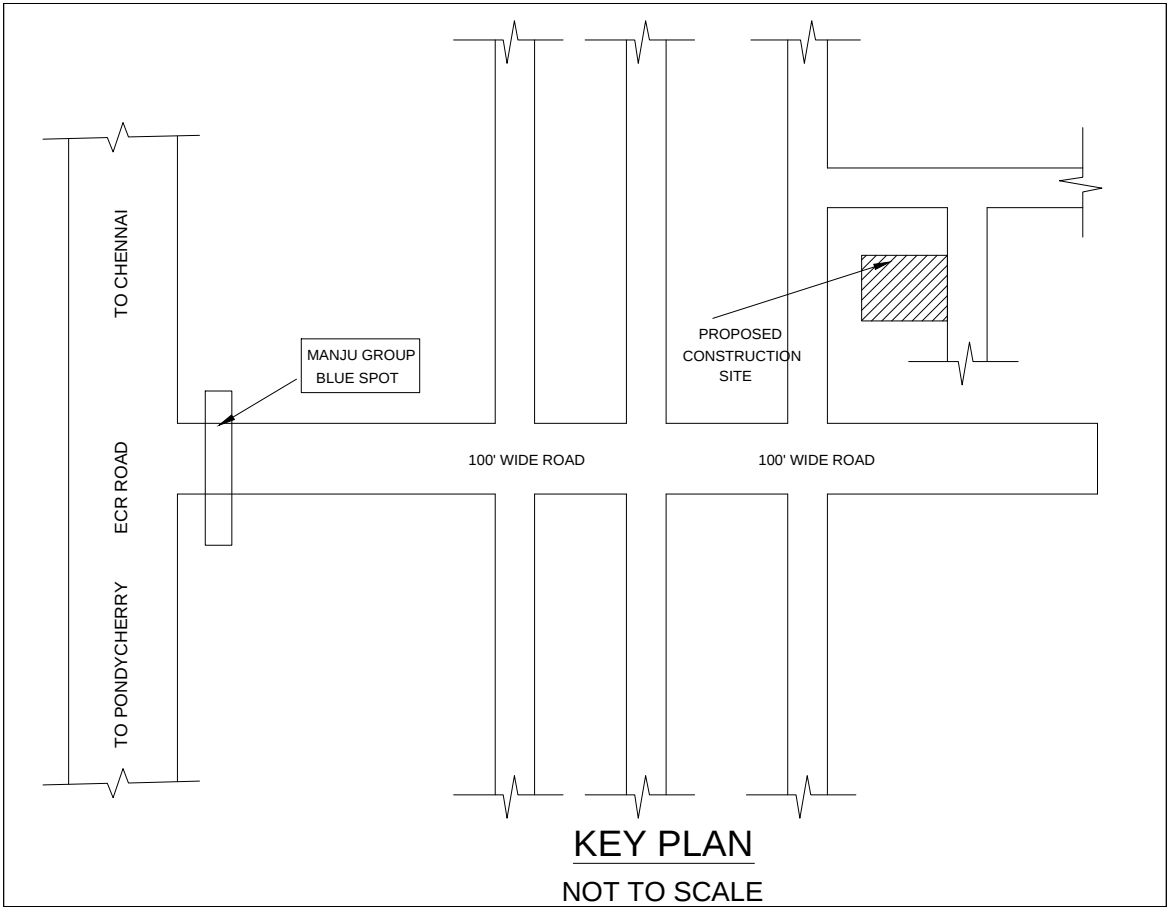

FOR OFFICE USE

AREA STATEMENT	SQ.M	SQ.FT
PLOT EXTENT (AS PER DOCUMENT)	245.35	2640.00
PLOT EXTENT (AS PER PATTI)	245.00	2636.20
SUPER IMPOSED AREA	245.22	2638.56
PLINTH AREA OF GROUND FLOOR	84.18	905.77
OPEN SPACE	161.17	1734.23

PLOT COVERAGE = $\frac{84.18}{245.35} \times 100 = 34.31\%$

F. S. I = $\frac{84.18}{245.35} = 0.34$ (ALLOWABLE F.S.I - 2.00)


JOINERIES DETAILS

M.D - MAIN DOOR - 1.22X2.13	W - WINDOW - 1.22X1.22
D/O - DOOR/OPEN - 0.91X2.13	D1 - DOOR 1 - 0.76X2.13
V - VENTILATOR - 0.76X0.76	W1 - WINDOW - 0.78X1.22

COLOUR INDEX

OWNER BOUNDARY	
PRO. CONSTRUCTION	
ROAD	


OWNER

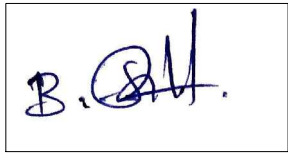	
(1.B.THILLAINAYAGI)	(2.B.SUBASH)


REGISTERED ENGINEER




STAIRCASE DETAIL

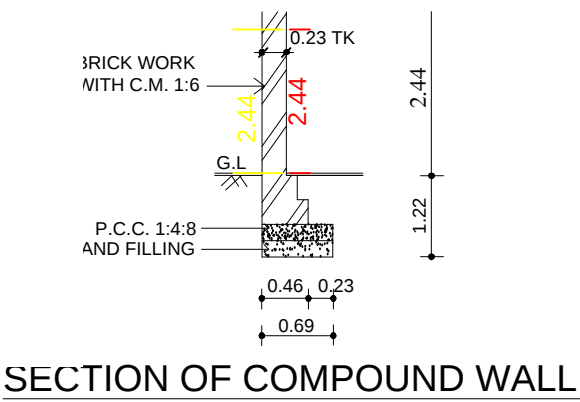


SECTION OF COMPOUND WALL

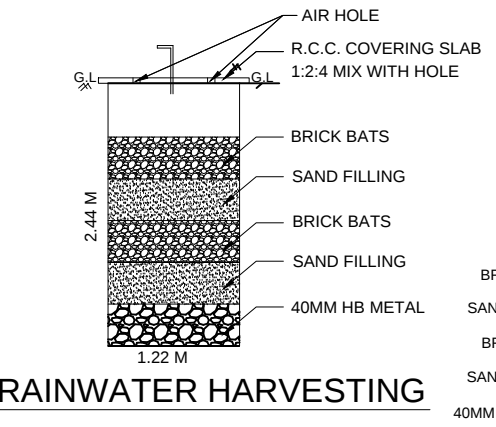


RAINWATER HARVESTING

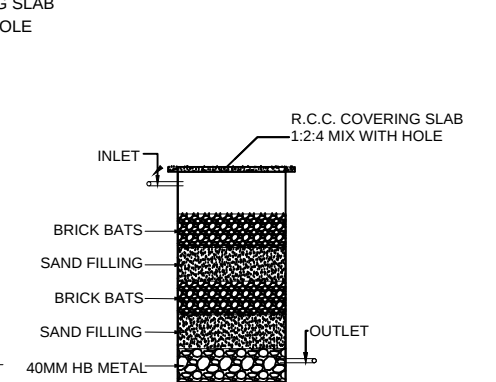


WASTE WATER RECYCLED UNIT

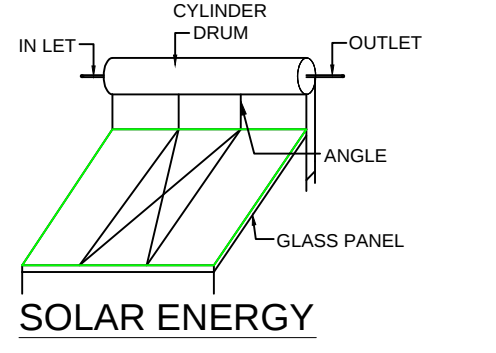

SOLAR ENERGY

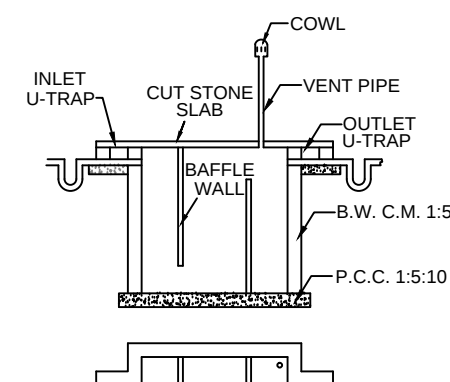

SEPTIC TANK DETAILS

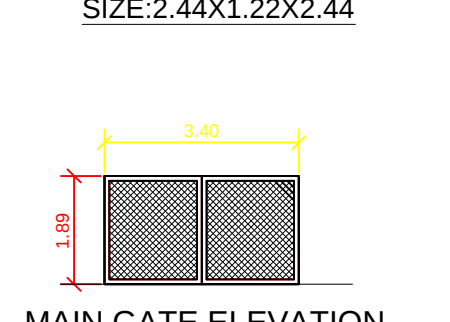

MAIN GATE ELEVATION