

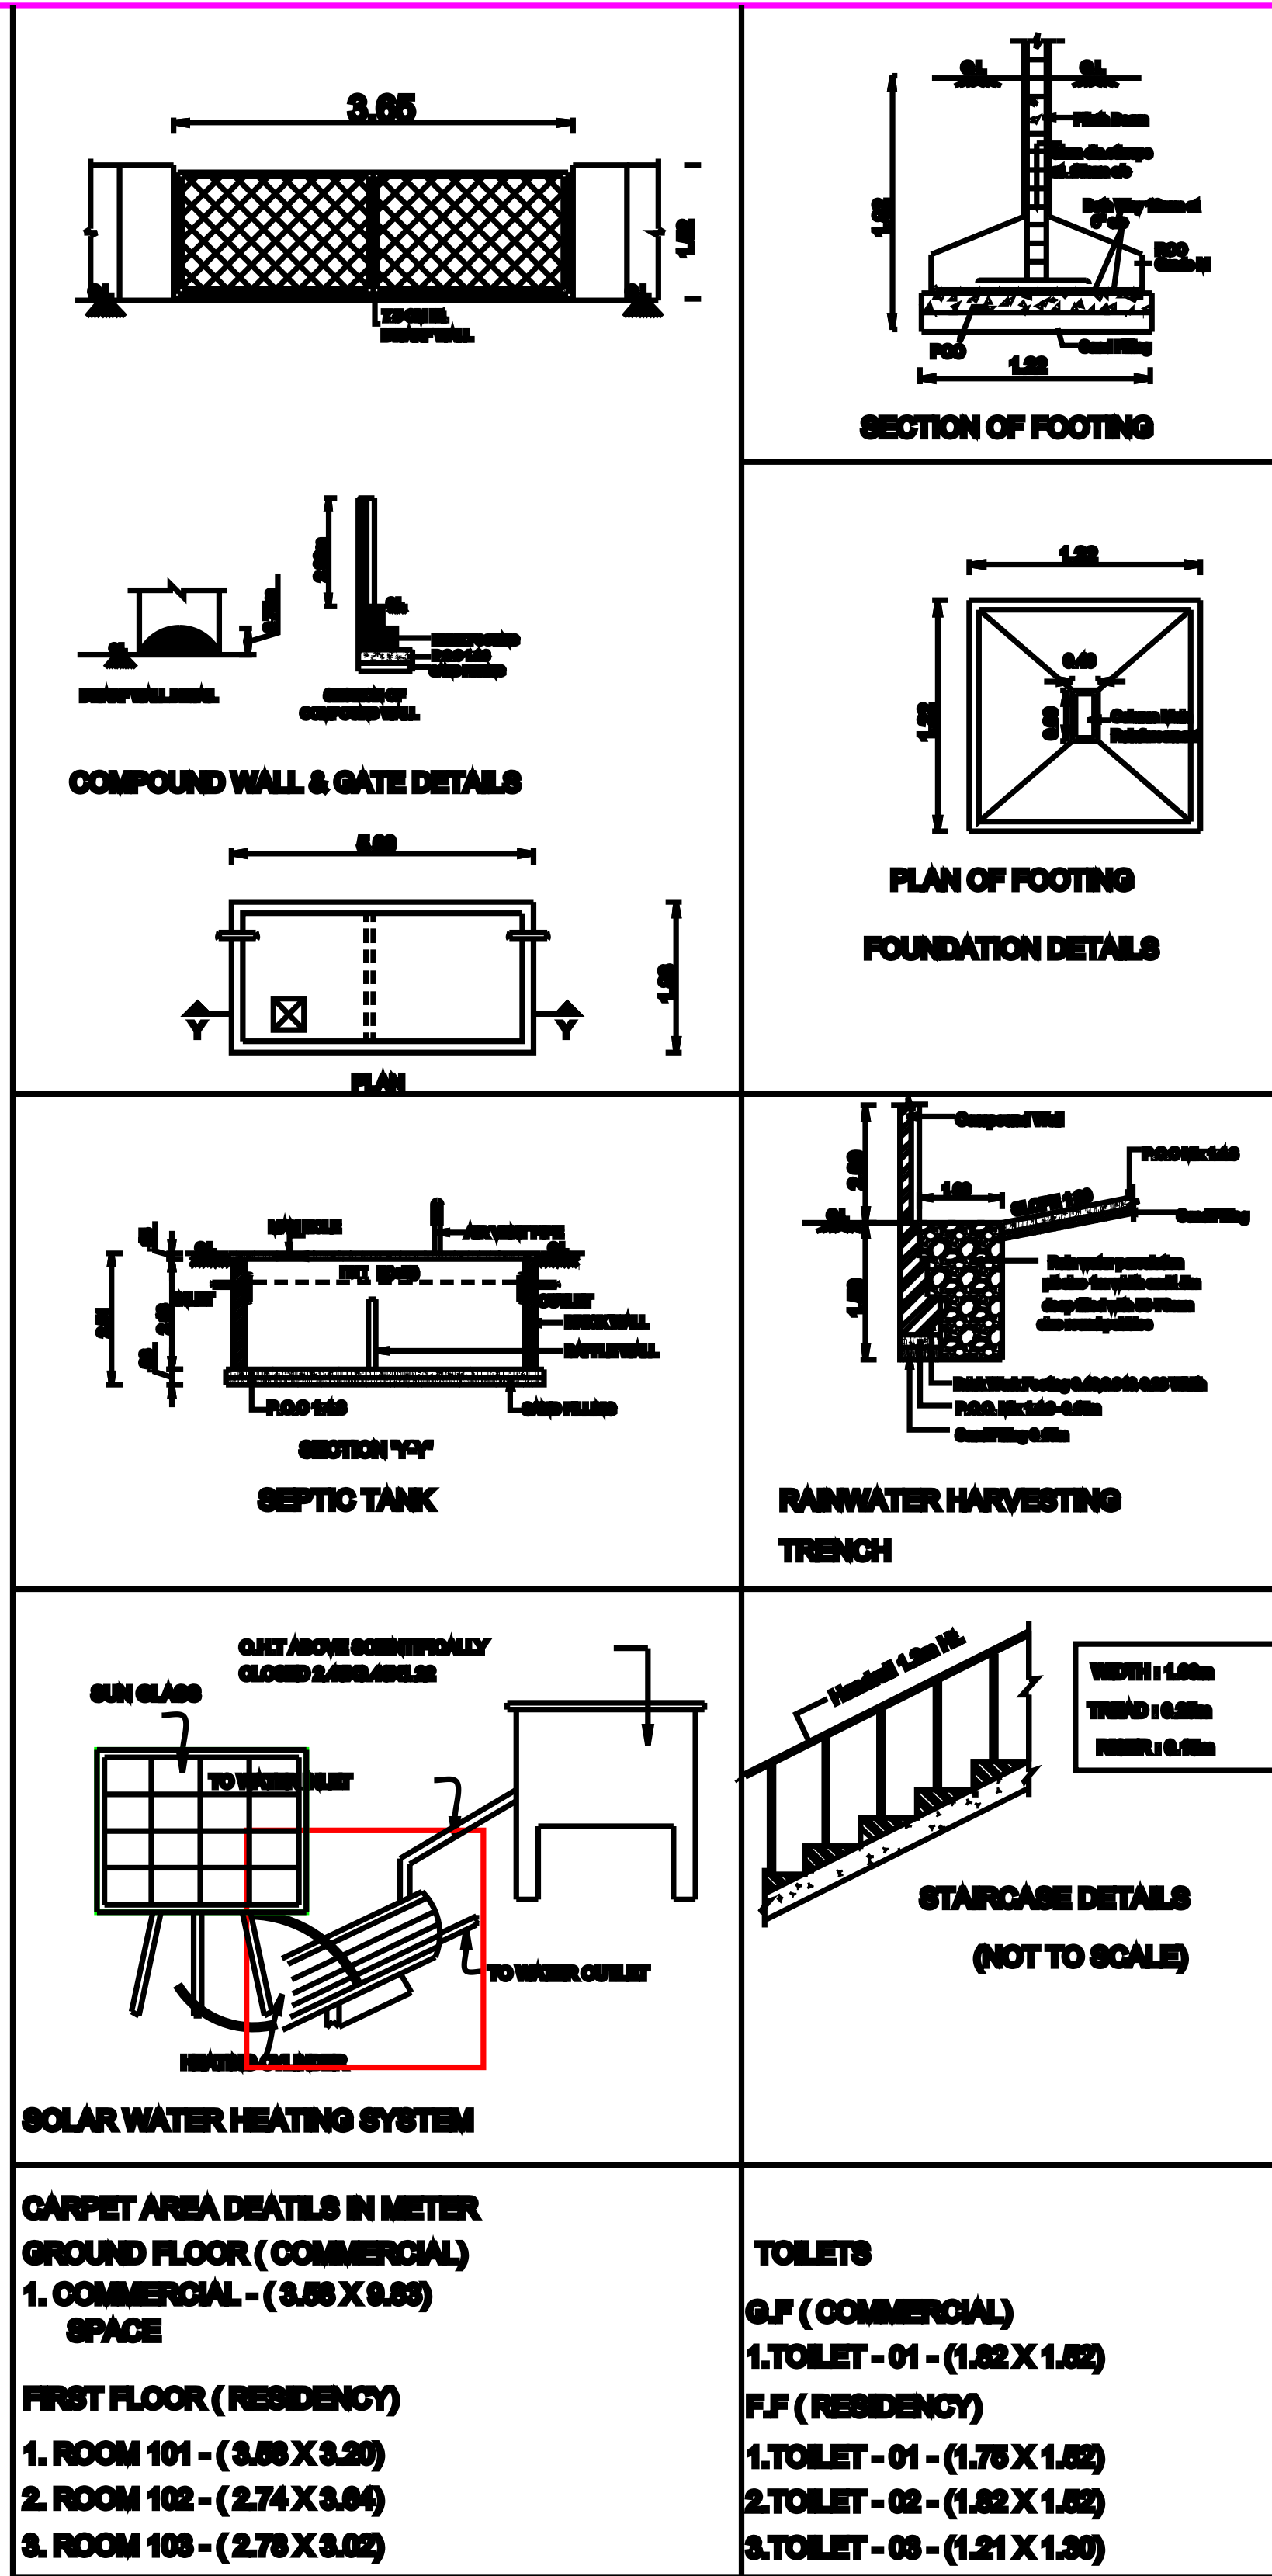
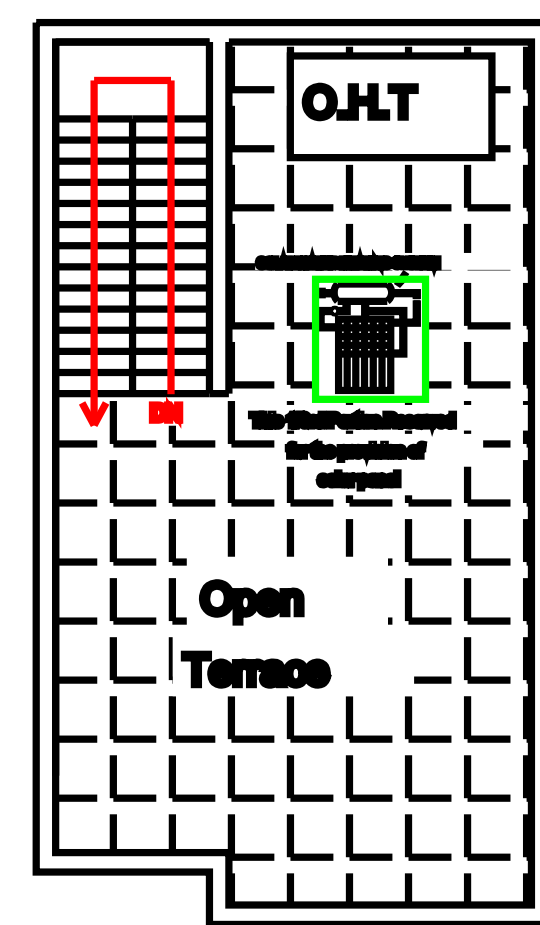
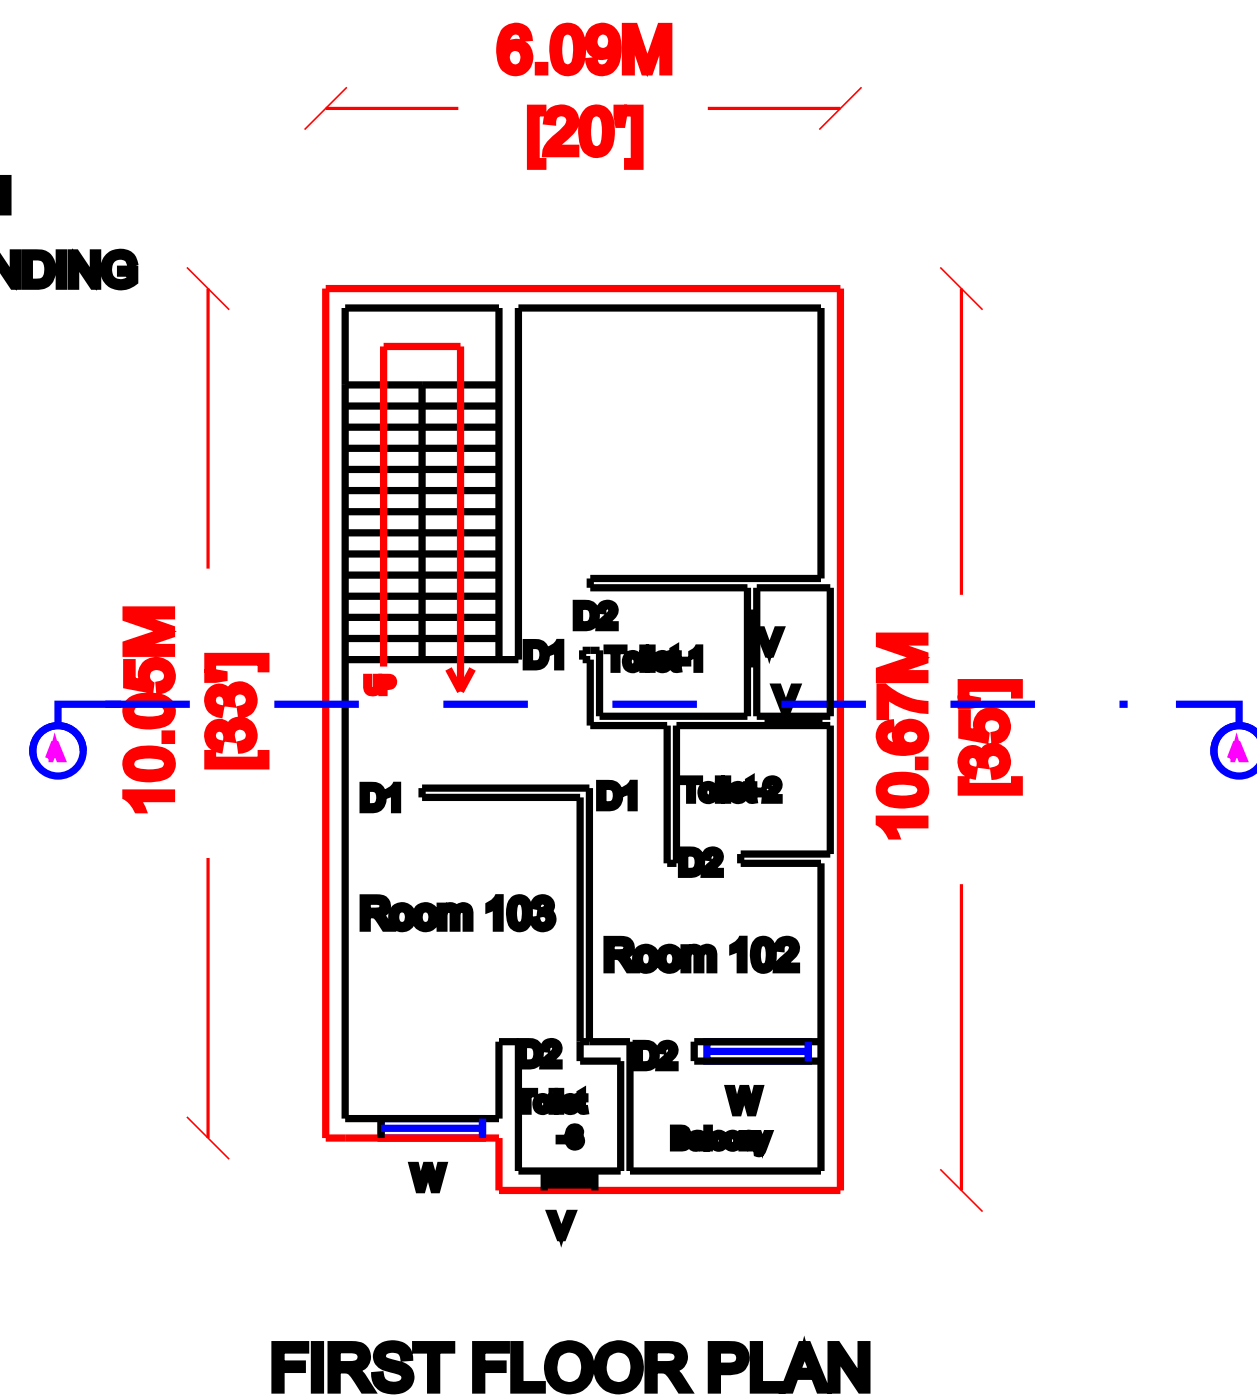
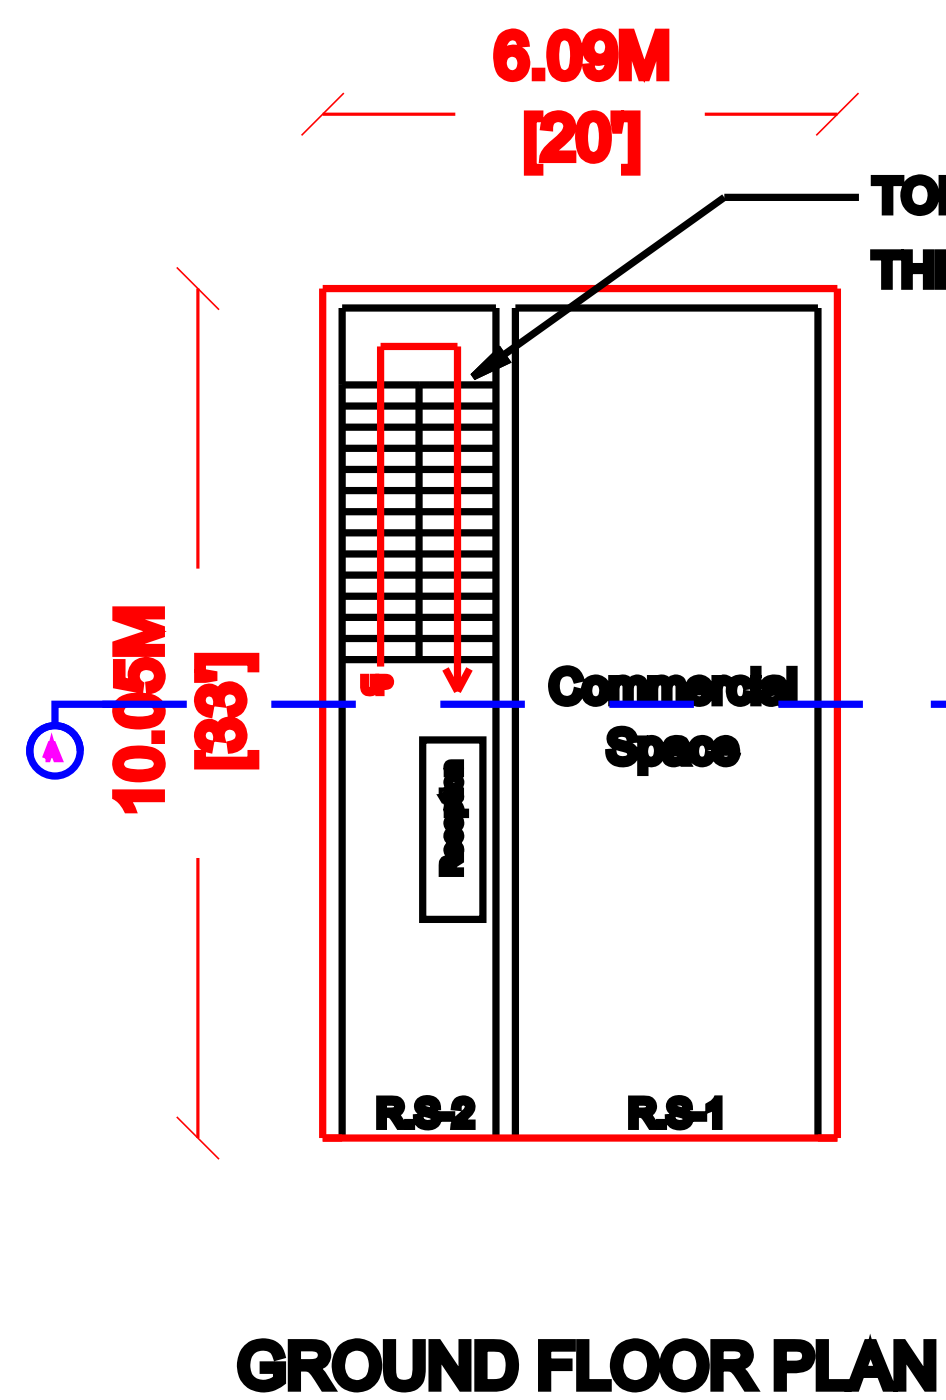
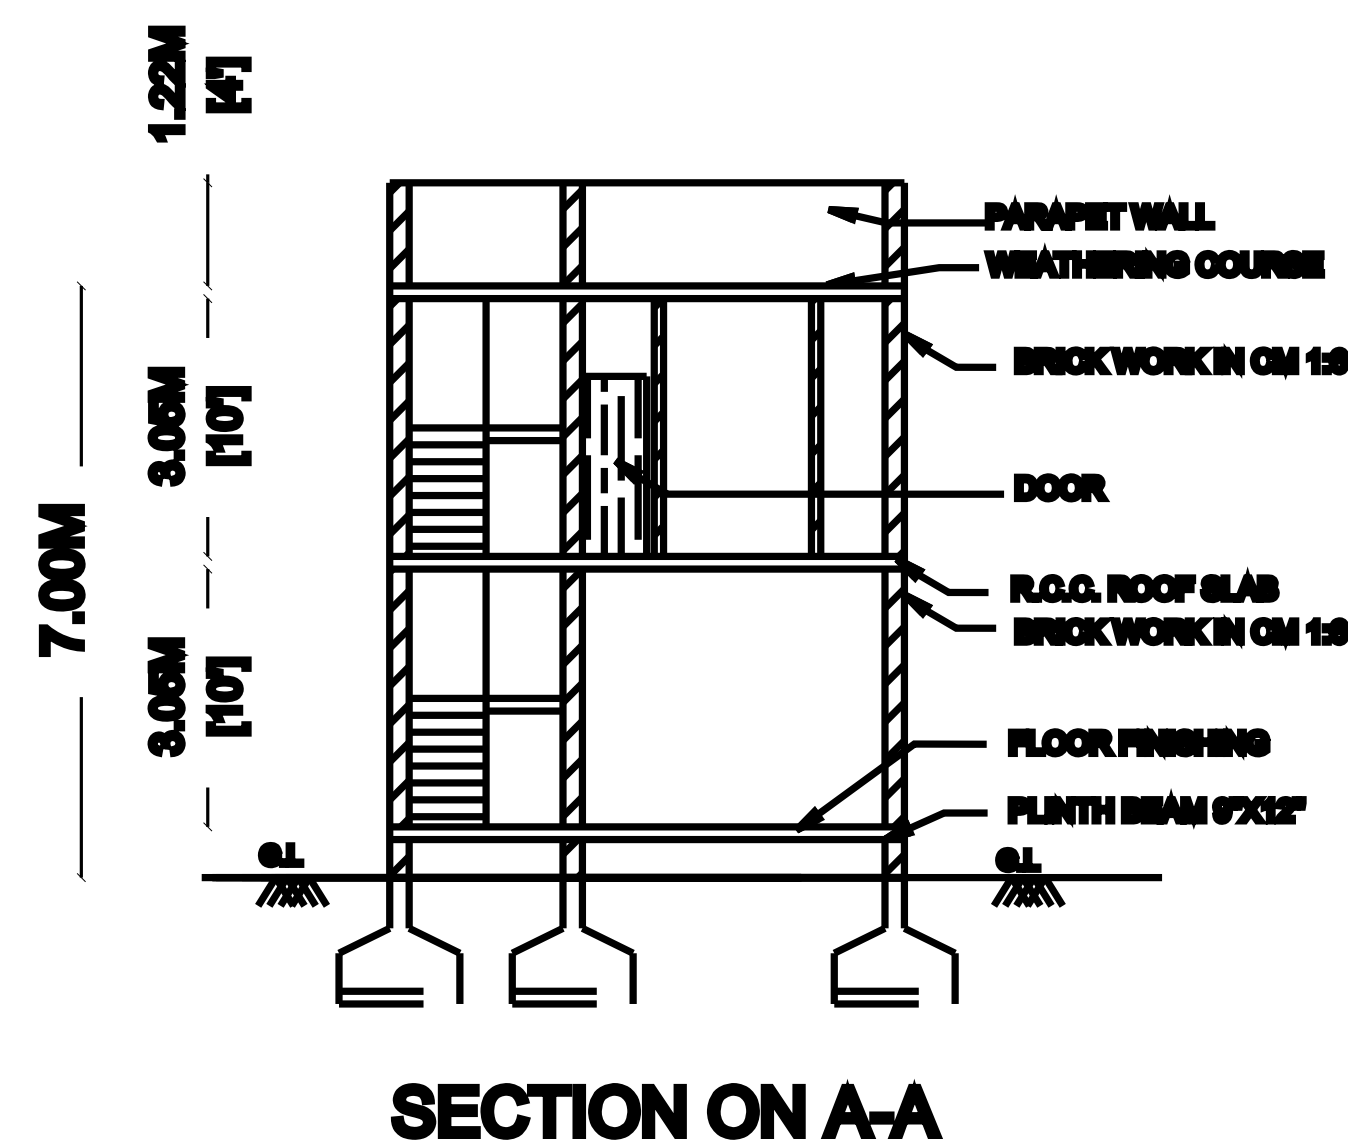
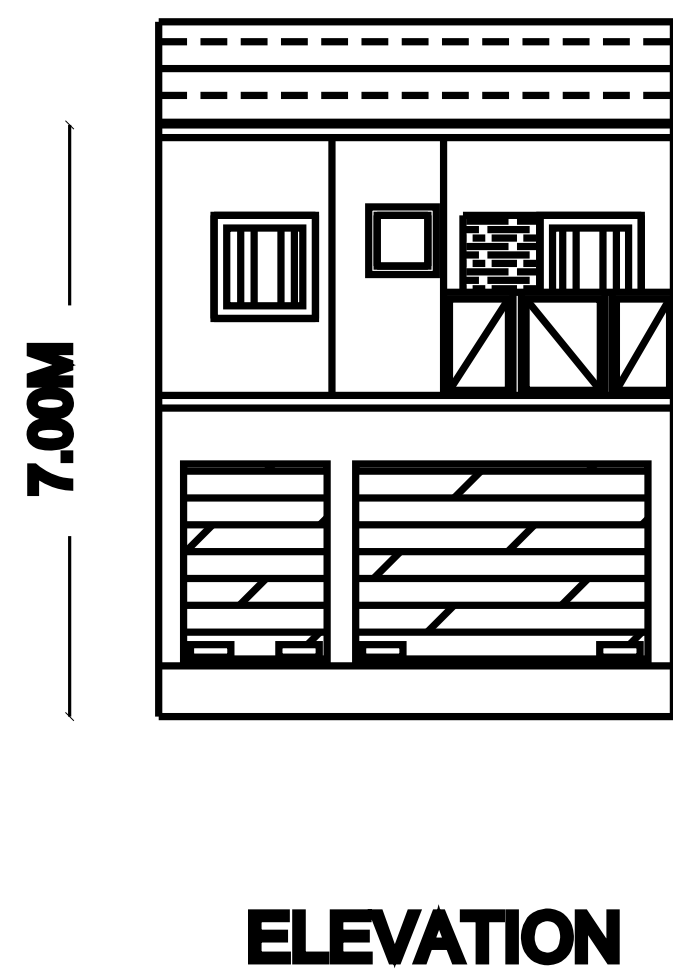


PLAN SHOWING THE PROPOSED CONSTRUCTION OF G+1 COMMERCIAL CUM RESIDENCY BUILDING IN PLOT NO: 50,S.No. - 703/70, PATTa NO: 10044 AT "SRINIVASA NAGAR", ECR ROAD,MARAKKANAM SOUTH, MARAKKANAM,VILLUPURAM DISTRICT - 604 303..

APPLICANT : Mrs. M.SHARMILA W/O.MOHANDOSS.

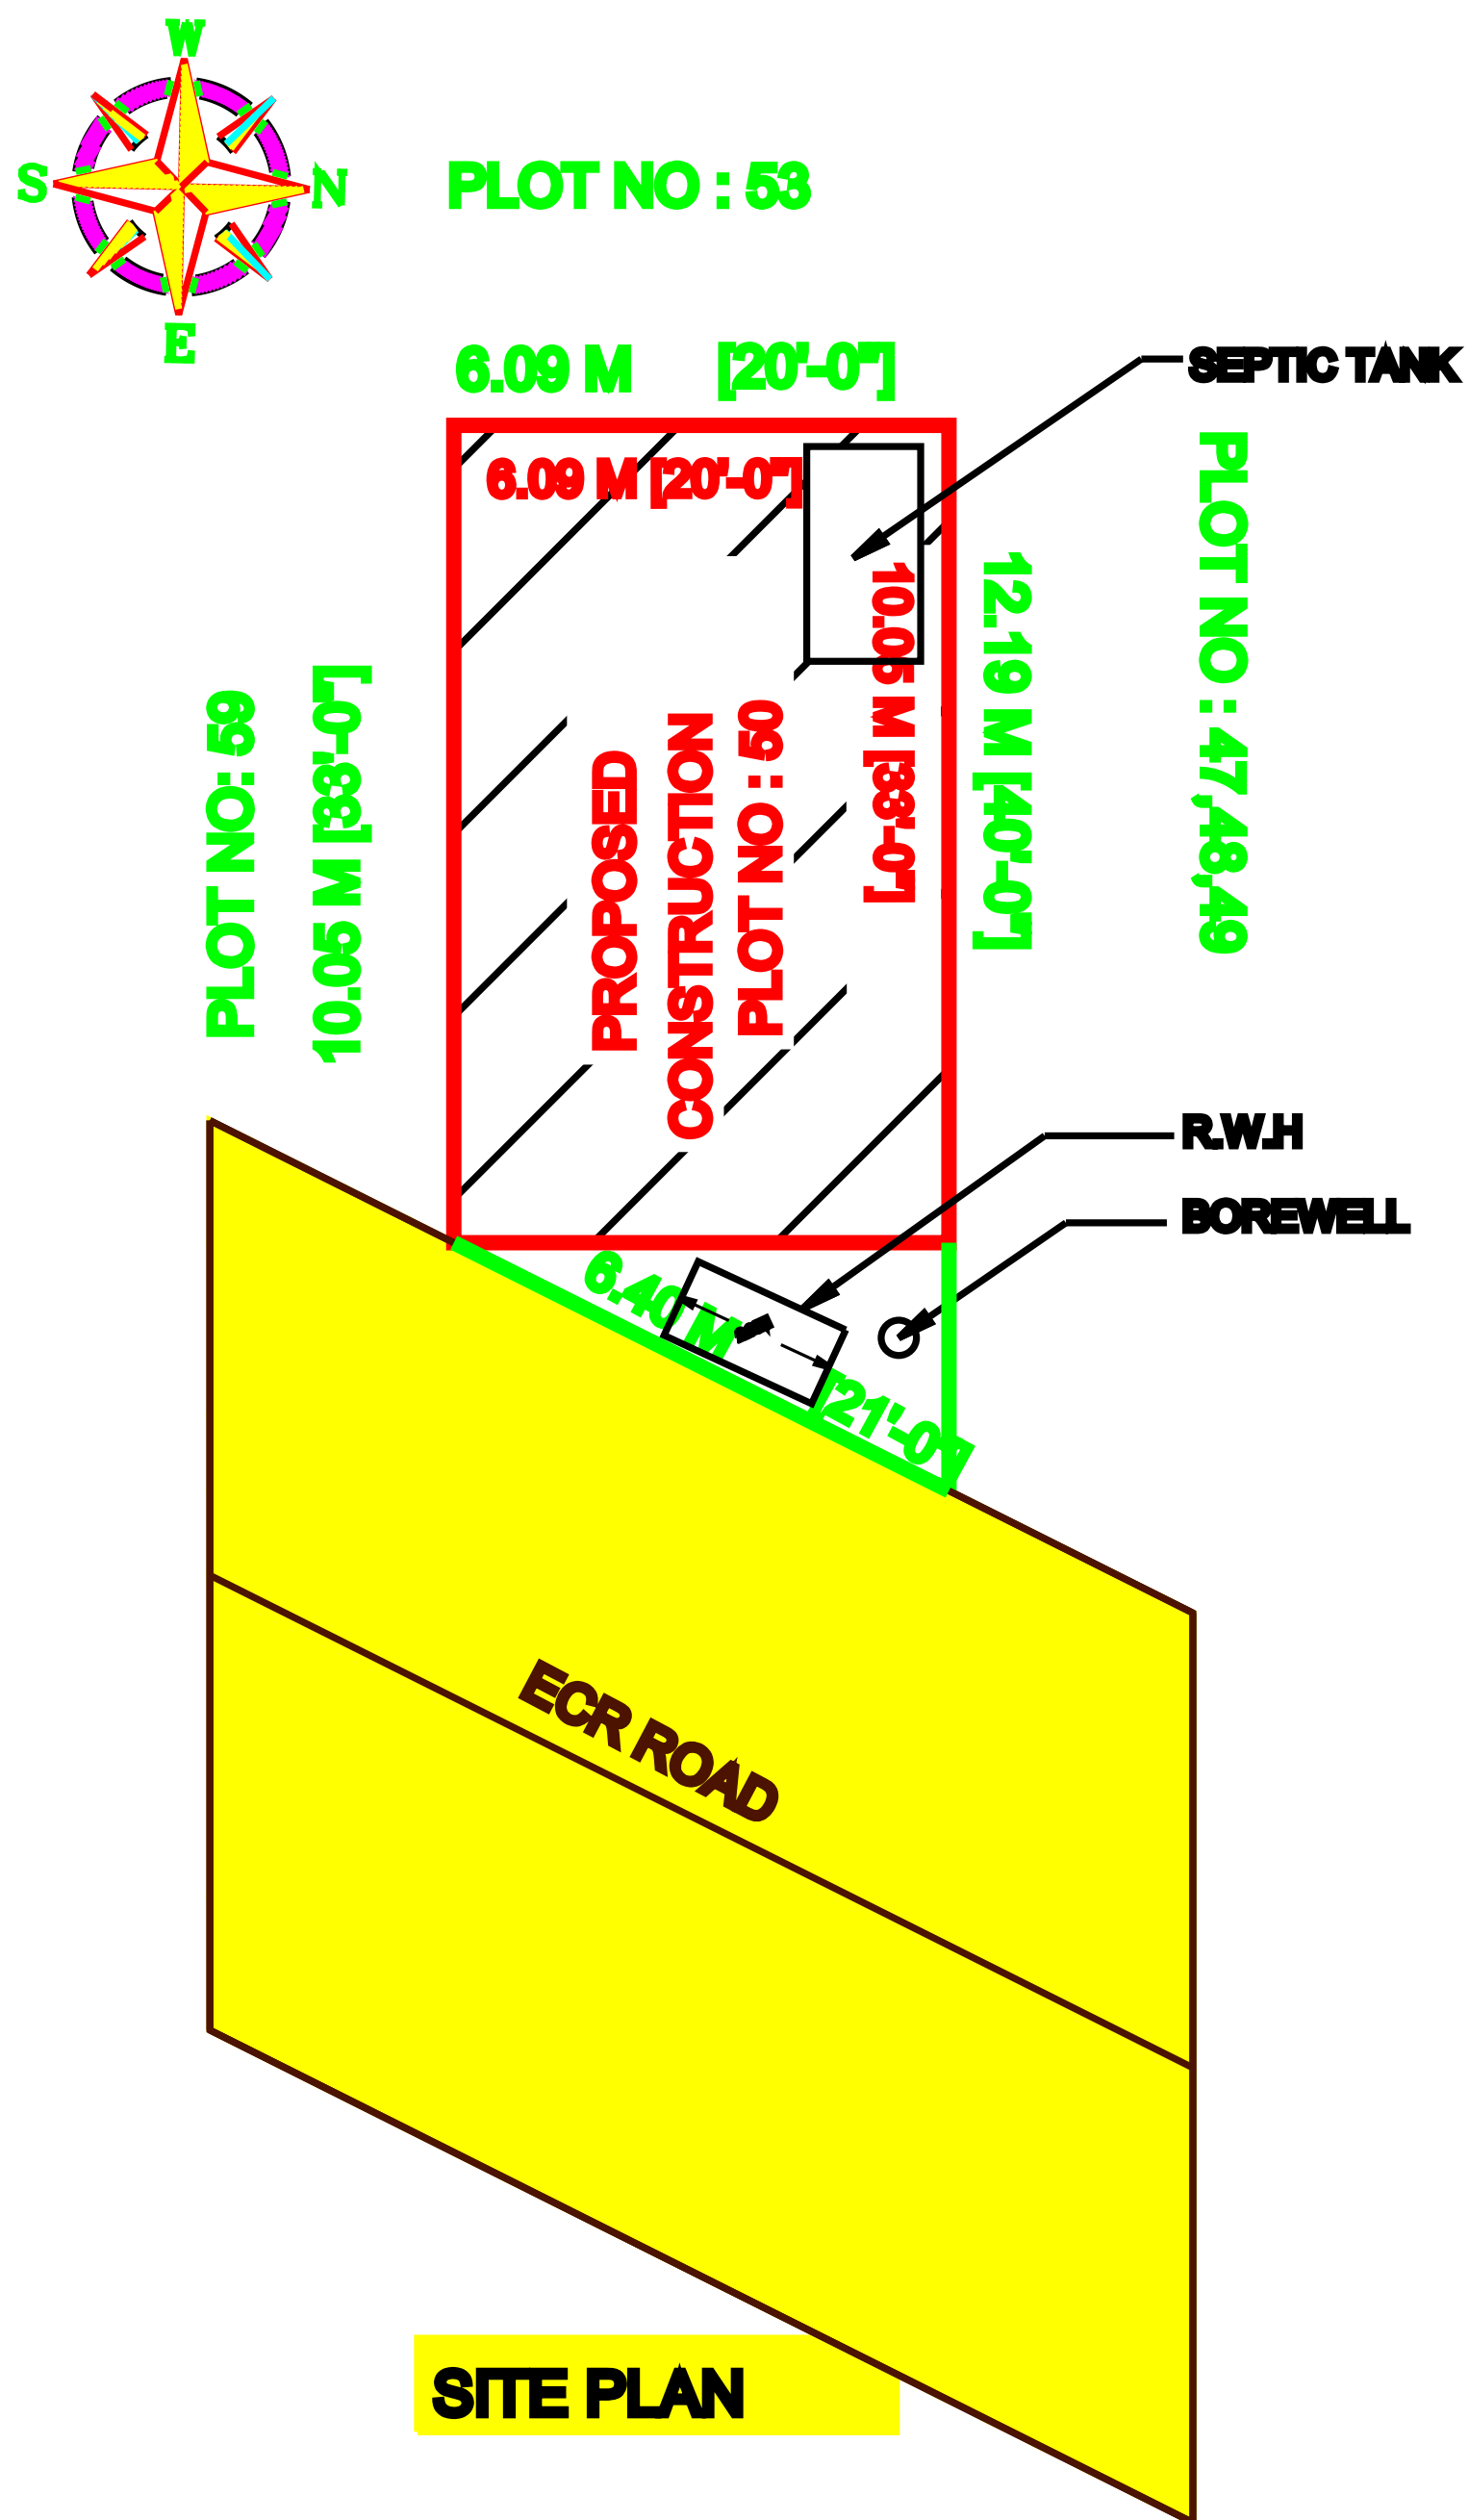

SCALE - 1:100			
ALL DIMENSIONS AREA IN METER			
SHEET NO: 01 / 01			
AREA STATEMENT			
AREA DETAILS :-			In Sq.m
SITE AREA AS PER DOCUMENT			67.81
SITE AREA AS PER PATTa			68.00
SITE AREA AS PER FMB			68.00
FLOOR DETAILS	FSI	NON-FSI	BUILUP AREA
GROUND FLOOR	61.20	-	61.20
FIRST FLOOR	63.70	-	63.70
TOTAL	124.90	-	124.90
FLOOR SPACE INDEX [F.S.I] = 124.90 / 67.81 = 1.84			
SCHEDULE OF JOINERY			
TYPE	DESCRIPTION		SIZE IN M
RS-1	ROLLING SHUTTER		3.58 x 2.13
D1	DOOR		0.91 x 2.10
D2	DOOR		0.76 x 2.10
W	WINDOW		1.22 x 1.22
V	VENTILATOR		0.60 x 0.60
COLOUR REFERENCES			
SITE BOUNDARY SHOWN IN			
PROPOSED BUILDING SHOWN IN			
DRIVEWAY SHOWN IN			
EXISTING ROAD SHOWN IN			
PARKING DETAILS:	REQUIRED	PROVIDED	
CAR PARKING	01	01	
TWO WHEELERS	05	05	
APPLICANT SIGNATURE :			
M. Sharmila			
REGISTERED ENGINEER :			
S. Lakshmi			
S. LAKSHMI, D.C.E., TOWN PANCHAYAT REGISTERED ENGINEER ✓ Regd. No: 269/2011 No:7, Sannathi Street, Marakkanam, Cell: 94434 25649			

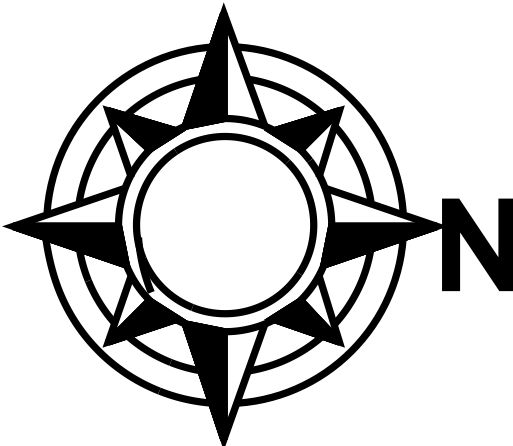