




PLAN SHOWING THE PROPOSED CONSTRUCTION OF A R.C.C. ROOF GROUND
RESIDENTIAL BUILDING IS LOCATED IN S.F.NO:619/3B(PRESENT)(PATTA NO:8345)
MARAKKANAM (SOUTH) TOWN PANCHAYAT, TALUK & VILLUPURAM DISTRICT.
NAME OF THE OWNER: Mr.SUDHAHARAN DHANARAJ S/O Mr.K.DHANARAJ

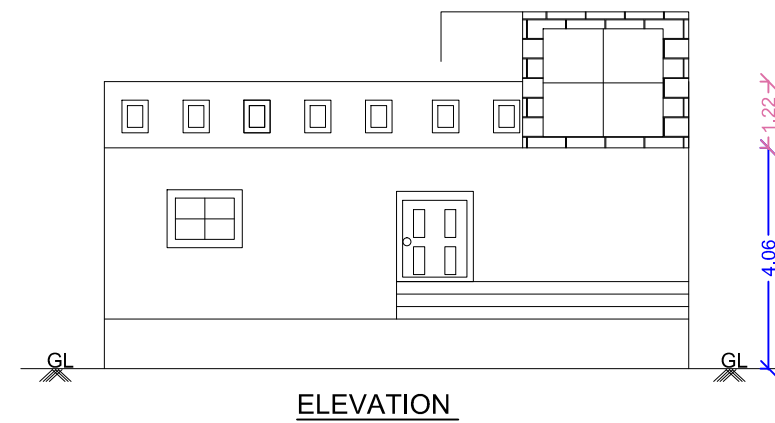


ELEVATION

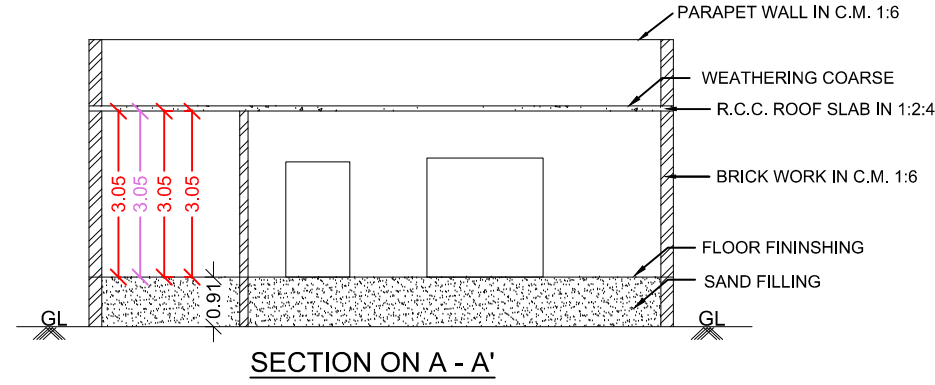


SECTION ON A - A'

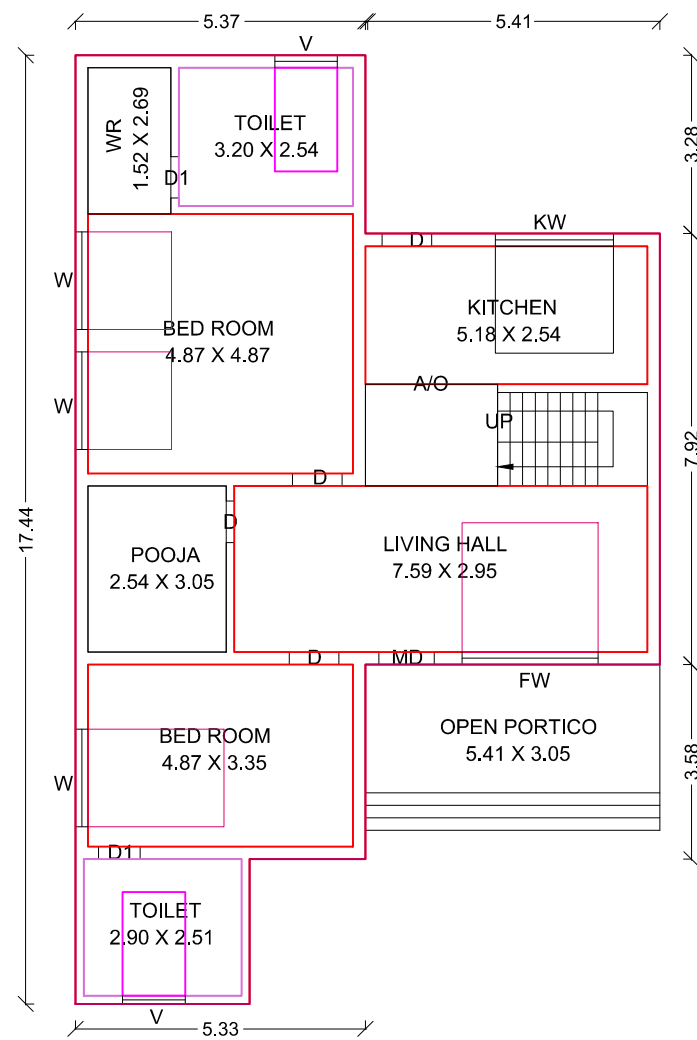


GROUND FLOOR PLAN

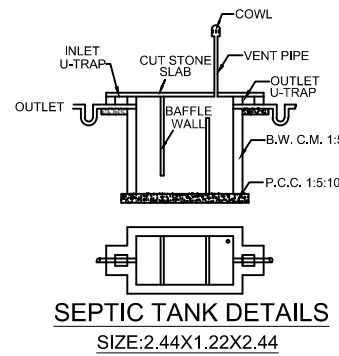


SEPTIC TANK DETAILS
SIZE: 2.44X1.22X2.44

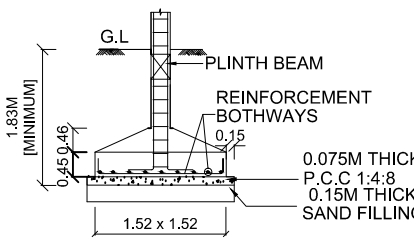


COLUMN FOOTING DETAILS

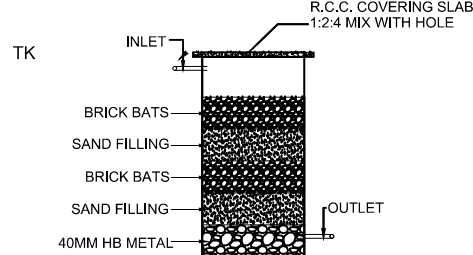


WASTE WATER RECYCLED UNIT

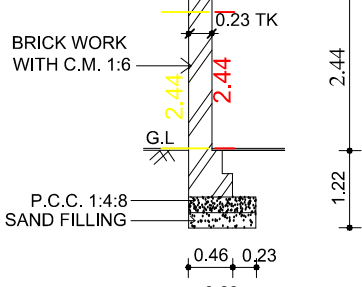


SECTION OF COMPOUND WALL

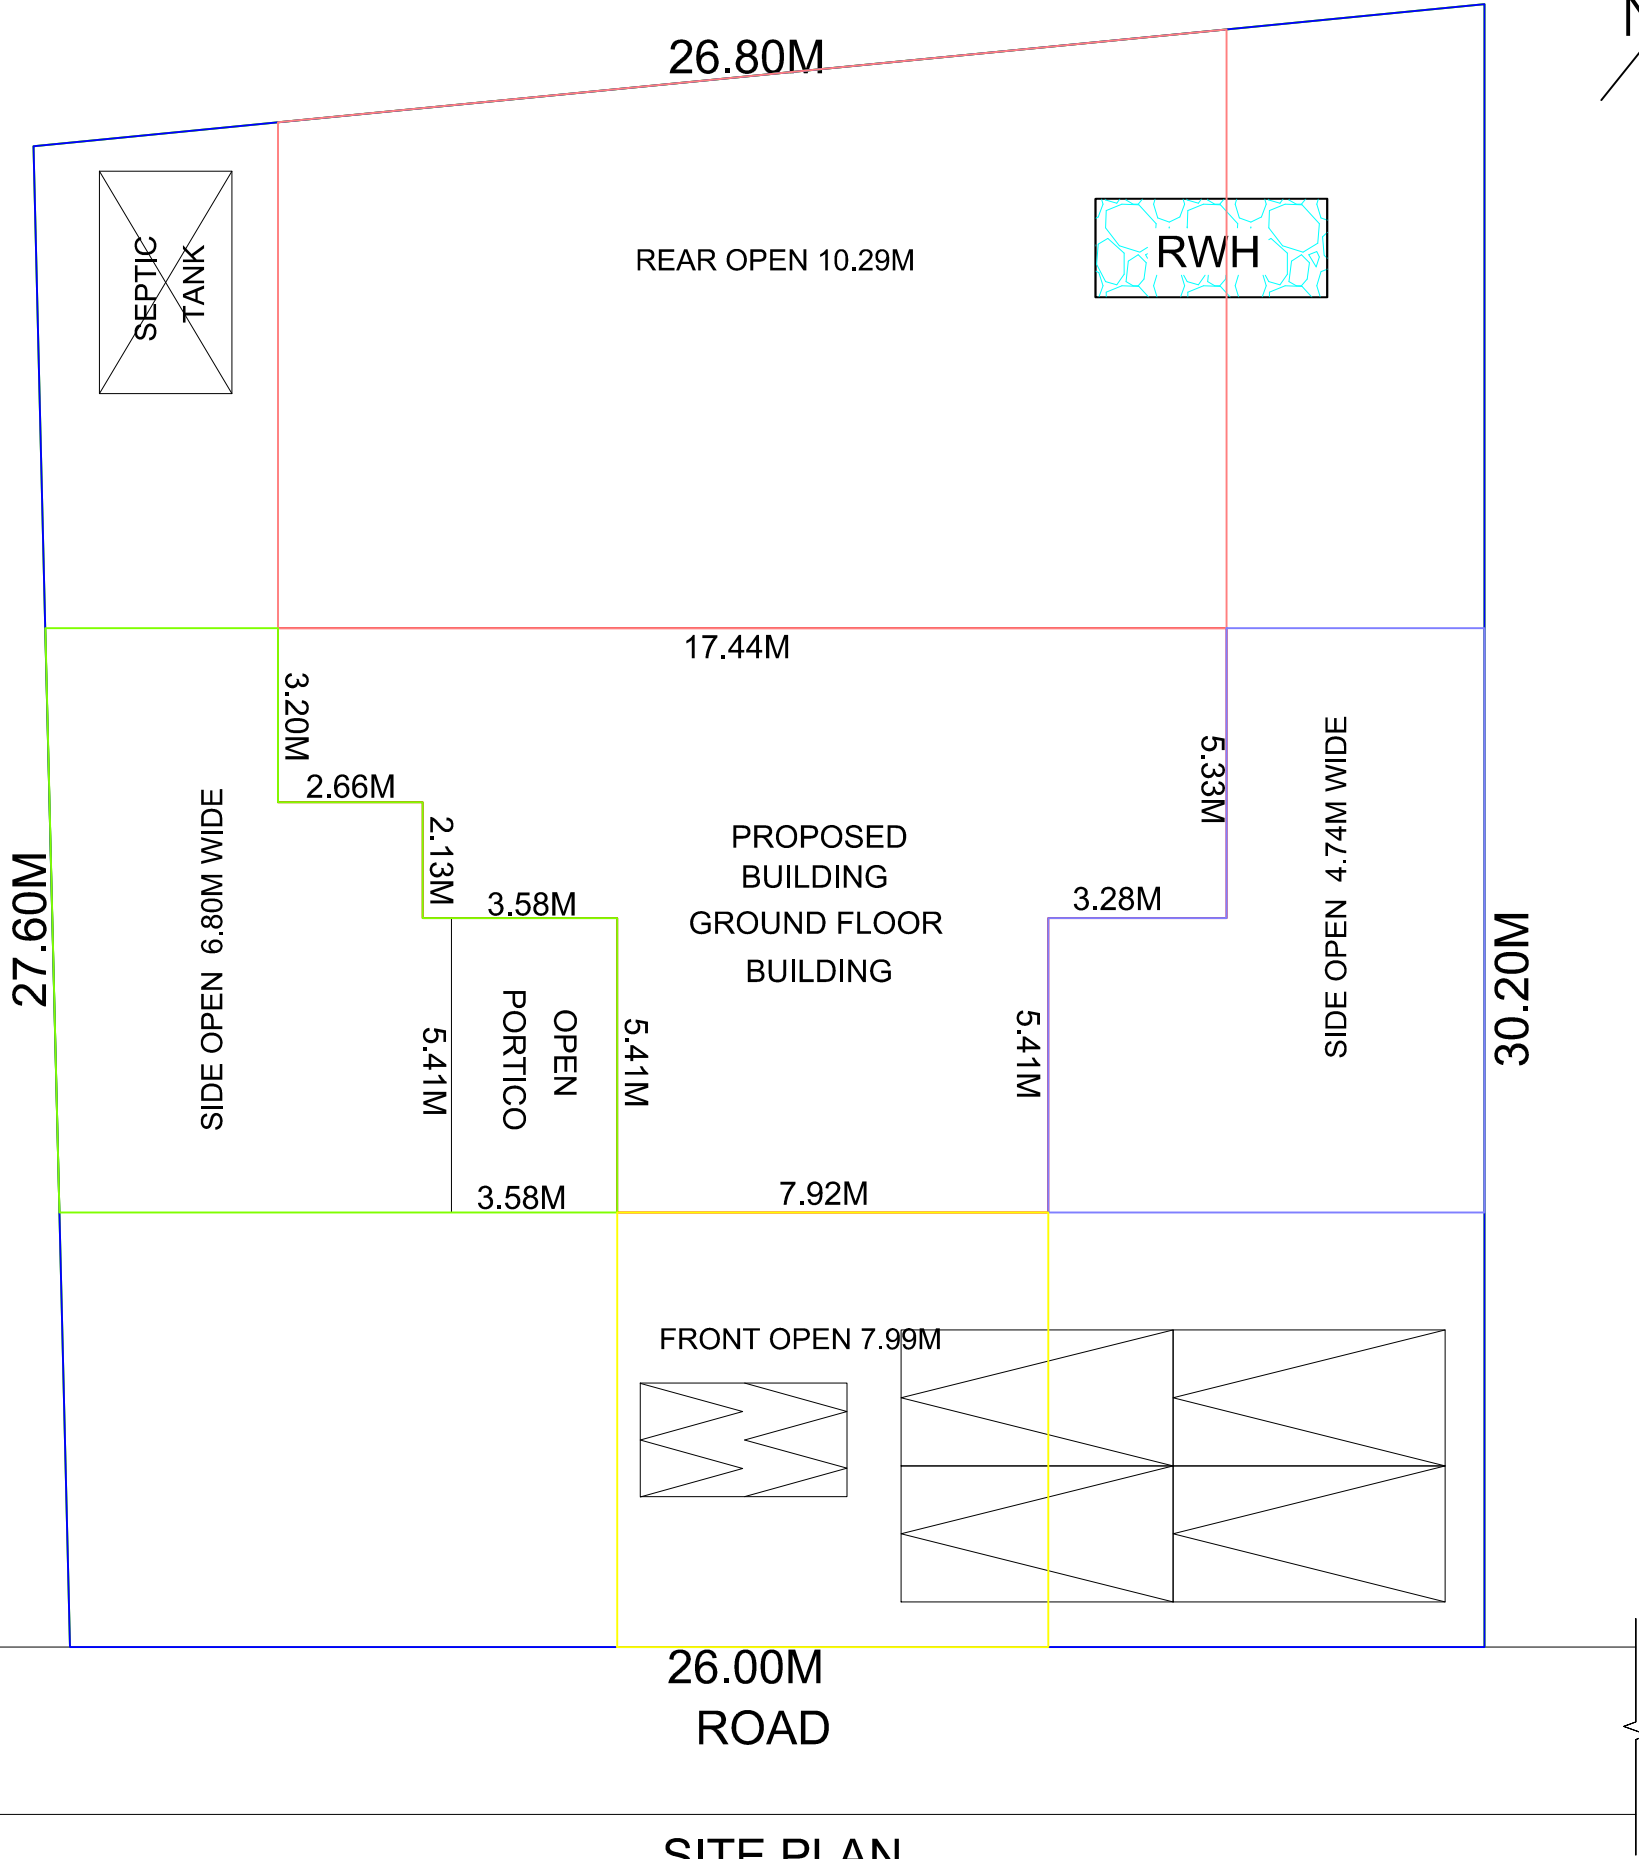

SITE PLAN

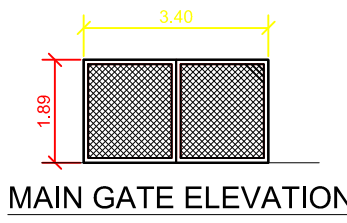

MAIN GATE ELEVATION

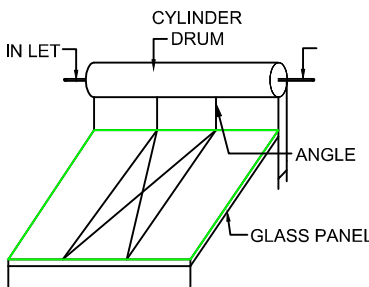

SOLAR ENERGY



AREA STATEMENT	SQ.M	SQ.FT
PLOT EXTENT (AS PER DOCUMENT)	750.00	8070.00
SUPER IMPOSED AREA	750.00	8070.00
PLINTH AREA OF GROUND FLOOR	130.14	1400.81
OPEN SPACE	619.86	6669.19

PLOT COVERAGE = $\frac{130.14}{750.00} \times 100 = 17.35\%$

F. S. I = $\frac{130.14}{750.00} = 0.17$

JOINERIES DETAILS			
M.D - MAIN DOOR - 1.22X2.13	W - WINDOW - 1.22X1.22		
D/O - DOOR/OPEN - 0.91X2.13	D1 - DOOR 1 - 0.76X2.13		
V - VENTILATOR - 0.76X0.76	W1 - WINDOW - 0.78X1.22		

COLOUR INDEX		
	OWNER BOUNDARY	
	PRO. CONSTRUCTION	
	ROAD	

OWNER SIGNATURE:

(Mr.SUDHAHARAN DHANARAJ)

REGISTERED ENGINEER