
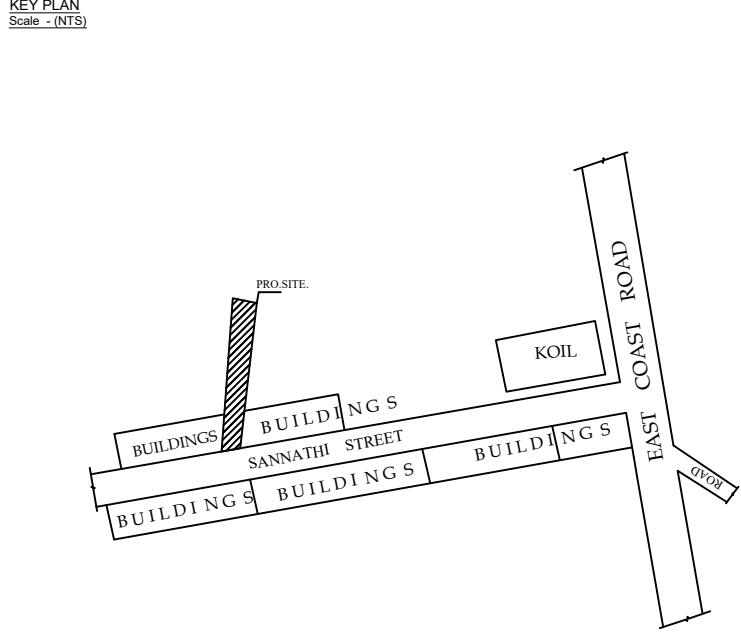
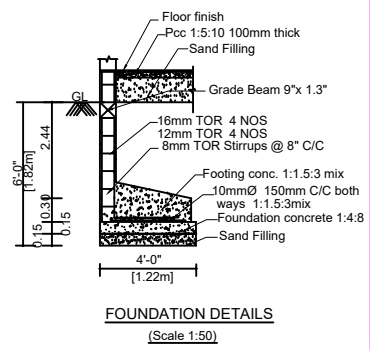
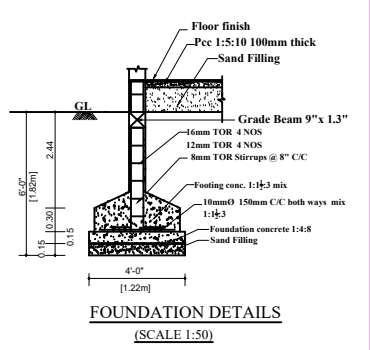
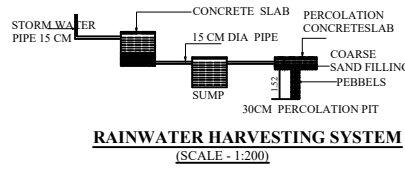
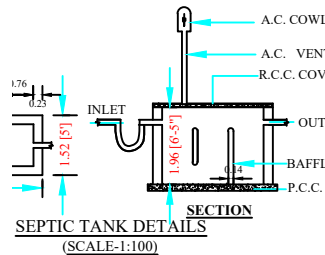
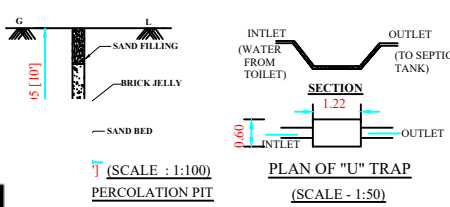
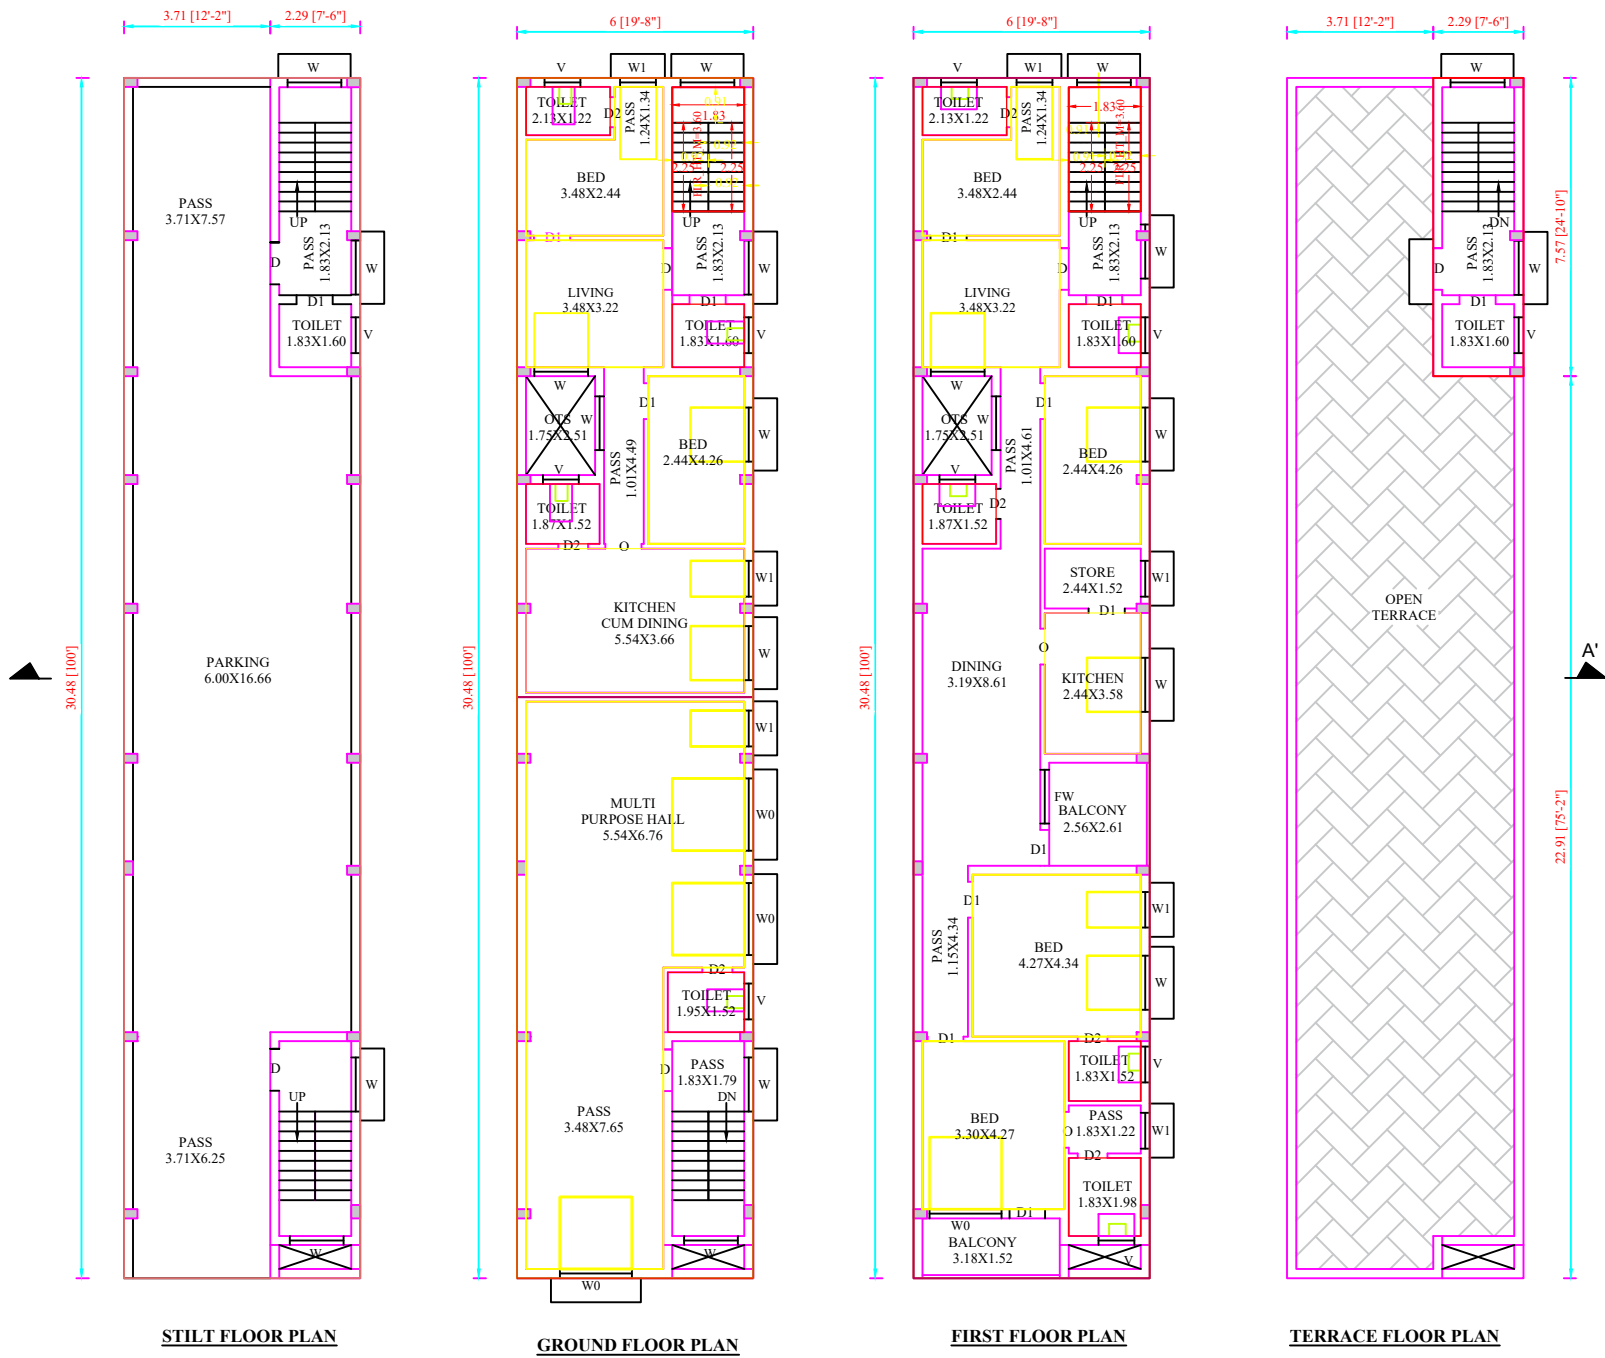


PLAN SHOWING THE PROPOSED CONSTRUCTION OF A R.C.C. ROOF RESIDENTIAL BUILDING IN NATHAM
SURVEY NO - 428/3B, OLD SURVEY NO - 370/3, PATTI NO - 2681, AT SANNATHI STREET, MARAKKANAM(SOUTH) VILLAGE,
MARAKKANAM TOWN PANCHAYAT AND TALUK, VILLUPPURAM DISTRICT.
Name of the Owner:- Smt.O.Sunitha. W/o.N.Omprakash.

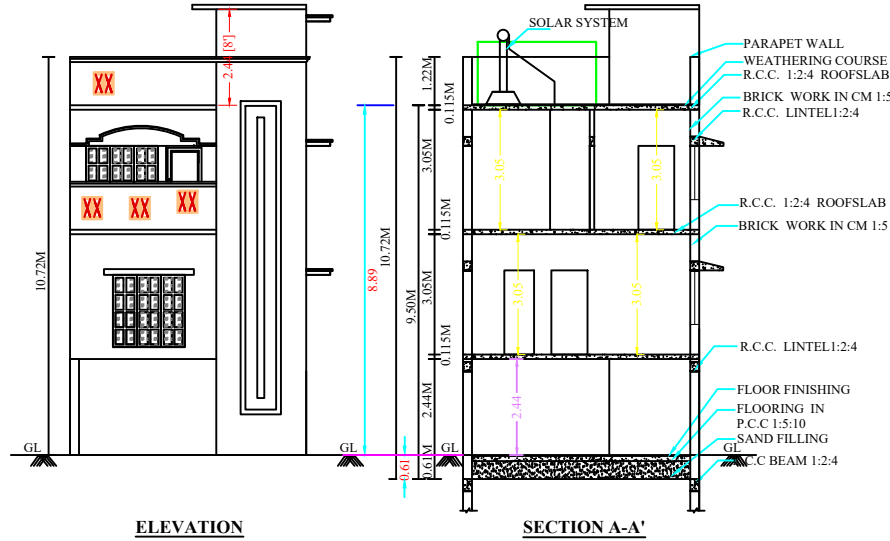



AREA DETAILS	SQM
GROUND FLOOR	
UNIT - 1	94.35
UNIT - 2	88.53
FIRST FLOOR	
UNIT - 1	182.88
TOTAL	365.76

AREA STATEMENT	SQ.FT	SQ.M
Area of the Site	5016.02	466.00
TOTAL FLOOR AREA	6092.31	565.99
Proposed Stilt Floor Area	1968.52	182.88
Proposed Ground Floor Area	1968.52	182.88
Proposed First Floor Area	1968.52	182.88
Proposed Headroom Area	186.75	17.35
FSI AREA	3399.16	315.79
NON - FSI AREA	2693.15	250.20
F.S.I Provided	2.00	
F.S.I Achieved (315.79/466.00)	0.67	
Plot Coverage (198.09/466.00)	39.24%	
Compoun Wall Length	141.90Rm	

S.NO	DESCRIPTION	REQUIRED	PROVIDED
1	CAR	4	4
2	TWO WHEELER	4	4

DESCRIPTION	DIMENSIONS	AREA (in SQM)
GG GRILL GATE	1.10 X 2.10	2.31
D DOOR	1.10 X 2.10	2.31
D1 DOOR	0.91 X 2.10	1.91
D2 DOOR	0.76 X 2.10	1.59
GW WINDOW	1.37 X 1.37	1.88
FW WINDOW	1.37 X 2.10	2.88
W0 WINDOW	1.83 X 1.83	1.88
W WINDOW	1.37 X 1.37	1.88
W1 WINDOW	0.91 X 1.37	1.24
V VENTILATOR	0.91 X 0.61	0.55

NOTE:
1. All Dimensions are in Meter
LEGENDS:
1. S.T - Septic tank
2. R.W.H.S - Rain water harvesting system
3. N.T.S - Not to scale

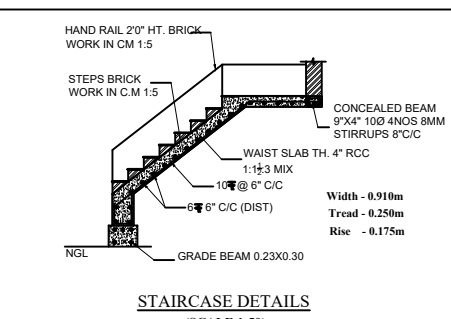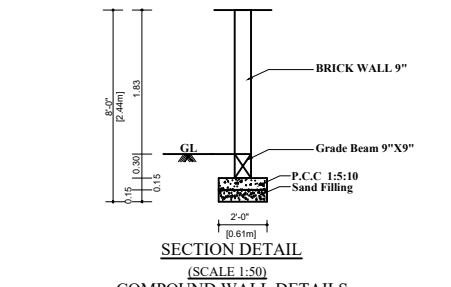

APPLICANT'S SIGNATURE

REGISTERED ENGINEER / ARCHITECT



SPACE FOR QR CODE

SITE PLAN
Scale - 1:100
SITE BOUNDARY
PROPOSED BUILDING
EXISTING ROAD

ADJACENT SURVEY NO - 428/2.
6.00M 1.50M

7.50M(24'6")

ADJACENT SURVEY NO - 428/3A.
65.04M (213'6")

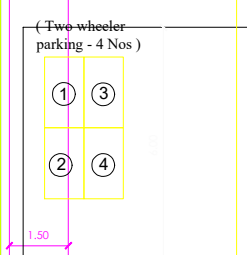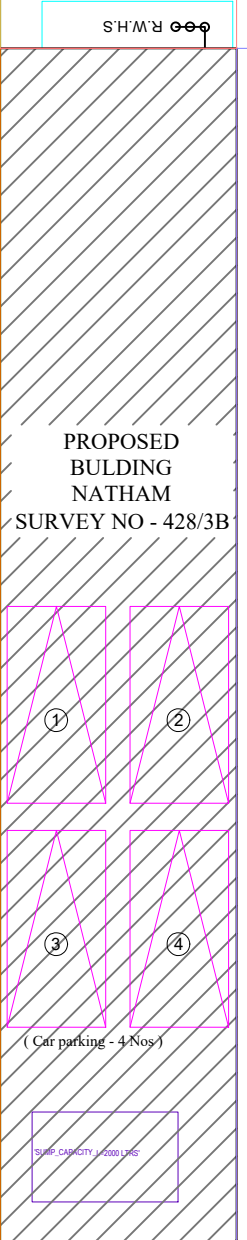

8.43M (27'9")
25.0M WIDE SANNATHI STREET