
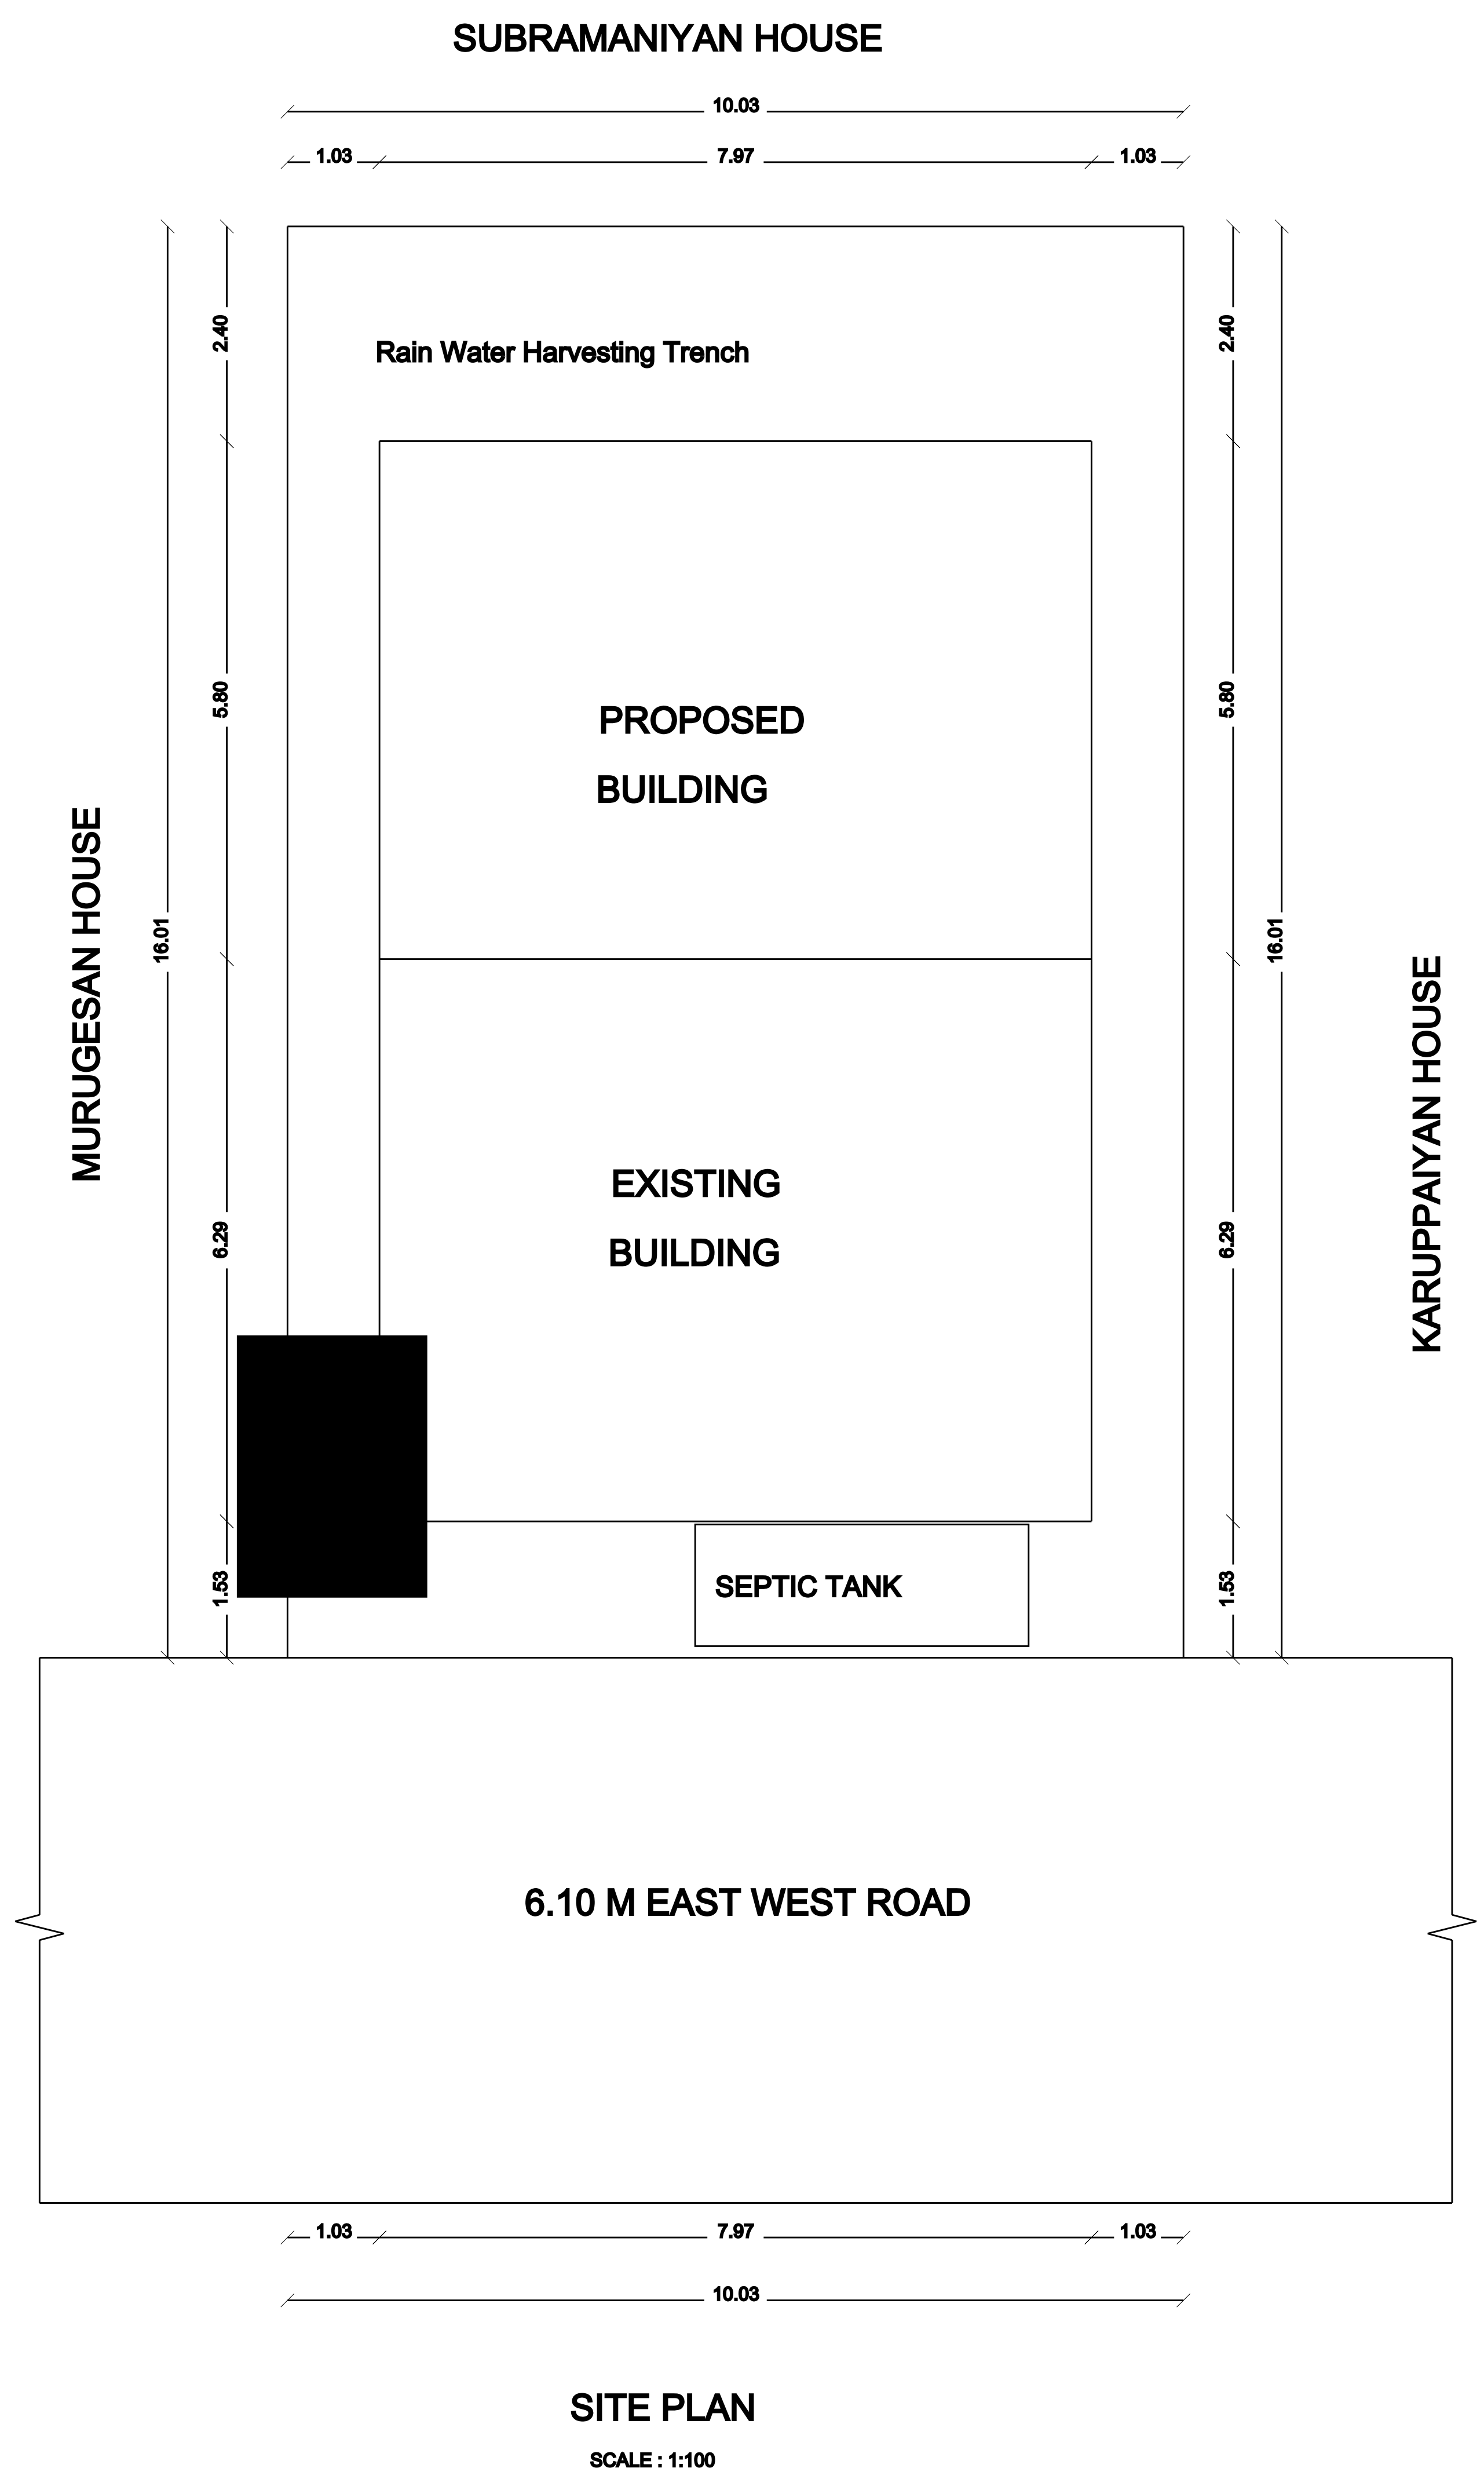
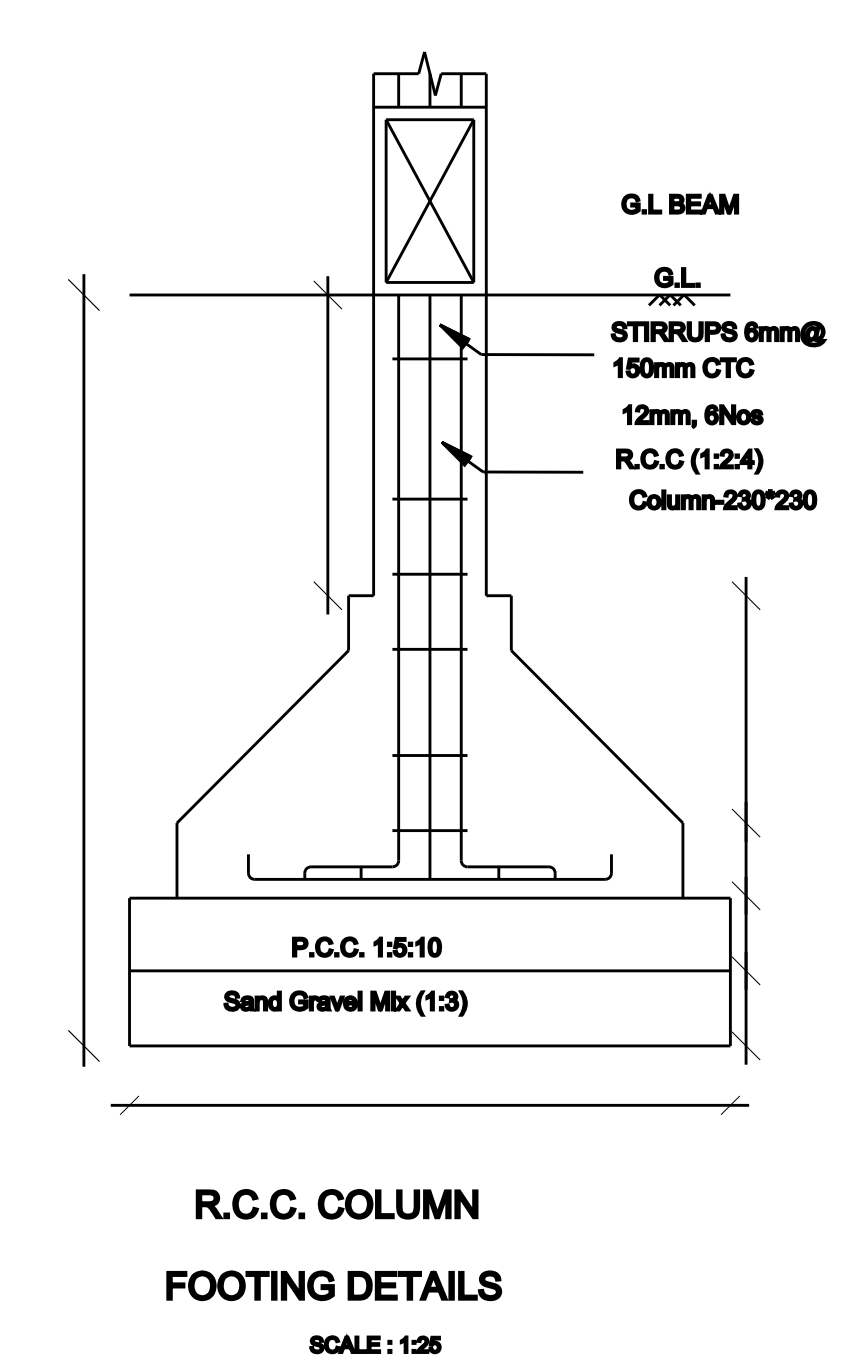
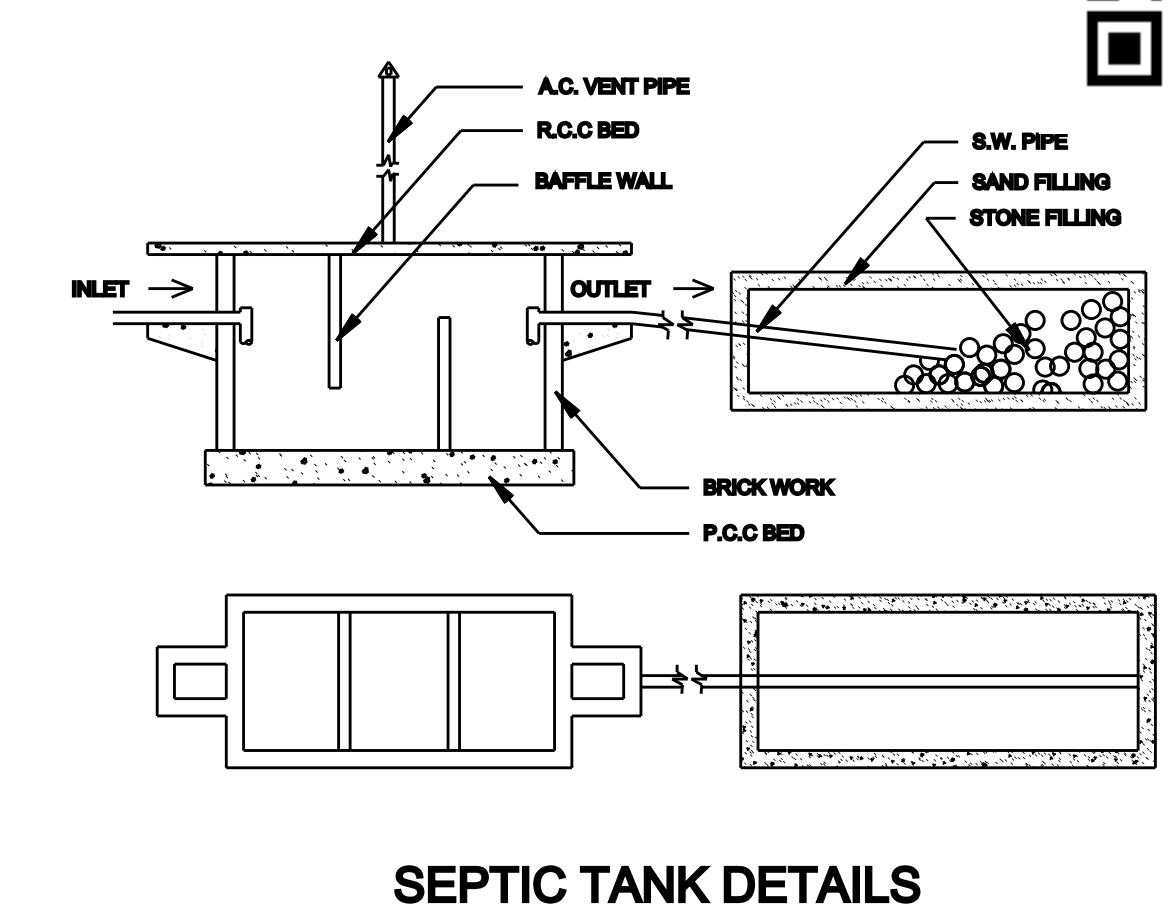
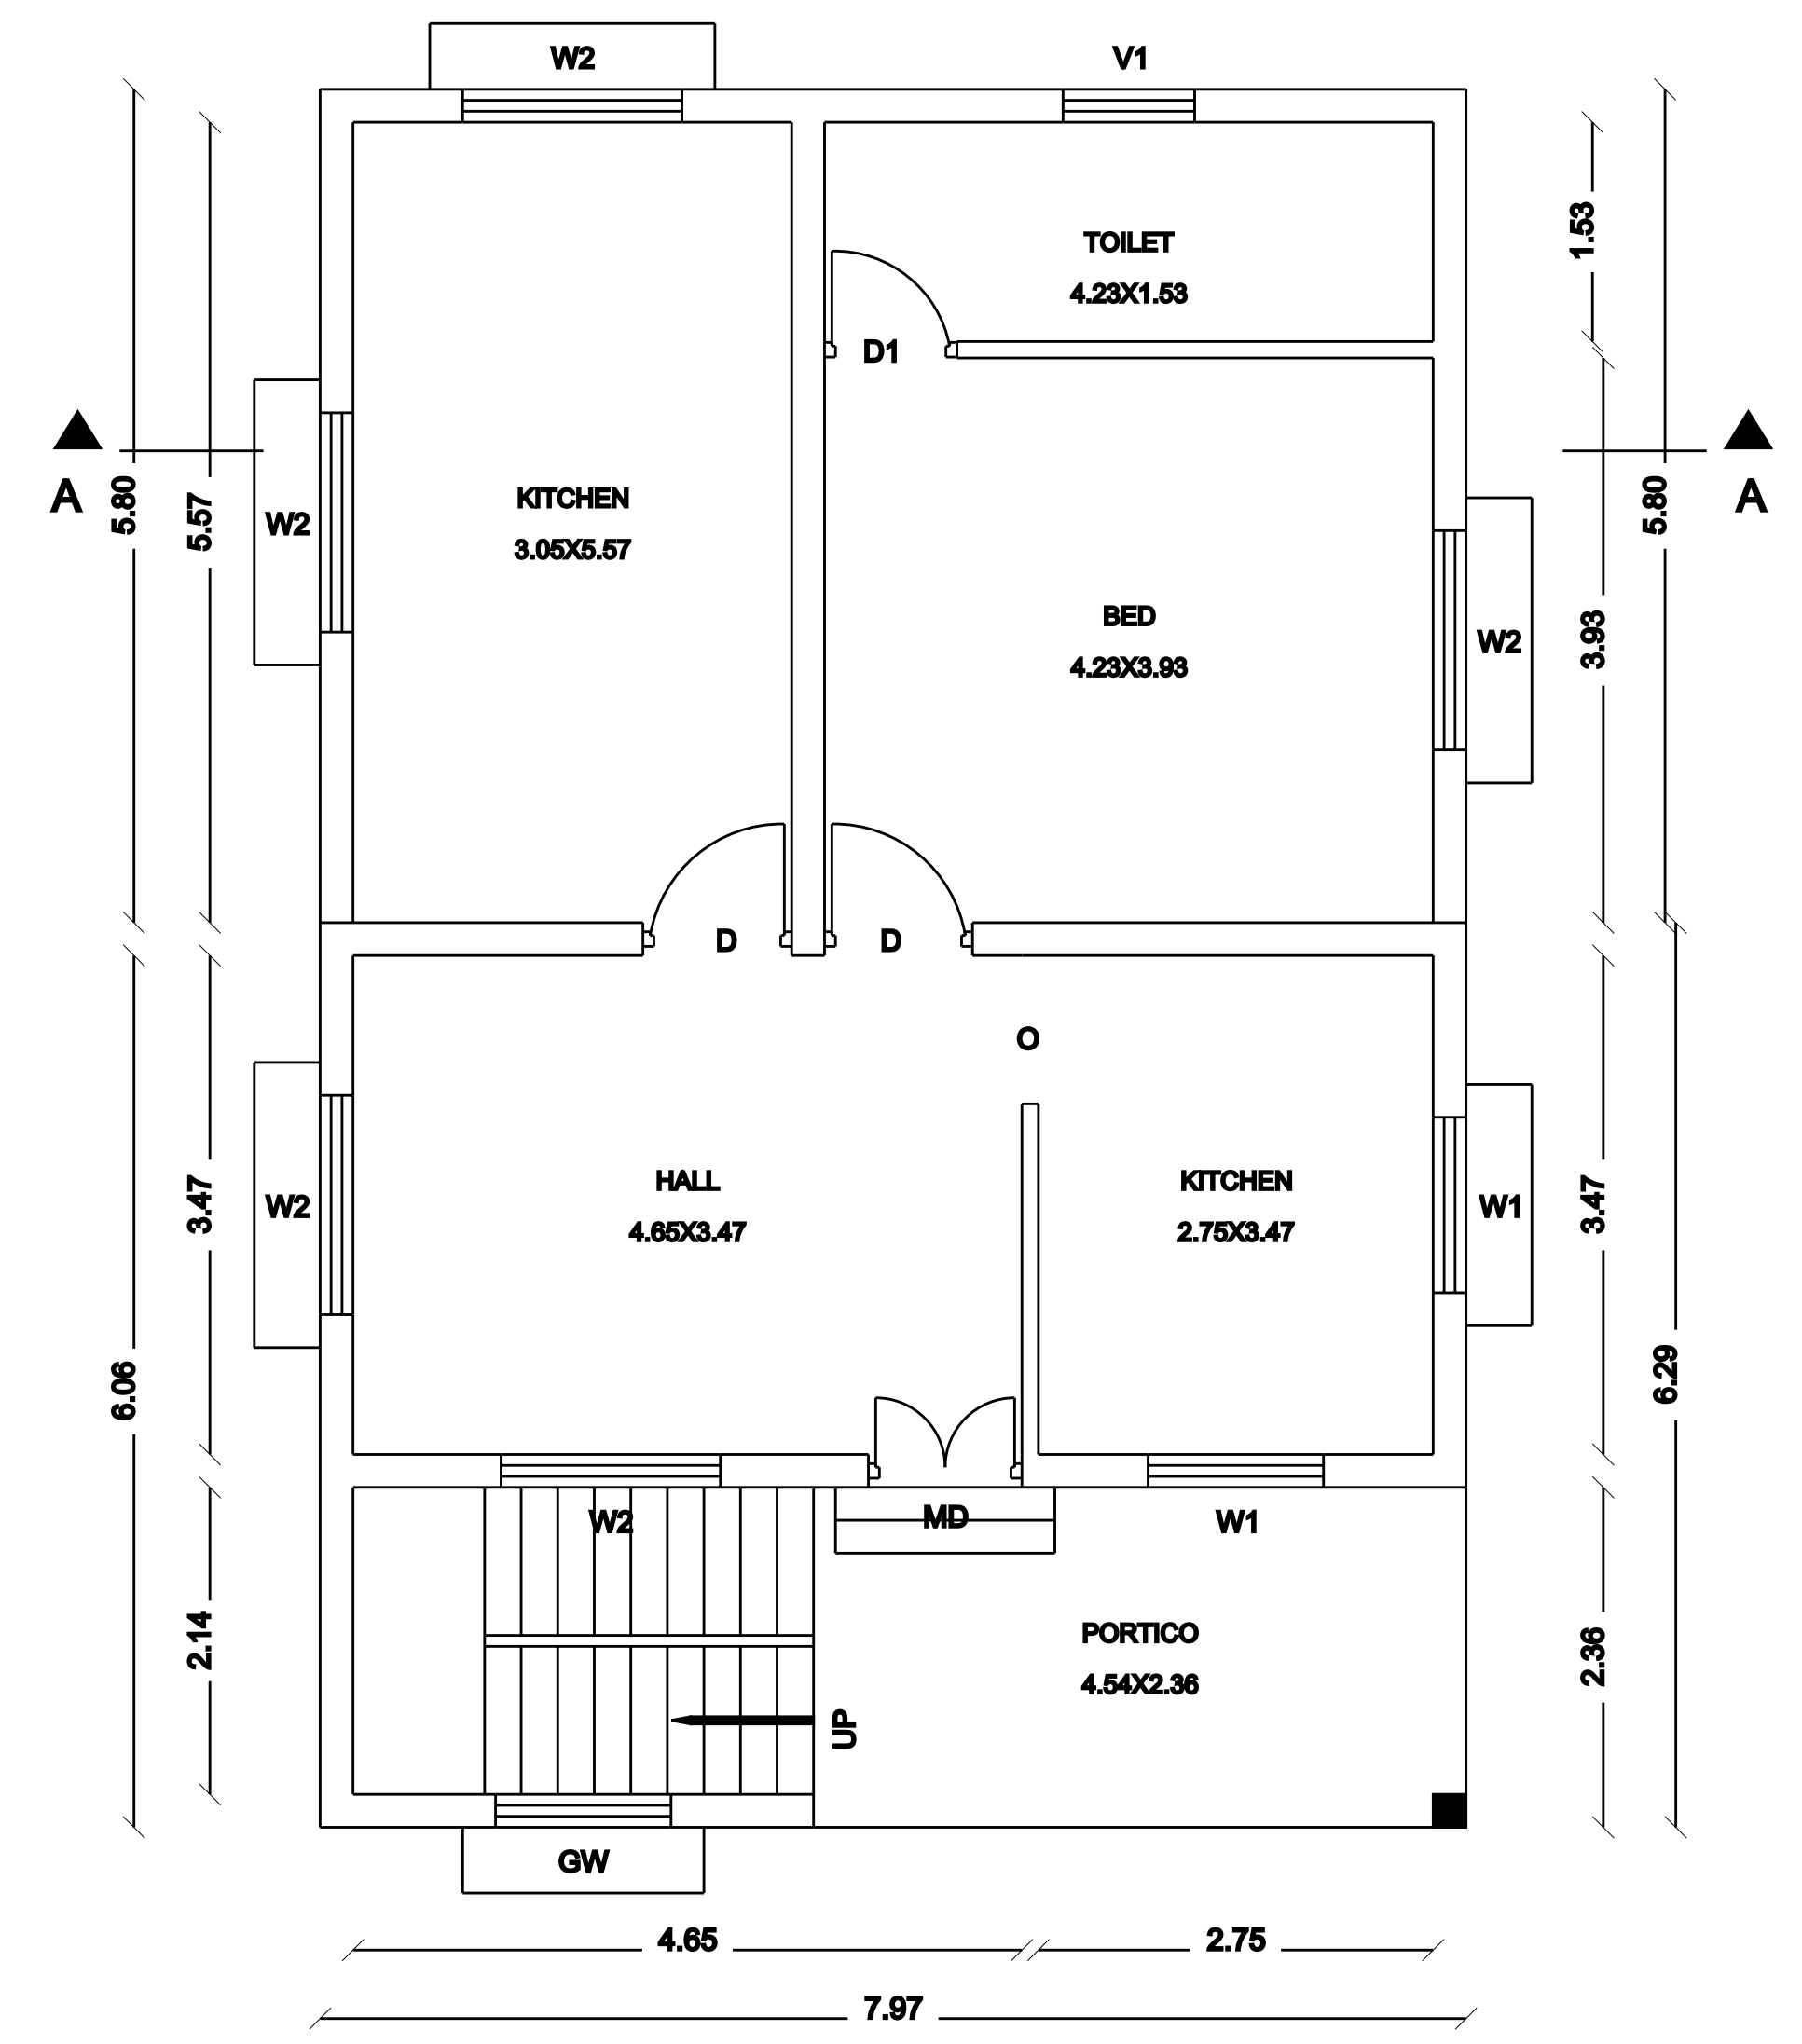
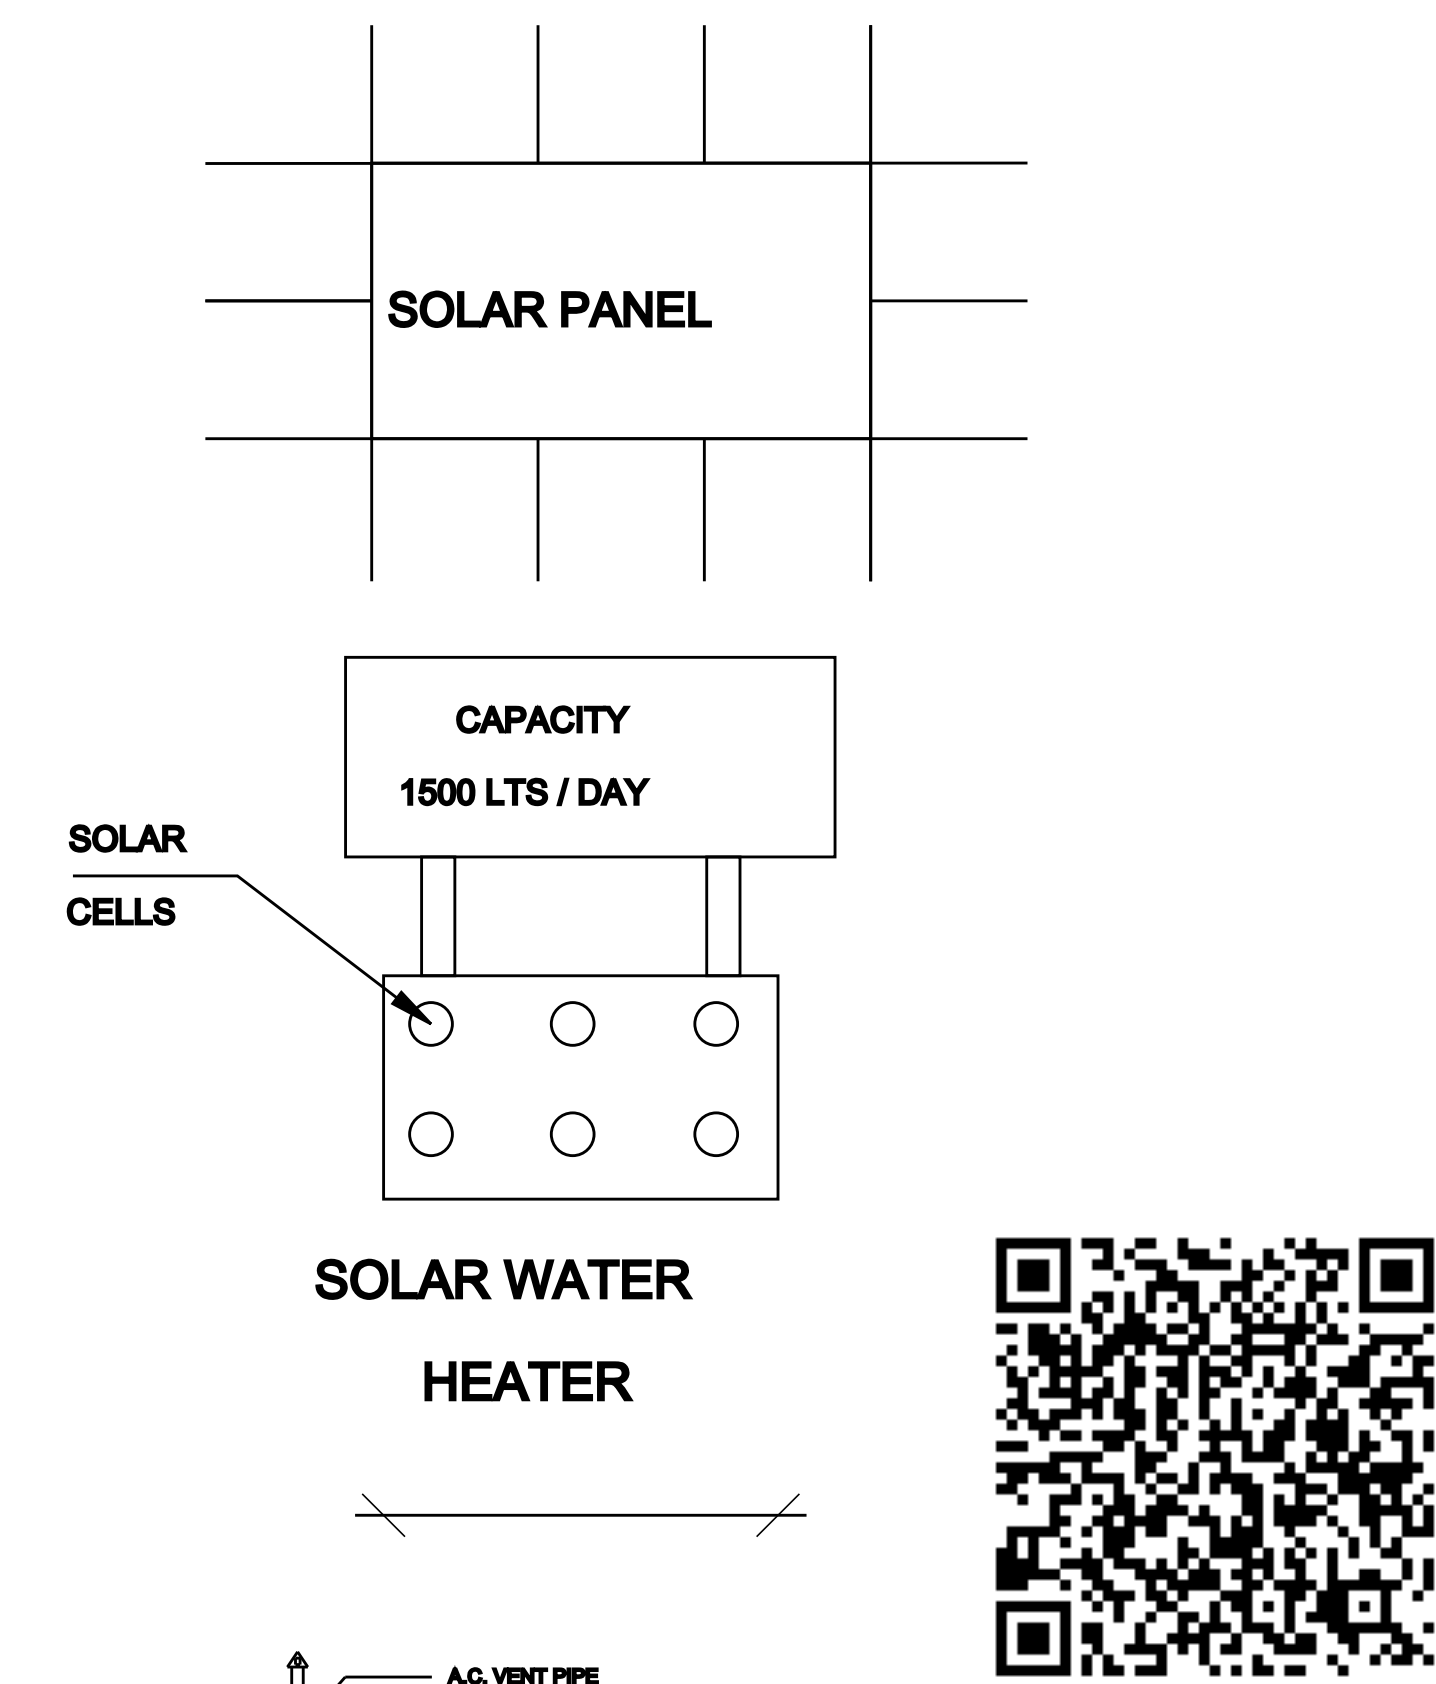
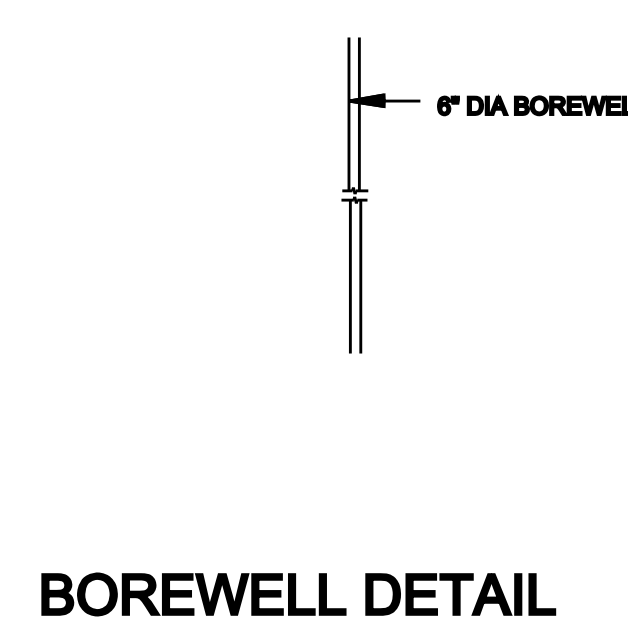
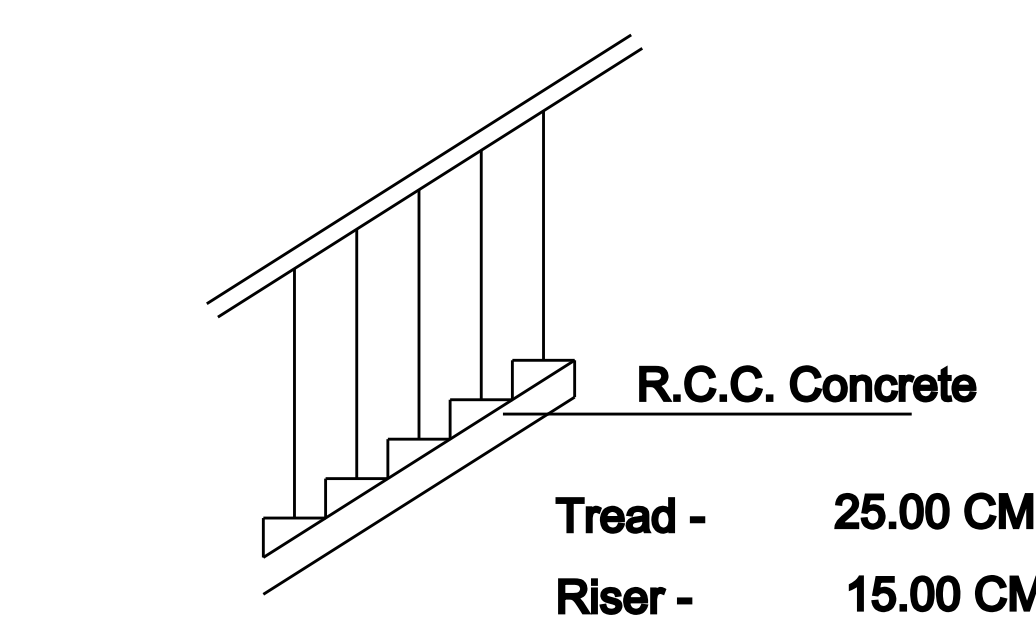
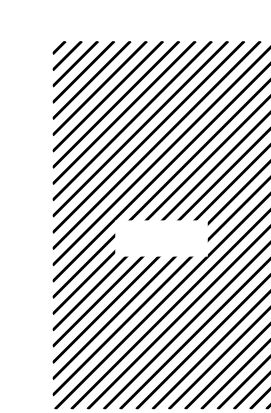
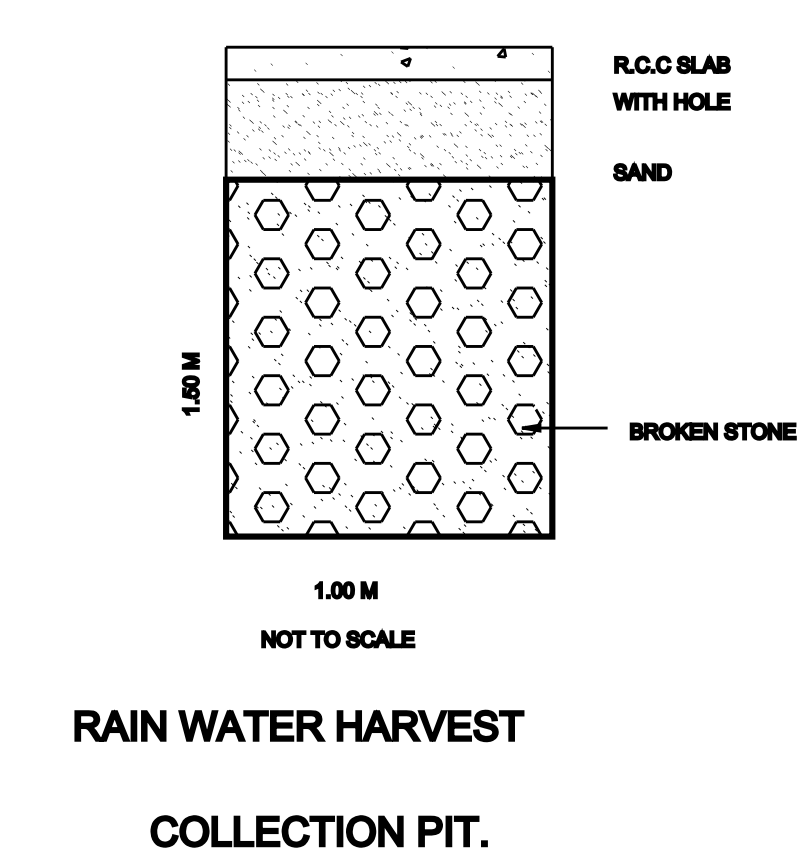
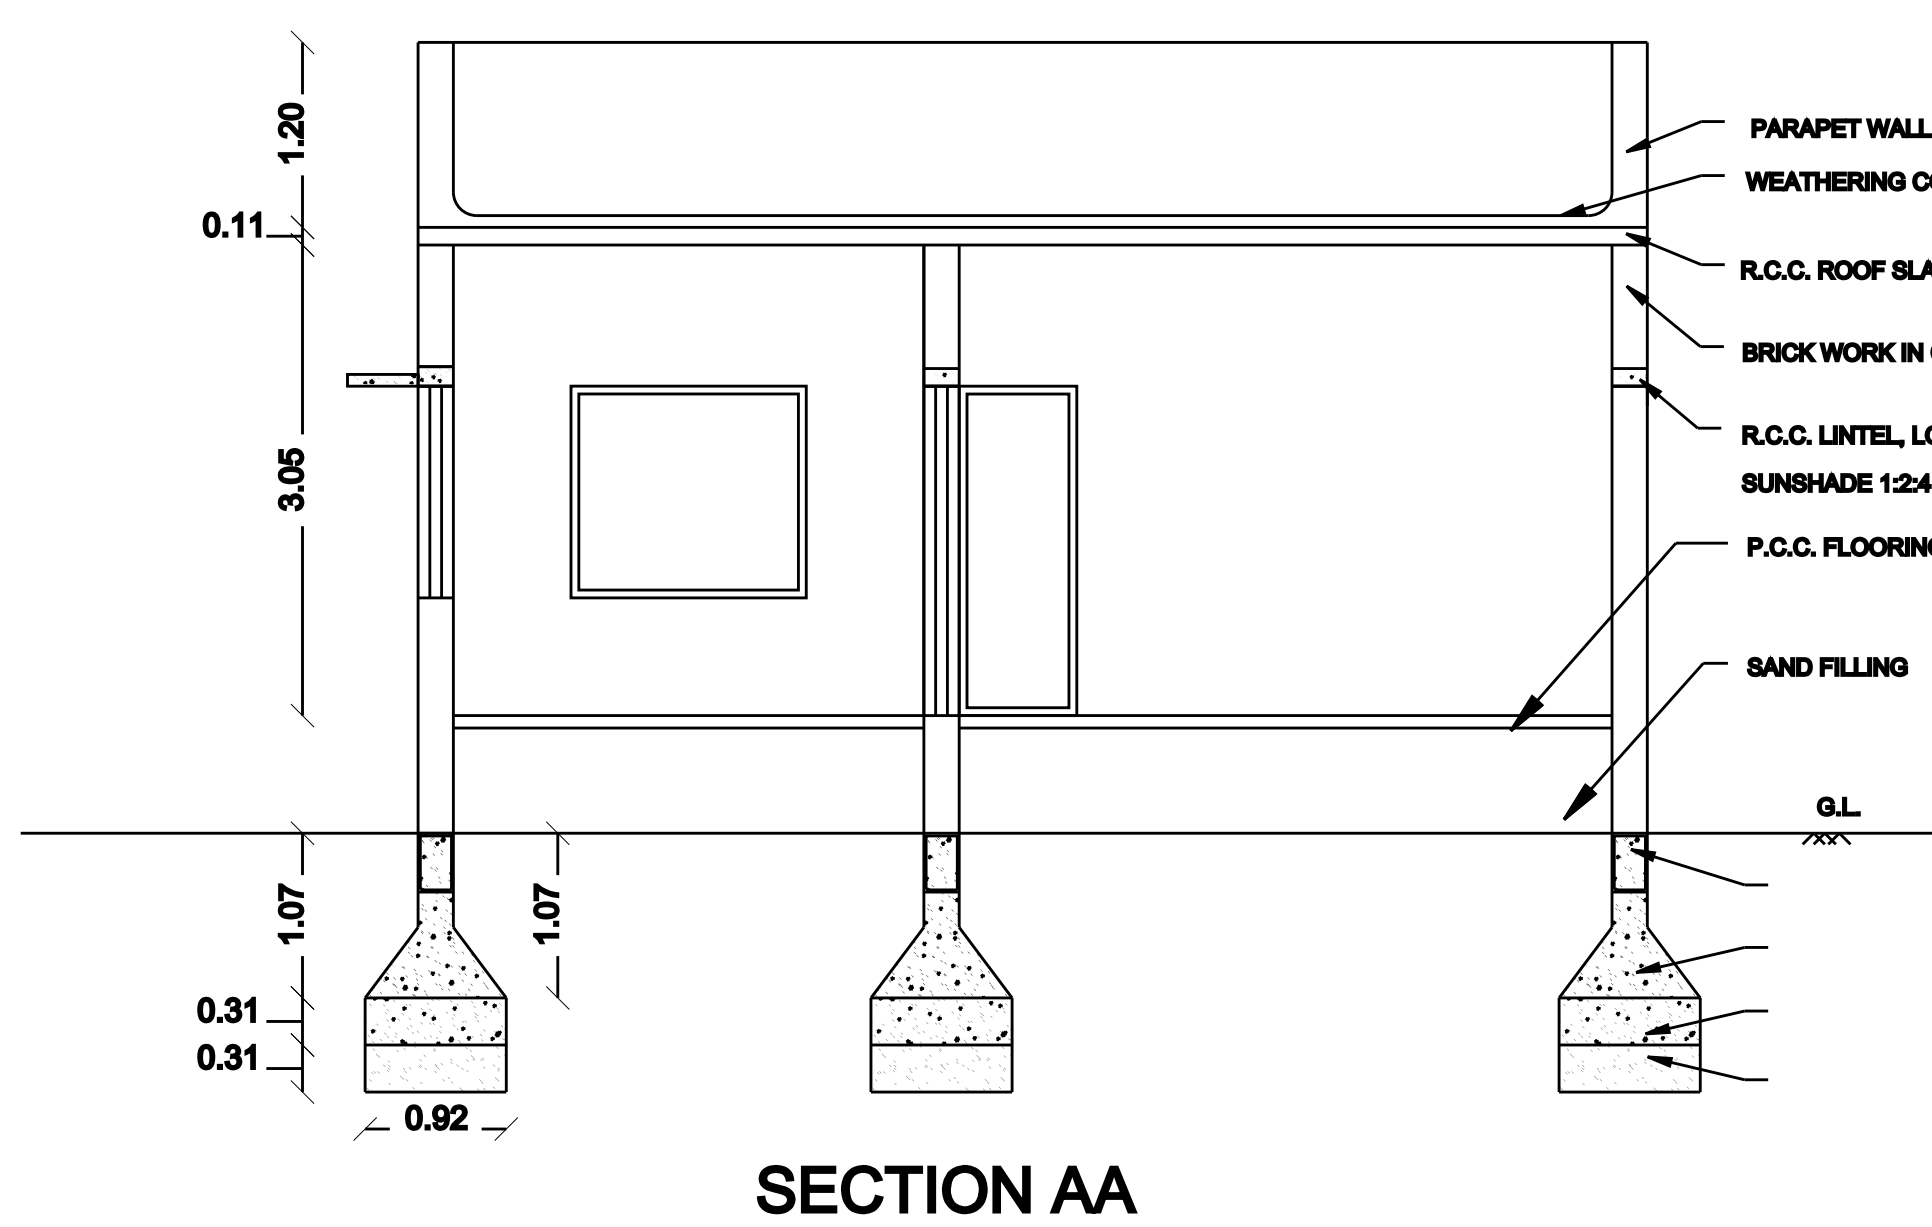


PLAN SHOWING THE PROPOSED ADDITIONAL CONSTRUCTION IN THE EXISTING BUILDING IN OLD S.F.NO: 103 PART,
NEW S.F.NO: 310/16, PATTA NO: 125 AT T. PALUR UNION, KEELANATHAM VILLAGE, UDAYARPALAYAM TALUK,
ARIYALUR DISTRICT.

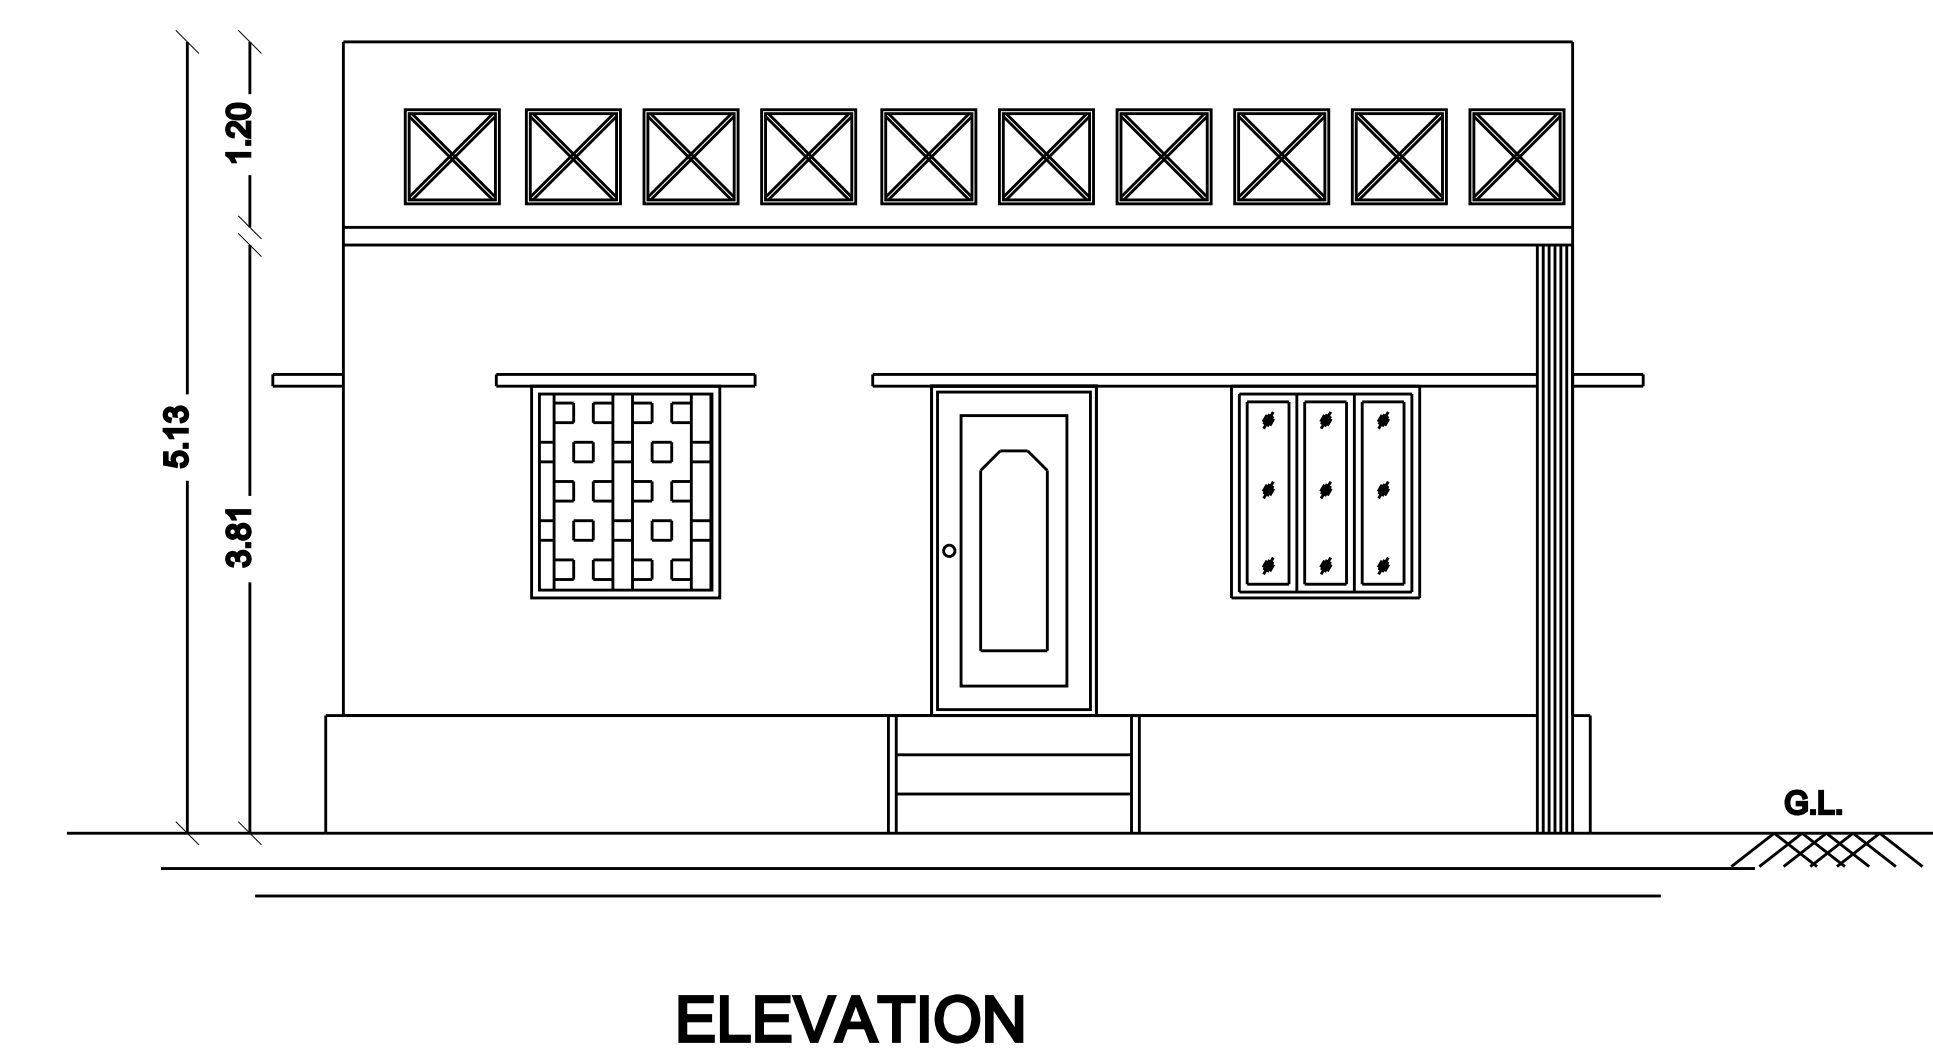

REFERENCE		METER		
MD	- MAIN DOOR	1.06x2.13		
D	- DOOR	1.03x2.13		
D1	- DOOR	0.91x1.98		
O	- OPEN	1.03x2.13		
GW	- GRILL WINDOW	1.22x1.37		
W1	- WINDOW	1.22x1.37		
W2	- WINDOW	1.53x1.37		
V1	- VENTILATOR	0.91x0.91		
AREA DETAILS		SQ.M.	SQ.FT.	
PLOT AREA AS PER DOCUMENT		158.94	1721.80	
PLOT AREA AS PER FMB		160.56	1727.62	
SUPER IMPOSED PLOT AREA		160.56	1727.62	
PROPOSED BUILTUP AREA				
AREA DETAILS	FSI	NON.FSI	SQ.M	SQ.FT
EXIT.GROUND FLOOR AREA	50.12		50.12	539.29
PRO. GROUND FLOOR AREA	46.18		46.18	496.89
TOTAL FSI AREA	46.18		0.28%	496.89
TOTAL BUILDING AREA			96.30	1036.18
AREA OF OPEN SPACE			63.64	685.42
NOTE				
1. OWNERS BOUNDARY SHOWN IN				
2. PROPOSED SHOWN IN				
3. ROAD SHOWN IN				
4. EXISTING SHOWN IN				
SCALE 1: 100				
1. ALL DIMENSIONS ARE IN METER				
2. TOILET WASTE WATER TO BE CONNECTED TO UGD.				
3. WASTE WATER TO BE USED FOR GARDENING PURPOSED ONLY.				
APPLICANT				
Mr. K. SOMU				
S/O. Mr. KALIYAN				
ENGINEER		REF: 17852023 A2		
Er. S. JUDE ABIRAHAM, M.E.,				
Licensed Surveyor				
R. NO. 086/LS/2022/00004				
Trichy City Corporation				
90 80 80 30 31				