
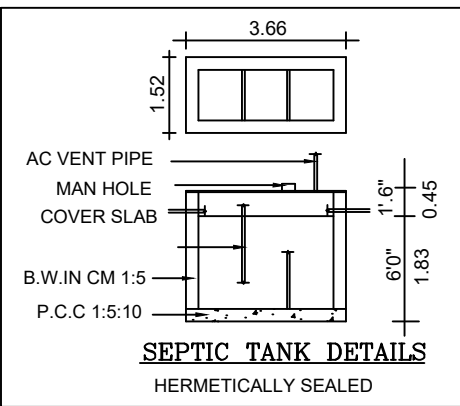
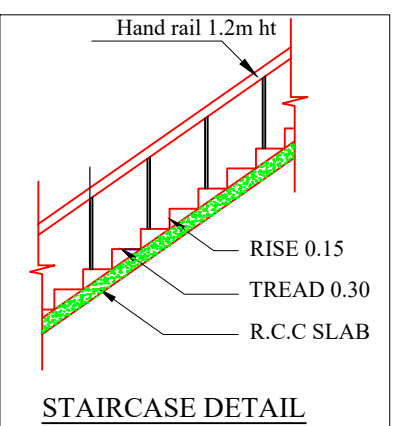
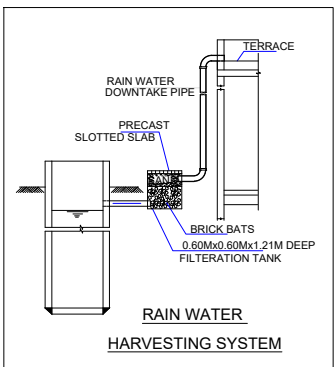
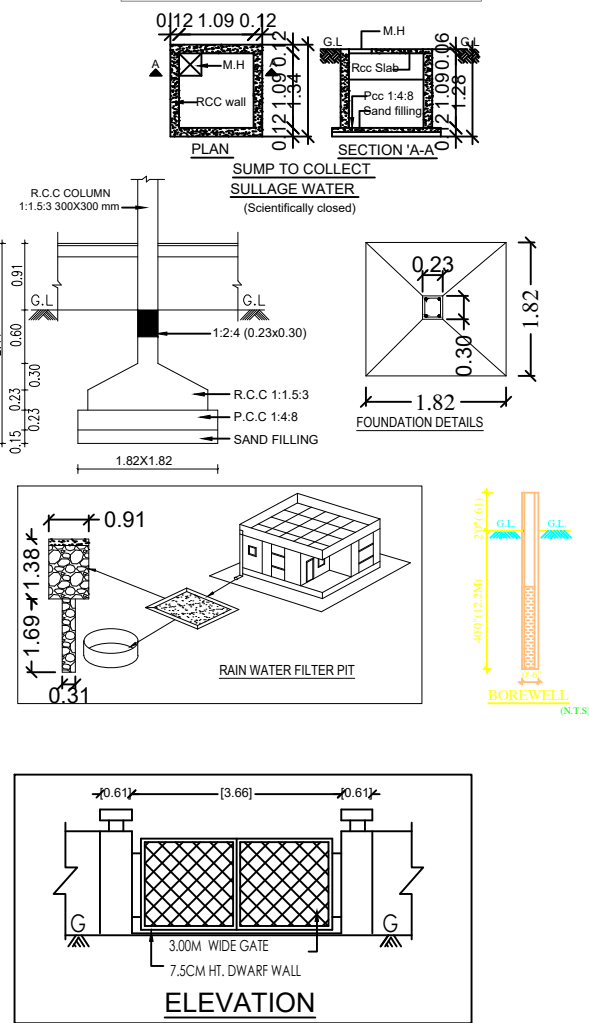
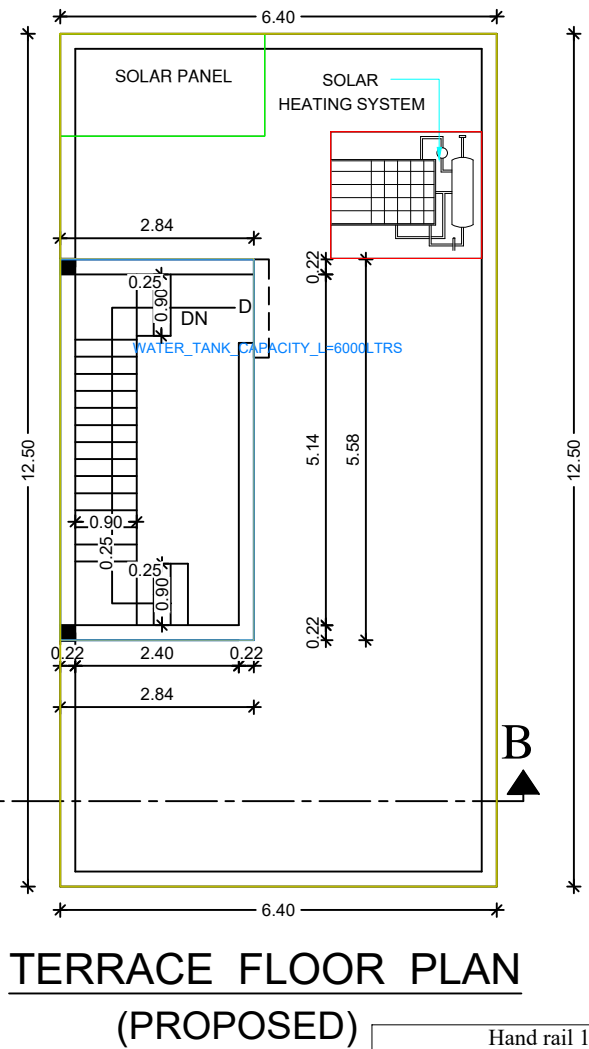
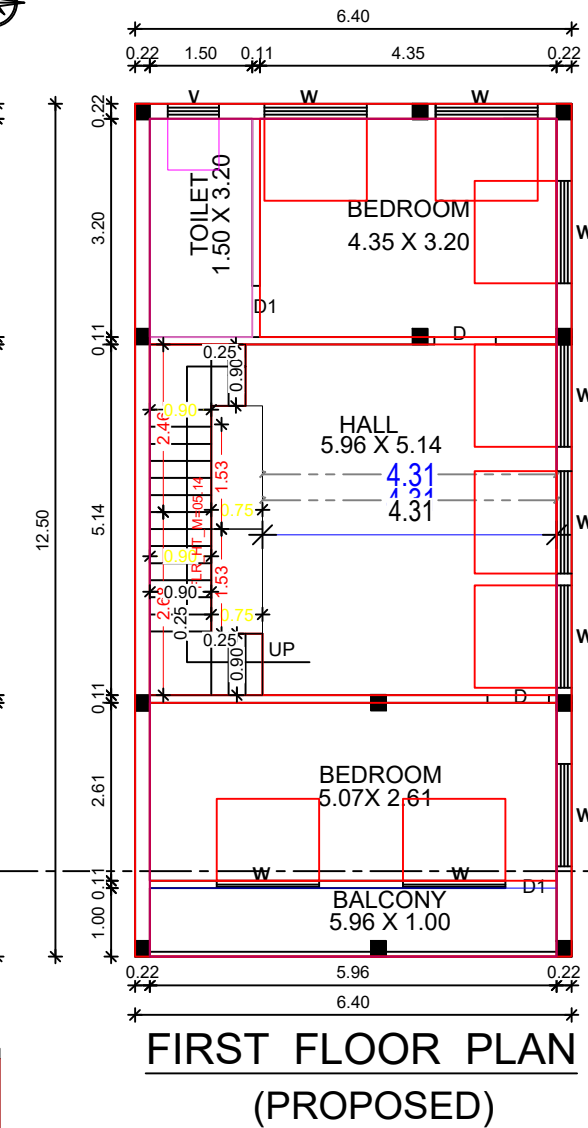
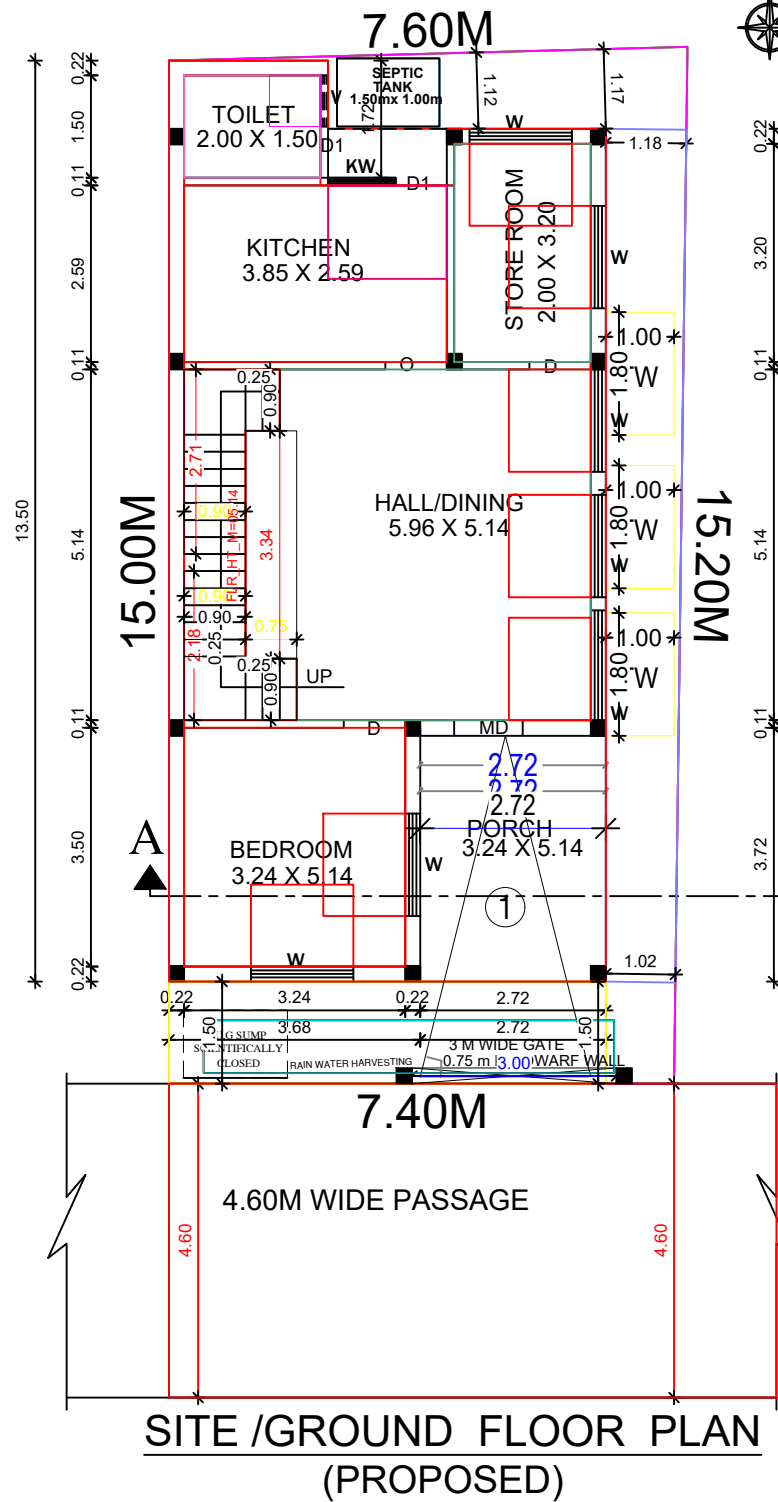
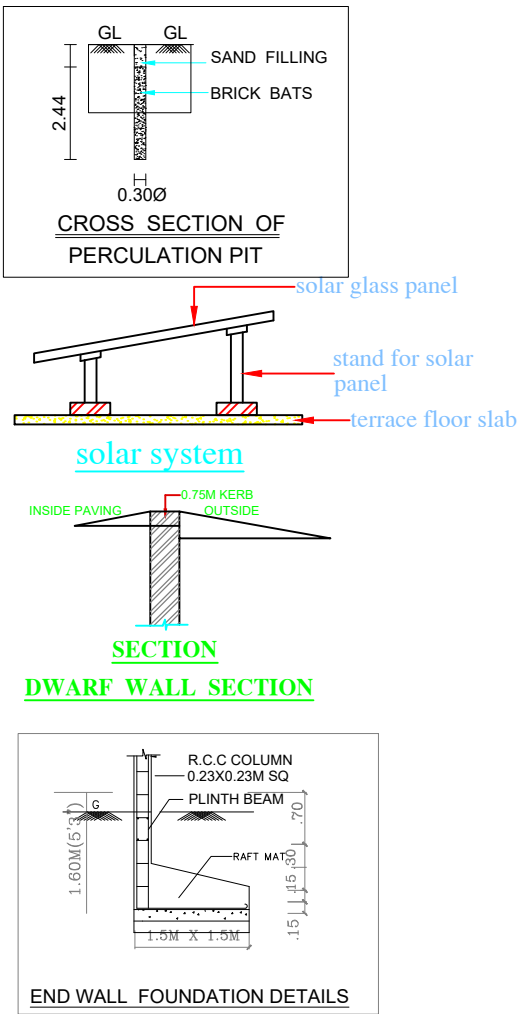
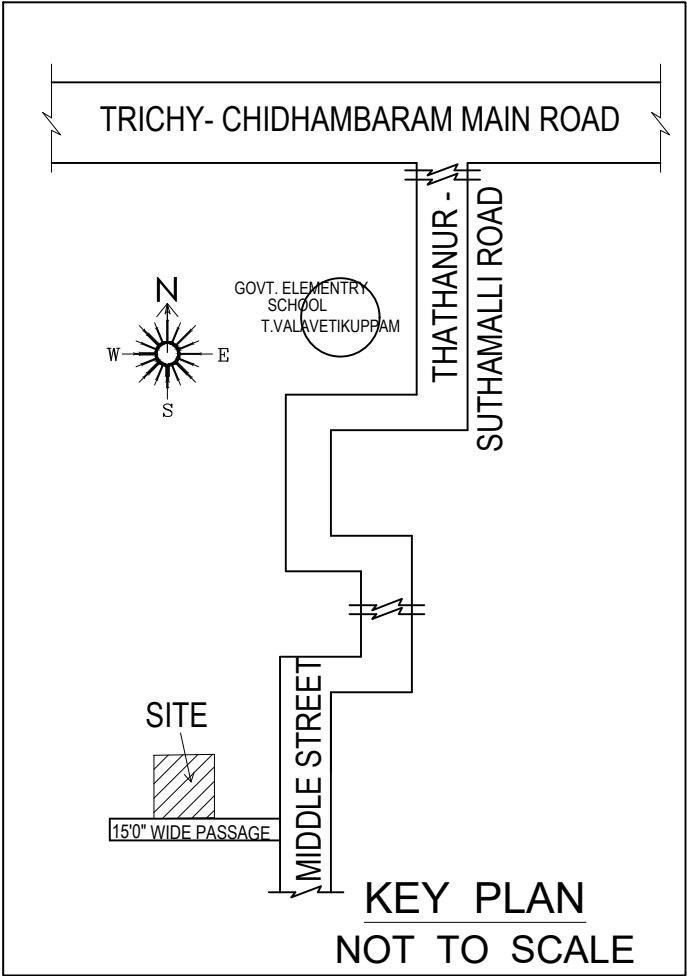


PLAN SHOWING THE PROPOSED CONSTRUCTION OF RESIDENTIAL BUILDING AT
COMPRISED IN S.No: 565/9B , MIDDLE STREET, THATHANUR EAST VILLAGE
VILLAGE No:32/1, UDAYARPALAYAM TALUK, ARIYALUR DIST.

THATHANUR PANCHAYAT UNION .

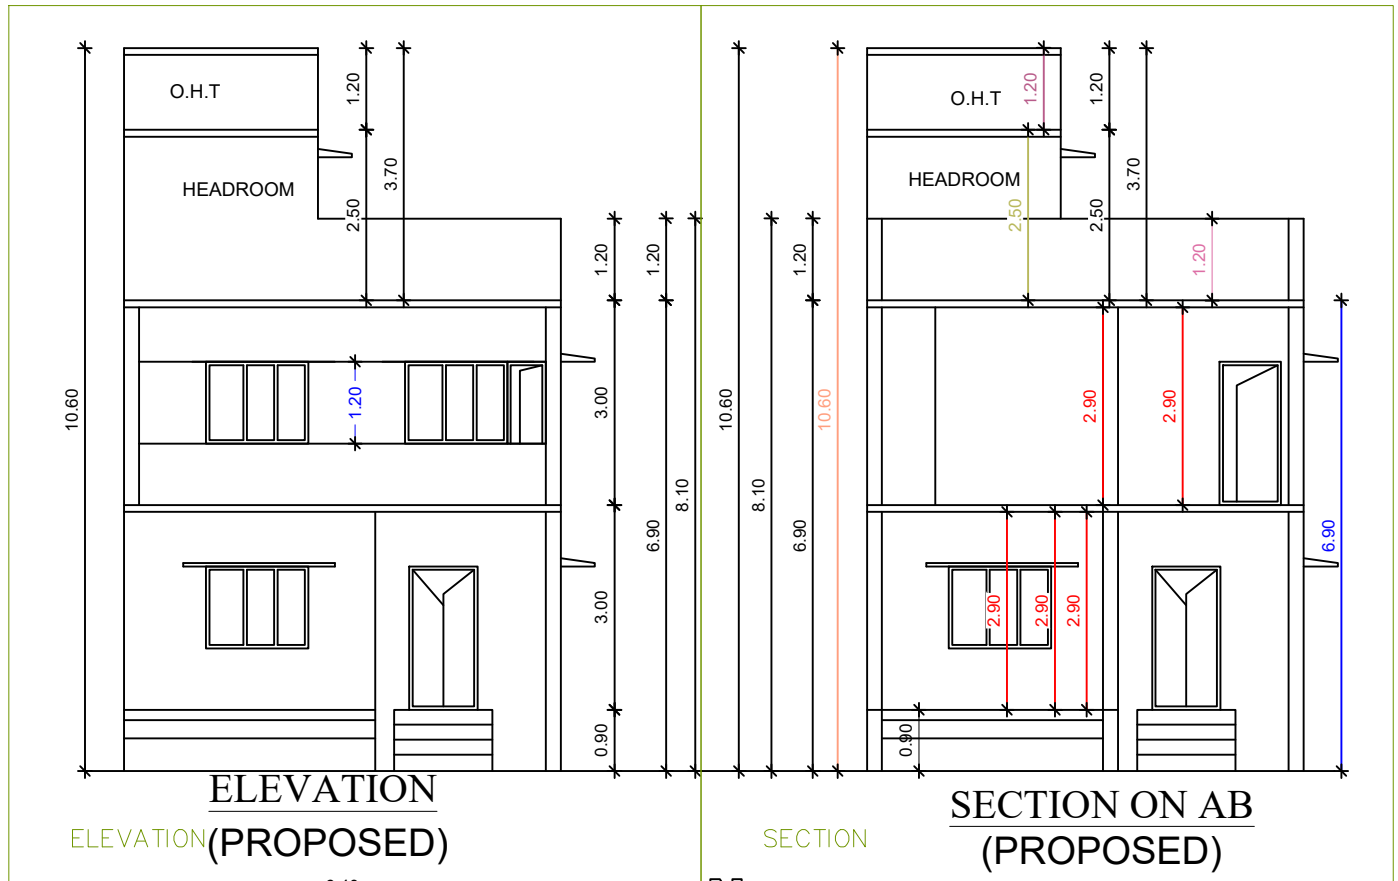

SCHEDULE OF JOINERY:

TYPE	DETAIL	WIDTH	HEIGHT
GG	GRILL GATE	1500	2100
D	C.W. PANELLED DOOR	1500	2100
D1	-DO-	900	2100
W	C.W GLAZED WINDOW	1800	1200
V	C.W. GLAZED VENTILATOR	750	900

AREA STATEMENT	Sq.FT	Sq.M
TOTAL SITE EXTENT (DOC)	1399.30	130.00
(PATTA)	1184.04	110.00
(SITE)	1218.70	113.22

GROUND FLOOR AREA	872.75	81.08
FIRST FLOOR AREA	861.12	80.00
HEAD ROOM AREA	170.93	15.88
TOTAL BUILD UP AREA	1904.80	176.96

FLOOR SPACE INDEX 1.60

COLOUR INDEX:

PROPOSED - ○ BOUNDARY - ○
ROAD - ○

[Signature]

SIGNATURE OF OWNER

[Signature]

Er.R.VIGNESHWARAN. B.E
Govt. Registered Engineer
Reg.No: 091/LS/2019/00020
KRV COMPLEX, NEAR SUBAVALLI HOSPITAL
DEVANGA STREET, JAYANKONDAM-621802.
PHONE NO:9965763412.

LICENSED SURVEYOR