



PLAN SHOWING THE PROPOSED GROUND FLOOR R.C.C ROOF RESIDENTIAL BUILDING IN S.F NO :- 411/23,, AT THOPPU STREET,GUNDAVELI EAST VILLAGE, UDAYARPALAYAM(T.K),ARIYALUR(D.T).

OWNER:- Mr.KARTHIKEYAN S/O NARAYANASAMY

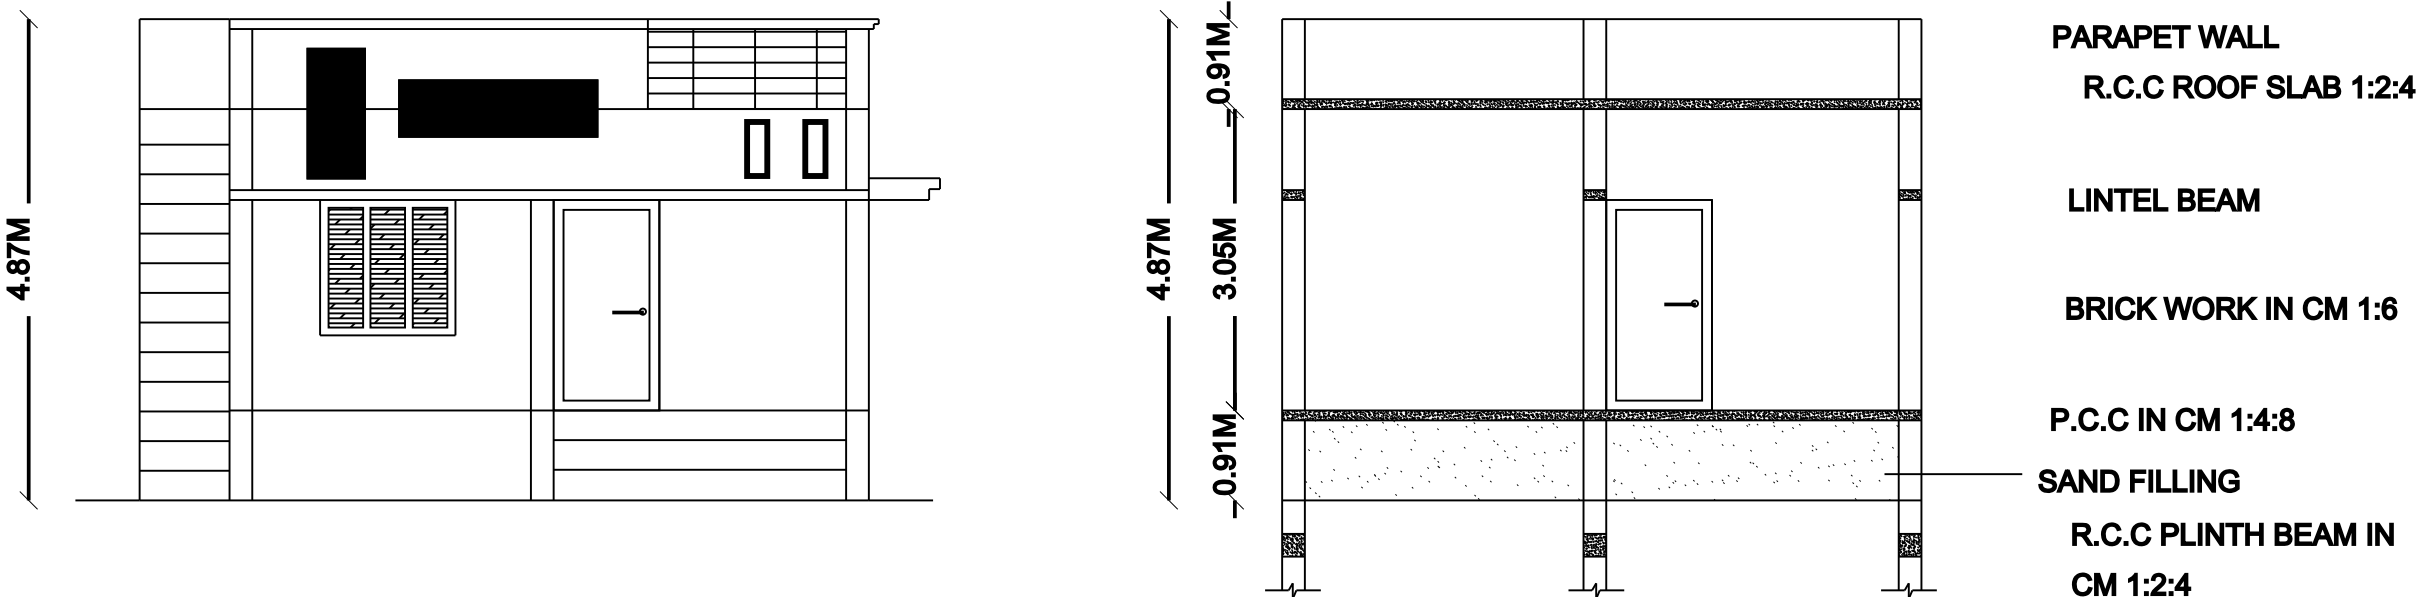


TYPICAL GROUND FLOOR PLAN

TYPICAL TERRACE FLOOR PLAN

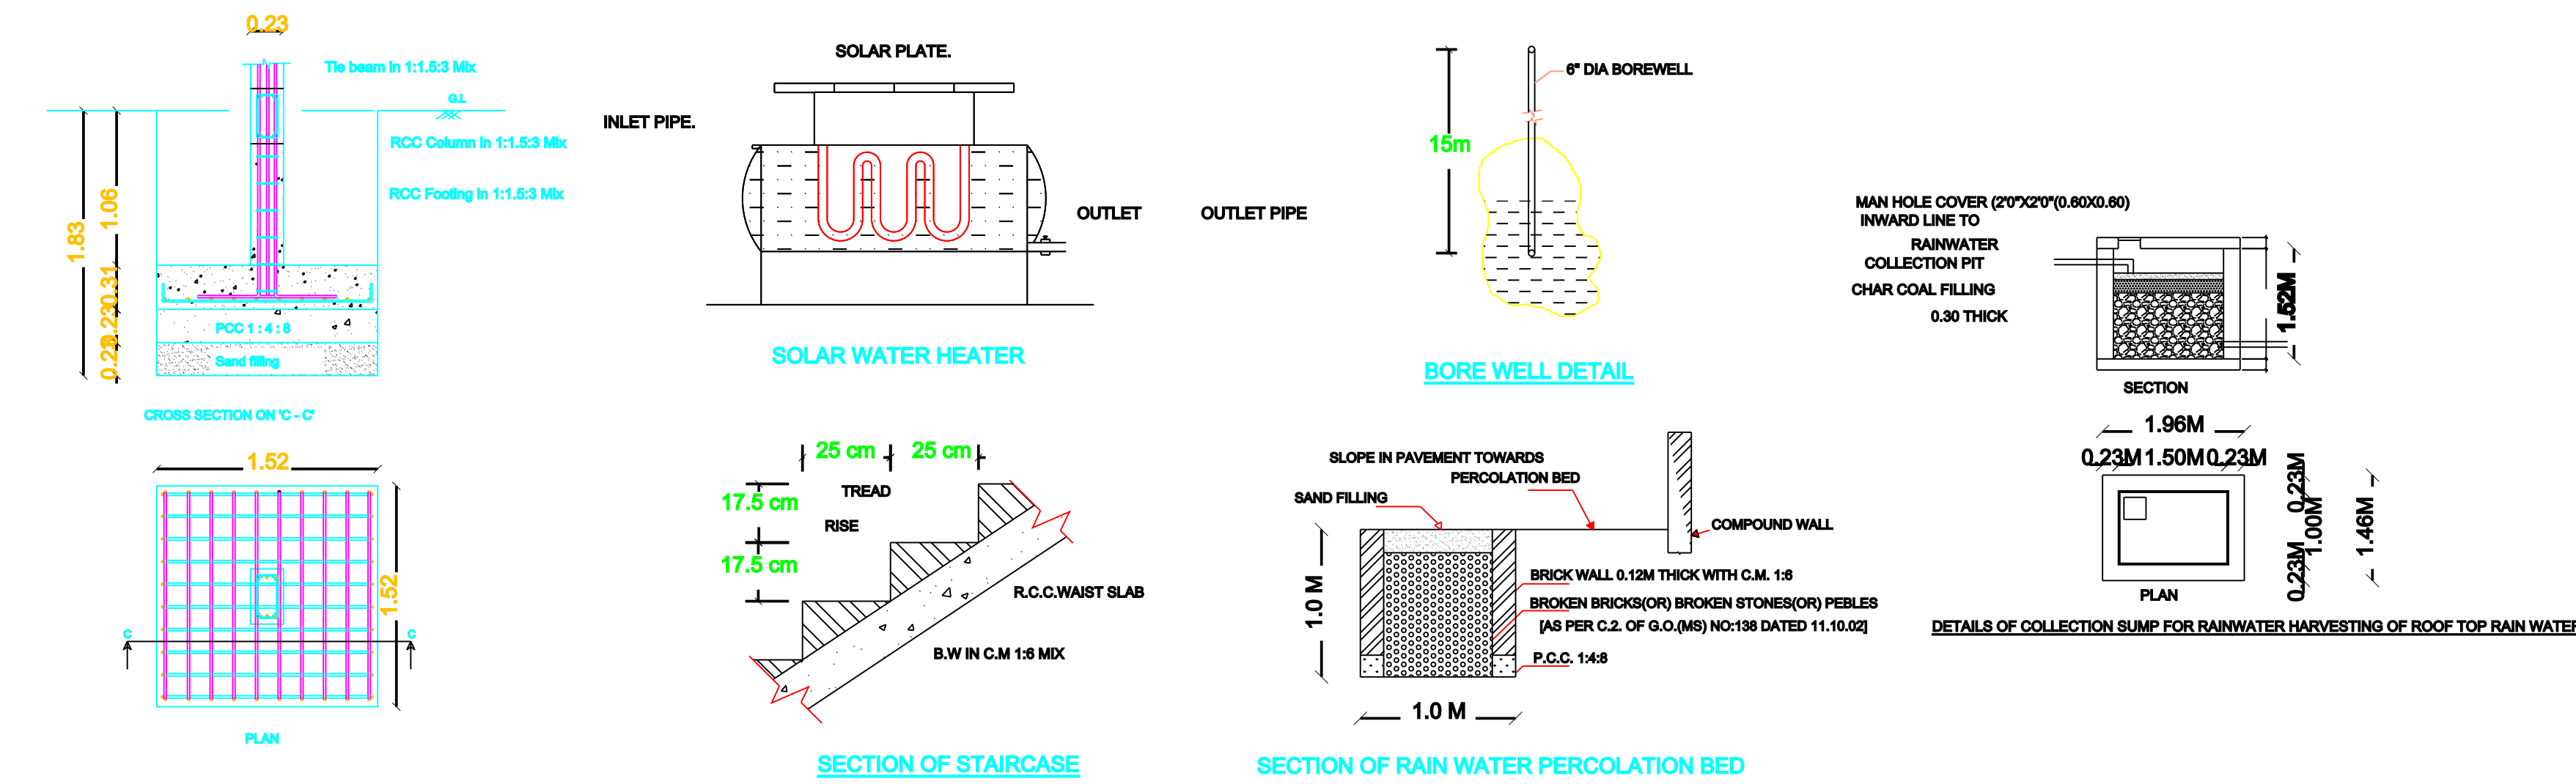


COLOUMN FOUNDATION DETAILS - A

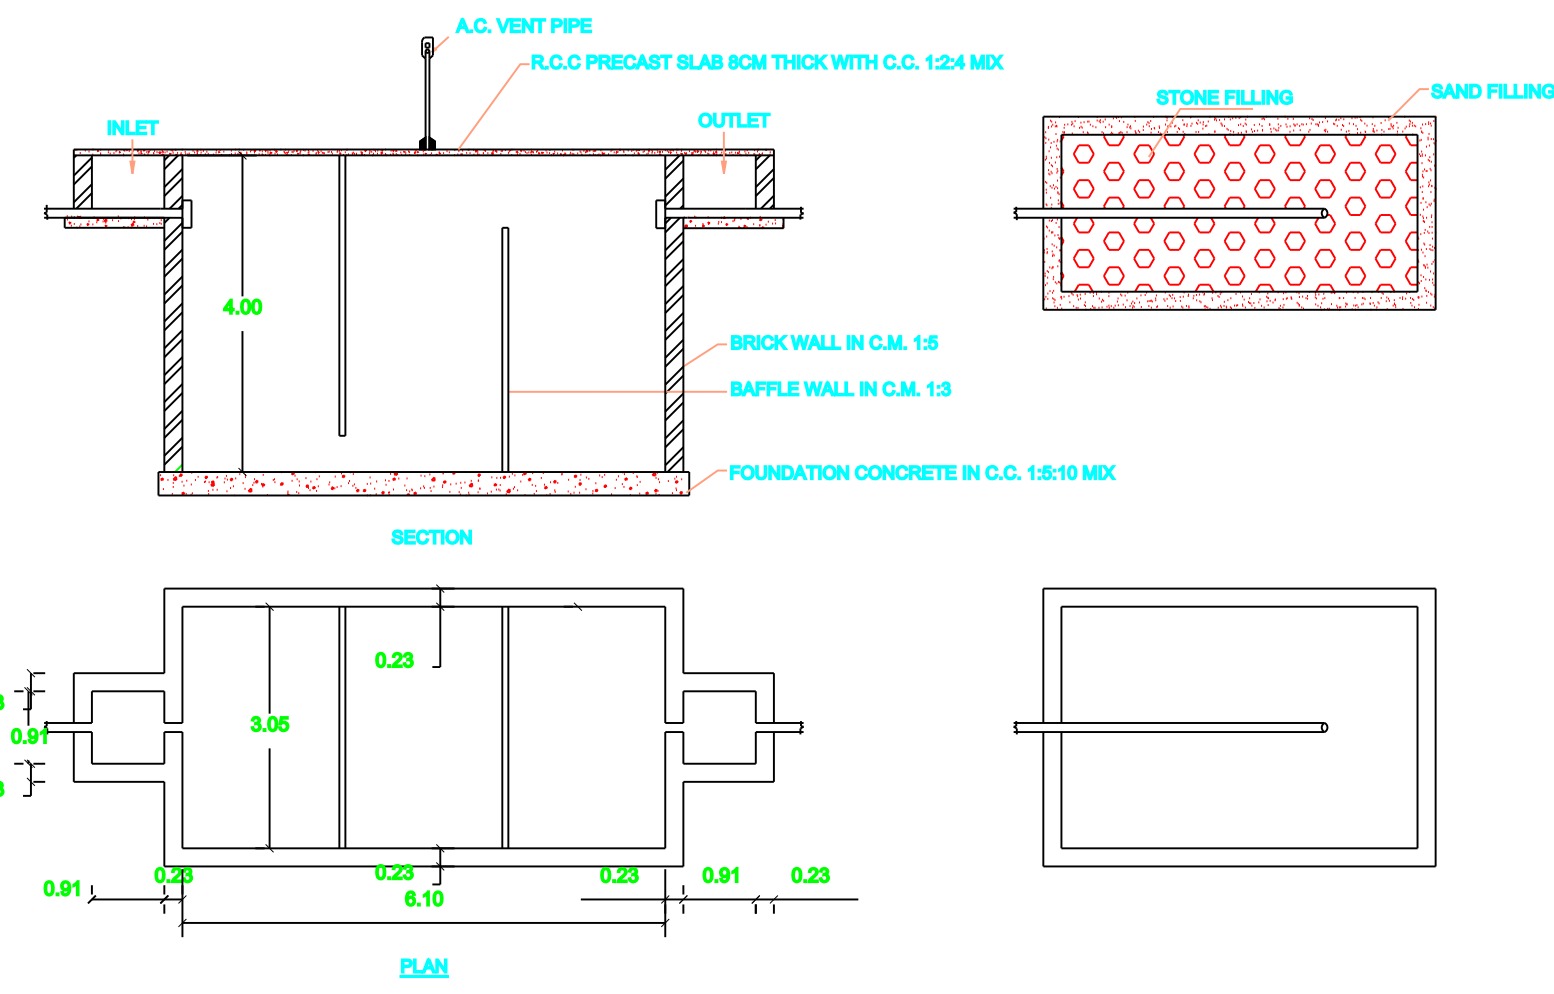


PLAN & SECTION OF SEPTIC TANK & DISPERSION TRENCH

SITE PLAN:-

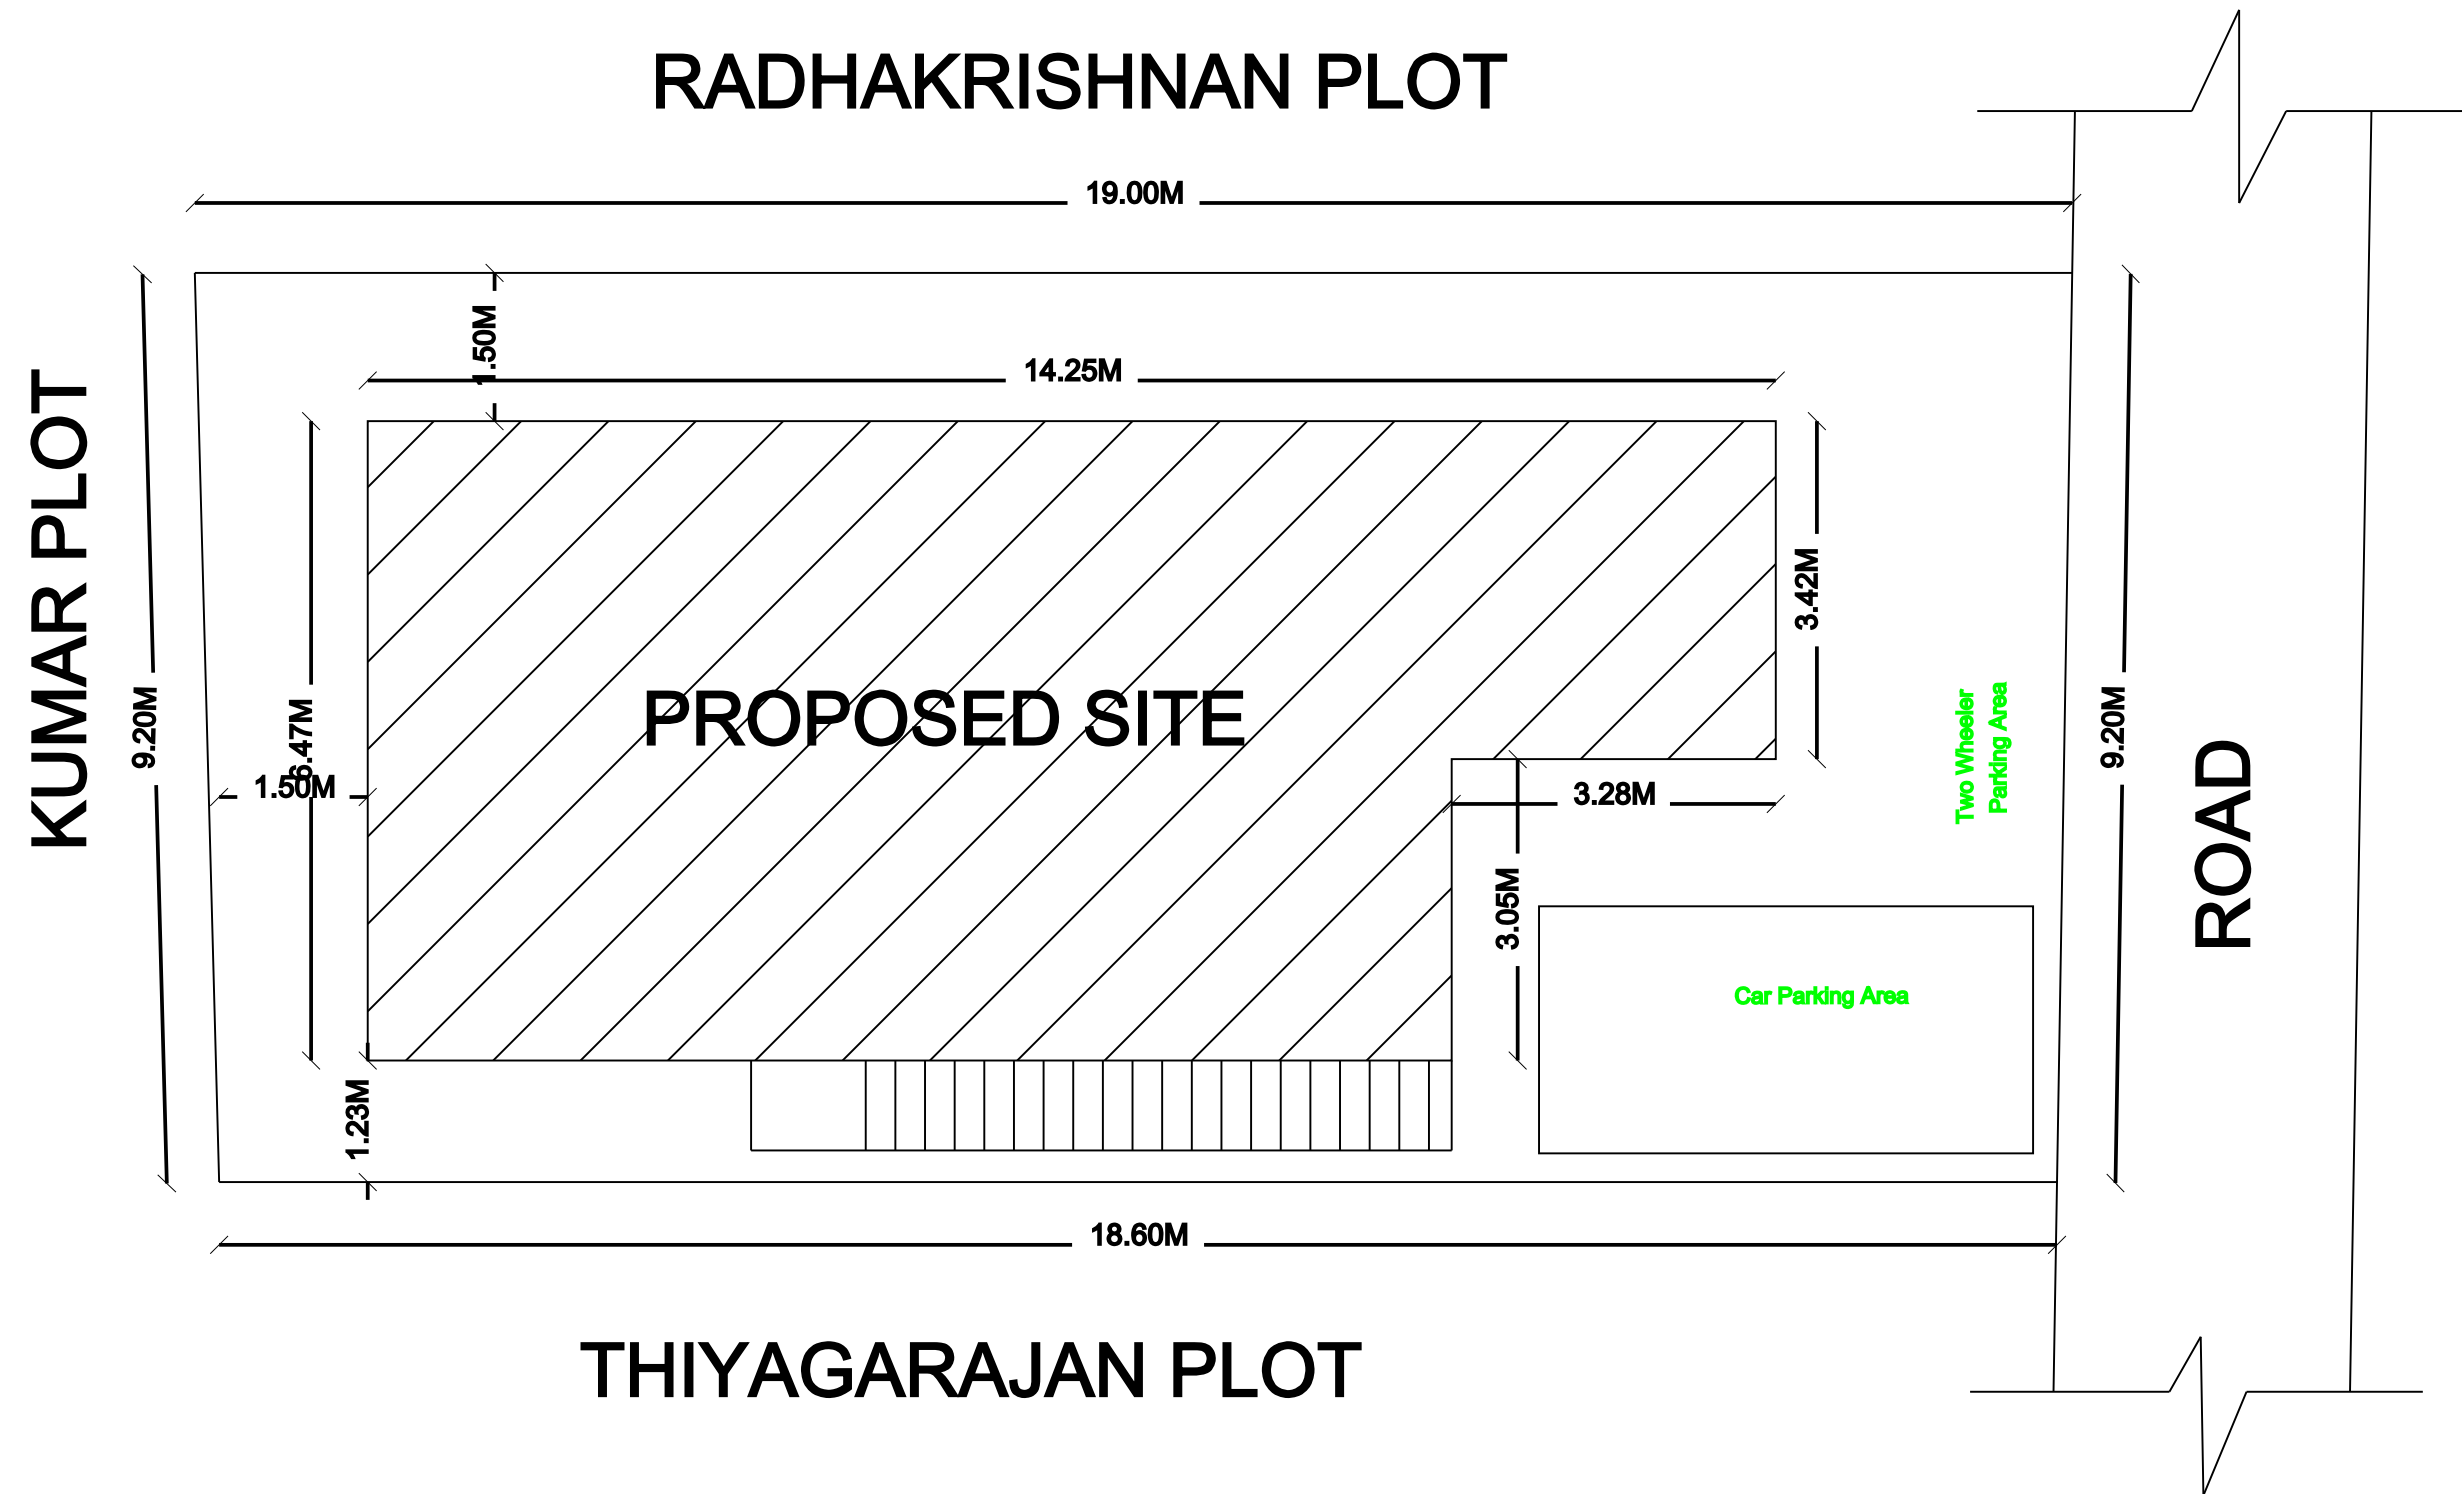

KEY PLAN:-

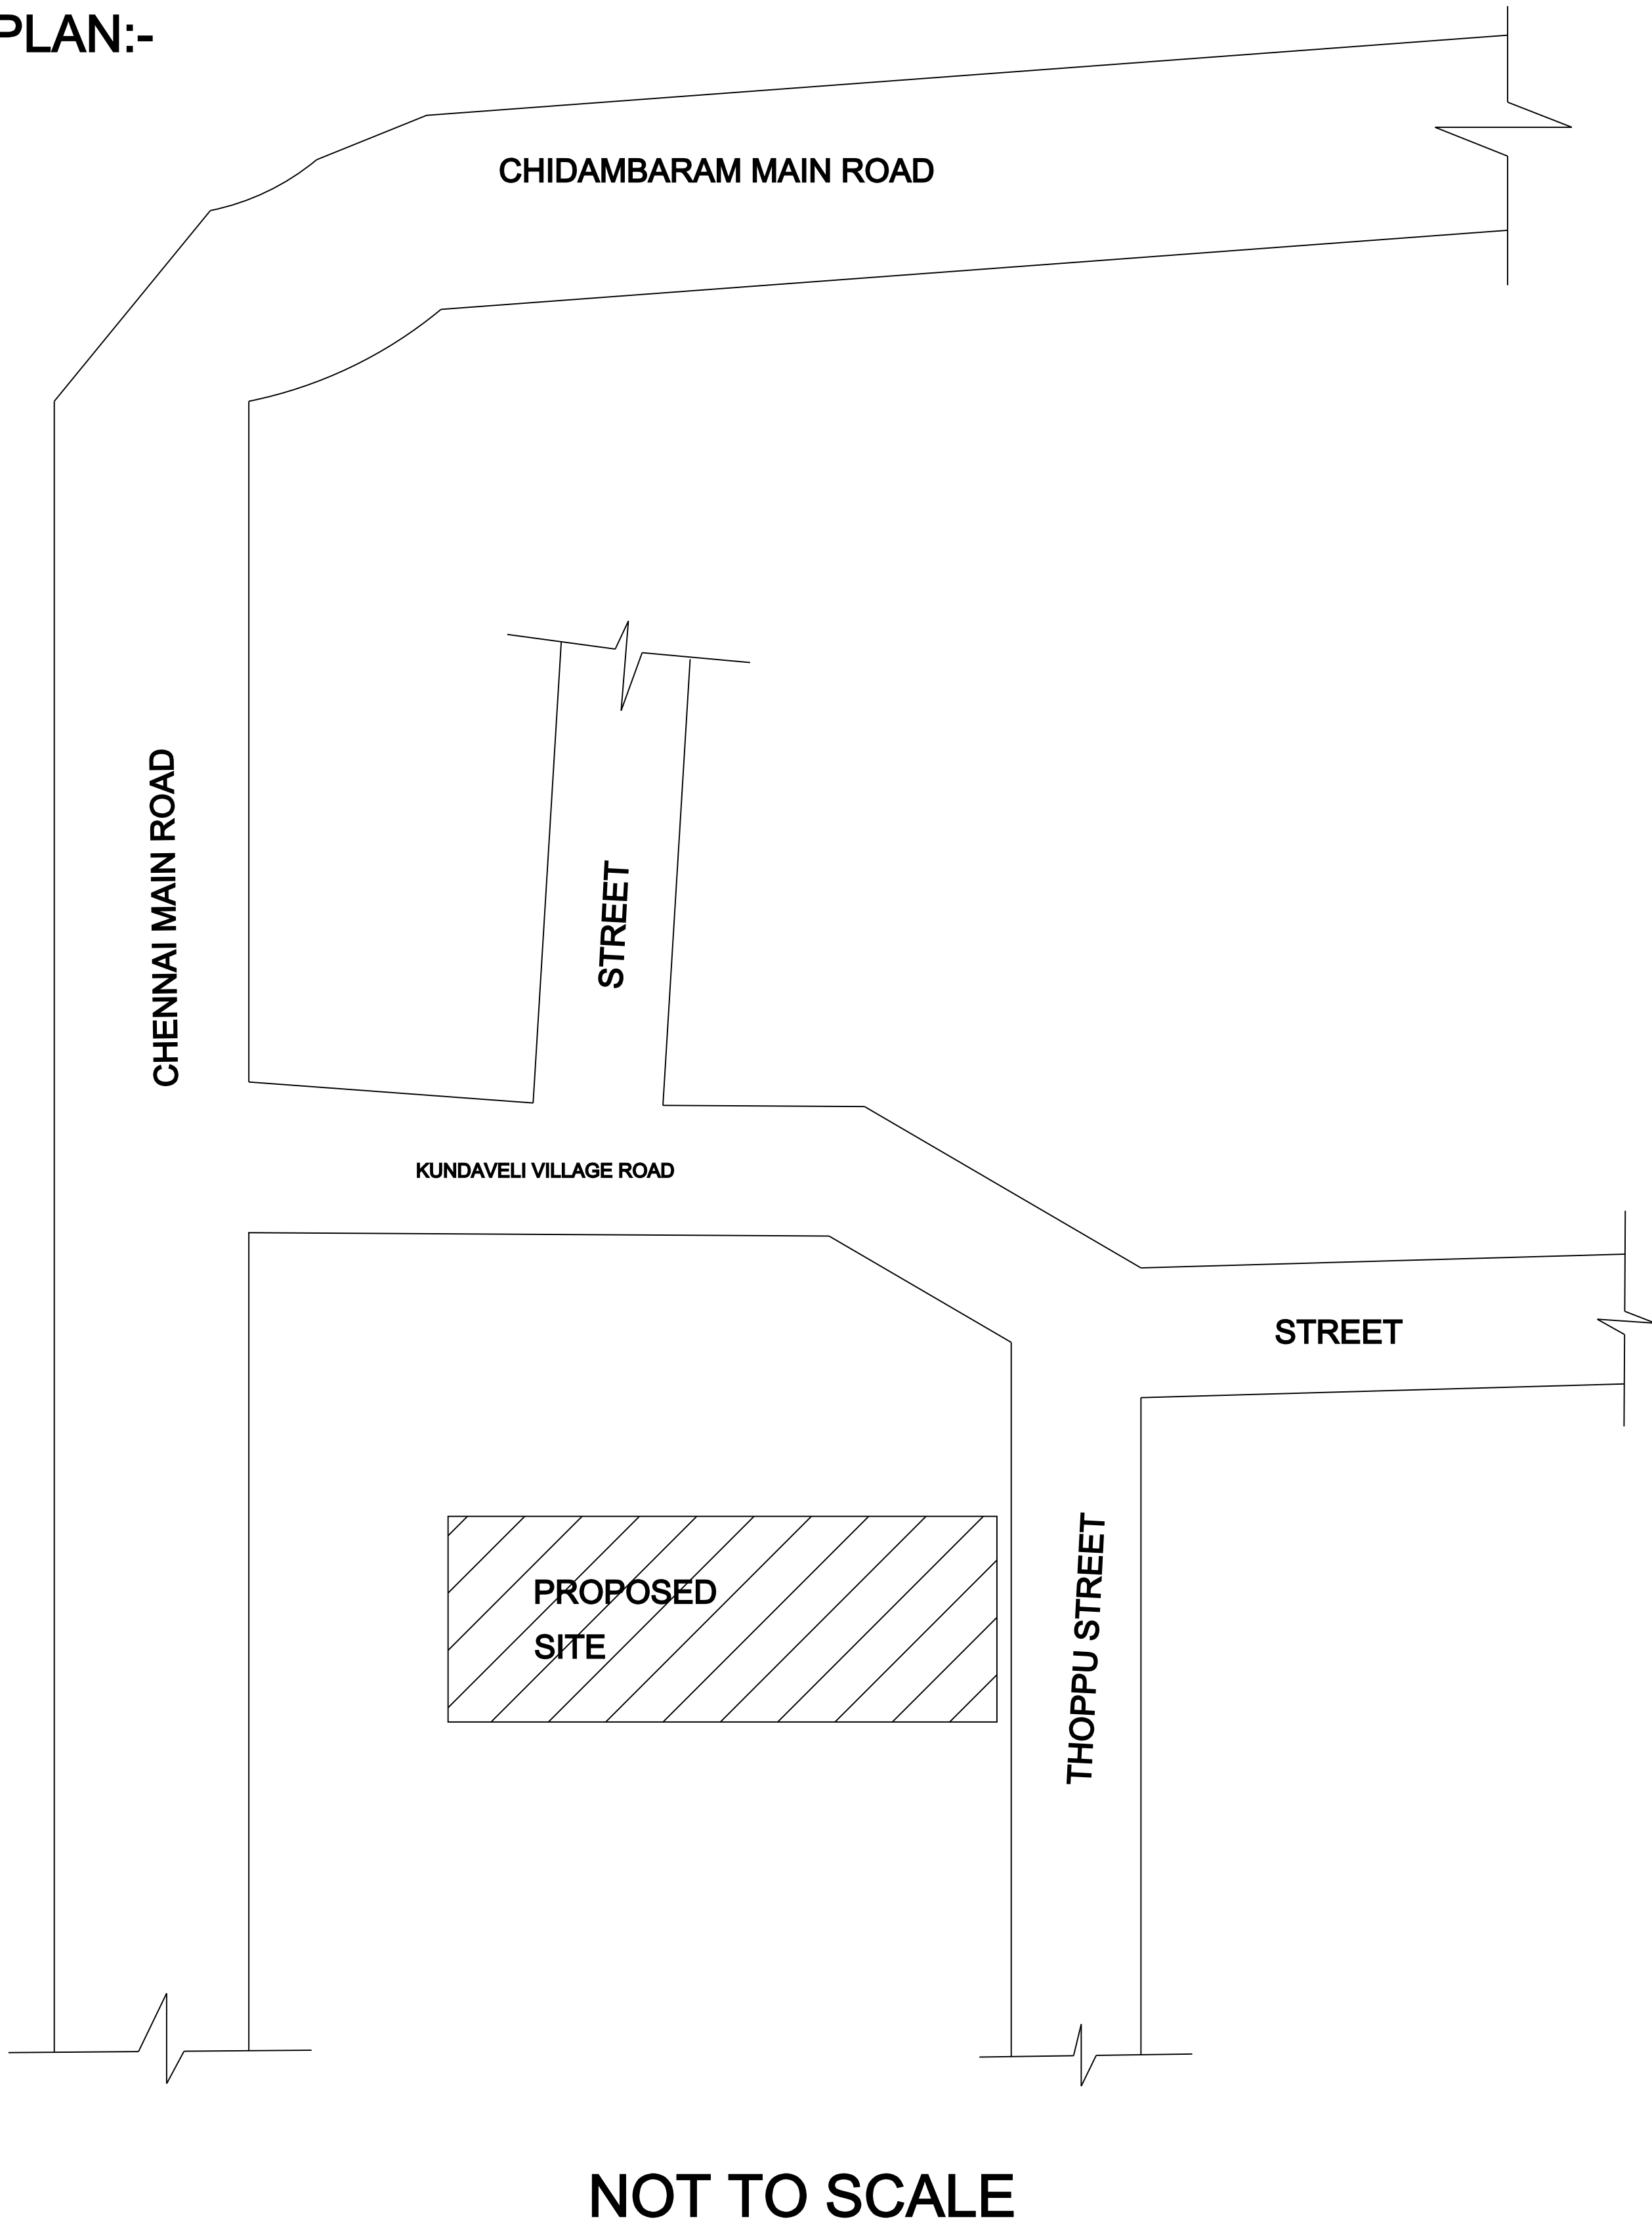


NOT TO SCALE

SCHEDULE OF JOINERIES:		
TYPE	REFERENCE	SIZE IN METER
MD	MAIN DOOR	1.22 x 2.13
D	FLUSH DOOR	0.91 x 2.13
D1	FLUSH DOOR	0.76 x 2.13
O	OPEN	1.00 x 2.13
W1	WINDOW	1.53 x 1.52
KW	KITCHEN WINDOW	1.53 x 1.22
KW1	KITCHEN WINDOW	0.91 x 1.22
V	VENTILATOR	0.91 x 0.76

AREA DETAILS

DESCRIPTION		SQM.
PLOT AREA (as per Document)		174.26
PLOT AREA (as per FMB)		172.96
SUPER IMPOSED PLOT AREA		172.96
DESCRIPTION	F.S.I AREA (in SQ.M)	NON F.S.I AREA (in SQ.M)
PROPOSED BUILDING PLINTH AREA		
GROUND FLOOR AREA	82.20	-
FIRST FLOOR AREA	-	-
HEAD ROOM AREA	-	-
TOTAL AREA	82.20	-
OPEN SPACE AREA	90.75	
PLOT COVERAGE = $\frac{82.20}{172.96} \times 100 = 47.52\%$ F.S.I = $\frac{82.20}{172.96} = 0.47$		

ENGINEER:-

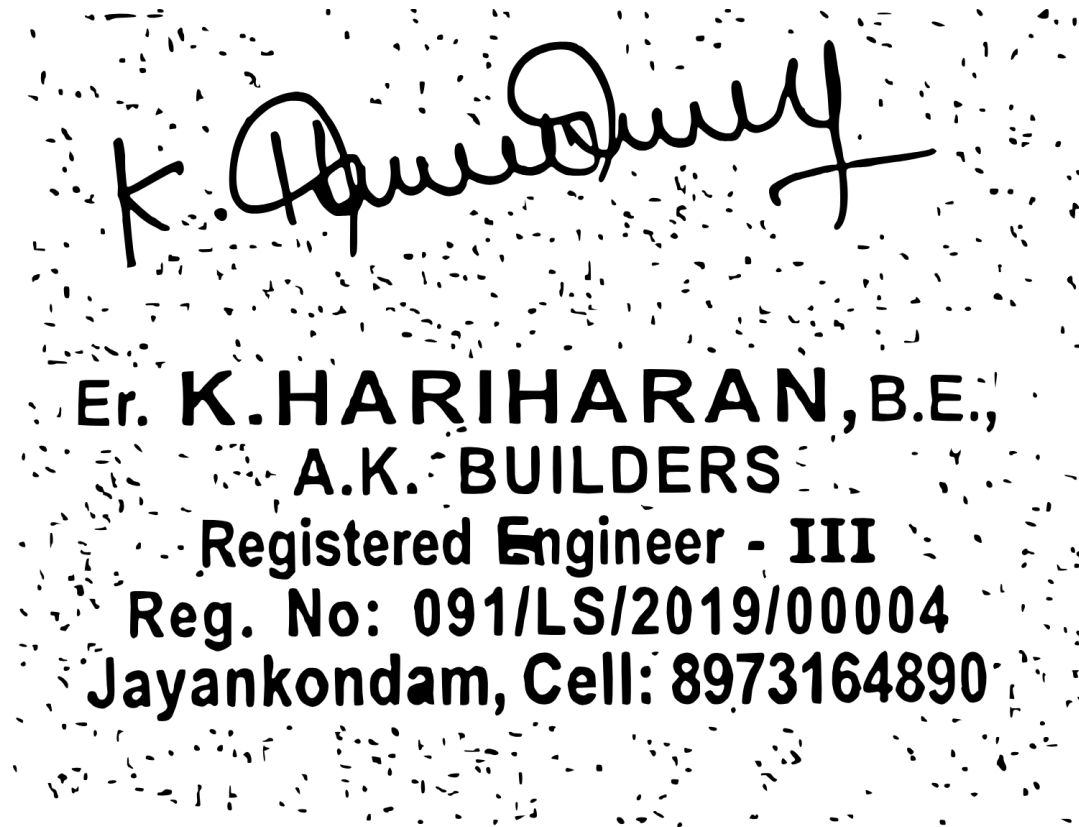

OWNER:- Mr.KARTHIKEYAN S/O NARAYANASAMY



APPROVING AUTHORITY:-