

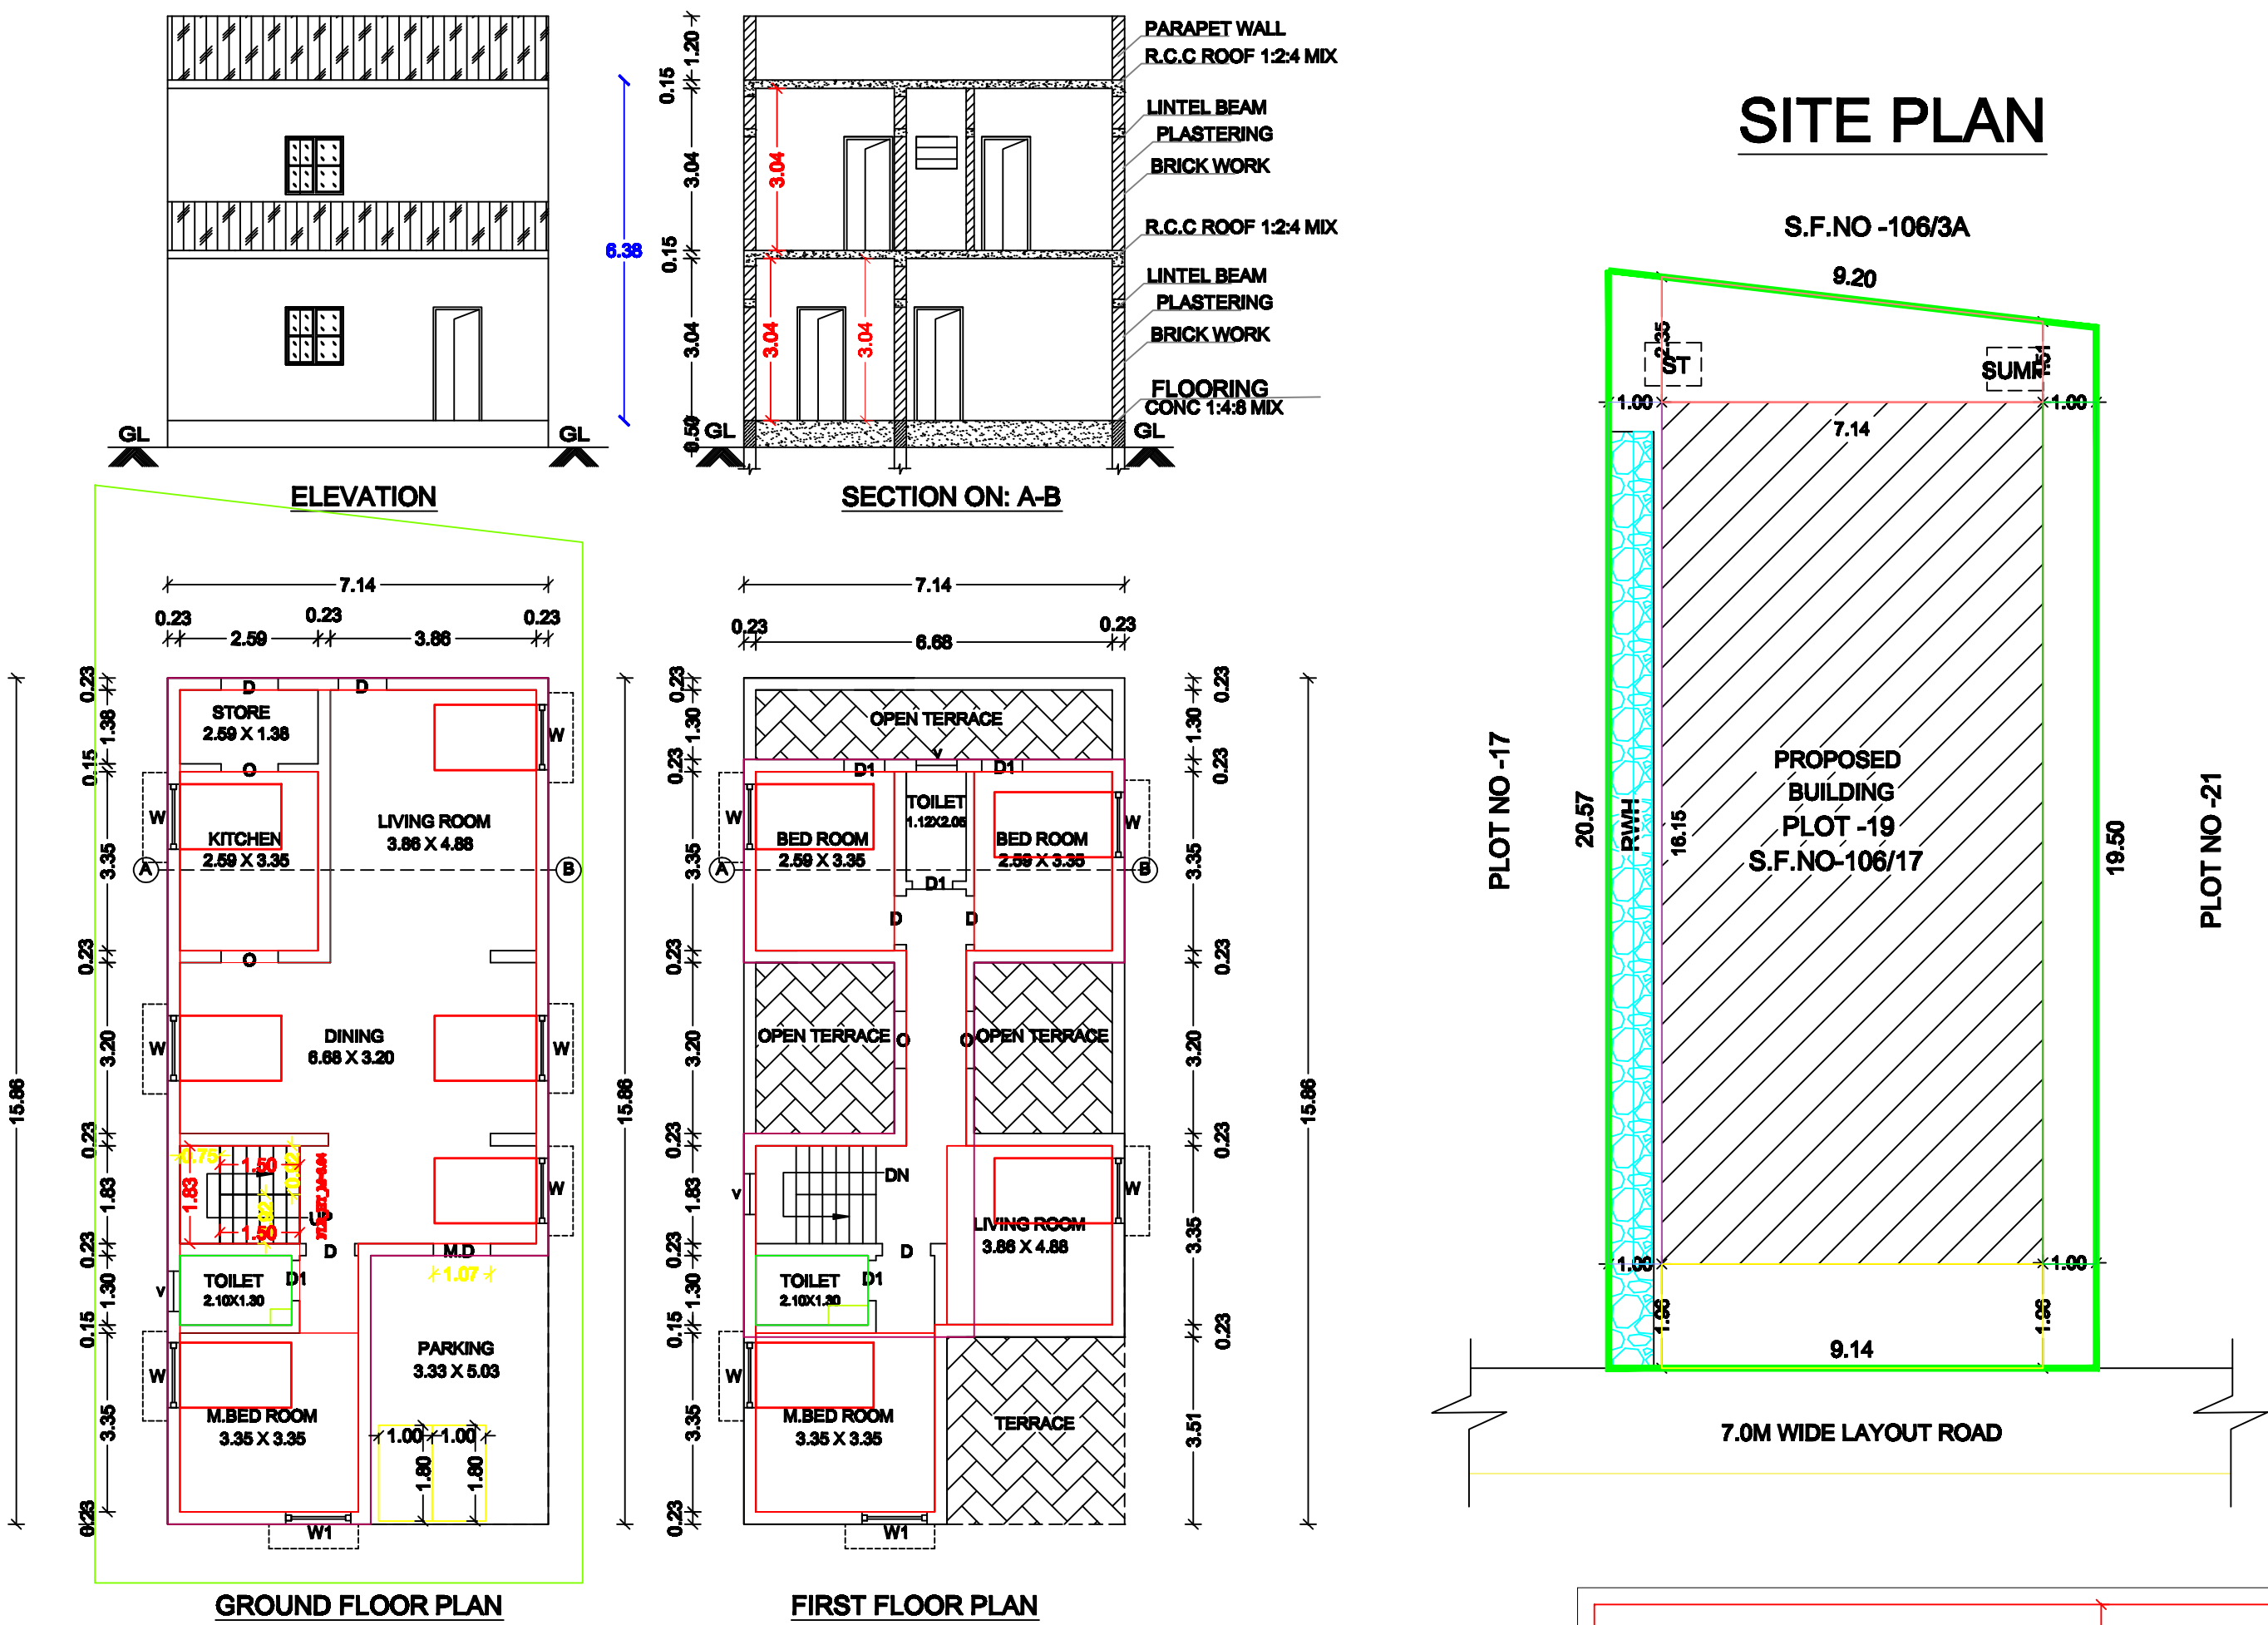
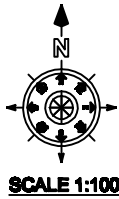
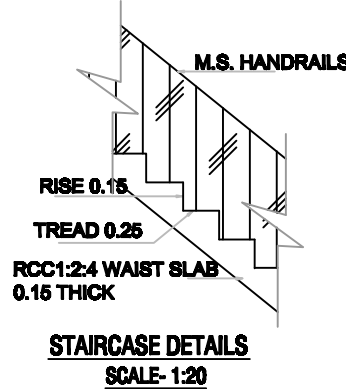
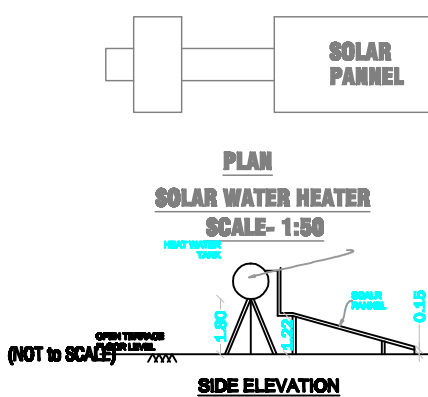
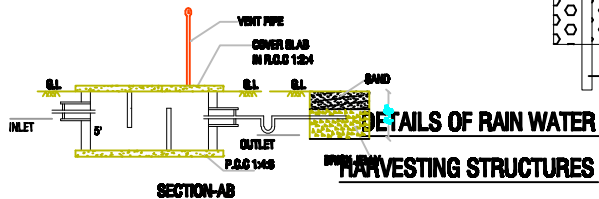



PLAN SHOWING THE PROPOSED GROUND & FIRST FLOOR RCC ROOF RESIDENTIAL BUILDING IN S.F.NO-106/17, (PLOT NO: 19) AT VARANAVASI REVENUE VILLAGE ,THAVUTHAIKULAM VILLAGE AND PANCHAYAT, ARIYALUR TALUK AND ARIYALUR DISTRICT.

APPLICANT: Mr.M. RAJKUMAR S/o MADASAMY

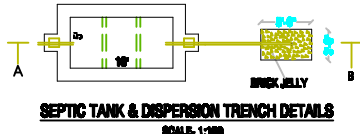

SITE PLAN

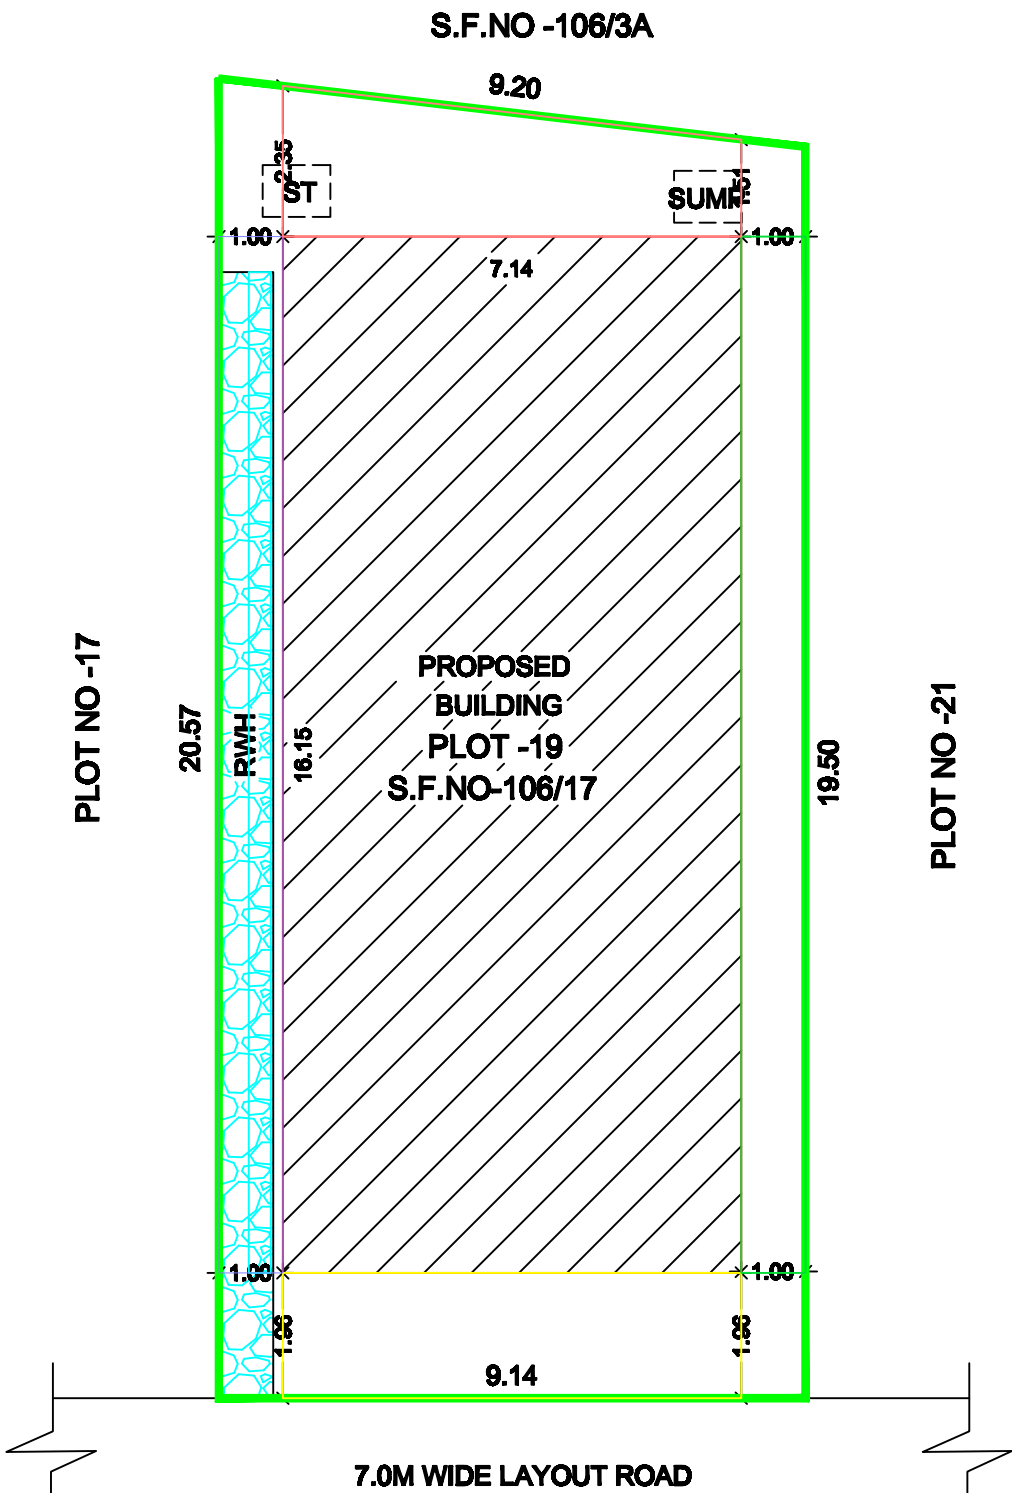

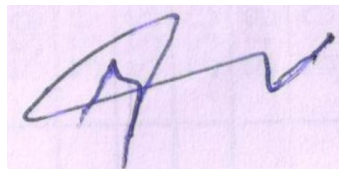AREA DETAILS			
PARTICULARS		Sq.Mt.	Sq.Ft.
AS PER DOCUMENT AREA		183.24	1972.50
PLINTH AREA OF THE PRO.BLDG - G.F		113.24	1218.91
PLINTH AREA OF THE PRO.BLDG - F.F		72.58	781.25
TOTAL PLINTH AREA		185.82	2000.16
OPEN SPACE		70.00	753.48
SCHEDULE OF JOINERIES		WIDTH	HEIGHT
MD	MAIN DOOR	1.00	2.10
D1	DOOR	0.91	2.10
D2	DOOR	0.76	2.10
W	WINDOW	1.60	1.22
W1	WINDOW	1.52	1.22
O	OPEN	0.91	2.10
V	VENTILATOR	0.91	0.61
PARKING DETAILS			
SCHEDULE OF JOINERIES		REQUIRED	PROVIDED
TWO WHEELER		02	02
CAR		-	-
COLOUR INDEX			
SITE BOUNDARY			
PROPOSED BUILDING			
EXISTING ROAD			
APPLICANT			
			
<u>Mr.M. RAJKUMAR S/o MAADASAMY</u>			
REGISTERED ENGINEER			
			
Er. T.ARIVANANTHAM,M.Tech(Struct) M.I.S.S.E.,M.C.E.,M.I.C.I.,F.I.I.V.,C.E(I),A.M.I.E., CHARTERED ENGINEER-AM-1953255 APPROVED VALUER(I.I.V India) MF-1892 D.T.C.P REGISTERED ENGINEER REG. No : RE / PBLR / APR2019 / 081 12/1-C, POUND STREET, ARIYALUR - 621 704. Mob : 86081 23260, 98423 68483			