

APPROVING AUTHORITY



SITE PLAN 1:100 SCALE



SECTION ON 'A - A'



FLOOR PLAN



SECTION OF STAIRCASE


SECTION OF RAIN WATER PERCOLATION BED




PLAN & SECTION OF SEPTIC TANK & DISPERSION TRENCH



SECTION ON DWARF WALL (DW)

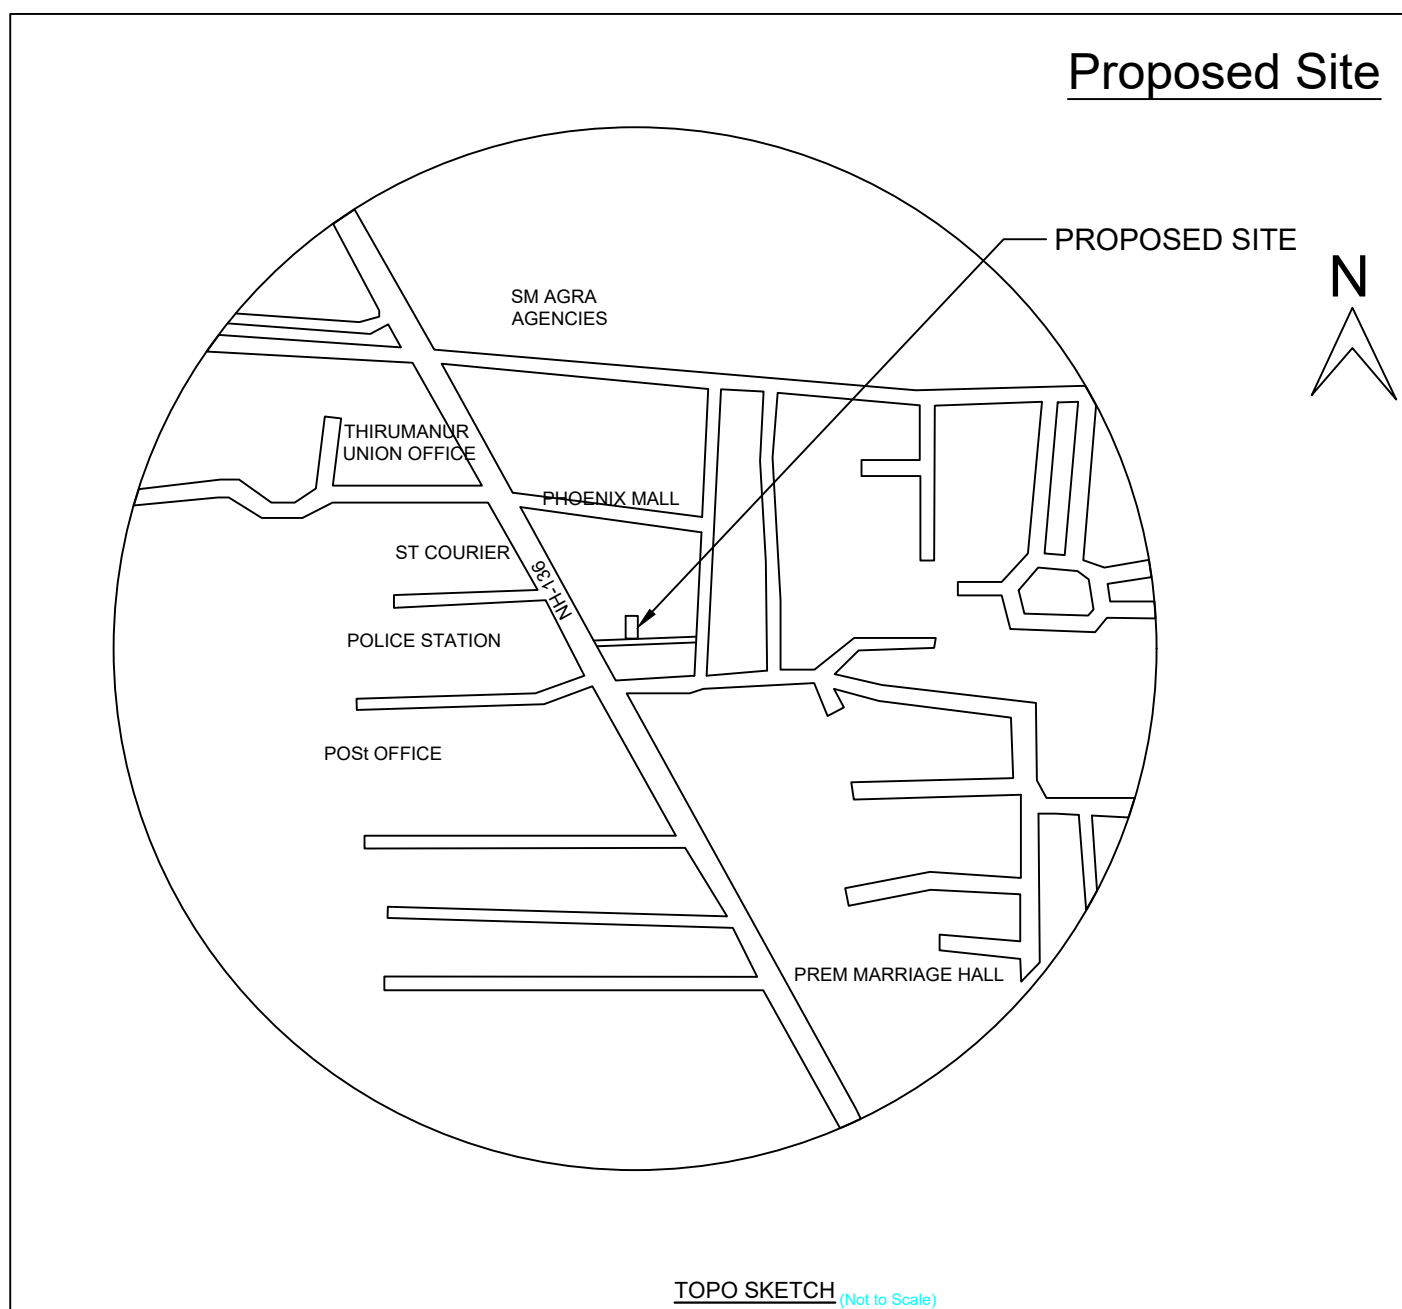

TOPO SKETCH (Not to Scale)

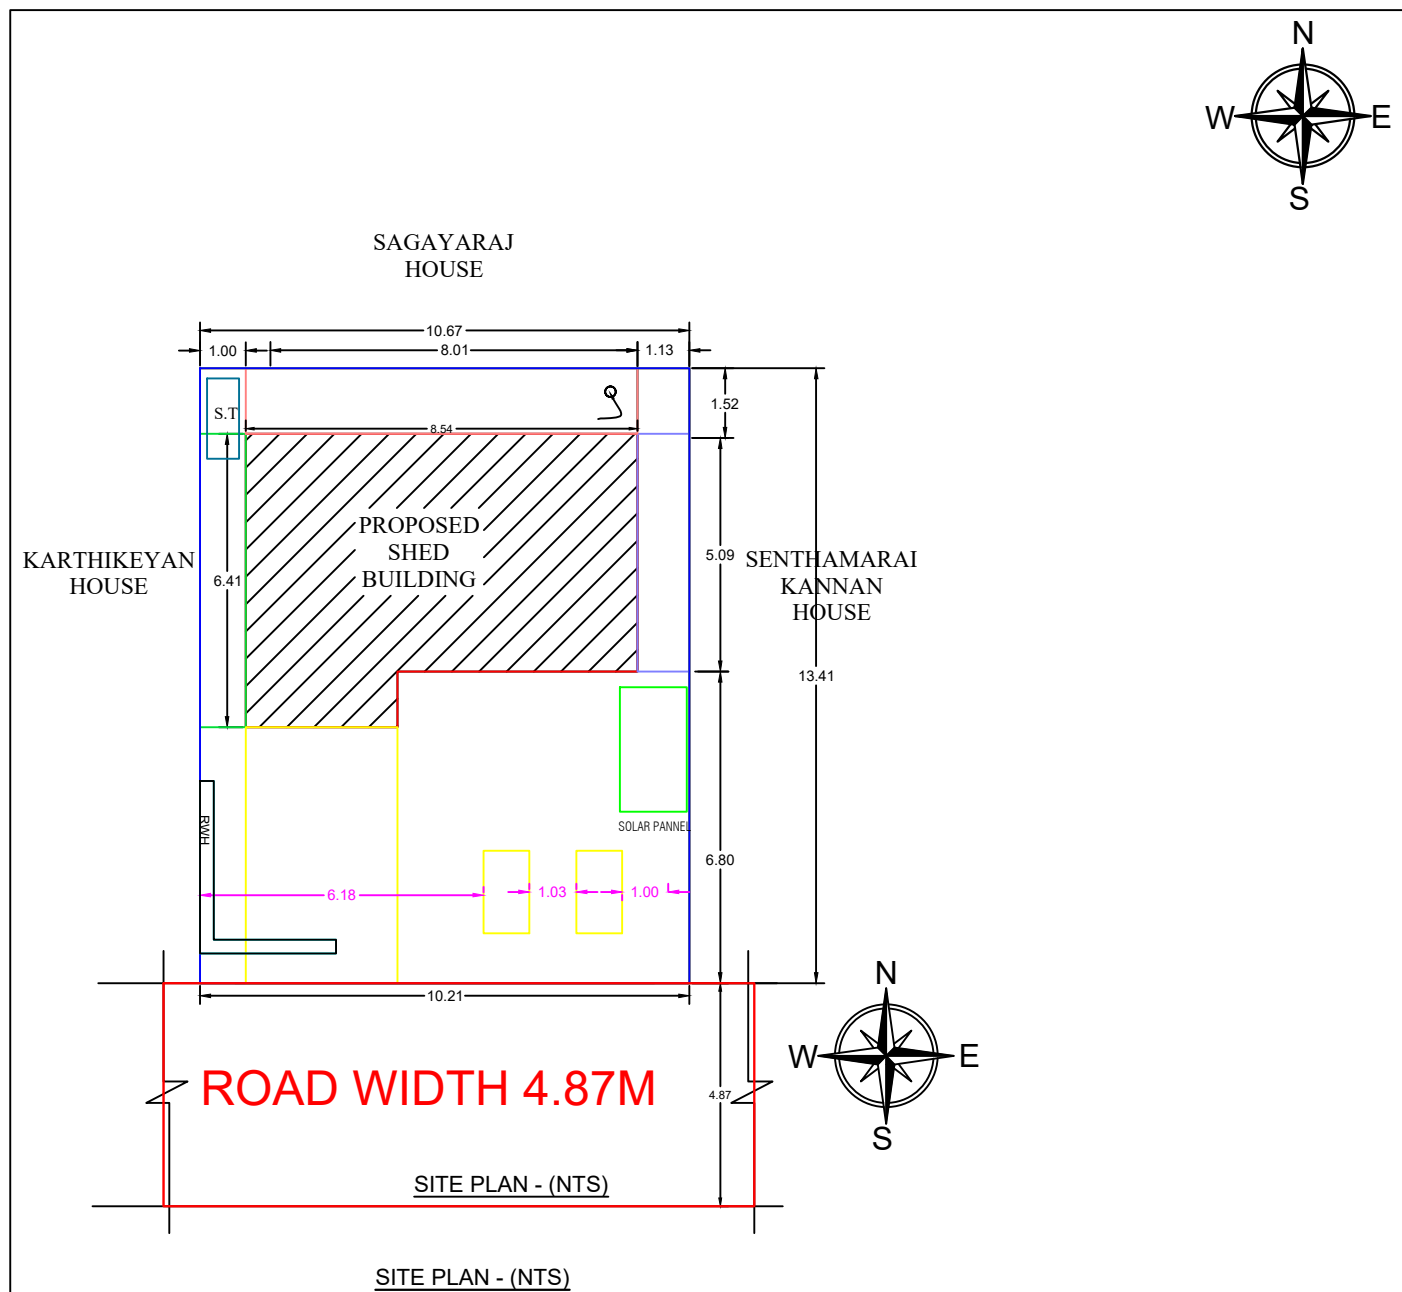

SITE PLAN - (NTS)

SCHEDULE OF JOINERIES:

TYPE	REFERENCE	SIZE IN METER
MD	MAIN DOOR	1.43 x 2.10
D	FLUSH DOOR	0.90 x 2.10
O	OPEN	0.90 x 2.10
W	WINDOW	1.52 x 1.52
V	VENTILATOR	0.60 x 0.91

AREA DETAILS

AREA DETAILS		
<u>DESCRIPTION</u>	<u>SFT.</u>	<u>SQ.M</u>
PLOT AREA (as per Document)	1540.00	143.08
PLOT AREA (as per FMB)	1540.00	143.08
SUPER IMPOSED PLOT AREA	1540.00	143.08
<u>DESCRIPTION</u>	<u>F.S.I AREA</u> (in SQ.M/SFT)	<u>NON F.S.I AREA</u> (in SQ.M/SFT)
<u>PROPOSED BUILDING PLINTH AREA</u>		
PLINTH AREA	48.31/ 520.00	-
HEAD ROOM AREA	-	-
TOTAL AREA	48.31/ 520.00	-

OWNER:

Mr.PATHMANABAN S/O THANGAVEL



IDEALSURE CONSTRUCTION FIRM,
ARIYALUR, PH:9943418030

ENGINEER:

P. R. Gentry

ER.P.RAJAPANDIAN B.E CIVIL
IDEALSURE CONSTRUCTION
ARIYALUR