



PLAN SHOWING THE PROPOSED CONSTRUCTION OF GROUND FLOOR R.C.C ROOF RESIDENTIAL BUILDING,
IN OLD S.F N.o: 144/14, NEW S.F No: 144/14B, AT MAIN ROAD, DEVAMANGALAM VILLAGE & PANCHAYAT
JAYANKONDAM UNION PANCHAYAT, UDAYARPALAYAM TALUK, ARIYALUR DISTRICT.

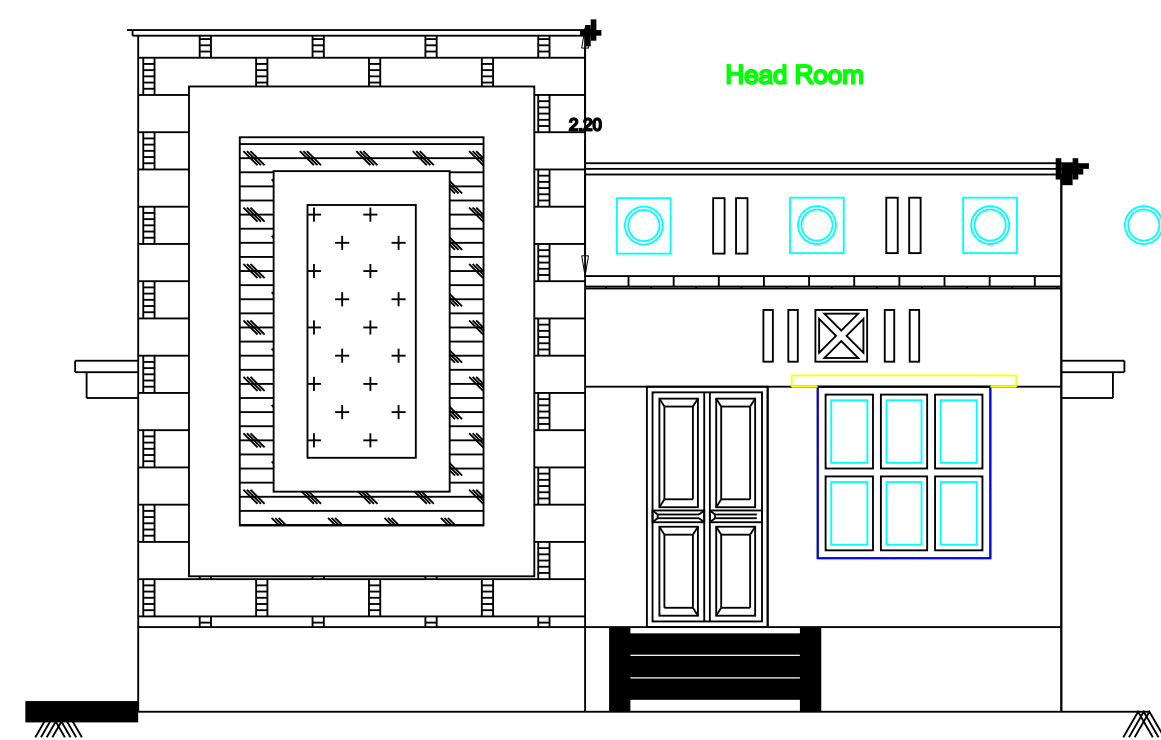


FRONT ELEVATION

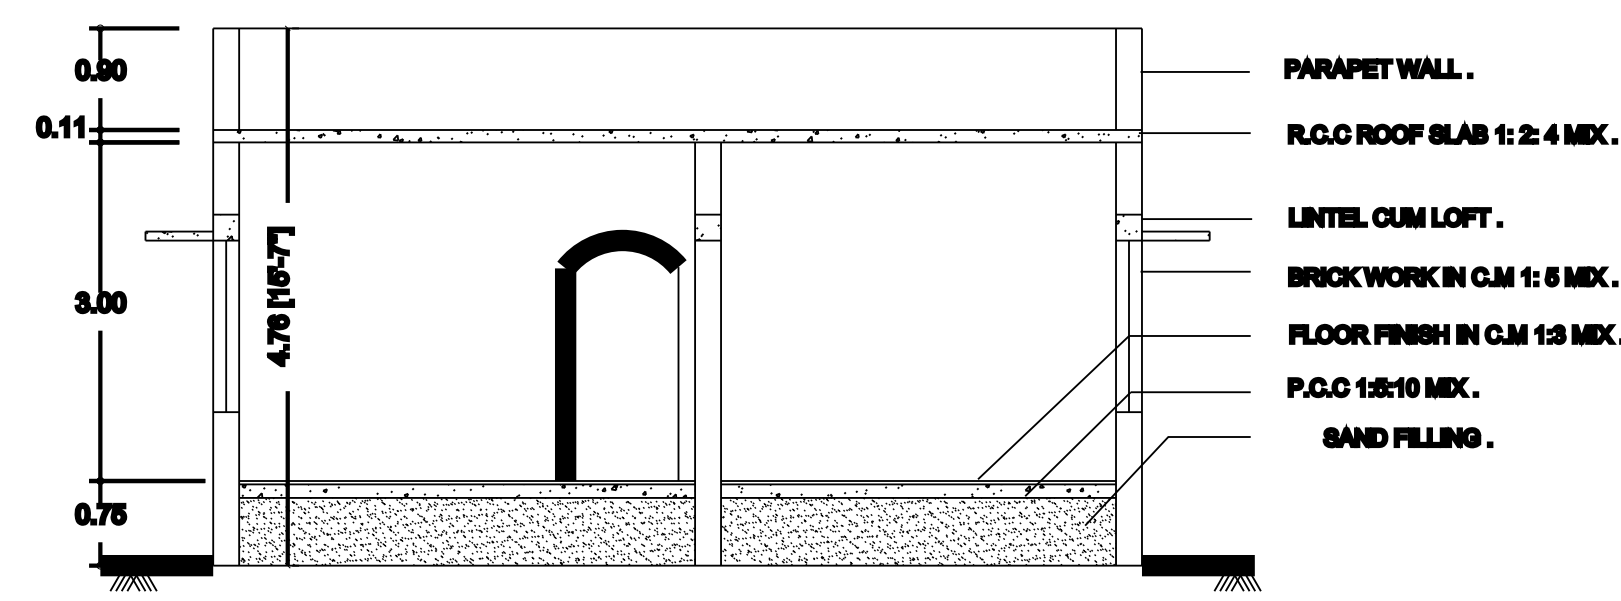


CROSS SECTION ON 'AB'

Owner:- K.SURESH S/o KUPPUSAMY


SCHEDULE OF JOINERIES:		
TYPE	REFERENCE	SIZE IN METER
MD	MAIN DOOR	1.06 x 2.13
D	FLUSH DOOR	1.00 x 2.13
D1	FLUSH DOOR	0.76 x 2.13
D2	FLUSH DOOR	1.00 x 1.88
O	OPEN	1.00 x 2.13
W1	WINDOW	1.53 x 1.52
W2	WINDOW	1.22 x 1.62
W3	WINDOW	0.91 x 1.52
KW	KITCHEN WINDOW	1.52 x 1.22
V	VENTILATOR	0.91 x 0.76
J	JALLY	0.91 x 1.83

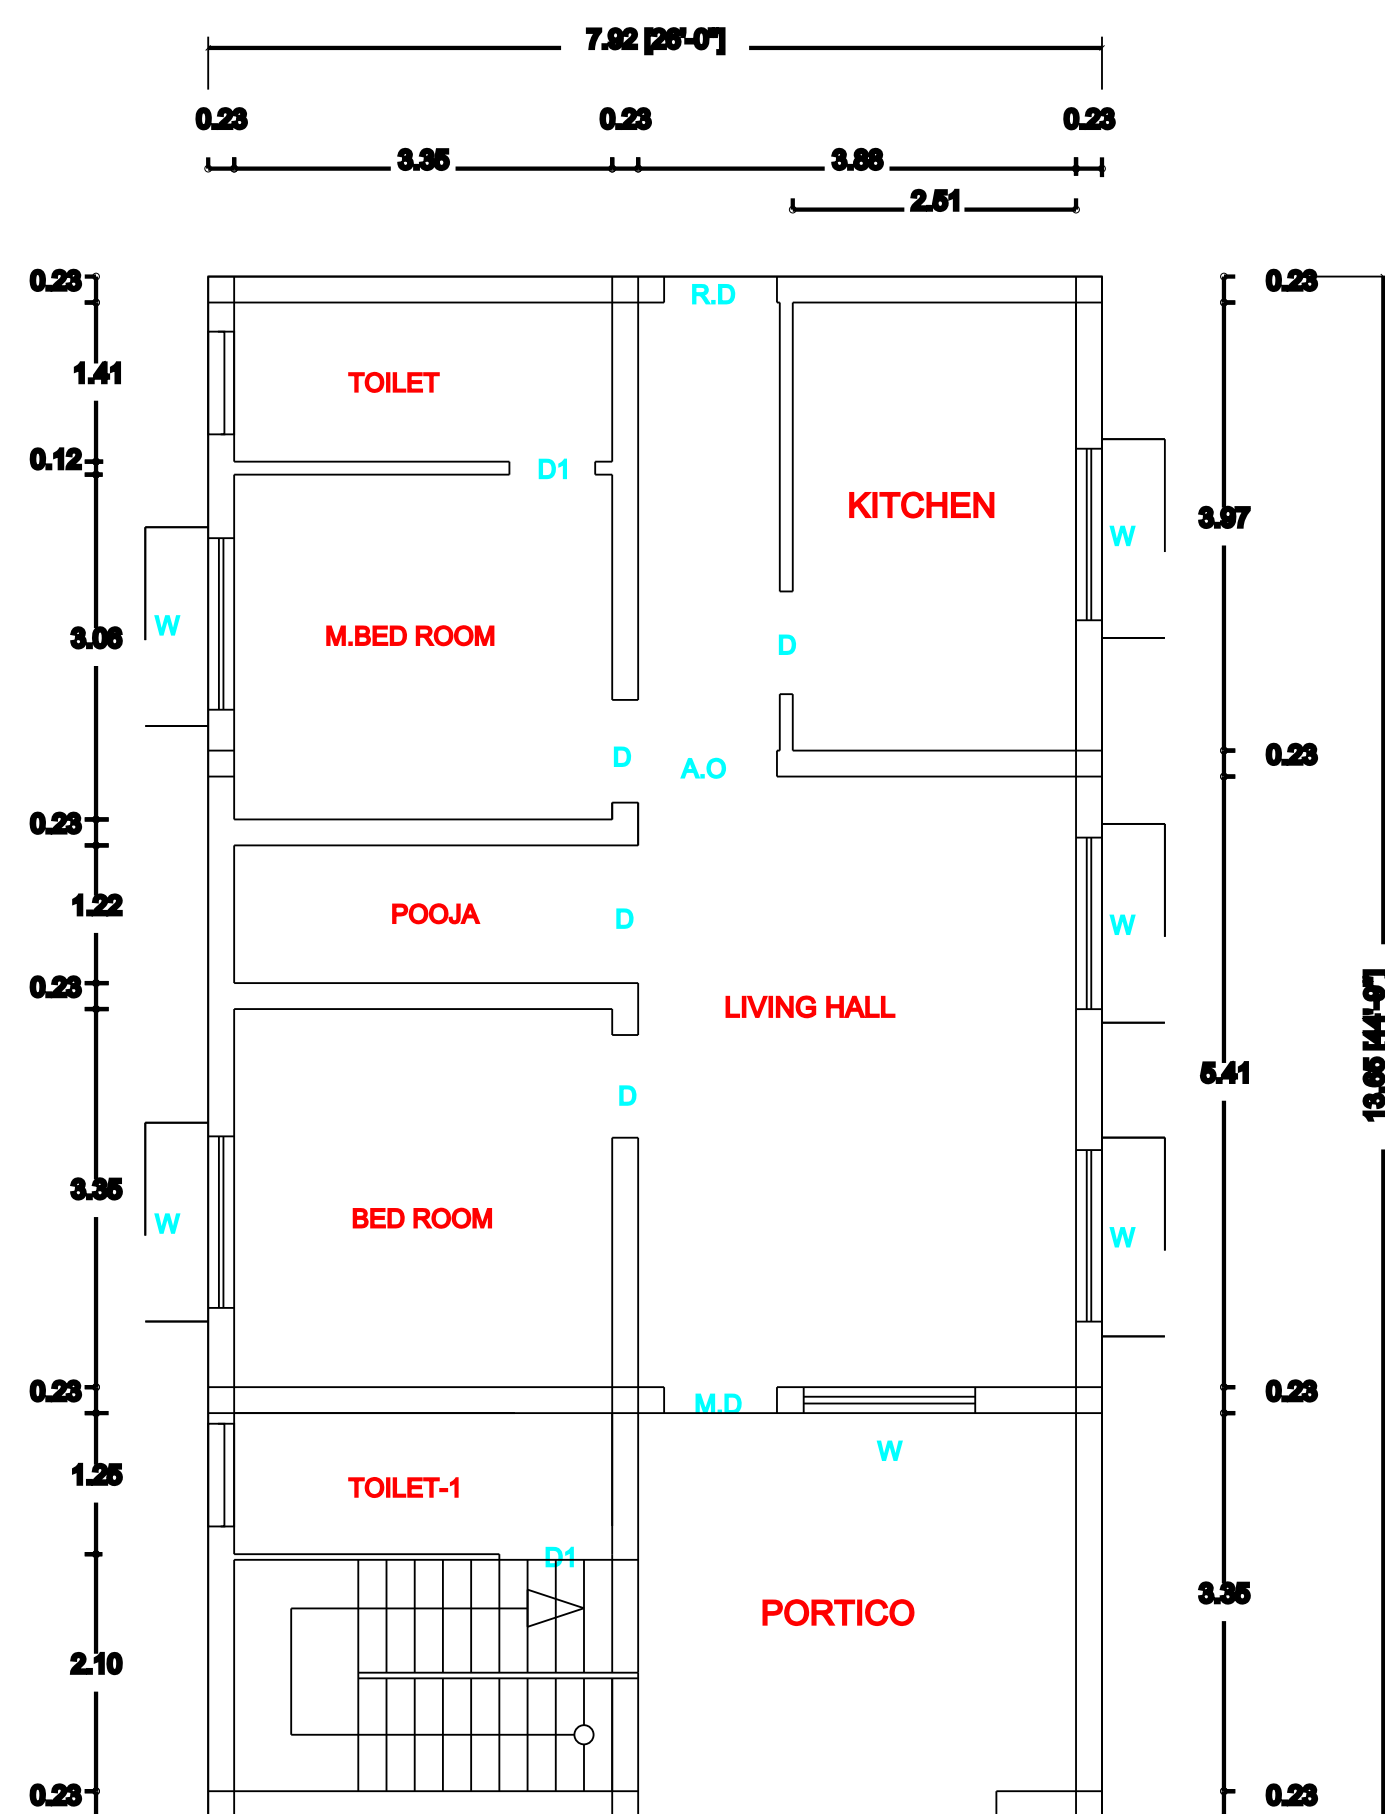


**GROUND FLOOR PLAN
(SOUTH FACING)**

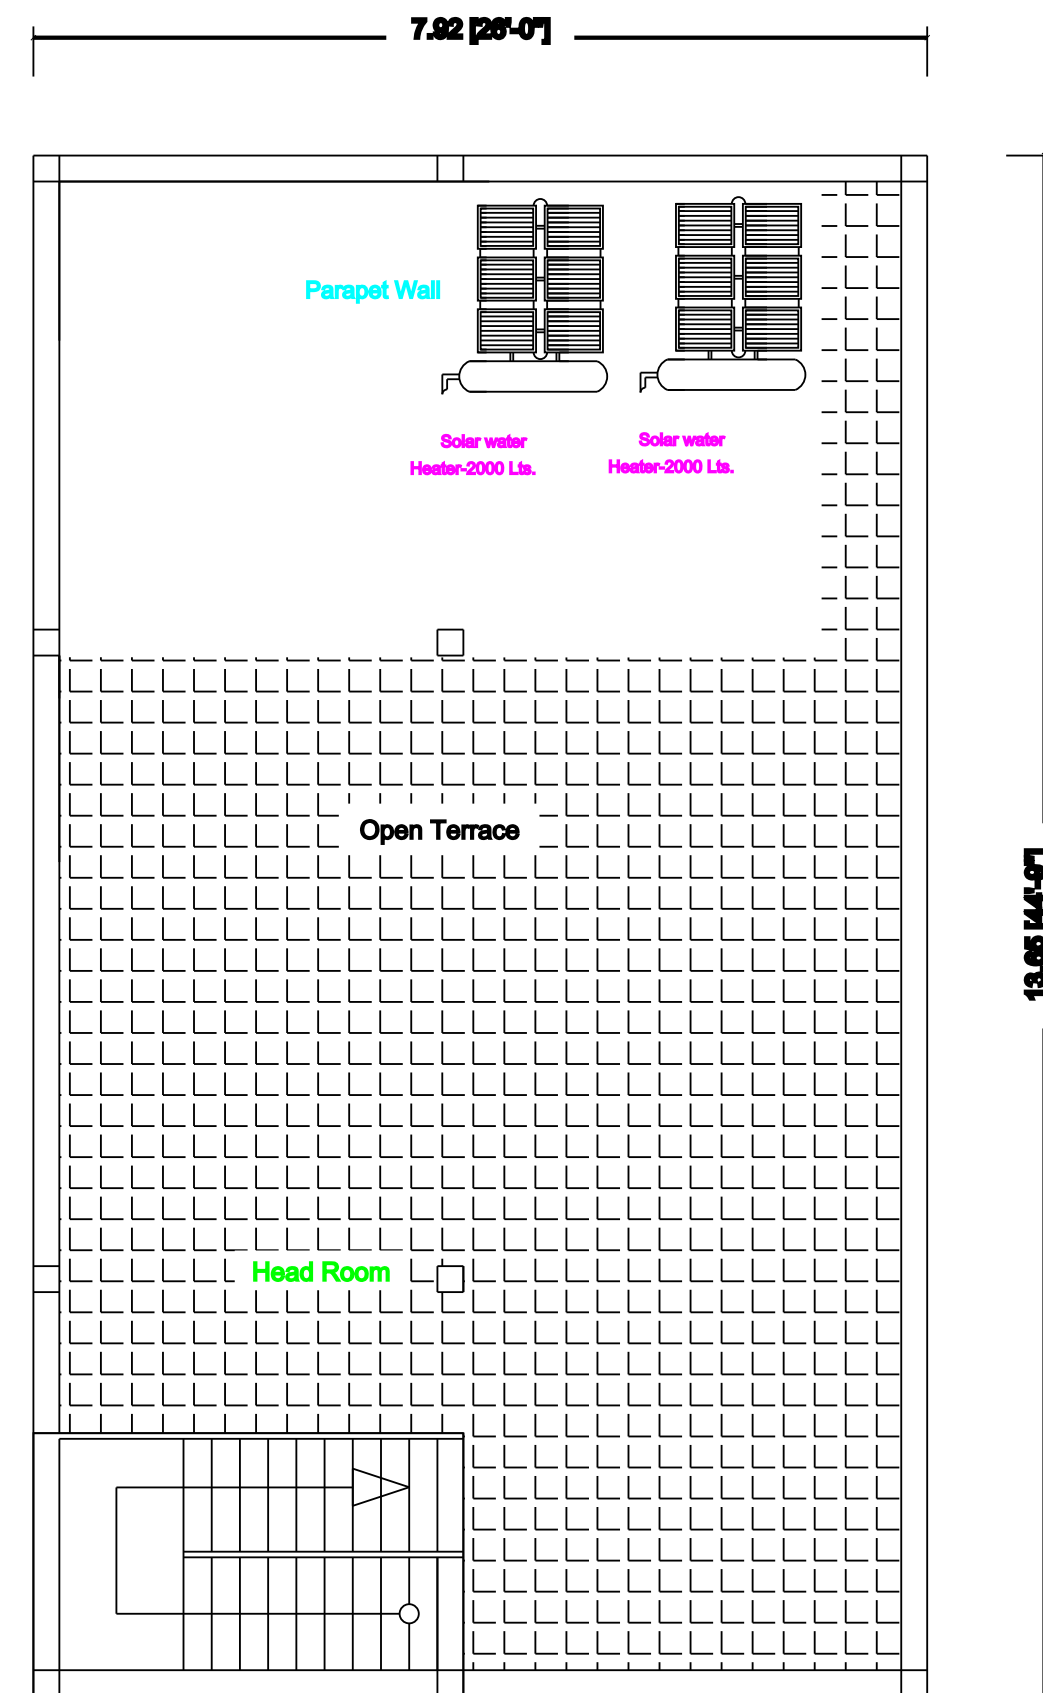


FIRST FLOOR PLAN
HEAD ROOM

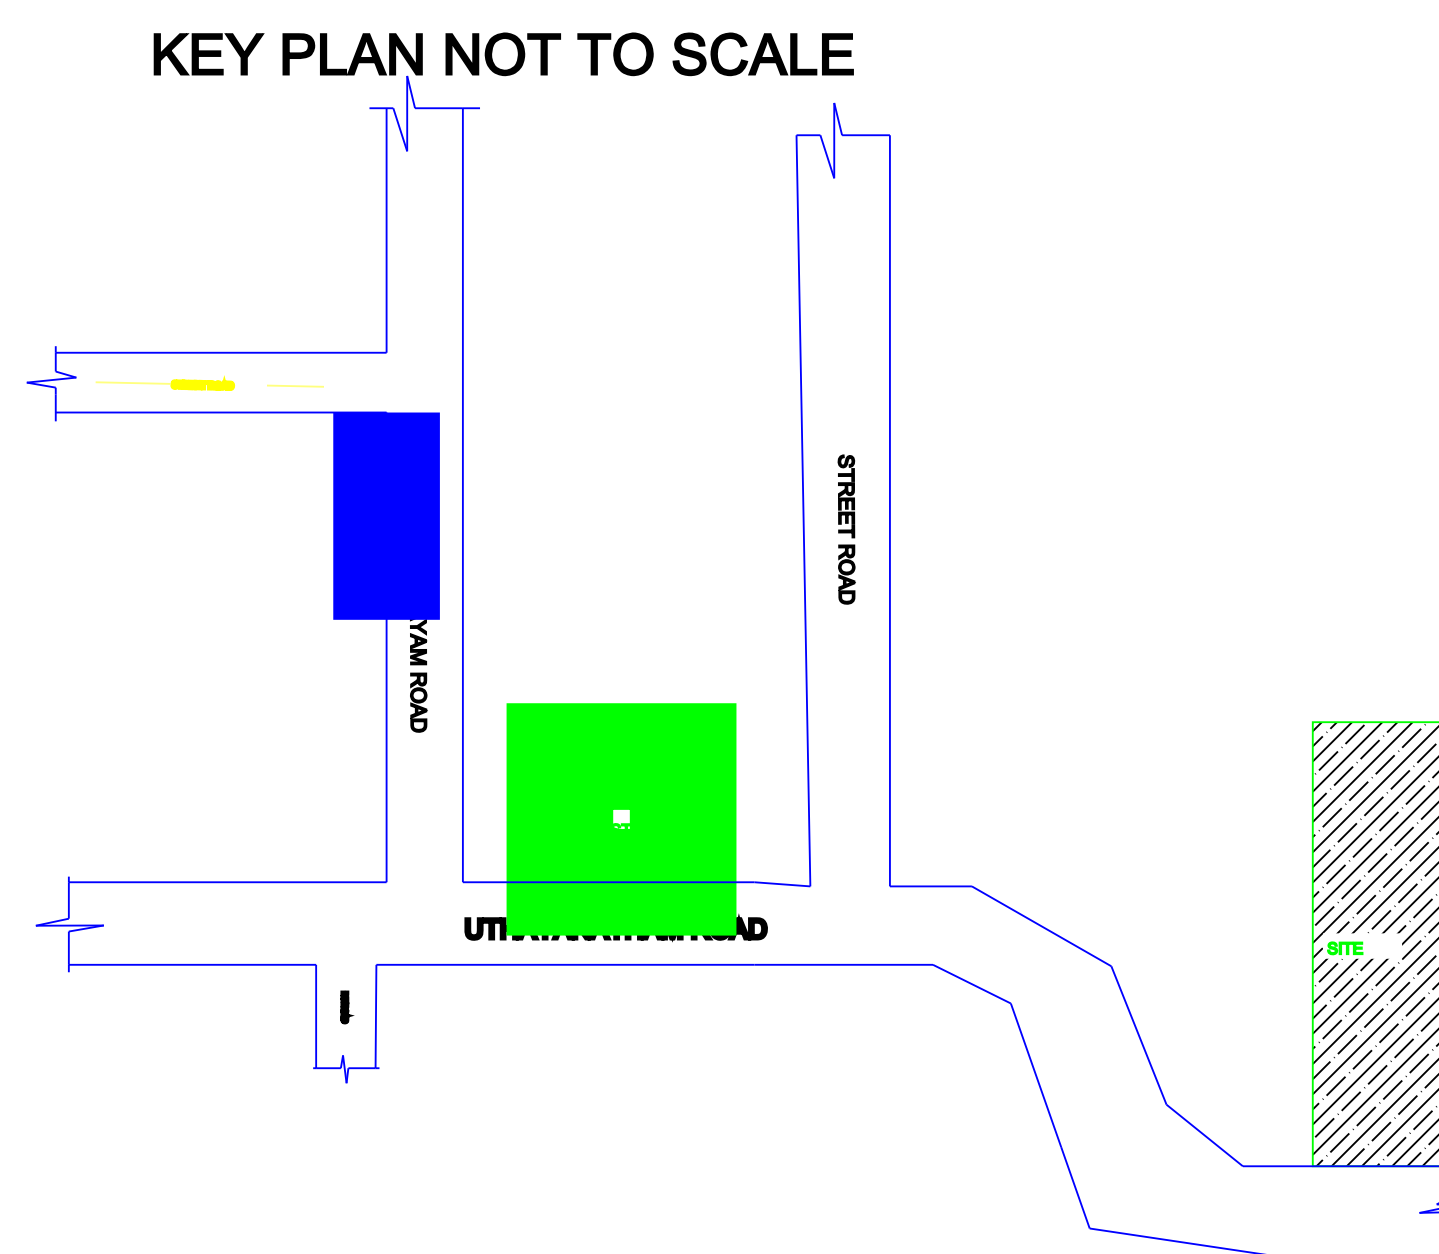


KEY PLAN NOT TO SCALE

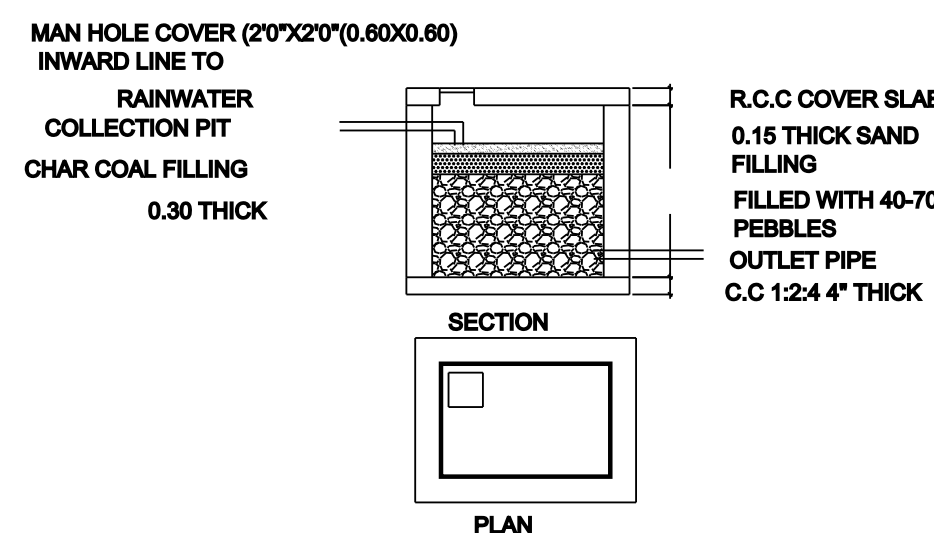


**DETAILS OF COLLECTION SUMP FOR RAIN
WATER HARVESTING OF ROOF TOP RAIN WATER**

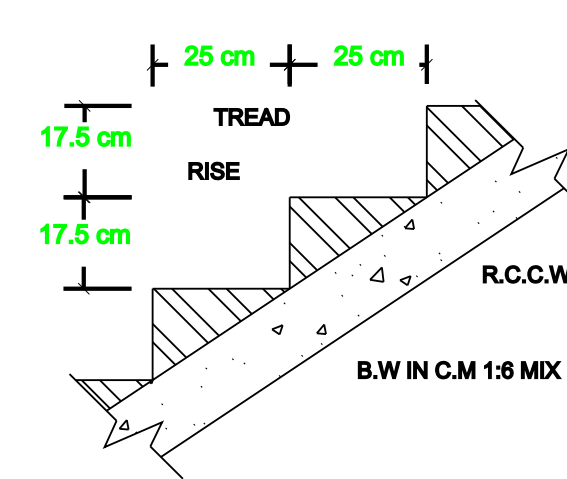


SECTION OF STAIRCASE

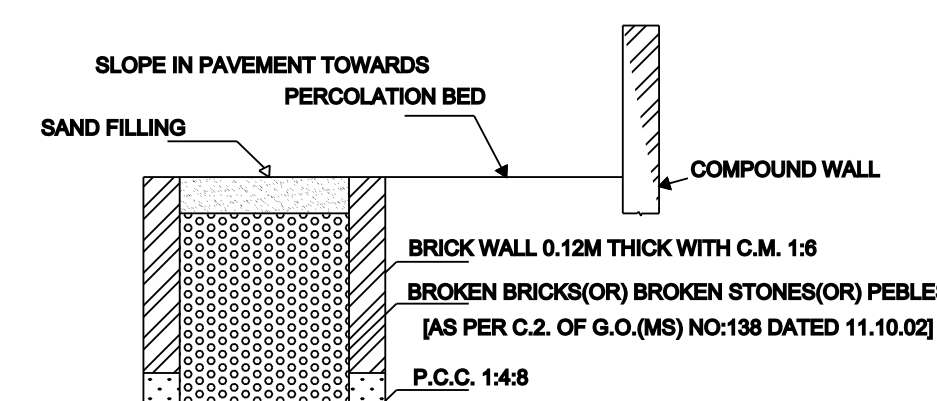

SECTION OF RAIN WATER PERCOLATION BED

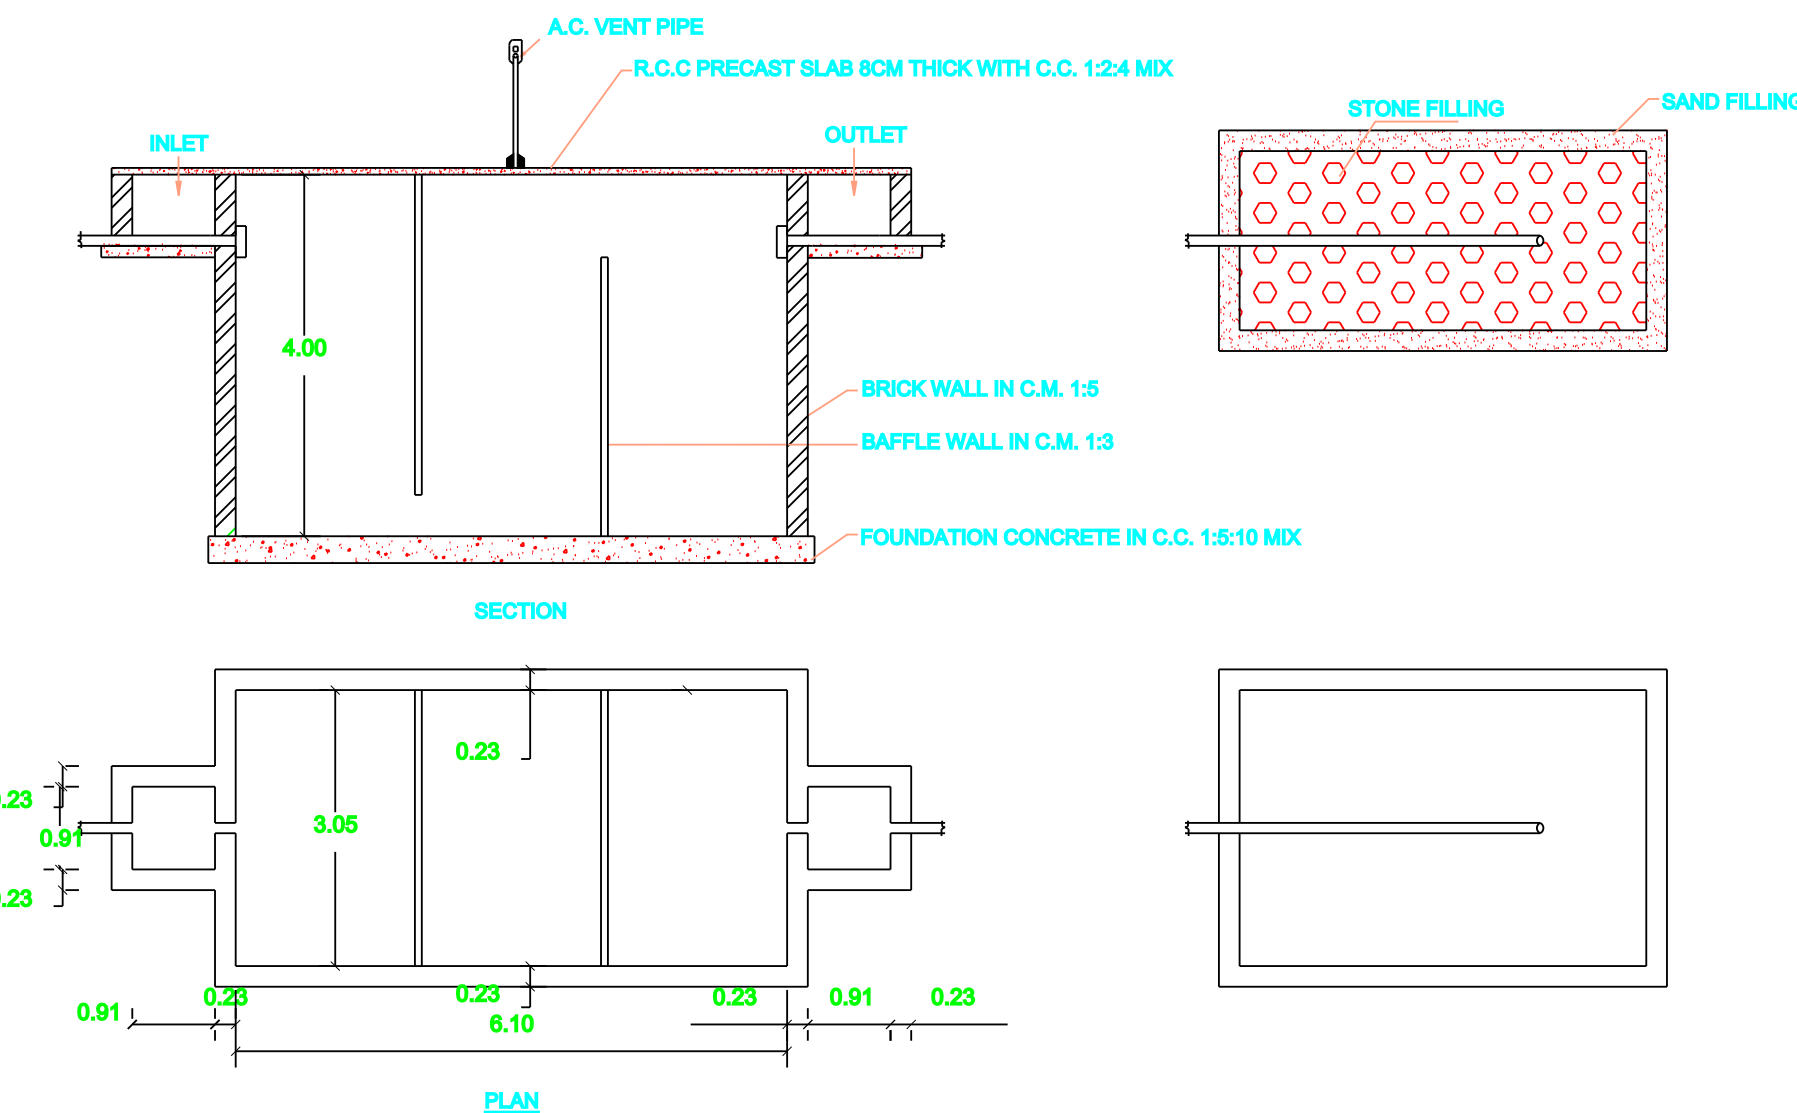

PLAN & SECTION OF SEPTIC TANK & DISPERSION TRENCH

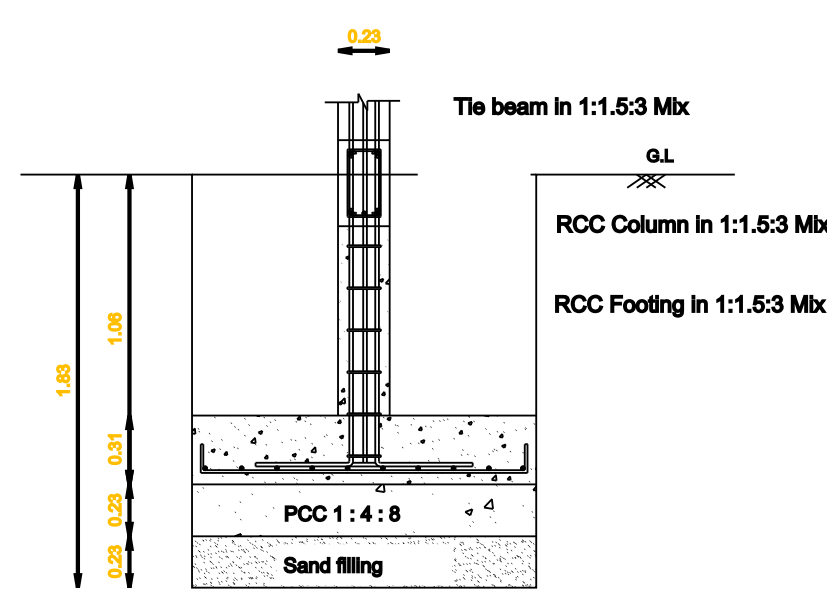

CROSS SECTION ON 'C - C'


1.50

1.50


C C

PLAN


COLOUMN FOUNDATION DETAILS

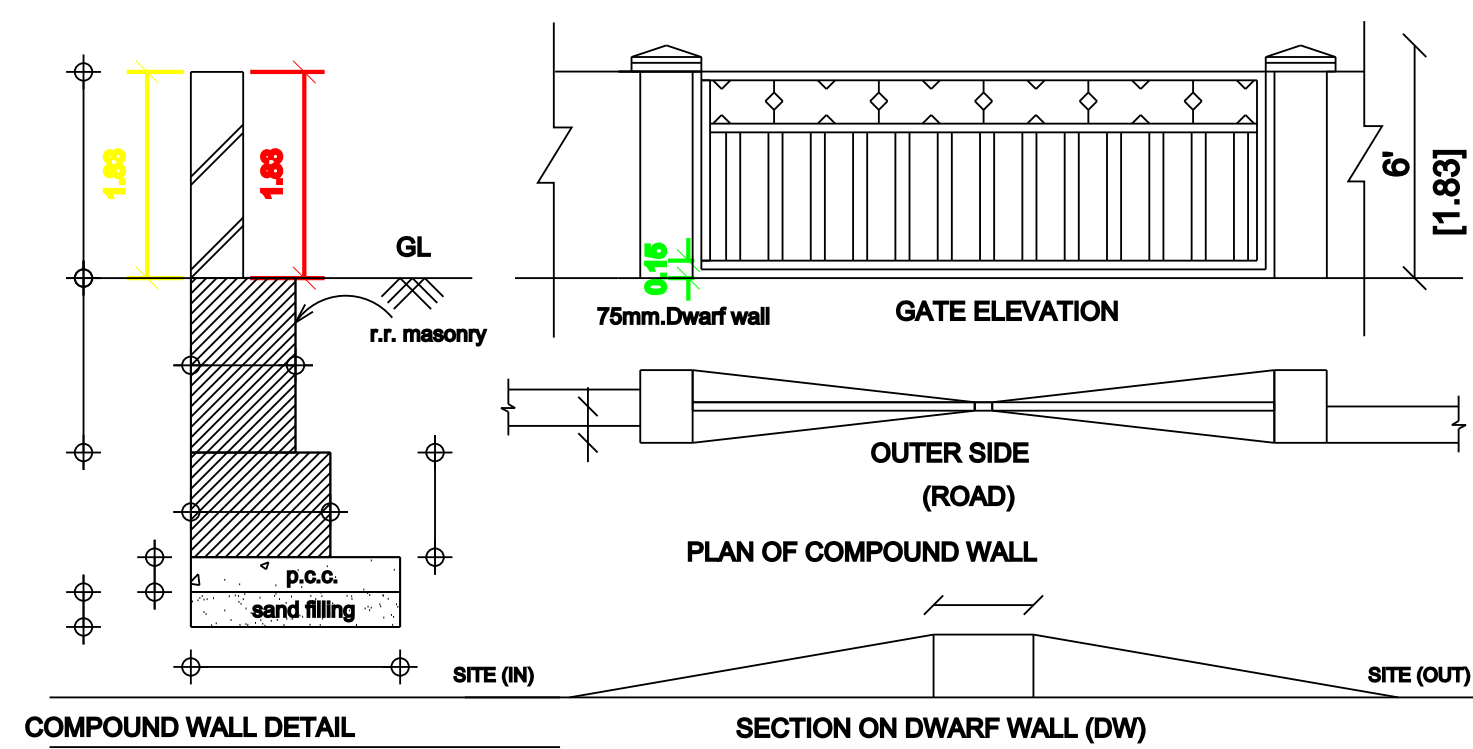


COMPOUND WALL DETAIL

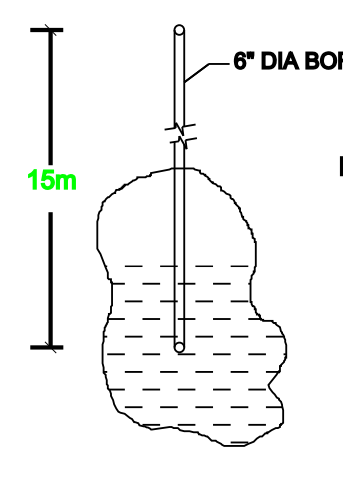

BORE WELL DETAIL

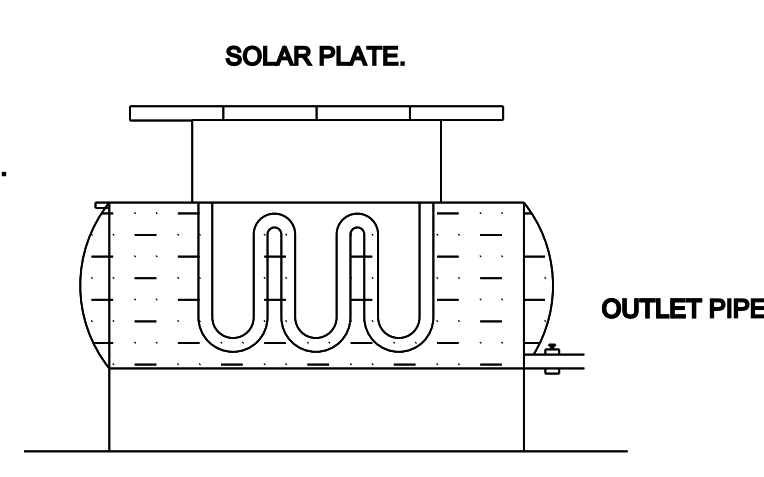

SOLAR WATER HEATER

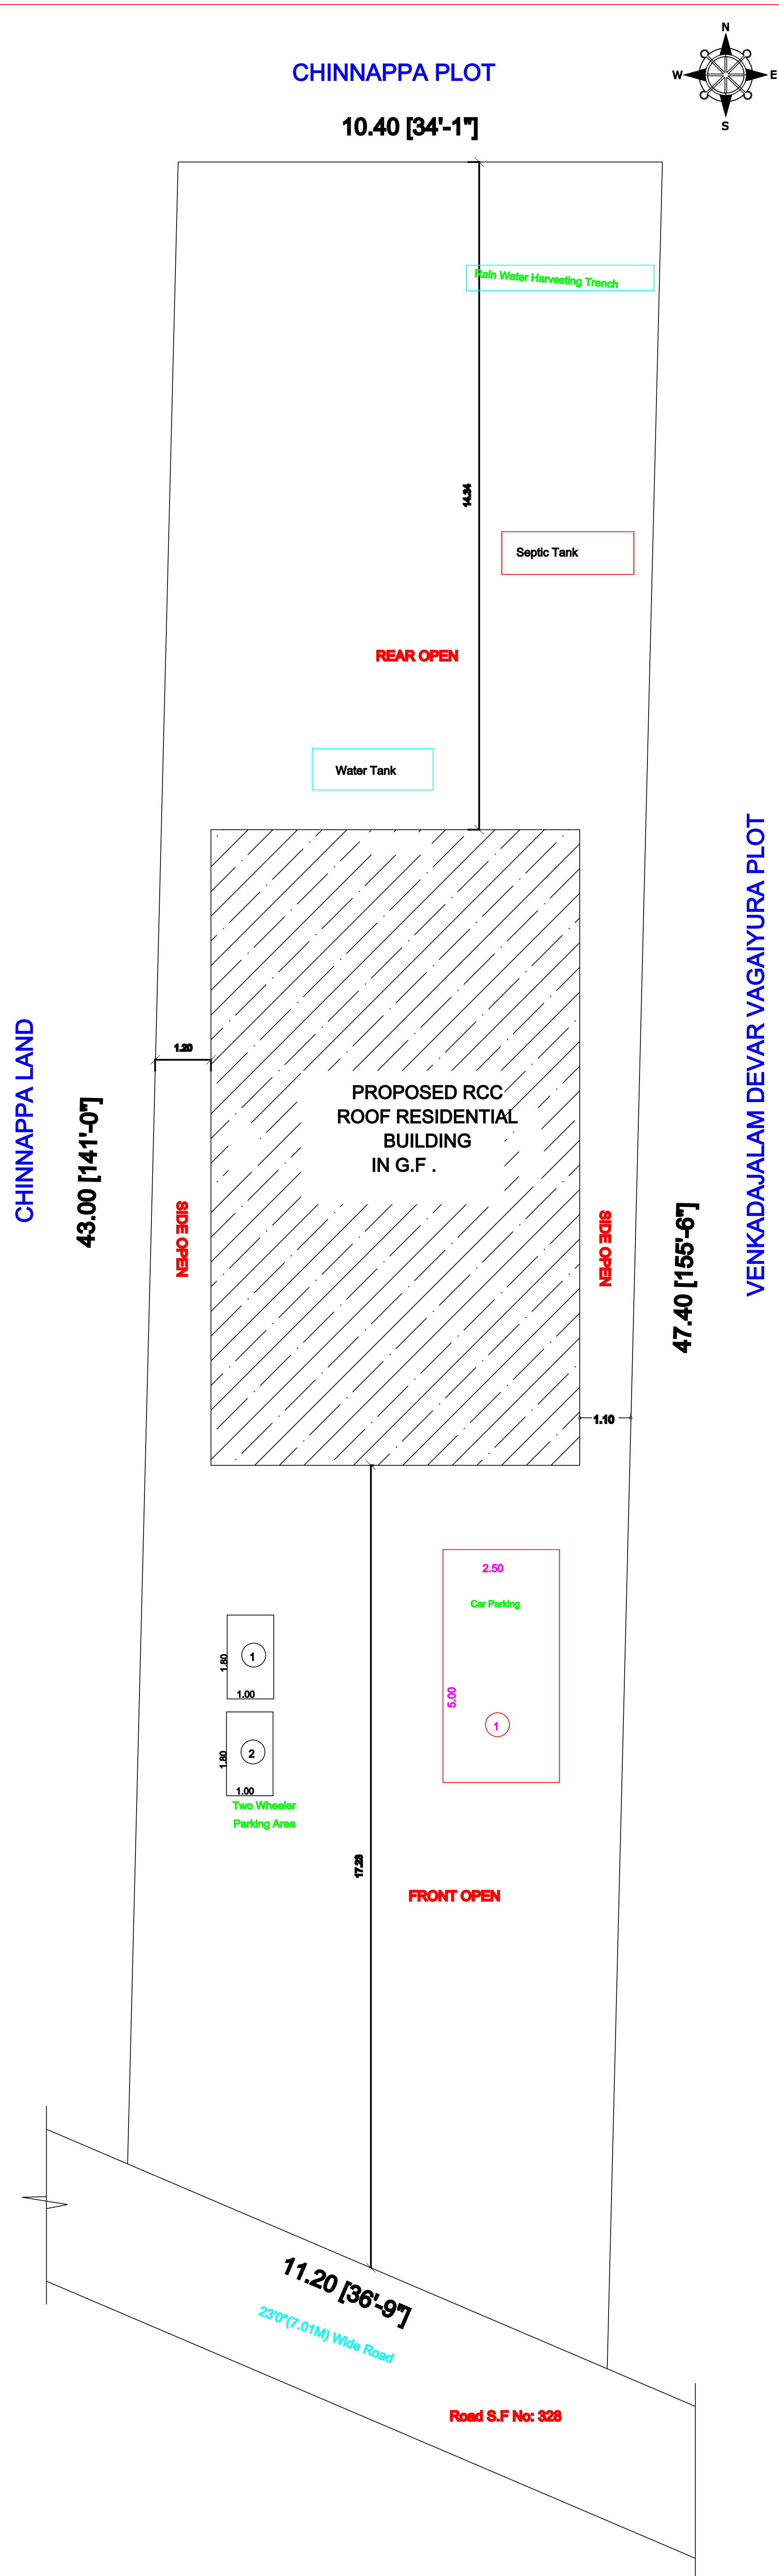

AREA DETAILS			
DESCRIPTION		SQ.M	SQ.Ft
PLOT AREA (as per Document)		486.00	5231.30
PLOT AREA (as per PATTA)		486.00	5231.30
SUPER IMPOSED PLOT AREA		488.16	5254.55
DESCRIPTION		F.S.I AREA (<i>in</i> SQ.M)	F.S.I AREA (<i>in</i> SQ.Ft)
PROPOSED BUILDING PLINTH AREA			
PRO., GROUND FLOOR AREA		108.10	1163.58
HEAD AREA		8.87	-
TOTAL AREA		108.10	-
OPEN SPACE AREA		377.90	
PLOT COVERAGE =		108.10 486.00	X 100 = 22.24
F.S.I =		108.10 486.00	= 0.222

PARKING

1. TWO WHEELER PARKING SPACE 2 NOS PROVIDED

2. CAR PARKING SPACE 1 NOS PROVIDED.

NOTES:

1. FIRE EXTINGUISHER
2. ALL DIMENSION ARE IN METER
3. SCALE - 1:100
4. WASTE WATER UTILISED FOR GARDEN PURPOSE.
5. SOLAR WATER HEATER PROVIDED IN TERRACE FLOOR

APPLICANT

K.SURESH S/o KUPPUSAMY

G. V. L. N. N.
 Mr. **G. VILWANATHAN, D.C.E. B.E.,**
 Registered Engineer Grade-II,
 Reg. No. 091/LS/2021/00004
ANVI BUILDERS
 26F, Chidambaram Road,
 Jayankondam, Annaiyur (Dt) - 621 802
 Cell: 9976914265, 96102120817
REGISTERED ENGINEER.

APPROVAL AUTHORITY