

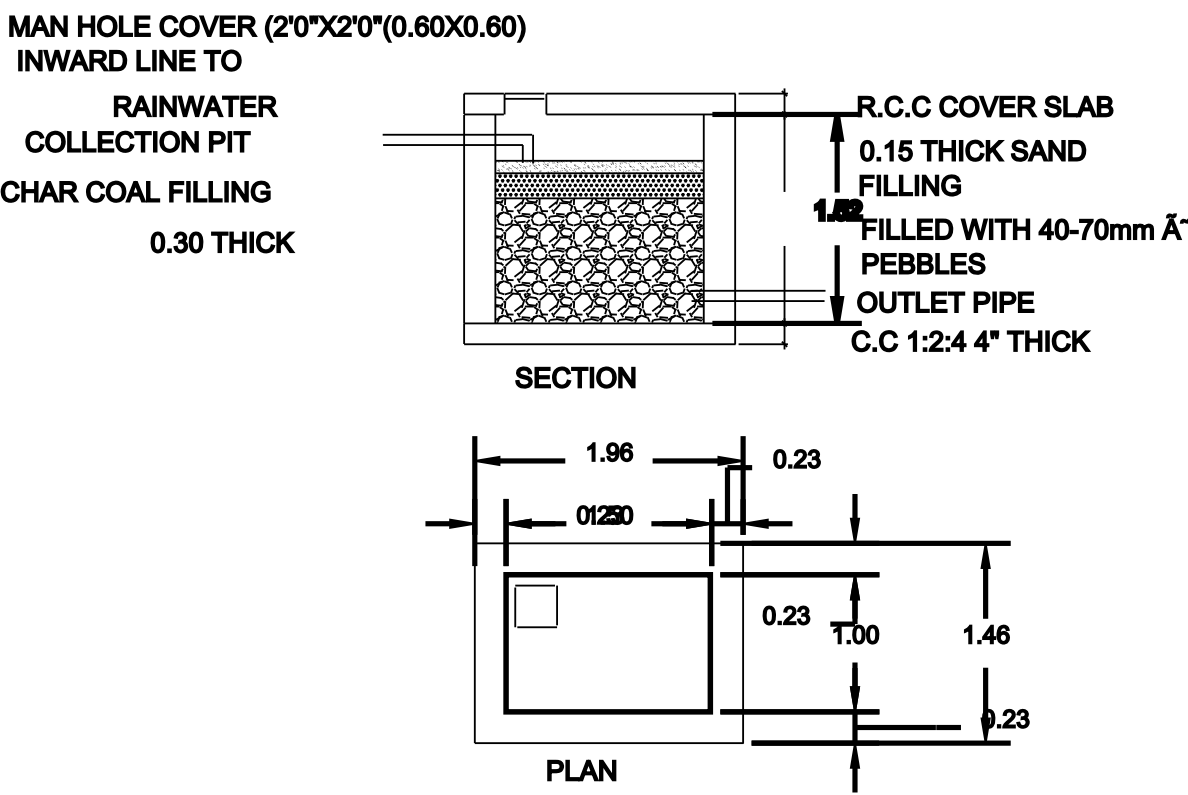
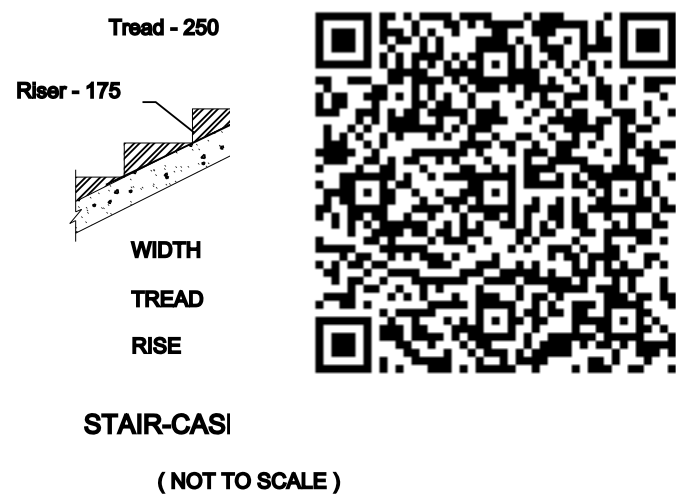
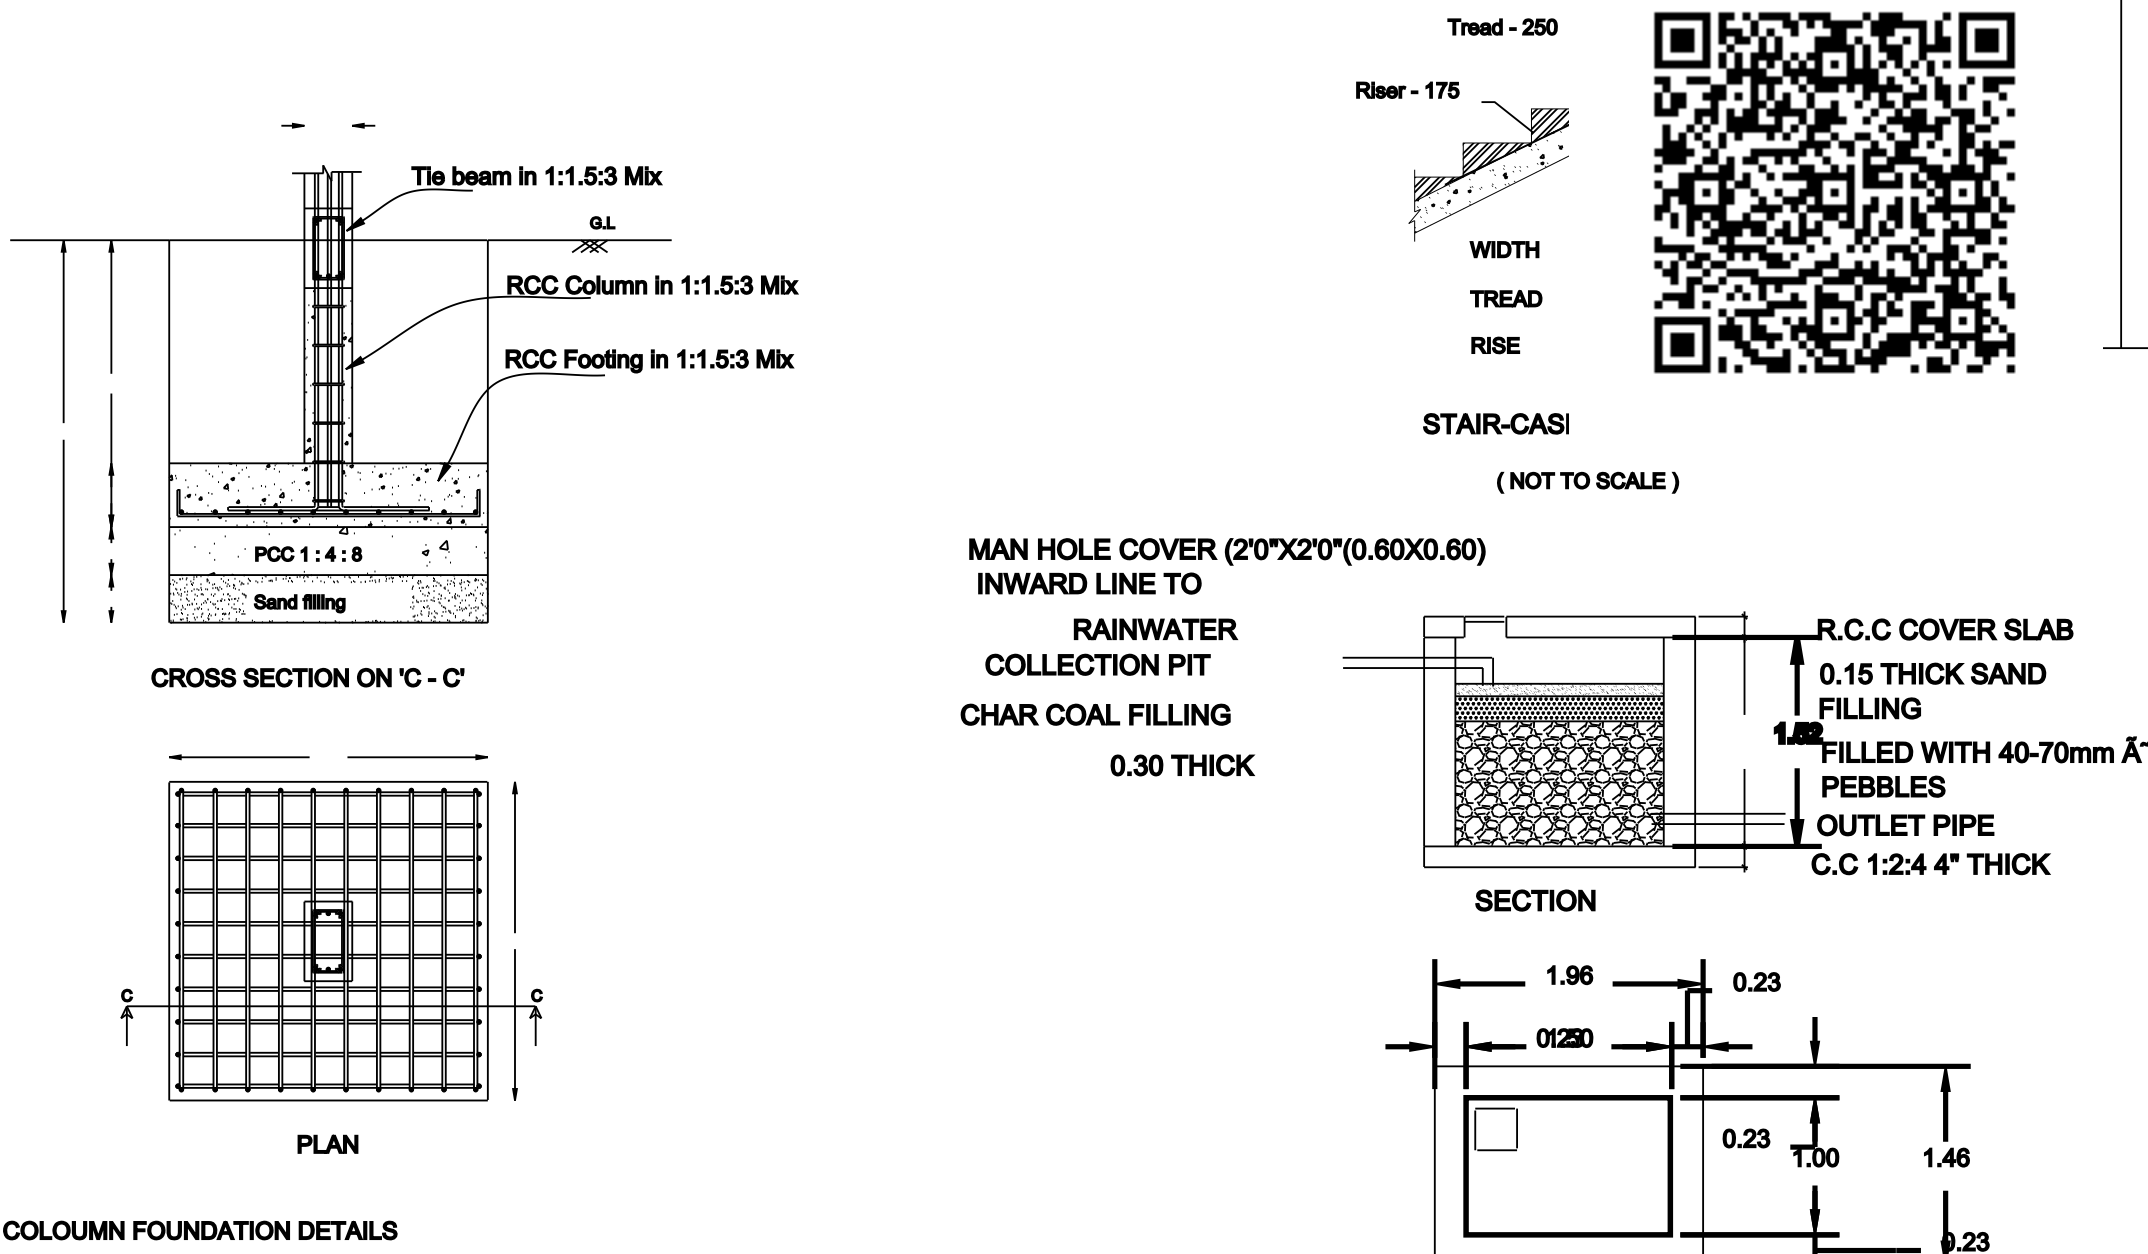
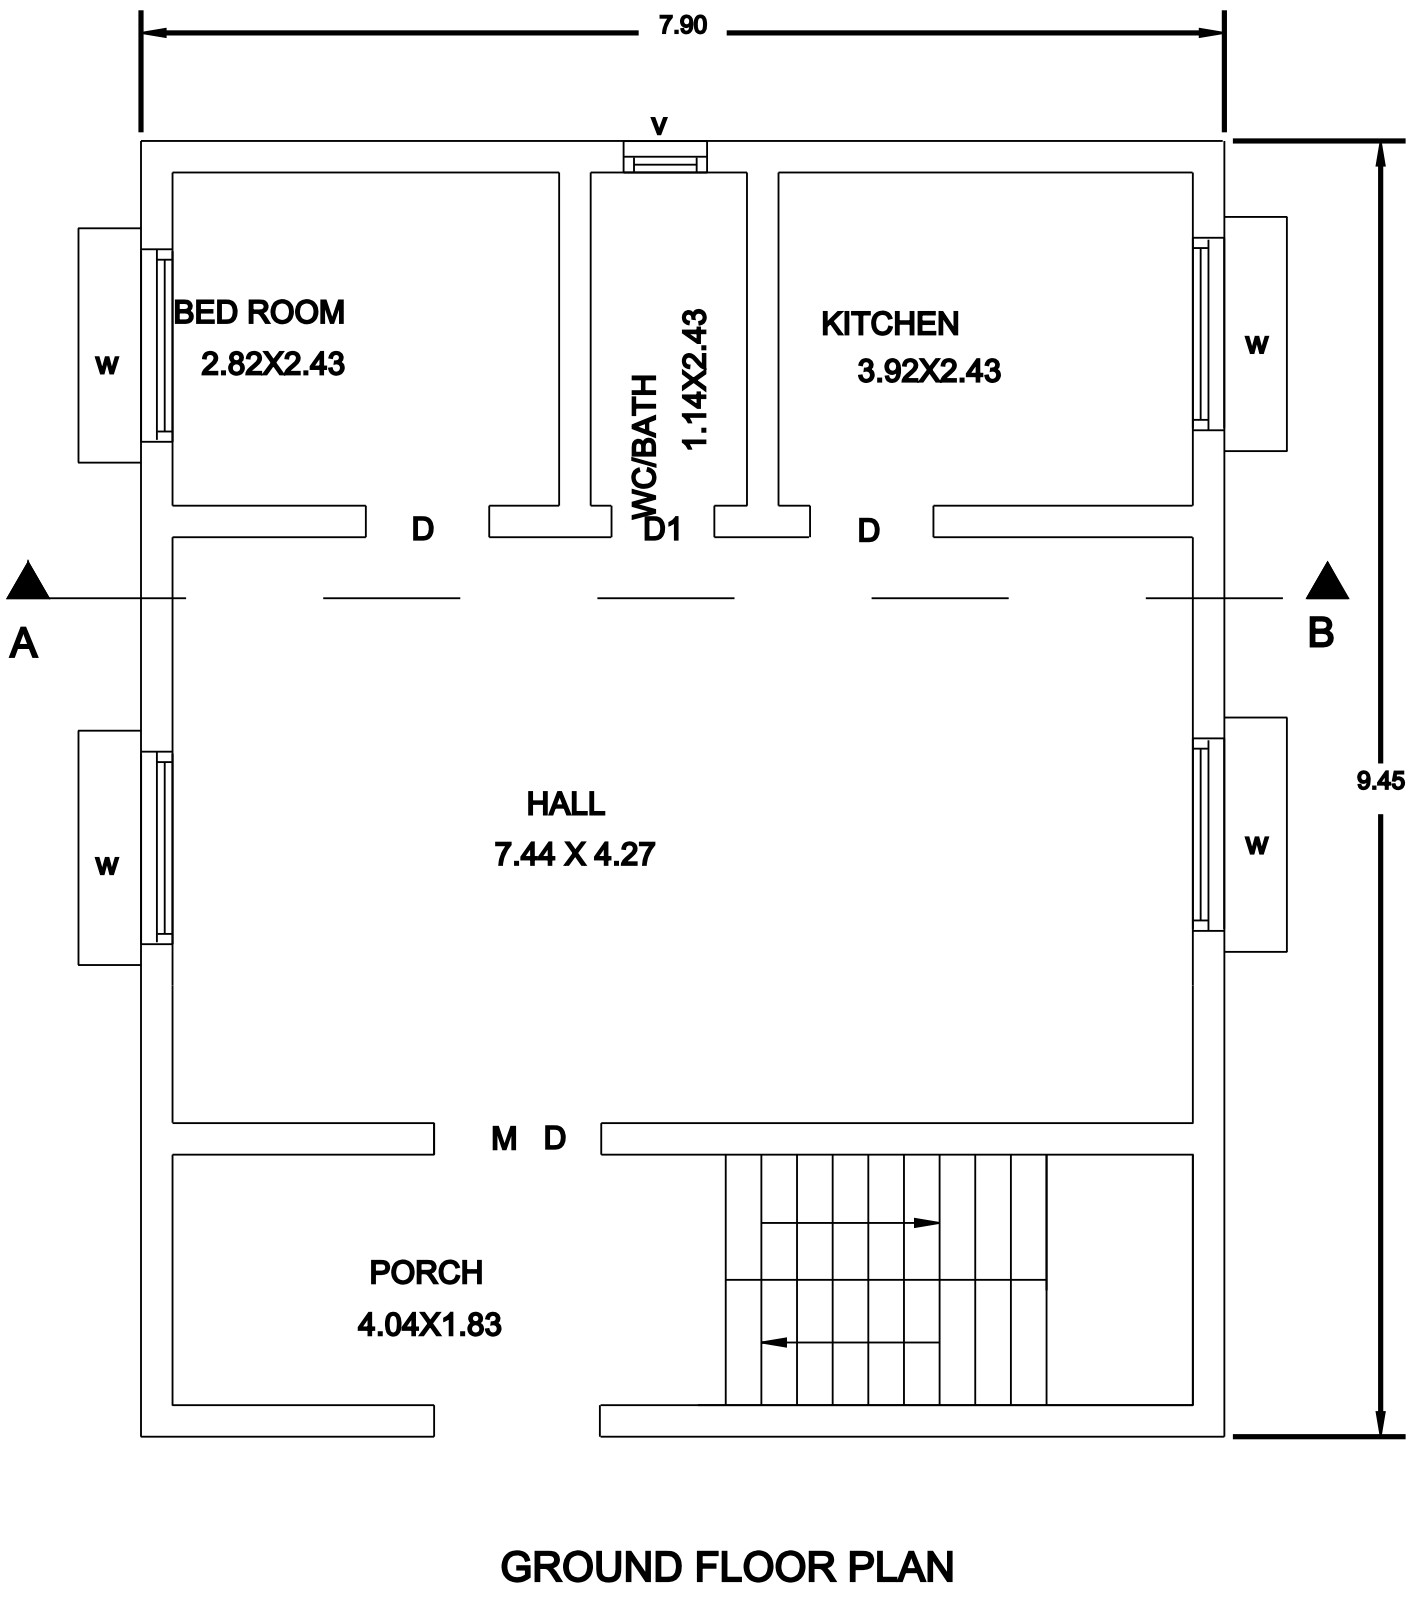




PLAN SHOWING THE PROPOSED CONSTRUCTION OF GROUND IN R.C.C ROOF RESIDENTIAL BUILDING IN S.F.NO.106/27, PLOT NO:6 & PATTA NO.2637, AT THIRUMANUR VILLAGE & PANCHAYAT, ARIYALUR TALUK & DISTRICT.

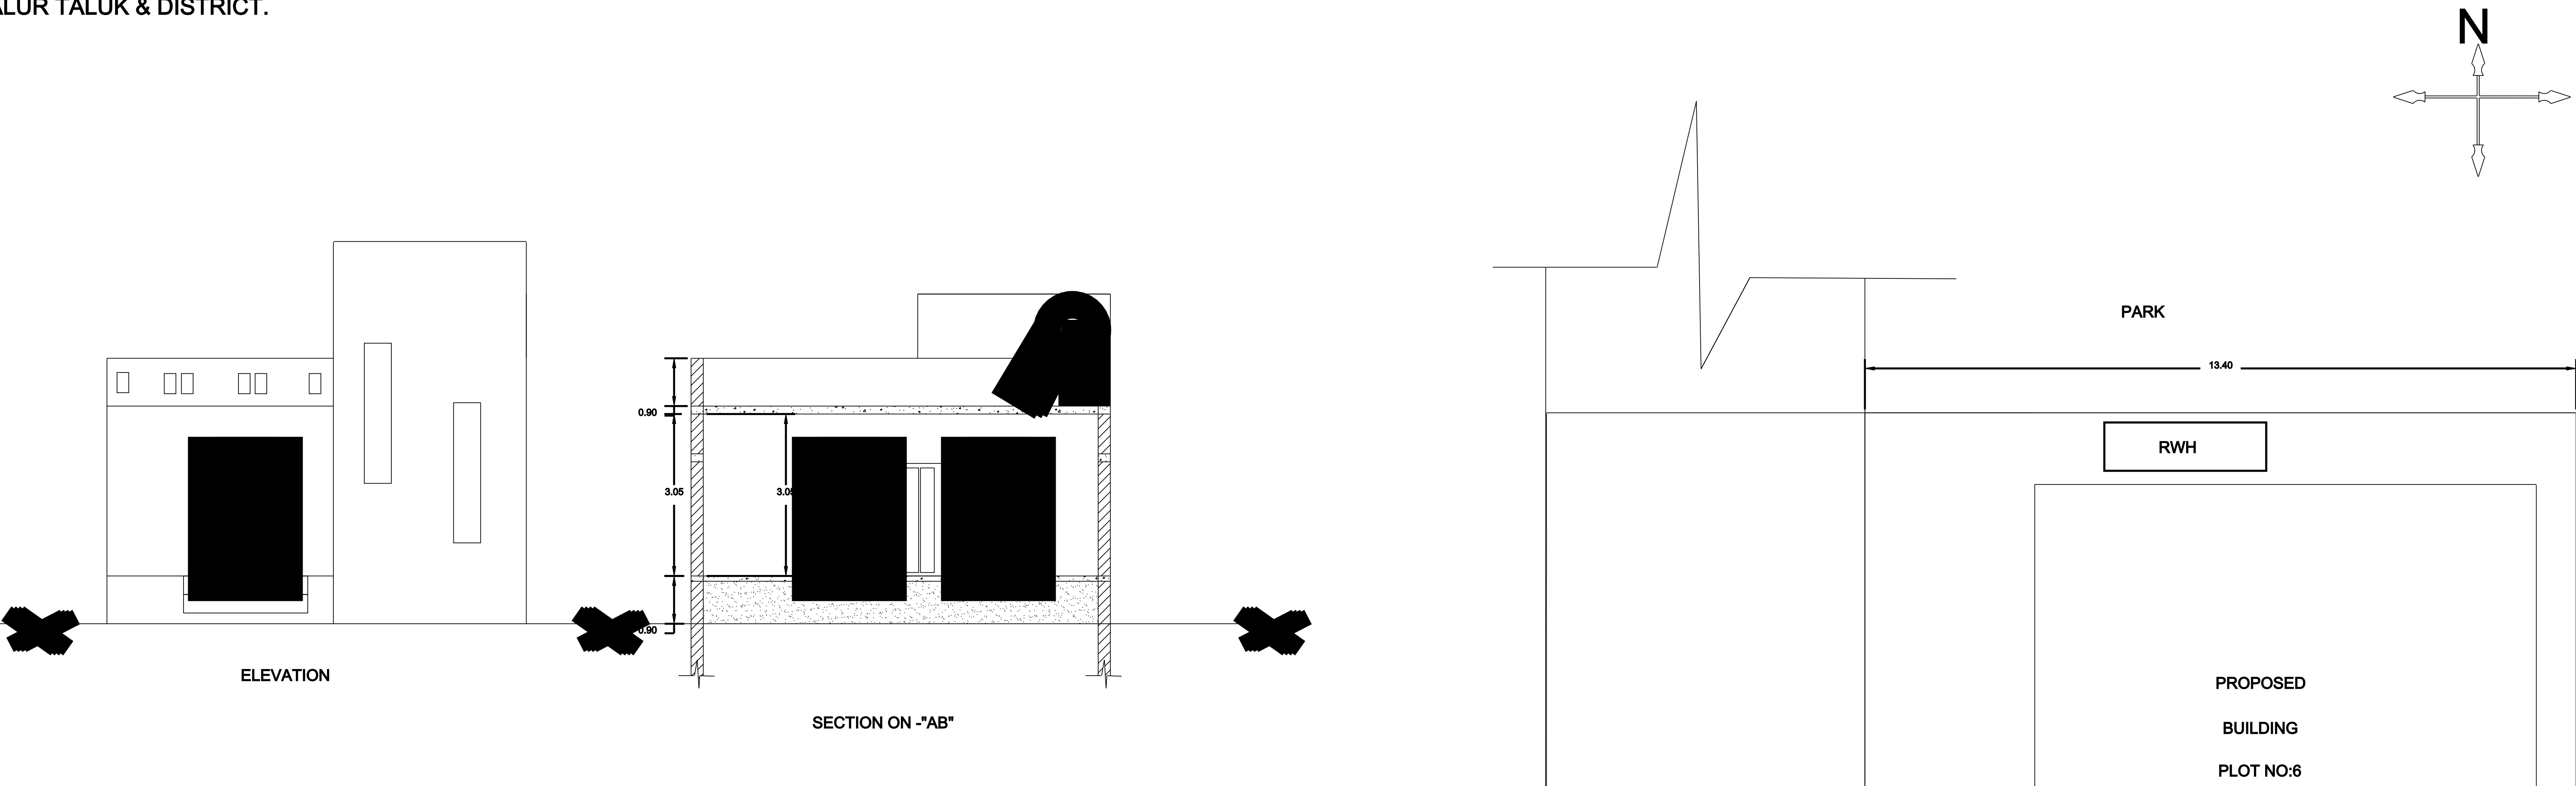

DETAILS OF COLLECTION SUMP FOR RAIN WATER HARVESTING OF ROOF TOP RAIN WATER

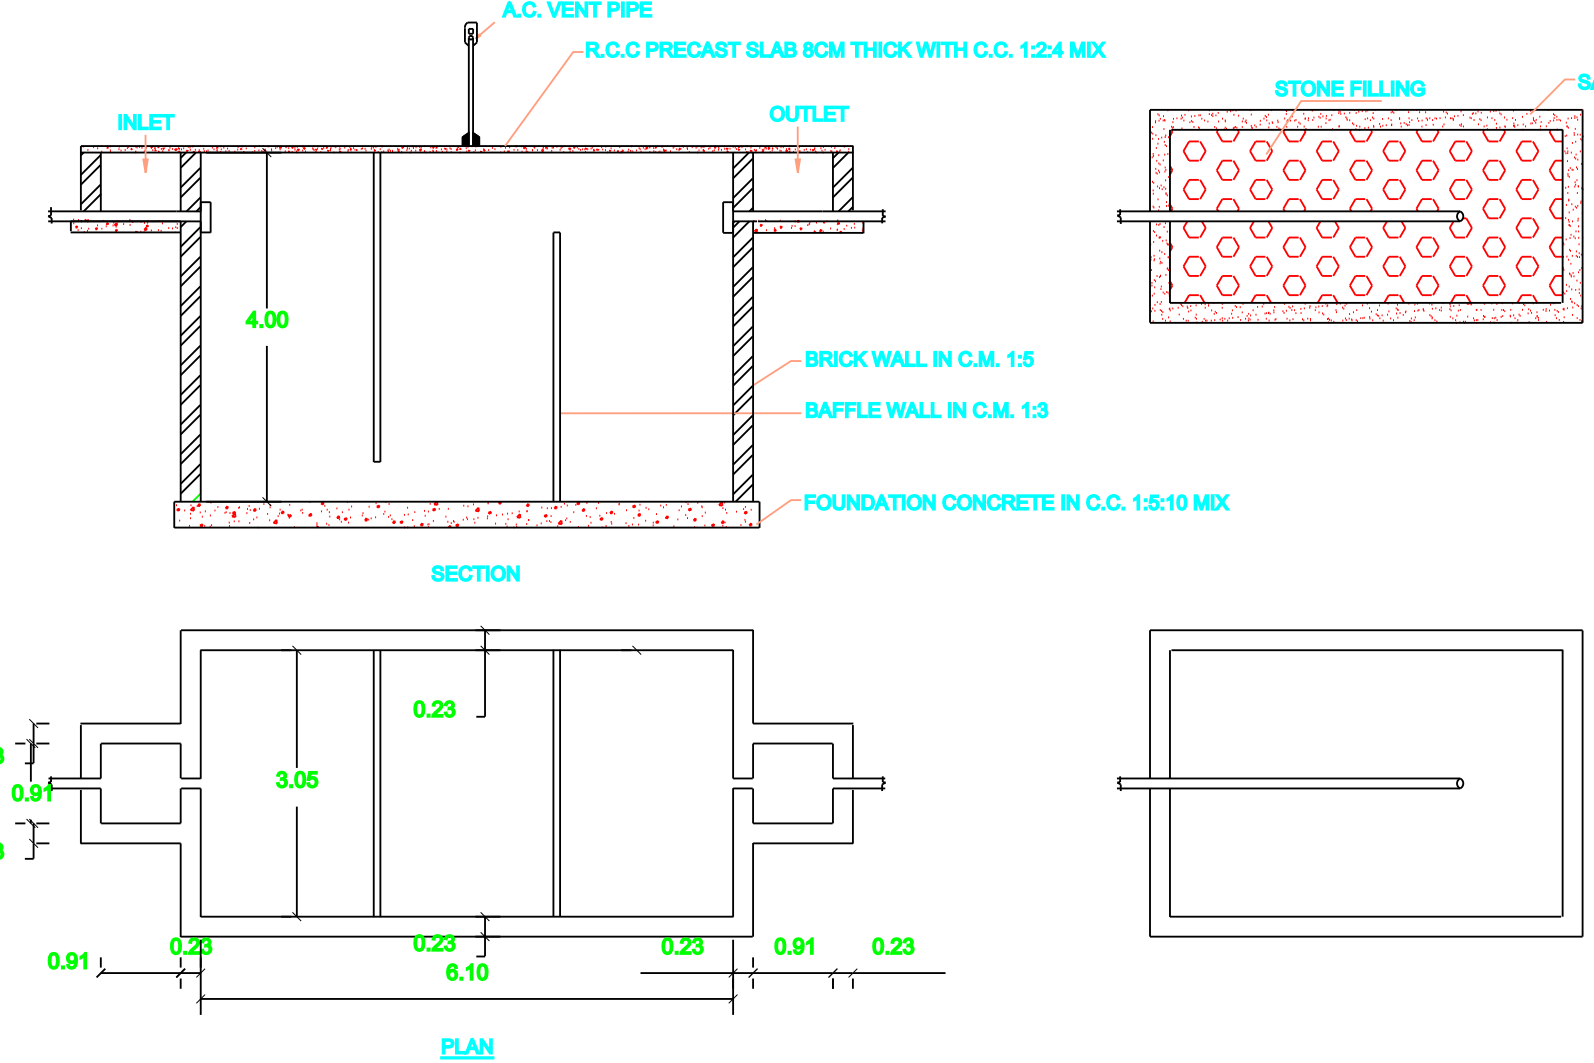

PLAN & SECTION OF SEPTIC TANK & DISPERSION TRENCH

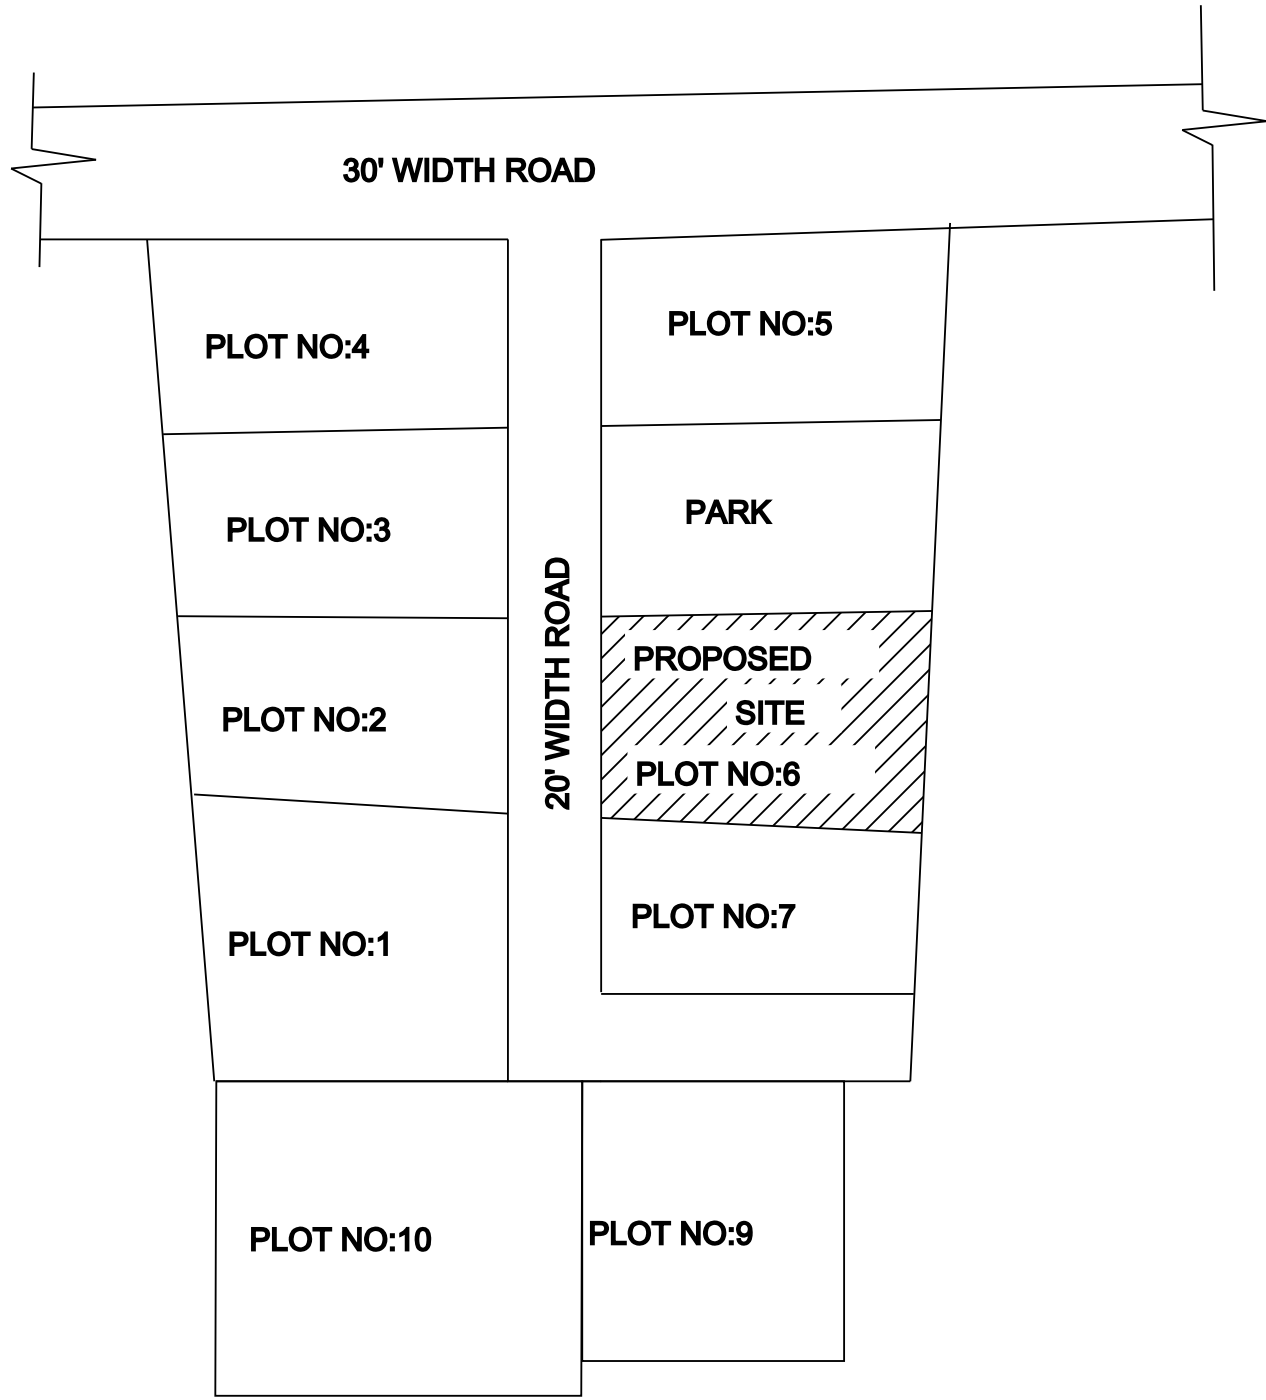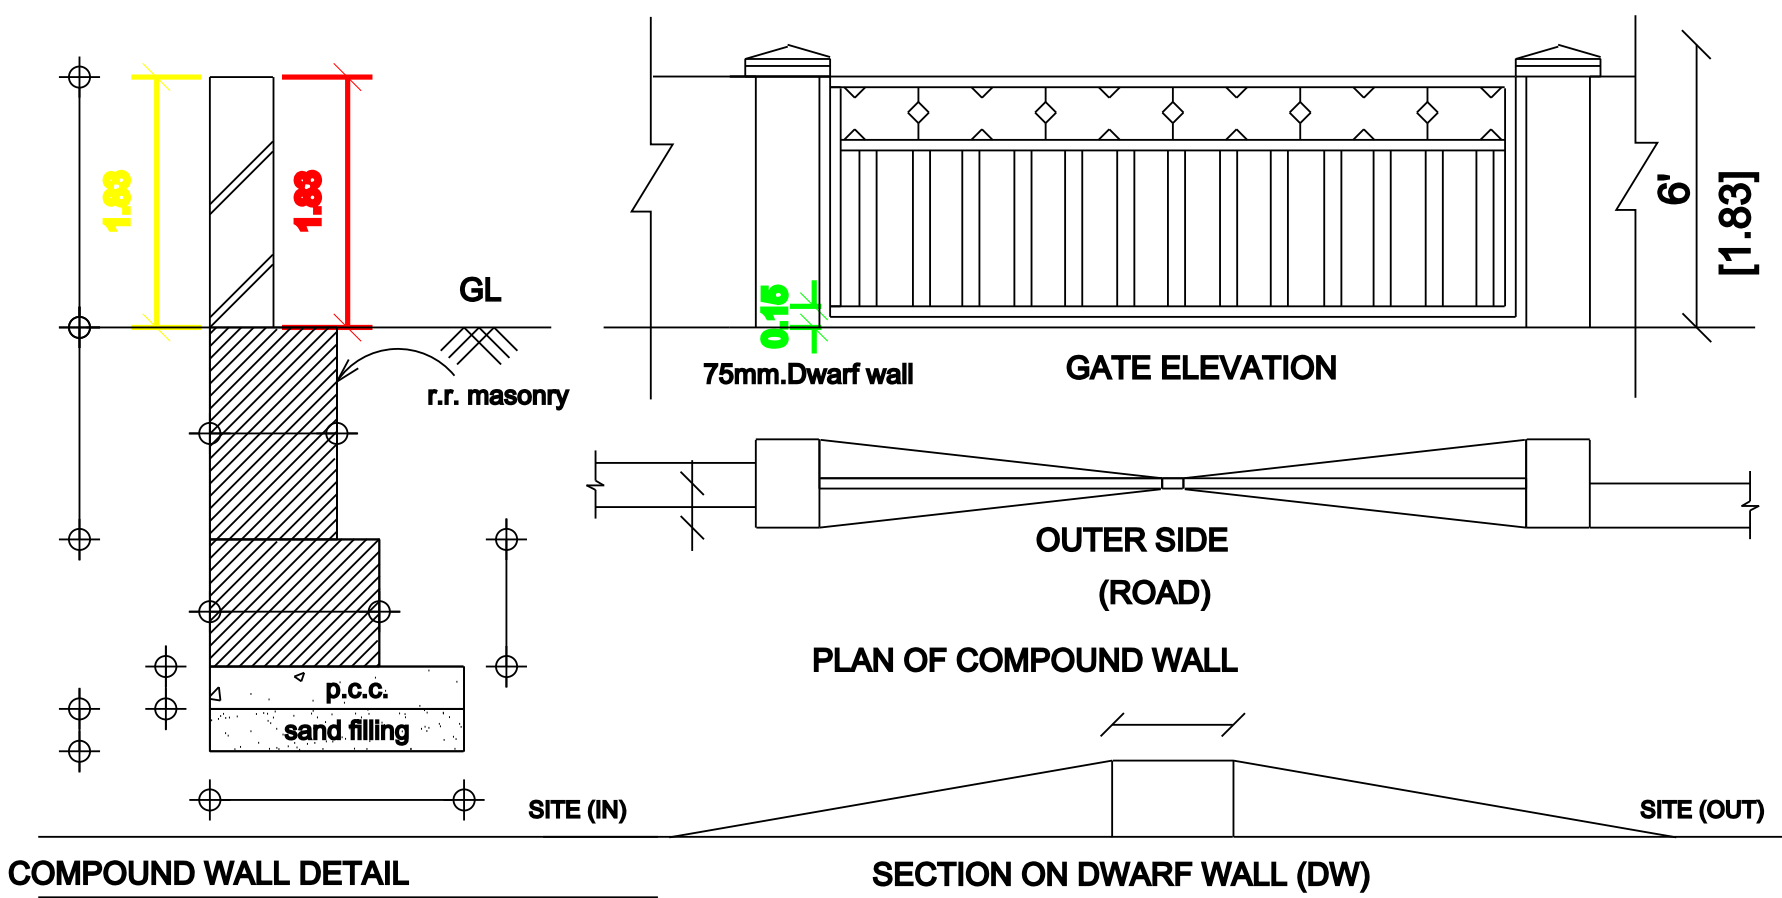

REFERENCE	FEET	METER
MD Main Door	4'0" x 7'0"	1.22 x 2.10
D Door	3'0" x 7'0"	0.91 x 2.10
D1 Door 1	2'6" x 7'0"	0.76 x 2.10
W Window	4'5" x 4'0"	1.40 x 1.22
V Ventilator	2'6" x 2'6"	0.76 x 0.76

AREA CALCULATION	SQ.FT	SQ.M
TOTAL SITE AREA	1528.00	142
GROUND FLOOR AREA	806.00	74.87
FIRST FLOOR AREA		
OPEN AREA	722	67.13

- NOTE:
1. ALL DIMENSIONS ARE IN FEET & METER
 2. SCALE FACTOR IN 1:100(for building plan,elevation, section), 1:200 (for site plan) and Not to scale (for key plan and other plans)
 3. WASTE WATER USED FOR GARDENING PURPOSE
 4. RAIN WATER HARVESTING PIT TO BE PROVIDED
 5. U - SEPTIC TANK TO BE PROVIDED

COLOR INDEX:	
SITE BOUNDARY	
EXISTING ROAD	
PROPOSED BUILDING	

OWNER NAME :
Mr.A.SANKAR
S/O.ARUMUGAM
Signature

REGISTERED ENGINEER

P. Arulprakash
Er.**P.ARULPRAKASH, B.E.(CIVIL)**
Register Engineer, Reg.No.090/LS/2022/00001
PP CONSTRUCTION, ARIYALUR
Cell: 8098314176
E-mail: prakasharchitech@gmail.com