

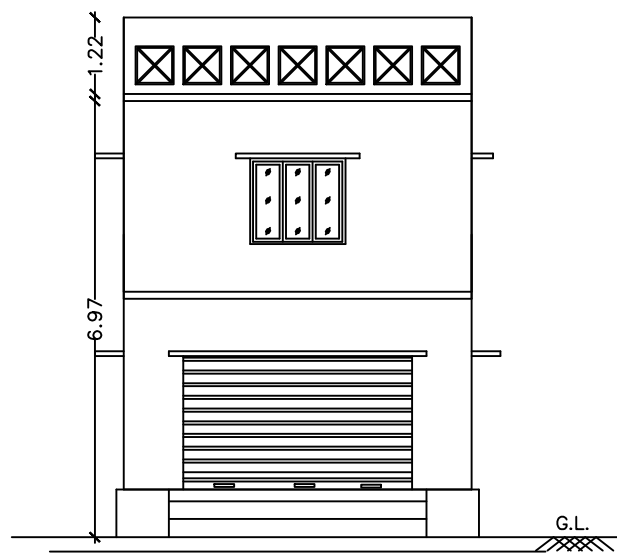



PLAN SHOWING THE PROPOSED CONSTRUCTION OF A COMMERCIAL SHOP BUILDING IN
S.F.NO: 403/7B2, 403/7B2B, PATTA NO: 2454, 4595 AT ANAIKUDAM VILLAGE AND PANCHAYAT,
T. PALUR UNION, UDAYARPALAYAM TALUK, ARIYALUR DISTICT

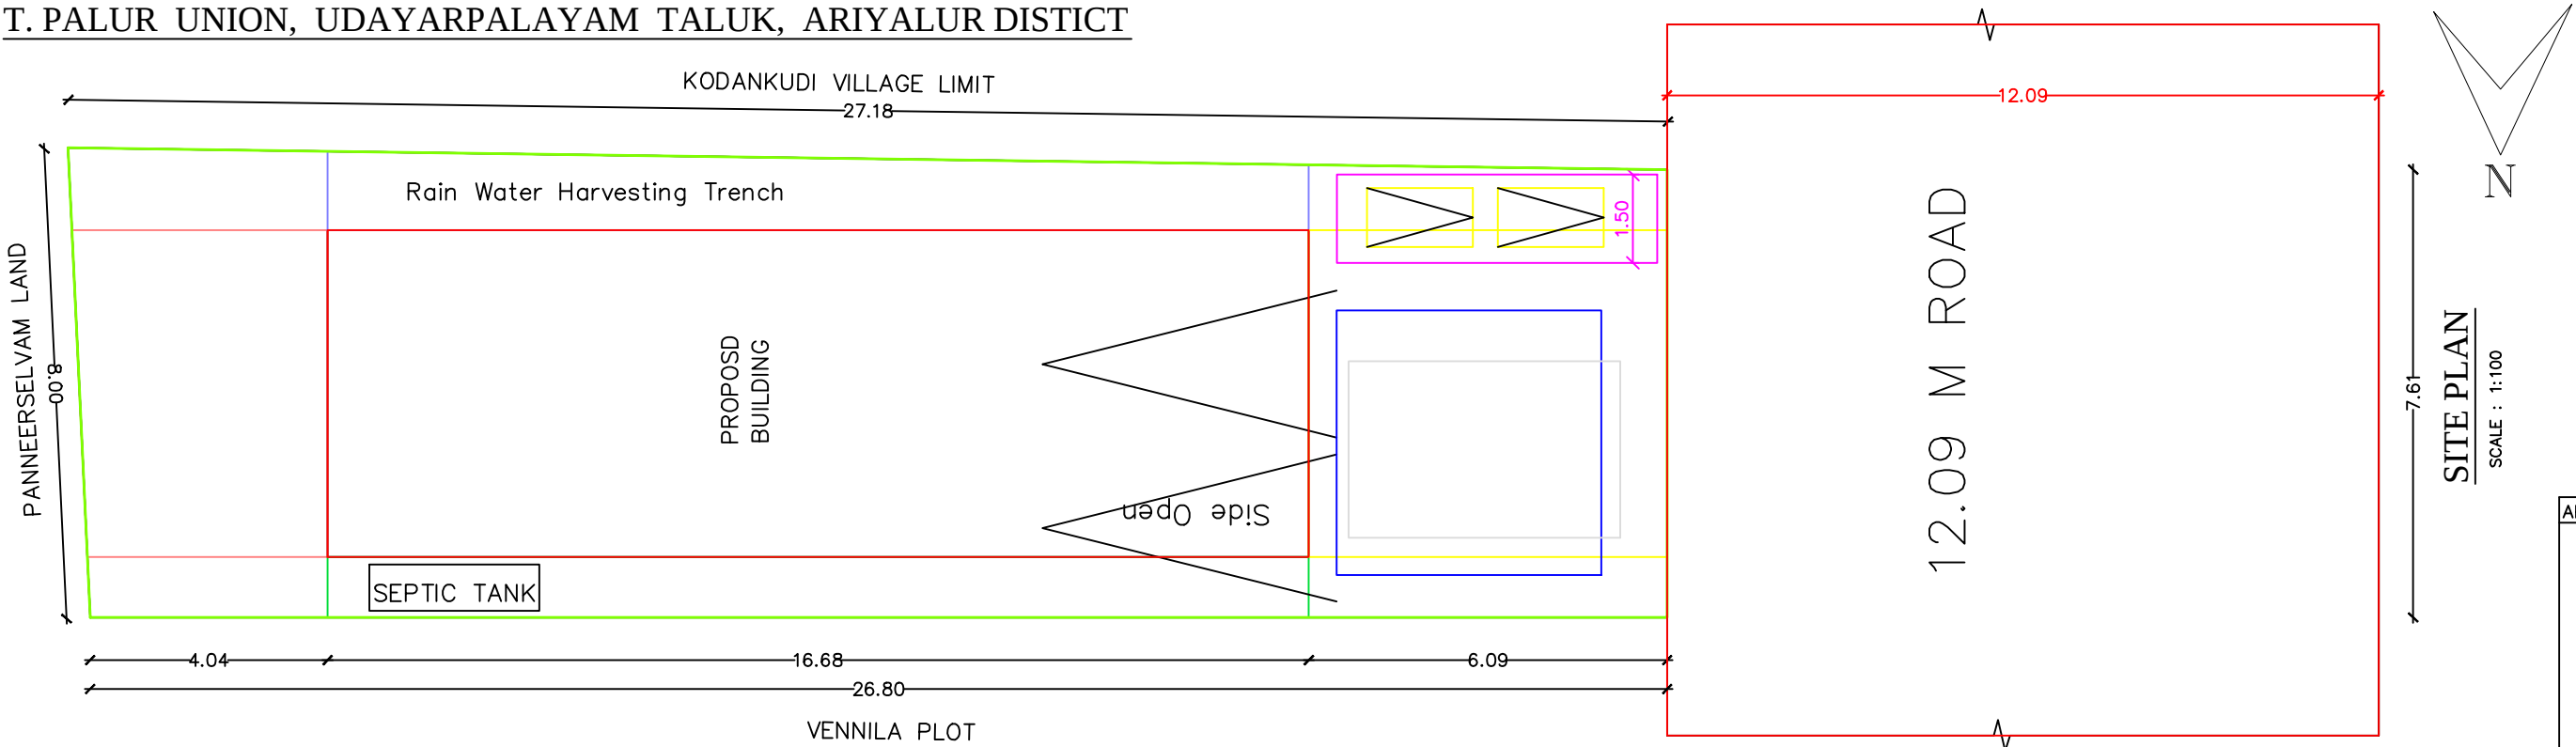

ELEVATION

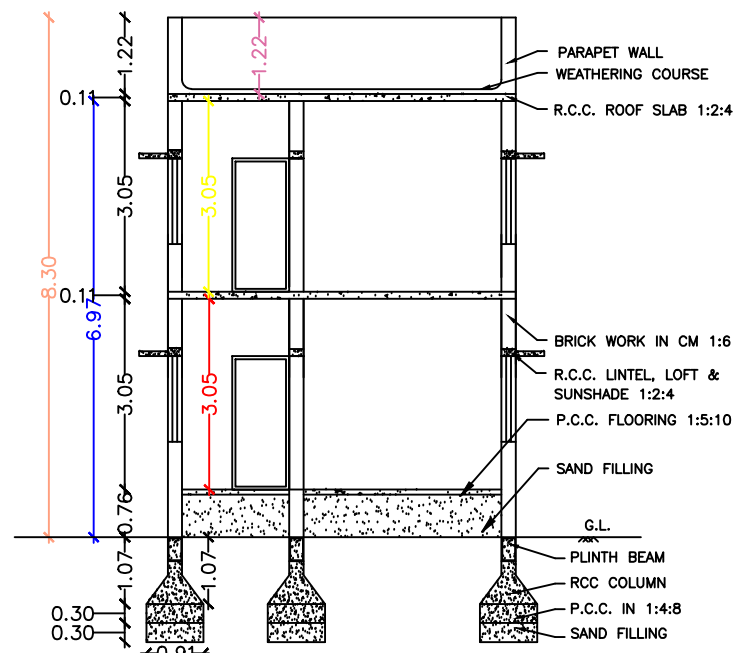


SECTION AA

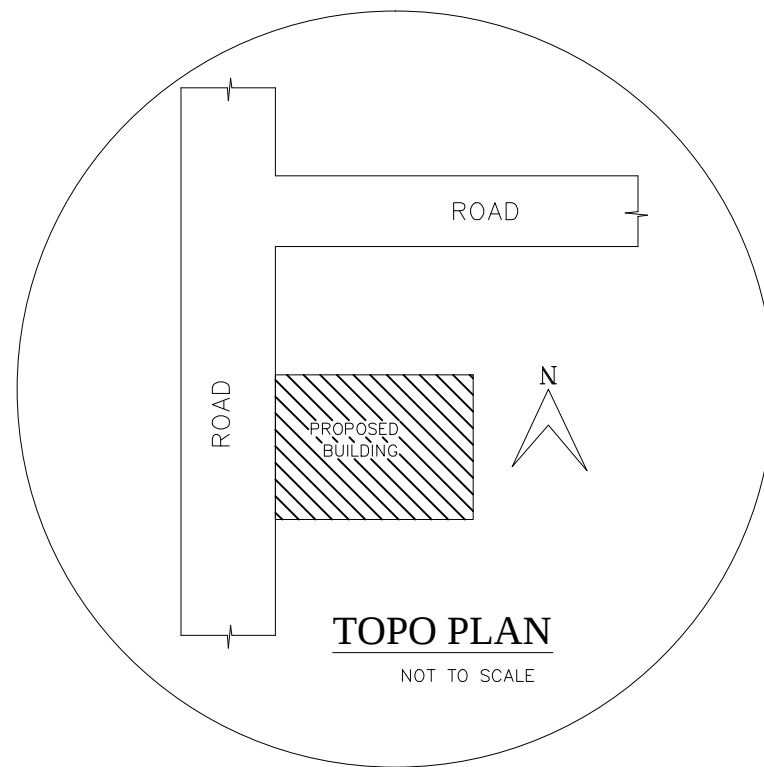


TOPO PLAN


NOT TO SCALE

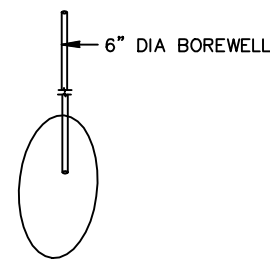

BOREWELL DETAIL

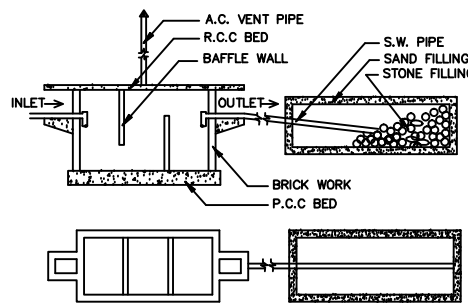


SEPTIC TANK DETAILS

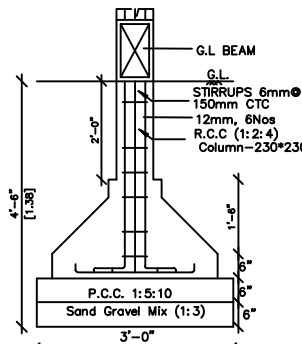


R.C.C. COLUMN
FOOTING DETAILS



SCALE : 1:25

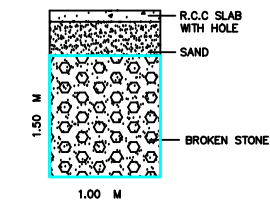

RAIN WATER HARVEST
COLLECTION PIT.

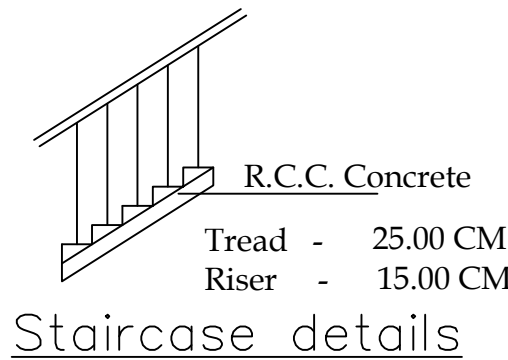

Staircase details

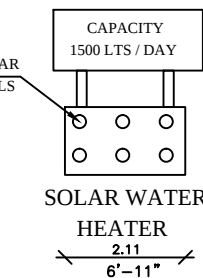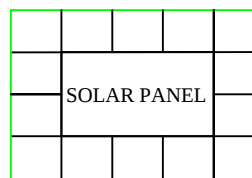

SHEET_1

APPROVAL AUTHORITY

REFERENCE	METER
RS - ROLLING SHUTTER	3.65x2.13
D1 - DOOR	0.91x1.98
W2 - WINDOW	1.53x1.37
V1 - VENTILATION	0.91x0.91

AREA DETAILS	SQ.M.	SQ.FT.
PLOT AREA AS PER DOCUMENT	211.00	2270.36
PLOT AREA AS PER FMB	210.51	2265.08
SUPER IMPOSED PLOT AREA	210.51	2265.08

PROPOSED BUILTUP AREA				
AREA DETAILS	FSI	NON.FSI	SQ.M	SQ.FT
GROUND FLOOR AREA	92.69		92.69	997.34
FIRST FLOOR AREA	92.69		92.69	997.34
TOTAL FSI AREA	185.38	0.87%	185.38	1994.68
TOTAL BUILDING AREA			185.38	1994.68
AREA OF OPEN SPACE			118.31	1273.02

NOTE

1. OWNERS BOUNDARY SHOWN IN ☐
2. PROPOSED SHOWN IN ☐
3. ROAD SHOWN IN ☐

SCALE 1: 100

1. ALL DIMENSIONS ARE IN METER

2. TOILET WASTE WATER TO BE CONNECTED TO UGD.

3. WASTE WATER TO BE USED FOR GARDENING
PURPOSED ONLY.

APPLICANT

P. JAYAMURTHY

ENGINEER

Mr. P. SAMIDURAI

REF: 18702023

Er. M. JAYAMURTHY, B.E., Civil
Licensed Surveyor, Gr-II,
Sri Elakshmi Housing
62 B/6, Nadu Gujili Street,
Trichy-620 008.
Mob: 90 80 80 30 31