


PLAN SHOWING THE PROPOSED GROUND FLOOR & FIRST FLOOR R.C.C ROOF RESIDENTIAL BUILDING IN,
SF NO. 154/1A1C2 AT VEMBUKUDI VILLAGE AND PANCHAYAT, T.PALUR PANCHAYAT UNION, UDAYARPALAYAM(TK),
ARIYALUR (DT).


OWNER:- Thiru. KARTHICK, S/O, Thirumeni.




FRONT ELEVATION

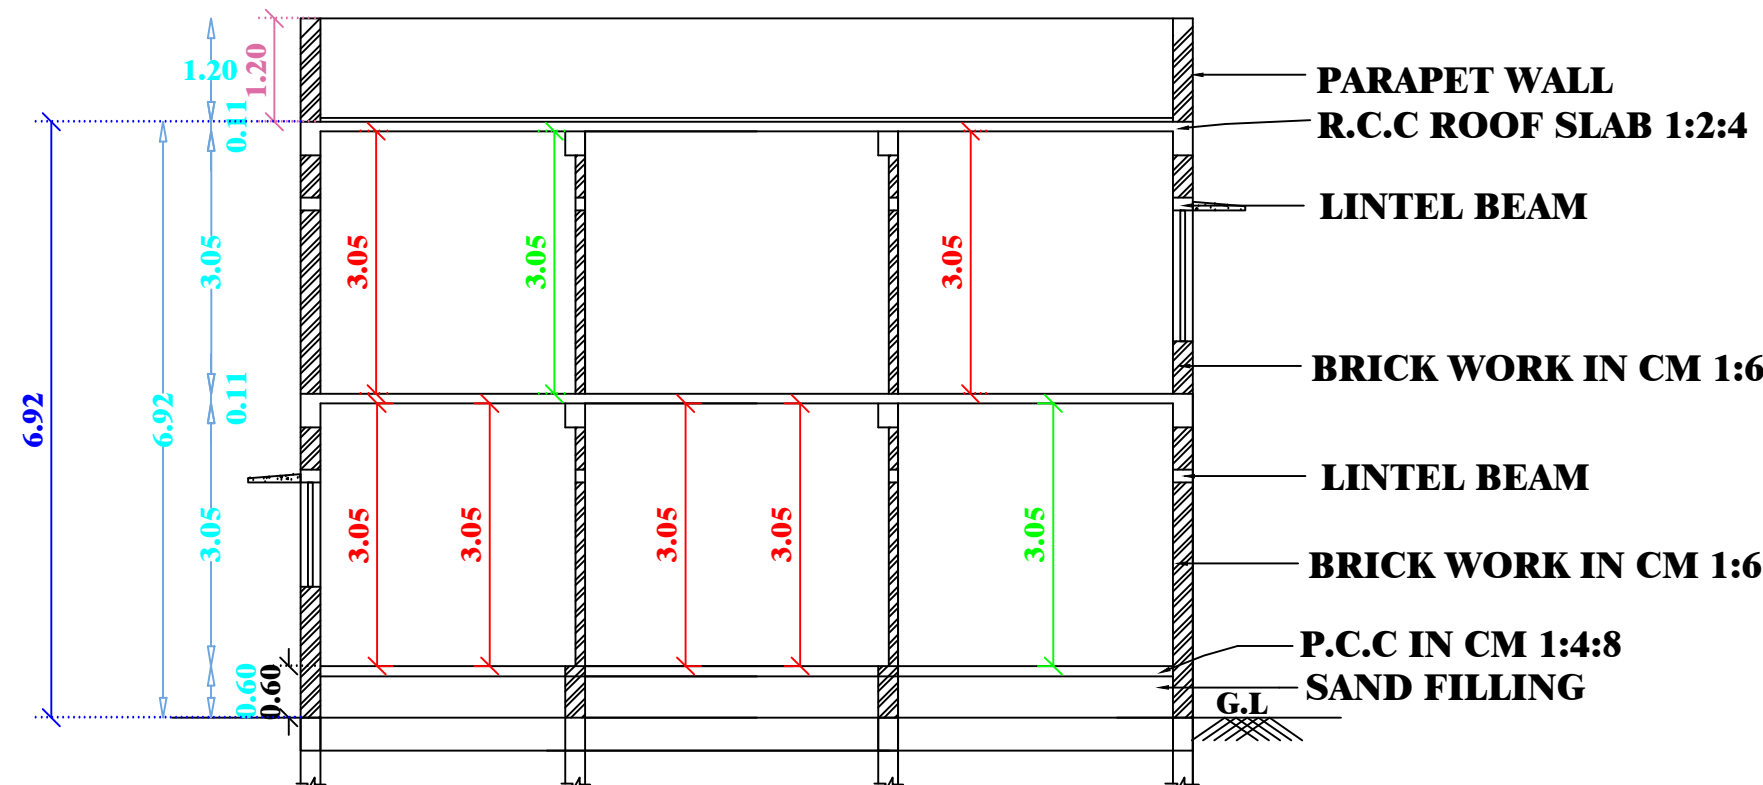


SECTION 'AA'

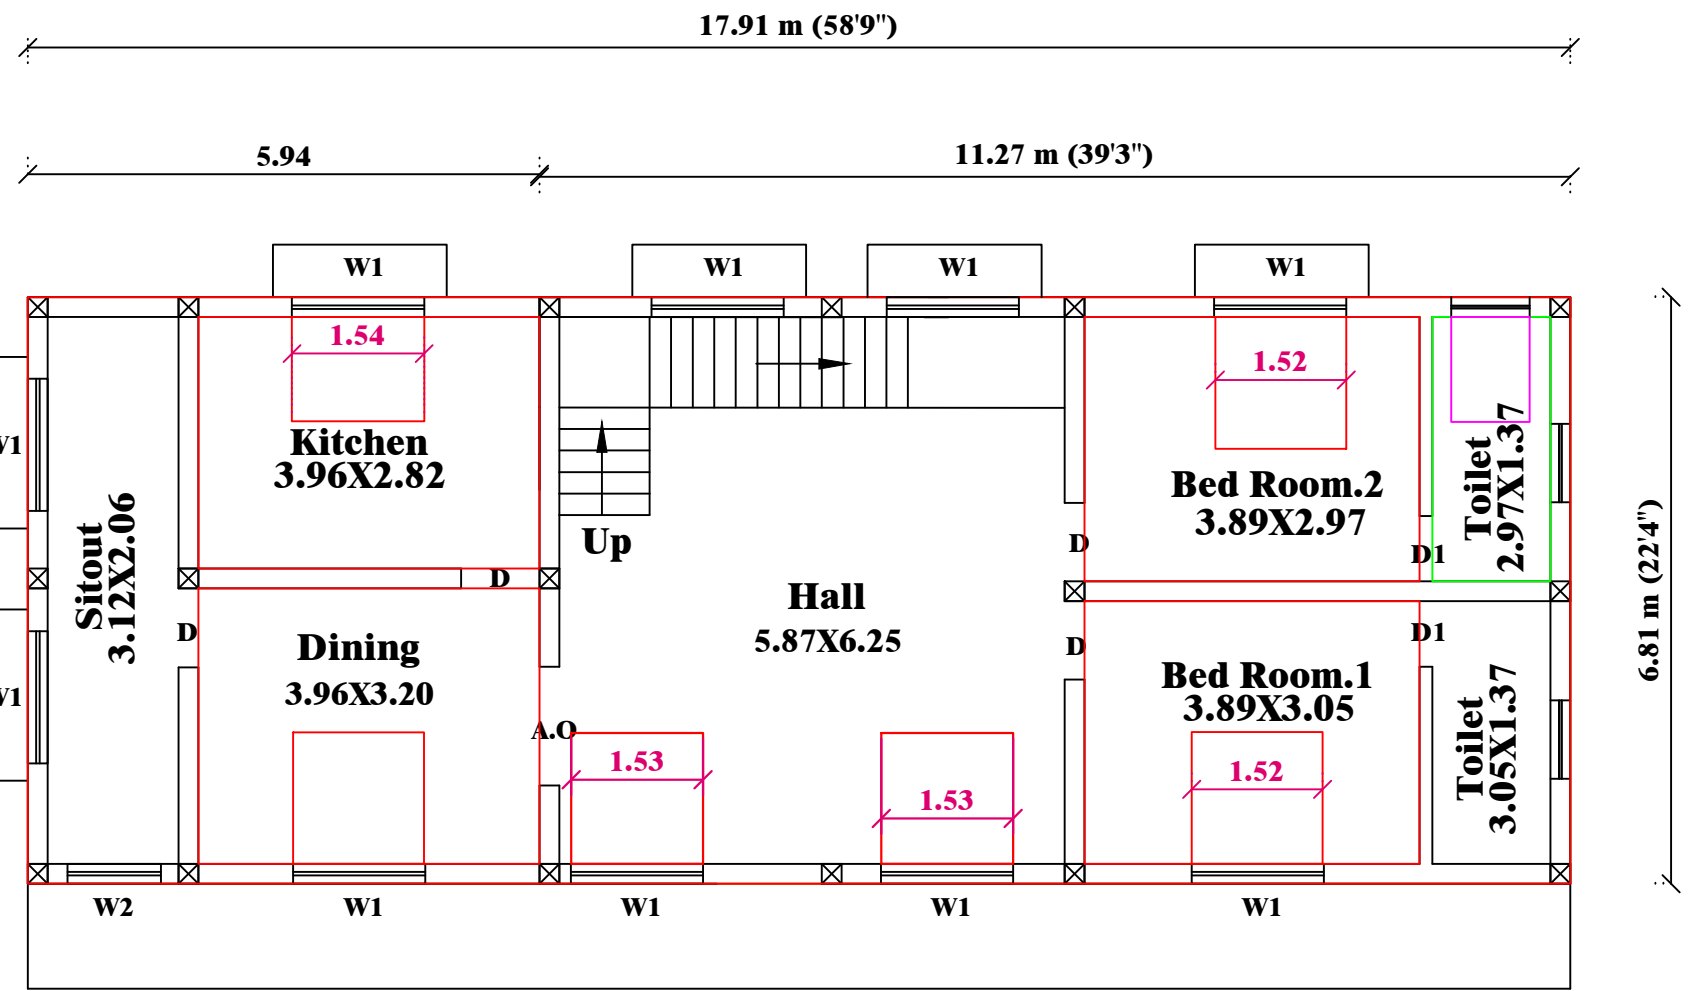

GROUND FLOOR PLAN

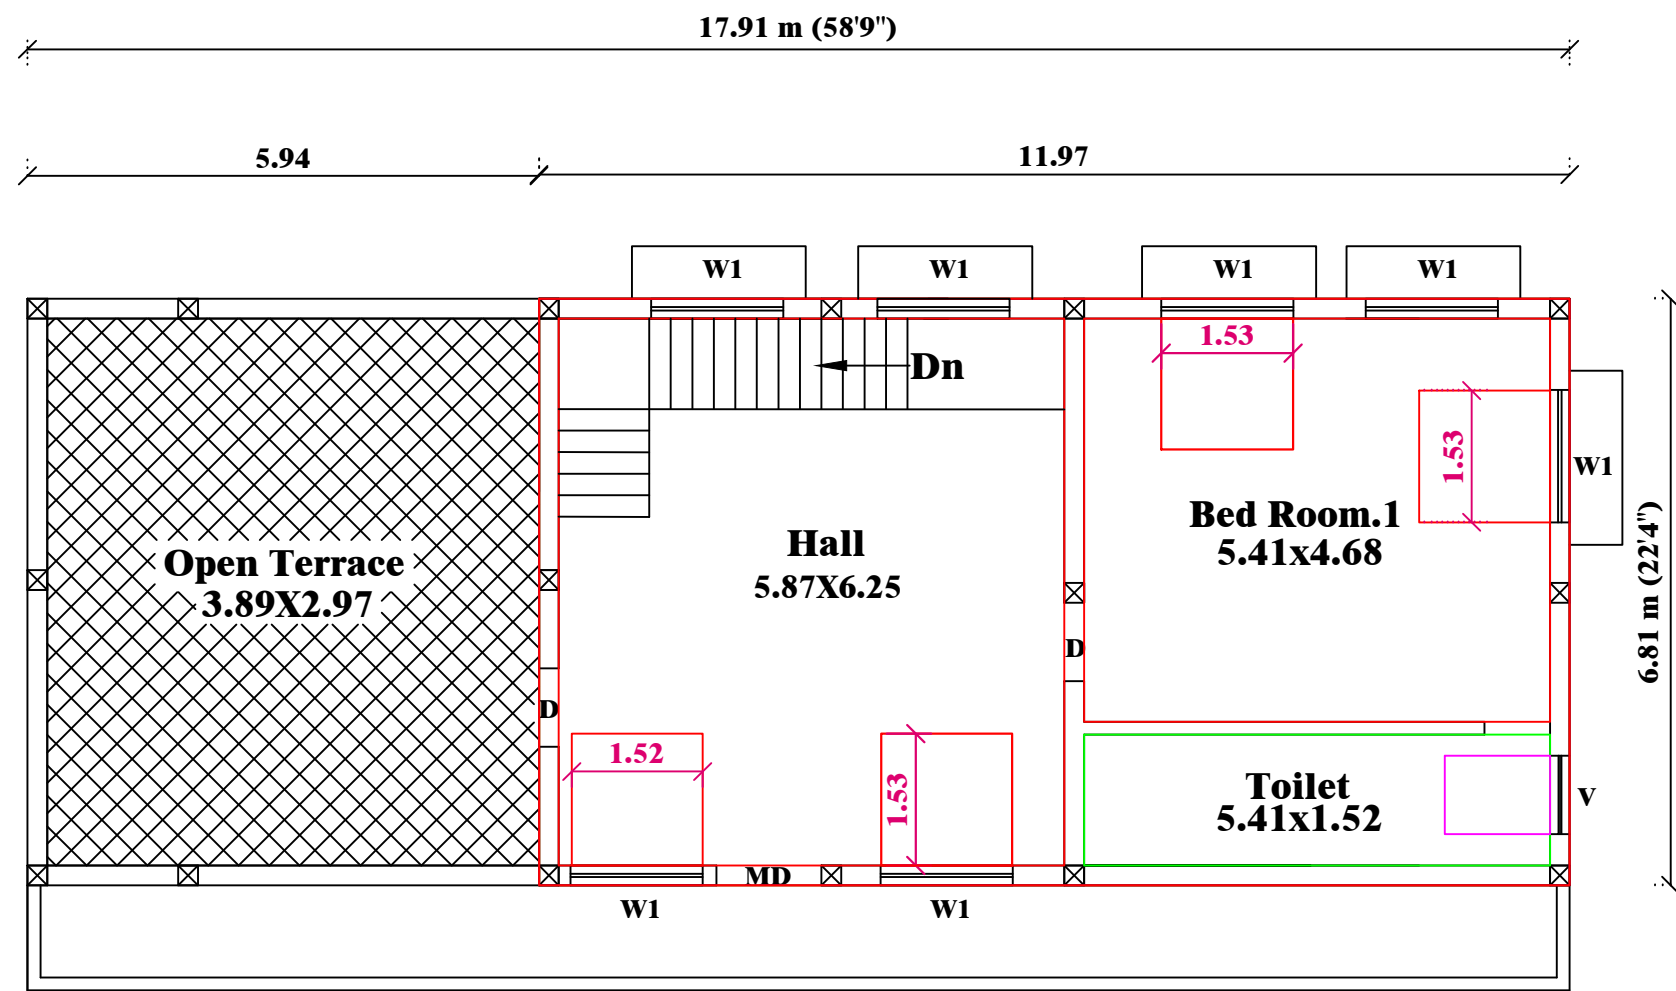

FIRST FLOOR PLAN

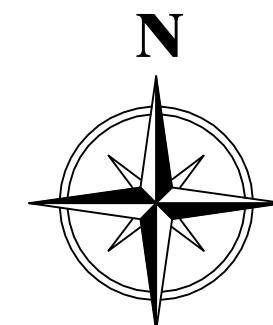

SCHEDULE OF JOINERIES:		
TYPE	REFERENCE	SIZE IN METER
MD	MAIN DOOR	1.22 x 2.13
D	DOOR	0.91 x 2.13
D1	DOOR1	0.76 x 2.13
O	OPEN	1.00 x 2.13
W1	WINDOW	1.53 x 1.52
KW	KITCHEN WINDOW	1.53 x 1.22
KW1	KITCHEN WINDOW	0.91 x 1.22
V	VENTILATOR	0.91 x 0.76

AREA DETAILS		
DESCRIPTION	SQ.M	
PLOT AREA (as per Document)	405.06	
PLOT AREA (as per Patta)	405.06	
PLOT AREA (as per FMB)	405.06	
SUPER IMPOSED PLOT AREA	405.06	
DESCRIPTION	F.S.I AREA (in SQ.M)	NON F.S.I AREA (in SQ.M)
PROPOSED BUILDING PLINTH AREA		
GROUND FLOOR AREA	121.97	-
FIRST FLOOR AREA	81.52	-
TOTAL AREA	405.06	-
OPEN SPACE AREA	283.09	
PLOT COVERAGE	= $\frac{121.97}{405.06}$	X 100 = 30.11
F.S.I	= $\frac{121.97}{405.06}$	= 0.30

PARKING
1. CAR PARKING SPACE 1 NOS PROVIDED.
2. TWO WHEELER PARKING SPACE 2 NOS PROVIDED.


OWNER:-

Handwritten signature of Thiru. KARTHICK


ENGINEER:-

Handwritten signature of Er. R. ANBARASAN


Er. R. ANBARASAN, D.C.E.,
Consulting Civil Engineer & Contractor,
Reg No: 091/LS/2019/00014.
SAKTHI CONSTRUCTION,
Bus Stand Road, V.M. Complex,
Jayankondam - 621 802.
Cell: 9965095476, 9843759107.

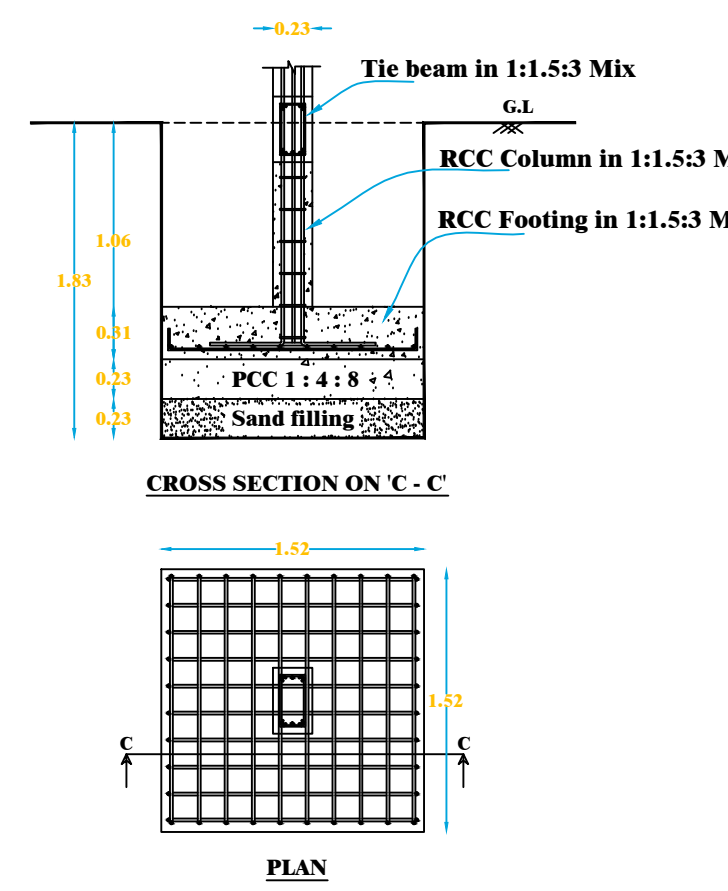

COLOUMN FOUNDATION DETAILS - A

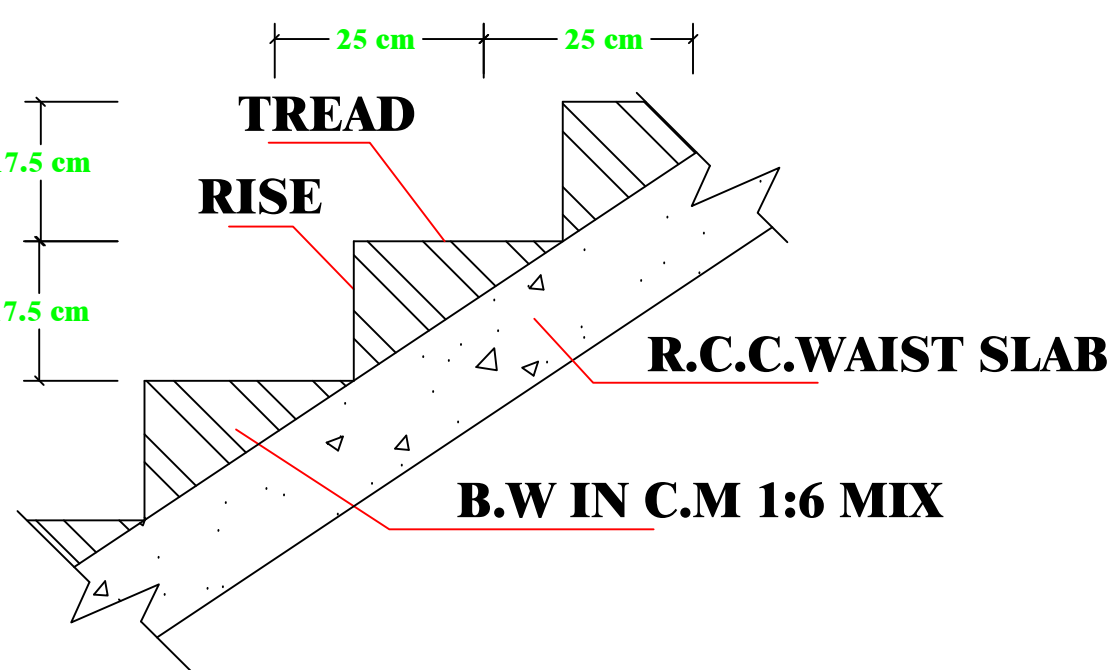


SECTION OF STAIRCASE

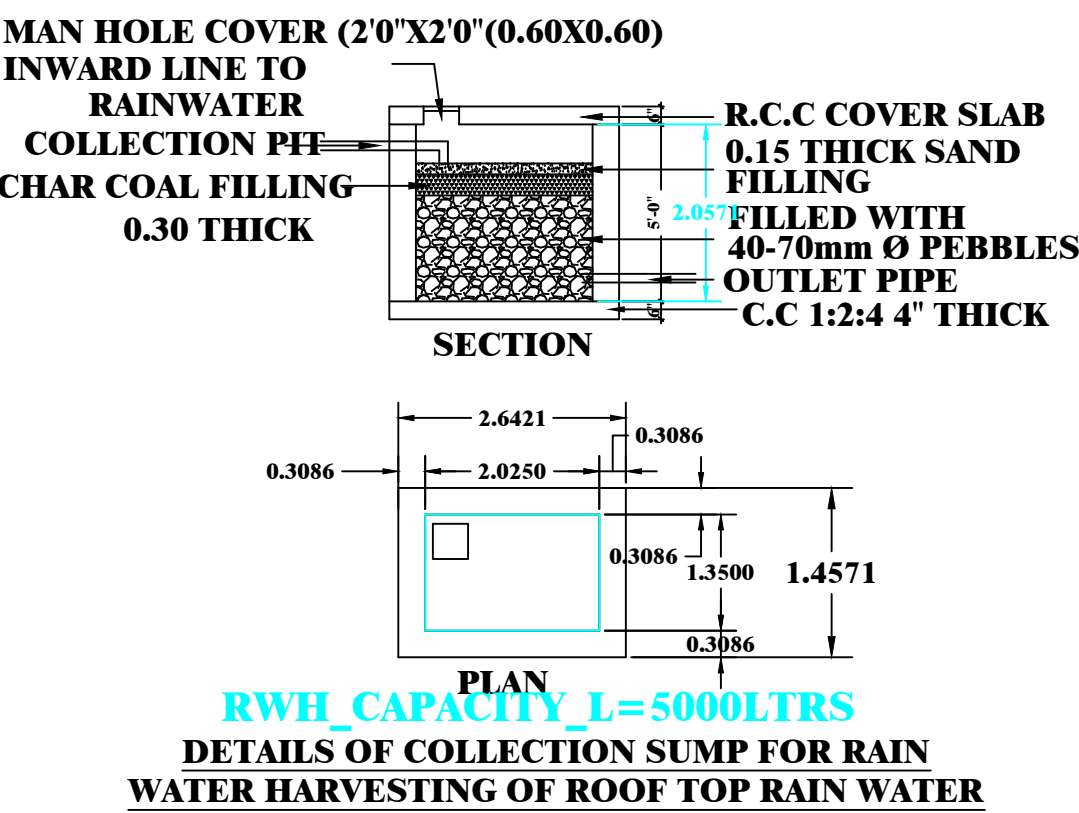


RWH CAPACITY L=5000LTRS
DETAILS OF COLLECTION SUMP FOR RAIN
WATER HARVESTING OF ROOF TOP RAIN WATER

VELMURUGAN PLOT

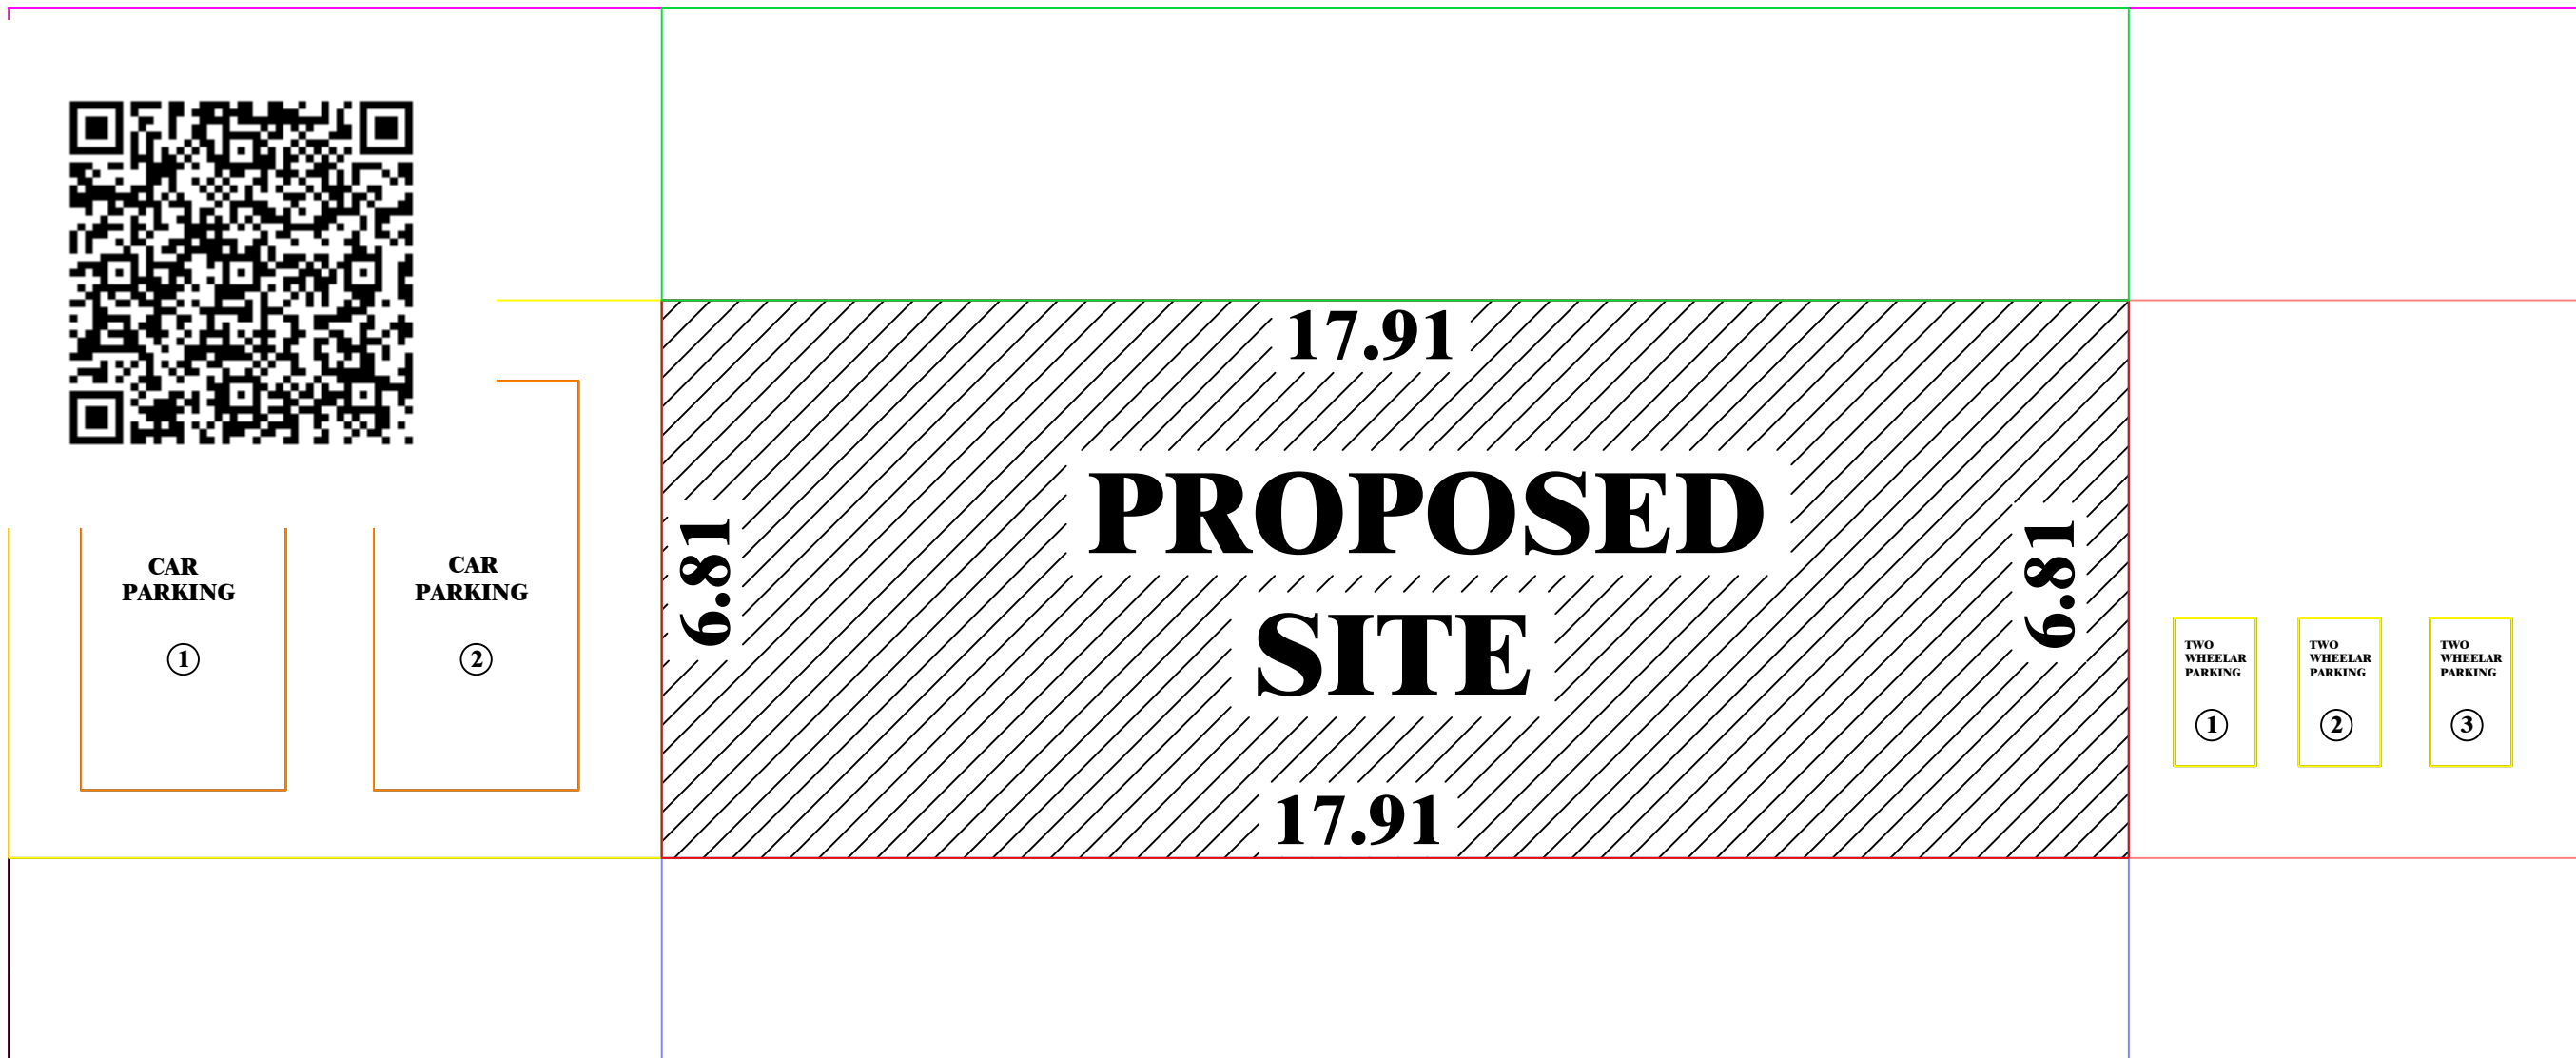


Existing Road 5.01m Wide

SITE PLAN 1:100

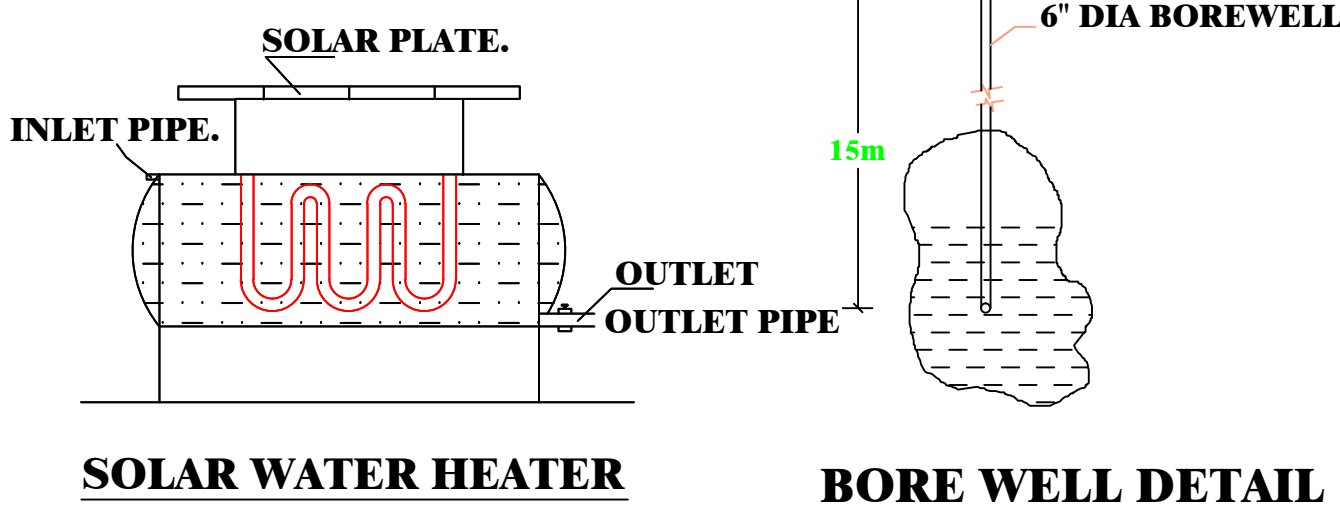


KEY PLAN 1:400


VILWANATHAN PLOT

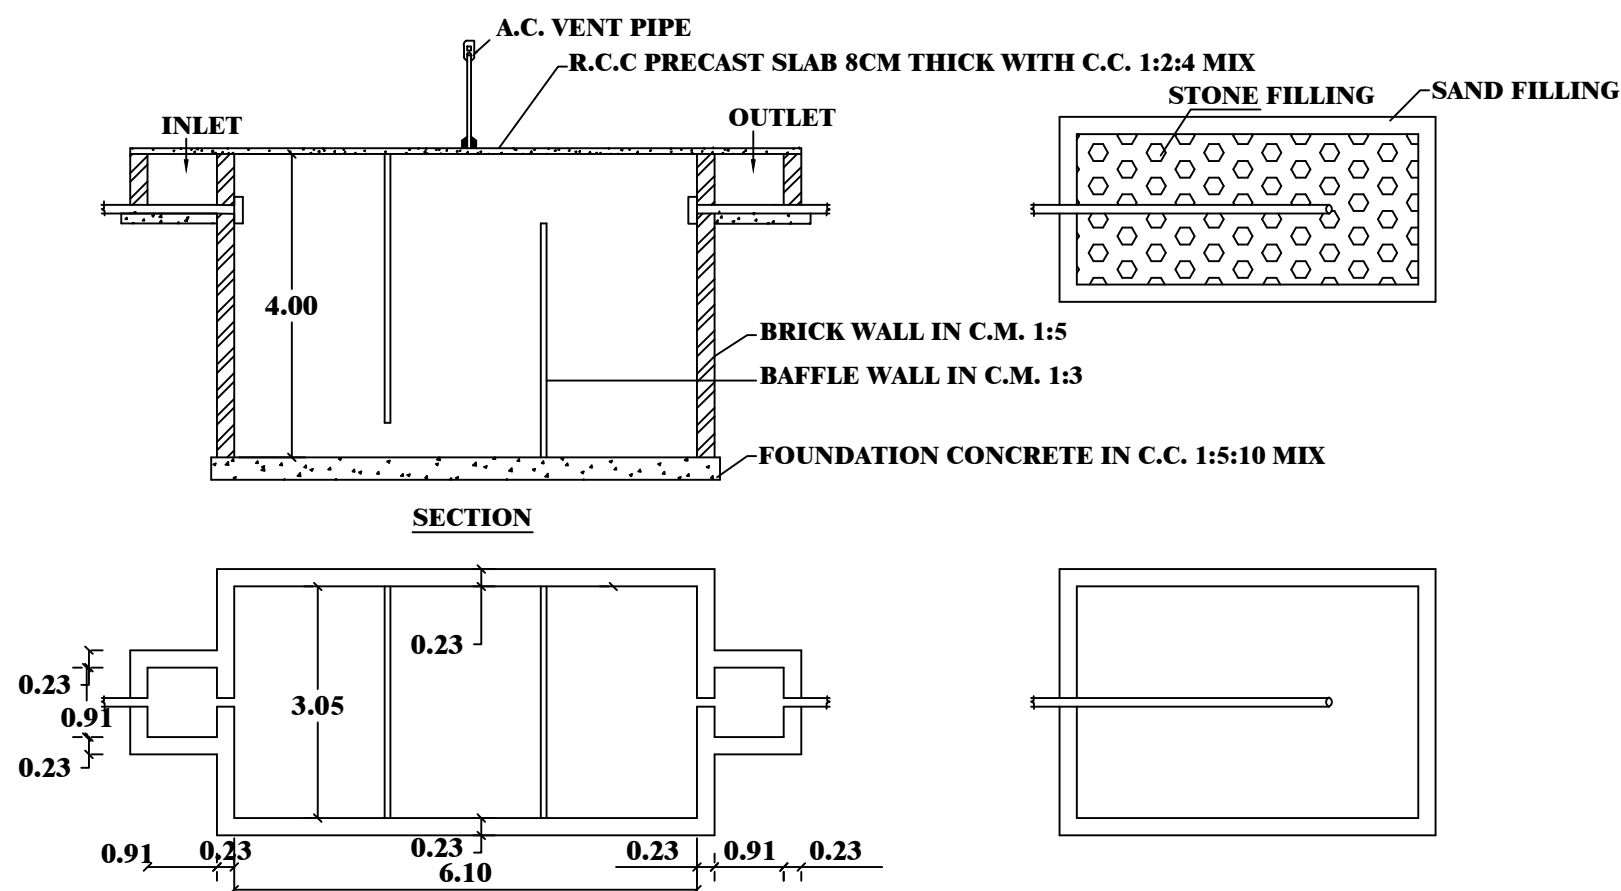


PLAN & SECTION OF SEPTIC TANK & DISPERSION TRENCH

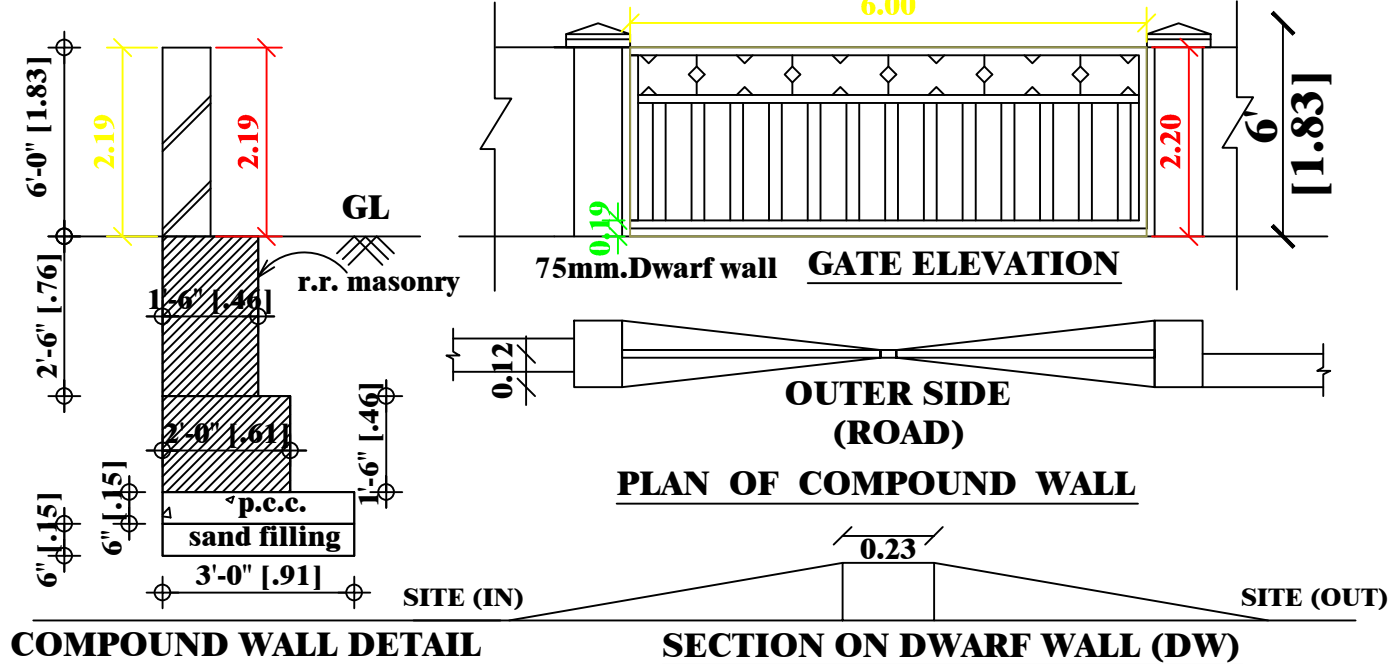

COMPOUND WALL DETAIL

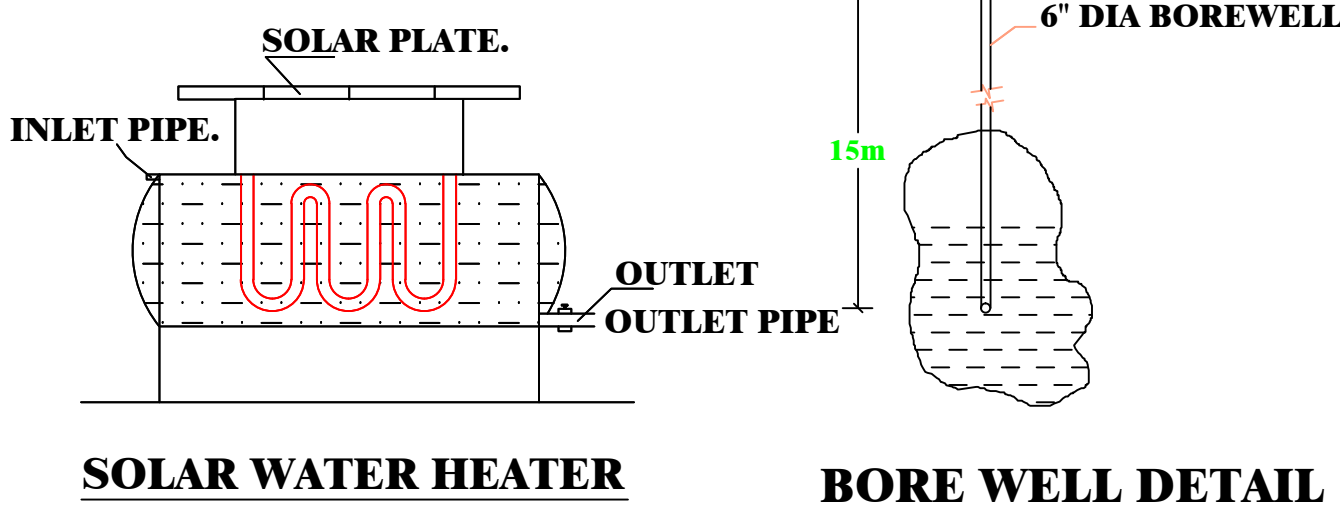

SOLAR WATER HEATER

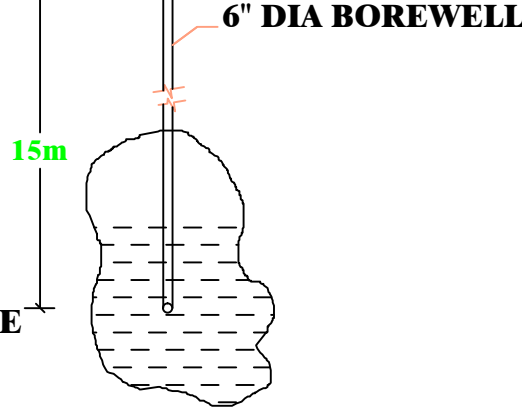

BORE WELL DETAIL