

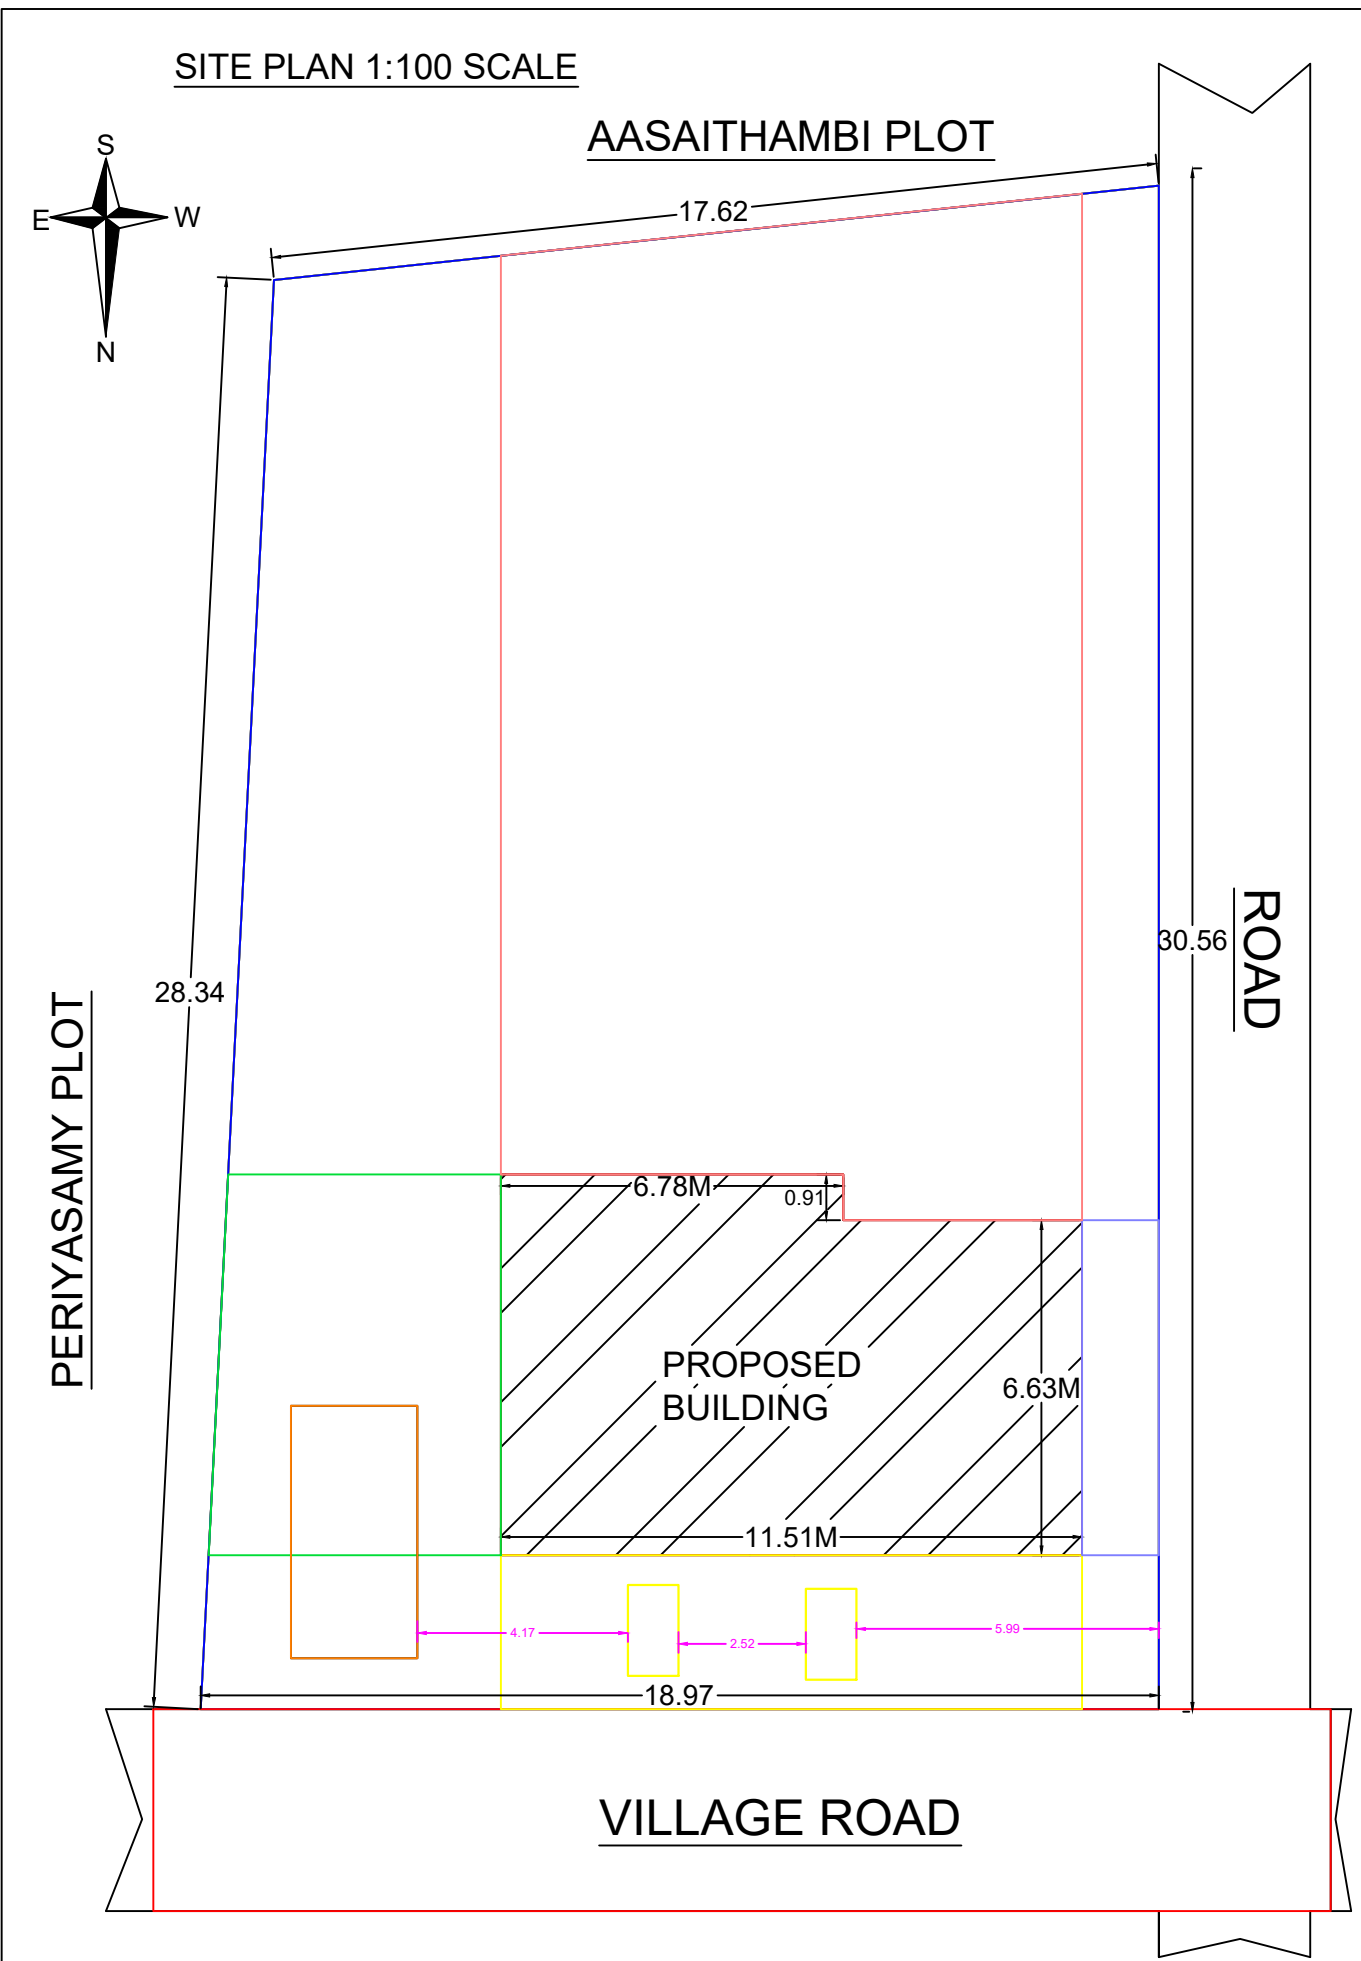
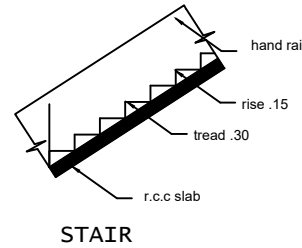
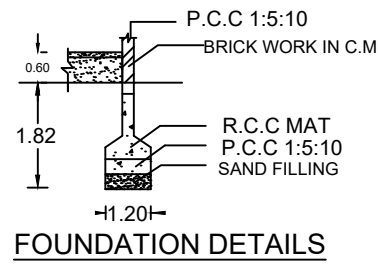
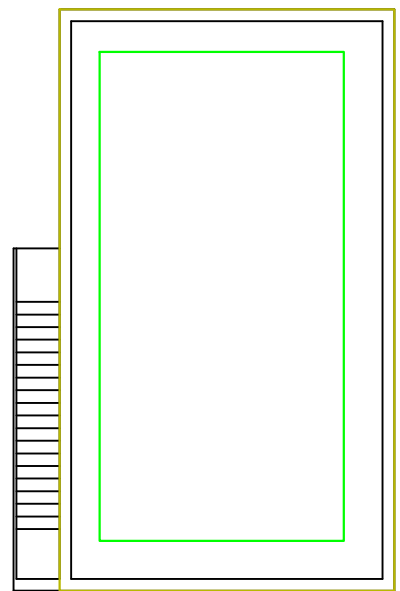
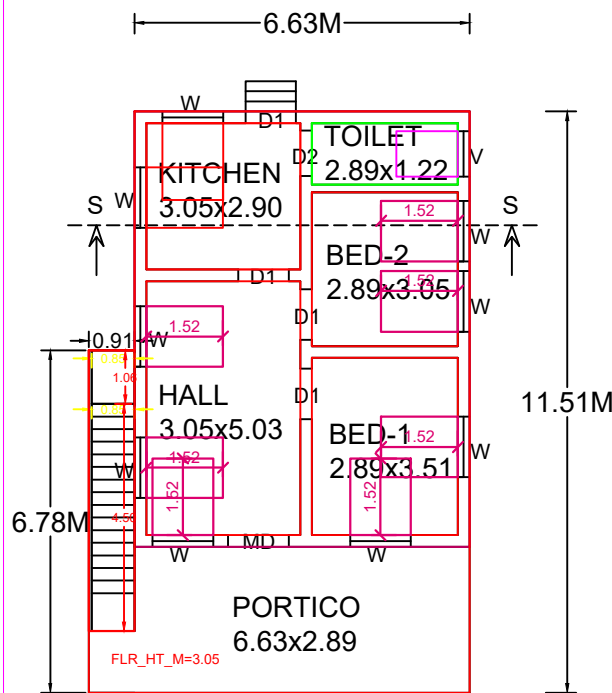
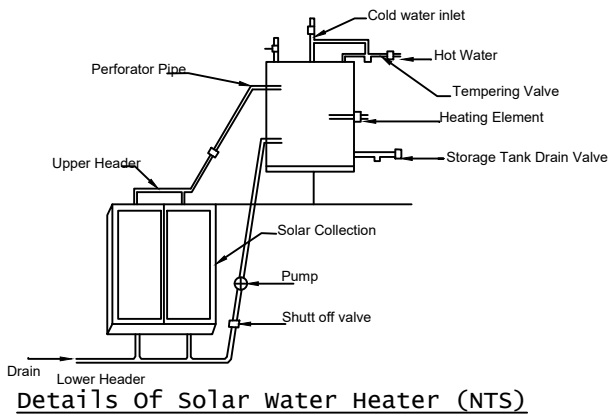
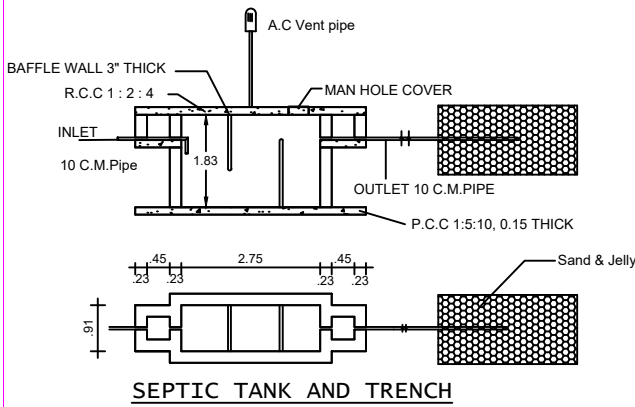
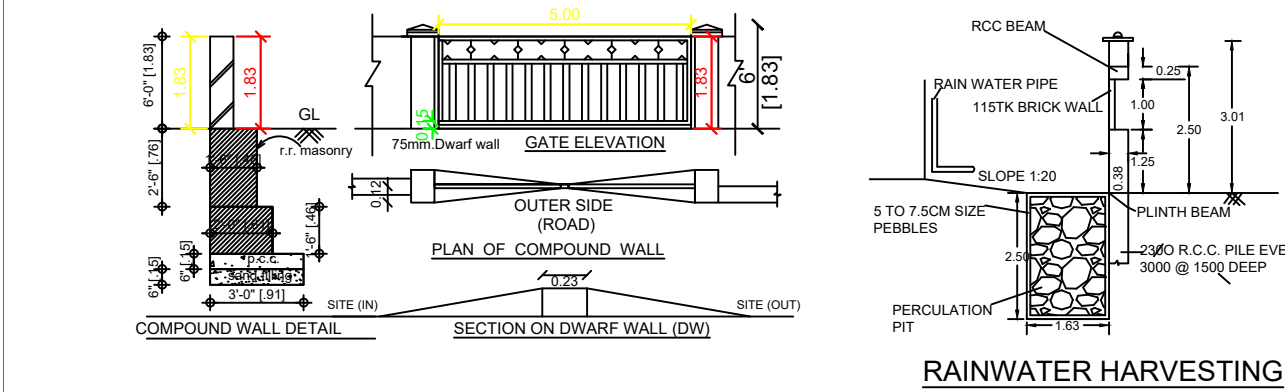
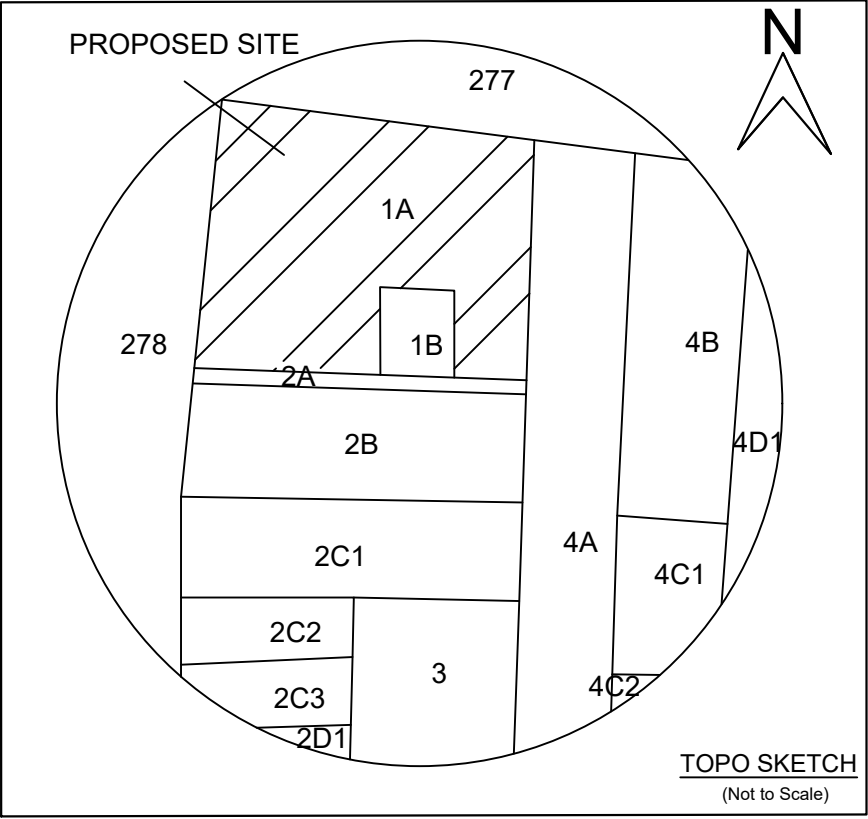


PLAN SHOWING THE PROPOSED CONSTRUCTION OF A GROUND FLOOR RESIDENTIAL BUILDING IN AS PER DOCUMENT.SF.NO:280/1,
AS PER PATTASF.NO:280/1A2, AT KARUPUR MAJARA, POYYUR VILLAGE, KARUPUR SENAPATTI PANCHAYATH, ARIYALUR TALUK & DISTRICT.
OWNER NAME : THIRU : P.SUDHARSAN S/O, THIRU: PERIYASAMY.

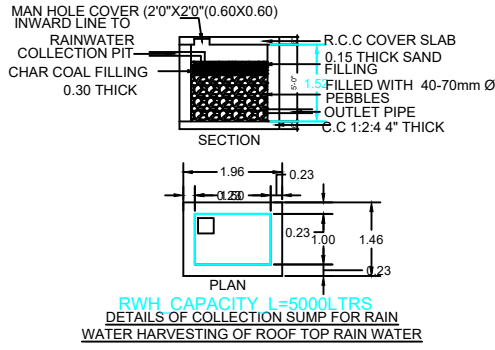

APPROVAL

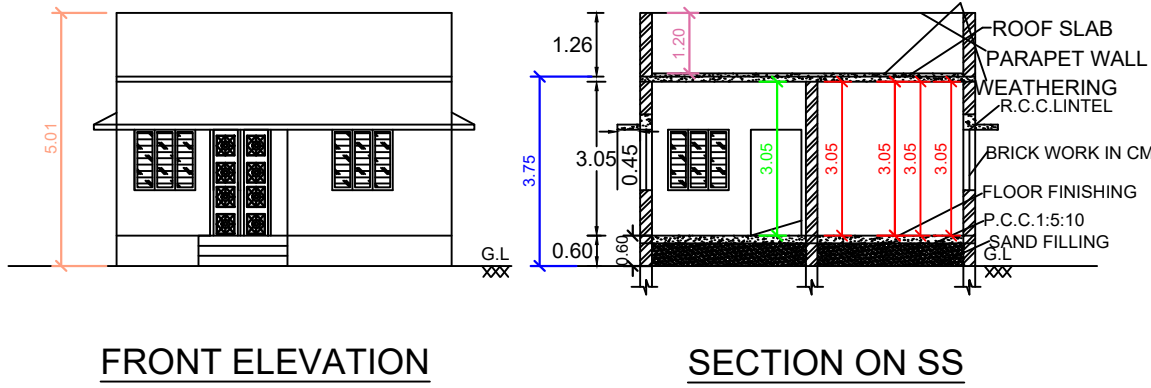

REFERENCE :			
MAIN DOOR	MD	1.20X2.10	
C.W. DOOR	D1	1.00X2.10	
C.W DOOR	D2	0.80X2.10	
C.W. WINDOW	W	1.20X1.52	
C.W. VENTILATOR	V	0.90X0.60	

AREA STATEMENT: RESIDENTIAL

PROPOSED BUILDING	FLOOR-GROUND
PLINTH AREA	: 82.48 SQ.M
CARPET AREA	: 43.14 SQ.M
PLOT AREA	: 536.00 SQ.M
OPEN AREA	: 453.52 SQ.M

OWNER:

P. Sudharshan

ENGINEER:

P. Duck
Dr. R. KARTHIK, B.Tech.,
Ariyalur Municipality
Register Engineer, Reg.No 0901.S/2021/00003
48A, A1 College Road, BSAL Office Opposite,
Ariyalur - 621 713, Cell: 99436 07707