
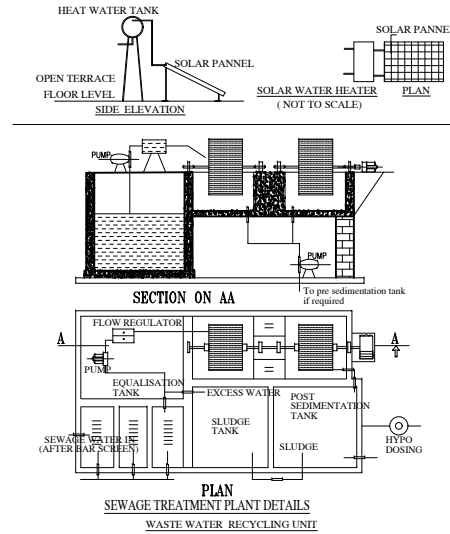
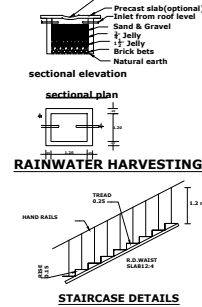


SITE AND DETAILED PLAN SHOWING THE PROPOSED CONSTRUCTION OF R.C.C ROOF GROUND FLOOR & FIRST FLOOR RESIDENTIAL BUILDING IN S.F NO: 52/23, SUTHUKULAM, KATTAKARAM NORTH VILLAGE AND KATTAKARAM NORTH PANCHAYAT, UDAIYARPALAYAM TALUK, ARIYALUR DISTRICT.

APPLICANT :- Mr. RAVIPRAVIN S/o Mr. GOVINDARAJAN

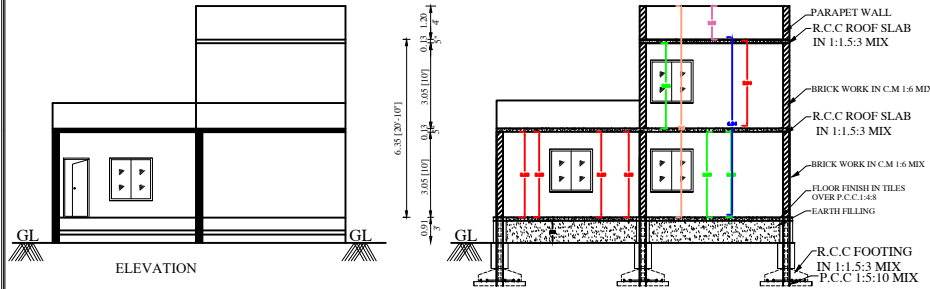


AREA DETAILS	SQ.M	SQ.FEET
AREA OF THE SITE	600.00	6458.40
PLINTH AREA		
GROUND FLOOR BUILDING	115.10	1239.00
FIRST FLOOR BUILDING	37.85	407.42
TOTAL PLINTH AREA	152.95	1646.35
AREA OF OPEN SPACE	484.90	5219.40
FLOOR AREA		
GROUND FLOOR BUILDING	64.50	694.28
FIRST FLOOR BUILDING	20.00	215.28
TOTAL	84.50	909.56
PARKING	REQUIRED	PROVIDED
CARS SPACE	-	-
TWO WHEELER SPACE	1	1
FSI	1.01	
PLOT COVERAGE	62.68%	

COLOUR INDEX

SITE BOUNDARY	
PRO.R.C.C ROOF G.F BUILDING	
PRO.R.C.C ROOF F.F BUILDING	
RAINWATER STORAGE PIT	
ROAD	

DETAILS OF JOINERIES

MD - DOOR	1.52 X 2.13	W - WINDOW	1.22 X 1.22
D - DOOR	0.91 X 2.13	W1 - WINDOW	1.52 X 1.22
D1 - DOOR1	0.76 X 2.13	W2 - WINDOW	1.52 X 1.52
O - OPEN	0.91 X 2.13		
V - VENTILATOR	0.91 X 0.61		

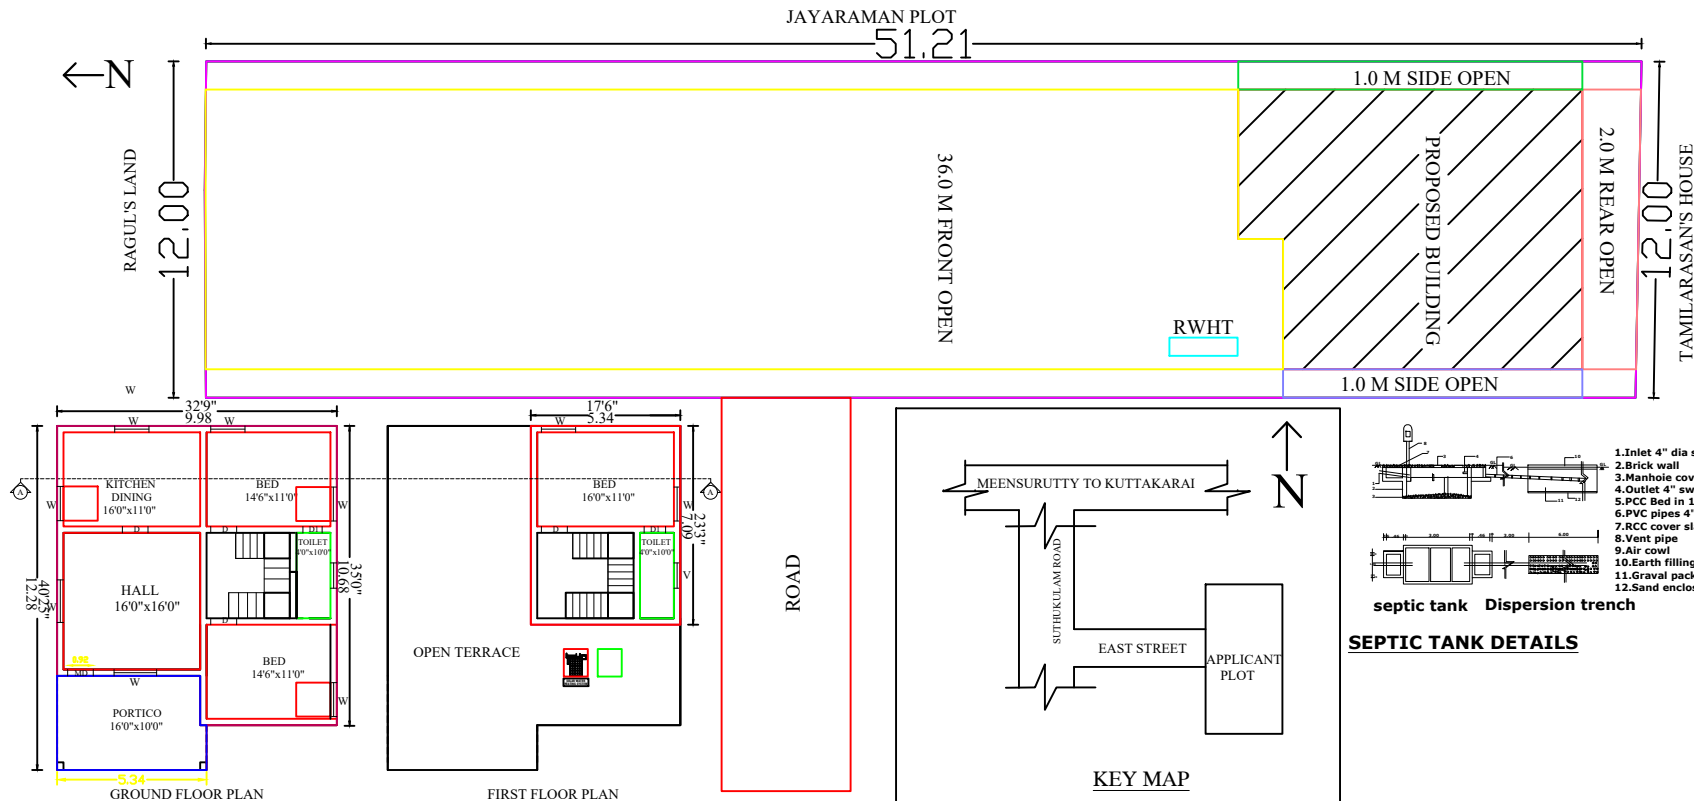

G. Ravipravin

APPLICANT:-

K. Gowtham

Er.K.GOWTHAM, DCE.,BE..
 06/2020/RE-Gr II / EDTCP
 122/15, TMG Complex,
 opp. Taluk Office, Perudurai-638 052.
 CELL:-81229-05134

REGISTERED ENGINEER: