

PLAN SHOWING THE PROPOSED GROUND FLOOR EXTENSION IN THE EXISTING GROUND FLOOR RCC ROOF
RESIDENTIAL BUILDING IN PLOT NO .24, S.F.NO-144/9A1C, PATTa NO -1709 AT RAVUTHANPATTY VILLAGE ,
KAYARLABATH GROUP ,VALAJANAGARAM PANCHAYAT, ARIYALUR UNION, TALUK AND DISTRICT.



OFFICE USE

TECHNICAL APPROVAL

This Document is Digitally Data Signed
"PRESIDENT OF VALAJANAGARAM"
So any Steal or sign is not necessary

AREA DETAILS

PARTICULARS	Sq.Mt.	Sq.Ft.
AS PER DOCUMENT AREA	139.35	1500.00
AS PER PATTa AREA	150.00	1614.60
SUPER IMPOSED AREA	139.45	1501.04
EXISTING APPROVED GROUND FLOOR	39.35	423.56
PROPOSED GROUND FLOOR AREA	43.19	464.90
TOTAL PLINTH AREA	82.54	888.46
OPEN SPACE	56.81	611.50
PLOT COVERAGE IN %	59.23	
FLOOR SPACE INDEX	0.59	

SCHEDULE OF JOINERIES		WIDTH	HEIGHT
MD	MAIN DOOR	1.00	2.10
D1	DOOR	0.91	2.10
D2	DOOR	0.76	2.10
W	WINDOW	1.60	1.22
W1	WINDOW	1.52	1.22
O	OPEN	0.91	2.10
V	VENTILATOR	0.91	0.61

PARKING DETAILS

DESCRIPTION	REQUIRED	PROVIDED
CAR	0	0
TWO WHEELER	2	2

COLOUR INDEX




SITE BOUNDARY	Green
PROPOSED BUILDING	Red
EXISTING ROAD	Yellow

APPLICANT

Mrs.DHANALAKSHMI W/o. ELANGO VAN.,




REGISTERED ENGINEER

Er.T.ARIVANANTHAM.M.Tech (Struct).A.M.I.E.,M.C.E.,
M.I.S.S.E.,M.I.C.I.,F.I.I.V., C.E.(INDIA).R.V.(AsRVF)
Chartered Engineer (India) & Approved Valuer (India)
Registered Engineer Grade -1
(D.T.C.P.RE 081/ 2019 & Municipality 090/LS/0004)
Registered Structural Engineer
(D.T.C.P. RSE/009/2019)
No.28,Pound street,Ariyalur-621704

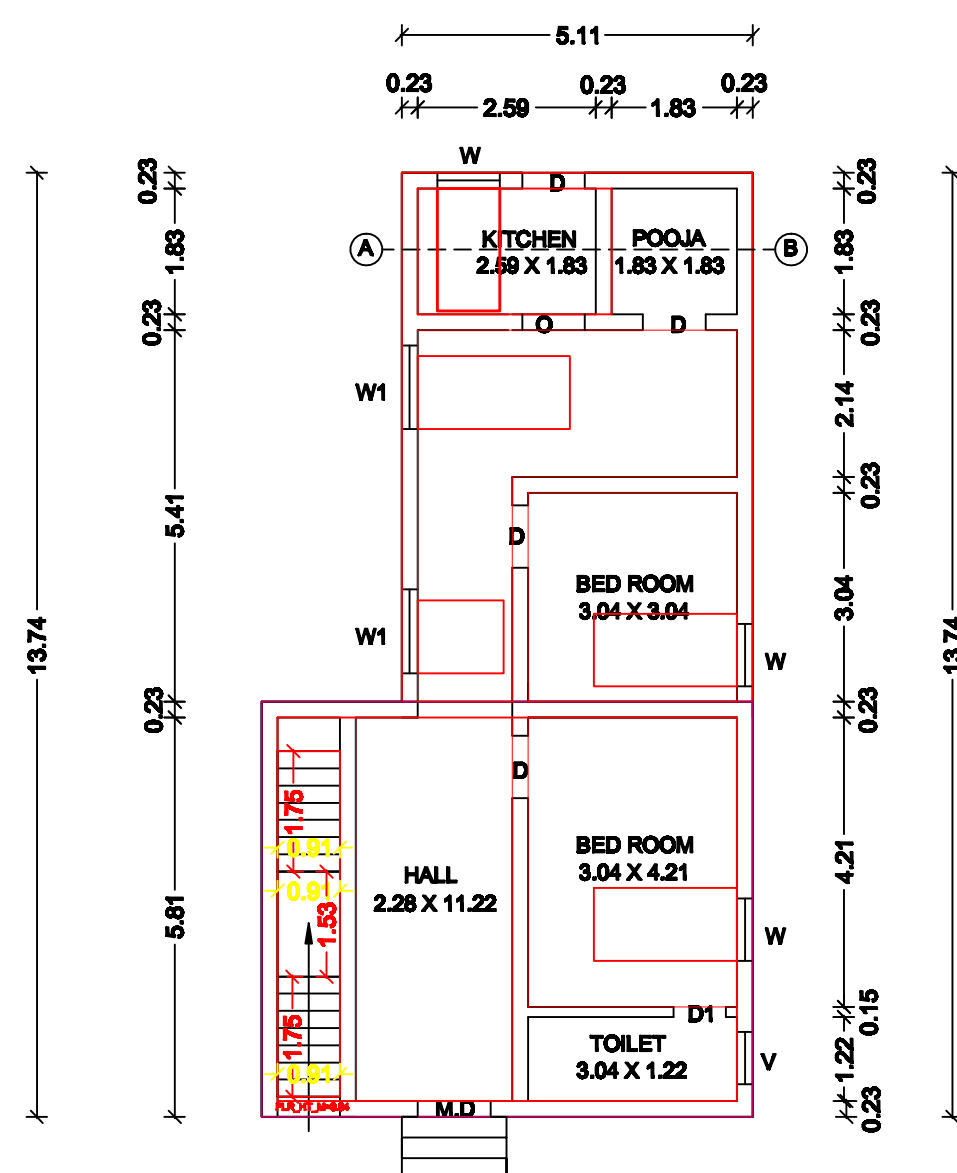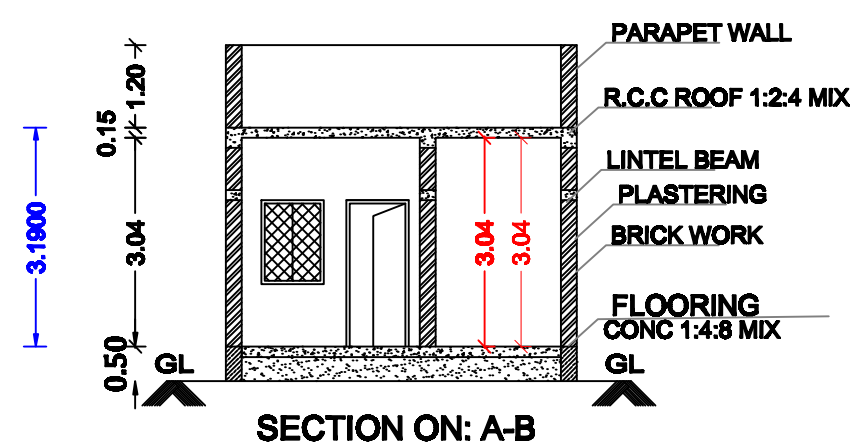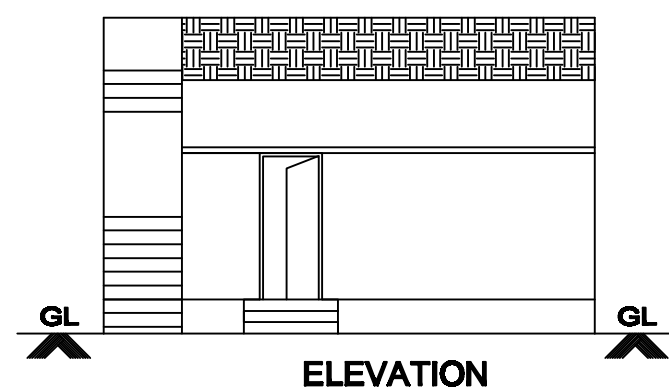


EXISTING APPROVED GROUND FLOOR PLAN


ADDITIONAL EXTENSION OF GROUND FLOOR PLAN

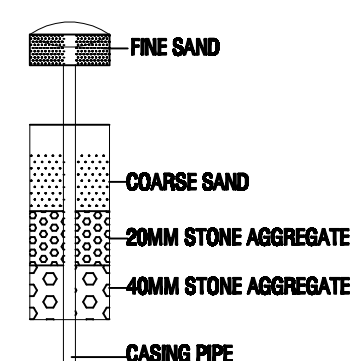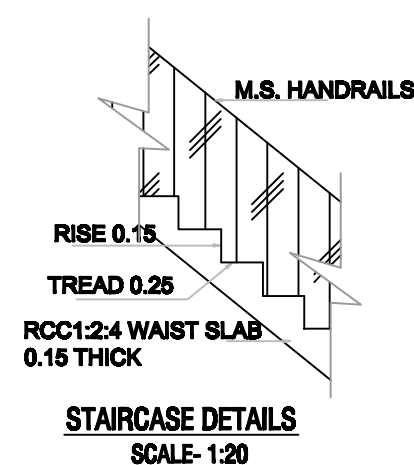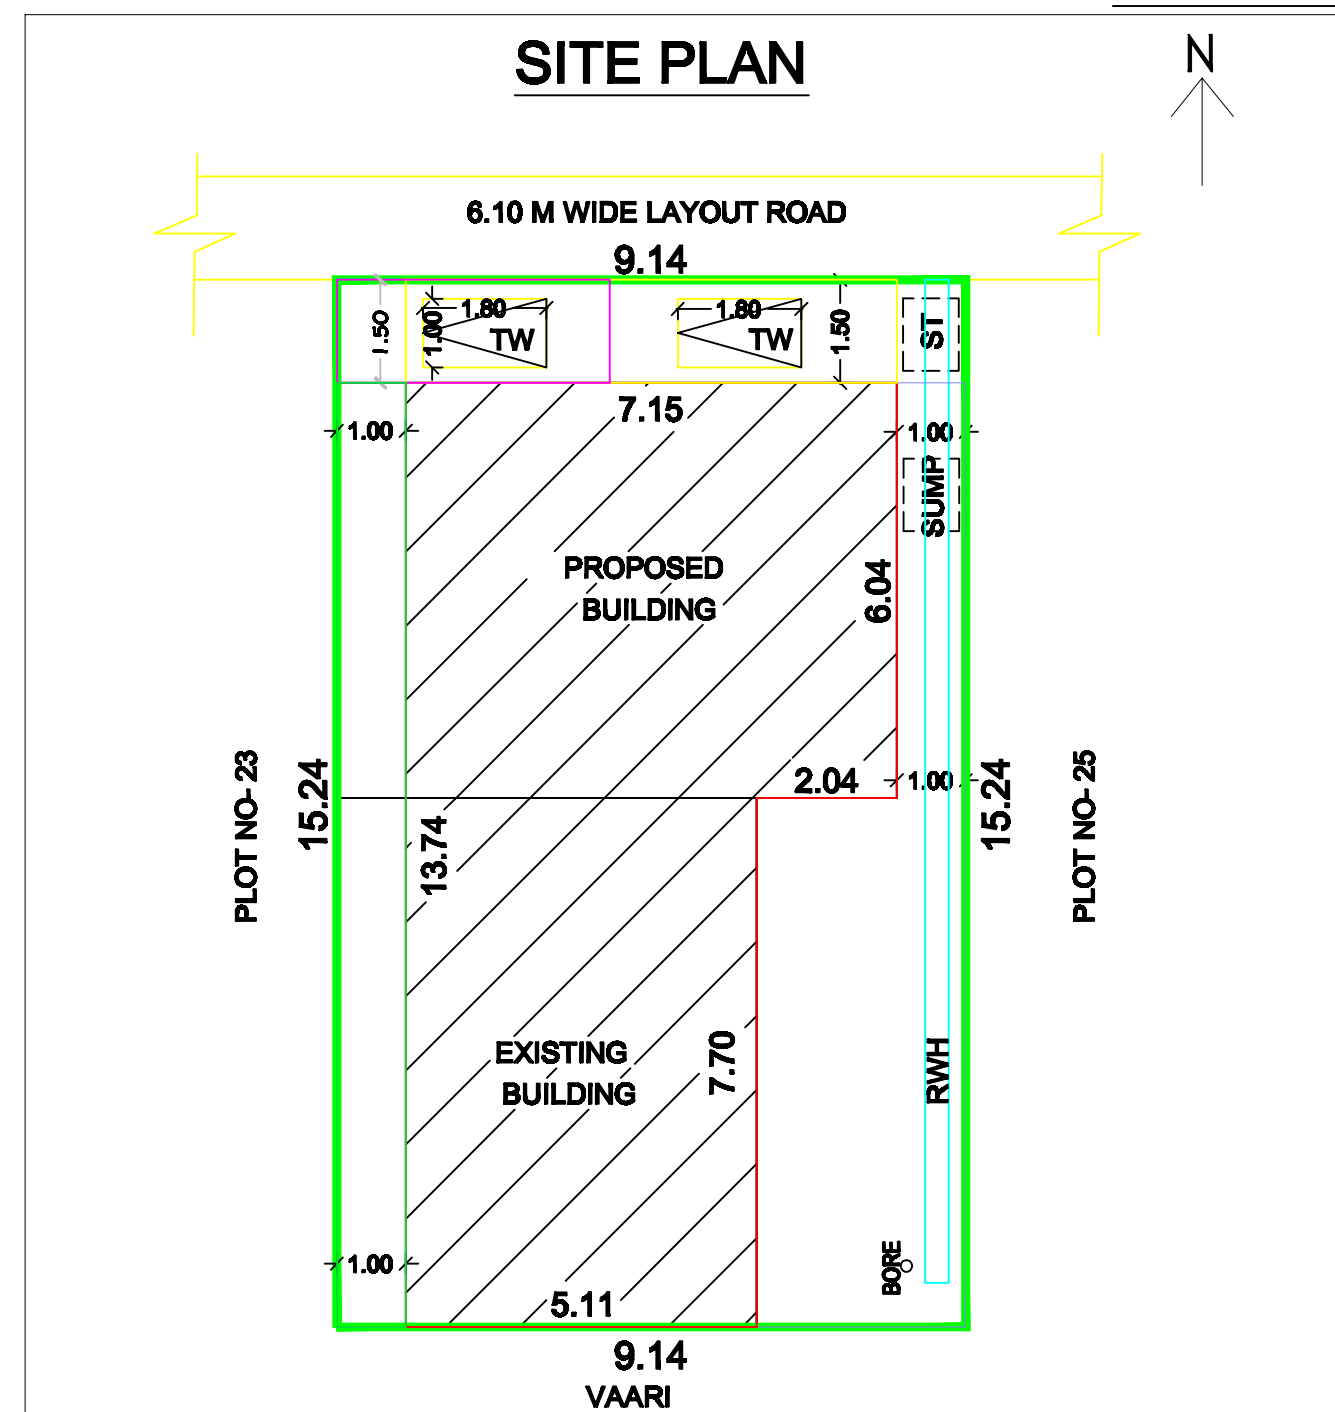


DETAILS OF RAIN WATER
HARVESTING STRUCTURES

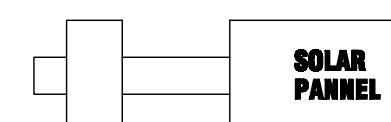

PLAN
SOLAR WATER HEATER
SCALE- 1:50

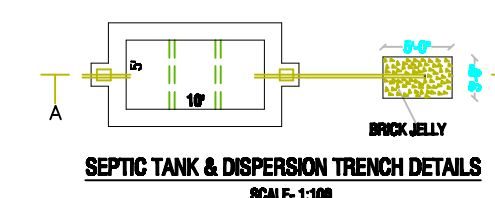

SEPTIC TANK & DISPERSION TRENCH DETAILS
SCALE- 1:100

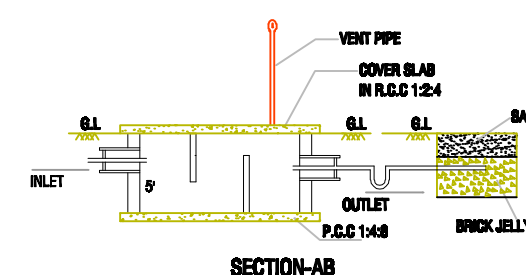

SECTION-AB