
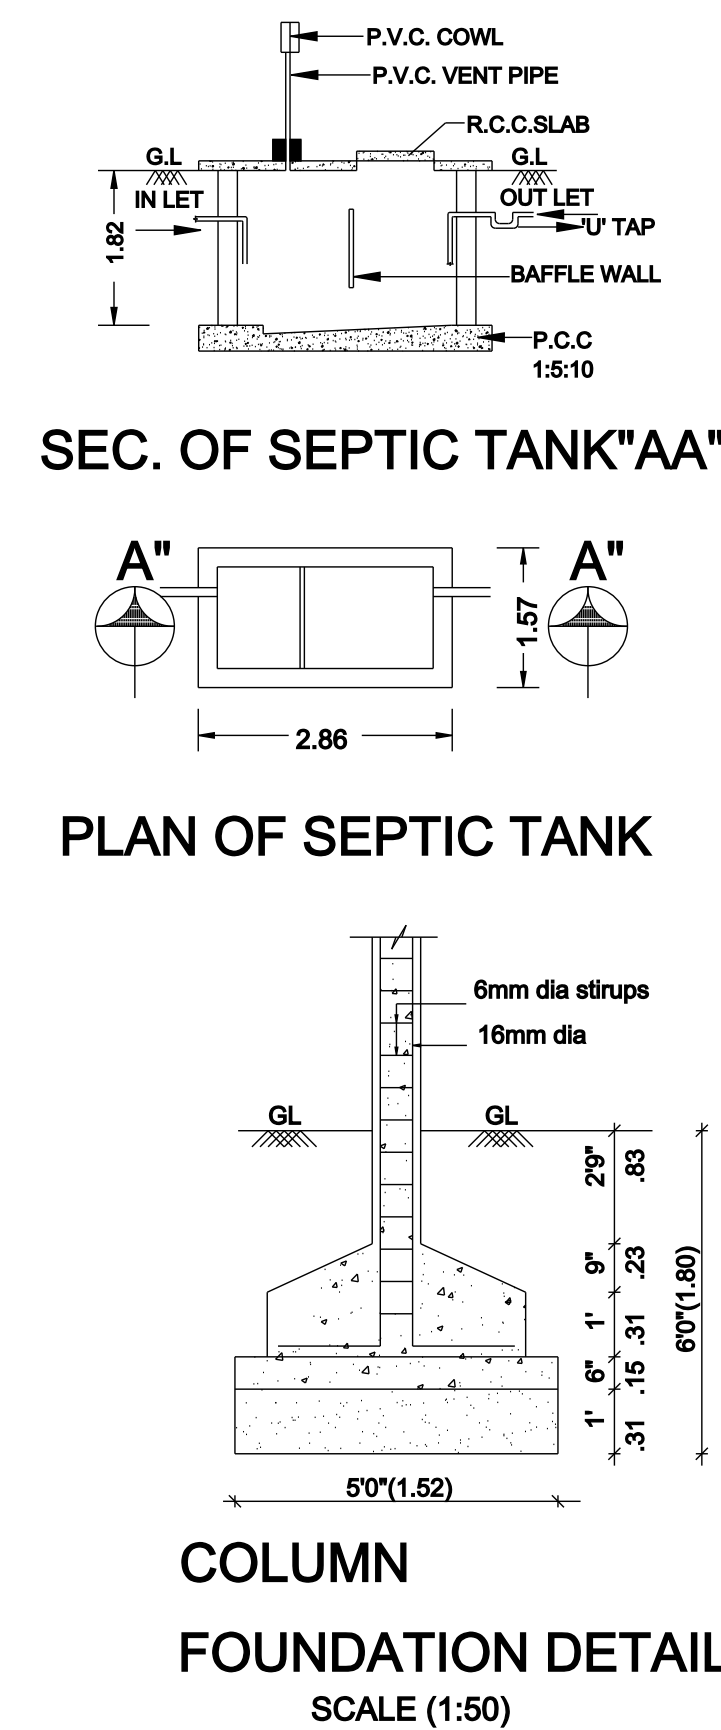
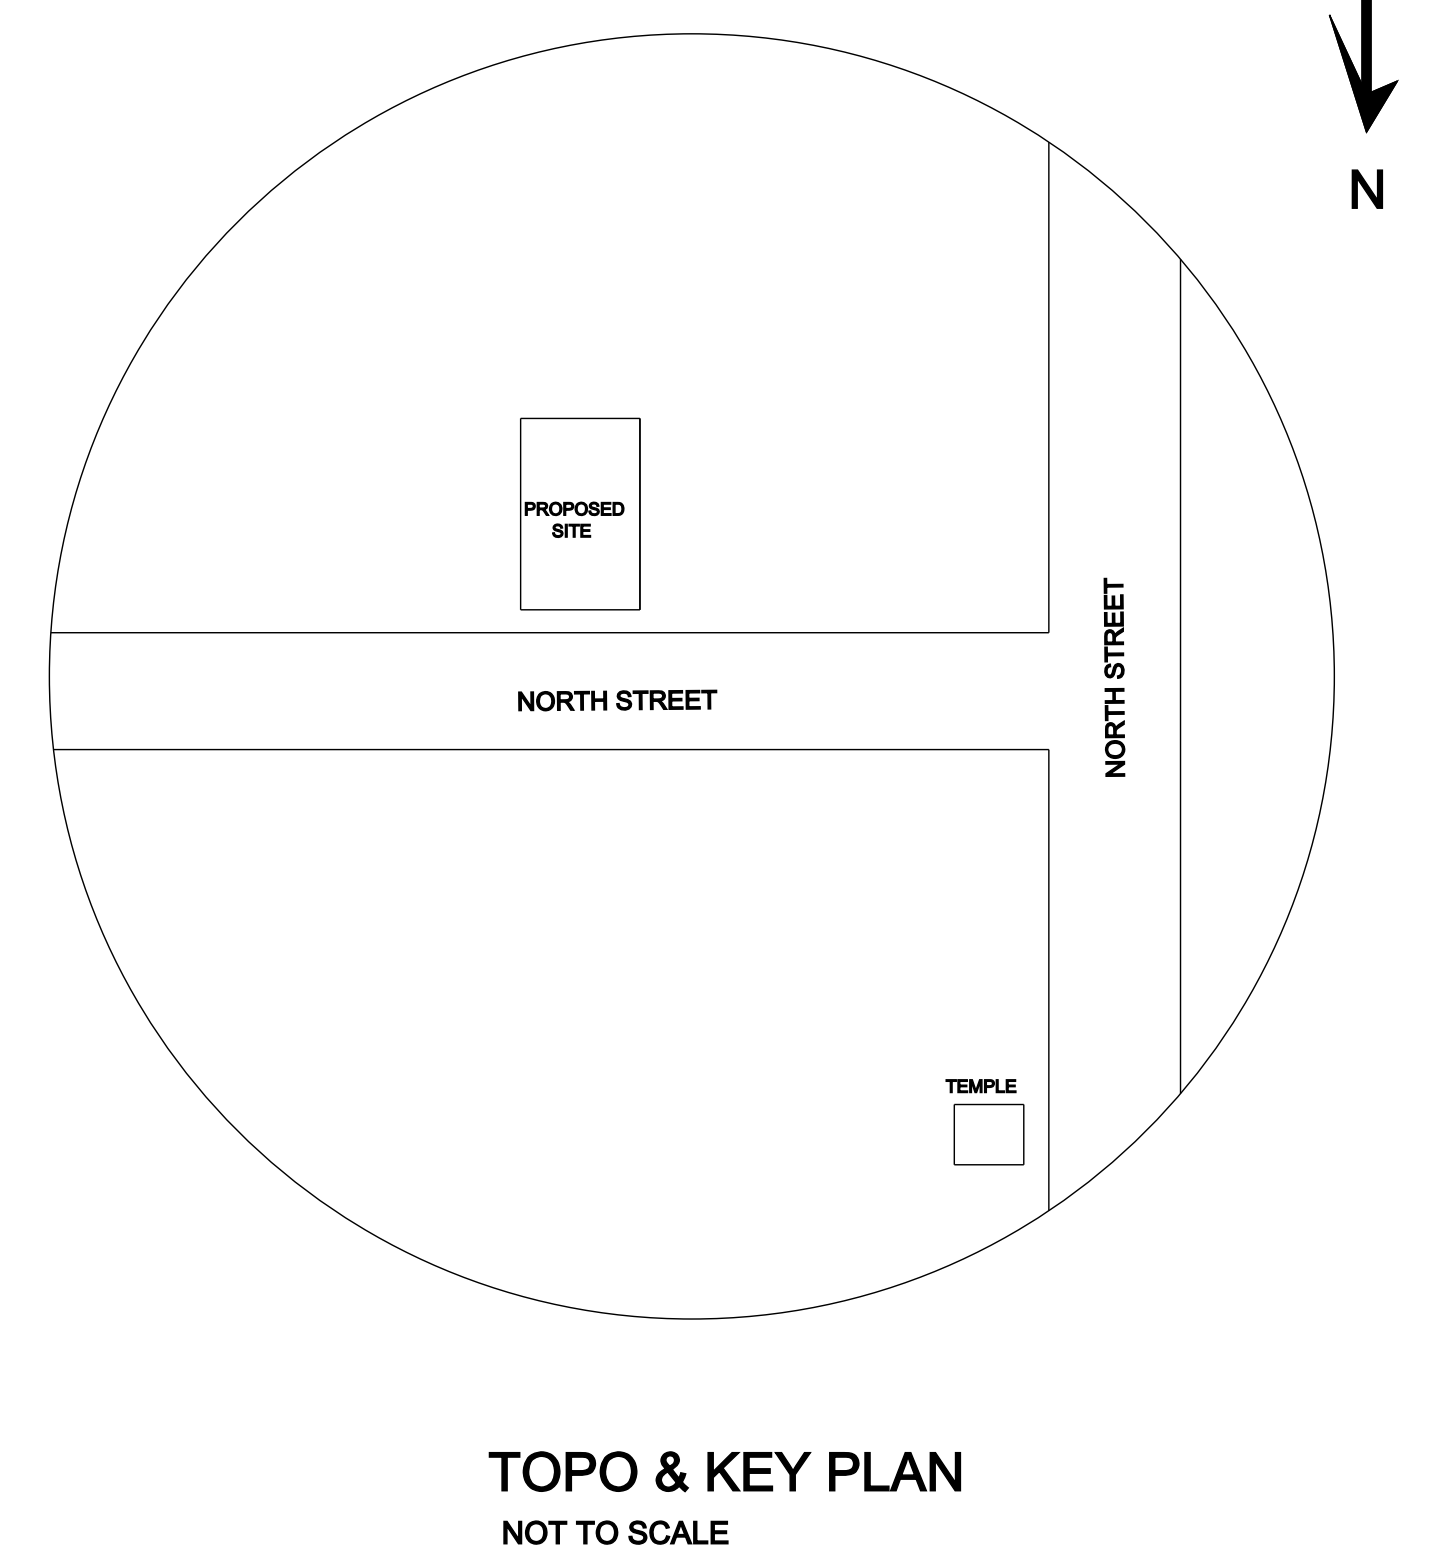
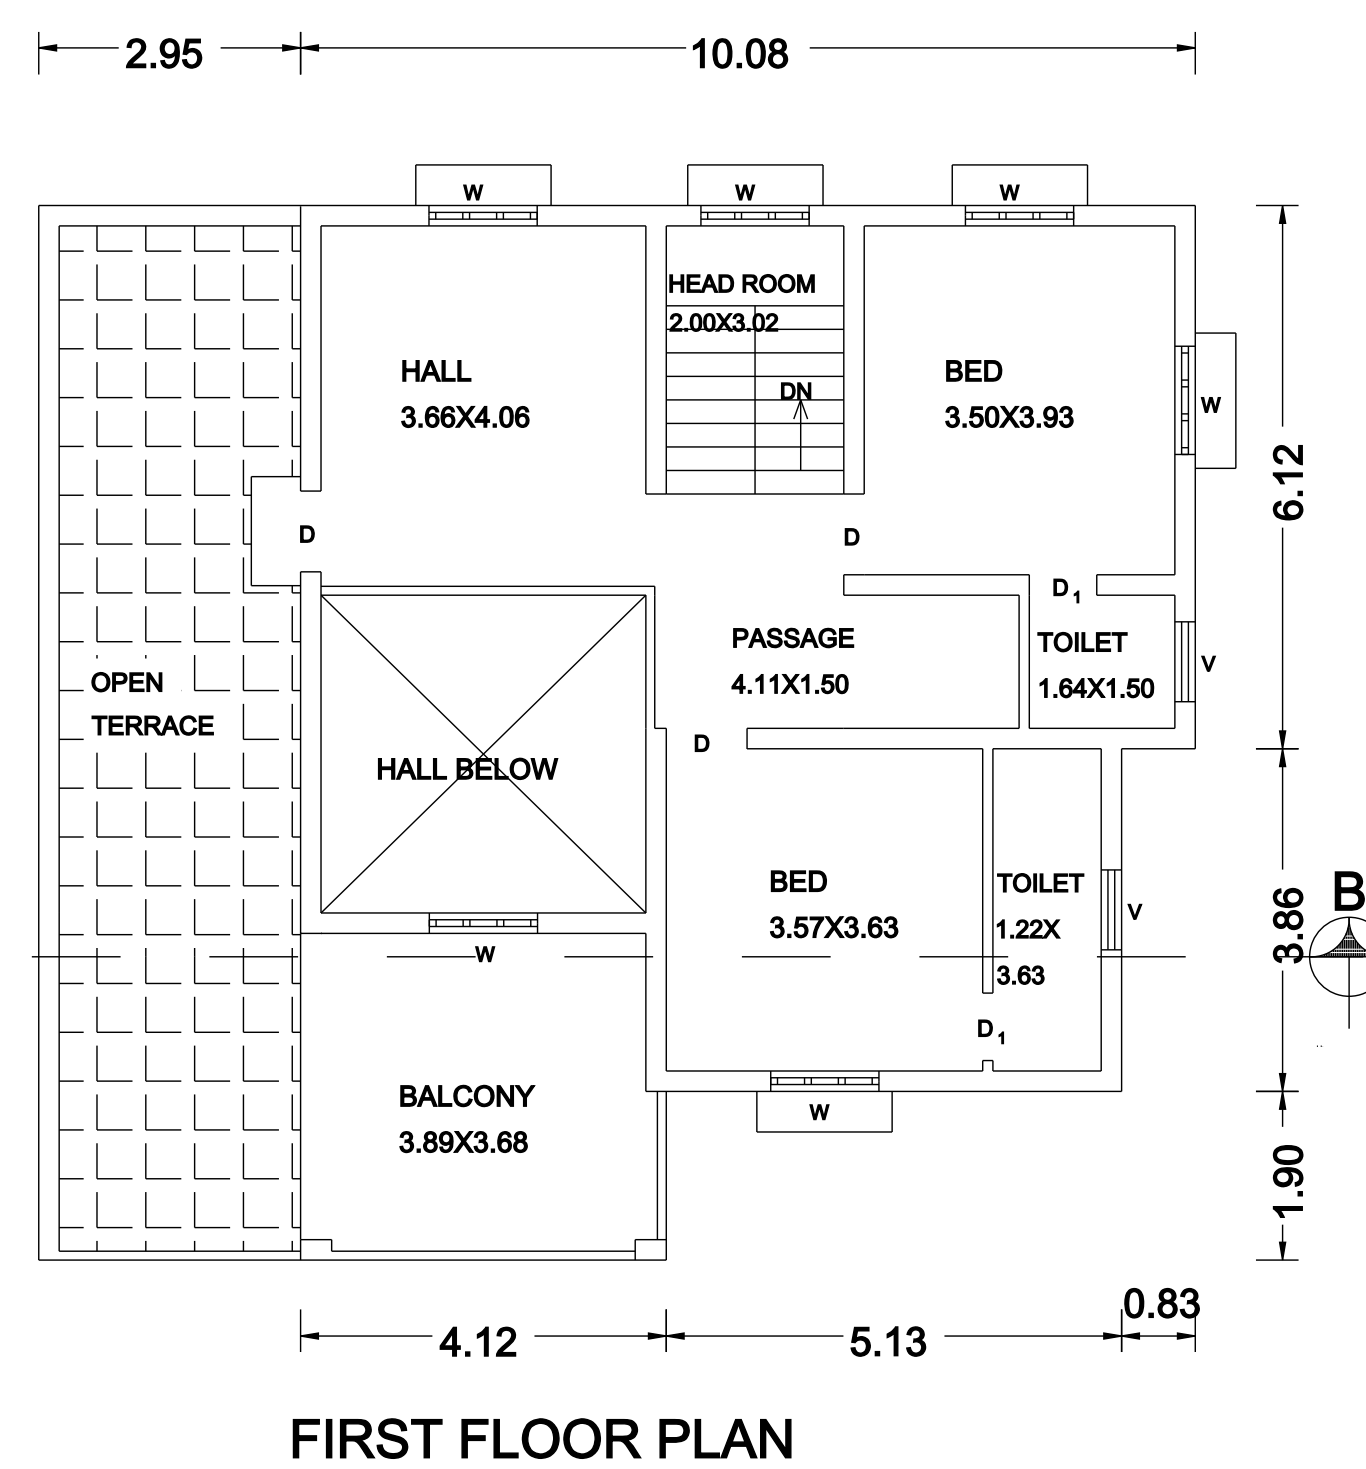


OWNER:Mrs.MADHUBALA. W/O R.RAJASEKAR.

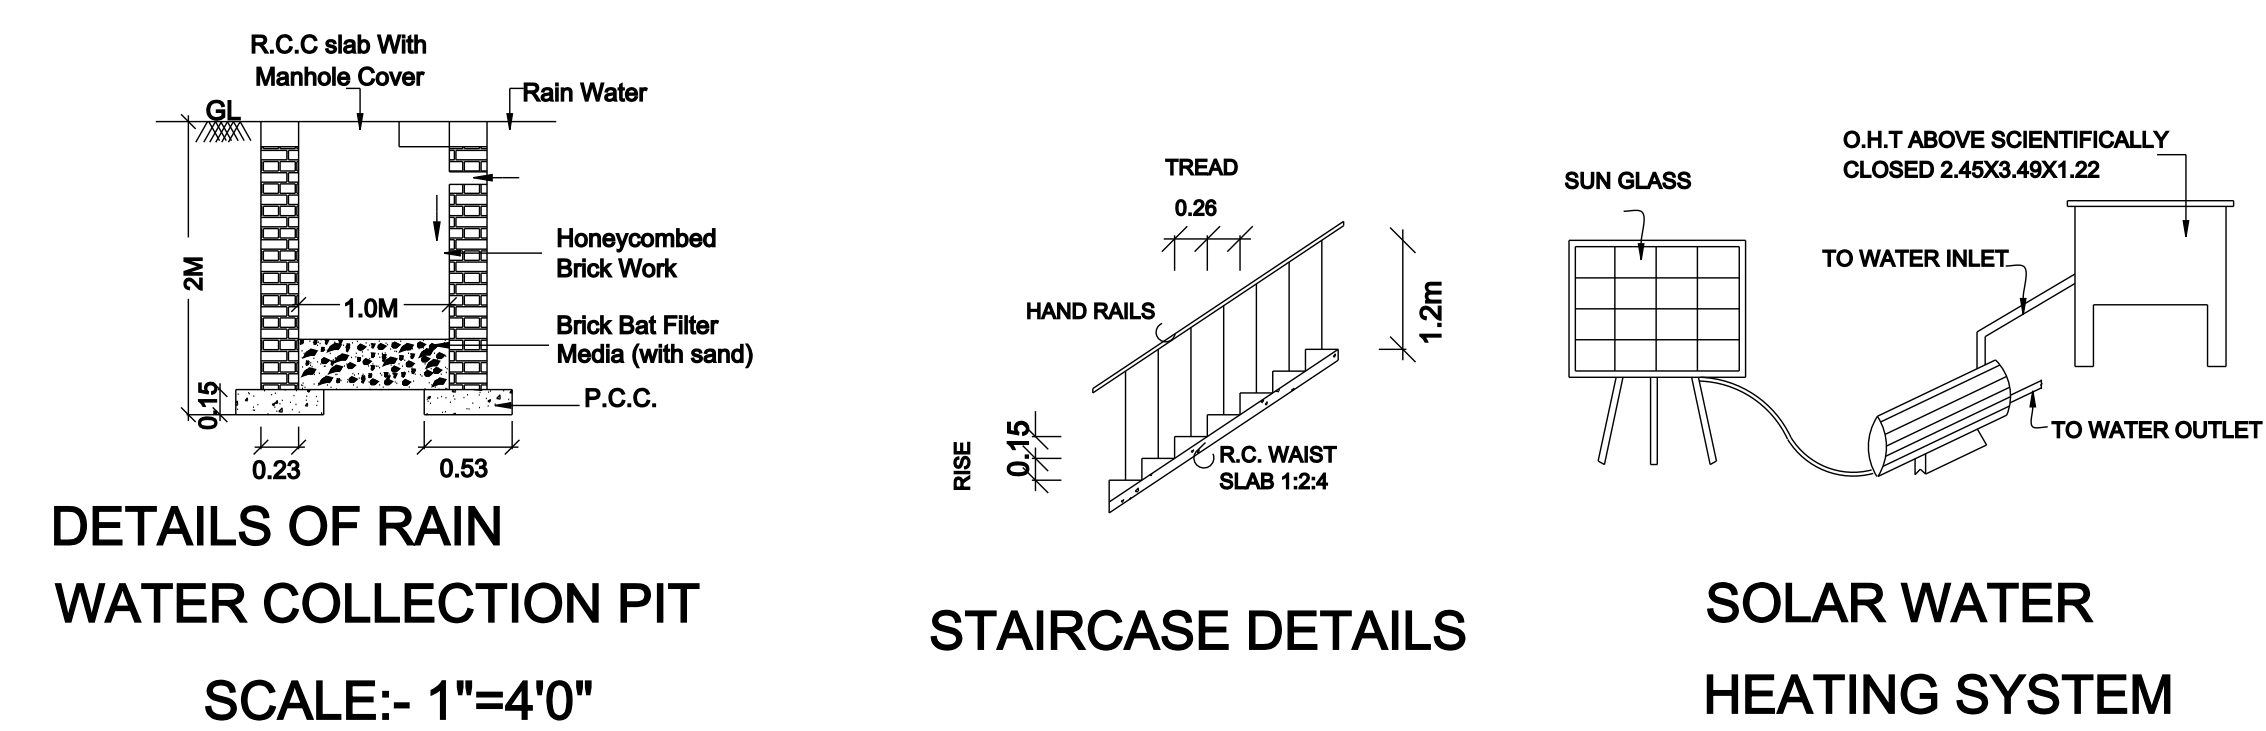

SCALE - 1:100			
ALL DIMENSIONS AREA IN METER			
AREA STATEMENT		AREA IN Sq.ft	AREA IN Sq.m
SITE EXTENT AS PER DOCUMENT		8718.84	810.00
SITE EXTENT AS PER SITE		8716.15	809.75
SITE EXTENT AS PER FMB		8716.15	809.75
SITE EXTENT AS PER PATTA		8718.84	810.00
PLINTH AREA:PROPOSED GROUND FLOOR (FLOOR 0)		1509.87	140.27
PLINTH AREA:PROPOSED FIRST FLOOR (FLOOR 1)		1132.59	105.22
TOTAL BUILDUP AREA		2642.45	245.49
CARPET AREA:PROPOSED GROUND FLOOR (FLOOR 0)		1388.77	129.02
CARPET AREA:PROPOSED FIRST FLOOR (FLOOR 1)		1026.13	95.33
OPEN AREA AS PER DOCUMENT		2875.58	267.15
FSI: 0.303		PLOT COVERAGE: 17.32%	

SCHEDULE OF JOINERY		
TYPE	DESCRIPTION	SIZE IN M
MD	MAIN DOOR	1.22 X 2.13
D	DOOR	0.91 X 2.13
D1	DOOR	0.76 X 2.13
W	WINDOW	1.22 X 1.37
W ₁	WINDOW	1.22 X 0.90
W ₂	WINDOW	2.87 X 1.37
V	VENTILATOR	0.69 X 0.90

COLOUR CODE :		STAIR DETAILS	
PROPOSED BUILDING SHOWN		WIDTH	- 3'0"(0.91)
EXISTING ROAD SHOWN		TREAD	- 10.25"(0.26)
SITE BOUNDARY SHOWN		RISE	- 6"(0.15)

APPLICANT :

L. madubaler

(MADHUBALA)

REGISTERED ENGINEER

Er.A.GANAPATHY, B.TECH,F.I.I.V.C.Engg.,
Govt. Registered Engineer (RE/Gr.III/005/2022),
Chartered Engineer (M - 110749/15),
Approved Valuer (CAT - I - F - 6977),
4,Muthu Vinayagar Street, Periyar Nagar,
Kattumannarkoil, Cuddalore District - 608 301,
Mobile : 9443576912, 9976964704
Mail : ganapathy.a9@gmail.com.

Er.A.GANAPATHY,B.TECH,FIIV,C.Engg.

Govt.Registered Engineer(RE/Gr.III/005/2022),

Chartered Engineer(M-110749/15),

Approved Valuer(CAT-I-F-6977),

4,Muthu Vinayagar Street,Periyar Nagar,

KATTUMANNARKOIL.9443576912 / 9976964704

OFFICE USE