
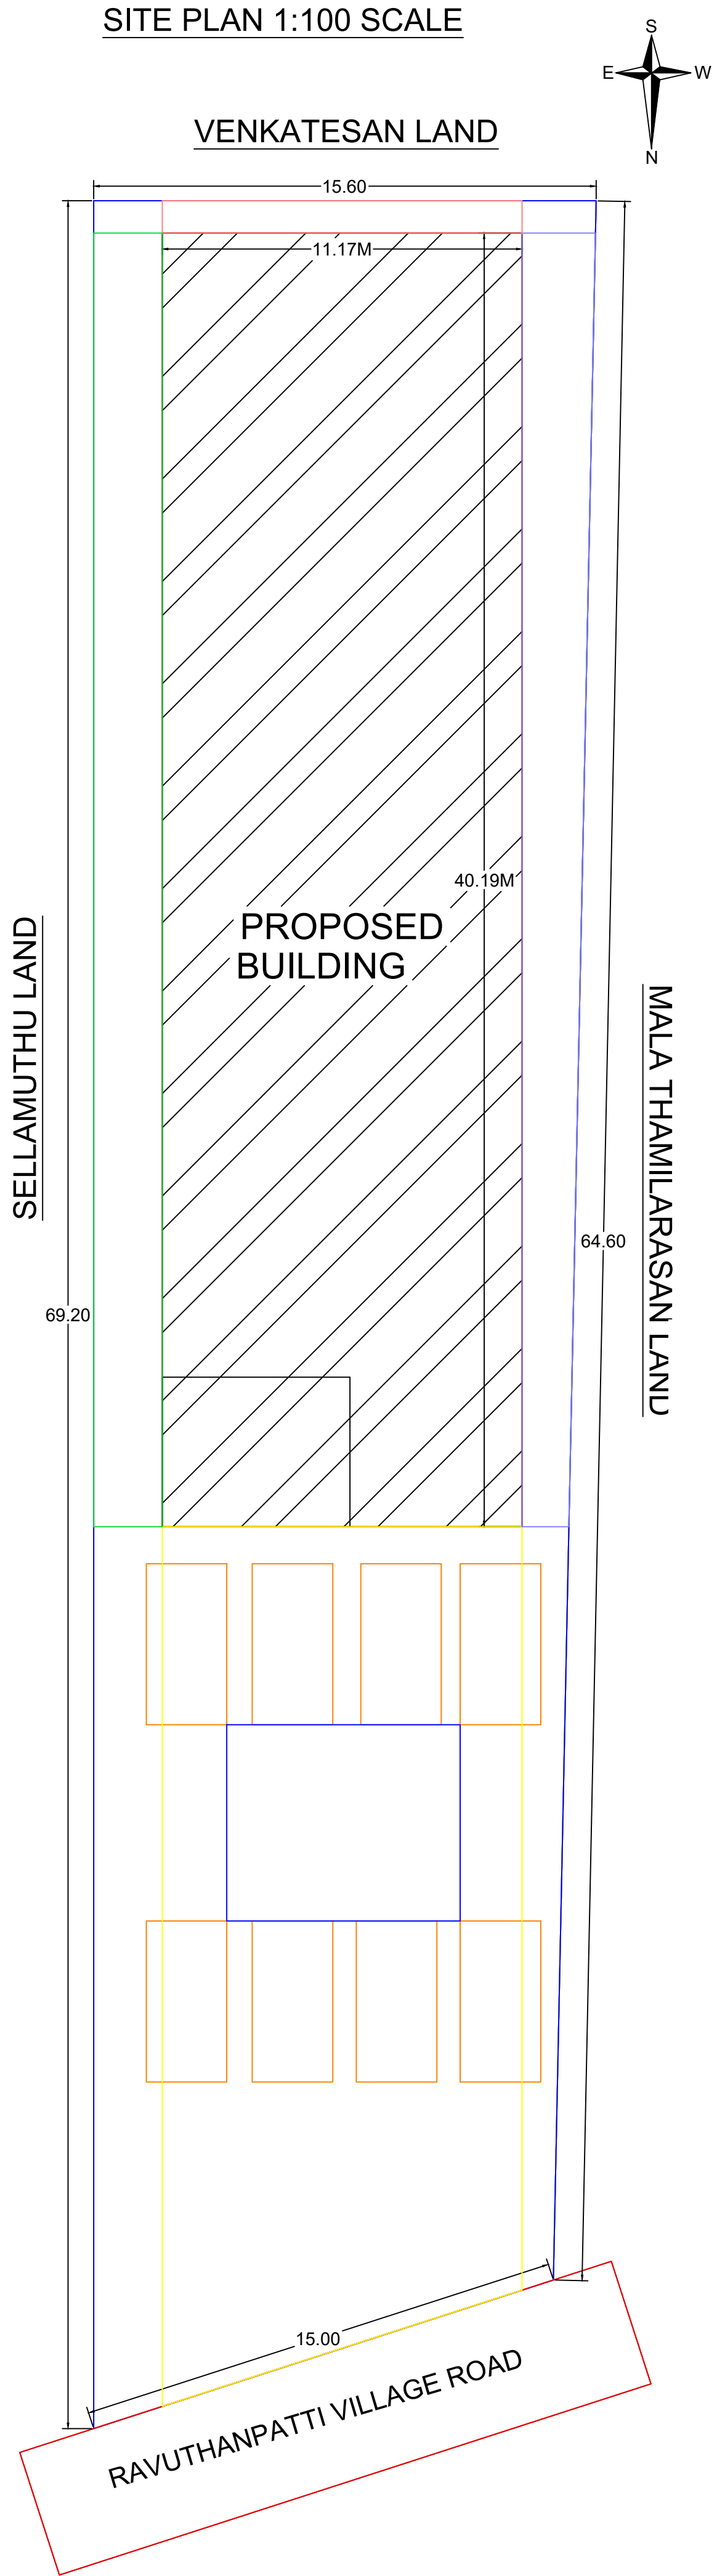
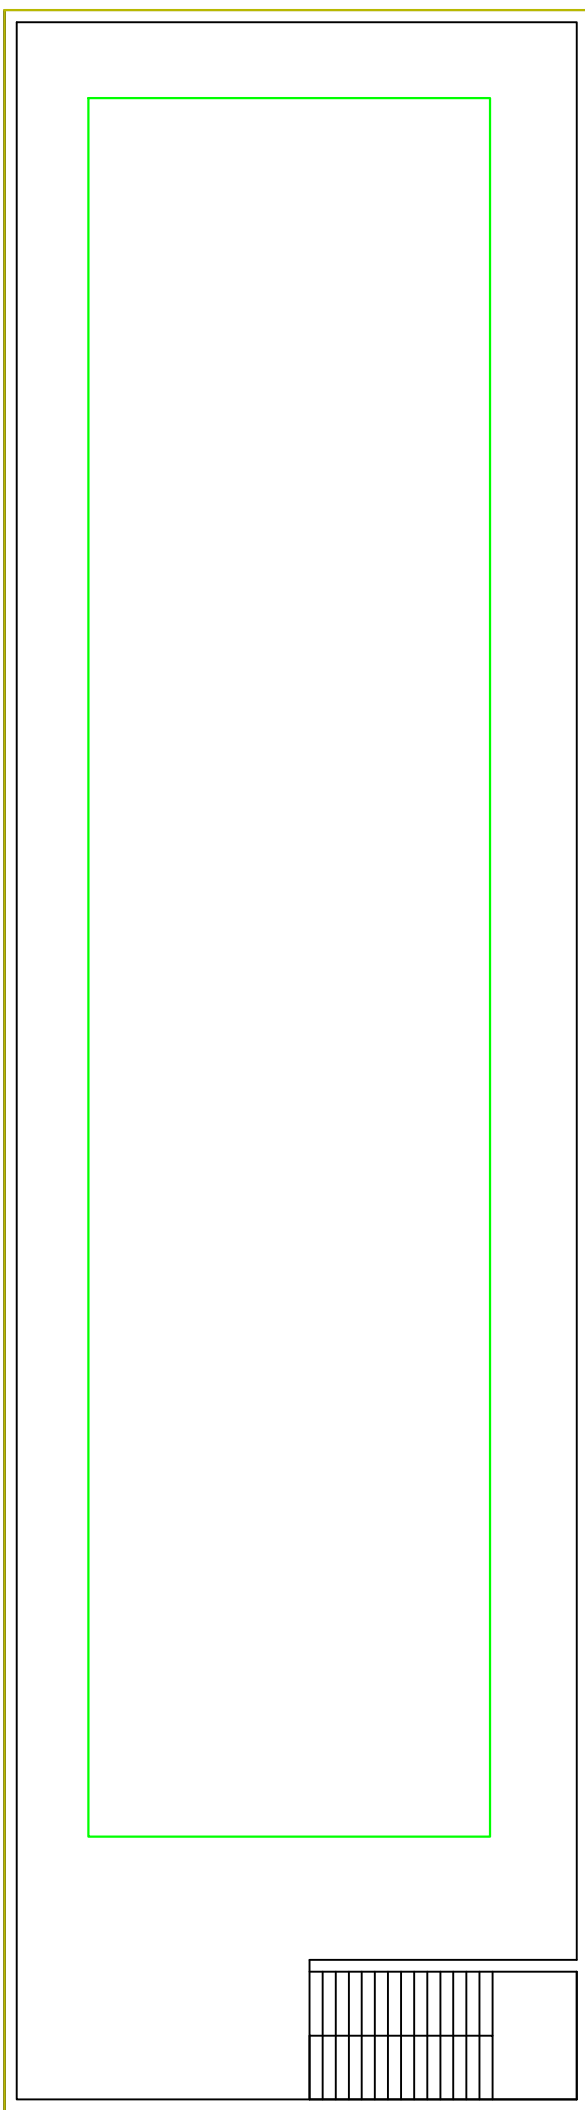
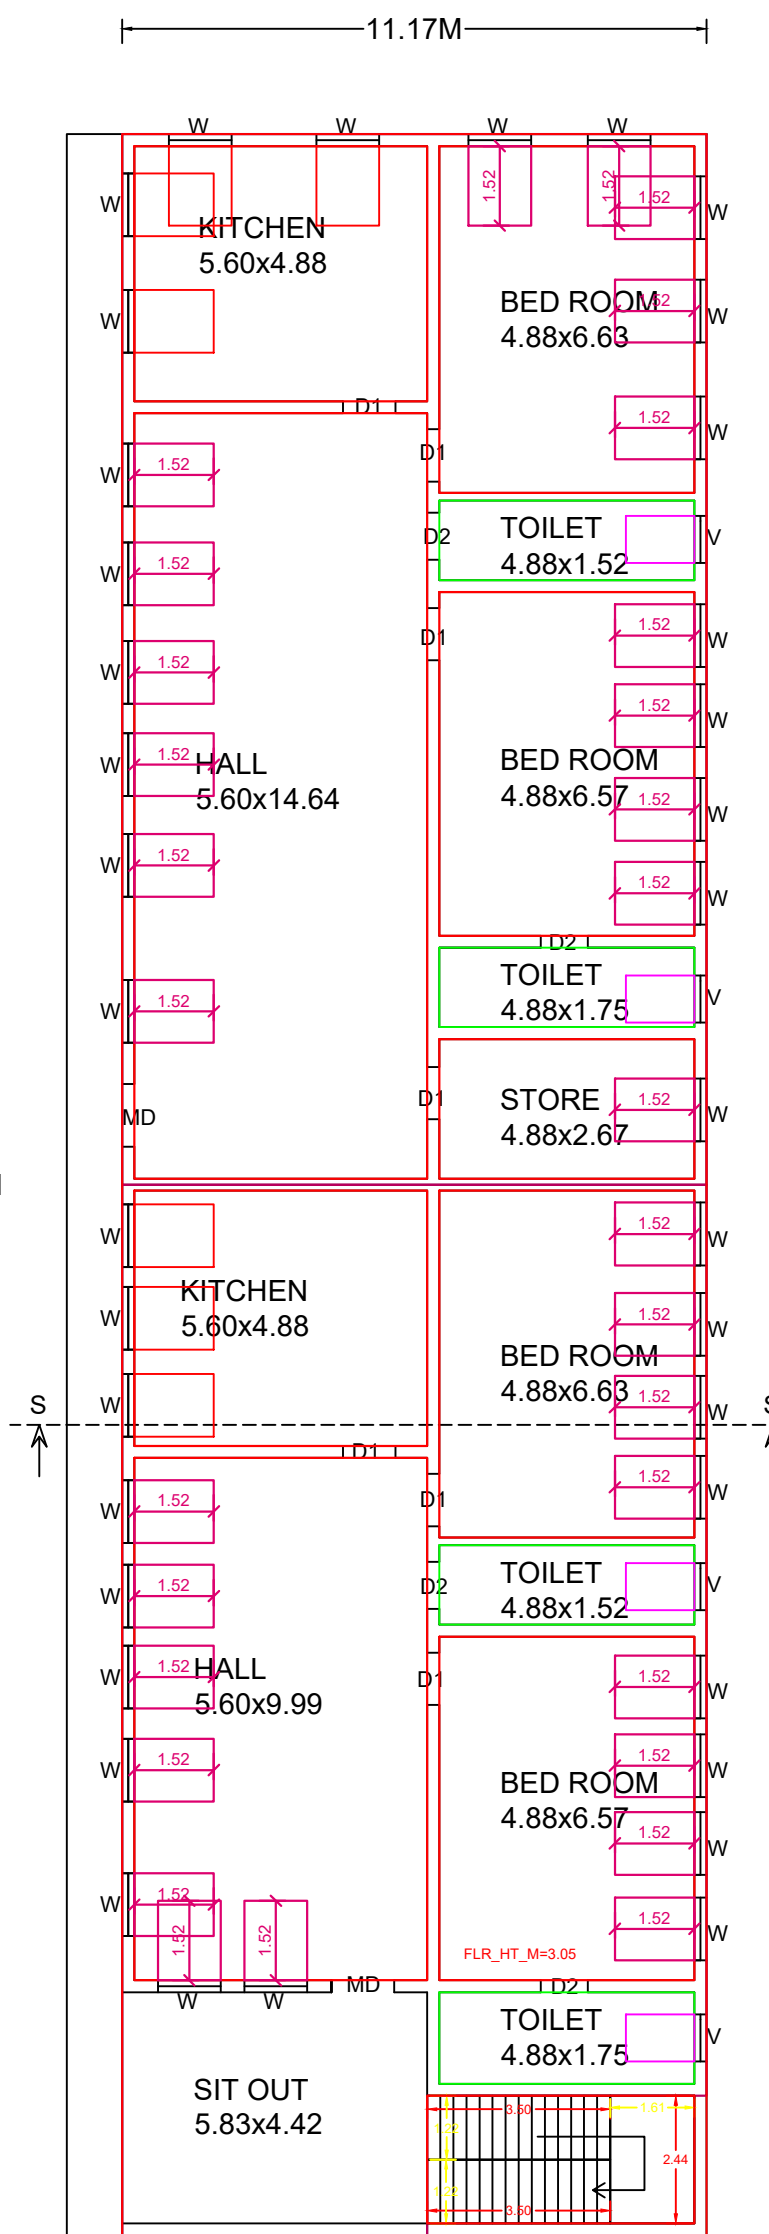
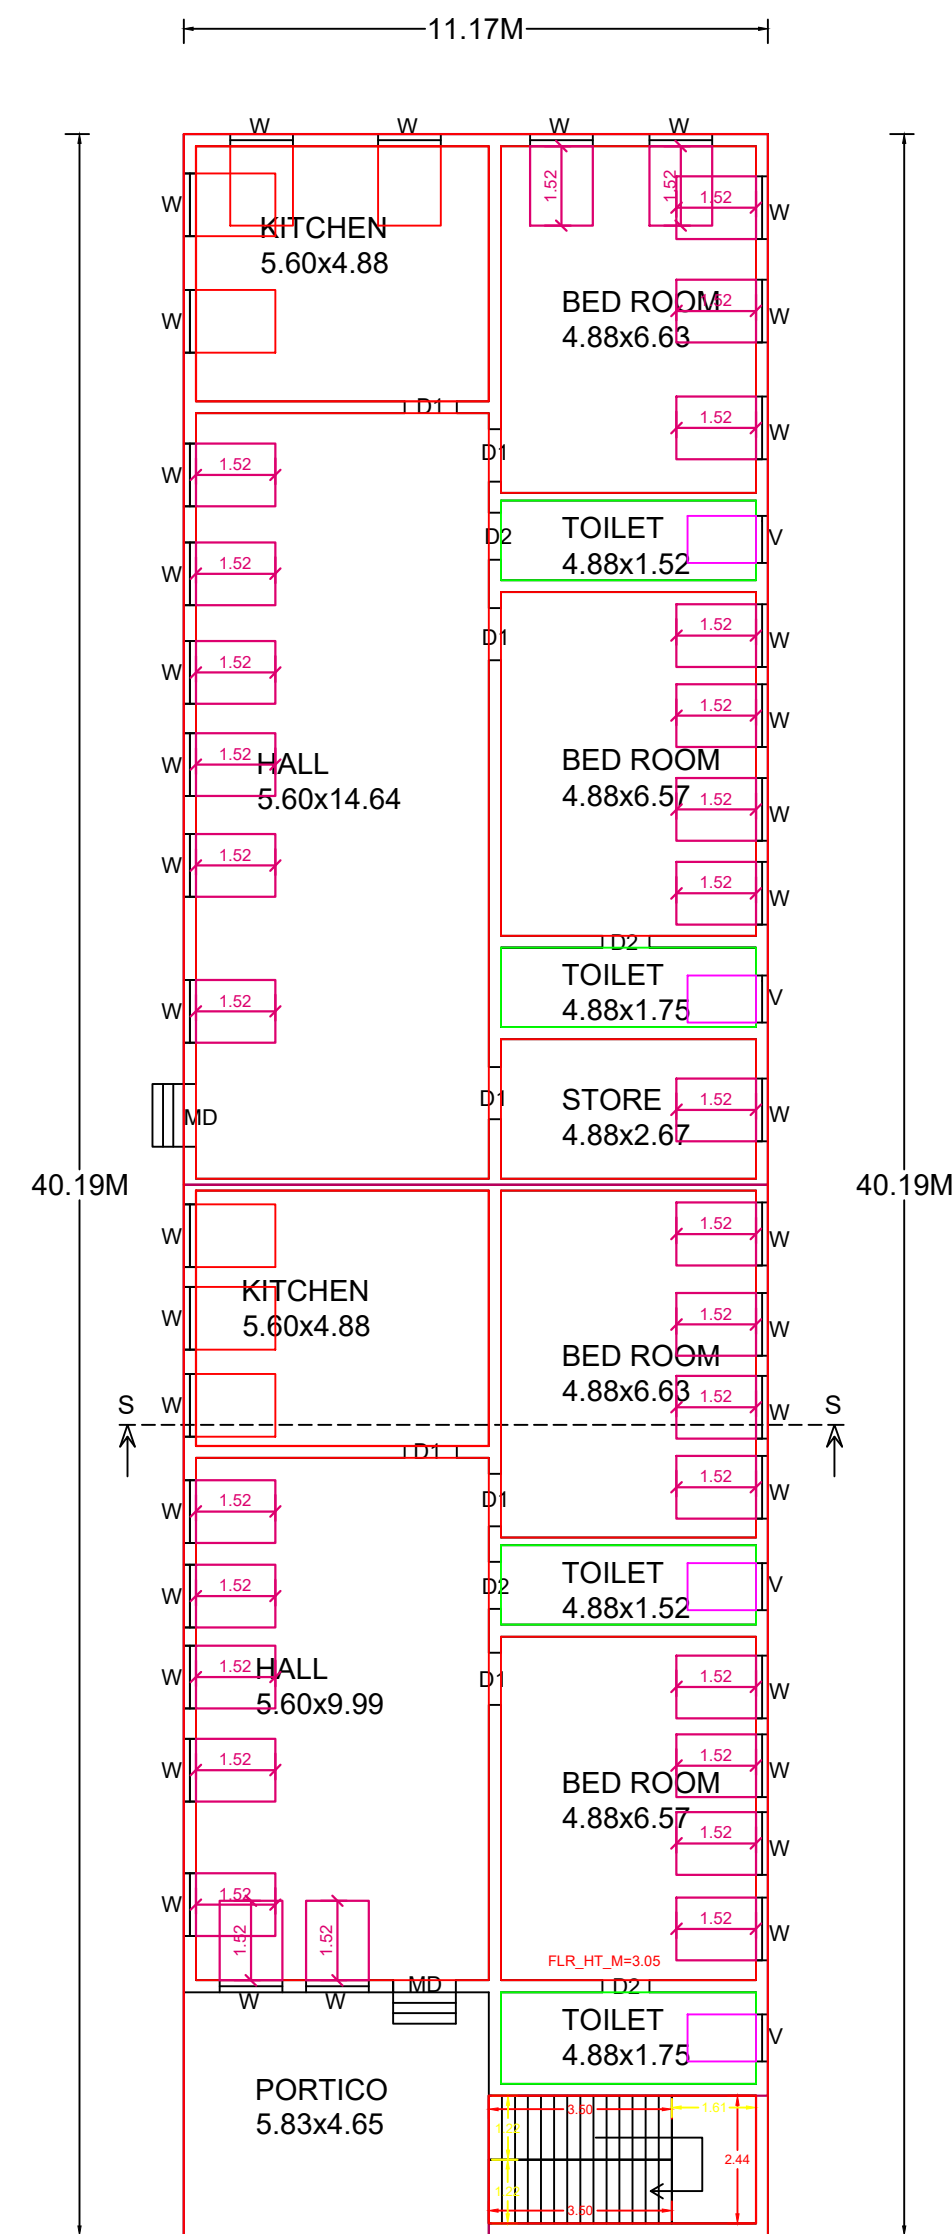
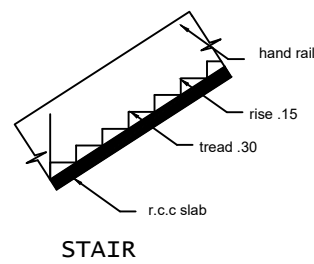
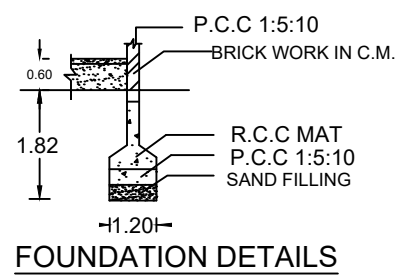
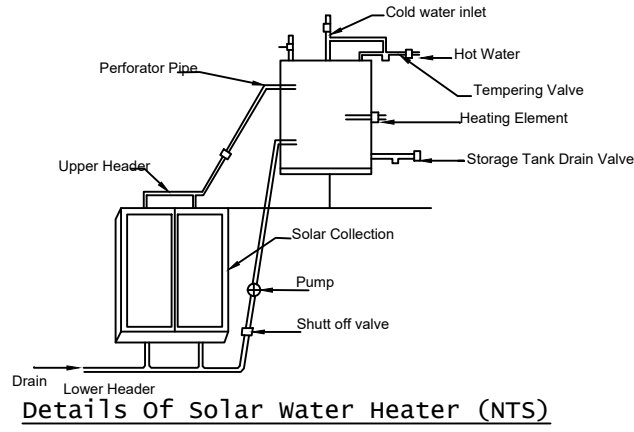
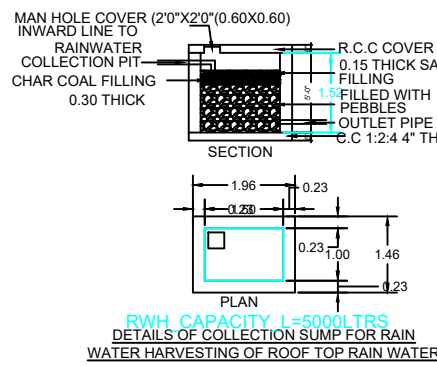
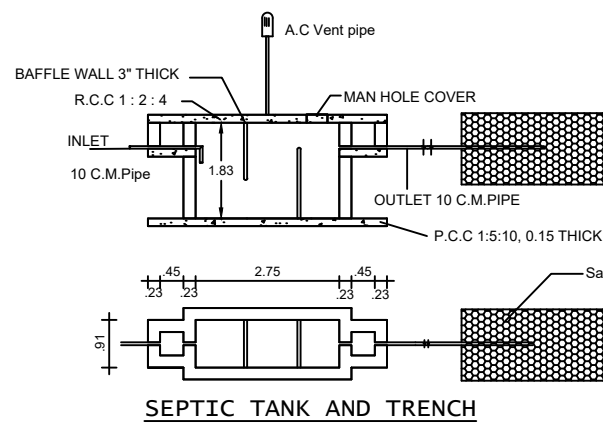
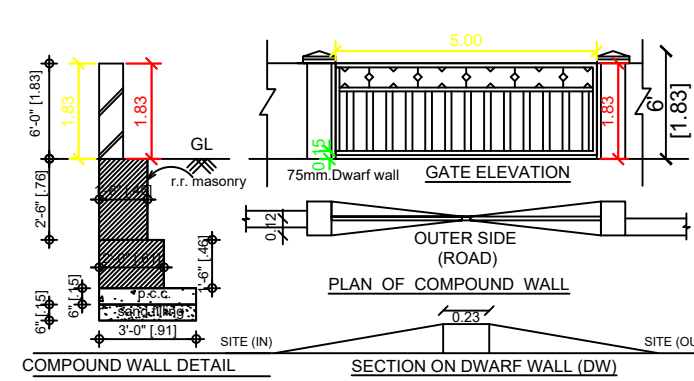
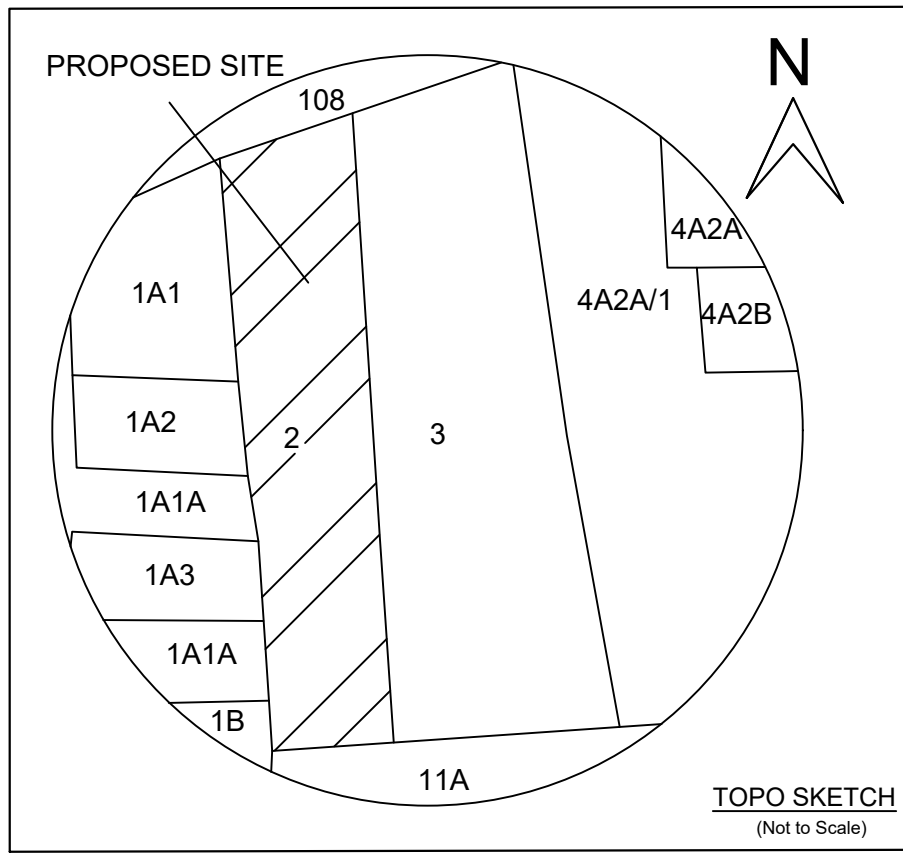
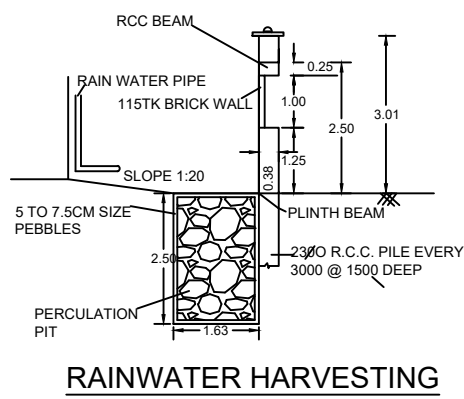


APPROVED BY:

SITE PLAN 1:100 SCALE

W/O, THIRU: PARTHIBAN.

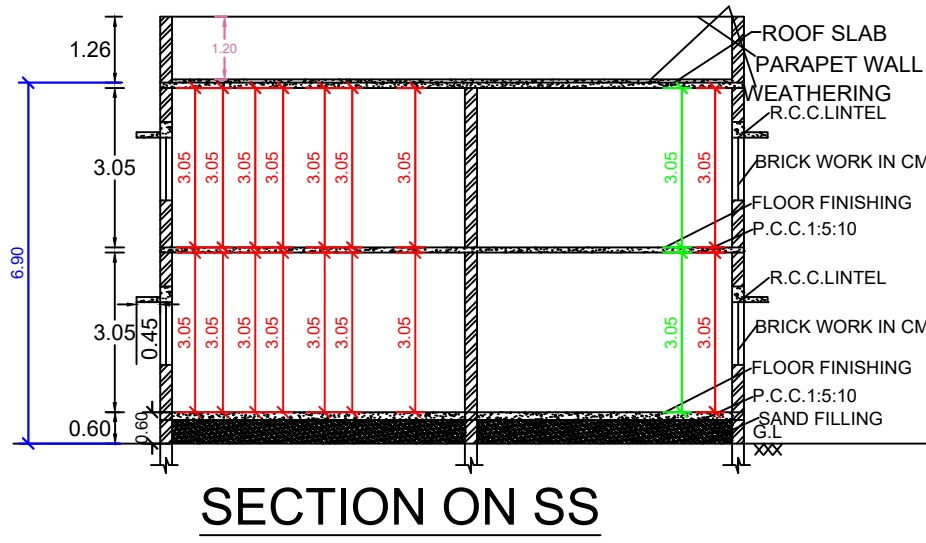

<u>REFERENCE :</u>			
MAIN DOOR	MD	1.20X2.10	
C W. DOOR	D1	1.00X2.10	
C.W DOOR	D2	0.80X2.10	
C W. WINDOW	W	1.20X1.52	
C W. VENTILATOR	V	0.90X0.60	

AREA STATEMENT: RESIDENTIAL

<u>PROPOSED BUILDING</u>	<u>FLOOR-GROUND</u>
PLINTH AREA	: 448.92 SQ.M
CARPET AREA	: 334.44 SQ.M
PLOT AREA	: 1050.00 SQ.M
OPEN AREA	: 601.08 SQ.M

PROPOSED BUILDING **FIRST FLOOR**

PLINTH AREA	: 448.92 SQ.M
CARPET AREA	: 334.44 SQ.M

OWNER:

ENGINEER:

Er. R.MUTHU, B.Sc., DCE.,
LICENSED SURVEYOR
ARIYALUR MUNICIPALITY,
REG.No 090/LS/2020/00007
124-A1, NEW MARKET STREET,
ARIYALUR - 621 704.
MOBILE : 90946 - 77198