


PLAN SHOWING THE PROPOSED CONSTRUCTION OF A GROUND FLOOR RESIDENTIAL BUILDING IN SF.NO:104/24,
AT ALAGIYAMANAVARAM VILLAGE AND PANCHAYATH, ARIYALUR TALUK AND DISTRICT.
OWNER NAME : THIRU : PRABHAKARAN S/O THIRU.PALANISAMY


SITE PLAN 1:100 SCALE




FRONT ELEVATION

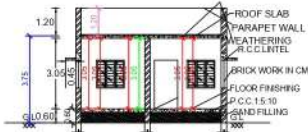


SECTION ON SS

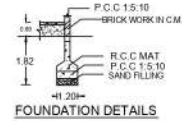


FOUNDATION DETAILS

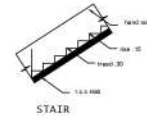


STAIR

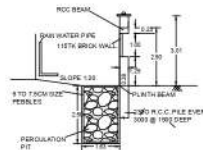


RAINWATER HARVESTING

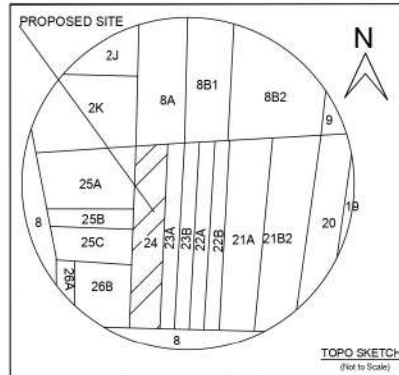


TOPO SKETCH
(Not to Scale)

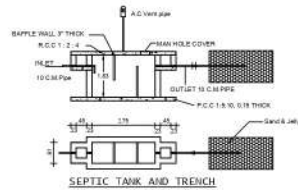


SEPTIC TANK AND TRENCH

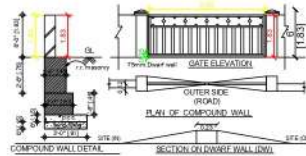


COMPOUND WALL DETAIL

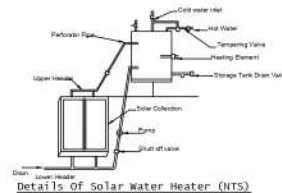


Details of Solar Water Heater (NTS)

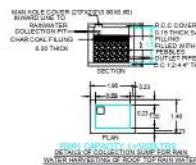

DETAILS OF COLLECTION TANK FOR RAIN WATER HARVESTING

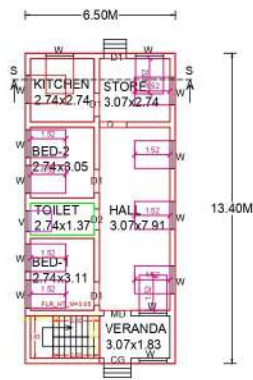


GROUND FLOOR

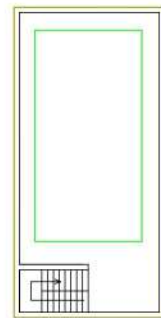

TERRACE FLOOR

PALANISAMY PLOT

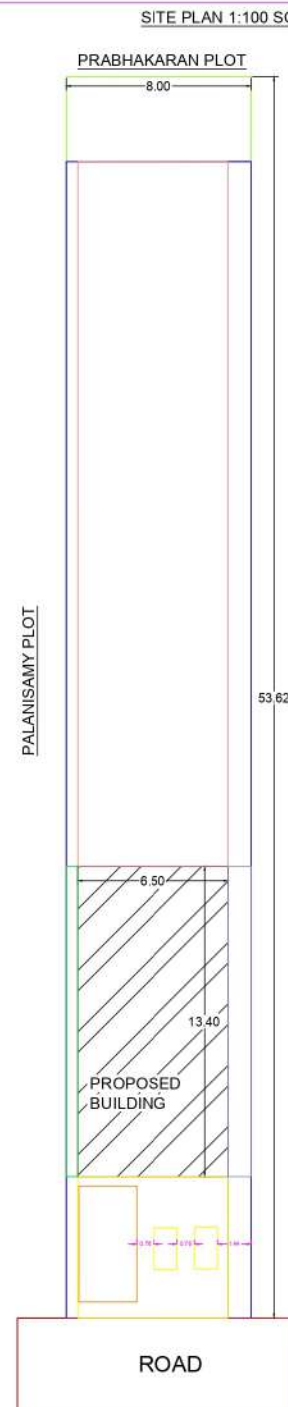

BAKKIYARAK PLOT

APPROVED BY:

REFERENCE:
MAIN DOOR MD 1.20X2.10
C.W. DOOR D1 1.00X2.10
C.W. DOOR D2 0.80X2.10
C.W. WINDOW W 1.20X1.52
C.W. VENTILATOR V 0.90X0.60

AREA STATEMENT: RESIDENTIAL

PROPOSED BUILDING FLOOR-GROUND

PLINTH AREA : 87.10 SQ.M
CARPET AREA : 54.28 SQ.M
PLOT AREA : 400.00 SQ.M
OPEN AREA : 312.80 SQ.M

OWNER:

P. Prabakaran

ENGINEER:

Er. S. Senthilkumar, B.E.,
Registered Engineer,
Regd. No. 09015/2019/000001
RSB Construction, Ariyalur,
Cell: 98424 73889