
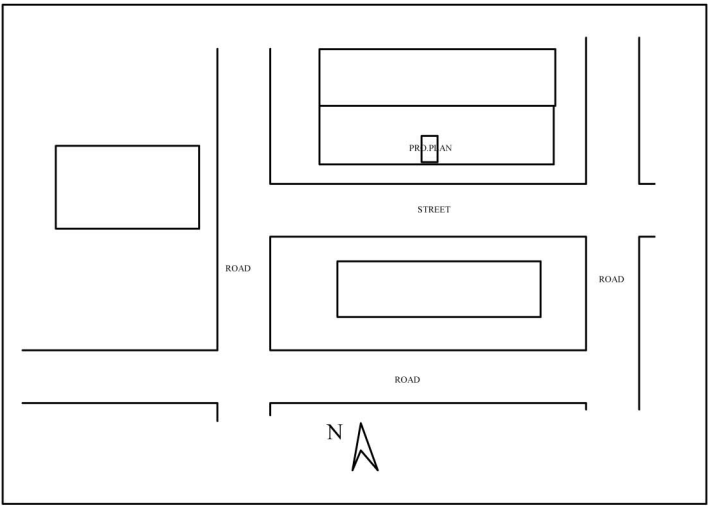


PLAN SHOWING THE PROPOSED CONSTRUCTION OF R.C.C ROOF GROUND AND FIRST FLOOR
RESIDENCIAL BUILDING IN SF.NO:219/6B2, PATTa NO.3515,
VALARAKURICHI,KILIMANGALAM VILLAGE,PALAIYAKUDI PANJAYATH
SENDURAI TALUK,ARIYALUR DT.
OWNER:Mrs. MALARKODI W/O Mr.SEEMAN.

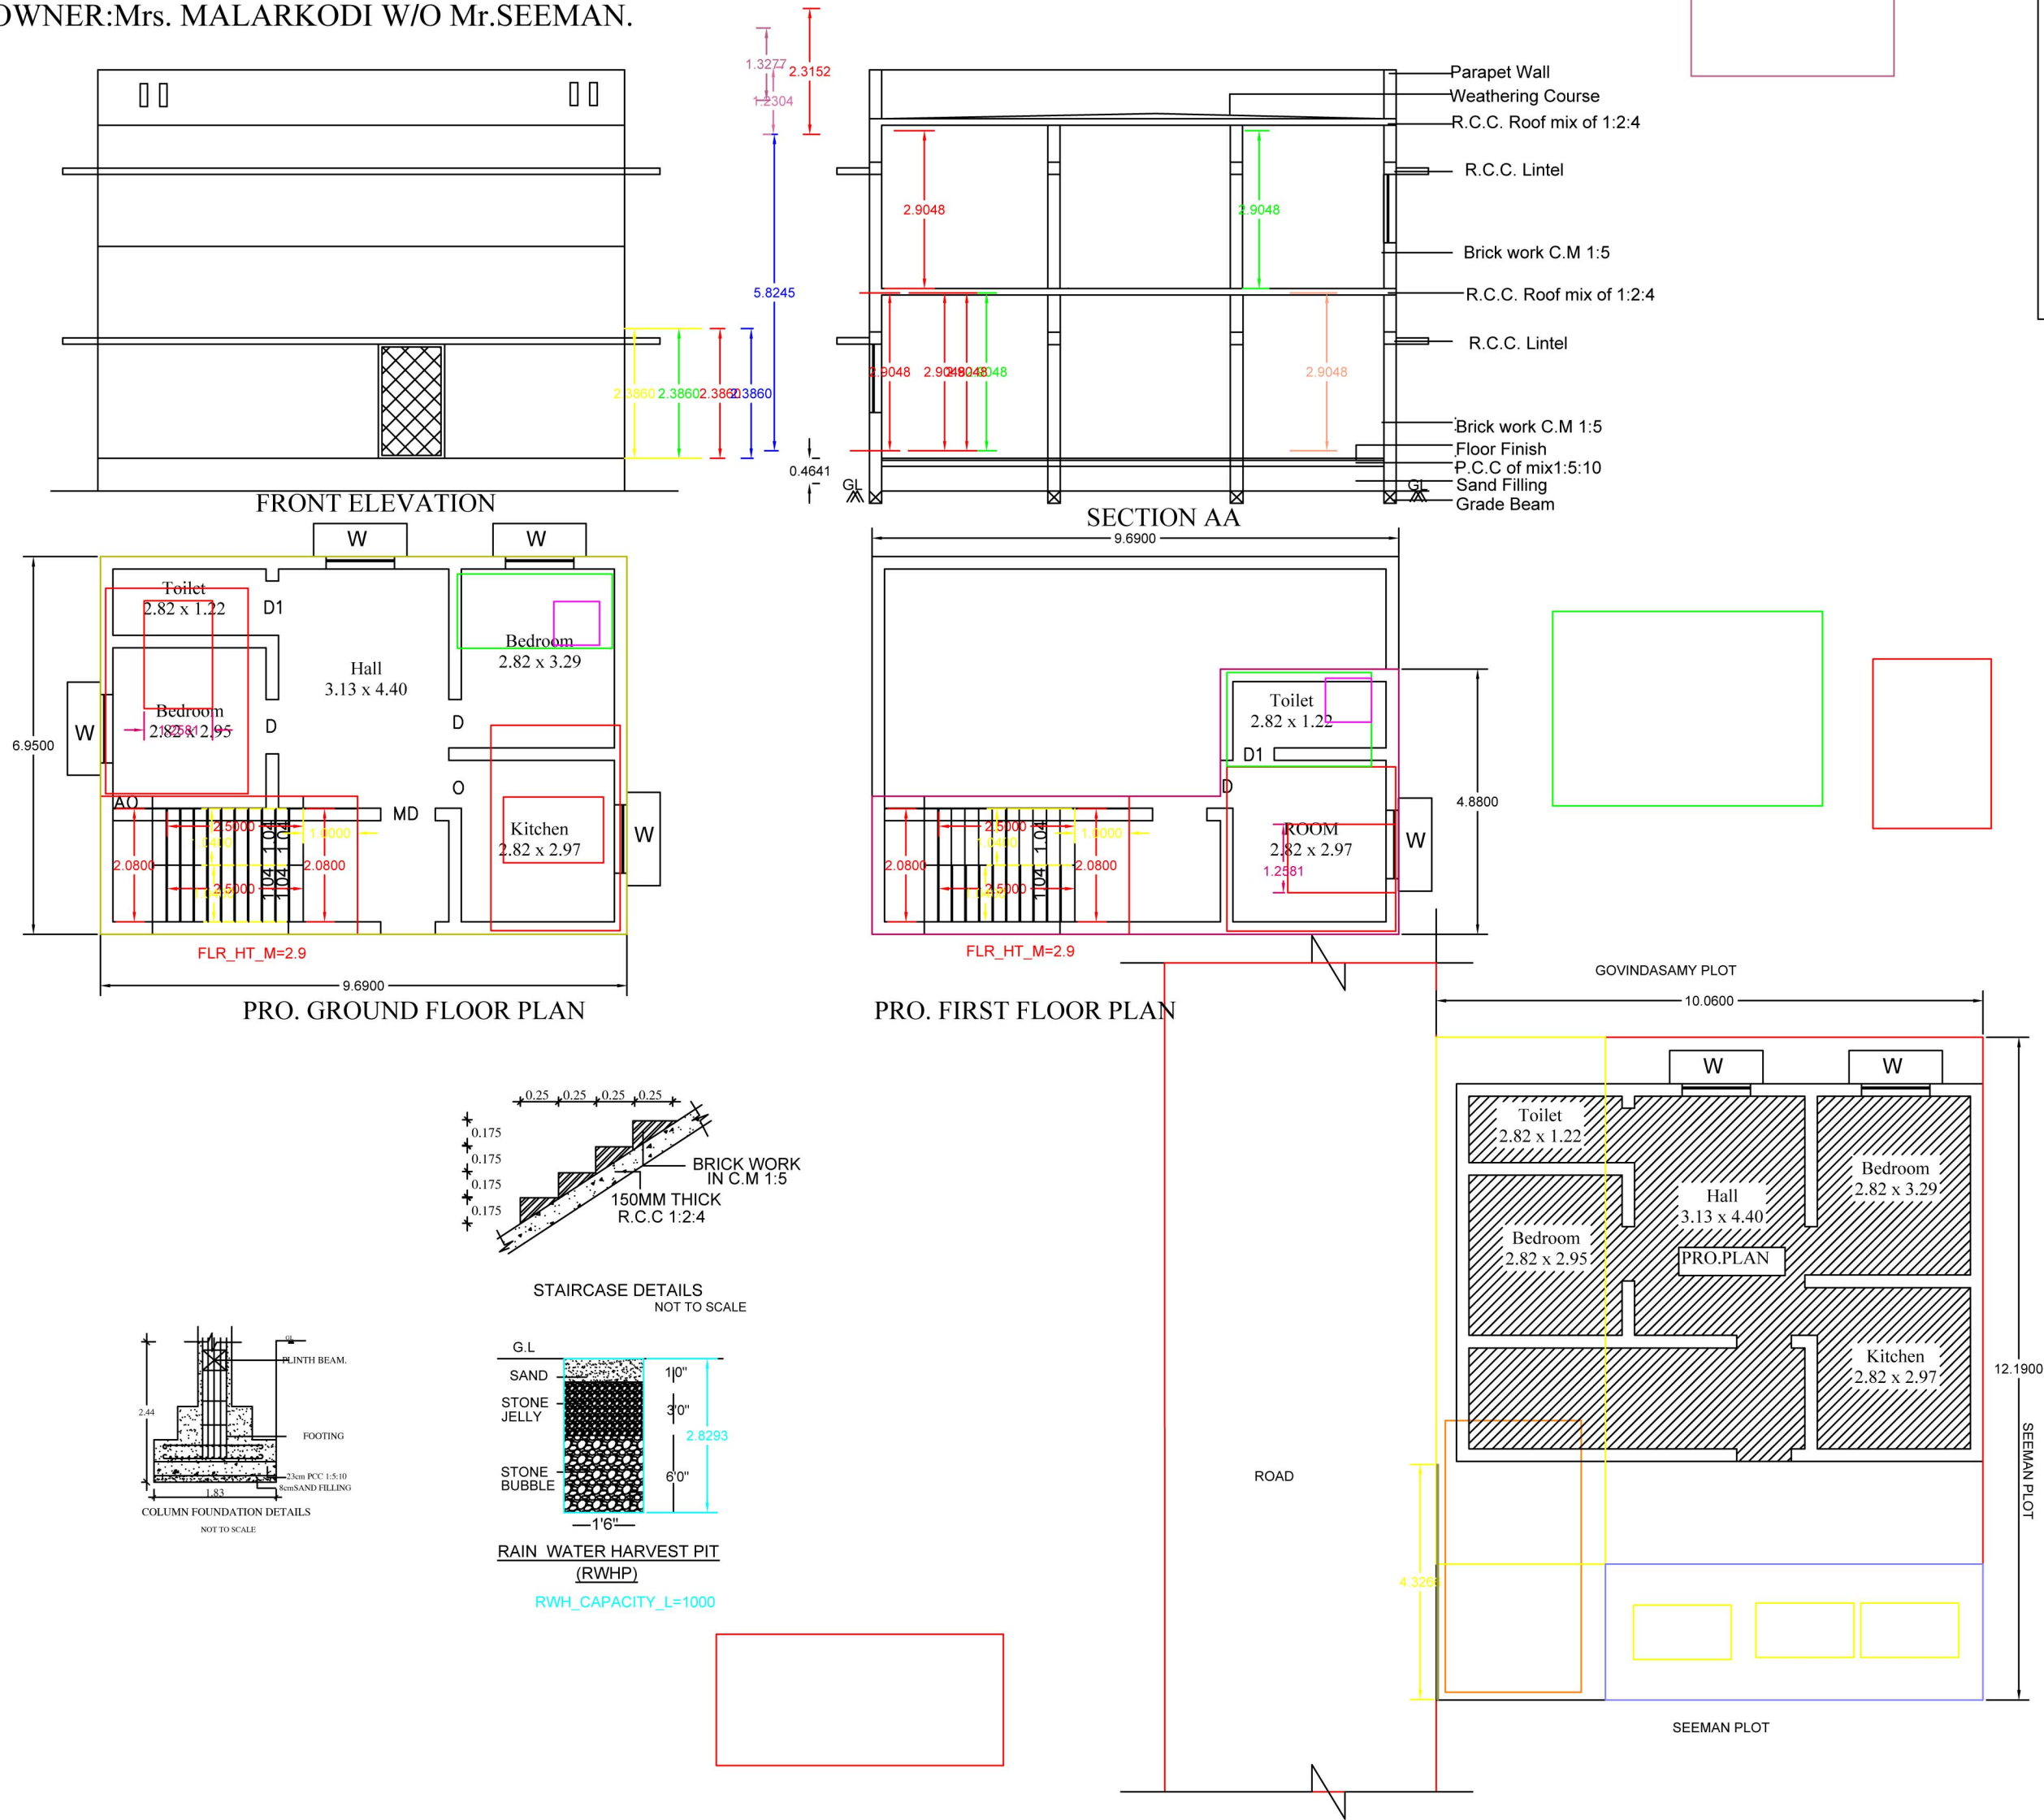

SCALE:1:100

JOINERIES DETAILS		
MAIN DOOR	MD	1.22 x 2.13
GRILL GATE	GG	1.22x 2.13
DOOR	D	1.00 x 2.13
DOOR	D1	0.75 x 2.13
WINDOW	W	1.22 x 1.37
WINDOW	W1	1.26 x 1.37
VENTILATOR	V	0.91 x 0.61
ARCH OPEN	AO	1.22 x 2.10

AREA CALCULATION		
DESCRIPTION	AREA IN Sq.M	AREA IN Sq.Ft.
AREA OF THE SITE	122.63	1320.00
PRO.GROUND FLOOR	67.35	724.68
PRO.FIRST FLOOR	30.88	332.26

COLOUR INDEX			
BOUNDARY		PROPOSAL	
EXISTING		ROAD	

NOTES

- * All Dimensions are in Meters
- * Scale - 1:100
- * Sewer line connected with SEPTIC TANK
- * Kitchen, Bath & Wash basin water will be separated and connected with rain water recharge pit

Applicant : *S. Malarkodi*

Engineer : *Er. T. Ezhavendan*
Er. T. EZHAVENDAN,
B.E (Civil), M.Tech (Structural),
Licensed Building Surveyor
Reg. No. 090/LS/2019/00008
Ariyalur Municipality
YAAZH CONSTRUCTION
29A, Villangara Street, Ariyalur - 621 704
Cell : 97906 29635. Mail : tezhavendan@gmail.com

Other use:

PLAN INFO
PLOT_NO=129
DISTRICT=ARIYAL
SINGLE_FAMILY_BLDG=NO
CRZ=NO
SECURITY_ZONE=NO
ACCESS_WIDTH_M=5.00
WHETHER_GOVt_OR_AIDED_SCHOOL=NO
PLOT_AREA_M2=122.63
AVG_PLOT_DEPTH= 12.2
AVG_PLOT_WIDTH= 10.06
AREA_TYPE=OTHERS
ROAD_WIDTH=5.00
ROAD_LENGTH=12.2
LAND_USE_ZONE = RESIDENTIAL
RWH_DECLARED=YES
BUILDING_NEAR_TO_RIVER=NO
BUILDING_NEAR_MONUMENT=NO
BUILDING_NEAR_GOVt_BLDG=NO
NOC_FOR_CONSTRUCTION_NEAR_MONUMENT=YES
JURISDICTION_TYPE=PANJAYATH
PREMIUM_FSI_REQUIRED=NO
IS_APPROVED_LAYOUT=NO
SURVEY_NO=219/6B2
OSR_APPLICABLE=NO
AS_PER_DOCUMENT=122.63
PATTa_NO=3515
AS_AT_SITE=122.63
FMB_OR_PLR=122.63
AS_PER_DOCUMENT
IS_SWIMMING_POOL_EXISTS= NO
IF_HERITAGE_TOWN_LESSTHAN_1KM_RADIUS=NO