




PLAN SHOWING THE PROPOSED CONSTRUCTION OF GROUND FLOOR IN R.C.C ROOF RESIDENTIAL BUILDING IN OLD S.F.NO.323/28,323/29, NEW SF.NO:120/B,PATTA NO.54,566 AT MELAVANNAM VILLAGE & SATHAMANGALAM PANCHAYAT, ARIYALUR TALUK & DISTRICT.

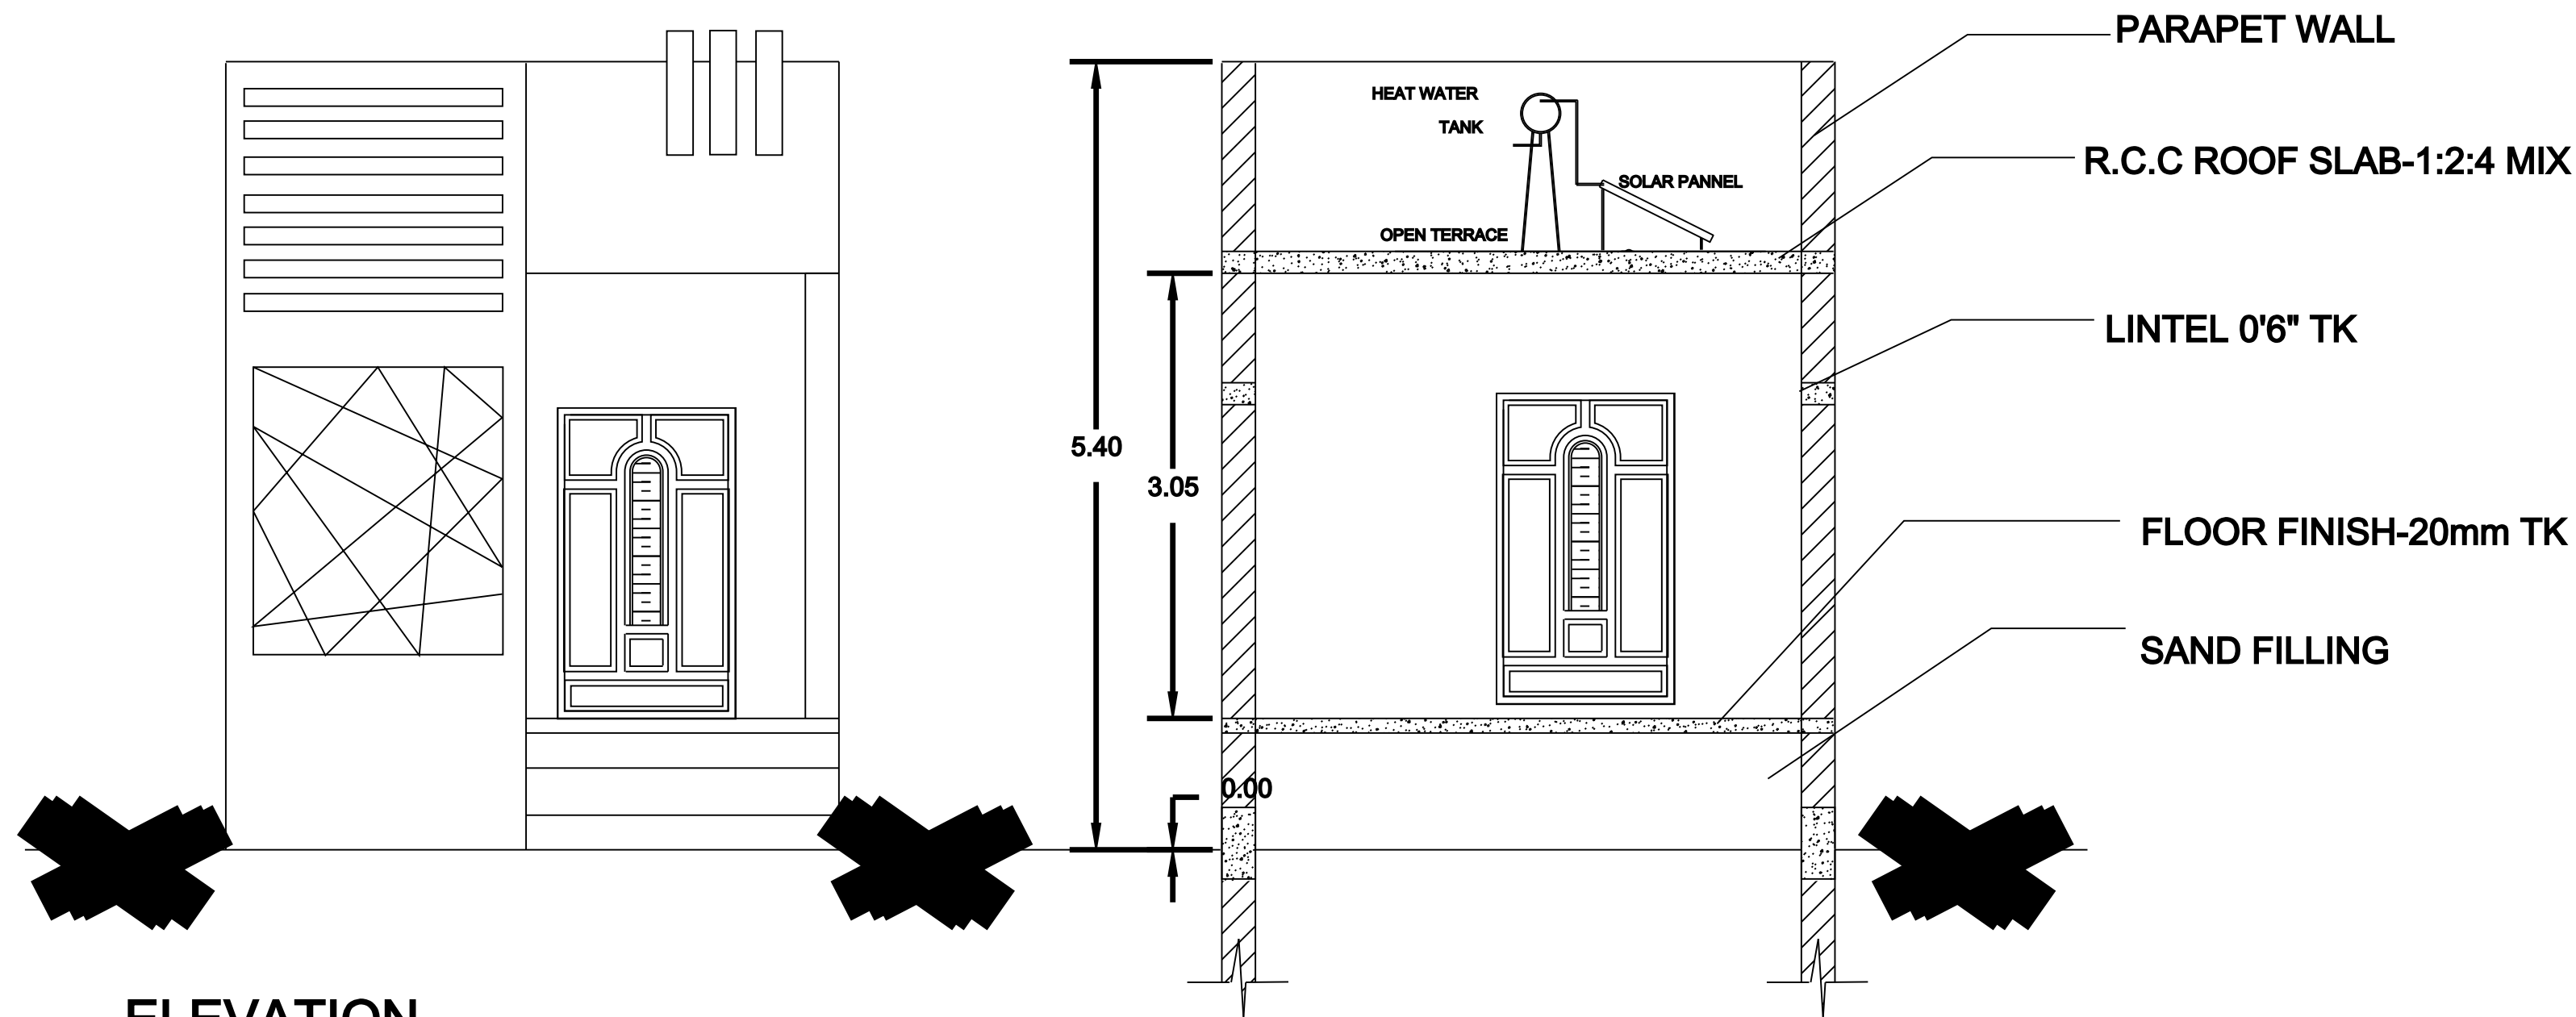


SECTION ON -"AB"

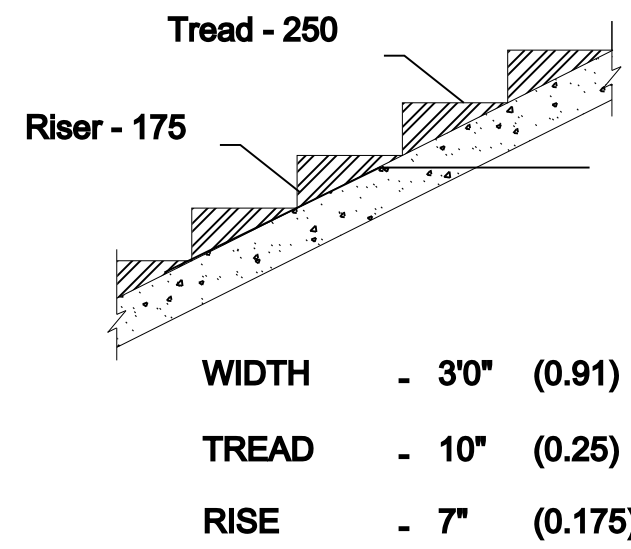


STAIR-CASE DETAILS
(NOT TO SCALE)

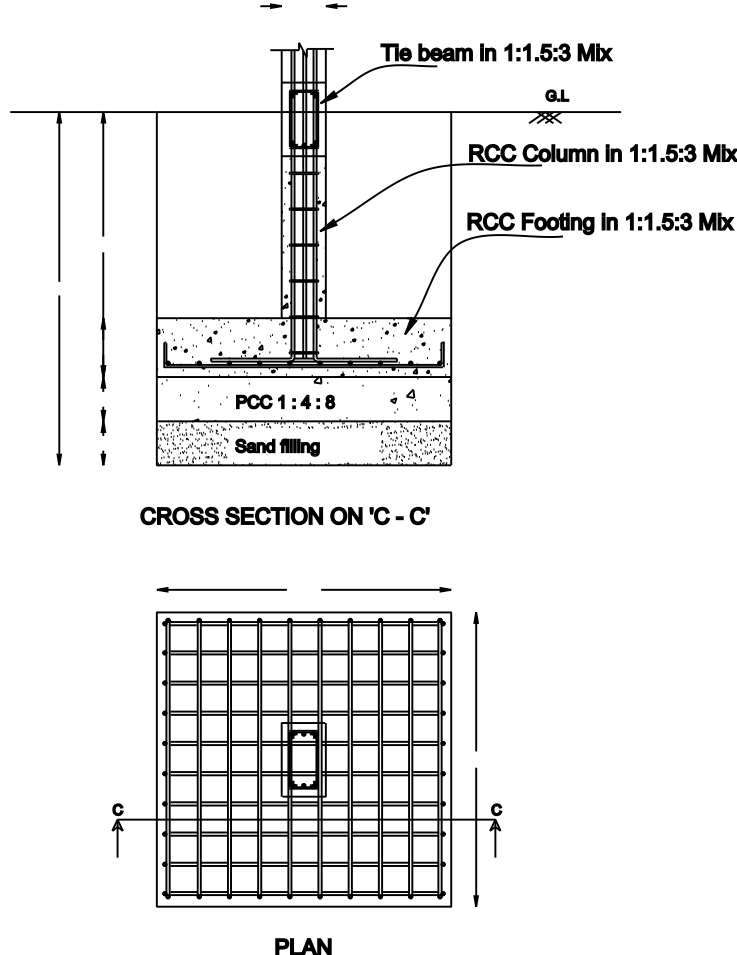


COLUMN FOUNDATION DETAILS

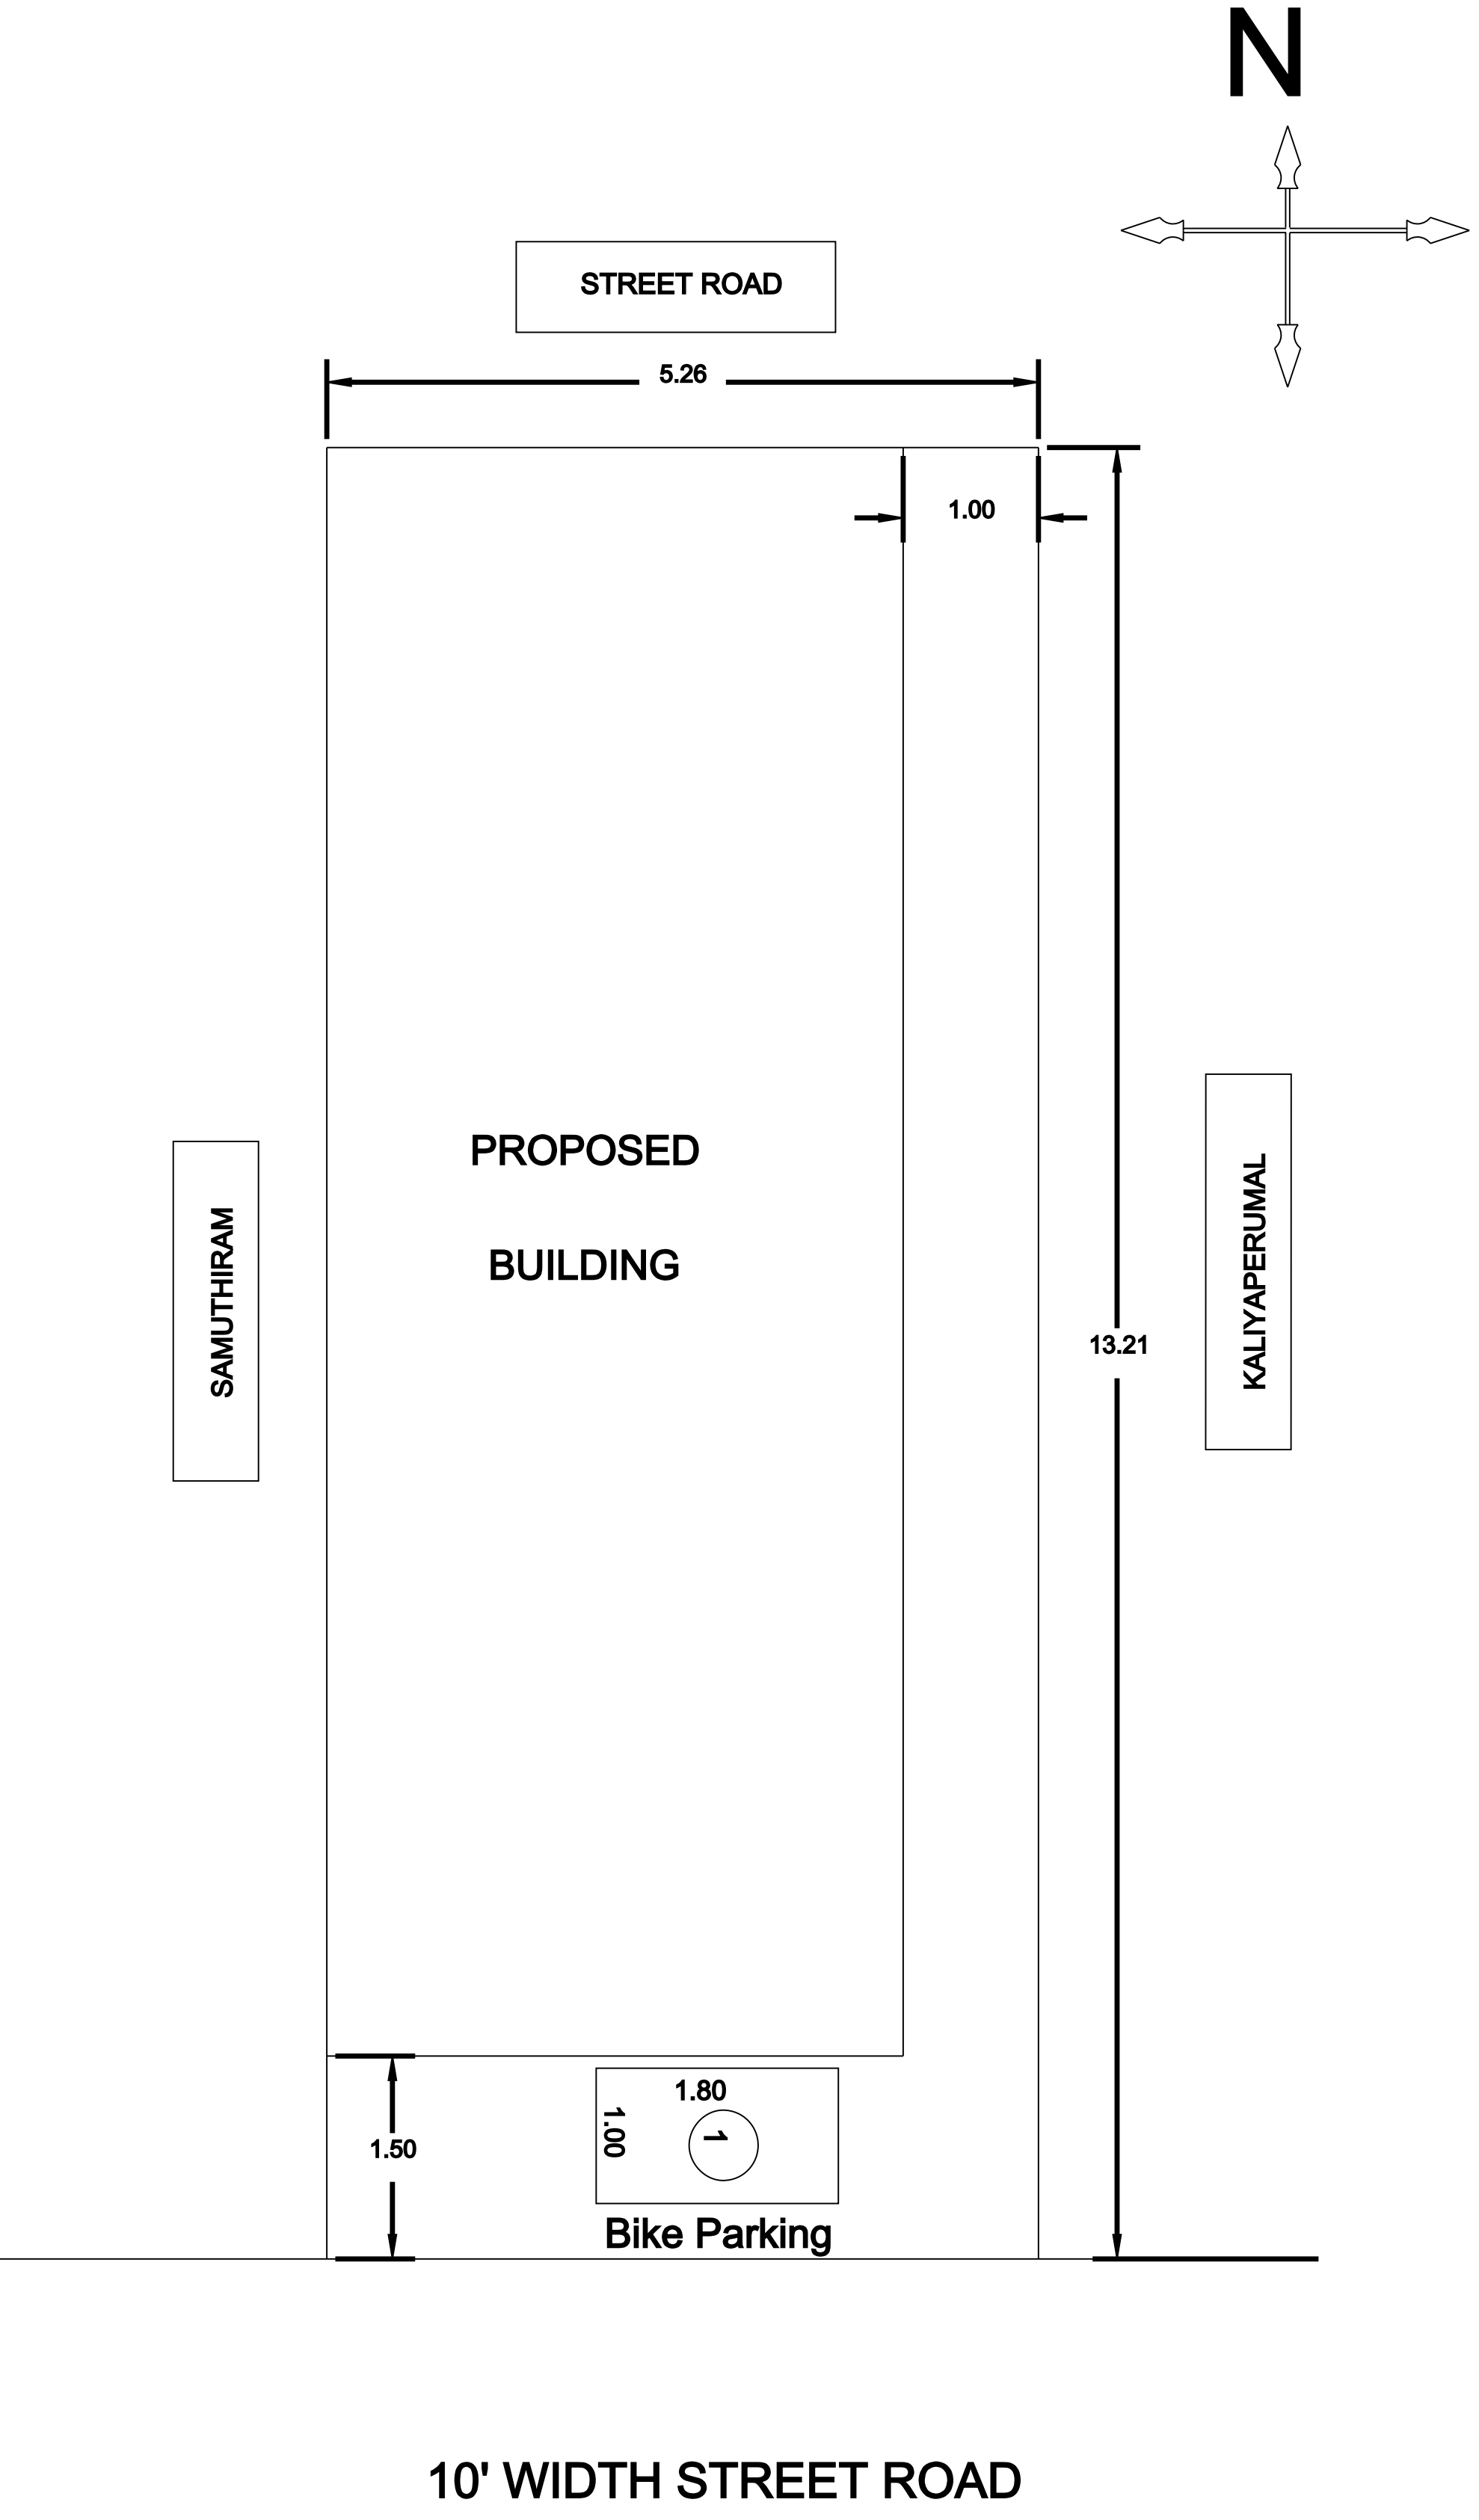


SITE PLAN1:100

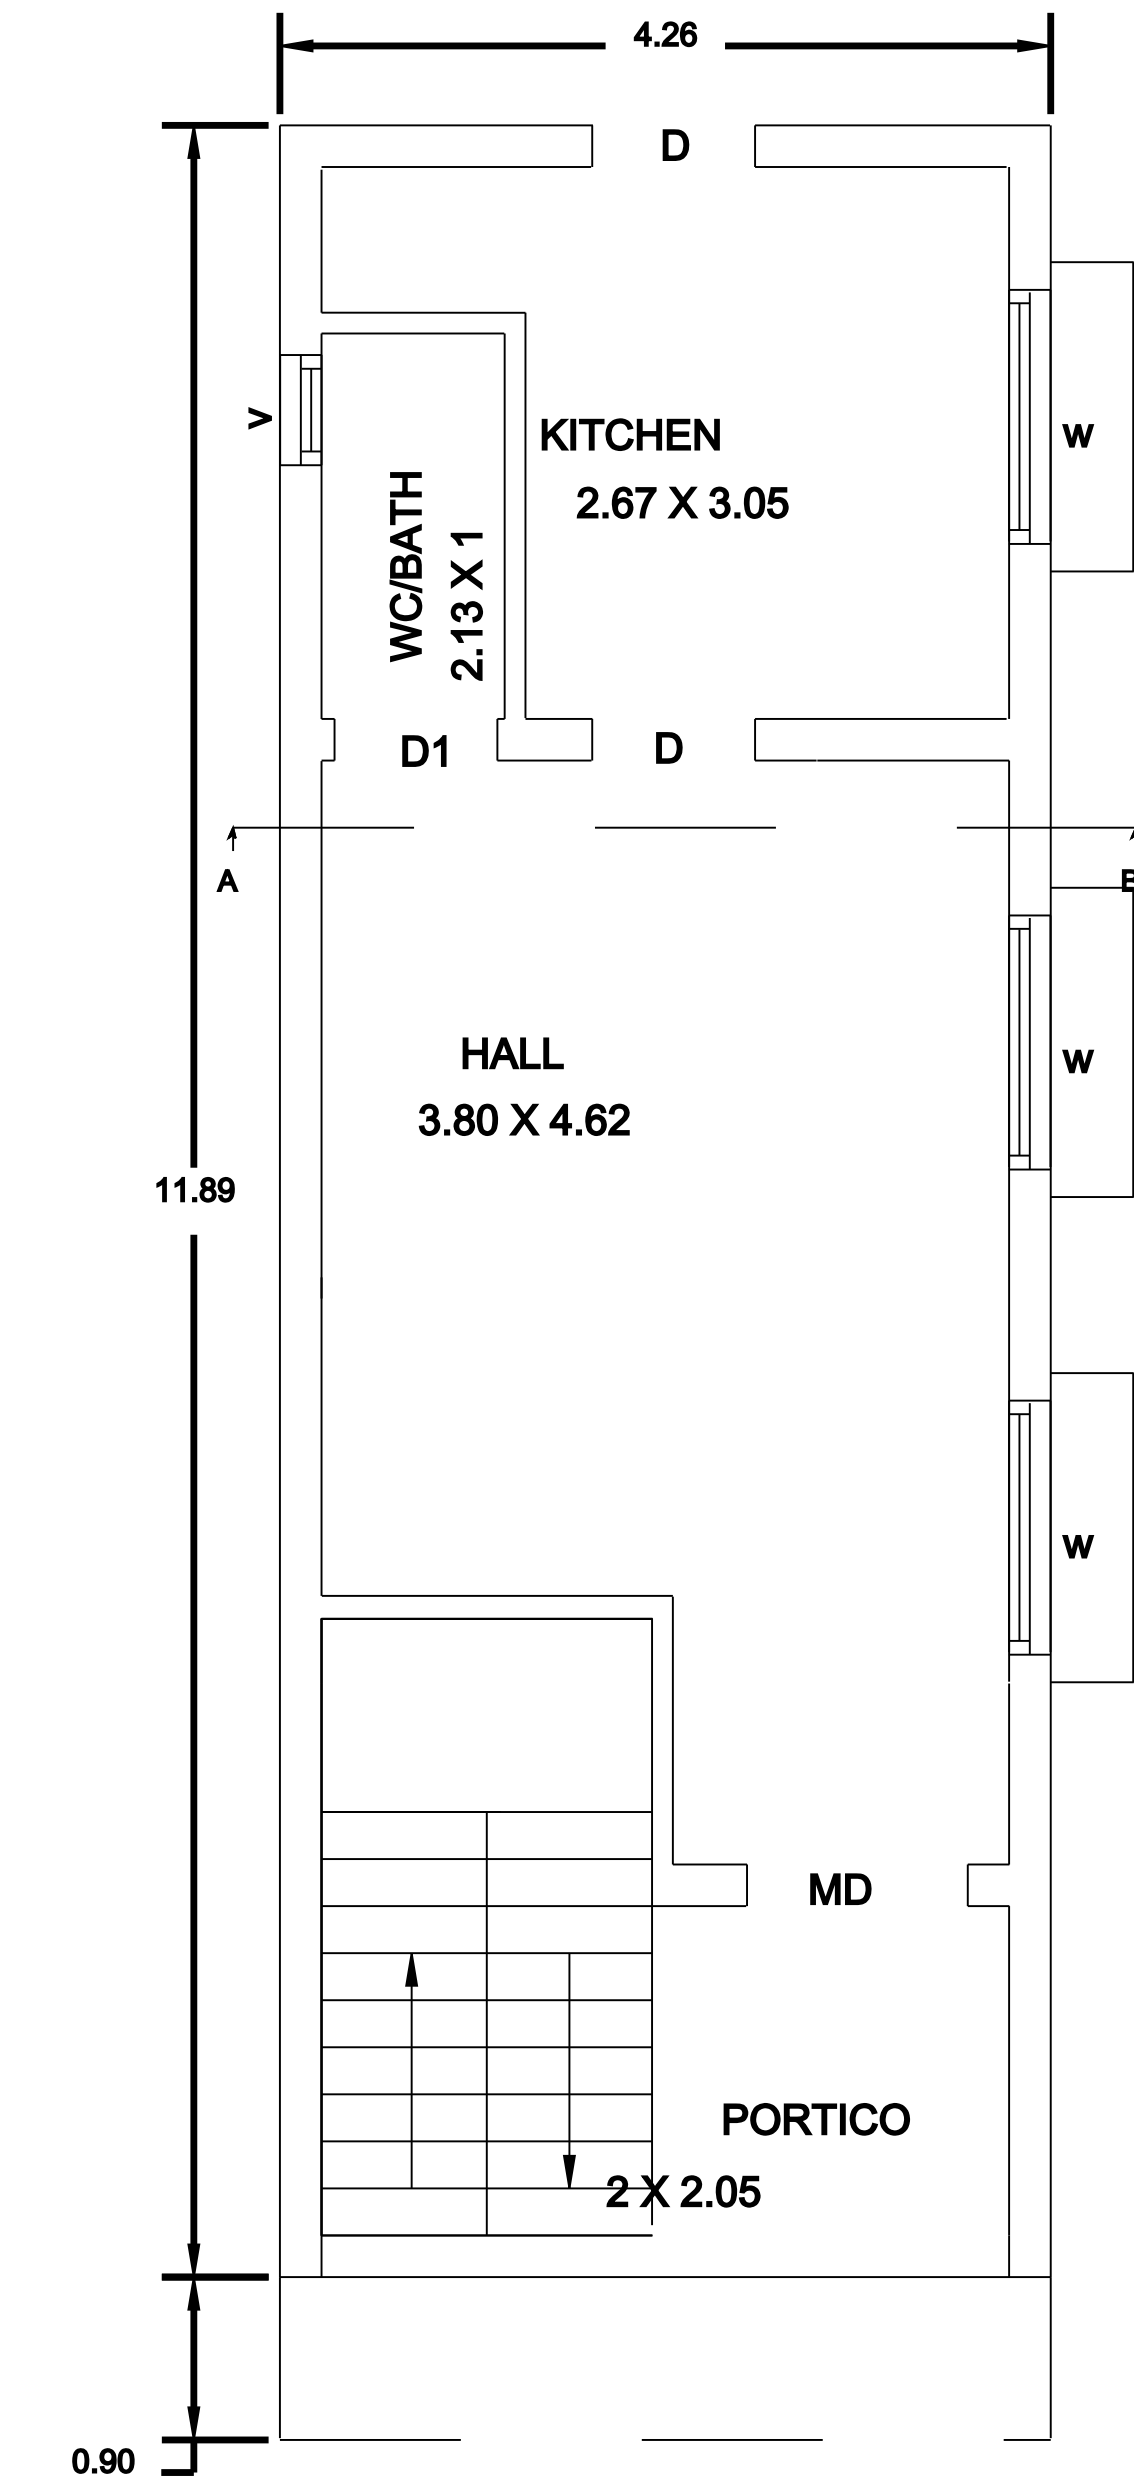


GROUND FLOOR PLAN

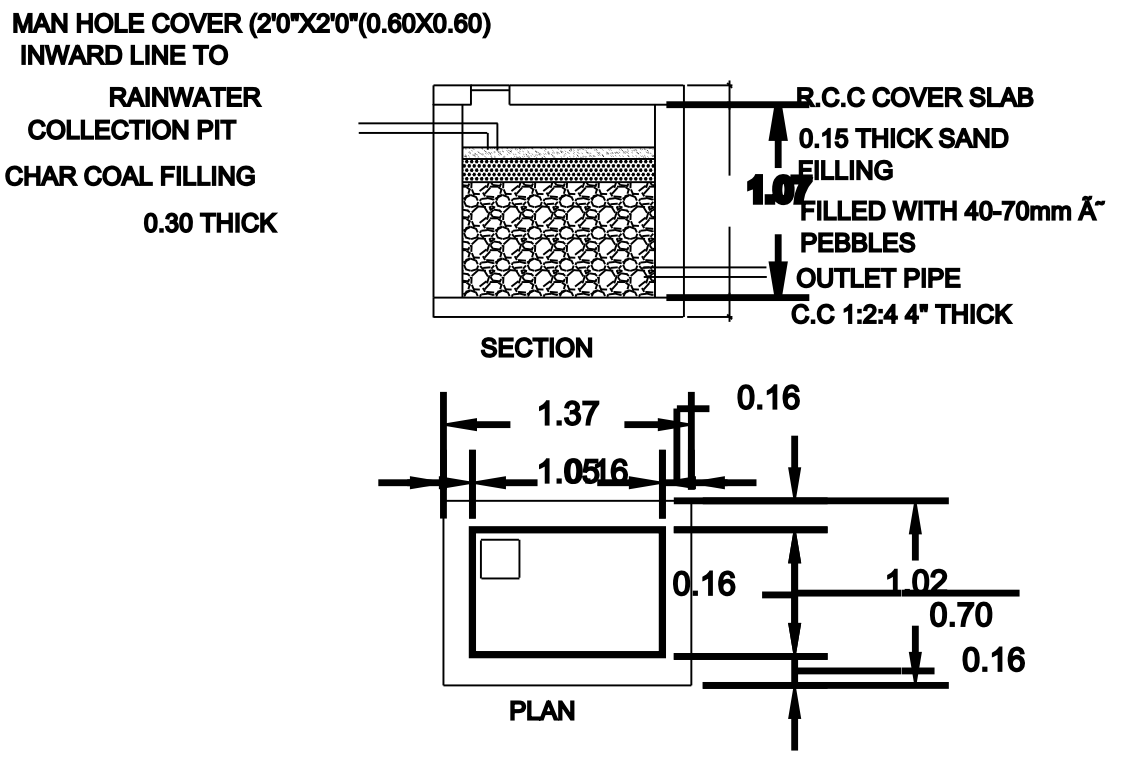


DETAILS OF COLLECTION SUMP FOR RAIN WATER HARVESTING OF ROOF TOP RAIN WATER

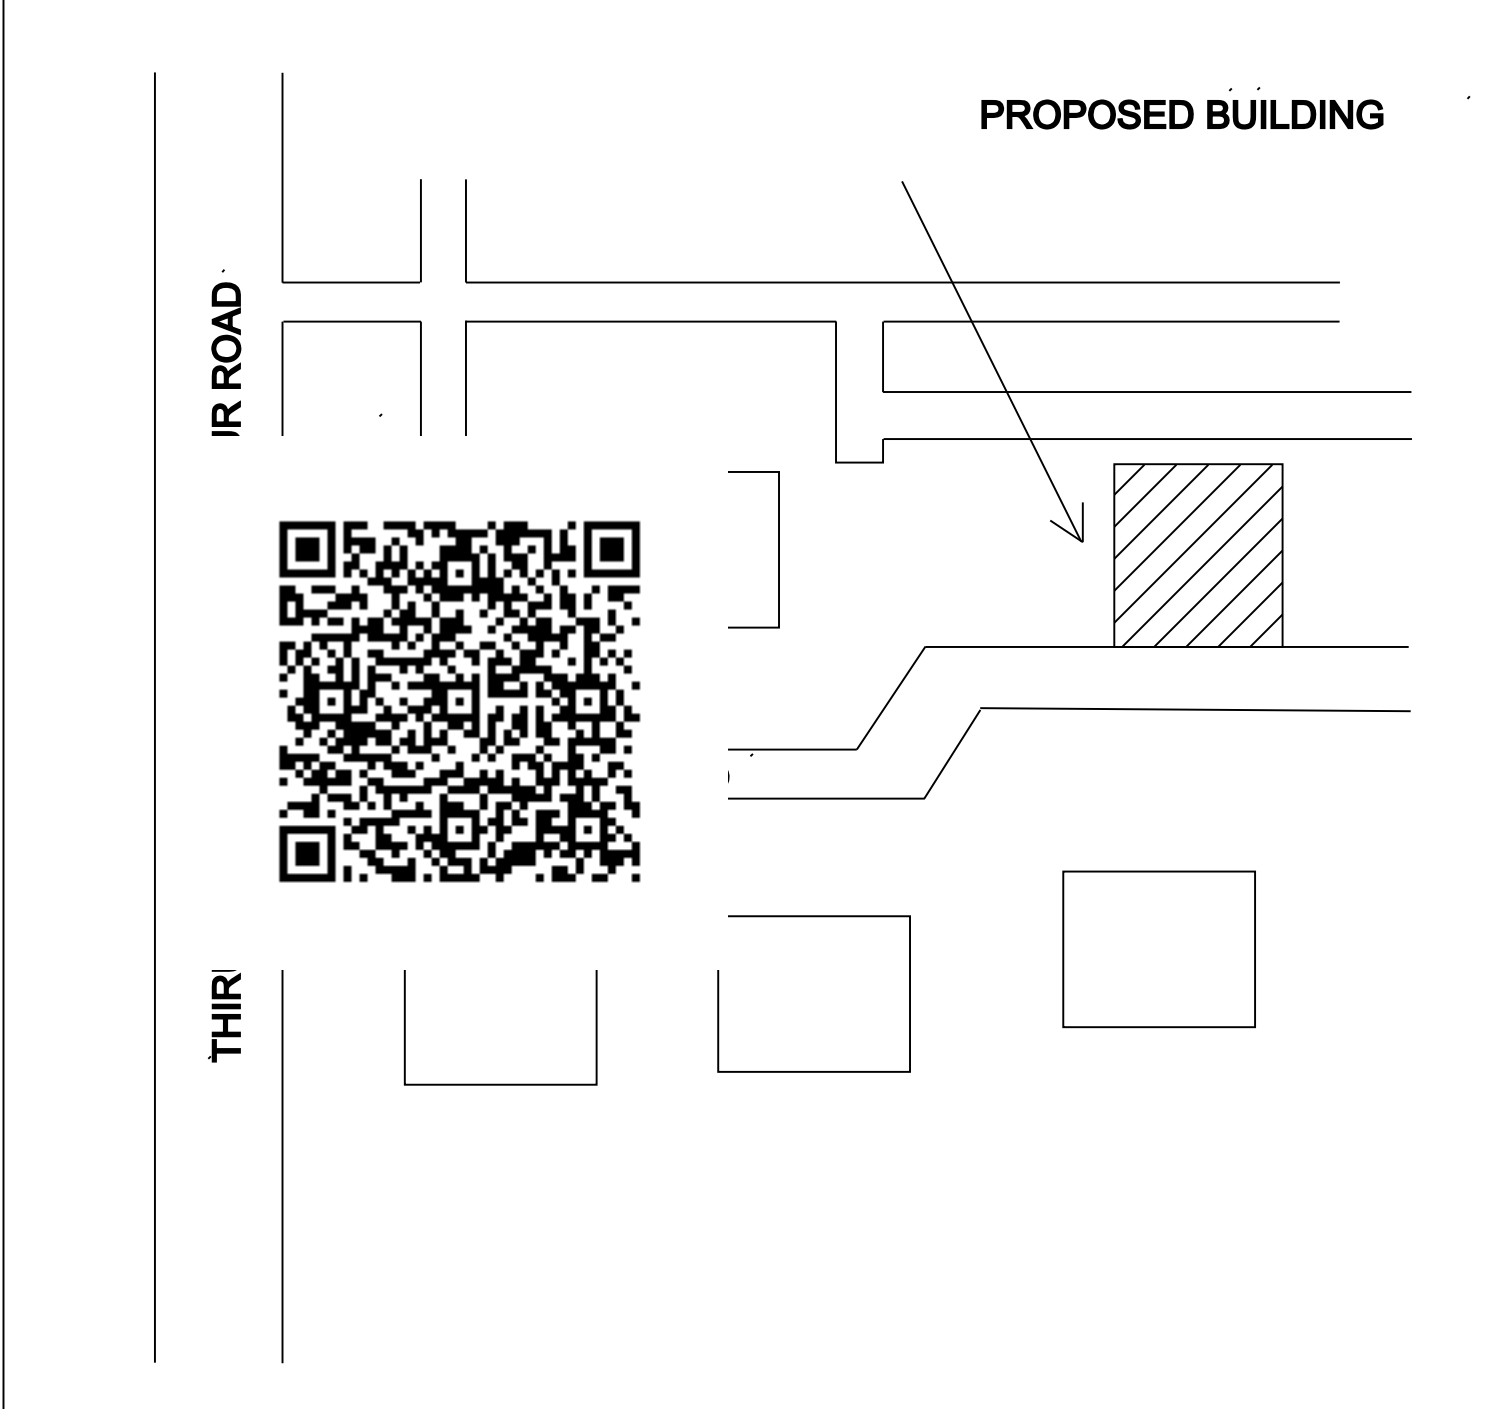

KEY PLAN (NON SCALE)

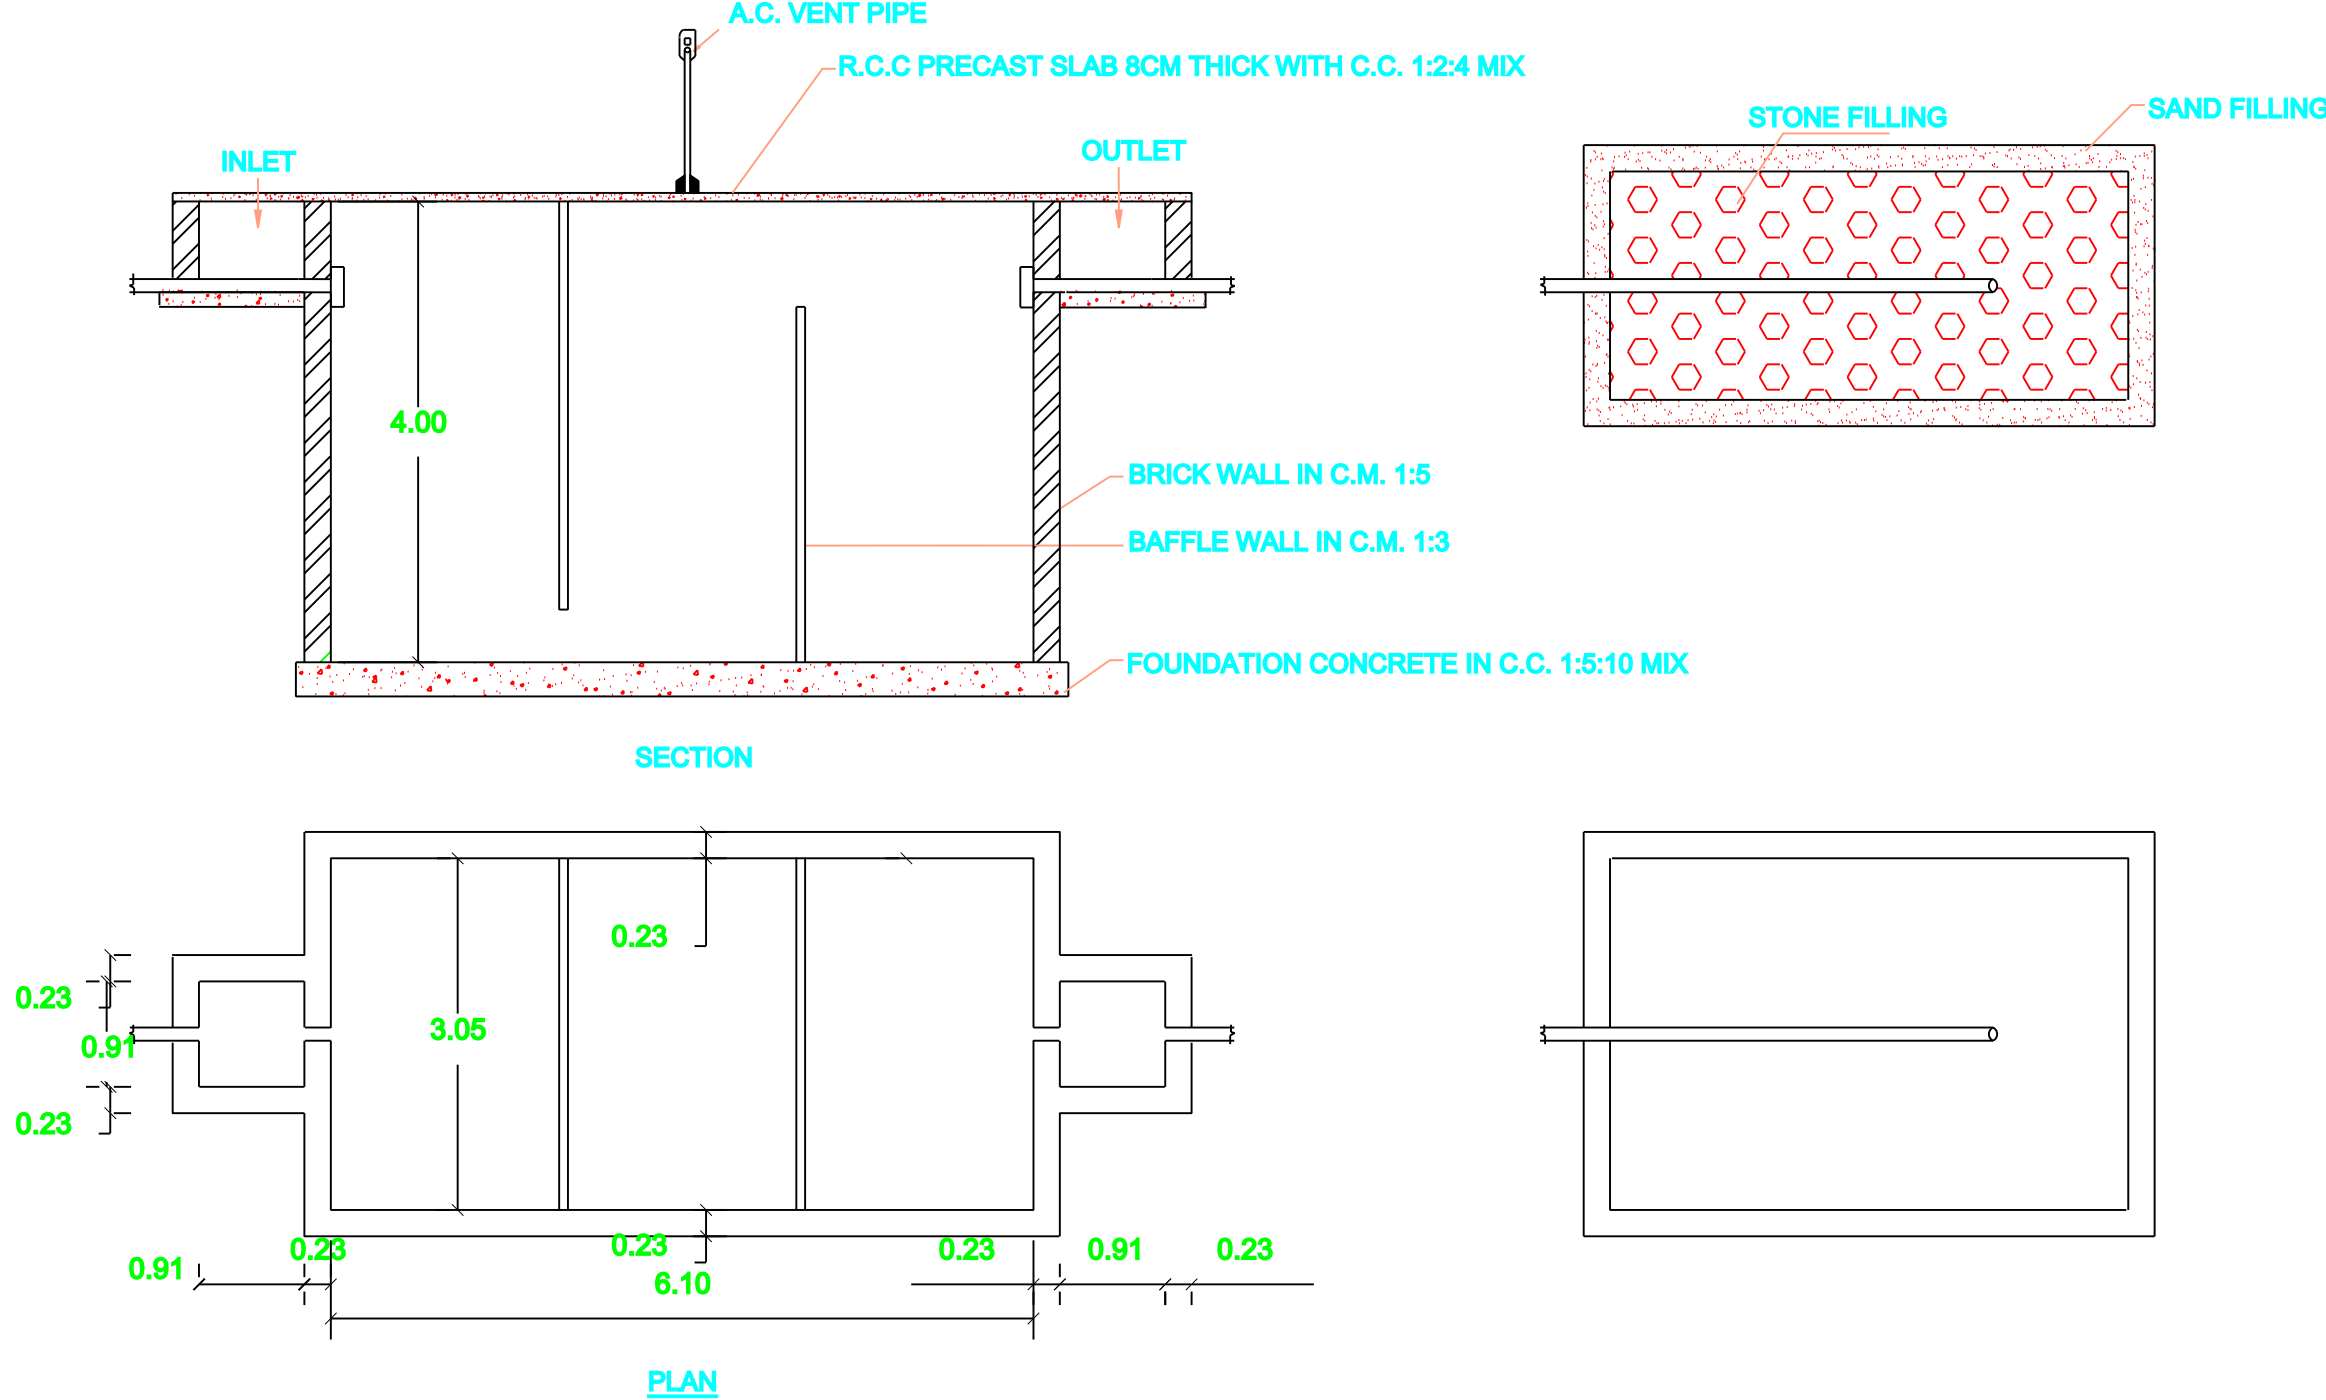

PLAN & SECTION OF SEPTIC TANK & DISPERSION TRENCH

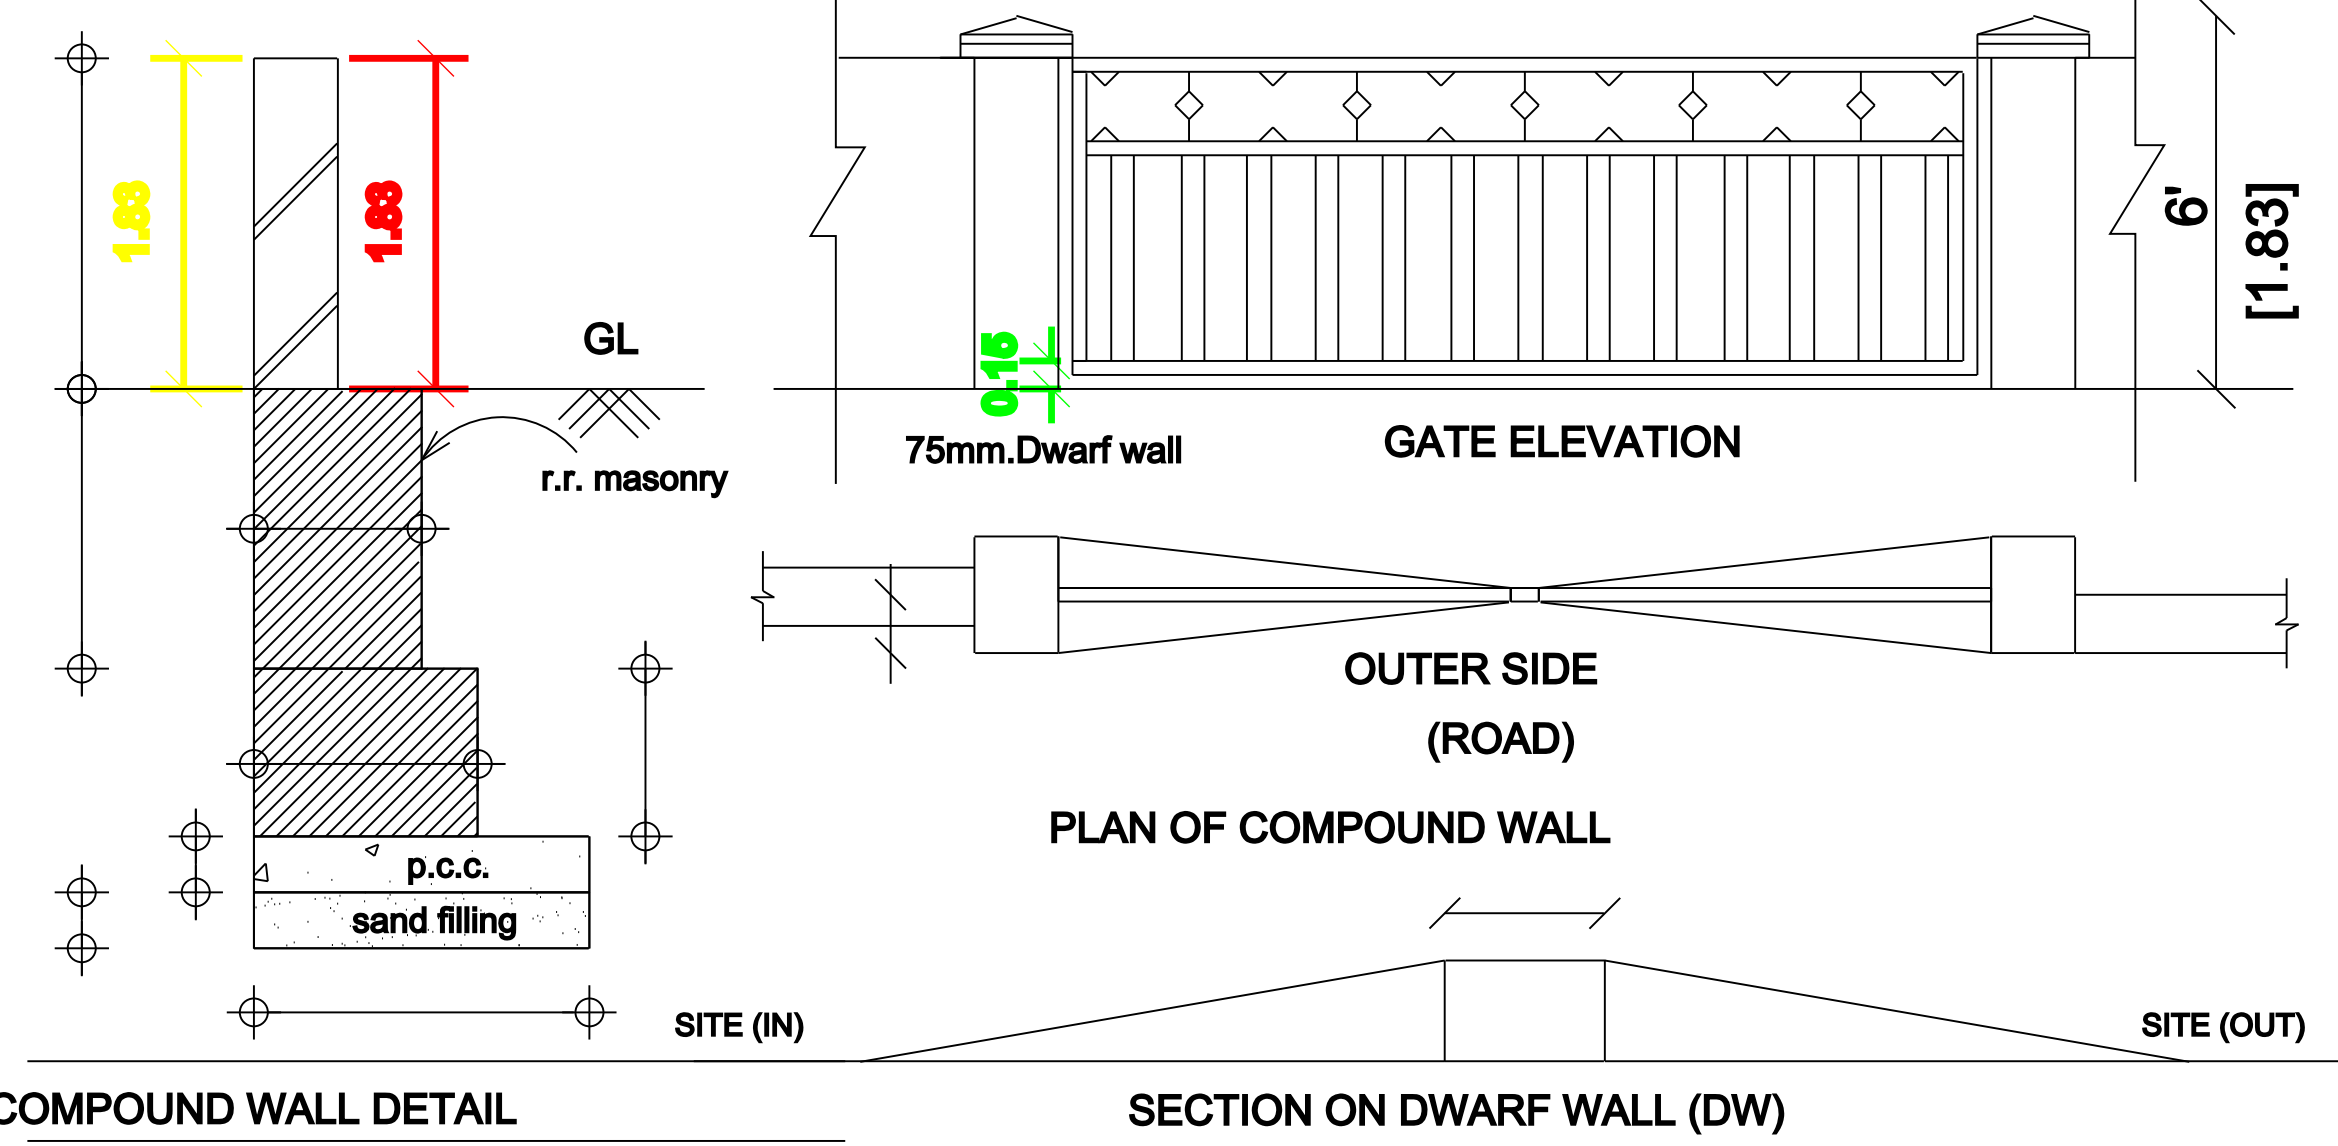

APPROVAL AUTHORITY

REFERENCE				FEET	METER
MD	Main Door			4'0" x 7'0"	1.22 x 2.10
D	Door			3'0" x 7'0"	0.91 x 2.10
D1	Door 1			2'6" x 7'0"	0.76 x 2.10
W	Window			4'5" x 4'0"	1.40 x 1.22
V	Ventilator			2'6" x 2'6"	0.76 x 0.76

AREA CALCULATION	SQ.FT	SQ.M
TOTAL SITE AREA	748.0	69.5
GROUND FLOOR AREA	546	50.74
OPEN AREA	202.09	18.76

NOTE:

1. ALL DIMENSIONS ARE IN FEET & METER

2. SCALE FACTOR IN 1:100(for building plan,elevation, section),
1:200 (for site plan) and Not to scale (for key plan and other plans)

3. WASTE WATER USED FOR GARDENING PURPOSE

4. RAIN WATER HARVESTING PIT TO BE PROVIDED

5. U - SEPTIC TANK TO BE PROVIDED

COLOR INDEX:	
SITE BOUNDARY	
EXISTING ROAD	
PROPOSED BUILDING	

OWNER NAME :

Mr.K.VELUMANI

S/O.KALIYAPERUMAL

K. G. Veluman

Signature

REGISTERED ENGINEER

P. ARULPRAKASH, B.E.,(CIVIL)
Register Engineer, Reg.No.090/LS/2022/00001
PP CONSTRUCTION, ARIYALUR
Cell: 8098314176
E-mail: prakasharchitech@gmail.com