


PLAN SHOWING THE PROPOSED CONSTRUCTION OF GROUND FLOOR RCC ROOF RESIDENTIAL BUILDING IN S.F.NO-168/
PATTA NO -4052 AT THATHANUR (W) VILLAGE & PANCHAYAT, UDAIYARPALAYAM TALUK , ARIYALUR DISTRICT.



APPLICANT - Mrs.POONKOTHAI W/o Mr.MUTHUKRISHNAN

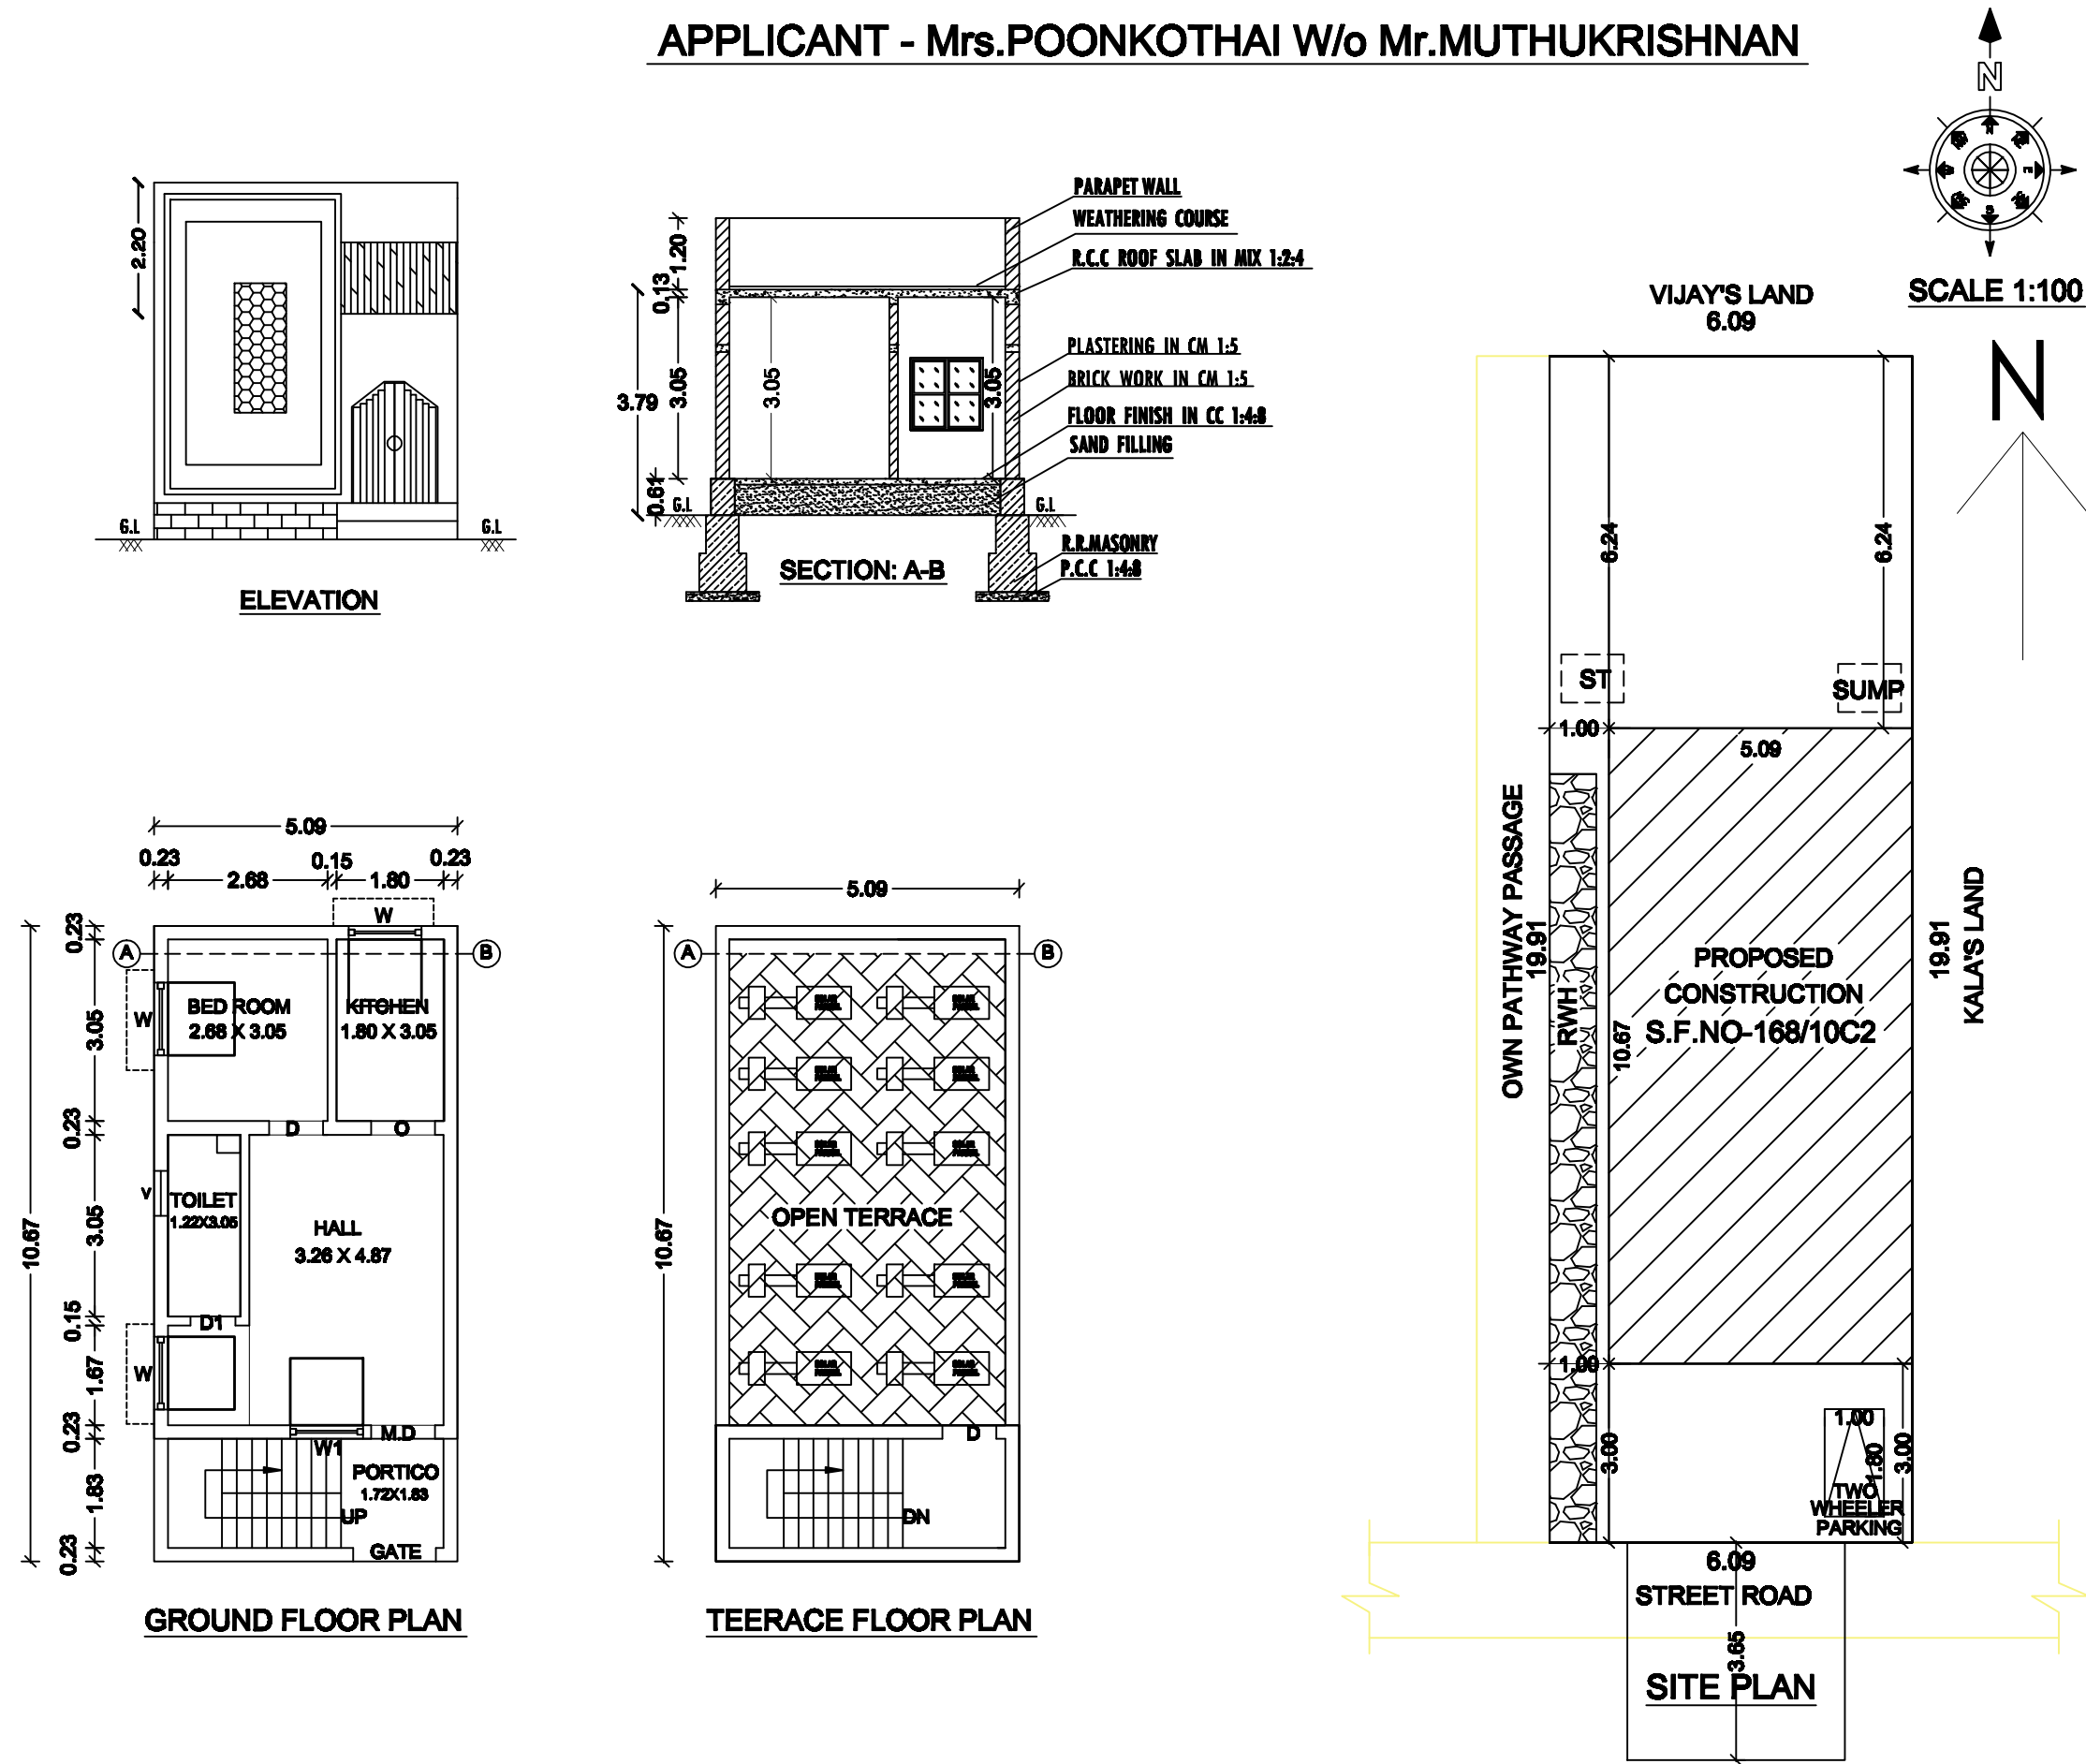

AREA DETAILS			
PARTICULARS		Sq.Mt.	Sq.Ft.
AS PER DOCUMENT AREA		121.00	1302.44
PLINTH AREA OF THE PRO.BLDG - G.F		54.31	584.59
HEAD ROOM AREA		11.66	125.50
TOTAL PLINTH AREA		65.97	710.10
OPEN SPACE		66.69	717.85
PLOT COVERAGE IN %		44.88	
FLOOR SPACE INDEX		0.45	
SCHEDULE OF JOINE RIES		WIDTH	HEIGHT
MD	MAIN DOOR	1.07	2.10
D	DOOR	0.91	2.10
D1	DOOR	0.76	2.10
W	WINDOW	1.60	1.22
W1	WINDOW	1.52	1.22
O	OPEN	1.07	2.10
V	VENTILATOR	0.91	0.61
G	GATE	1.40	1.22

PARKING DETAILS		
SCHEDULE OF JOINE	REQUIRED	PROVIDED
TWO WHEELER	1	1

COLOUR INDEX	
SITE BOUNDARY	
PROPOSED BUILDING	
EXISTING ROAD	

APPLICANT

Mrs.POONKOTHAI W/o Mr.MUTHUKRISHNAN

REGISTERED ENGINEER

Er.T.ARVANANTHAM.M.Tech (Struct).A.M.I.E.,M.C.E.,
M.I.S.S.E.,M.I.C.I.,F.I.I.V., C.E.(INDIA).R.V.(AeRVF)
Chartered Enginner (India) & Approved Valuer (India)
Registered Engineer Grade -1
Arnyalur Municipality 090/LS/0004
Registered Engineer Grade -1
D.T.C.P./PBLR /RE 081/ 2019
Registered Structural Engineer
D.T.C.P. RSE/009/2019
No.28,Pound street,Arnyalur-621704

