



PLAN SHOWING THE PROPOSED CONSTRUCTION OF R.C.C. ROOF GROUND & FIRST FLOOR RESIDENTIAL BUILDING IN NEW S.F.No.268/5B, PATTa NO: 103, MAIN ROAD,POOVANIPATTU VILLAGE, ANIKUDHICHAN (SOUTH) RURAL PANCHAYAT, ANDIMADAM TALUK, ARIYALUR DISTRICT.


NAME OF THE APPLICANT: Mr.S.IRUDHAYAM S/O Mr.SANTHIYAGU

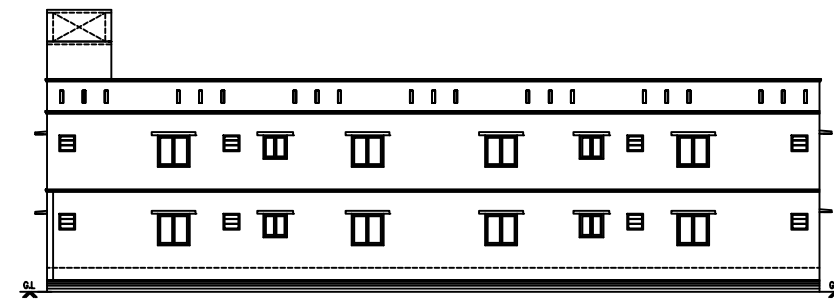

FRONT ELEVATION

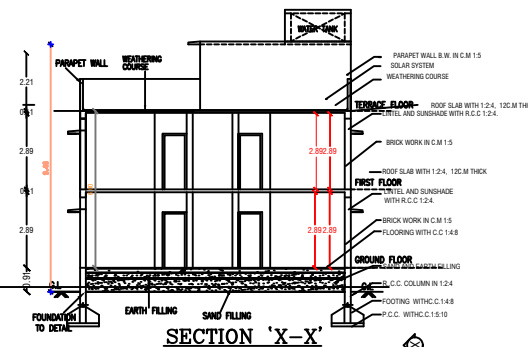


SECTION 'X-X'

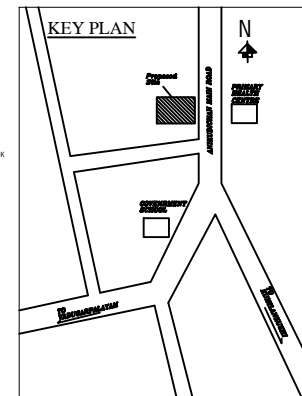


KEY PLAN







THETHARASU ANTONY SAMY LAND

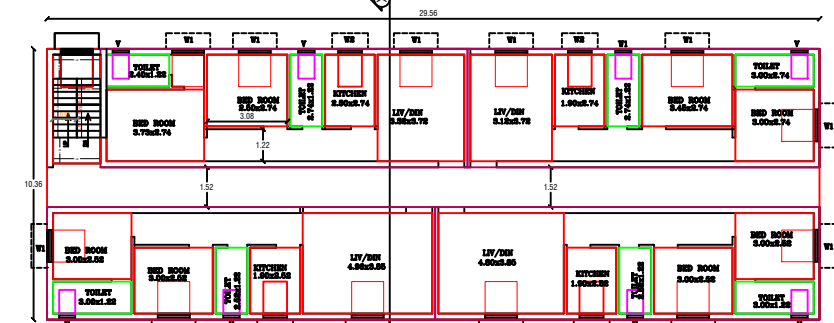

GROUND FLOOR PLAN
(PROPOSED)

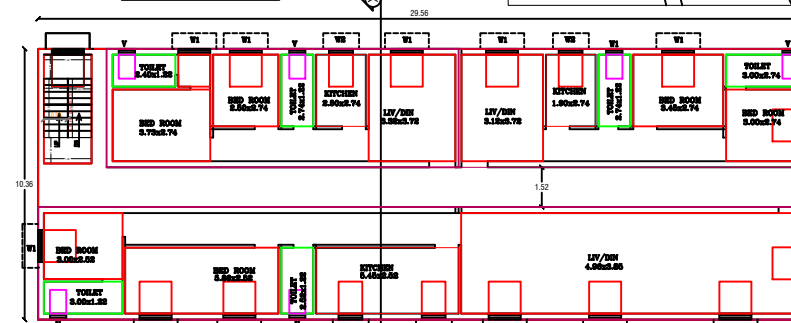

FIRST FLOOR PLAN
(PROPOSED)

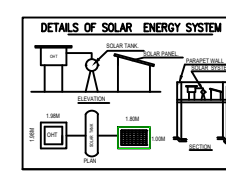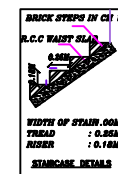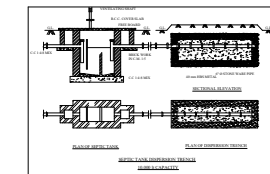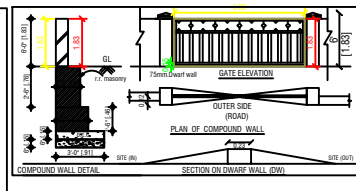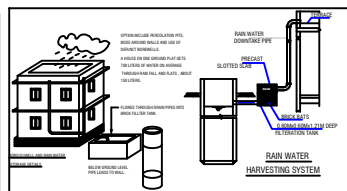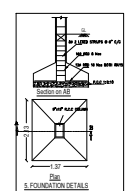

APPLICANT

S. IRUDHAYAM

Mr.S.IRUDHAYAM S/O Mr.SANTHIYAGU

ENGINEER

R. Vigneshwaran

Er.R.VIGNESHWARAN, B.E
Govt. Registered Engineer
Reg.No: 091/LS/2019/00020
KRV COMPLEX, NEAR SUBAVALLI HOSPITAL
DEVANGA STREET, JAYANKONDAM-621802.
PHONE NO:9965763412.

AREA STATEMENT



	SQM	SFT
PLOT EXTENT (As Per TSLR)	1579.46	16994.99
PLOT EXTENT (As Per Document)	1500.00	16142.91
SUPER IMPOSED PLOT AREA	1499.27	16132.15
PLOT AREA (As Per Patta)	1500.27	16142.91
GROUND FLOOR	306.24	3295.14
FIRST FLOOR	306.24	3295.14
Total Area	612.48	6590.28
Open Space Area	1194.03	12847.76

SCHEDULE OF JOINERIES:

TYPE	REFERENCE	SIZE IN METER
MD	MAIN DOOR	1.22 x 2.13
D	FLUSH DOOR	0.91 x 2.13
D1	FLUSH DOOR	0.76 x 2.13
O	OPEN	1.00 x 2.13
W1	WINDOW	1.53 x 1.52
KW	KITCHEN WINDOW	1.53 x 1.22
KW1	KITCHEN WINDOW	0.91 x 1.22
V	VENTILATOR	0.91 x 0.76

APPROVED AUTHORITY

SITE PLAN
OWNER LAND

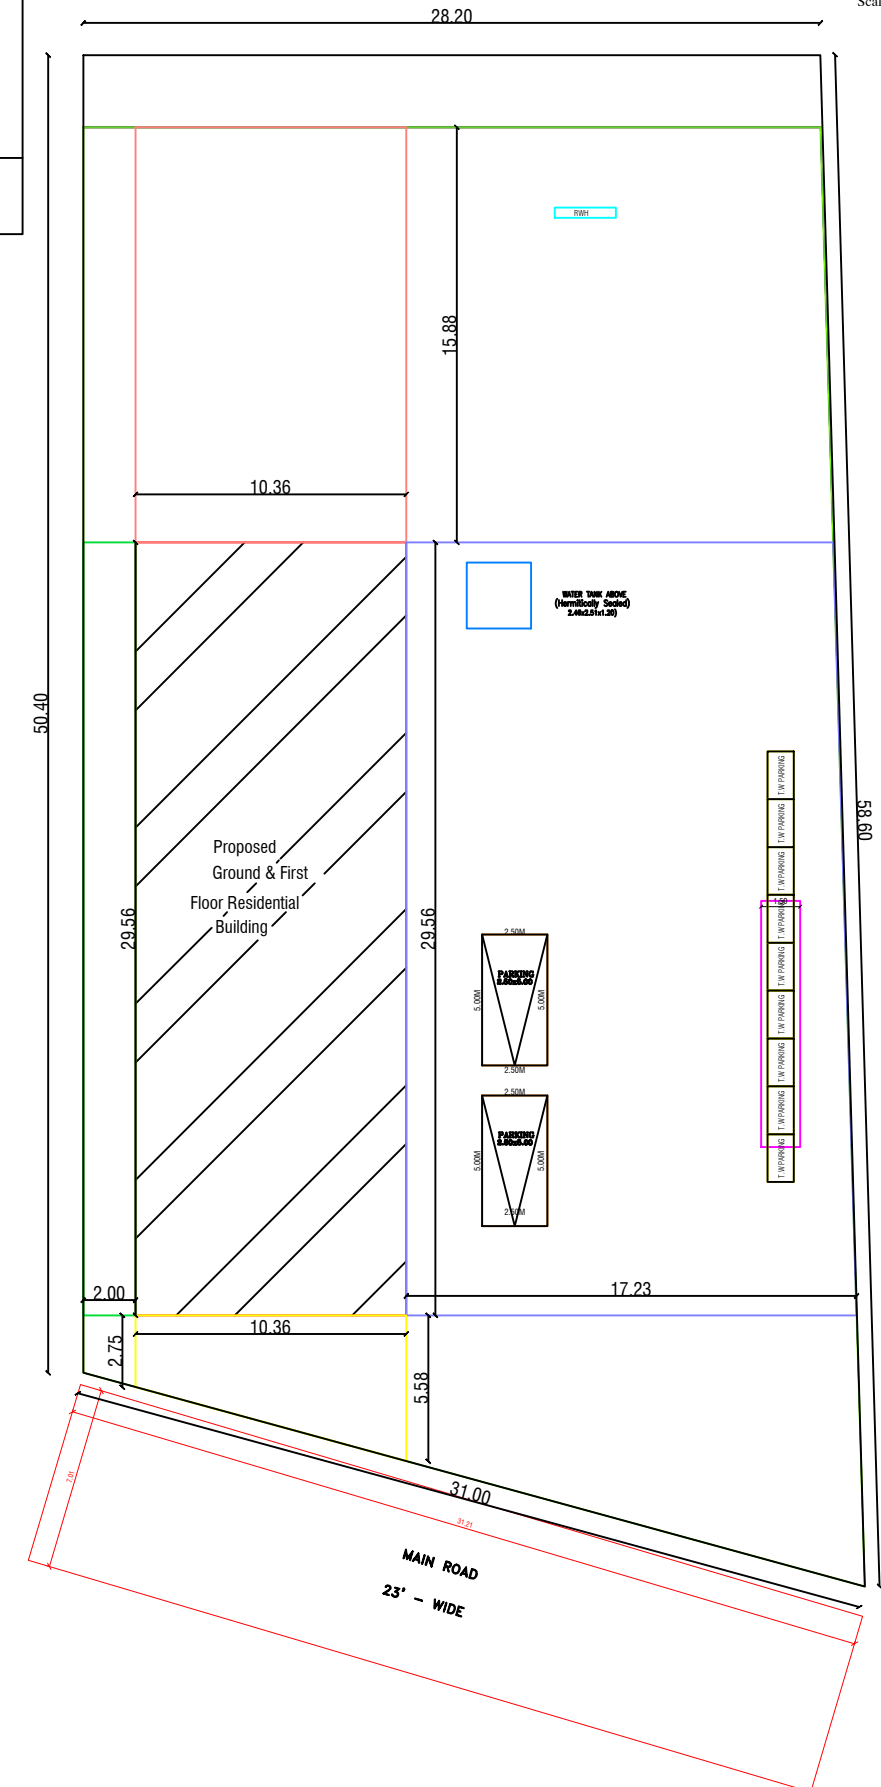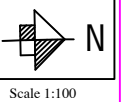

GOVERNMENT PURAMBOKE LAND