

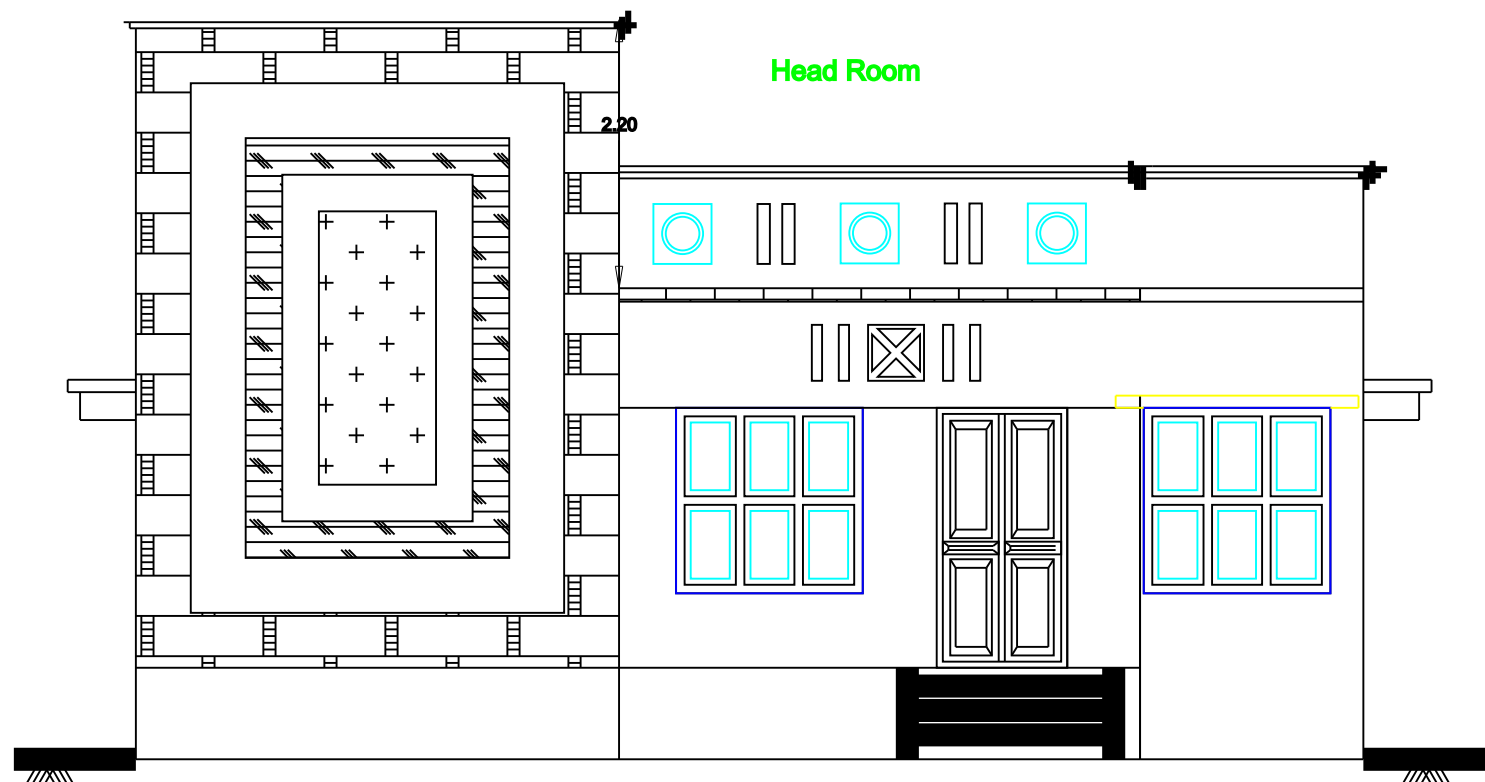


PLAN SHOWING THE PROPOSED CONSTRUCTION OF R.C.C ROOF RESIDENTIAL BUILDING IN GROUND FLOOR, AT OLD S.F No: 194/2, NEW S.F No: 194/2A4, ANNA NAGAR, KALLATHUR VILLAGE & PANCHAYAT, KEELAKUDIERUPPU MATHURA, JAYANKONDAM UNION PANCHAYAT, UDAYARPALAYAM TALUK, ARIYALUR DISTRICT.


Owner:- T.GANESHKUMAR S/o THANAPAL.

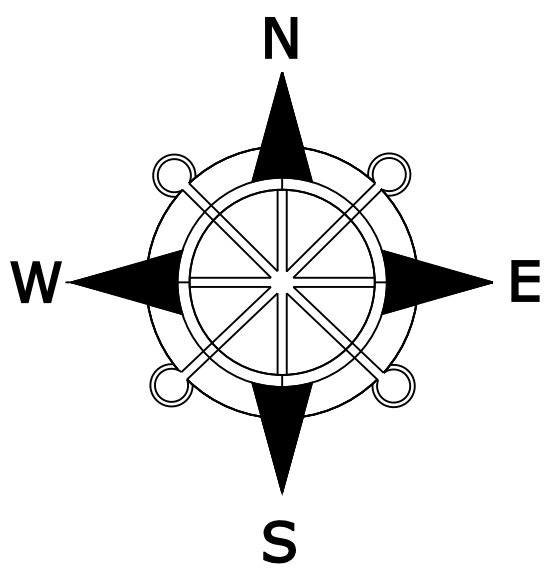


FRONT ELEVATION

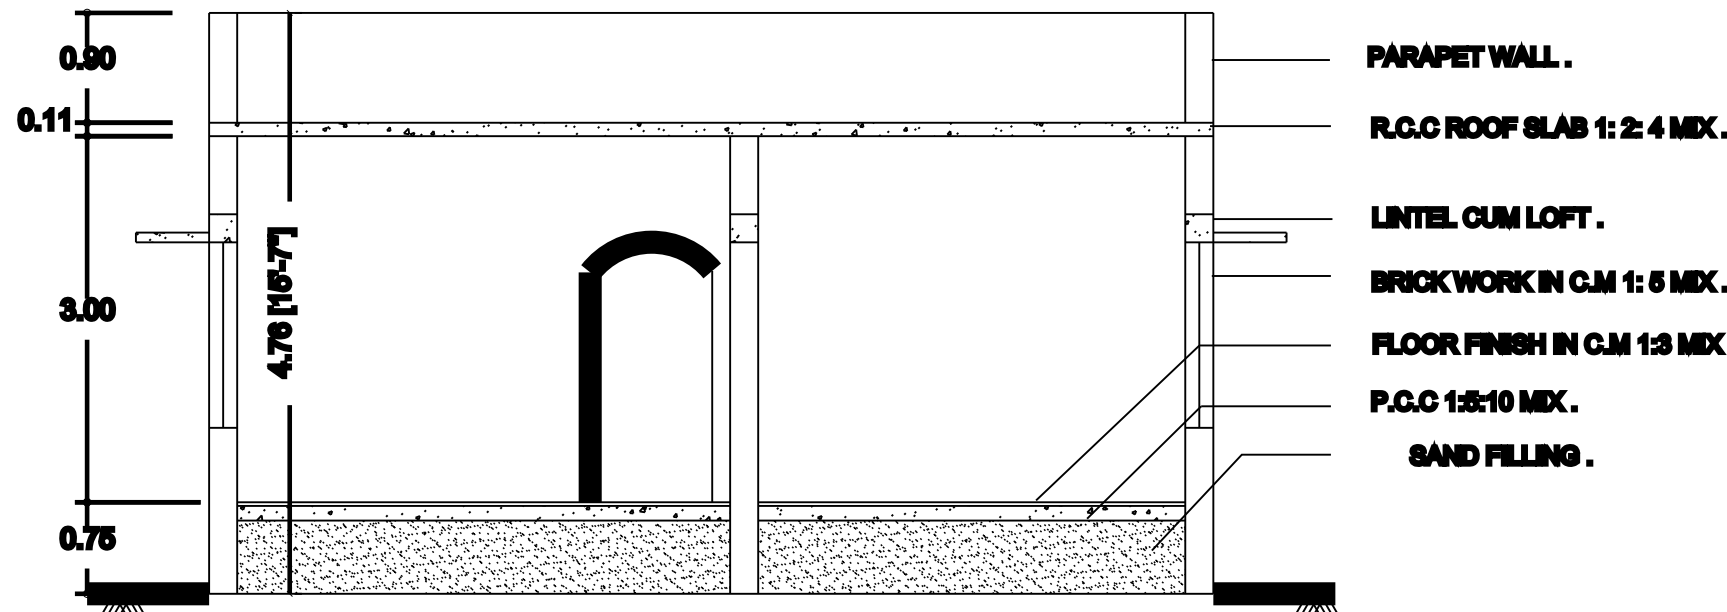

CROSS SECTION ON 'AB'

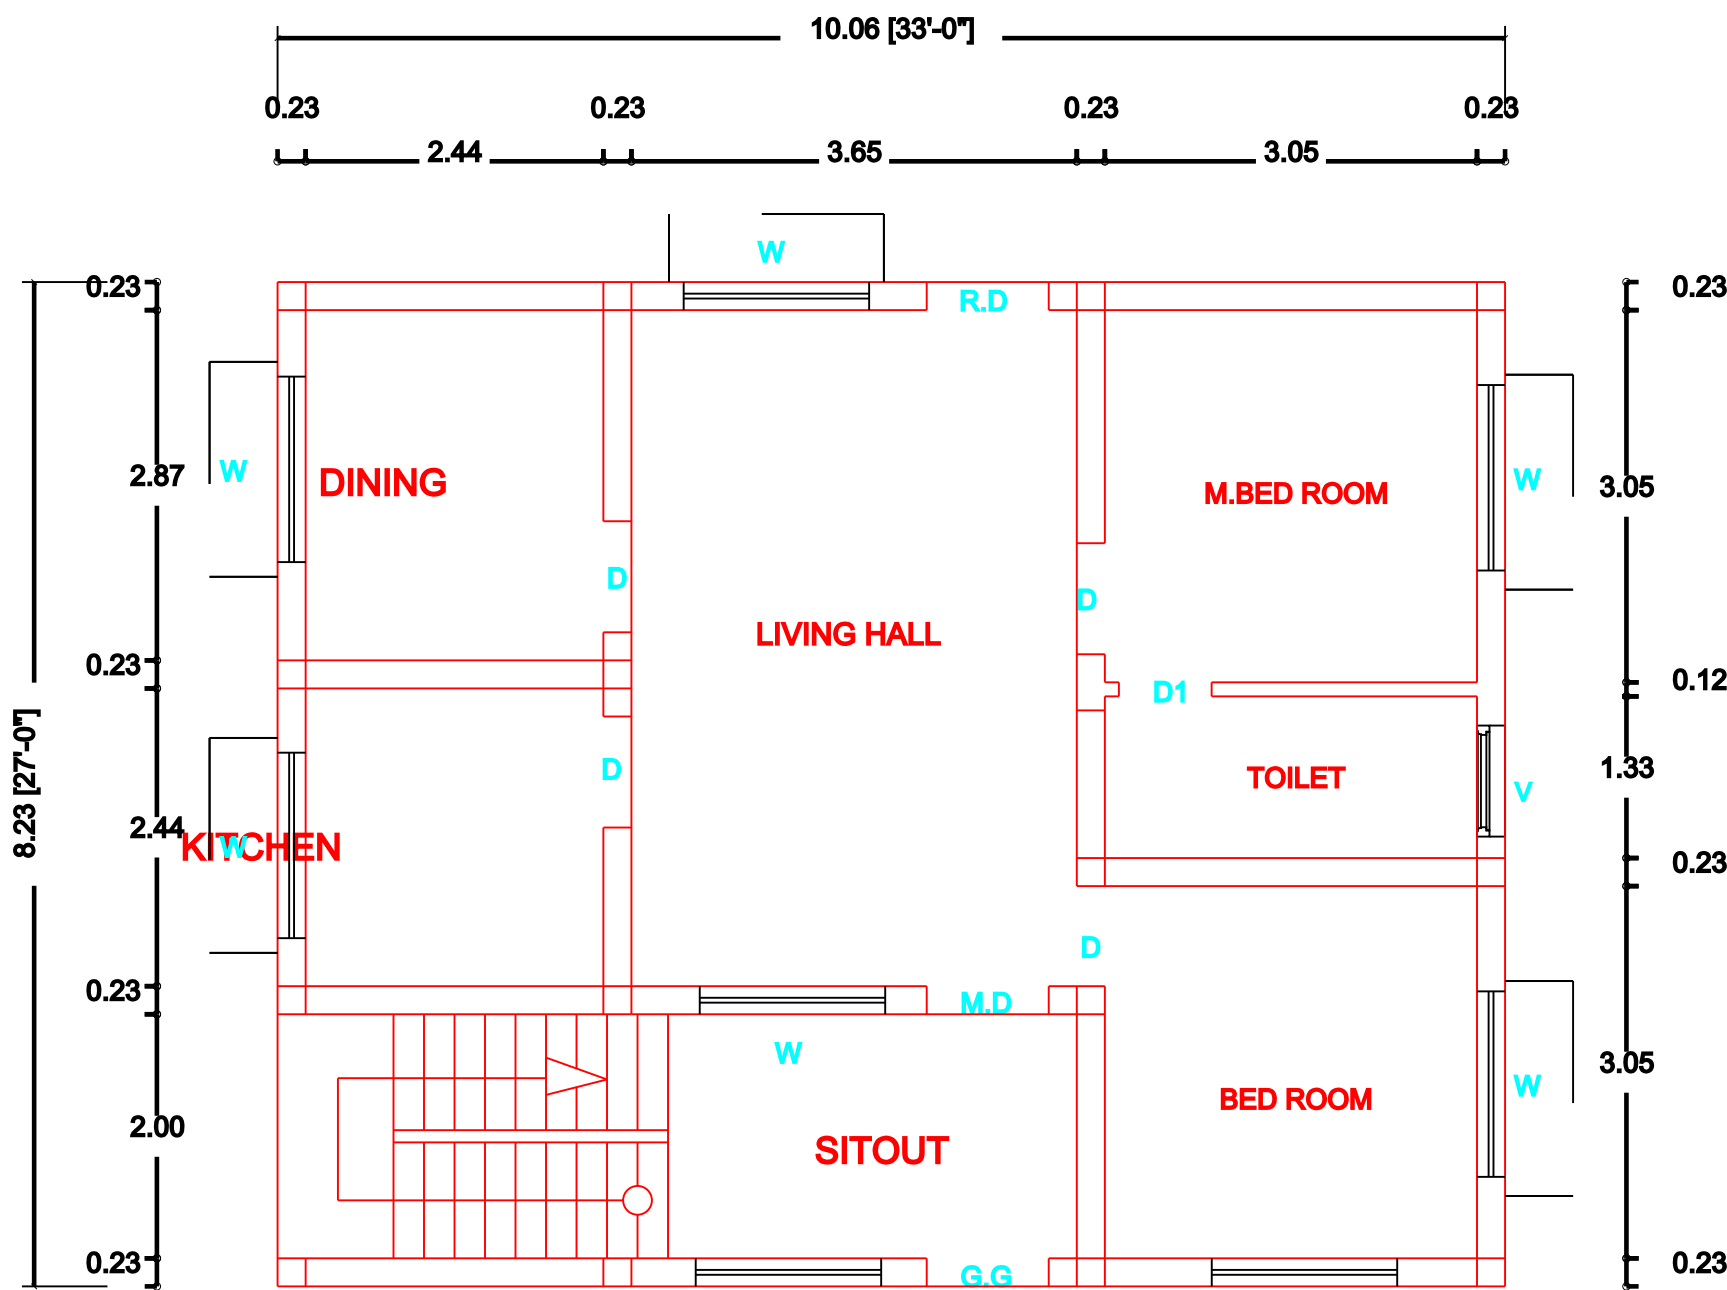


GROUND FLOOR PLAN  
(EAST FACING)

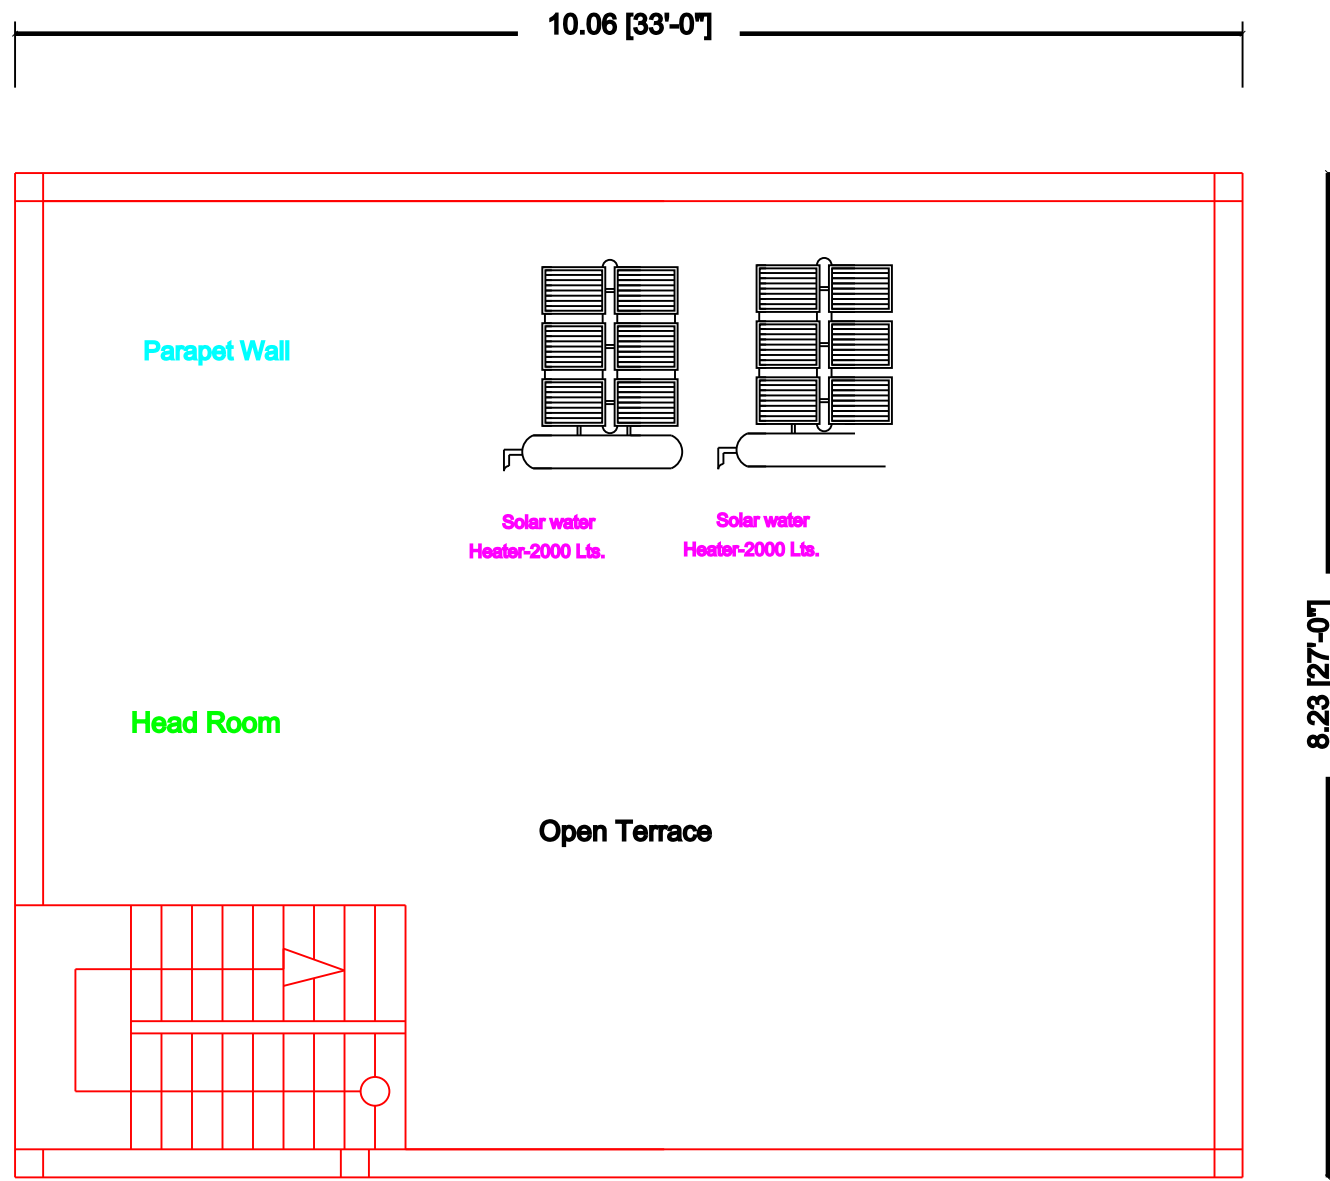

FIRST FLOOR PLAN  
HEAD ROOM




DETAILS OF COLLECTION SUMP FOR RAIN  
WATER HARVESTING OF ROOF TOP RAIN WATER

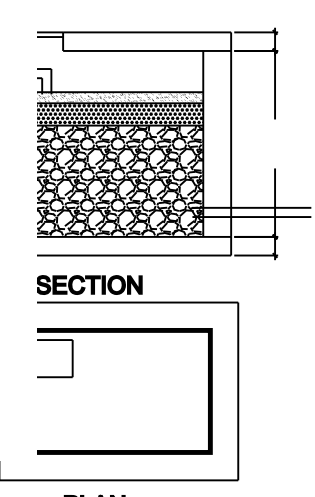

SIVAN KOVL MAINYAM LAND

19.20 [63'-0"]

SANKAR LAND

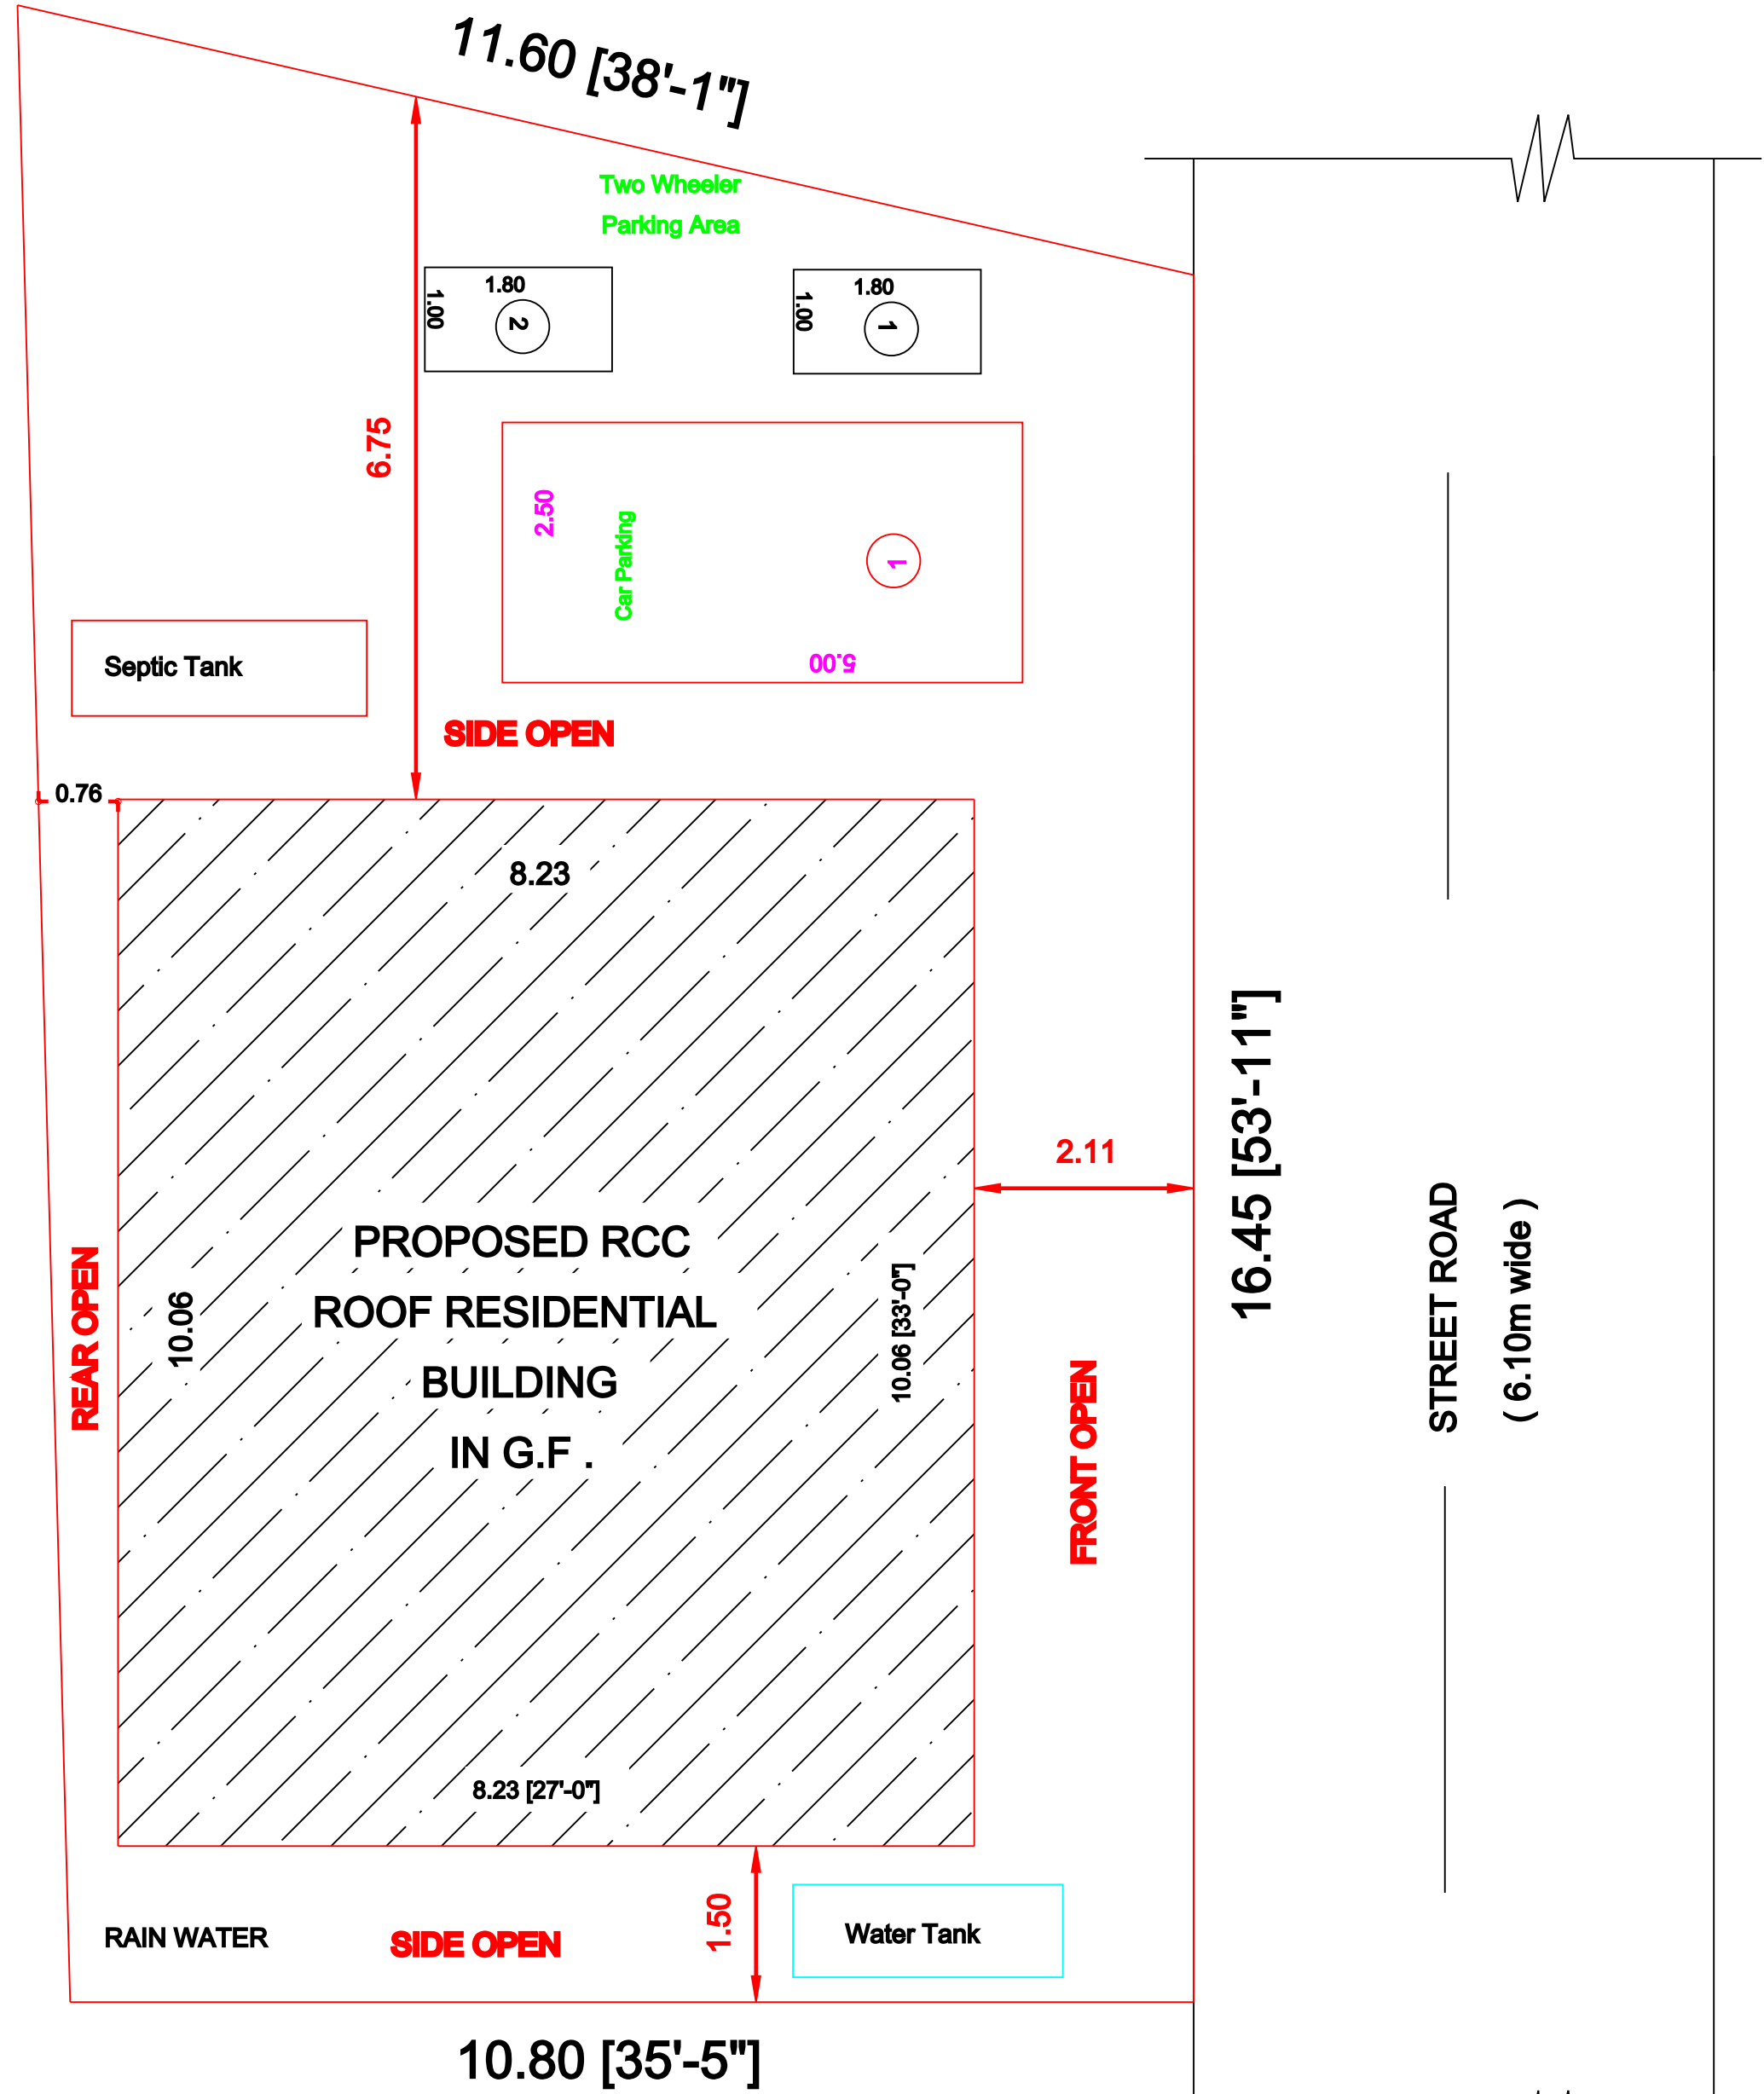

THEYVALINGAM LAND

AREA DETAILS

| DESCRIPTION                   |                                | SQ.M                       | SQ.Ft                       |
|-------------------------------|--------------------------------|----------------------------|-----------------------------|
| PLOT AREA (as per Document)   |                                | 202.00                     | 2174.33                     |
| PLOT AREA (as per PATTA)      |                                | 202.20                     | 2174.33                     |
| SUPER IMPOSED PLOT AREA       |                                | 197.48                     | 2136.43                     |
| DESCRIPTION                   | NON F.S.I<br>AREA<br>(In SQ.M) | F.S.I<br>AREA<br>(In SQ.M) | F.S.I<br>AREA<br>(In SQ.Ft) |
| PROPOSED BUILDING PLINTH AREA |                                |                            |                             |
| PRO., GROUND FLOOR AREA       |                                | 82.79                      | 891.15                      |
| HEAD AREA                     | 10.46                          |                            | -                           |
| TOTAL AREA                    |                                | 82.79                      | -                           |
| OPEN SPACE AREA               |                                | 119.21                     |                             |
| PLOT COVERAGE =               | 82.79<br>202.00                | X 100 =                    | 40.98%                      |
| F.S.I =                       | 102.08<br>190.50               | =                          | 0.409                       |

SCHEDULE OF JOINERIES:

| TYPE | REFERENCE      | SIZE IN METER |
|------|----------------|---------------|
| MD   | MAIN DOOR      | 1.06 x 2.13   |
| D    | FLUSH DOOR     | 1.00 x 2.13   |
| D1   | FLUSH DOOR     | 0.76 x 2.13   |
| D2   | FLUSH DOOR     | 1.00 x 1.98   |
| O    | OPEN           | 1.00 x 2.13   |
| W1   | WINDOW         | 1.53 x 1.52   |
| W2   | WINDOW         | 1.22 x 1.52   |
| W3   | WINDOW         | 0.91 x 1.52   |
| KW   | KITCHEN WINDOW | 1.52 x 1.22   |
| V    | VENTILATOR     | 0.91 x 0.76   |
| J    | JALLY          | 0.91 x 1.83   |

PARKING

- TWO WHEELER PARKING SPACE 2 NOS PROVIDED.
- CAR PARKING SPACE 1 NOS PROVIDED.


NOTES:

- FIRE EXTINGUISHER
- ALL DIMENSION ARE IN METER
- SCALE - 1:100
- WASTE WATER UTILISED FOR GARDEN PURPOSE.
- SOLAR WATER HEATER PROVIDED IN TERRACE FLOOR.


APPLICANT

T.GANESHKUMAR S/o THANAPAL.

KEY PLAN NOT TO SCALE

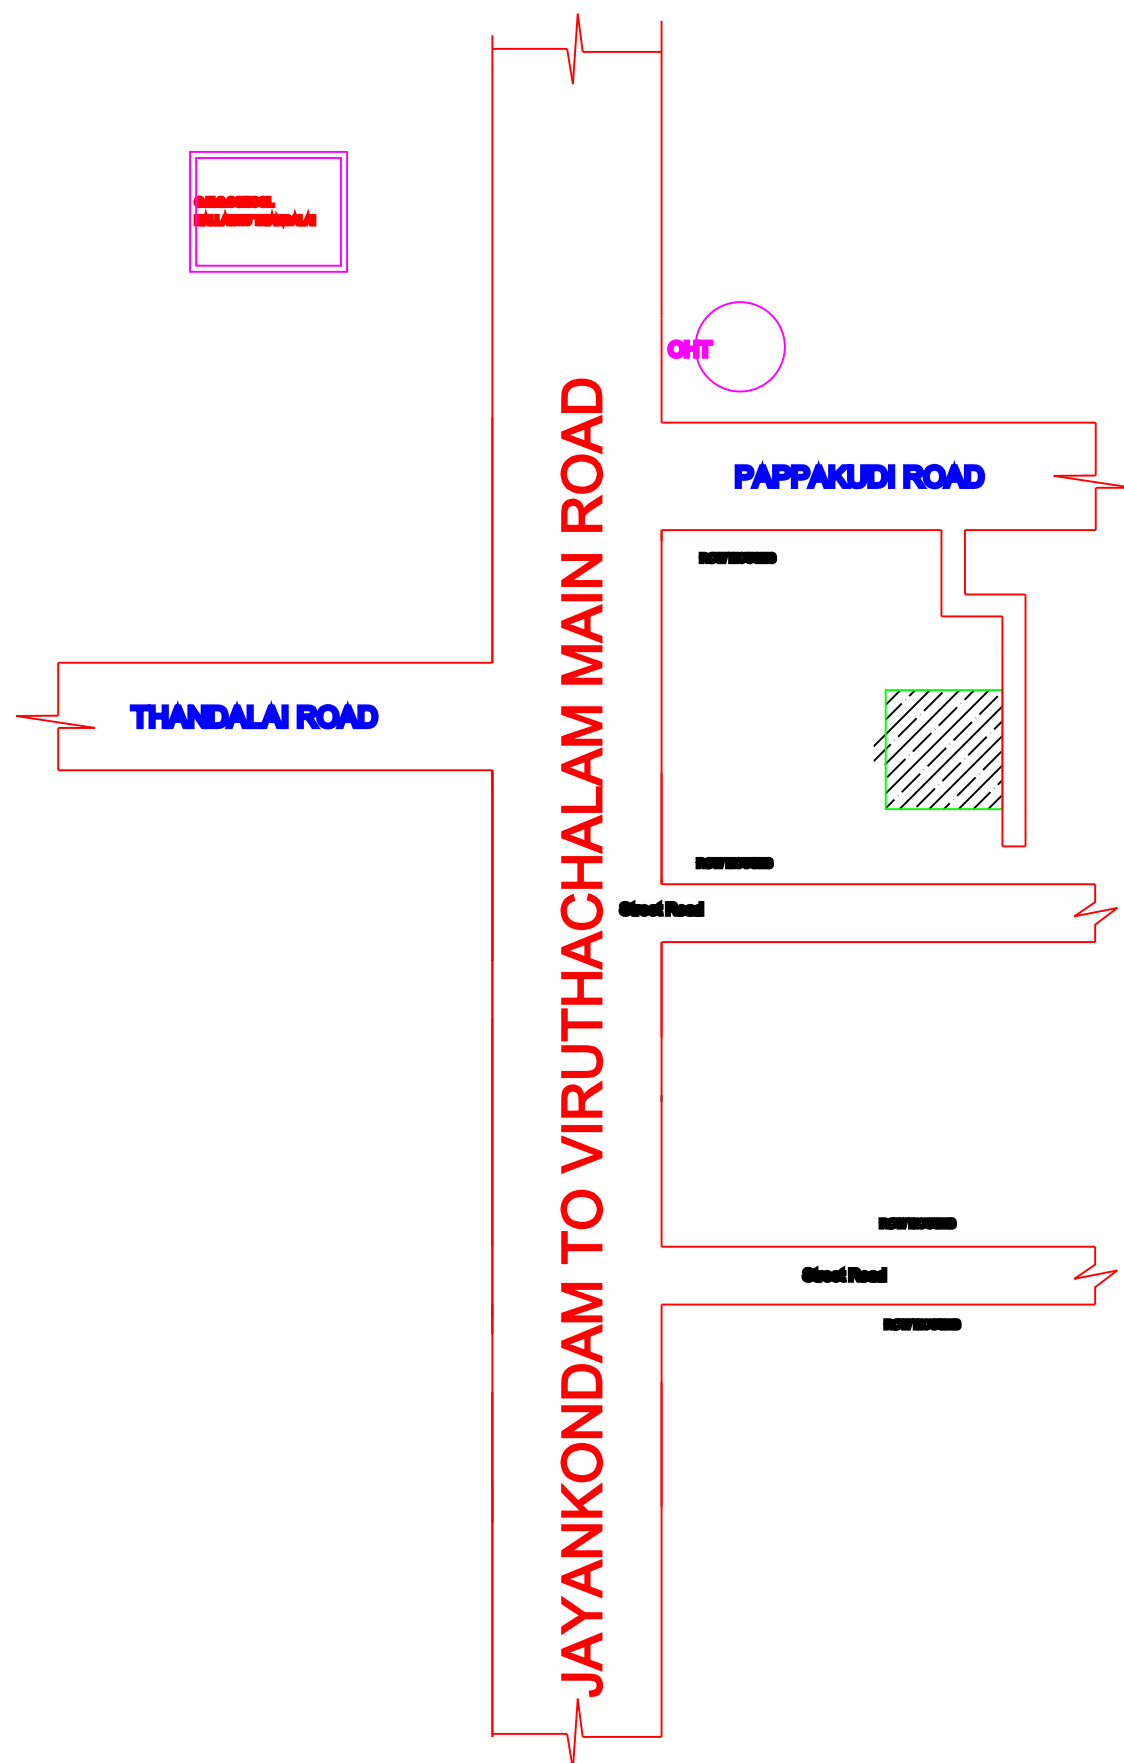


Lion **Er.K.SIVAKUMAR,DCE,BE,AE,CE**  
Chartered Engineer & Approved Valuer,  
DTCP LICENSED ENGINEER  
REGISTERED ENGINEER GRADE-I  
Reg. No: RE / PBLR / Apr 2019 / 017,  
**RASI BUILDERS**  
No.9-A, Kasthuri Complex, Sannathi Street,  
Jayankondam-621 802, Ariyalur District  
Cell: 9842537021, 8248931200  
REGISTERED ENGINEER:-

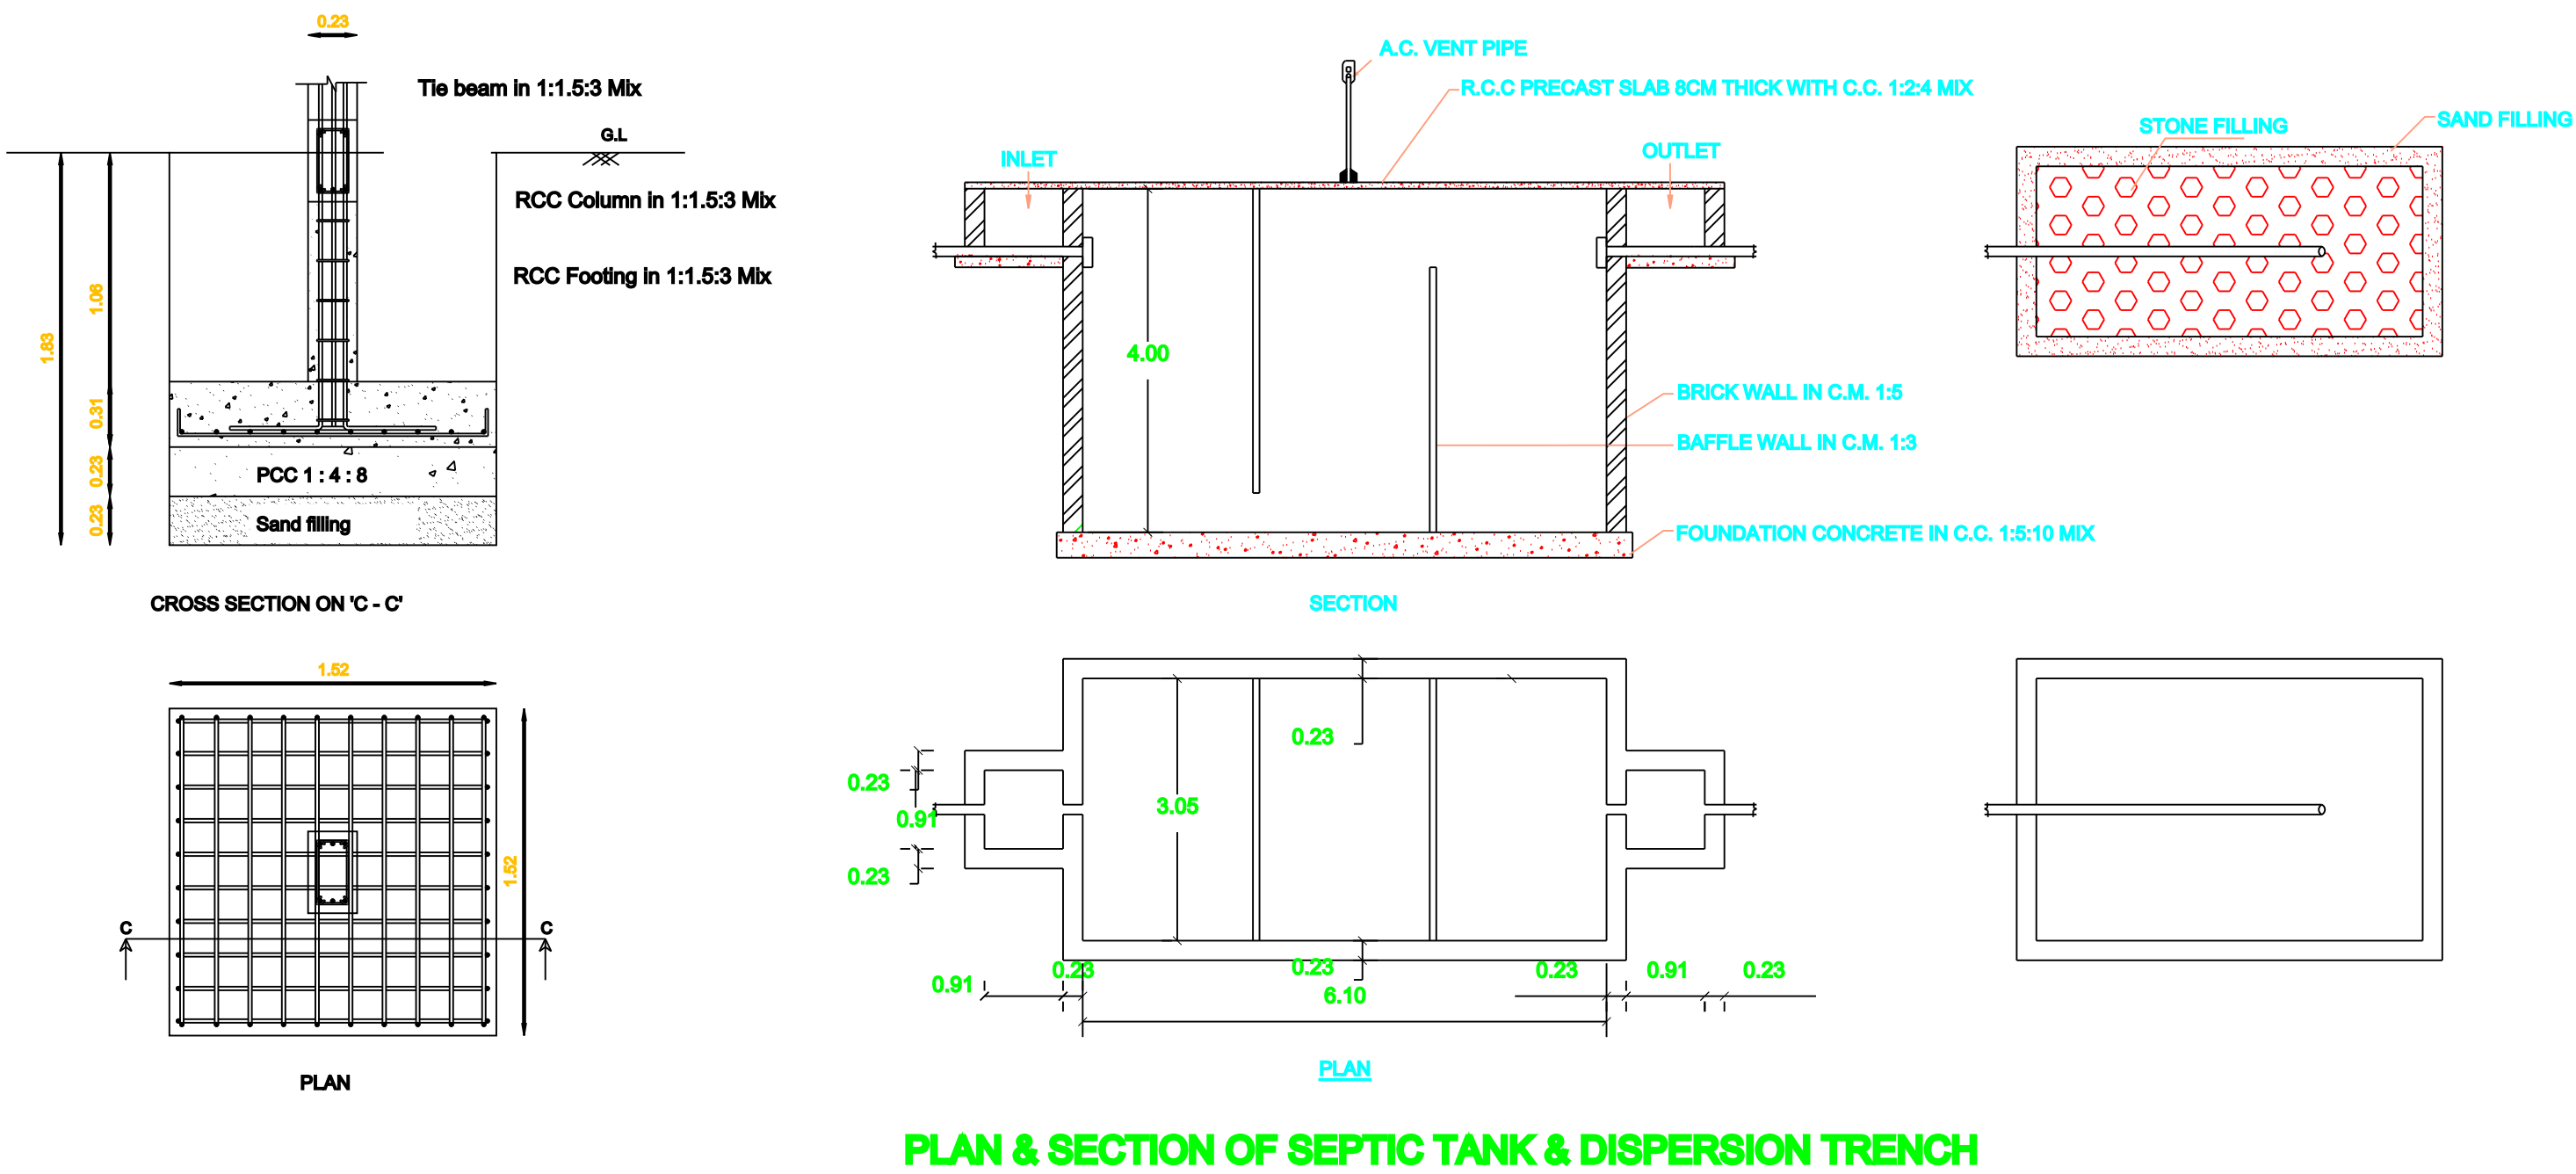

PLAN & SECTION OF SEPTIC TANK & DISPERSION TRENCH

COLOUMN FOUNDATION DETAILS

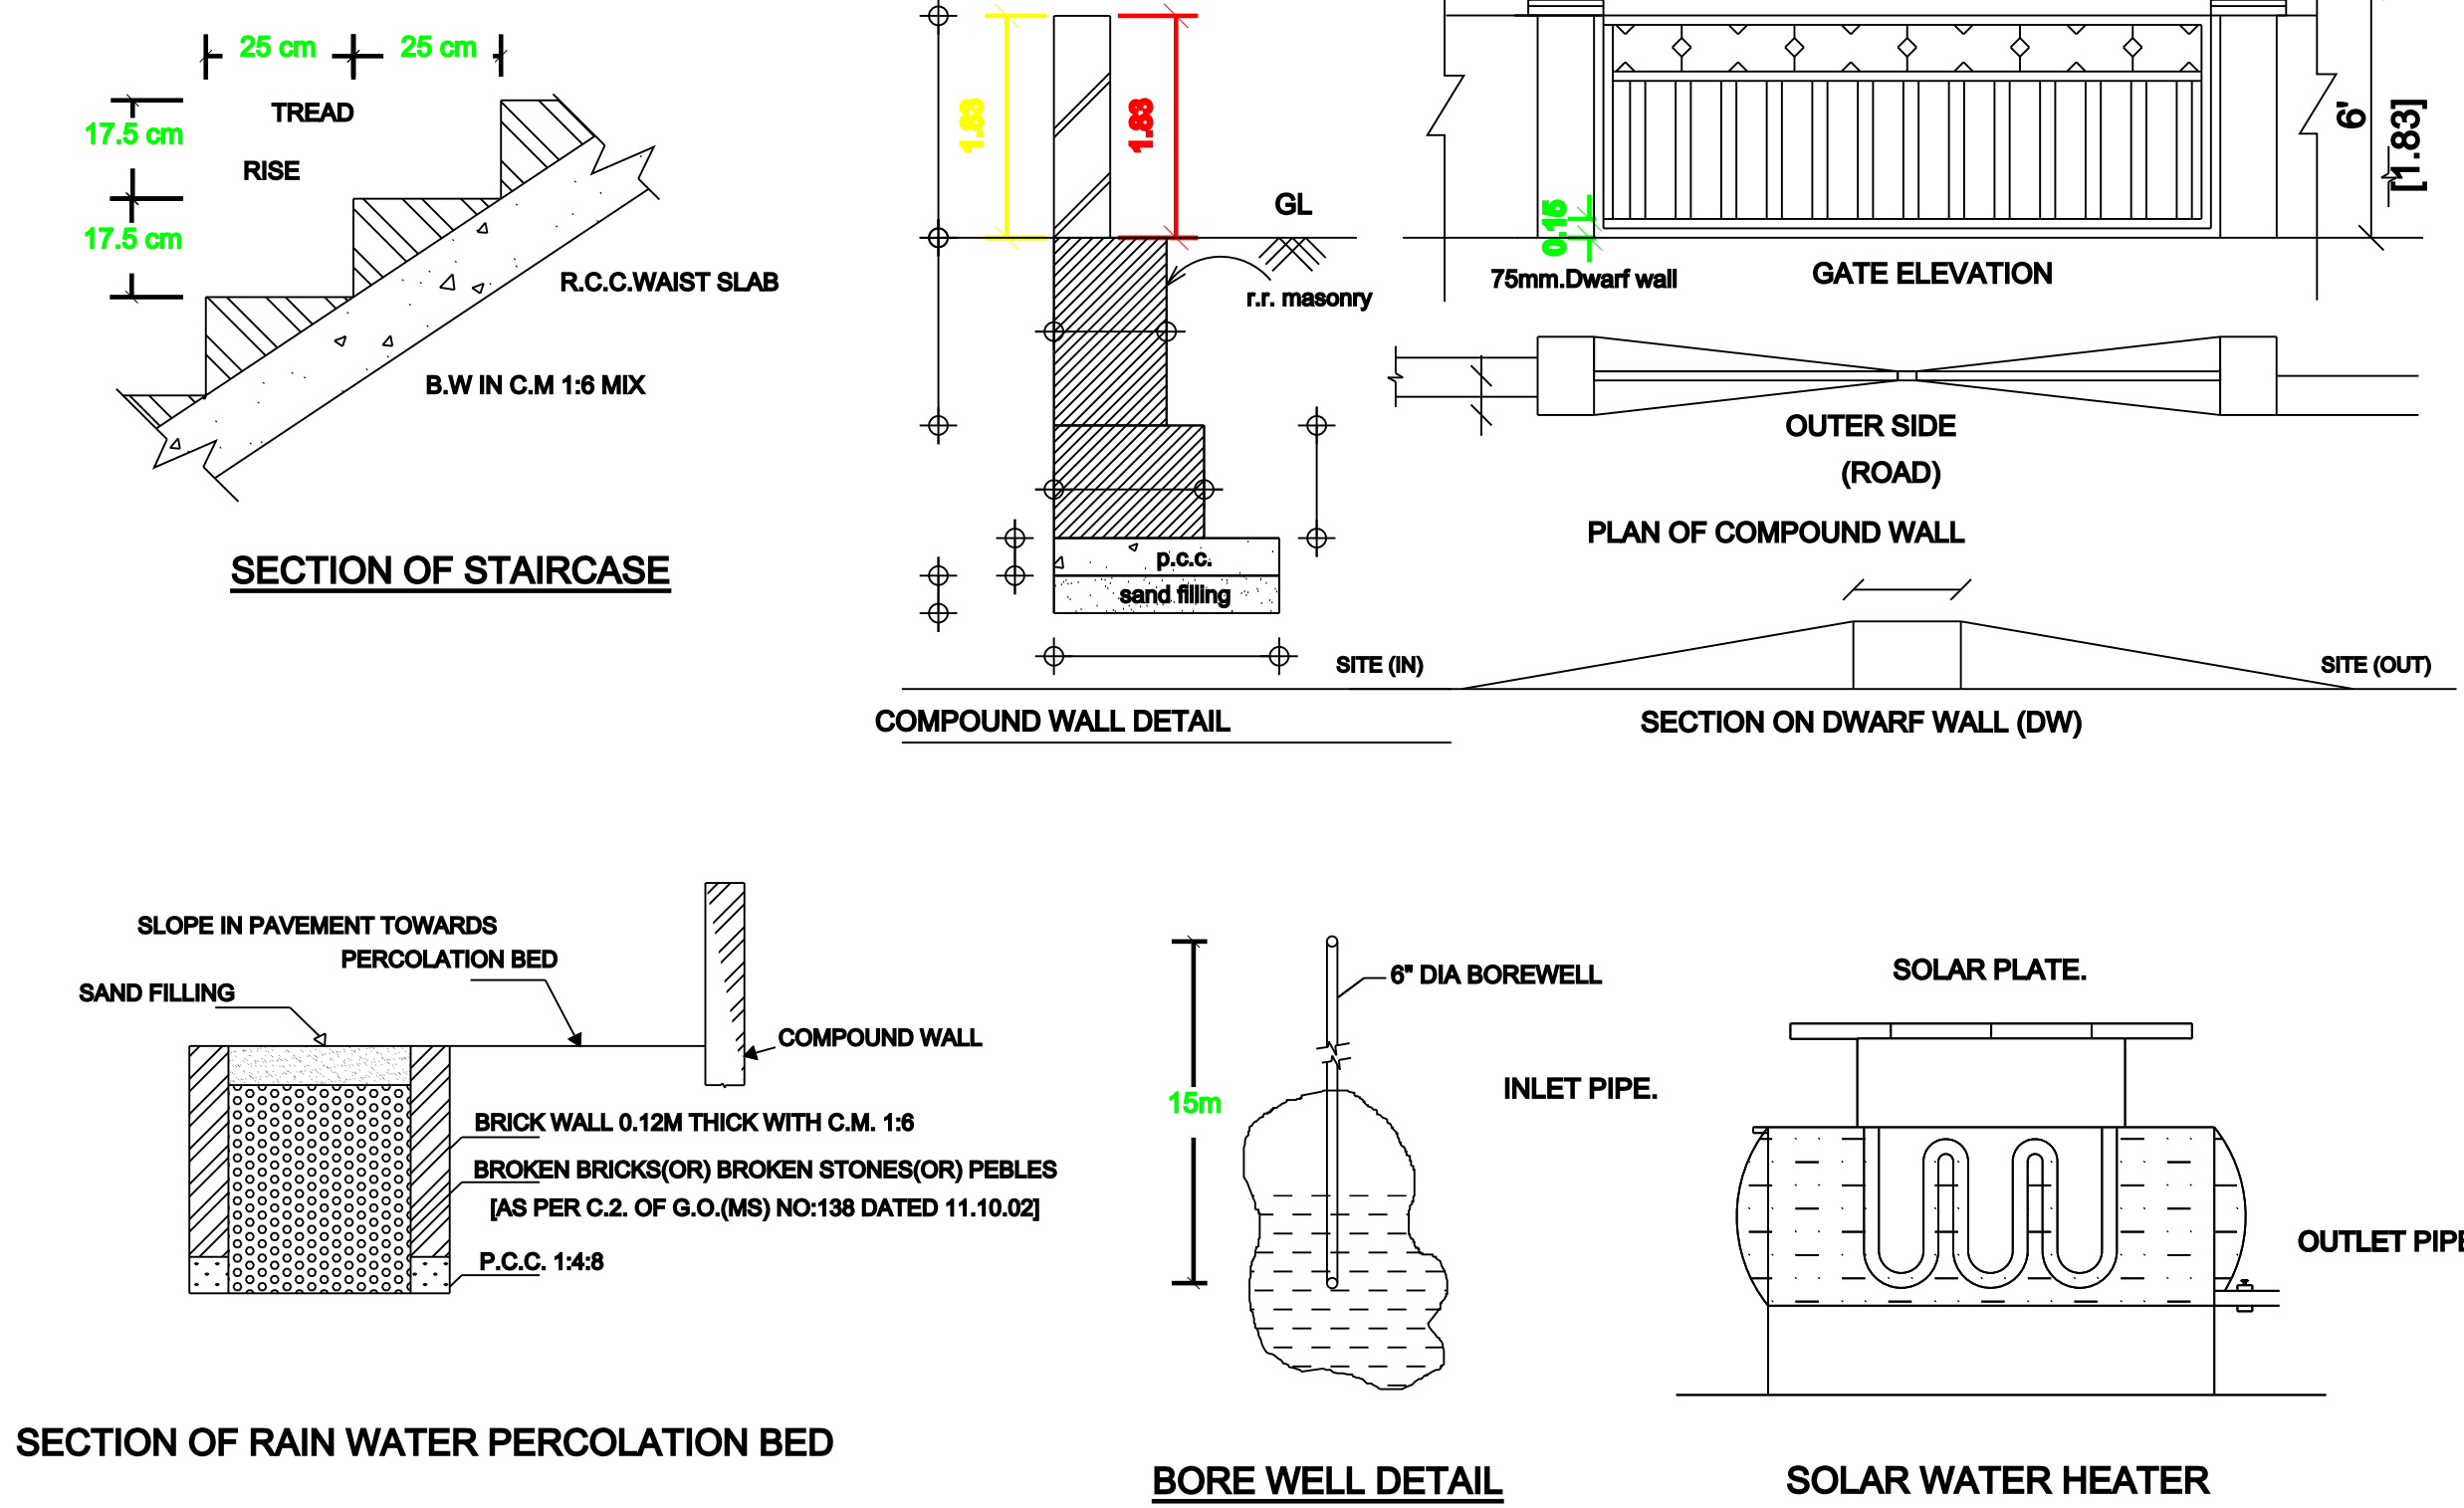

SECTION OF RAIN WATER PERCOLATION BED

BORE WELL DETAIL

SOLAR WATER HEATER