

PLAN SHOWING THE PROPOSED CONSTRUCTION OF A R.C.C ROOF RESIDENTIAL

GROUND FLOOR BUILDING IN OLD R.S.No:49/2,NEW R.S. No 205/3 ,PATTA NO 111






OF SATHANAPATTU VILLAGE ,ANIKUTHICHAN(N),ANIKUTHICHAN PANCHAYAT

ANDIMADAM TALUK,ARIYALUR DISTRICT.

NAME OF THE OWNER: Mr.A.ARIVAZHAGAN

S/OMr.ANBAZHAGAN

SCALE 1 : 100

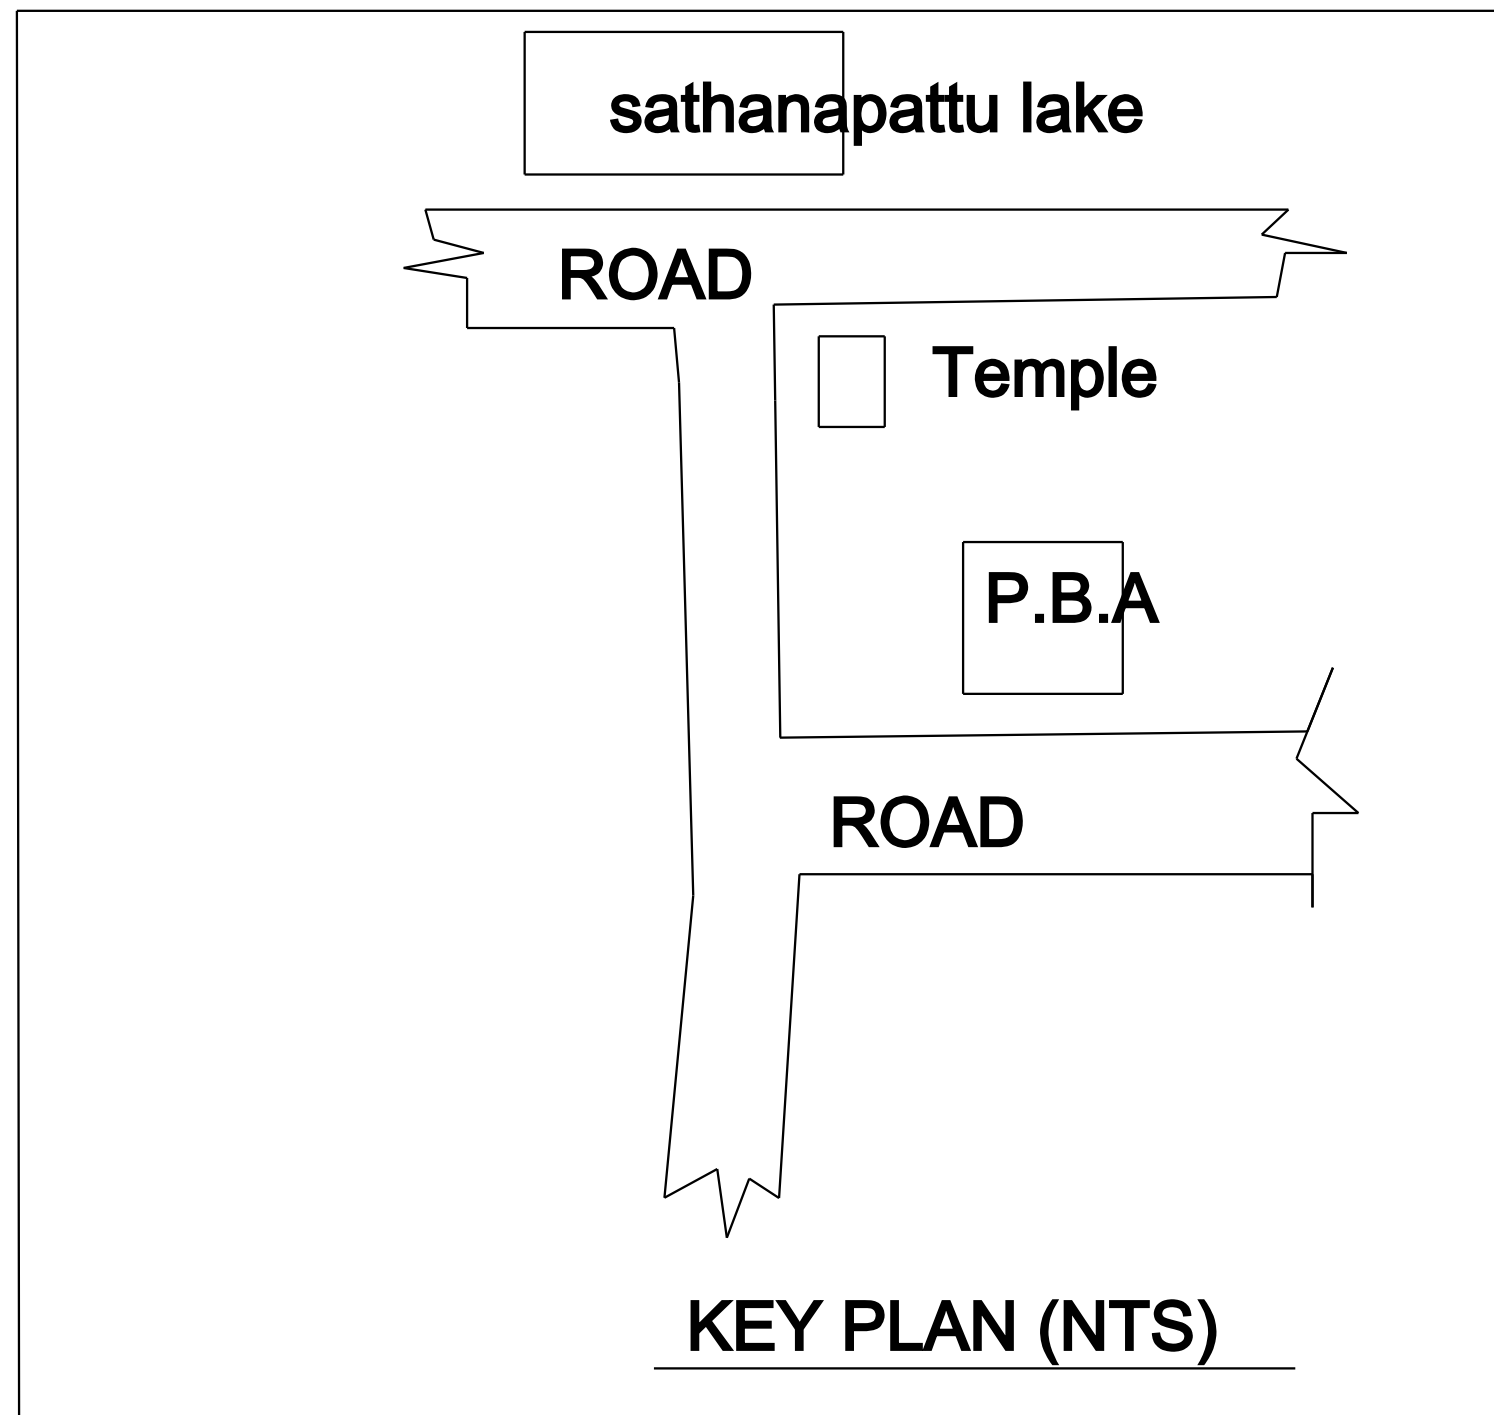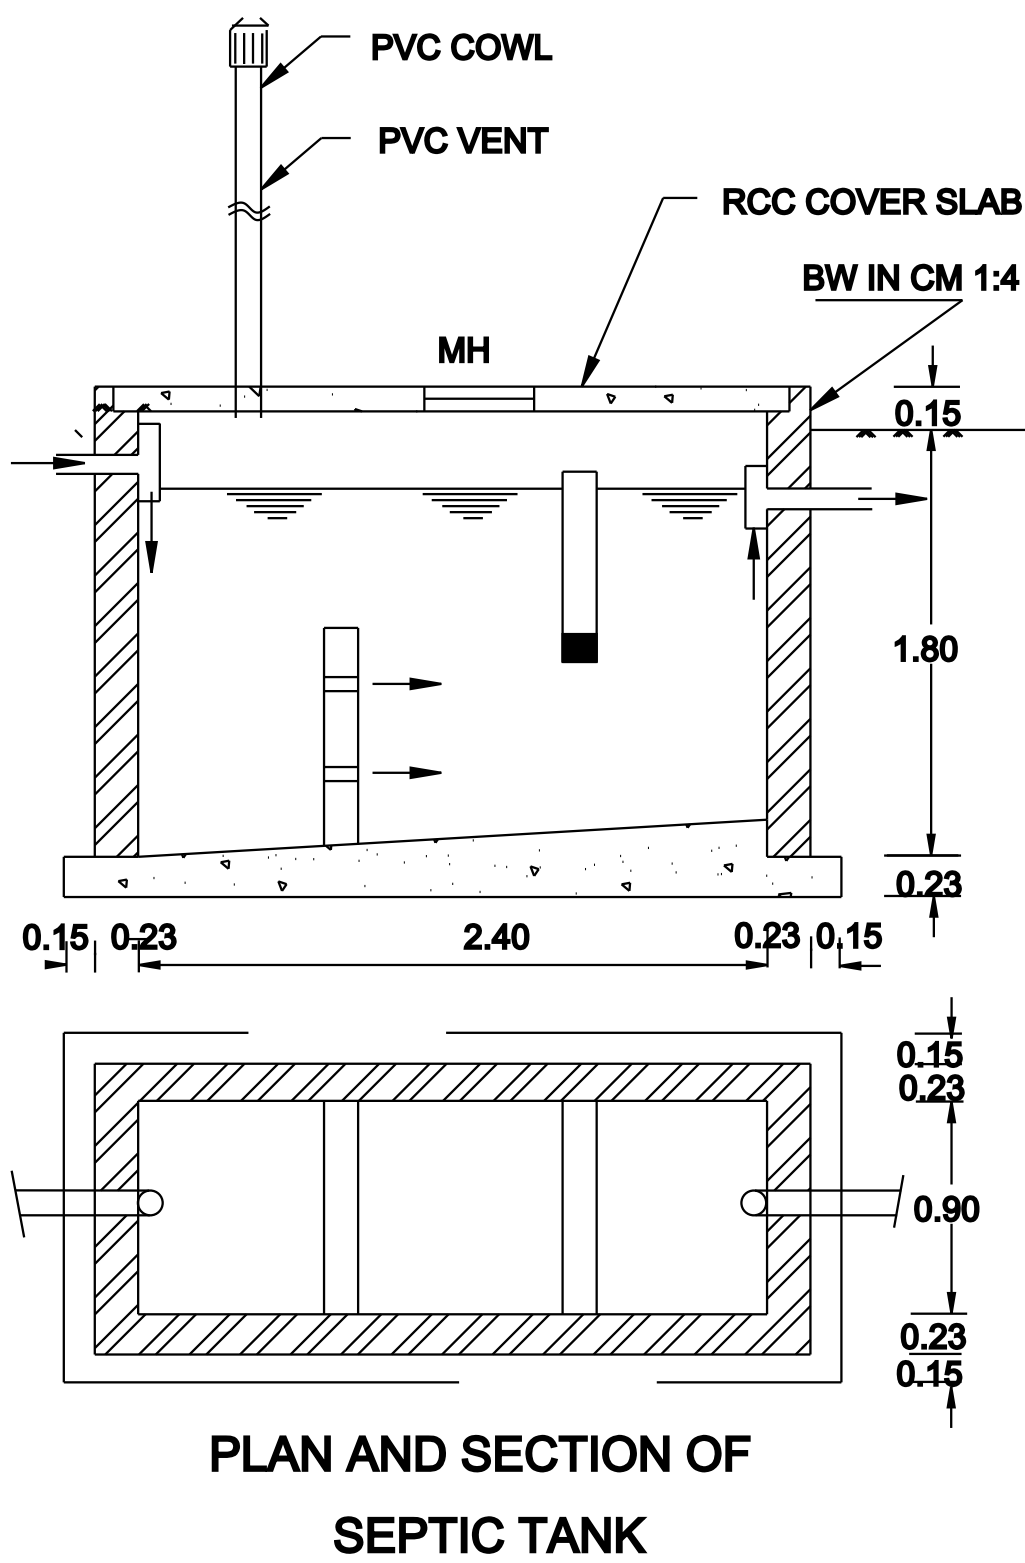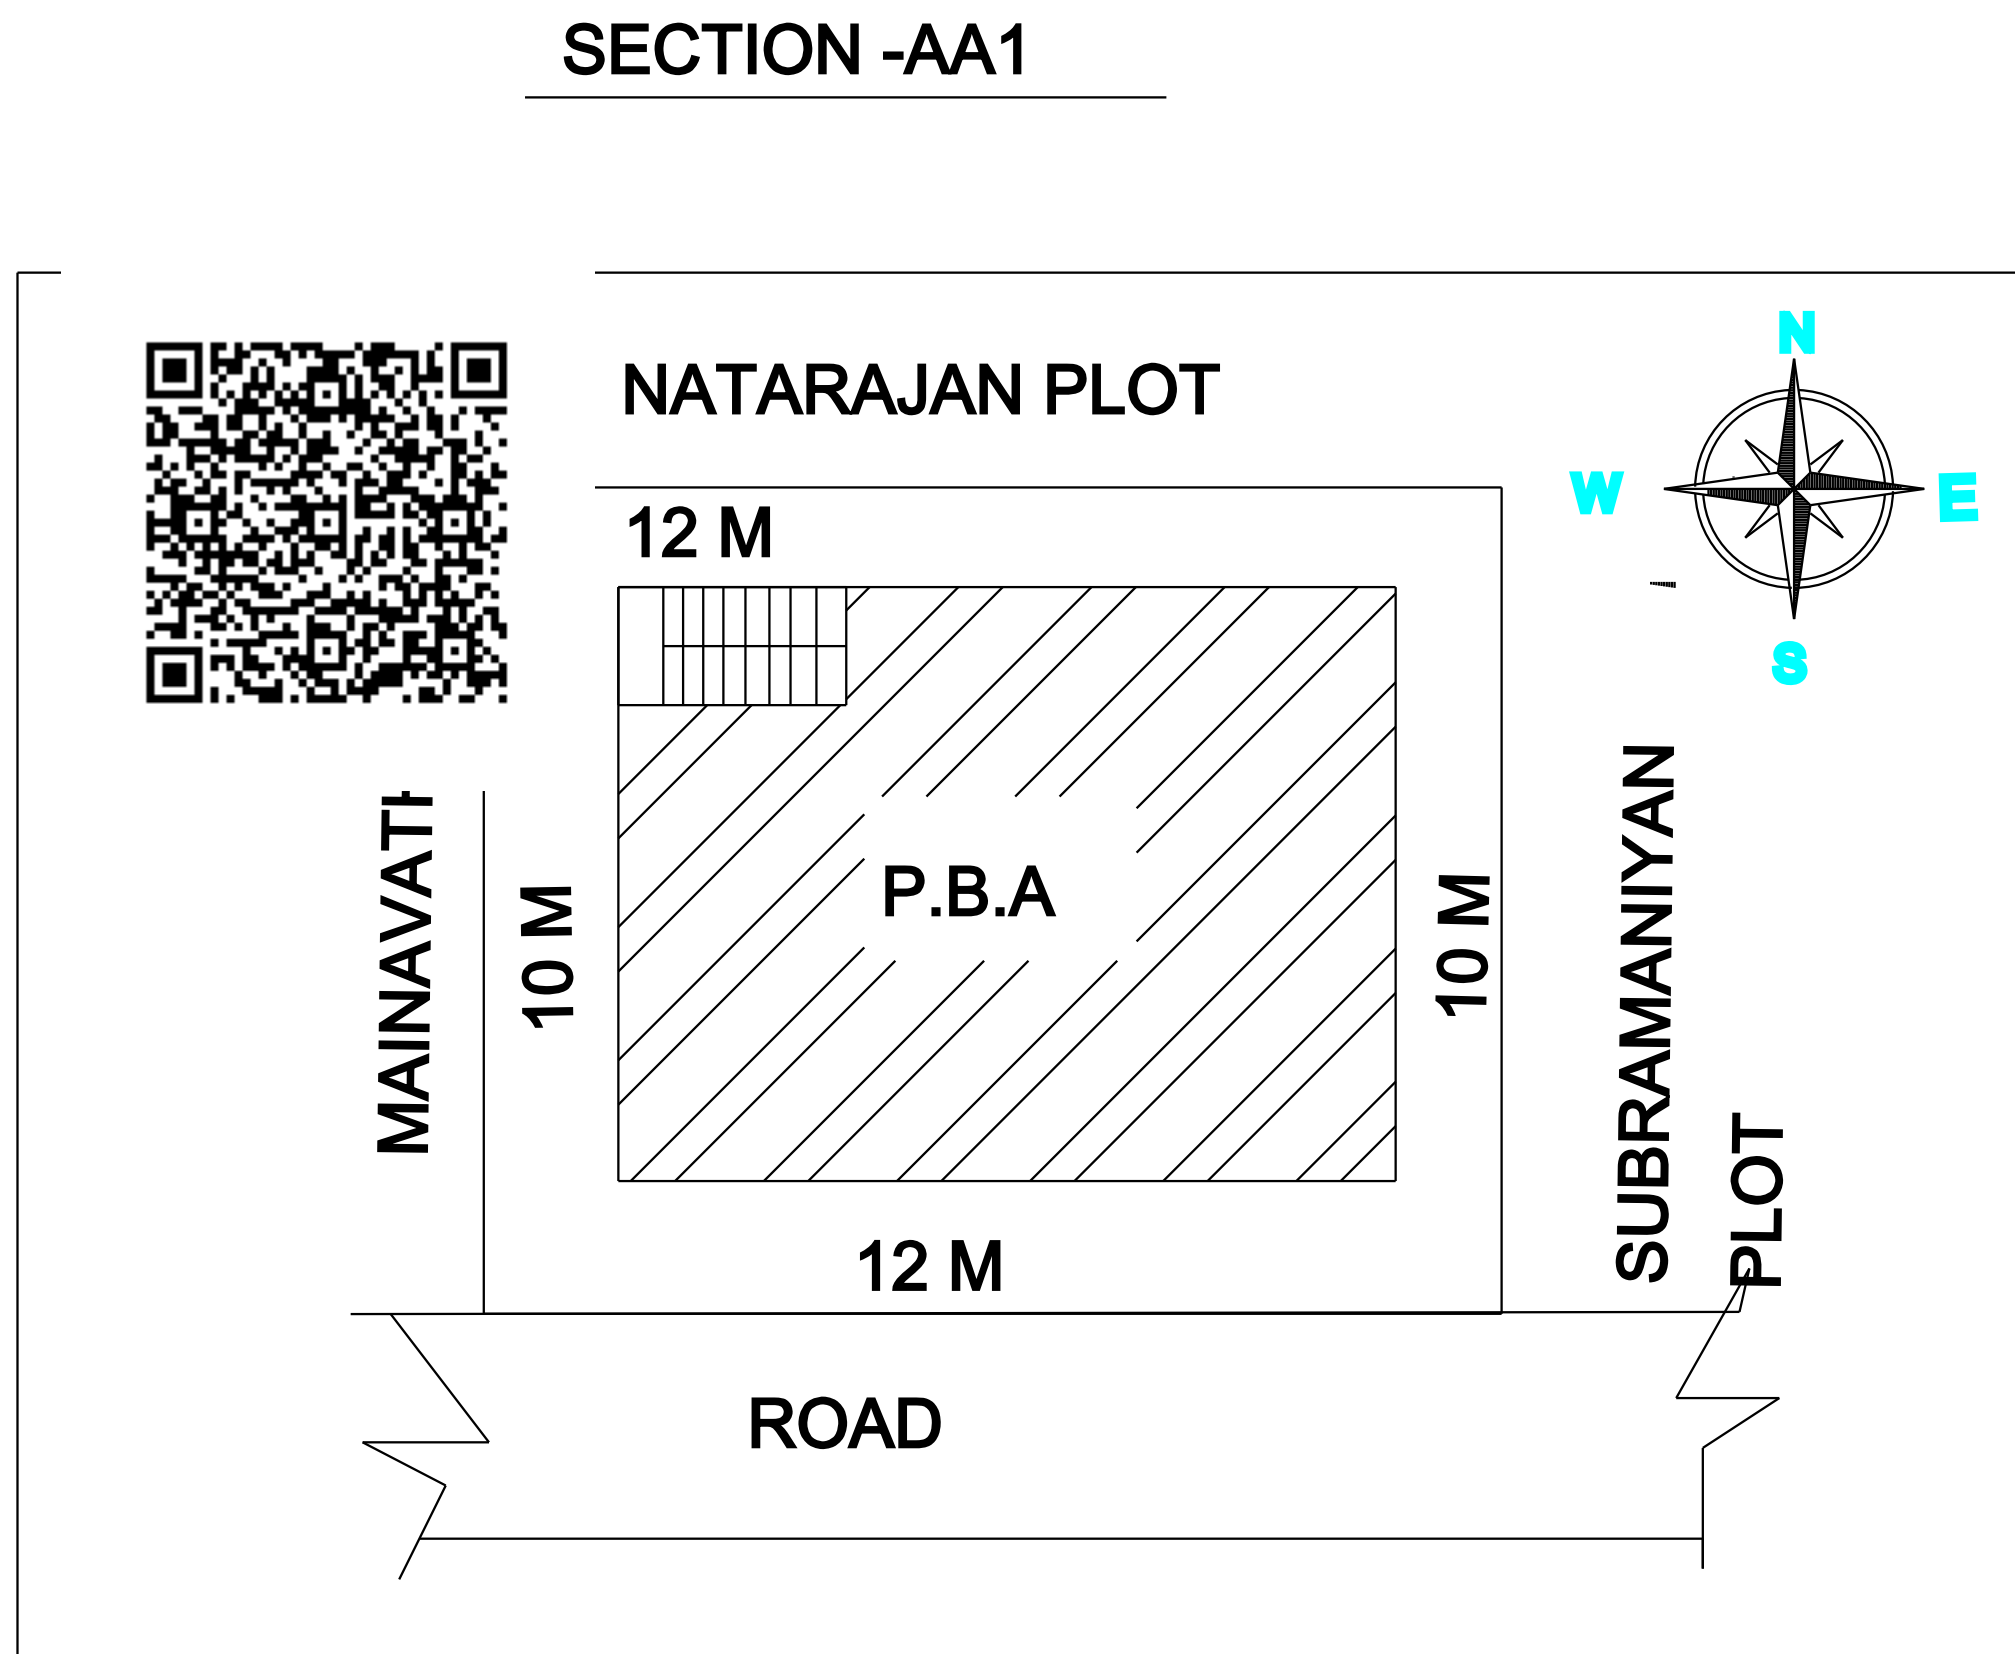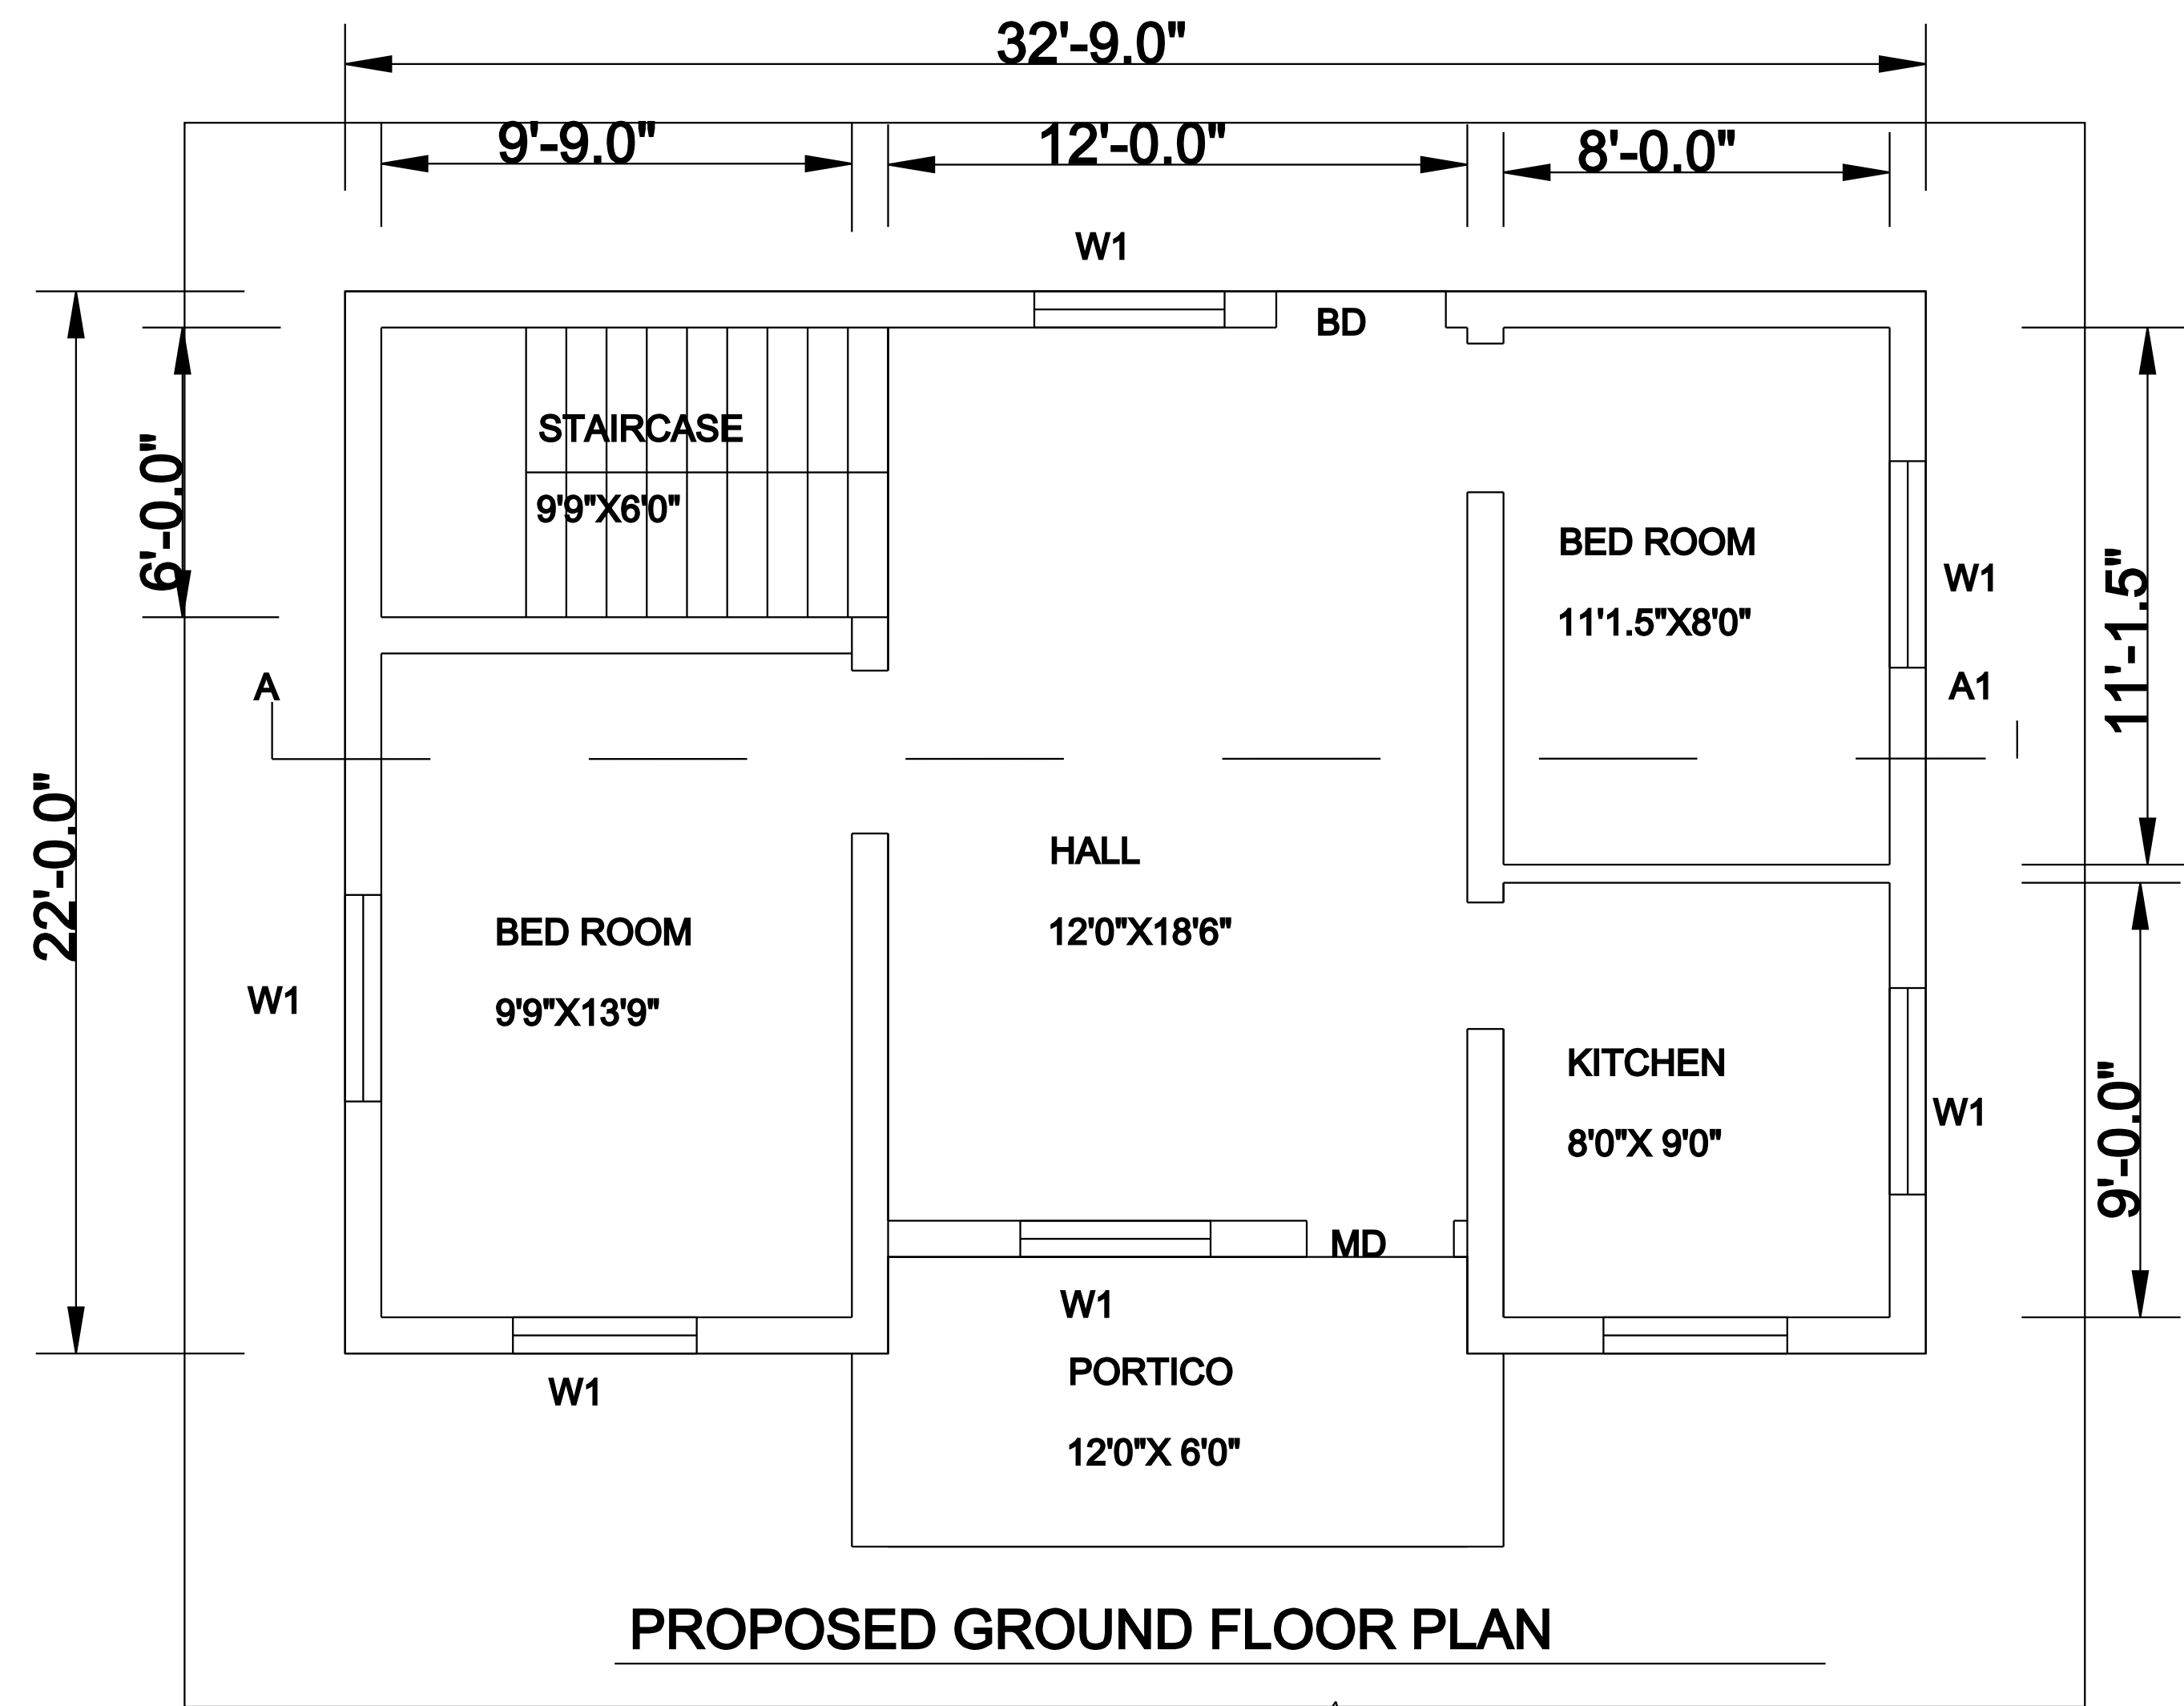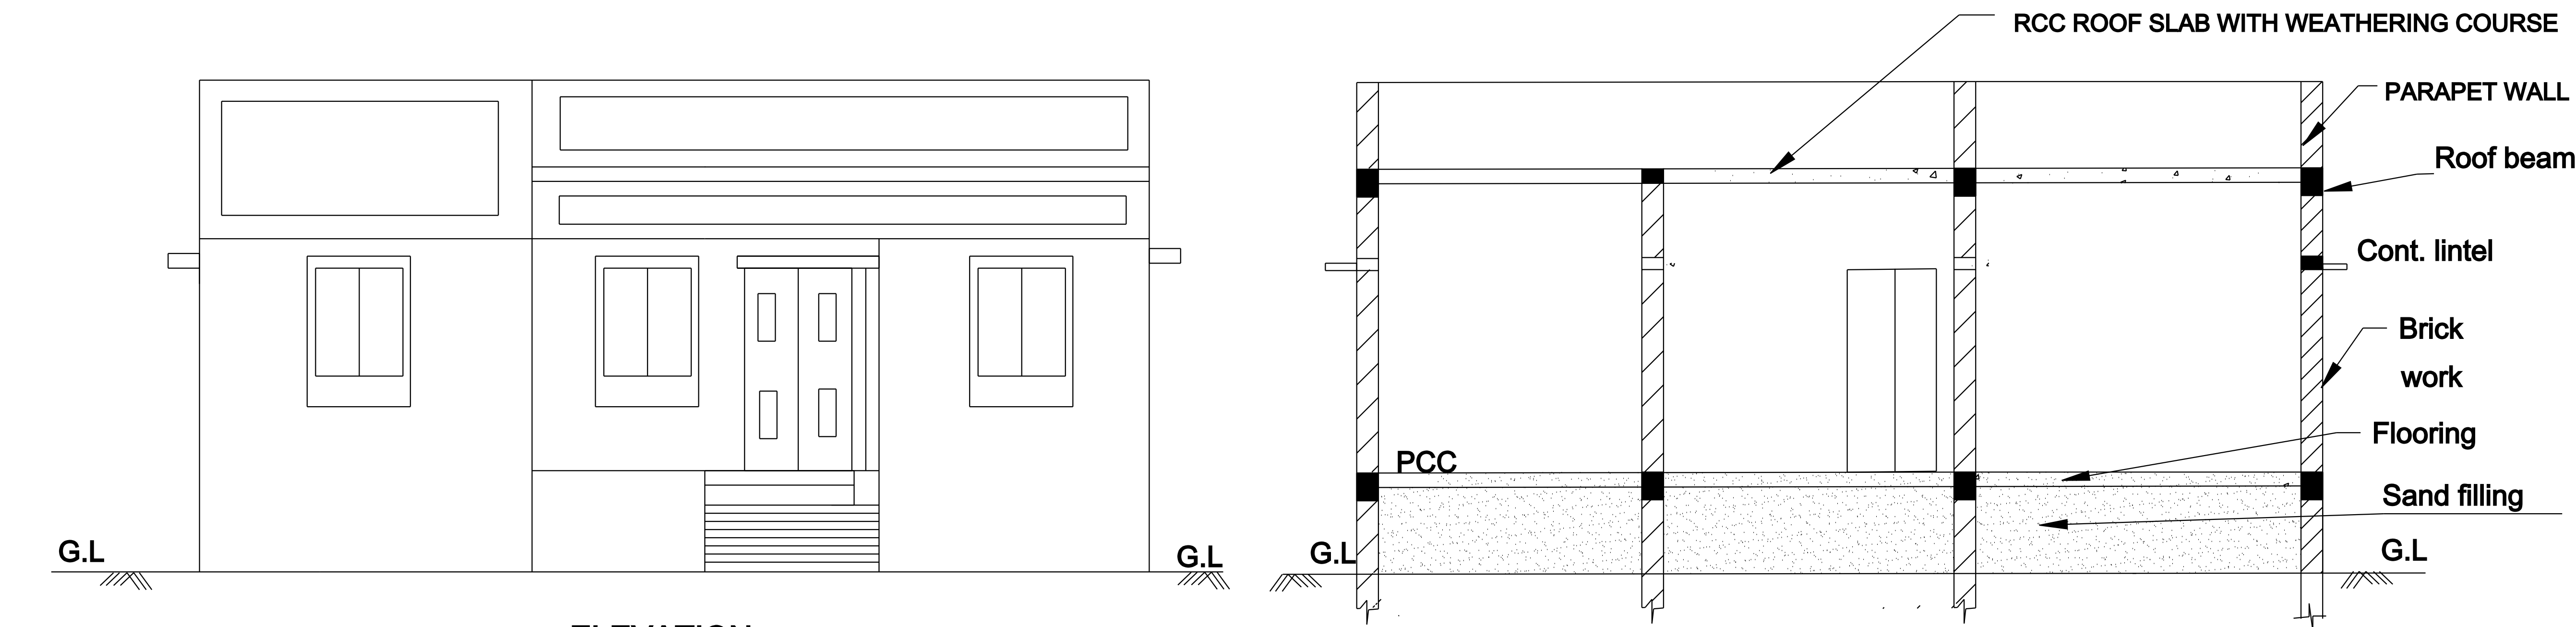



JOINERY SCHEDULE

MD - MAIN DOOR.....	4'0"x8'0" (1.20x2.40)
D1 - DOOR.....	3'0"x7'0" (0.90x2.10)
D2 - DOOR.....	2'6"x7'0" (0.76x2.10)
W1 - GLAZED WINDOW	4'0"x4'6" (1.22x1.35)
W - GLAZED WINDOW	3'0"x4'6" (0.90x1.35)
KW- "	3'6"x3'0" (1.05x0.90)
V - GLAZED VENTILATOR.....	2'0"x1'6" (0.60x0.45)
O- OPENING.....	3'0"x7'0" (0.90x2.10)

AREA STATEMENT	SQ M	SQ FT
1292.00 AREA	120.00	1292.00
PROPOSED BUILDING G.F AREA	71.95	774.46
OPEN SPACE	47.51	512.00

NOTE:

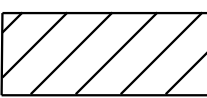PROPOSED BUILDING SHOWN AS 

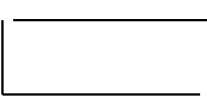OWNERS BOUNDARY SHOWN AS 

THE METRIC DIMENSIONS ARE IN FEET

SIGNATURE OF OWNER:

SIGNATURE OF ENGINEER:



ECC BUILDERS AND PLANNERS
We Construct Yours Dreams With Love & True
E-mail: eccbuilders13@gmail.com, PHONE: 9150360496

SPACE FOR APPROVAL: