

PLAN SHOWING THE PROPOSED CONSTRUCTION OF A R.C.C BUILDING IN


R.S. No 431/11A ,OLAIYUR VILLAGE,

VILLAGE PANCHAYAT,

ROOF

RESIDENTIAL GROUND FLOOR (G.F)

ANDIMADAM TALUK,ARIYALUR DISTRICT.

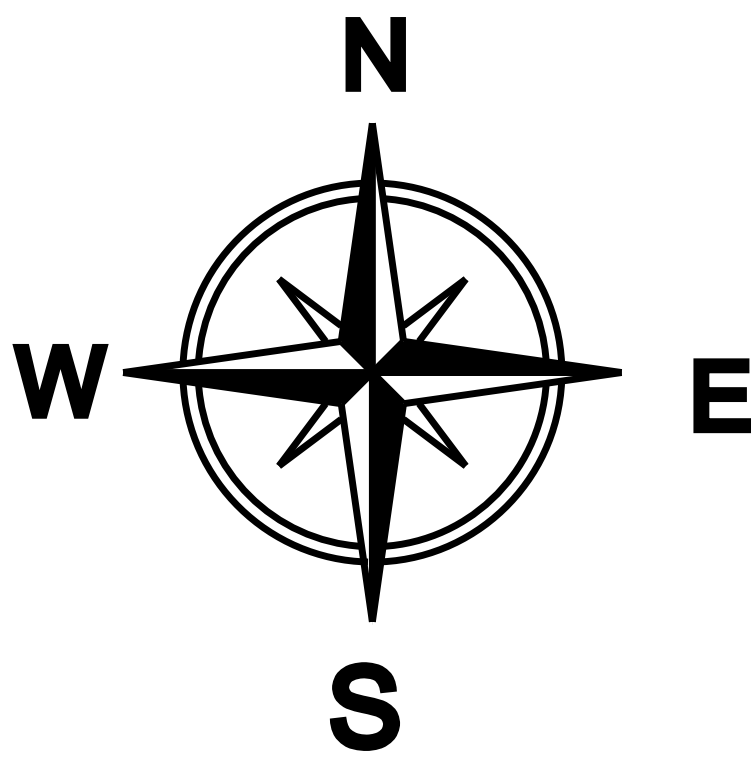

NAME OF THE OWNER: Mr.C.SRIDHARAN

S/O Mr. CHAKKARAPANI

SCALE 1:100

THE METRIC DIMENSIONS ARE


FEET AND METERS

JOINERY SCHEDULE

MD - MAIN DOOR.....3'0"X8'0" (1.20x2.40)
D1 - DOOR.....2'6"X7'0" (0.76X2.10)
W1 - GLAZED WINDOW4'0"X4'8" (1.22X1.35)
V - GLAZED VENTILATOR.....2'0"X1'6" (0.60X0.45)
O- OPENING.....3'0"X7'0" (0.90X2.10)

AREA STATEMENT	SQ M	SQ FT
TOTAL AREA	350.00	3767.36
PROPOSED BUILDING G.F AREA	35.44	381.47
OPEN SPACE	314.56	3385.89


NOTE:
PROPOSED BUILDING SHOWN AS
OWNERS BOUNDARY SHOWN AS

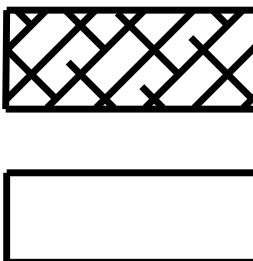


SIGNATURE OF OWNER:

SIGNATURE OF ENGINEER:

SPACE FOR APPROVAL:

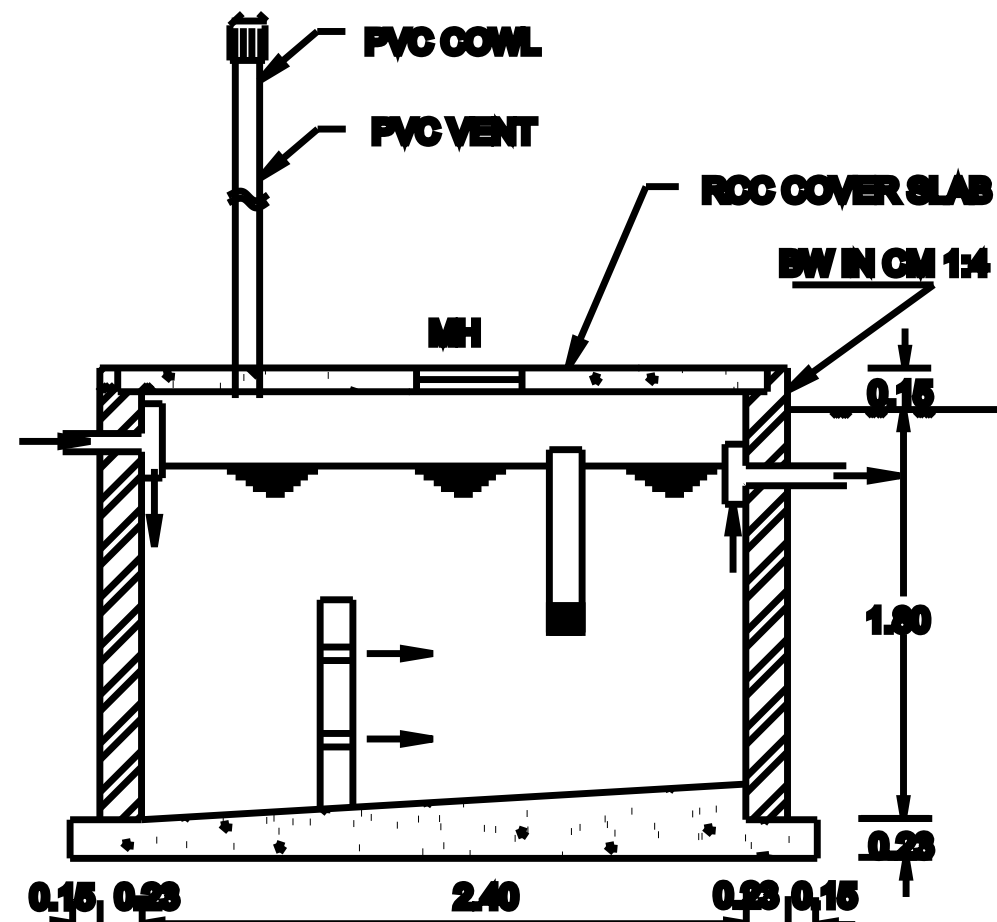


PLAN AND SECTION OF SEPTIC TANK

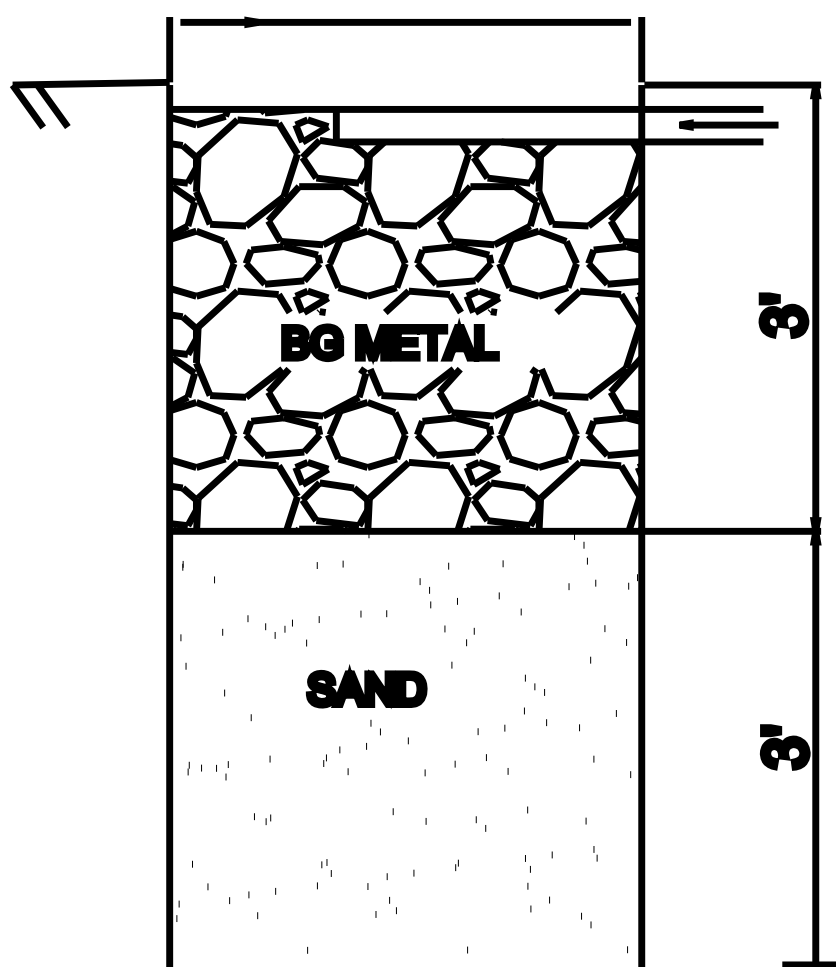


RAIN WATER



WATER_TANK_CAPACITY_L=XXXLTRS

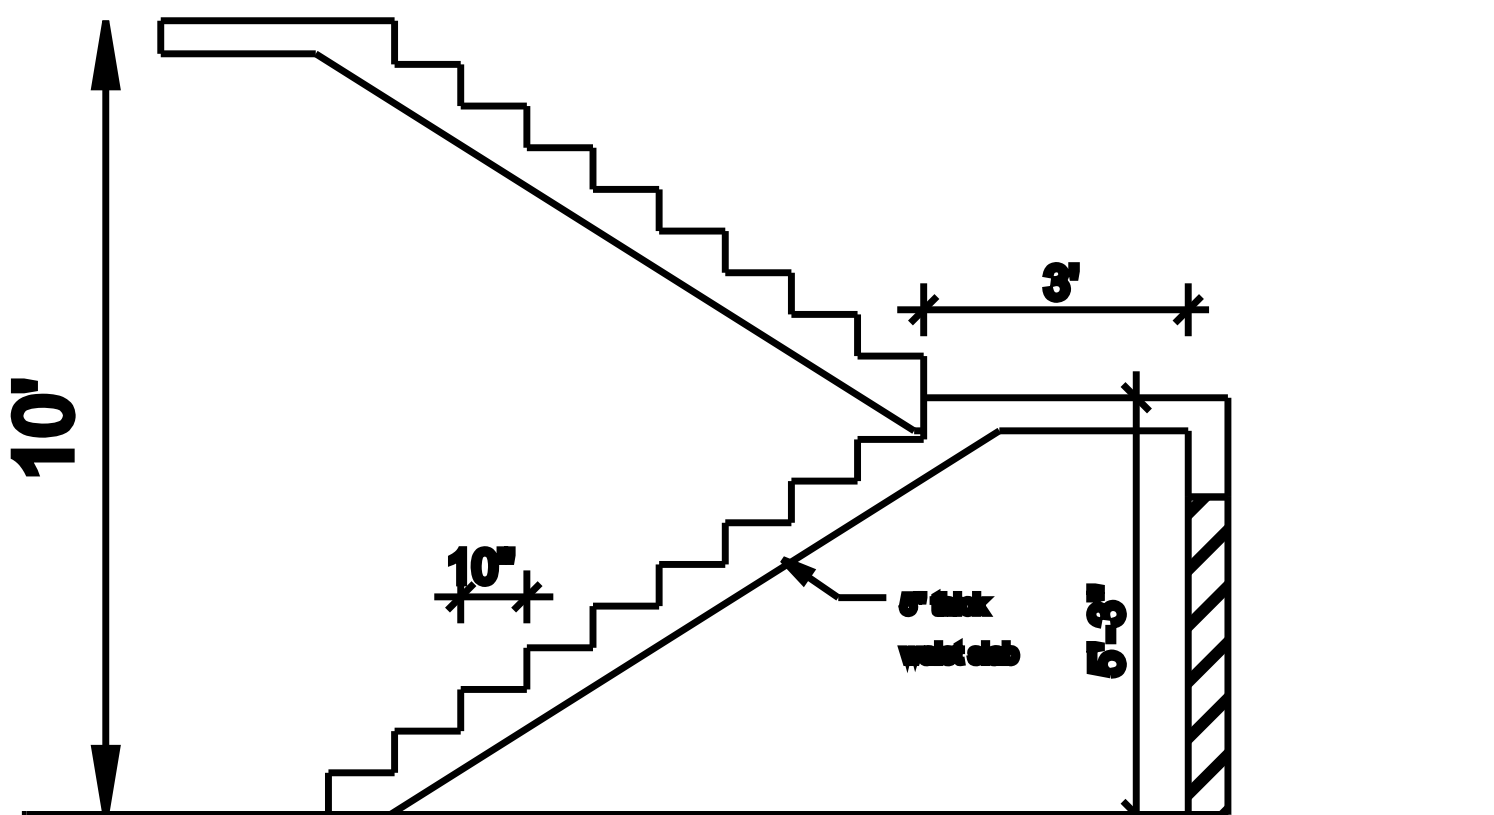


STAIR DETAIL

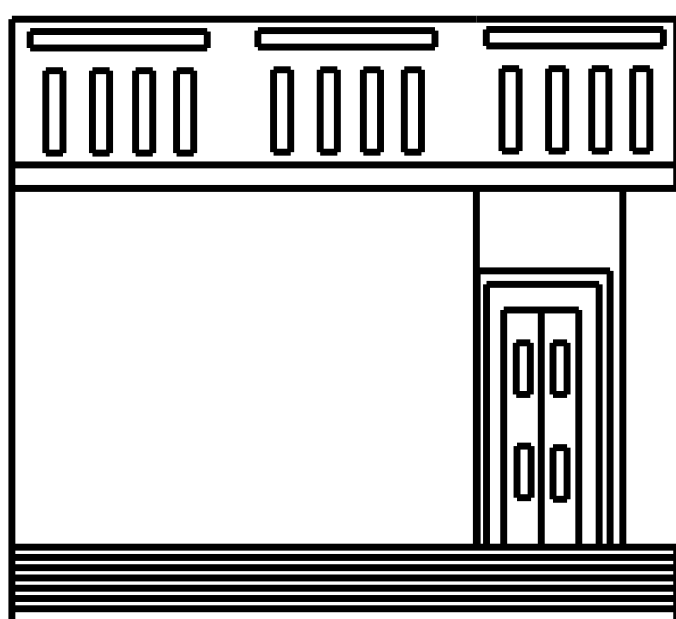


ELEVATION

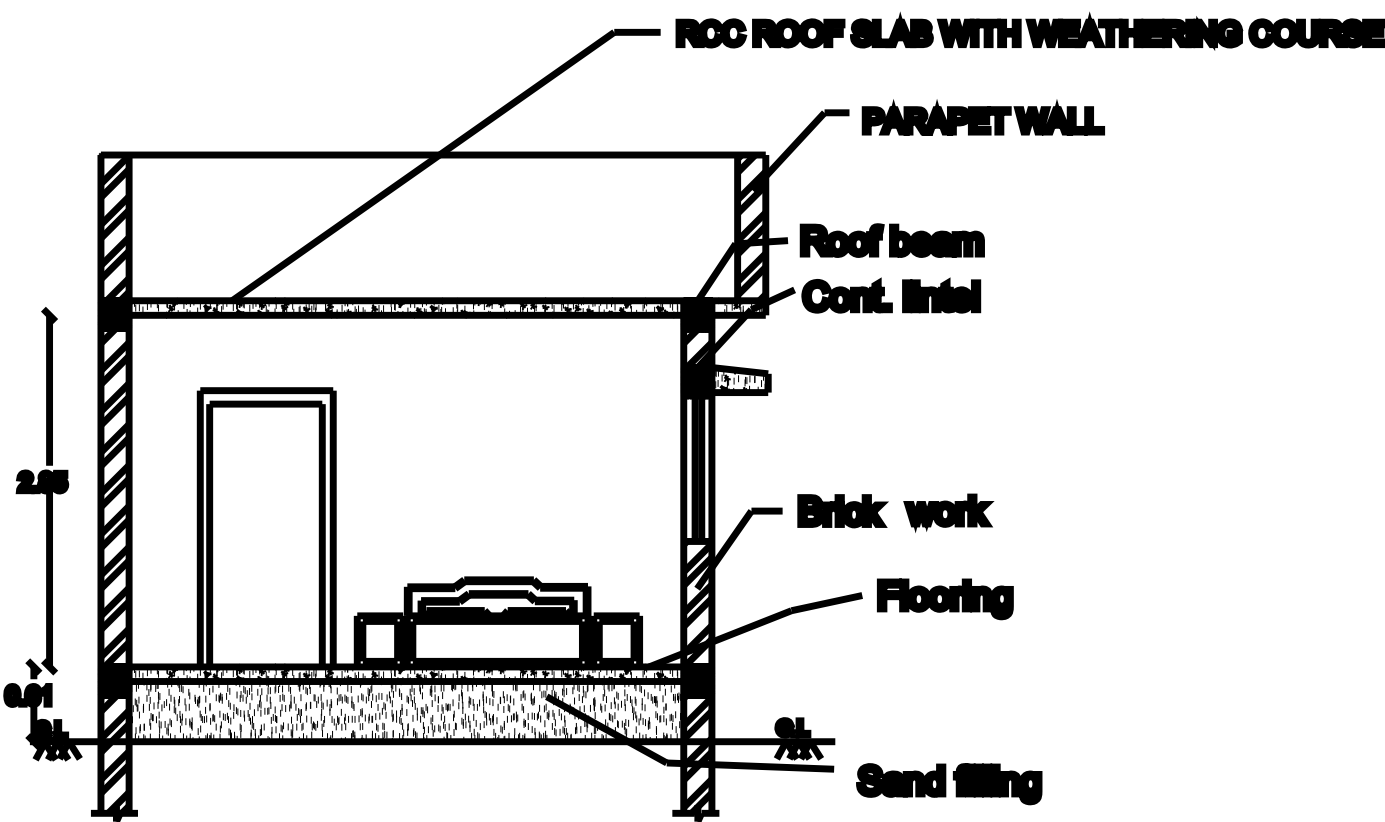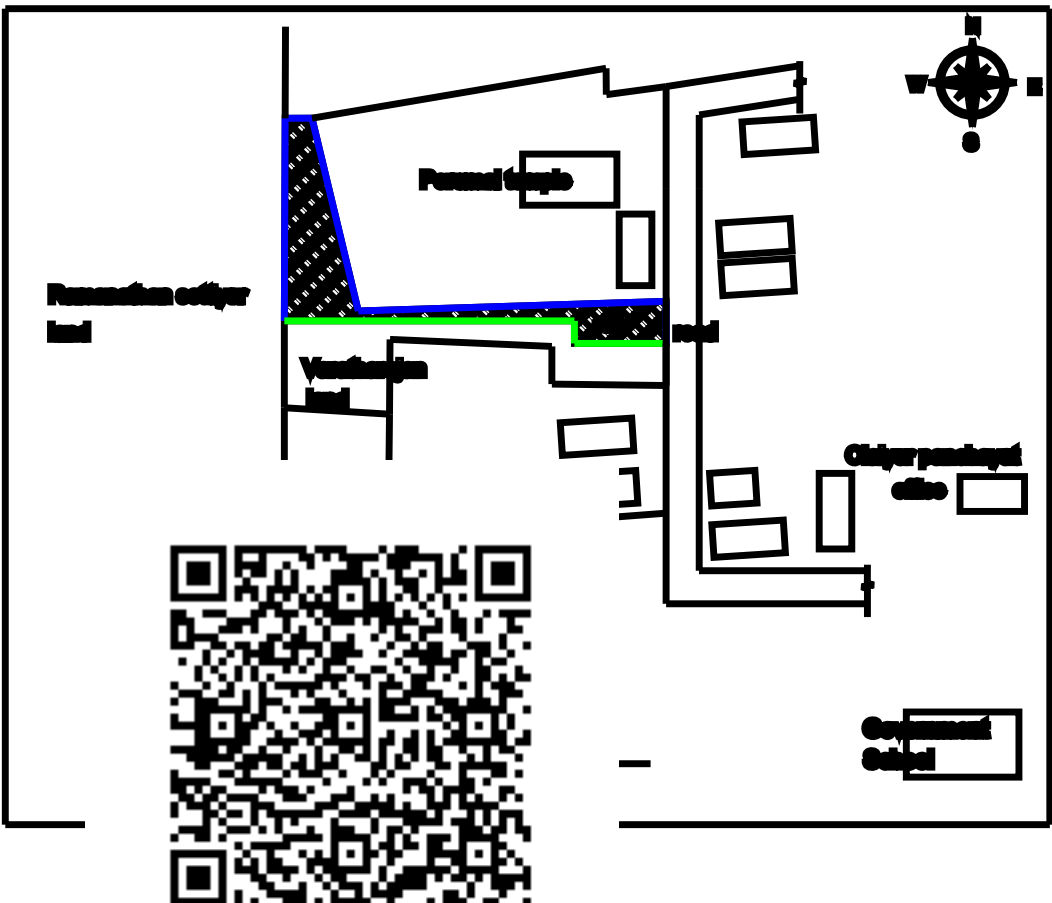


SECTION-AA1

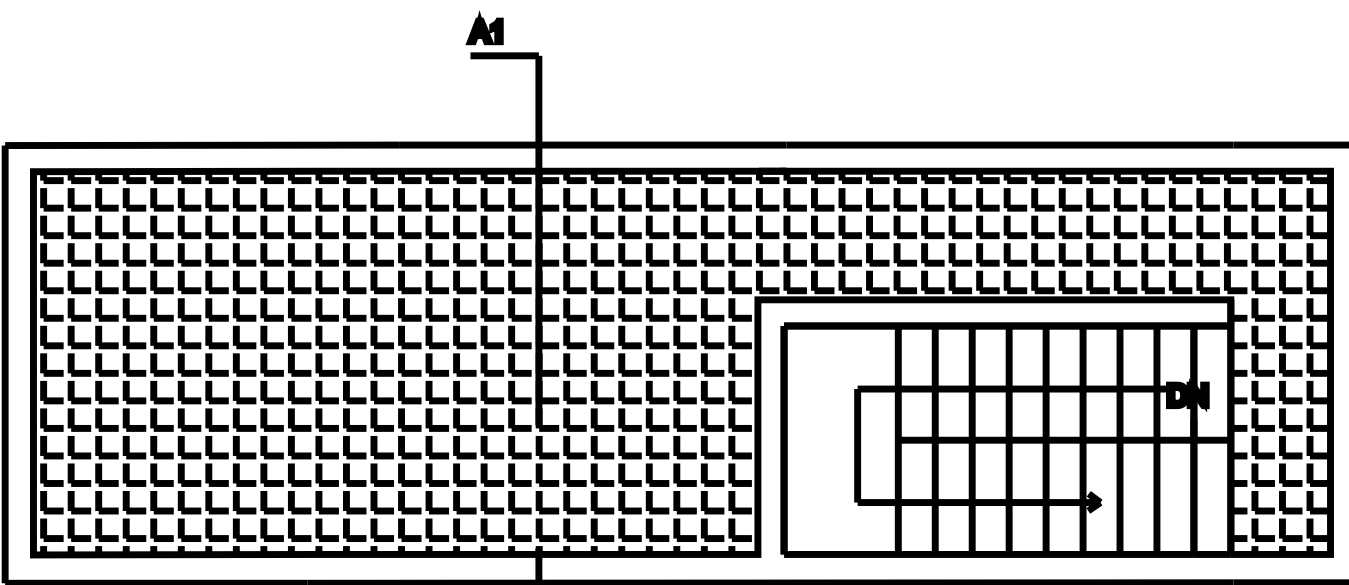


TERRACE PLAN

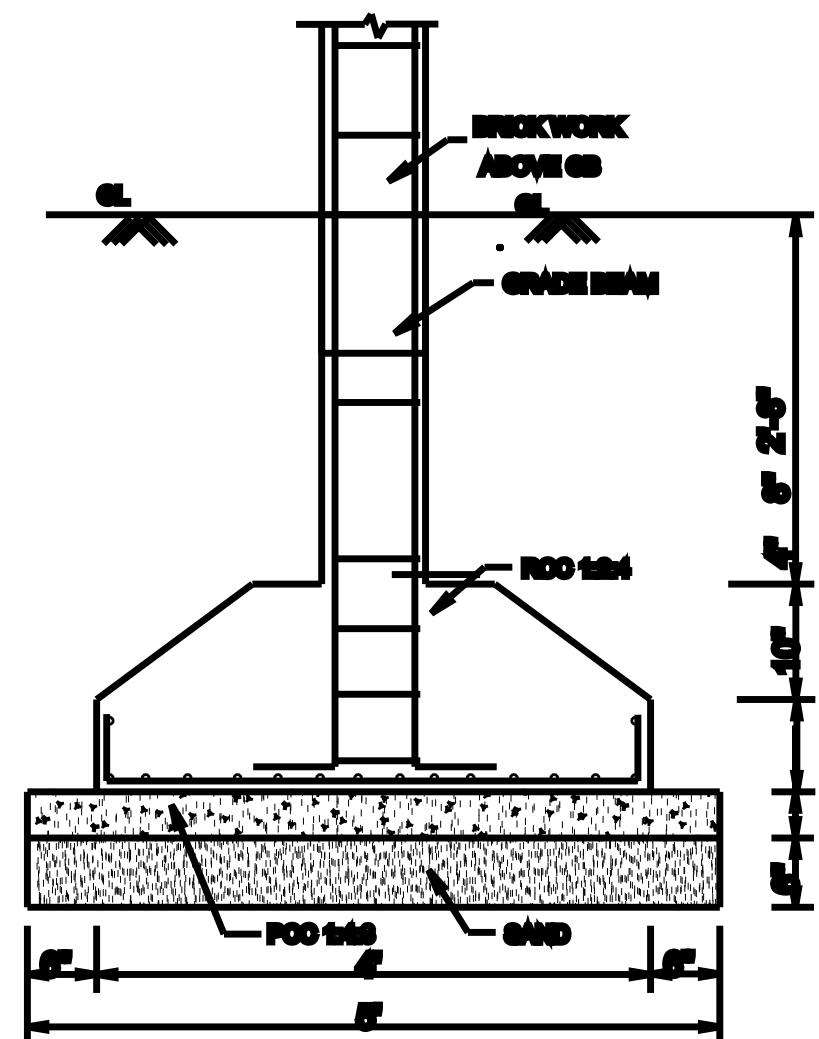

FOUNDATION DETAILS

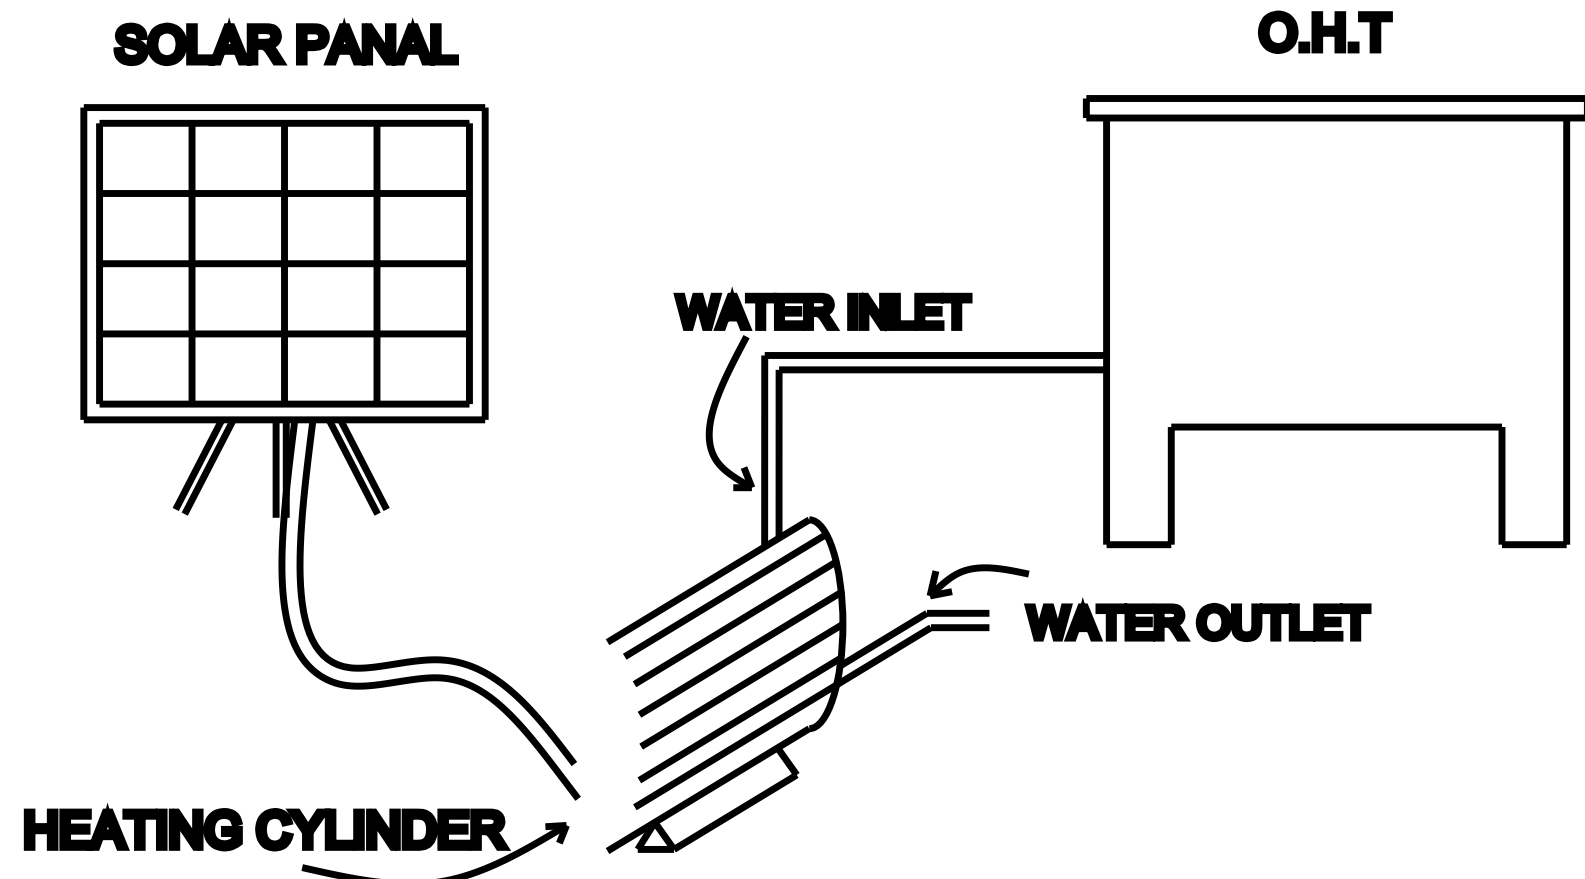

SOLAR WATER HEATING SYSTEM

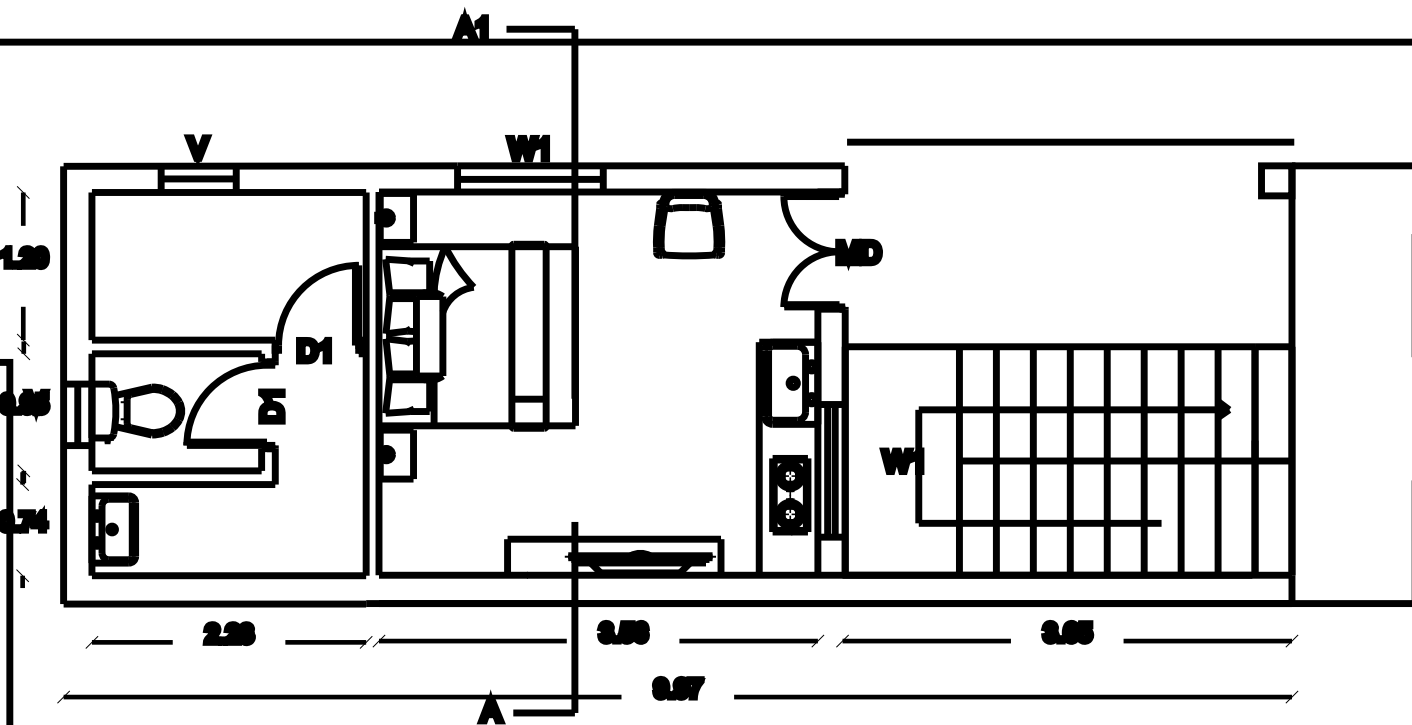

GROUND FLOOR