



OWNER:- Mr.THARMALINGAM S/O SINGARAVEL



<u>DESCRIPTION</u>		<u>SQ.M</u>
PLOT AREA (as per Document)		113.00
PLOT AREA (as per FMB)		113.22
SUPER IMPOSED PLOT AREA		113.22
<u>DESCRIPTION</u>	<u>F.S.I AREA</u> (in SQ.M)	<u>NON F.S.I AREA</u> (in SQ.M)
<u>PROPOSED BUILDING PLINTH AREA</u>		
GROUND FLOOR AREA	42.96	-
FIRST FLOOR AREA	-	-
STAIR CASE AREA	-	04.71
TOTAL AREA	42.96	-
OPEN SPACE AREA	70.26	
$\text{PLOT COVERAGE} = \frac{42.96}{113.22} \times 100 = 37.94\%$ $\text{F.S.I} = \frac{42.96}{113.22} = 0.37$		

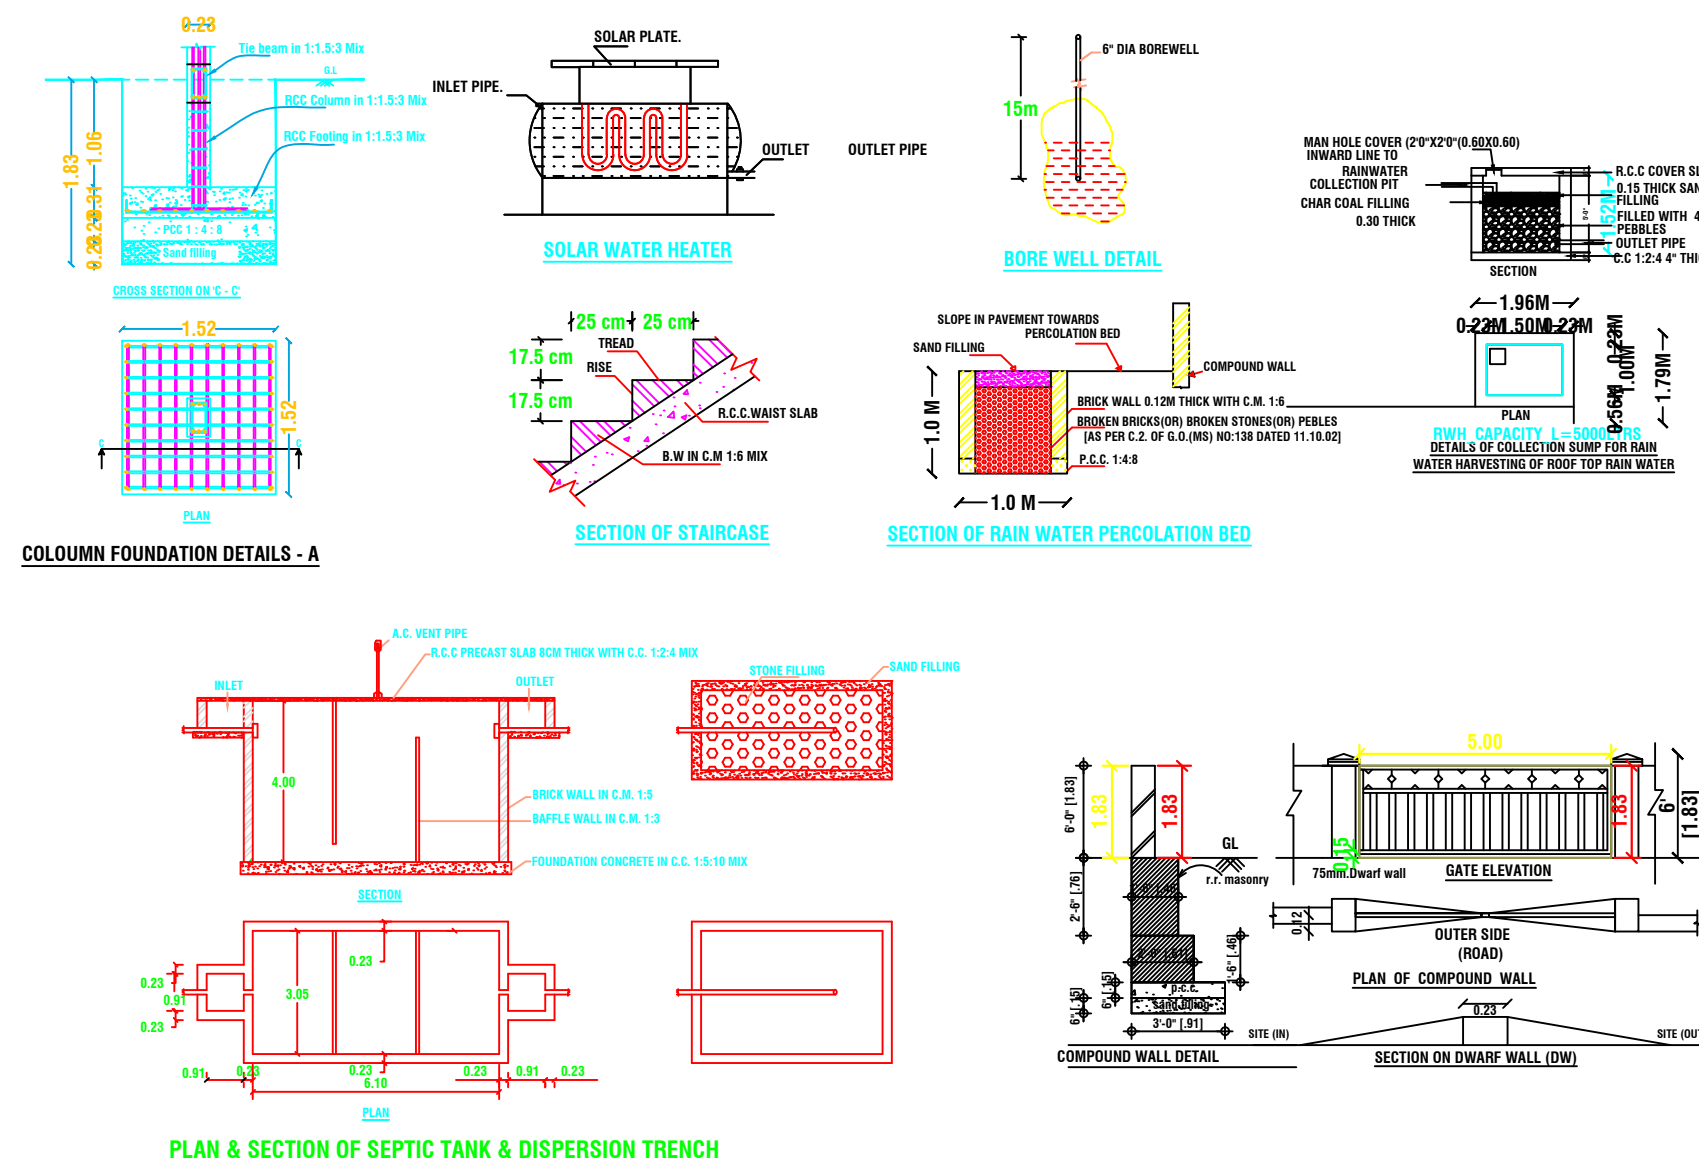

KEY PLAN:-

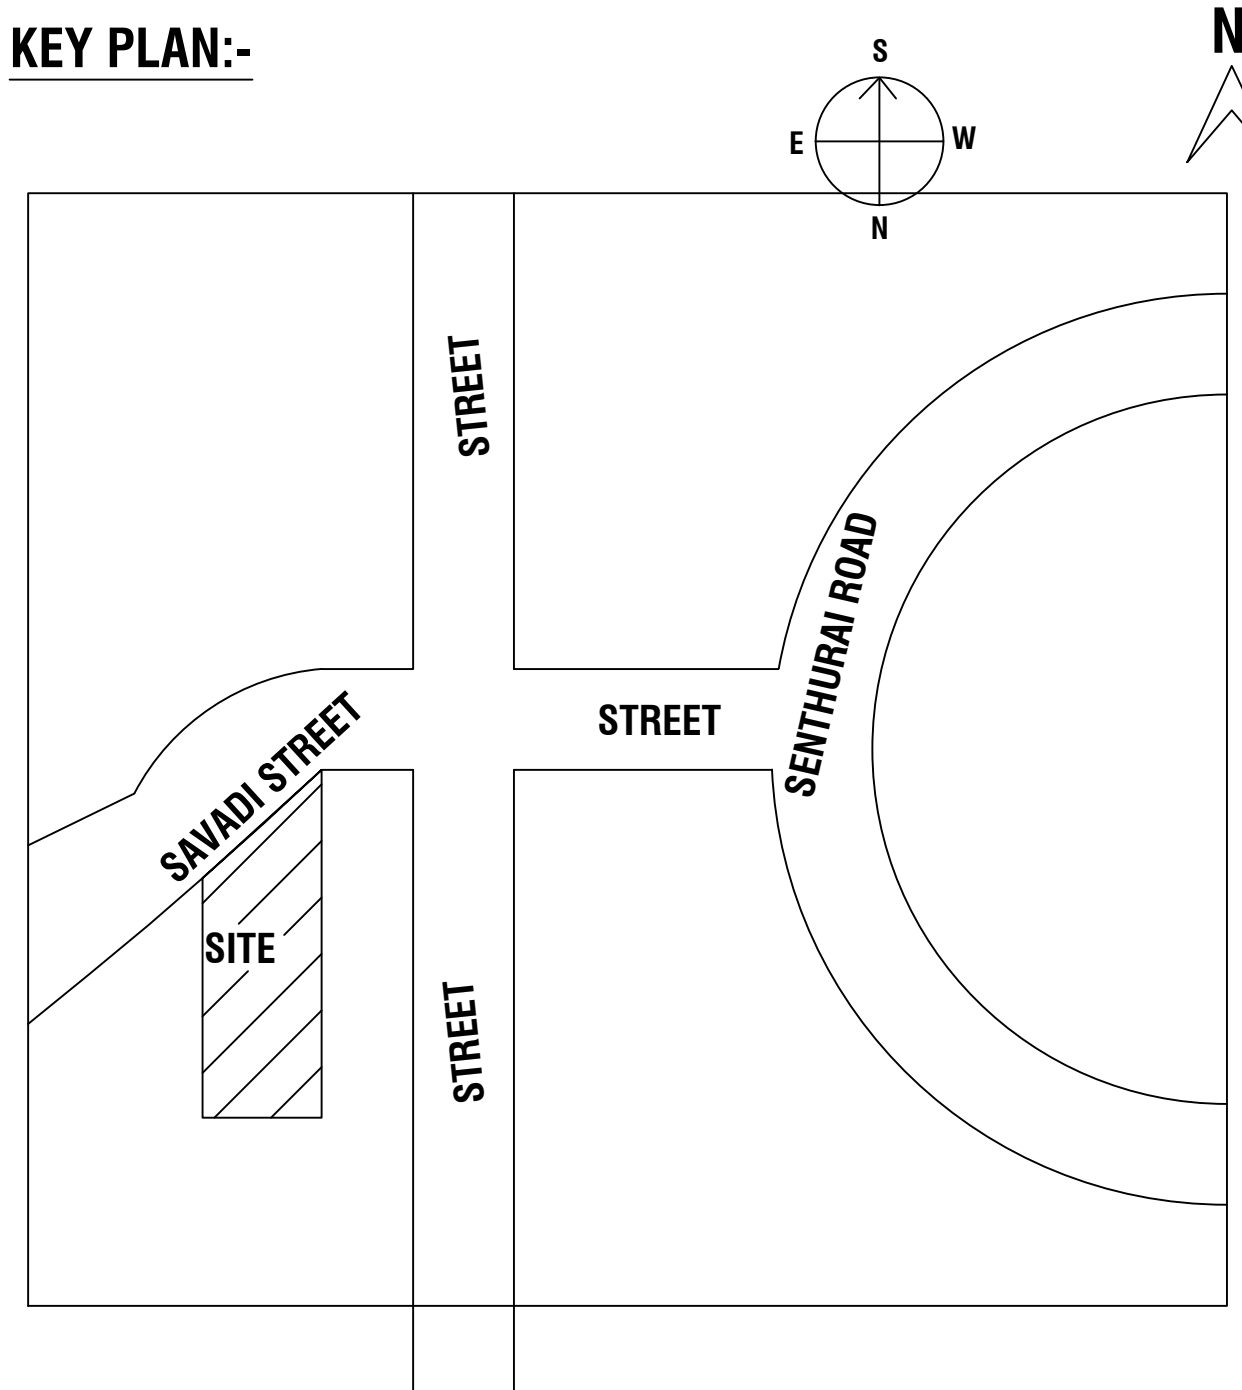

ENGINEER:-


Er. T. BALRAJ, D.C.E., B.E.,
Registered Engineer-III
Reg. No: 091/LS/2021/00006,
RATHNA BUILDERS,
Sannatha St., Jayankondam-621*802.
Cell: 95244 82646

OWNER:-
Mr.THARMALINGAM S/O SINGARAVEL

APPROVING AUTHORITY:-