


PLAN SHOWING THE PROPOSED CONSTRUCTION OF RCC ROOF RESIDENTIAL BUILDING IN SF.NO: 32/8 PART , AT PARPANACHERY VILLAGE , ARIYALUR TALUK & DISTRICT .

SCHEDULE OF JOINERIES:






TYPE	REFERENCE	SIZE IN METER
MD	MAIN DOOR	1.06 x 2.13
D	FLUSH DOOR	1.00 x 2.13
D1	FLUSH DOOR	0.76 x 2.13
D2	FLUSH DOOR	1.00 x 1.98
O	OPEN	1.00 x 2.13
W1	WINDOW	1.53 x 1.52
W2	WINDOW	1.22 x 1.52
W3	WINDOW	0.91 x 1.52
KW	KITCHEN WINDOW	1.53 x 1.22
V	VENTILATOR	0.91 x 0.76
J	JALLY	0.91 x 1.83

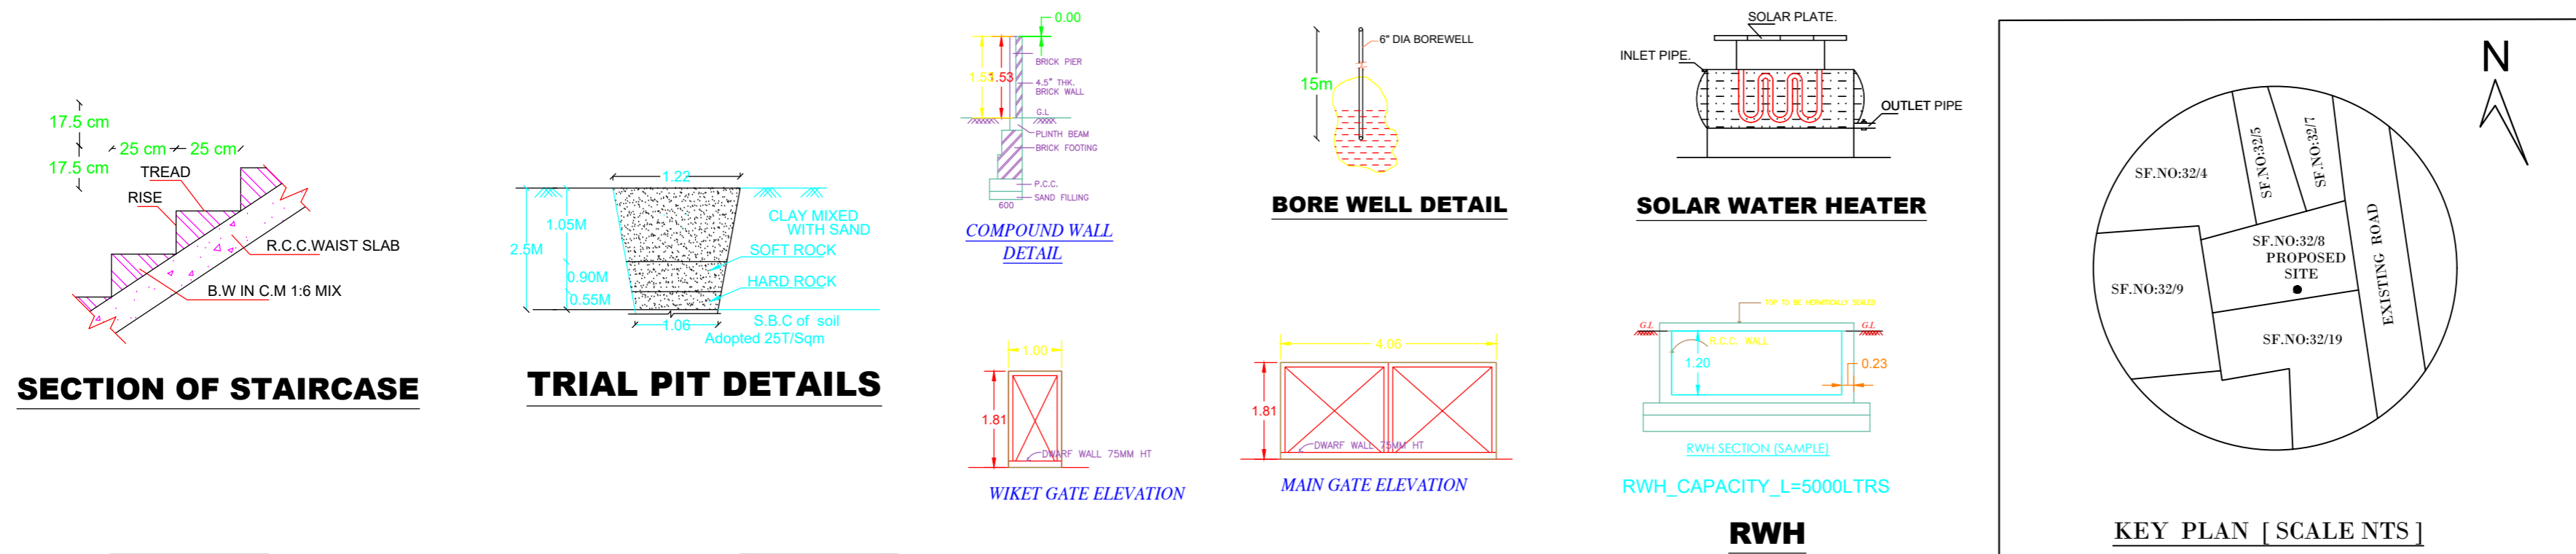

AREA DETAILS

DESCRIPTION	SQ.M
PLOT AREA (AS PPER DOCUMENT)	245.28
PLOT AREA (AS PER FMB)	245.28
SUPER IMPOSED PLOT AREA	245.28

DESCRIPTION	AREA (IN SQ.M)	AREA (IN SQ.FT)
PROPOSED BUILDING PLINTH AREA		
TOTAL SITE AREA	245.28	2640.00
GROUND FLOOR AREA	87.18	938.40
TOTAL AREA	87.18	938.40
OPEN SPACE AREA	158.08	1701.59

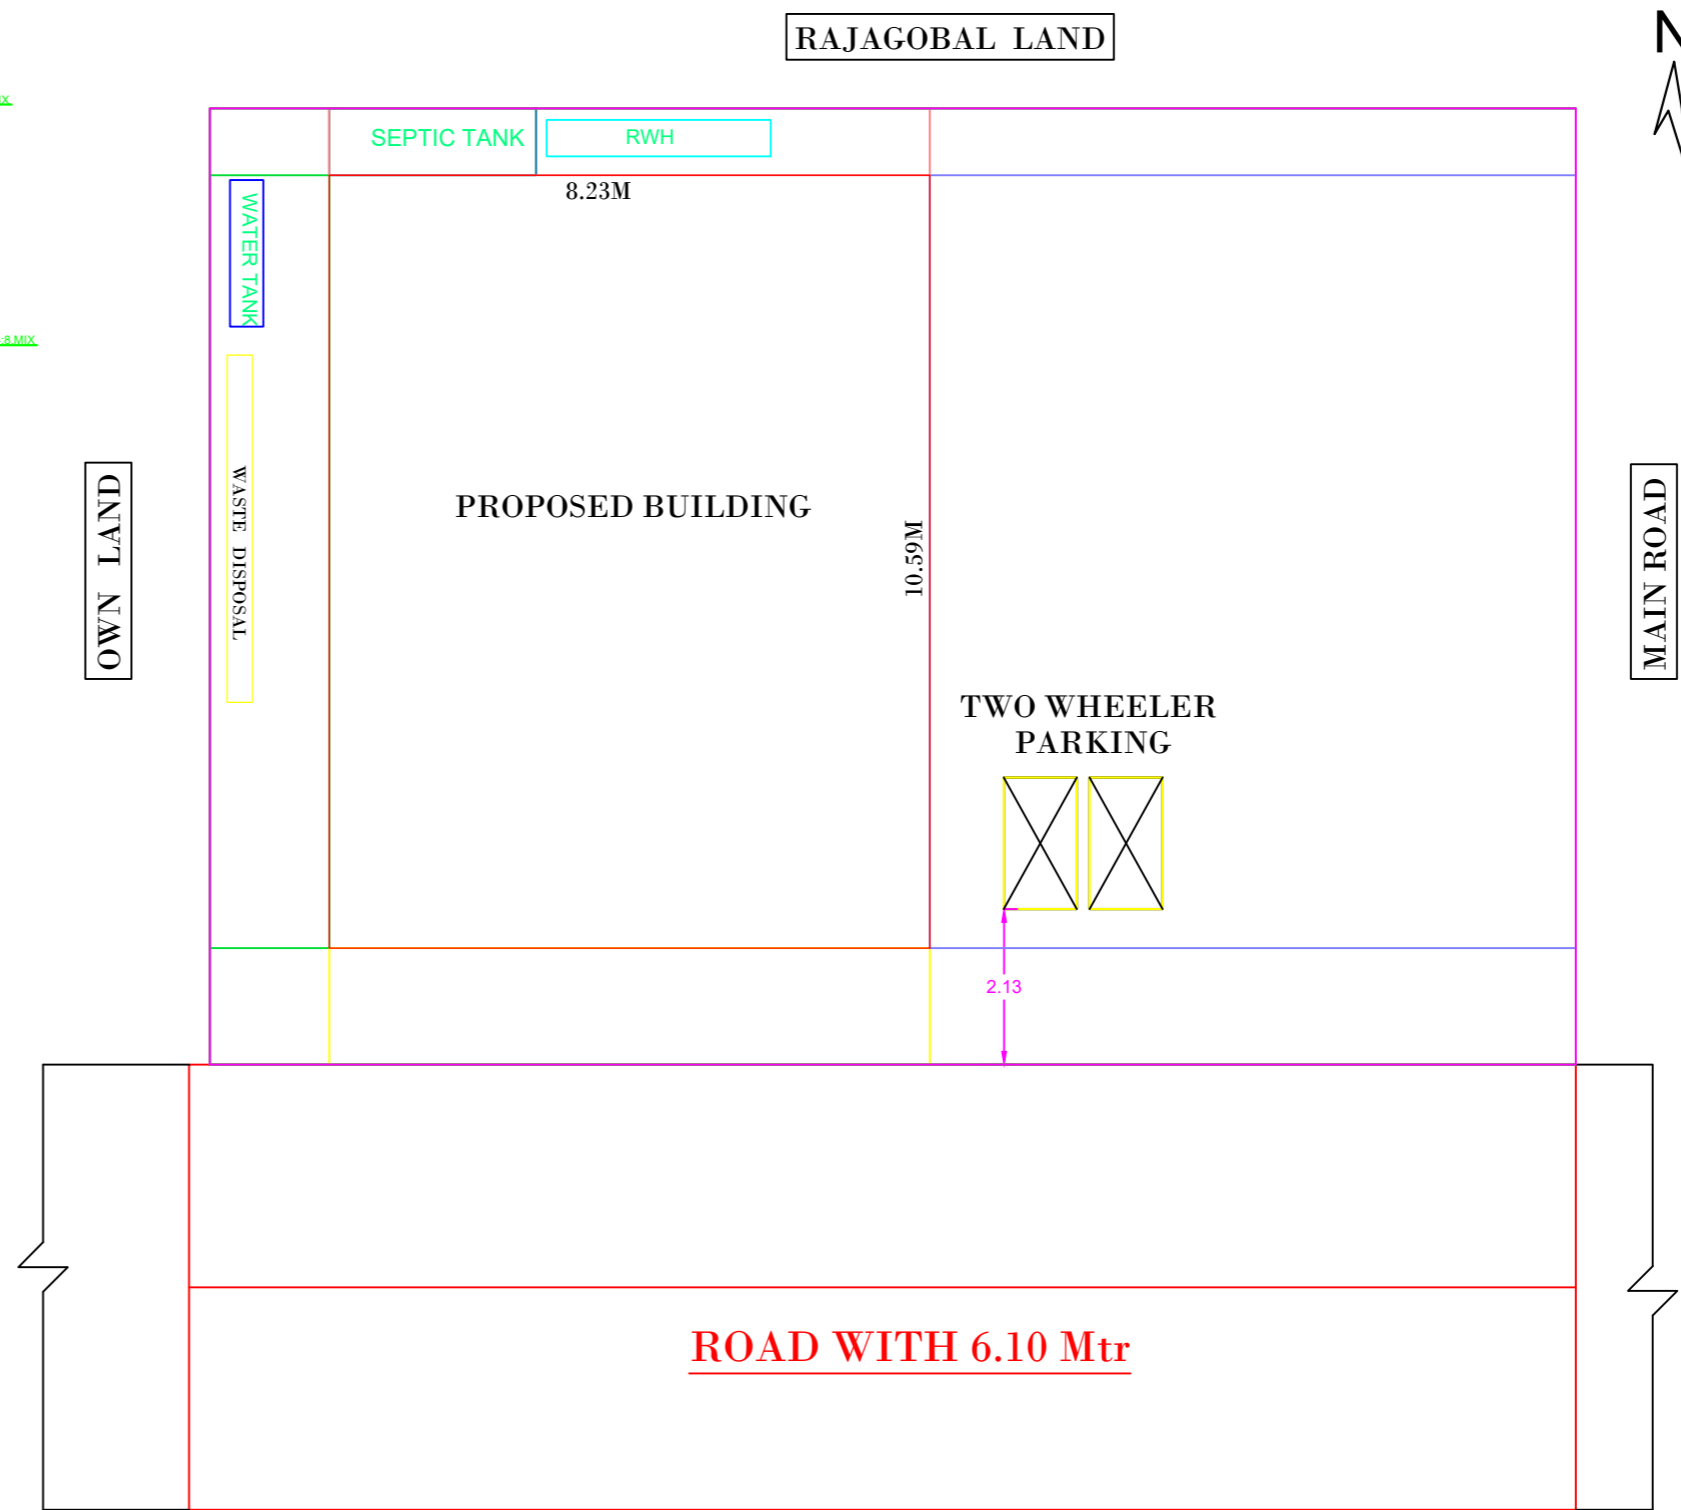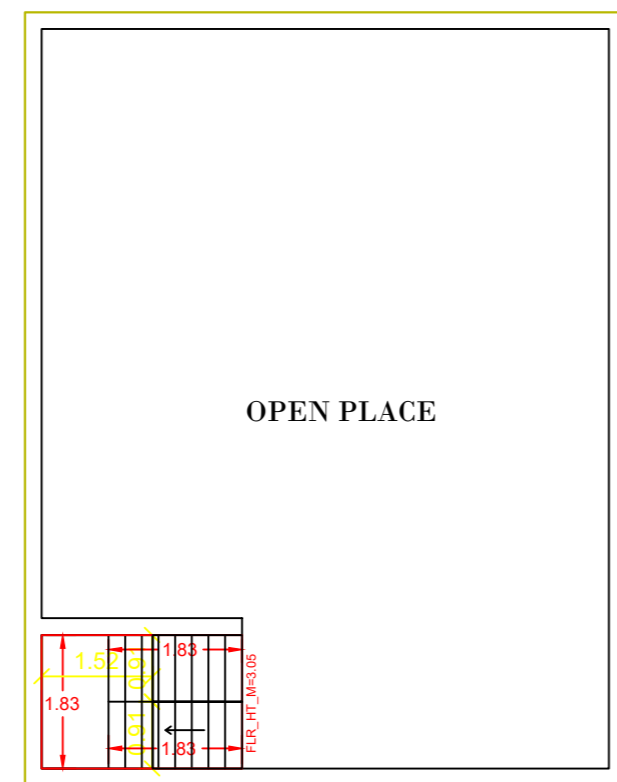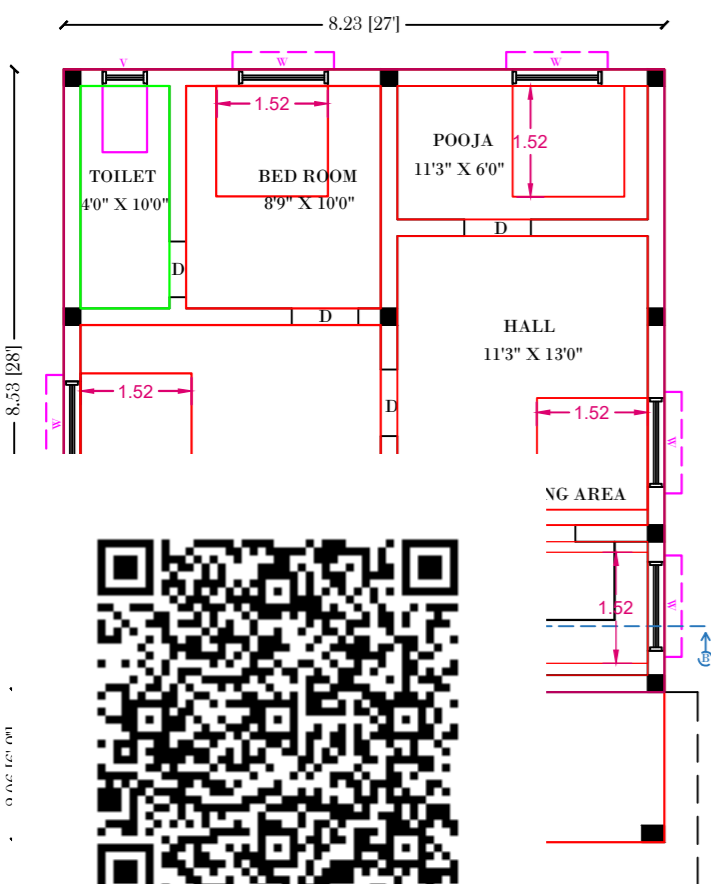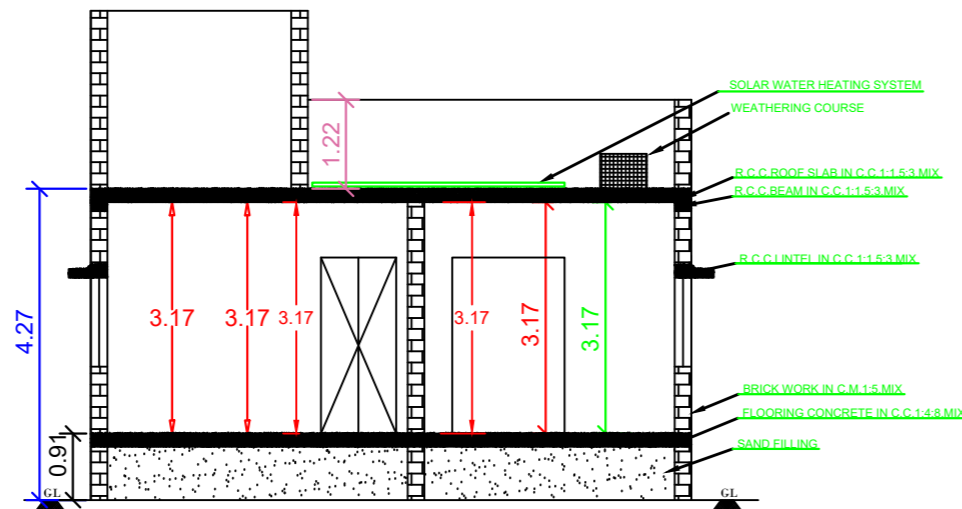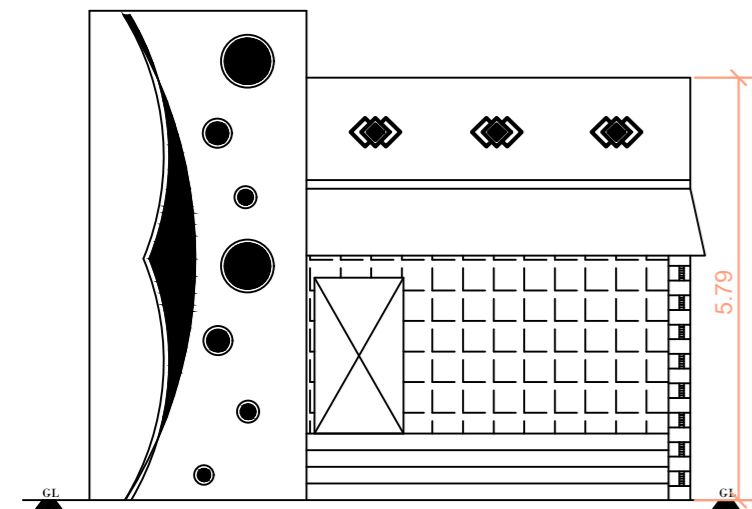

PLOT COVERAGE	=	$\frac{87.18}{245.28} \times 100$	=	35.54 %
F.S.I	=	$\frac{87.18}{245.28}$	=	0.35

- PARKING**
- TWO WHEELER PARKING SPACE 5 NOS PROVIDED.
 - CAR PARKING SPACE 2 NOS PROVIDED.

- NOTES:**
- FIRE EXTINGUISHER
 - ALL DIMENSION ARE IN METER
 - SCALE - 1:100
 - WASTE WATER UTILISED FOR GARDEN PURPOSE.
 - SOLAR WATER HEATER PROVIDED IN TERRACE FLOOR.

APPROVING AUTHORITY:-

APPLICANT
SELVAM W/O BALASUBRAMANIYAN

B. Balasubramanian

ENGINEER:-
E. A. ASHOK, DCE.,
D.T.C.P REGISTERED ENGINEER
RE/PBLR/OCT2019/086
AS CONSTRUCTIONS
NEW MUNICIPALITY OFFICE(OPP)
ARIYALUR . Cell: 9360172160

