




PLAN SHOWING THE PROPOSED CONSTRUCTION OF R.C.C ROOF RESIDENTIAL BUILDING IN GROUND FLOOR, AT OLD S.F No: 105/12, NEW S.F No: 540/13, MIDDLE STREET, KUVAGAM VILLAGE & PANCHAYAT, ANDIMADAM UNION PANCHAYAT , ANDIMADAM TALUK, ARIYALUR DISTRICT.

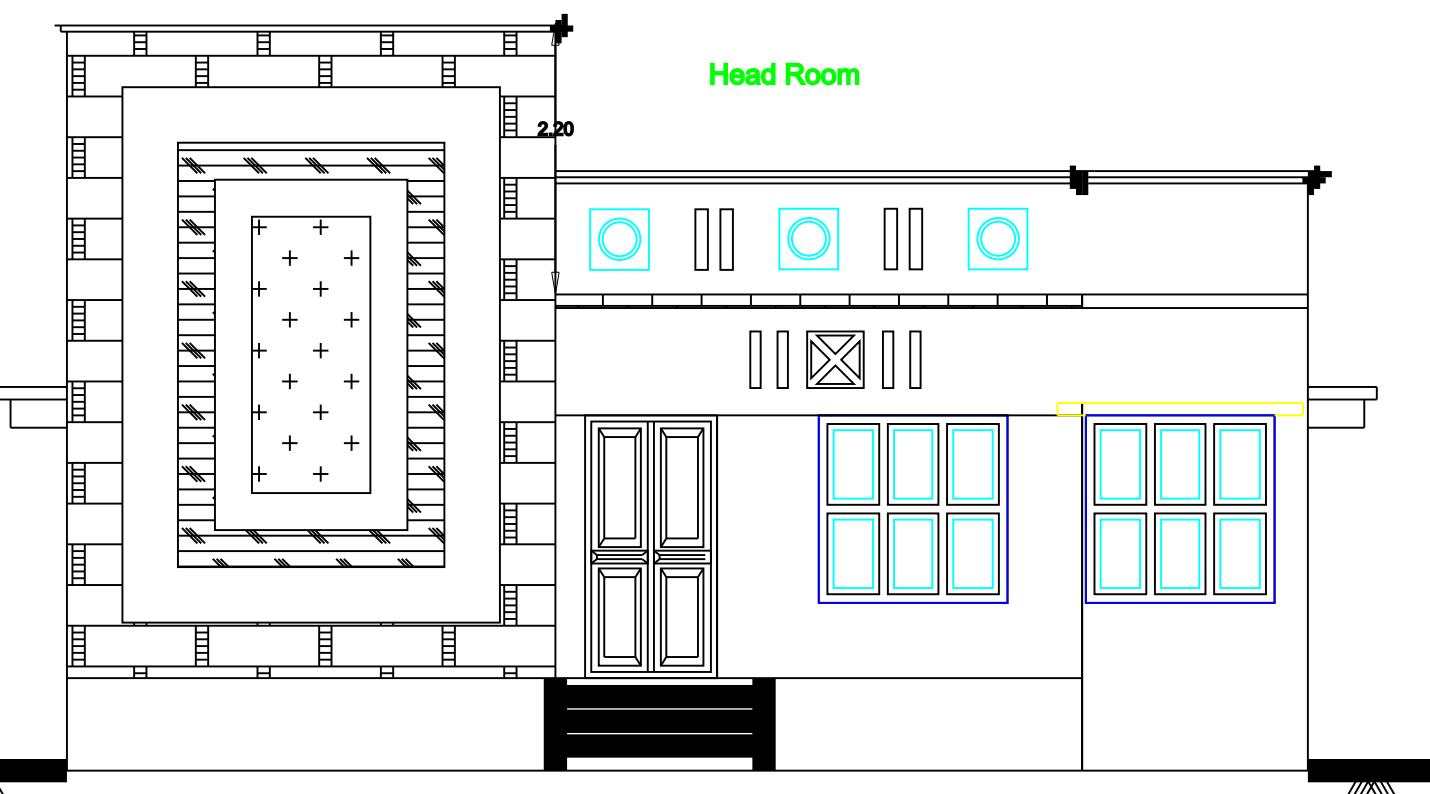


FRONT ELEVATION

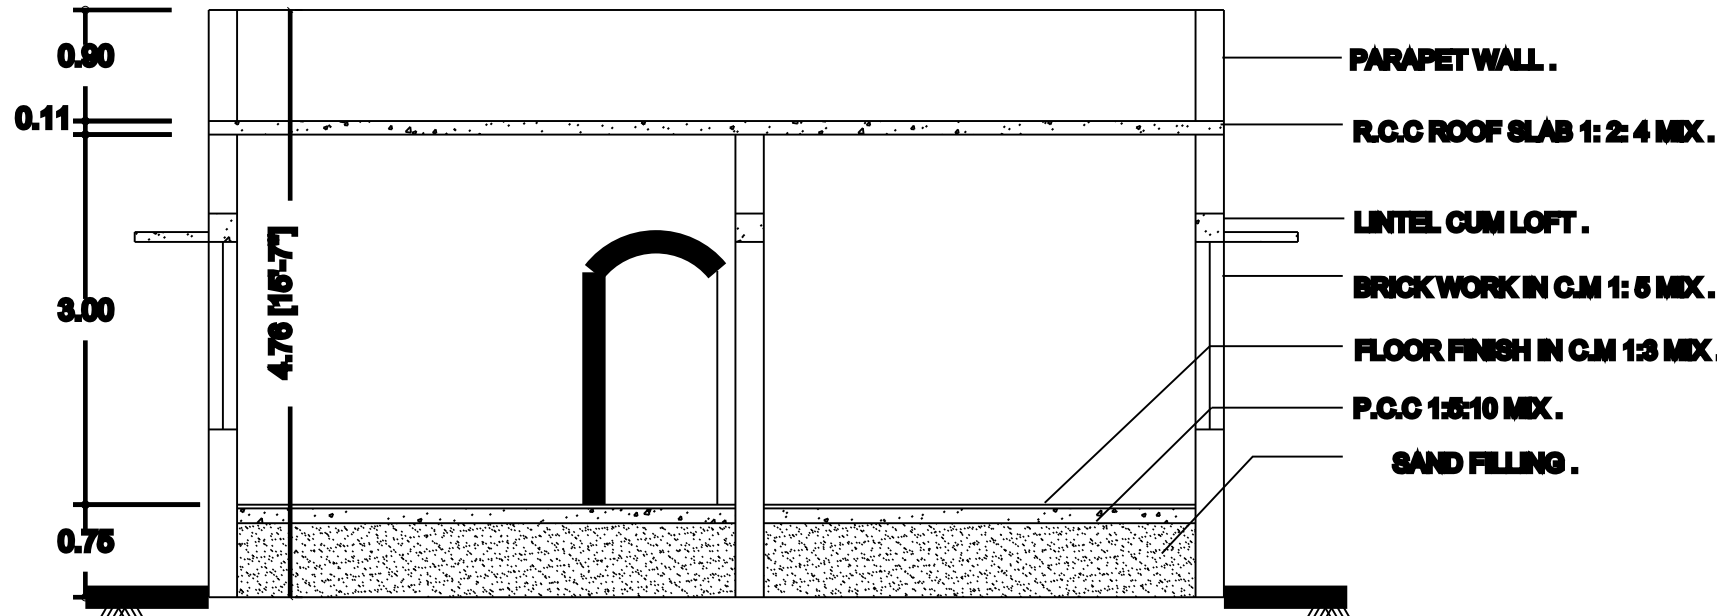


CROSS SECTION ON 'AB'

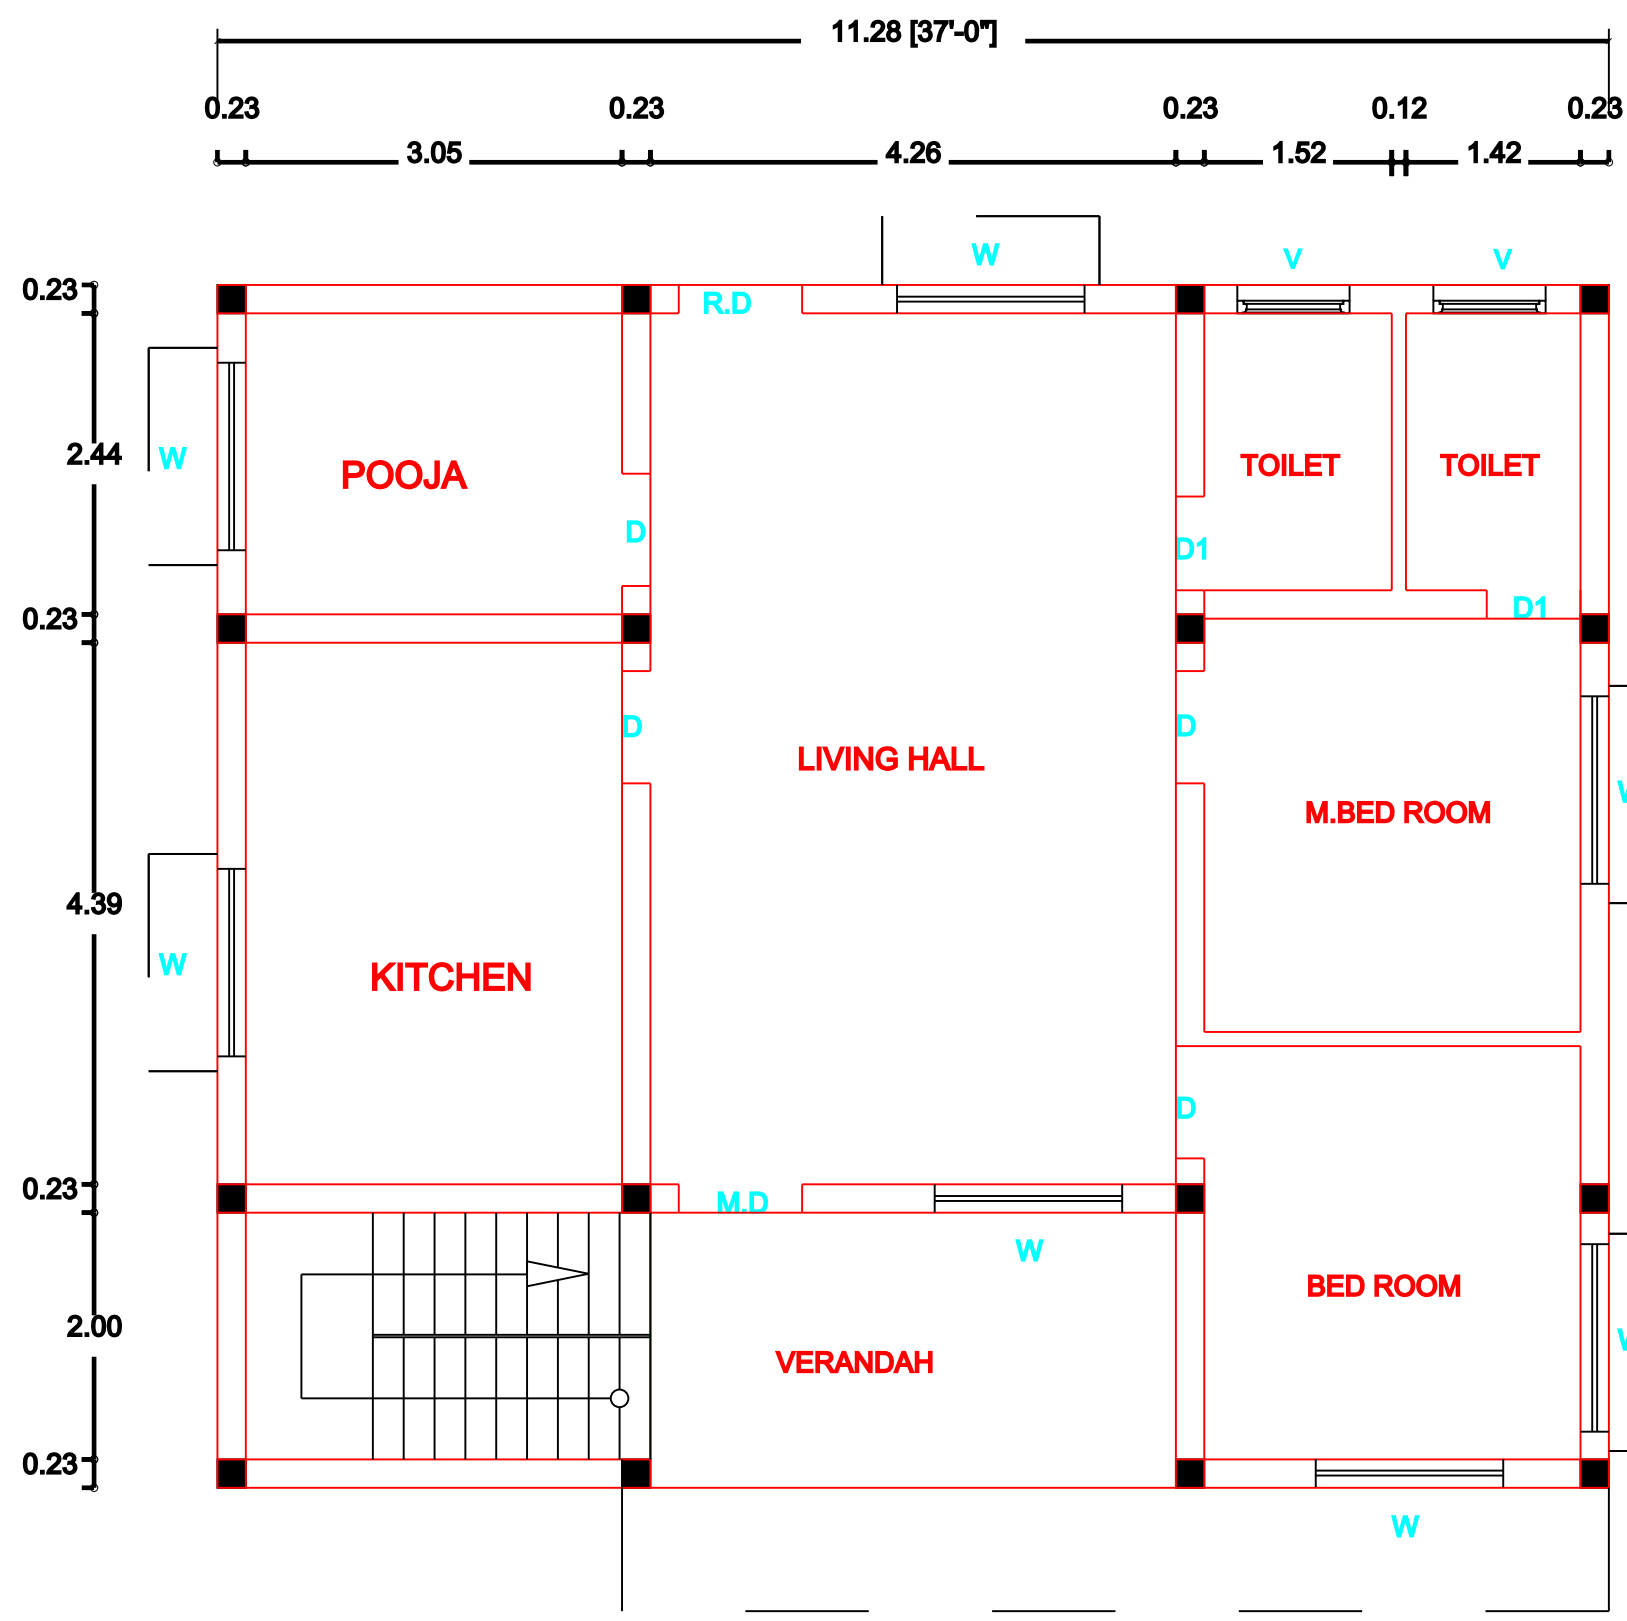

GROUND FLOOR PLAN
(EAST FACING)

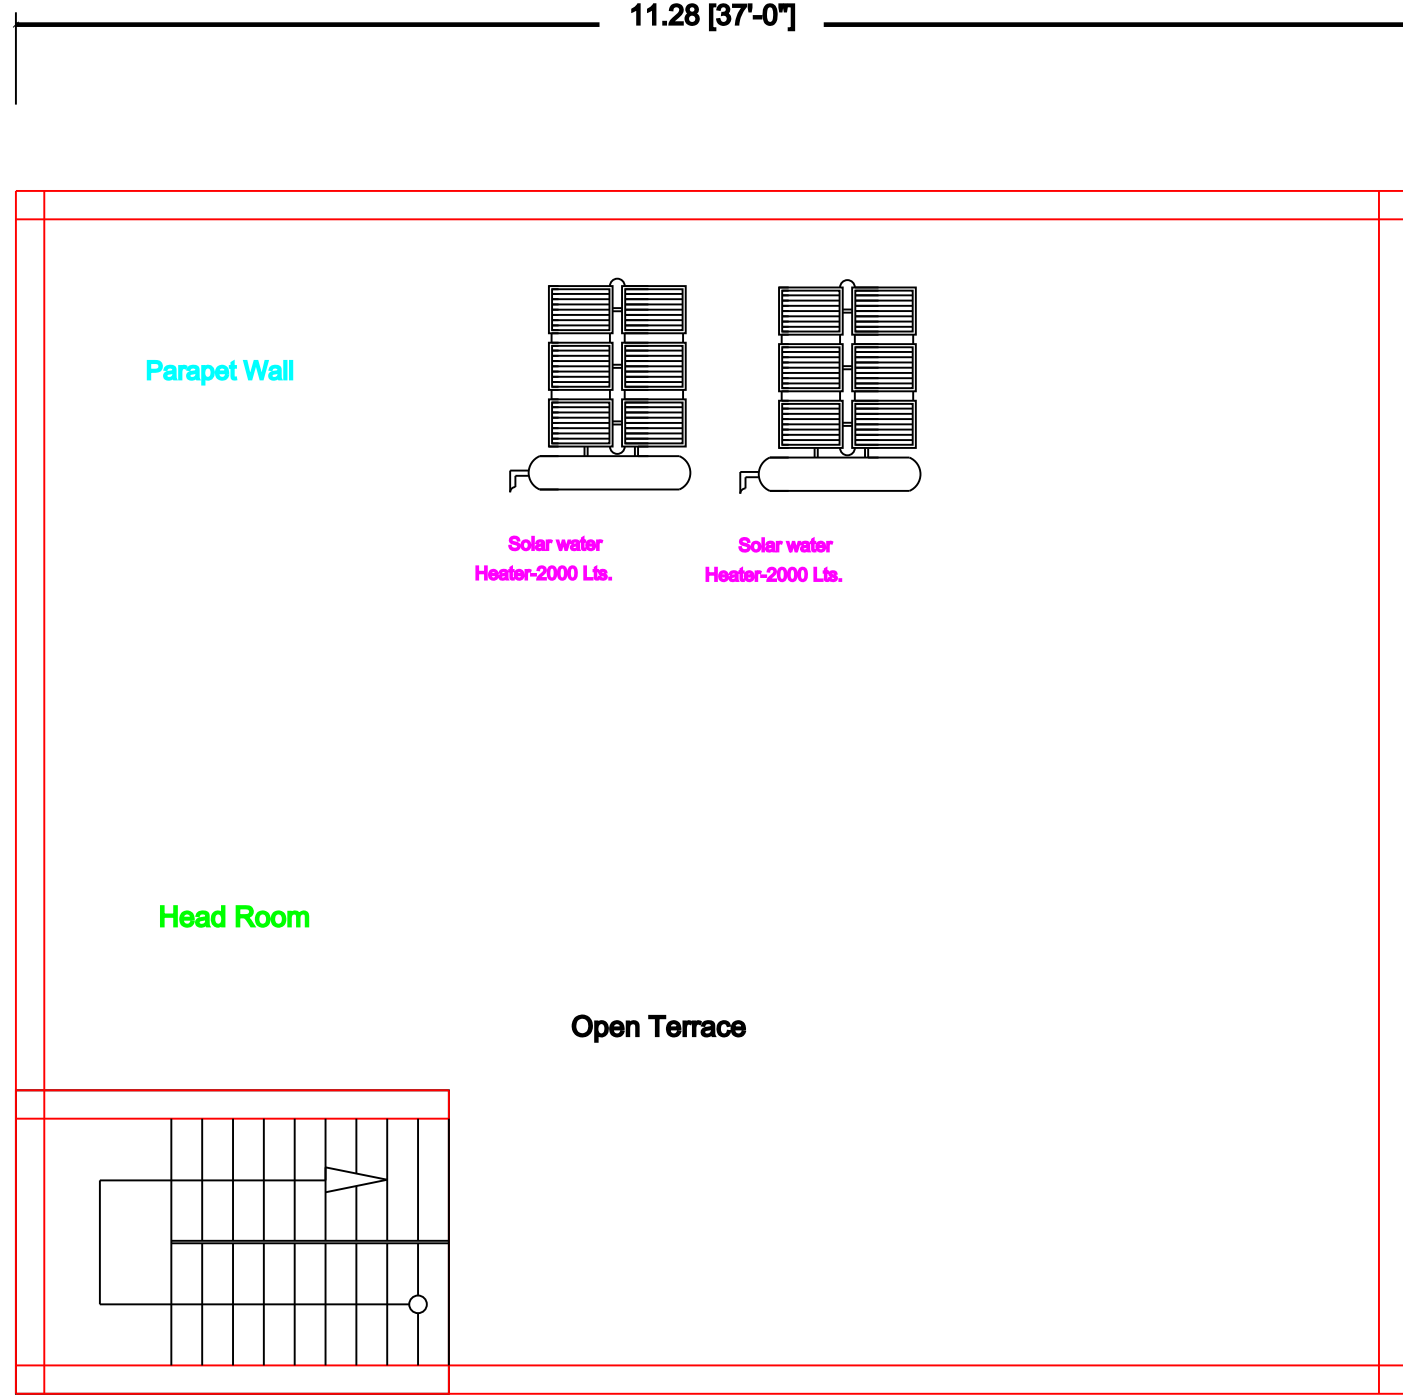


FIRST FLOOR PLAN
HEAD ROOM

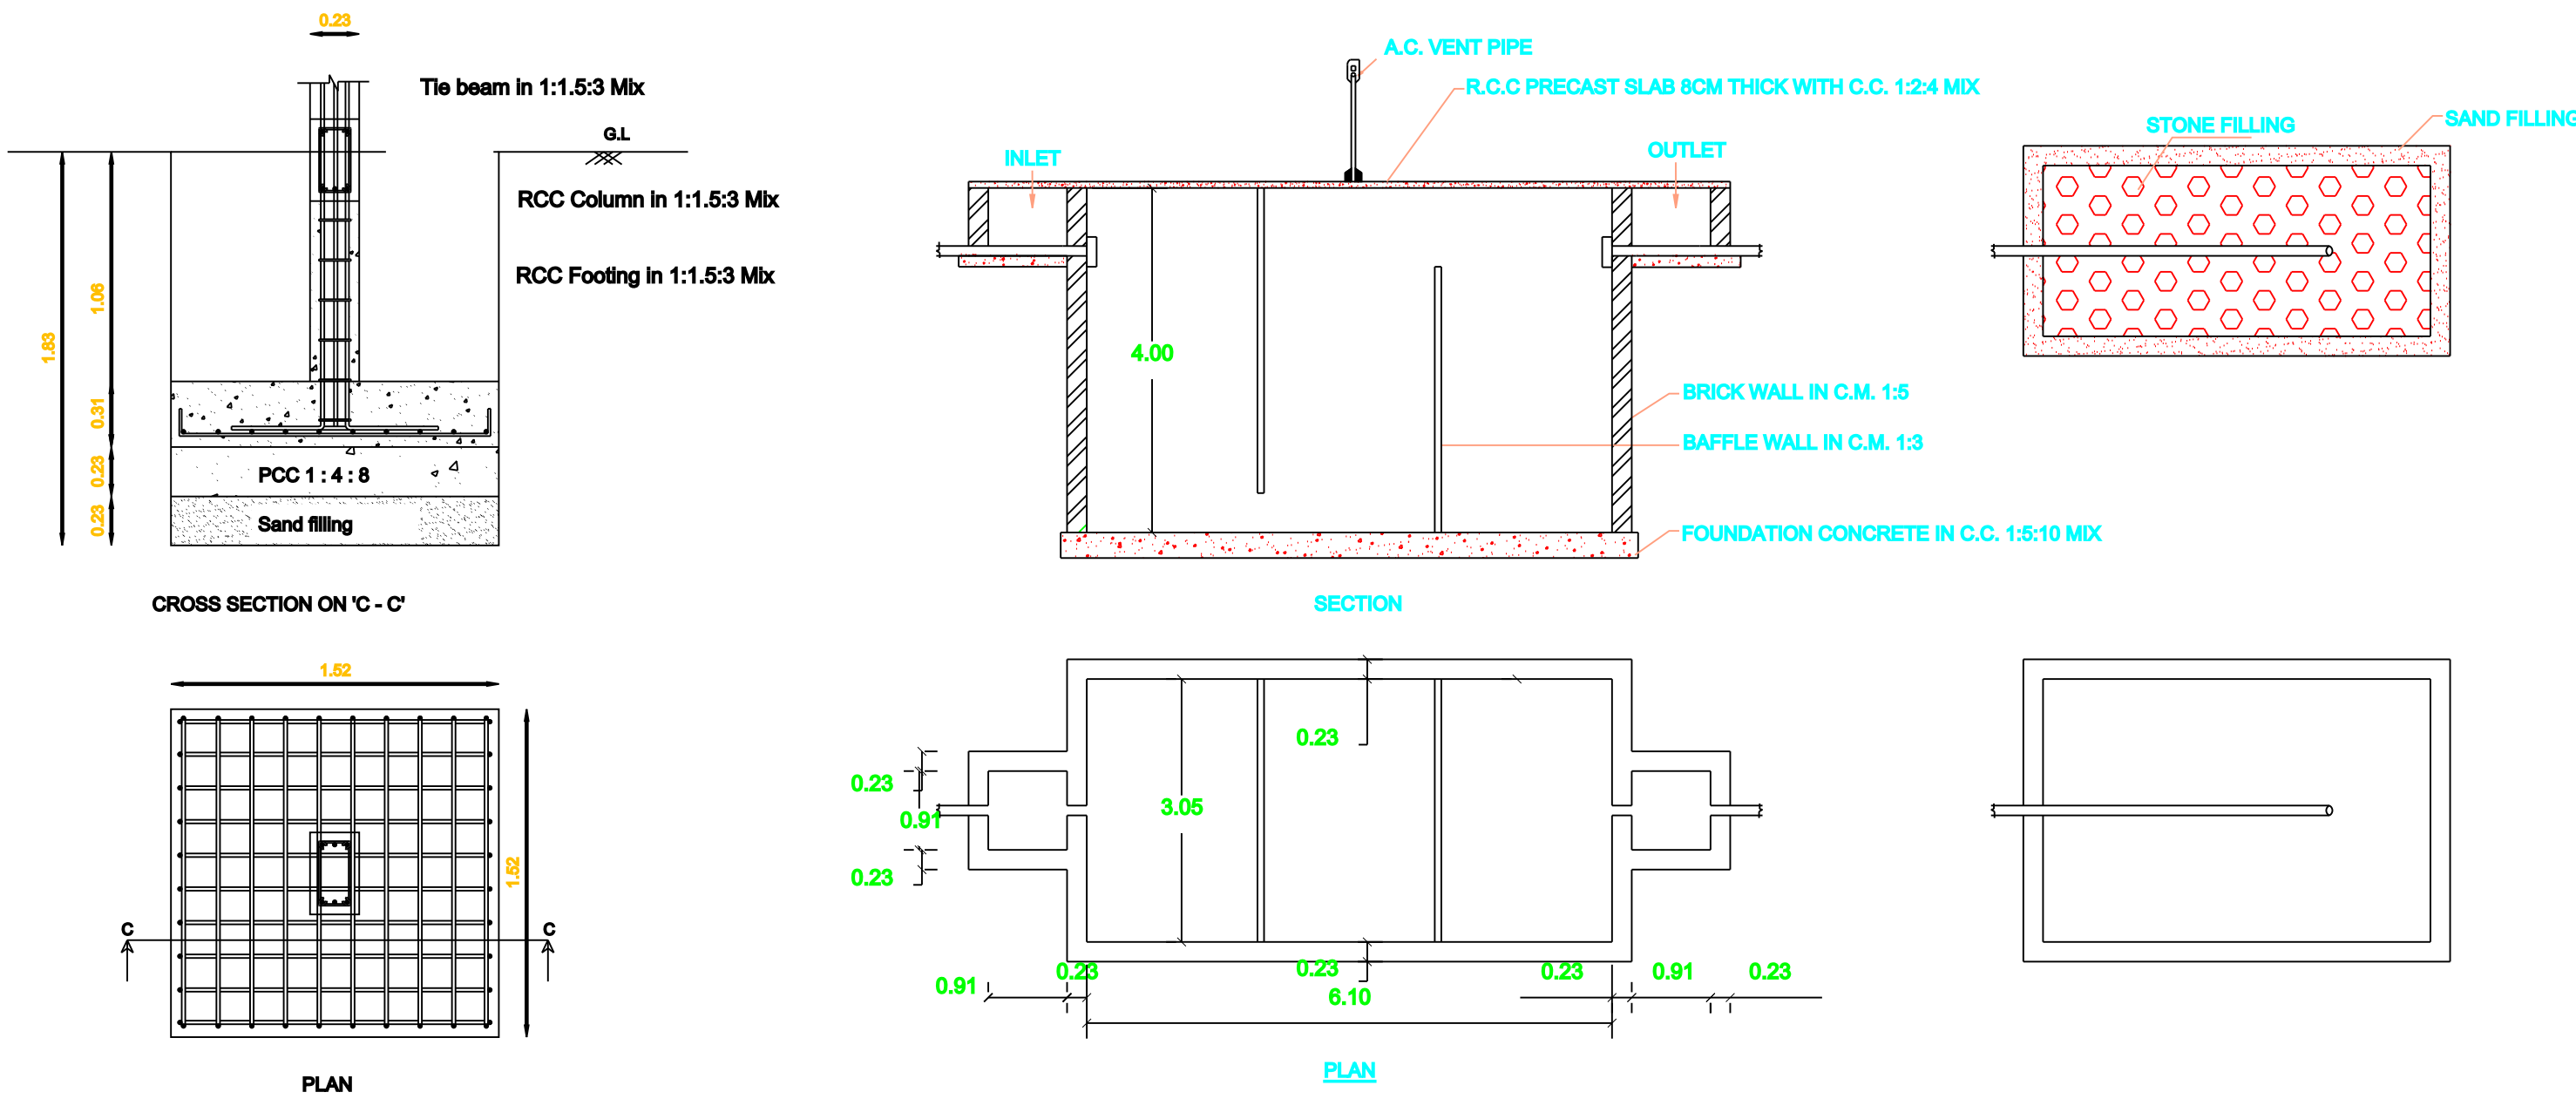


COLOUMN FOUNDATION DETAILS

PLAN & SECTION OF SEPTIC TANK & DISPERSION TRENCH

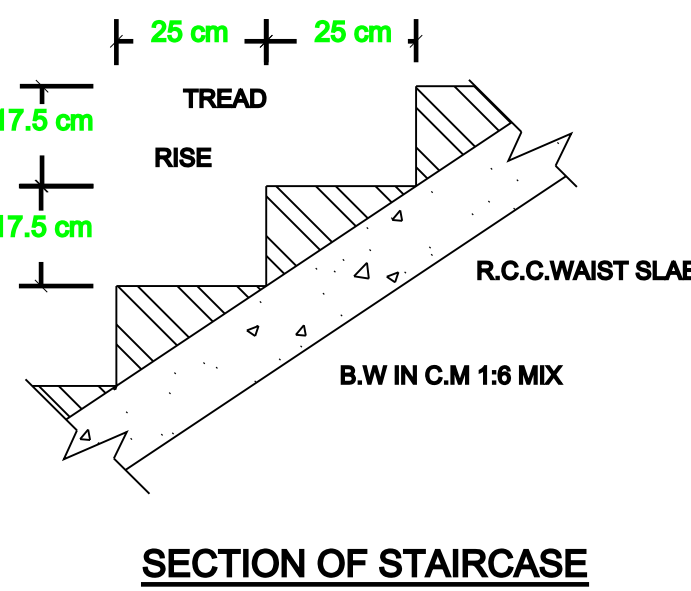

SECTION OF STAIRCASE

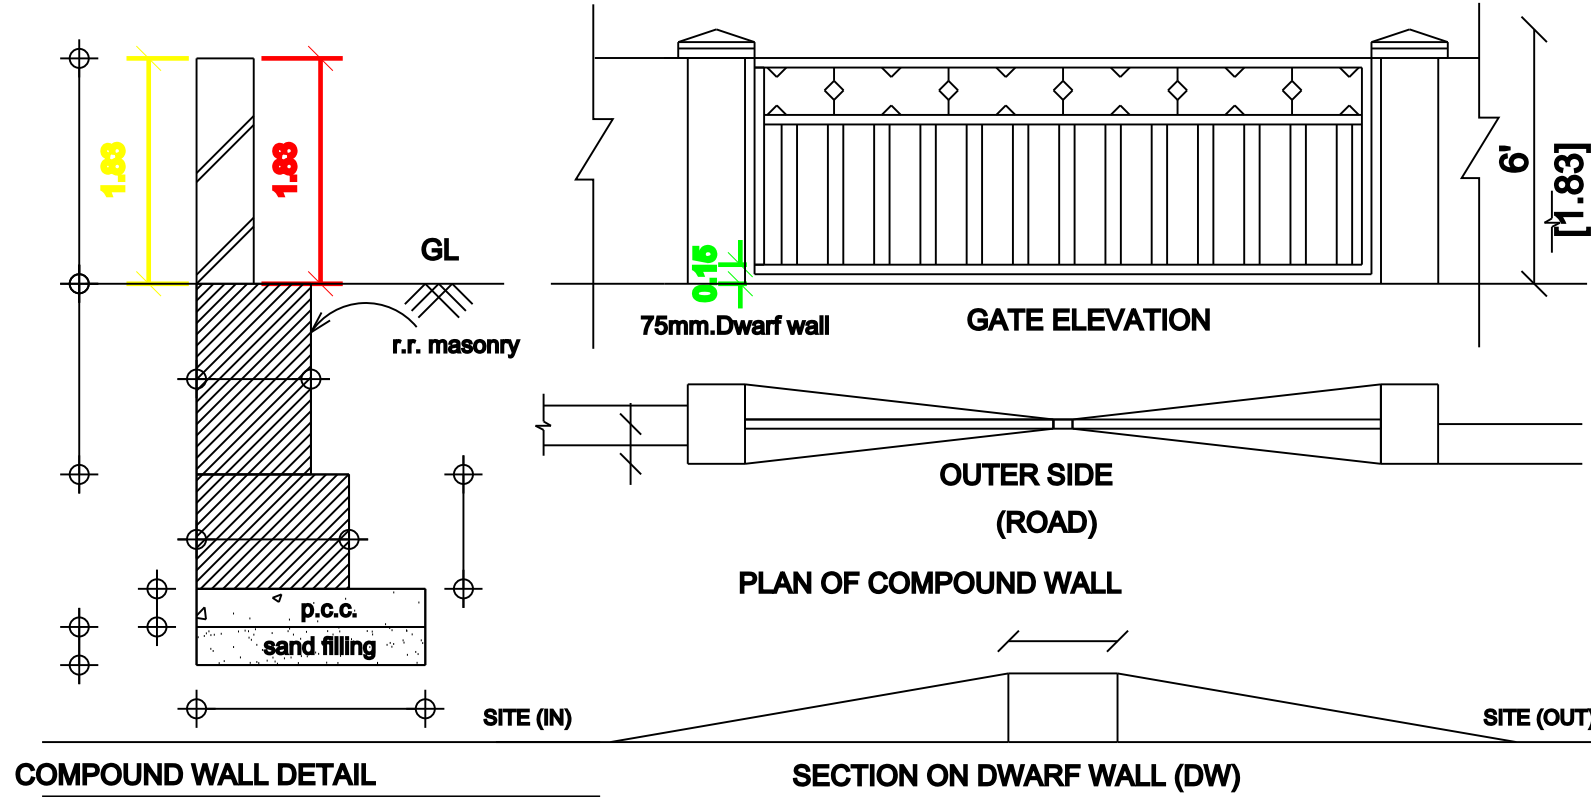


COMPOUND WALL DETAIL

MANI VAGAIYURA LAND


25.60 [84'-0"]

SITE PLAN 1:100

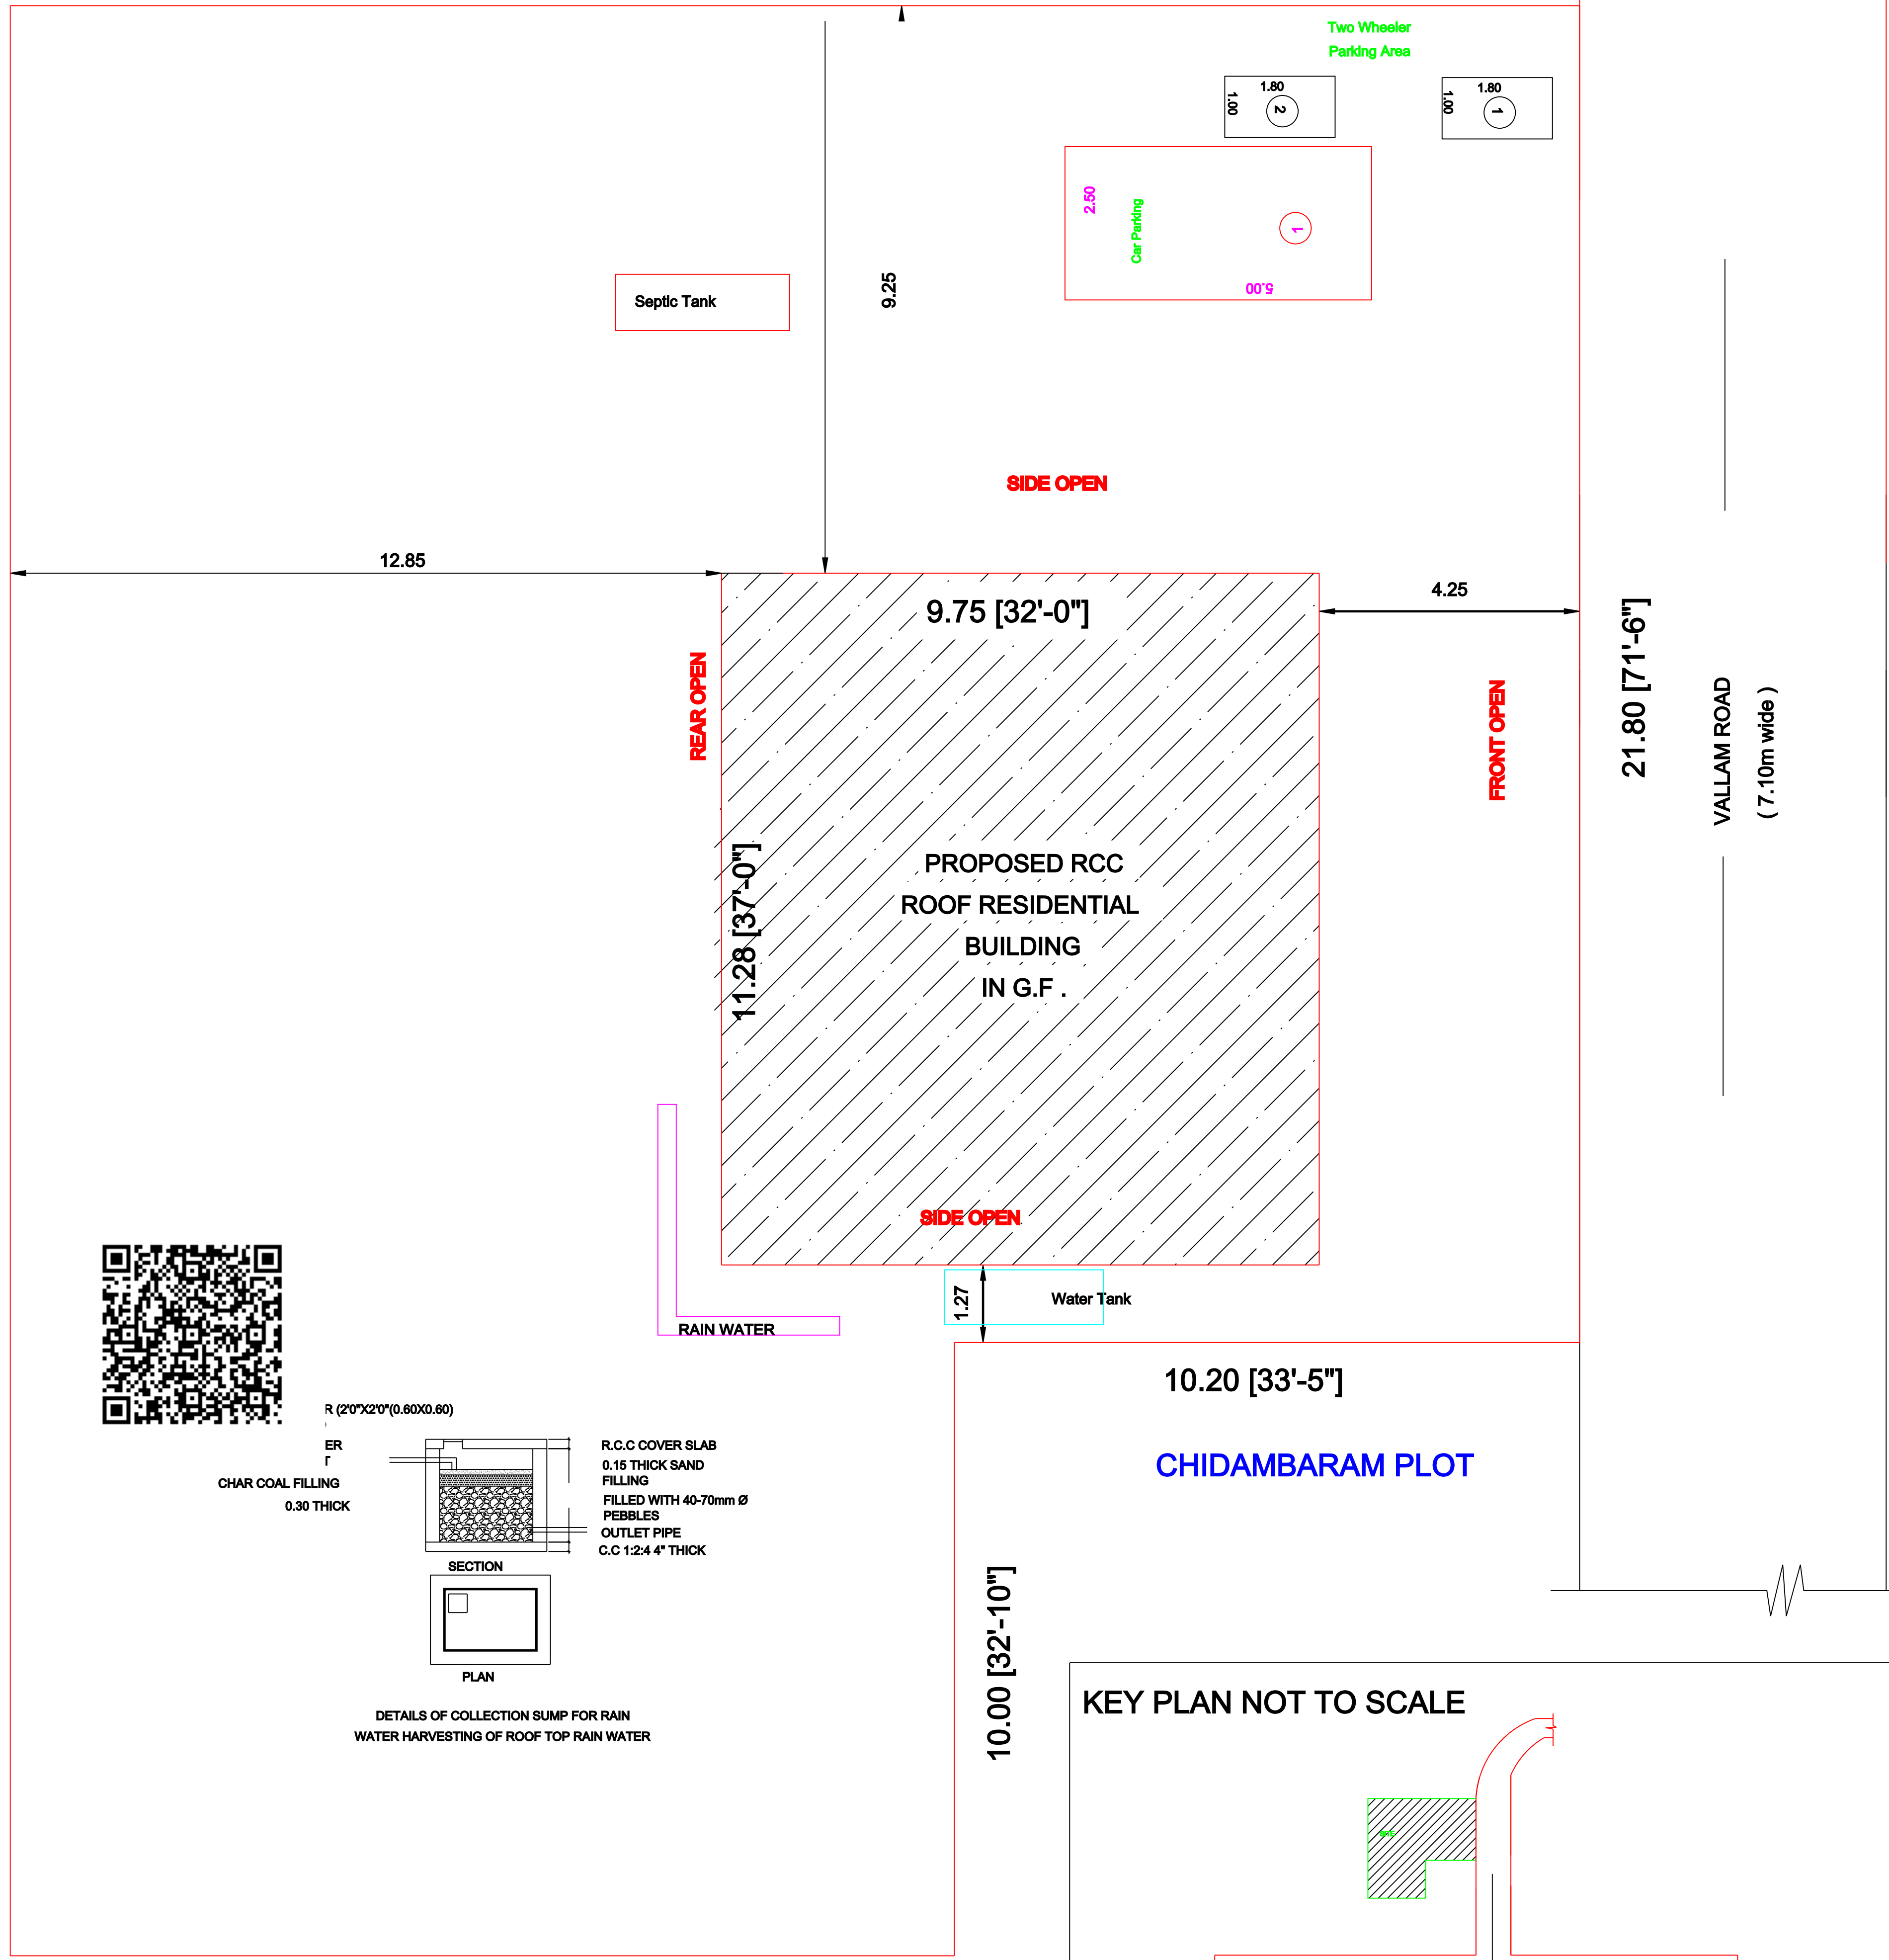

CHIDAMBARAM PLOT

KEY PLAN NOT TO SCALE

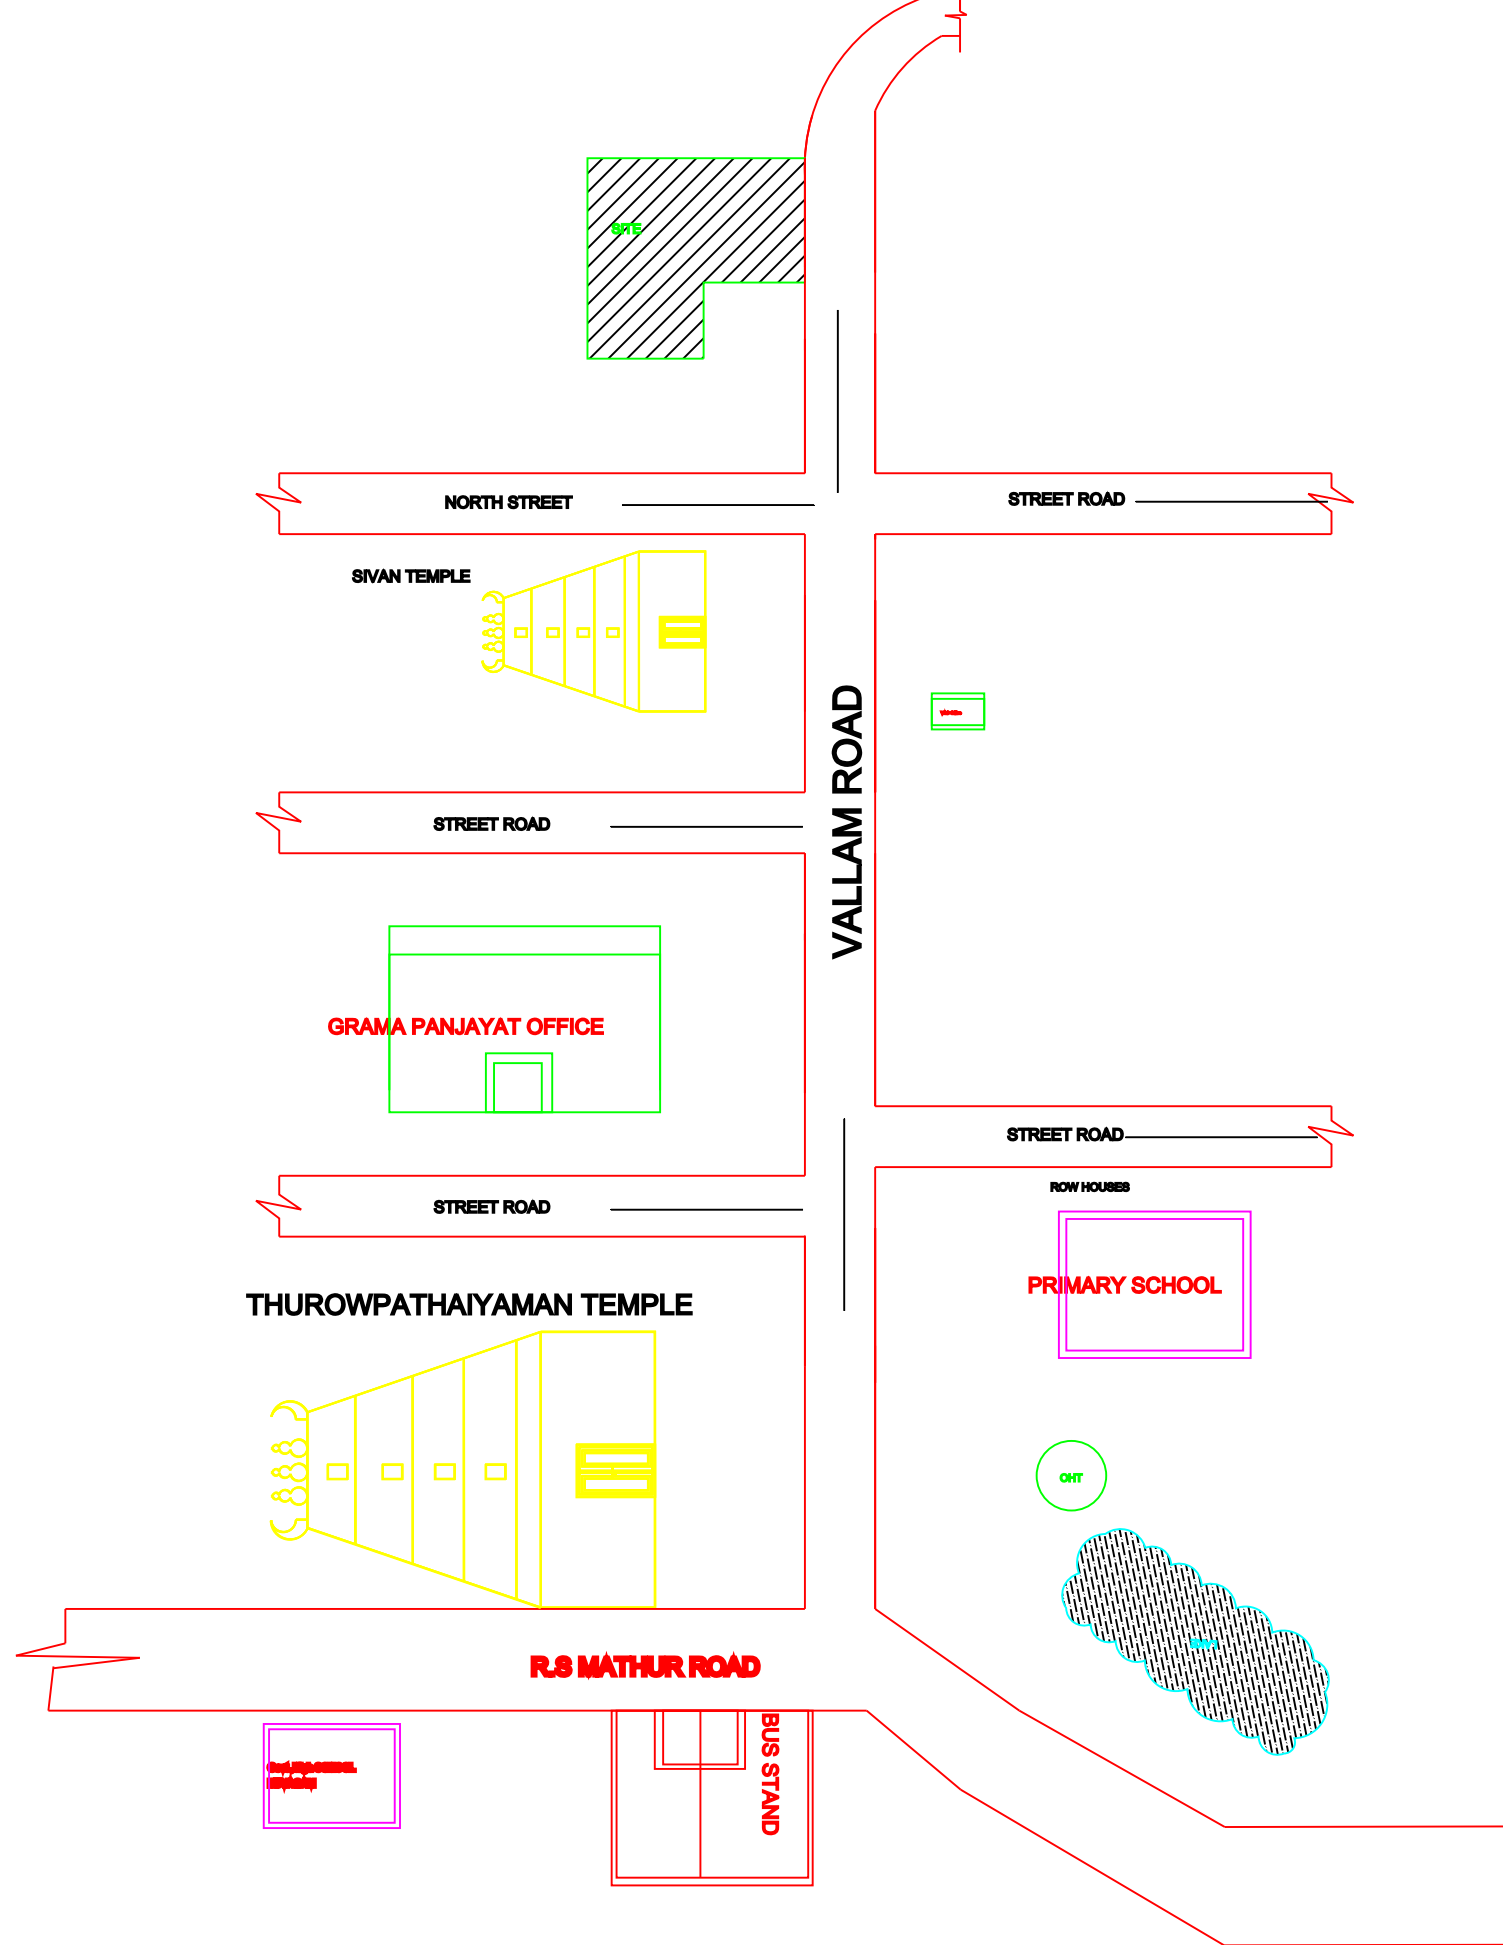

AREA DETAILS

DESCRIPTION		SQ.M	SQ.Ft
PLOT AREA (as per Document)		650.00	6996.60
PLOT AREA (as per PATTA)		650.00	6996.60
SUPER IMPOSED PLOT AREA		712.08	7664.82
DESCRIPTION	NON F.S.I AREA (In SQ.M)	F.S.I AREA (In SQ.M)	F.S.I AREA (In SQ.Ft)
PROPOSED BUILDING PLINTH AREA			
PRO., GROUND FLOOR AREA		109.98	1183.82
HEAD AREA		8.63	-
TOTAL AREA		109.98	-
OPEN SPACE AREA		540.02	
PLOT COVERAGE =		109.98 650.00	X 100 = 16.92%
F.S.I =		109.98 650.00	= 0.169

SCHEDULE OF JOINERIES:

TYPE	REFERENCE	SIZE IN METER
MD	MAIN DOOR	1.06 x 2.13
D	FLUSH DOOR	1.00 x 2.13
D1	FLUSH DOOR	0.76 x 2.13
D2	FLUSH DOOR	1.00 x 1.98
O	OPEN	1.00 x 2.13
W1	WINDOW	1.53 x 1.52
W2	WINDOW	1.22 x 1.52
W3	WINDOW	0.91 x 1.52
KW	KITCHEN WINDOW	1.52 x 1.22
V	VENTILATOR	0.91 x 0.76
J	JALLY	0.91 x 1.83

PARKING

- TWO WHEELER PARKING SPACE 2 NOS PROVIDED.
- CAR PARKING SPACE 1 NOS PROVIDED.

NOTES:

- FIRE EXTINGUISHER
- ALL DIMENSION ARE IN METER
- SCALE - 1:100
- WASTE WATER UTILISED FOR GARDEN PURPOSE.
- SOLAR WATER HEATER PROVIDED IN TERRACE FLOOR.

APPLICANT

N.KANNAN S/O NARAYANAN

G.vilwanathan

Er.G.VILWANATHAN, DCE,B.E.,
REGISTERED ENGINEER GRADE-II
DTCP REG: RĒ/GR-II/001/2024
MUNICIPALITY: 091/LS/2021/00004
ANVIBUILDERS
26F, Chidambaram Road,
Jayankondam, Ariyalur (Dt)-621 802.
Mob: 9976914265, 8610120817
REGISTERD ENGINEER:-