



PLAN SHOWING THE PROPOSED CONSTRUCTION OF A GROUND FLOOR RESIDENTIAL BUILDING IN AS PER DOCUMENT.SF.NO:13/8,  
AS PER PATTA.SF.NO:13/8B, AT VALAJANAGARAM VILLAGE AND PANCHAYATH, ARIYALUR TALUK AND DISTRICT.

OWNER NAME : THIRU : SATHISH


S/O, THIRU: PANDIYAN.

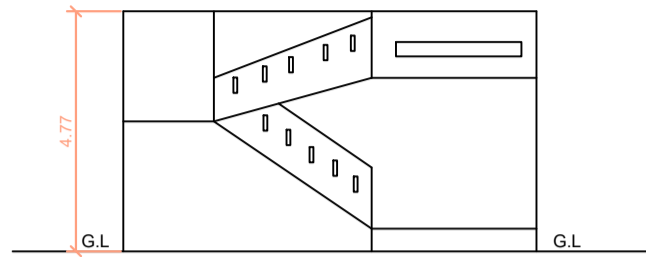

FRONT ELEVATION


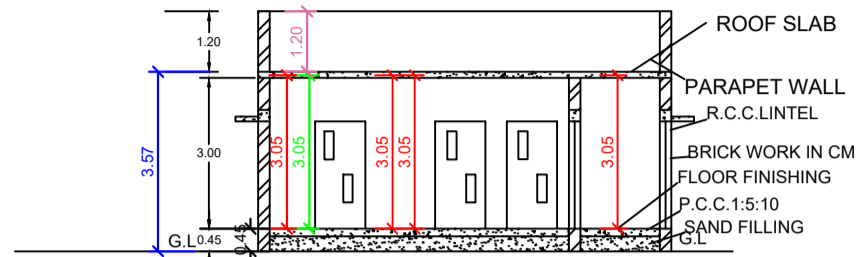


SECTION ON SS

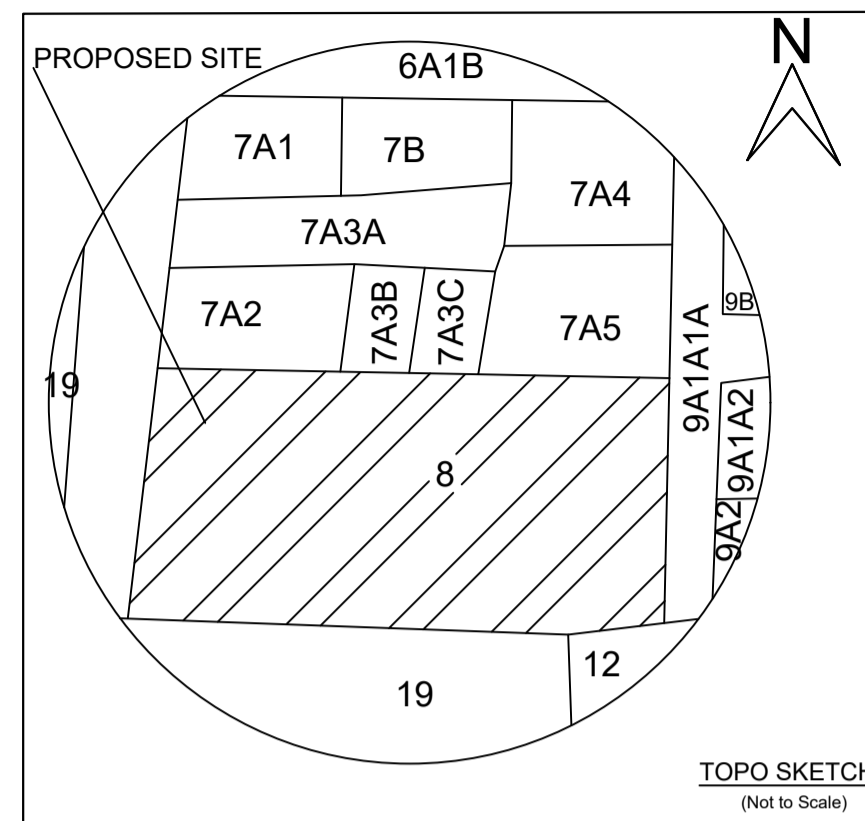


SITE PLAN 1:100 SCALE


TOPO SKETCH  
(Not to Scale)

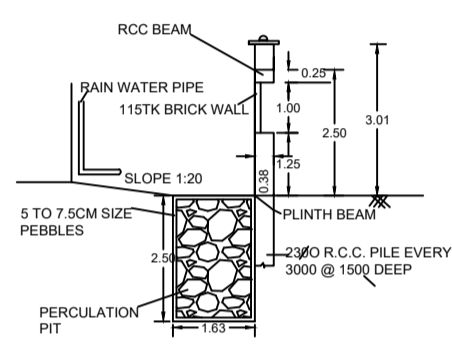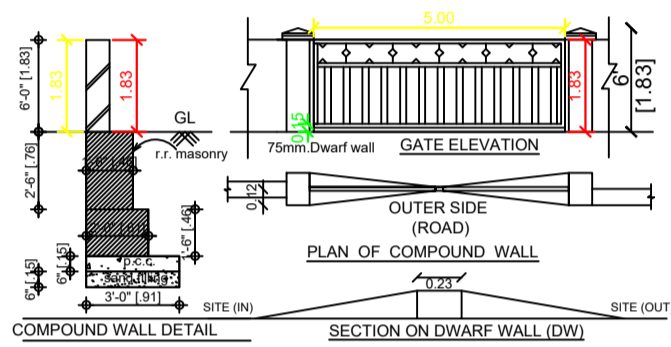


RAINWATER HARVESTING

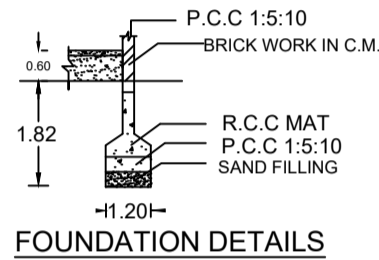


FOUNDATION DETAILS

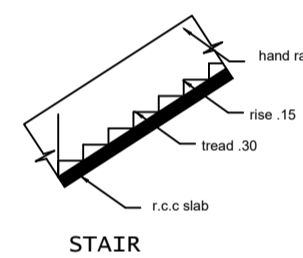


STAIR

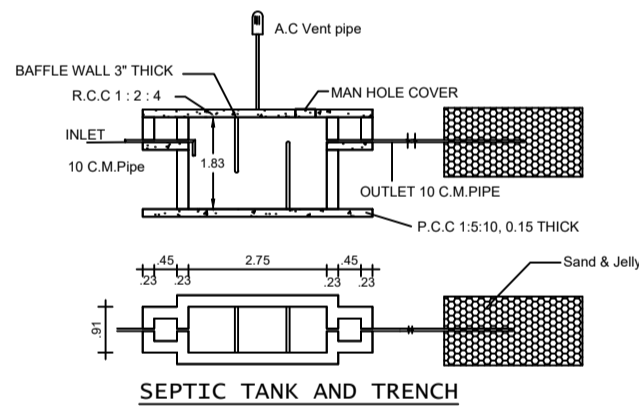


SEPTIC TANK AND TRENCH

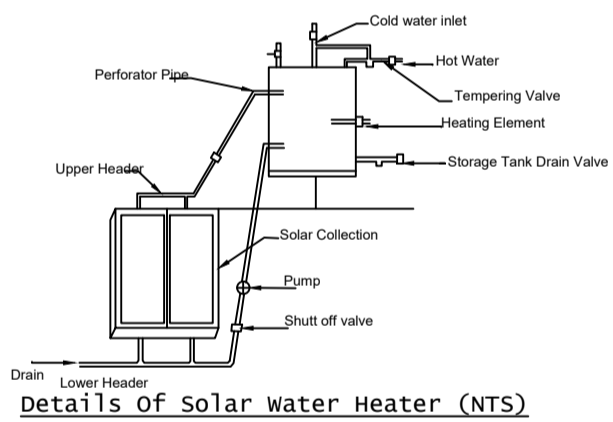


Details of solar water Heater (NTS)

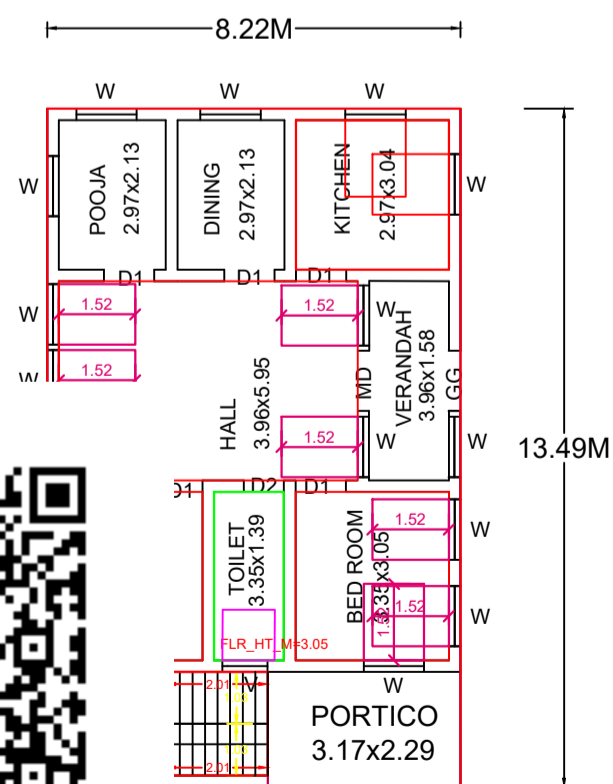

GROUND FLOOR

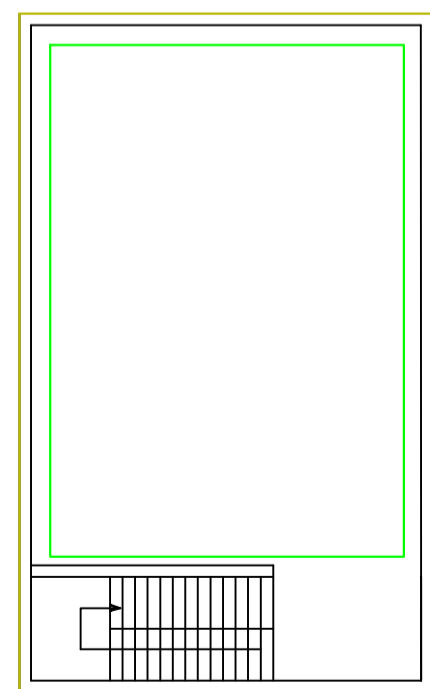


TERRACE FLOOR

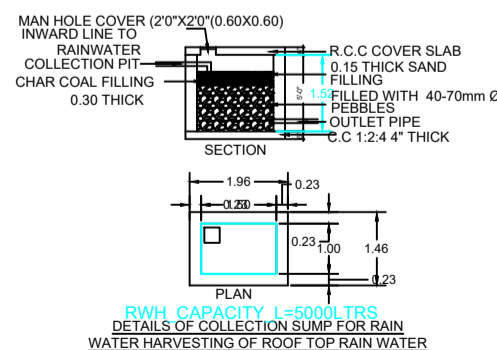

RAIN CAPACITY 1.55M3 TRS  
DETAILS OF COLLECTION SUMP FOR RAIN  
WATER HARVESTING OF ROOF TOP RAIN WATER

SENTHILKUMAR PLOT,  
SUBIRAMANIYAN PLOT

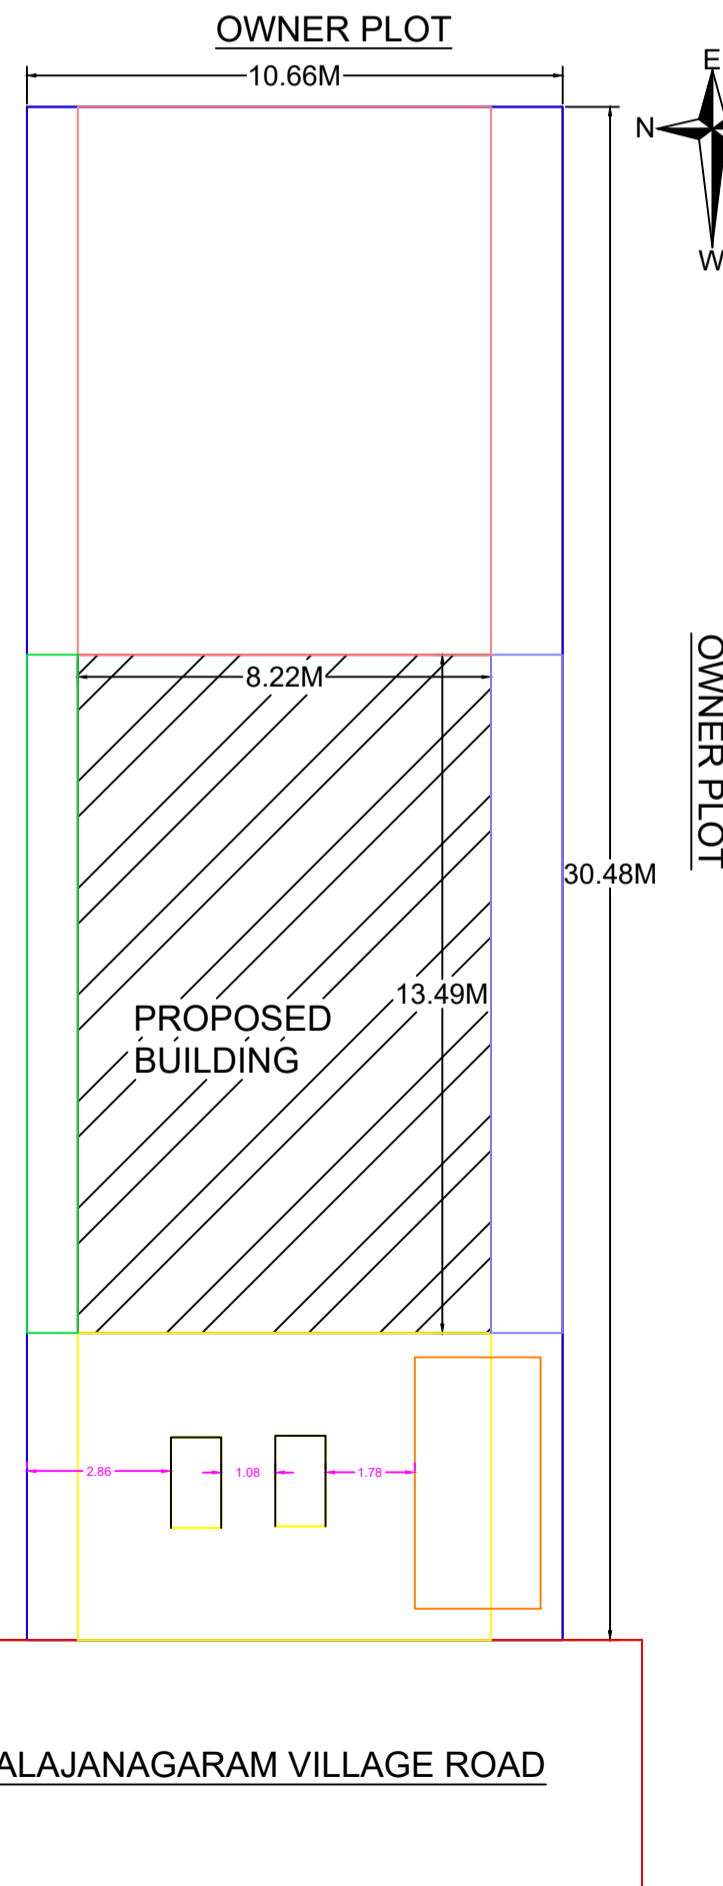

VALAJANAGARAM VILLAGE ROAD

APPROVED BY:

REFERENCE :	
MAIN DOOR	MD 1.20X2.10
C.W. DOOR	D1 1.00X2.10
C.W. DOOR	D2 0.80X2.10
C.W. WINDOW	W 1.20X1.52
C.W. VENTILATOR	V 0.90X0.60

AREA STATEMENT: RESIDENTIAL	
PROPOSED BUILDING	FLOOR-GROUND
PLINTH AREA	: 110.88 SQ.M
CARPET AREA	: 64.97 SQ.M
PLOT AREA	: 324.00 SQ.M
OPEN AREA	: 213.12 SQ.M

OWNER:

*P. Sathish*

ENGINEER:

*P. Sudhakar*

P. SUDHAKAR, Q.C.E. S.E.,  
Registered Engineer Grade - III,  
Ariyalur Municipality  
Reg.No.690 / LS / 2020 / 00002,  
21429, Jayankondam Main Road,  
Valajanagaram, ARIYALUR - 621704  
PHONE: 89483-55515

