




PLAN SHOWING THE PROPOSED CONSTRUCTION OF R.C.C ROOF RESIDENTIAL BUILDING IN GROUND FLOOR, AT OLD S.F No: 295/11, NEW S.F No: 295/11B, DEVANURPATHAI, KUVAGAM VILLAGE & PANCHAYAT, ANDIMADAM UNION PANCHAYAT , ANDIMADAM TALUK, ARIYALUR DISTRICT.

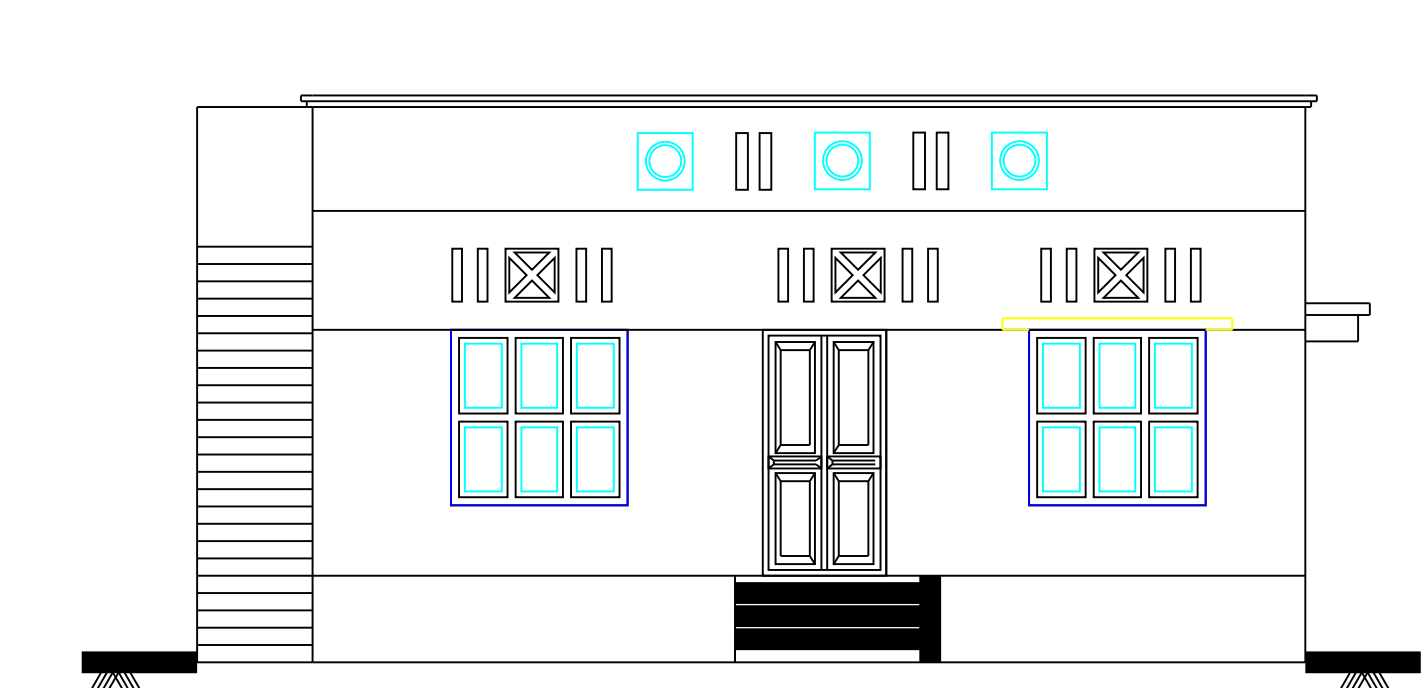


FRONT ELEVATION

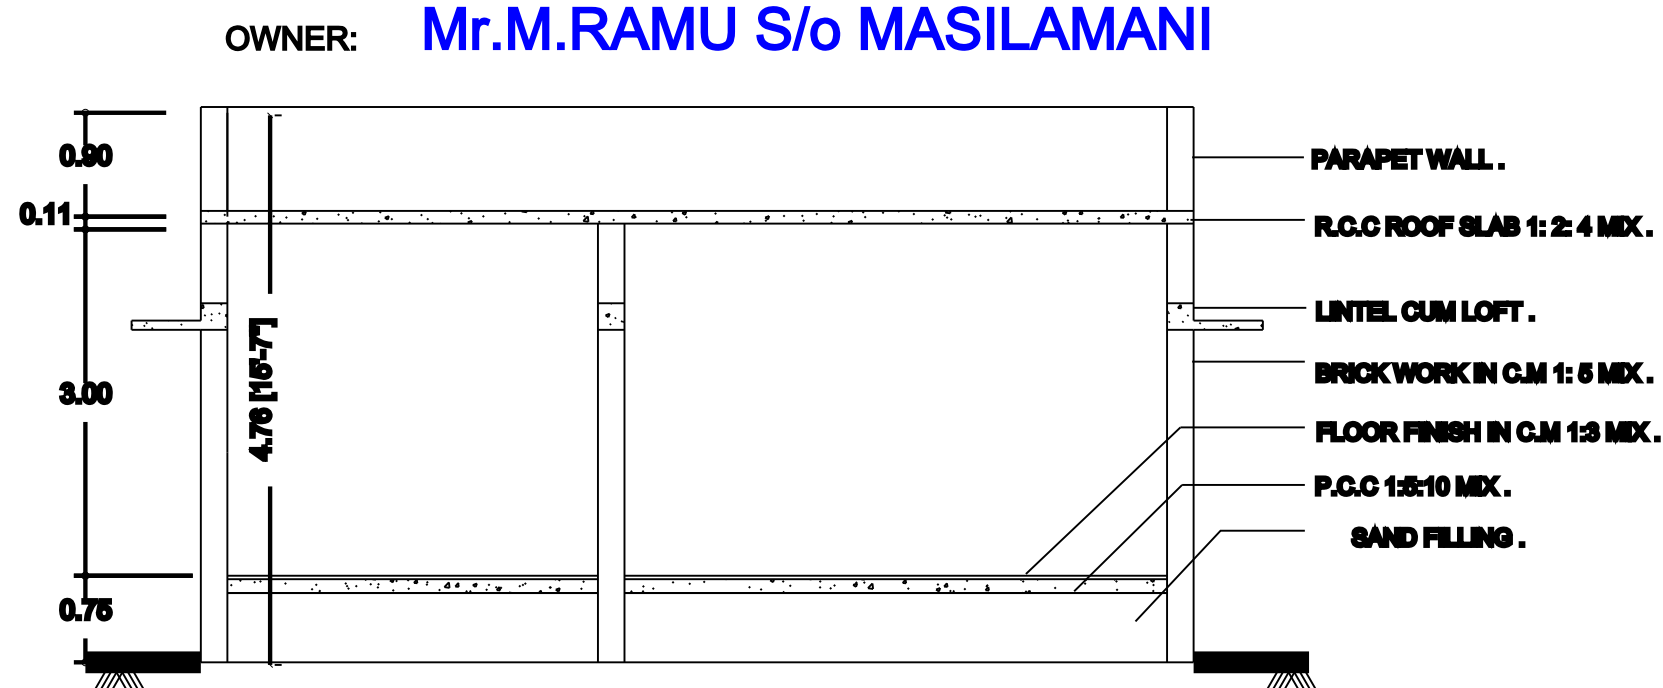


CROSS SECTION ON 'AB'

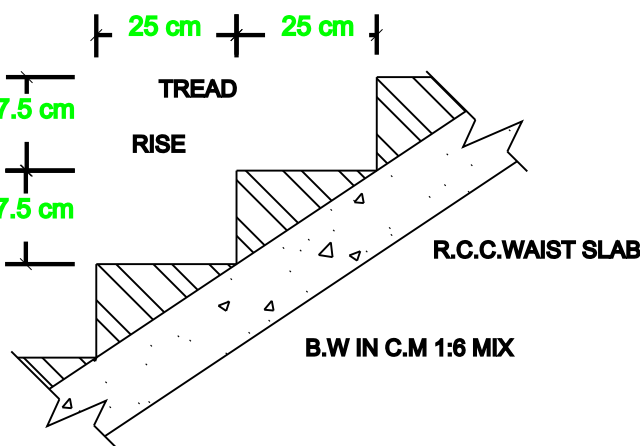


SECTION OF STAIRCASE

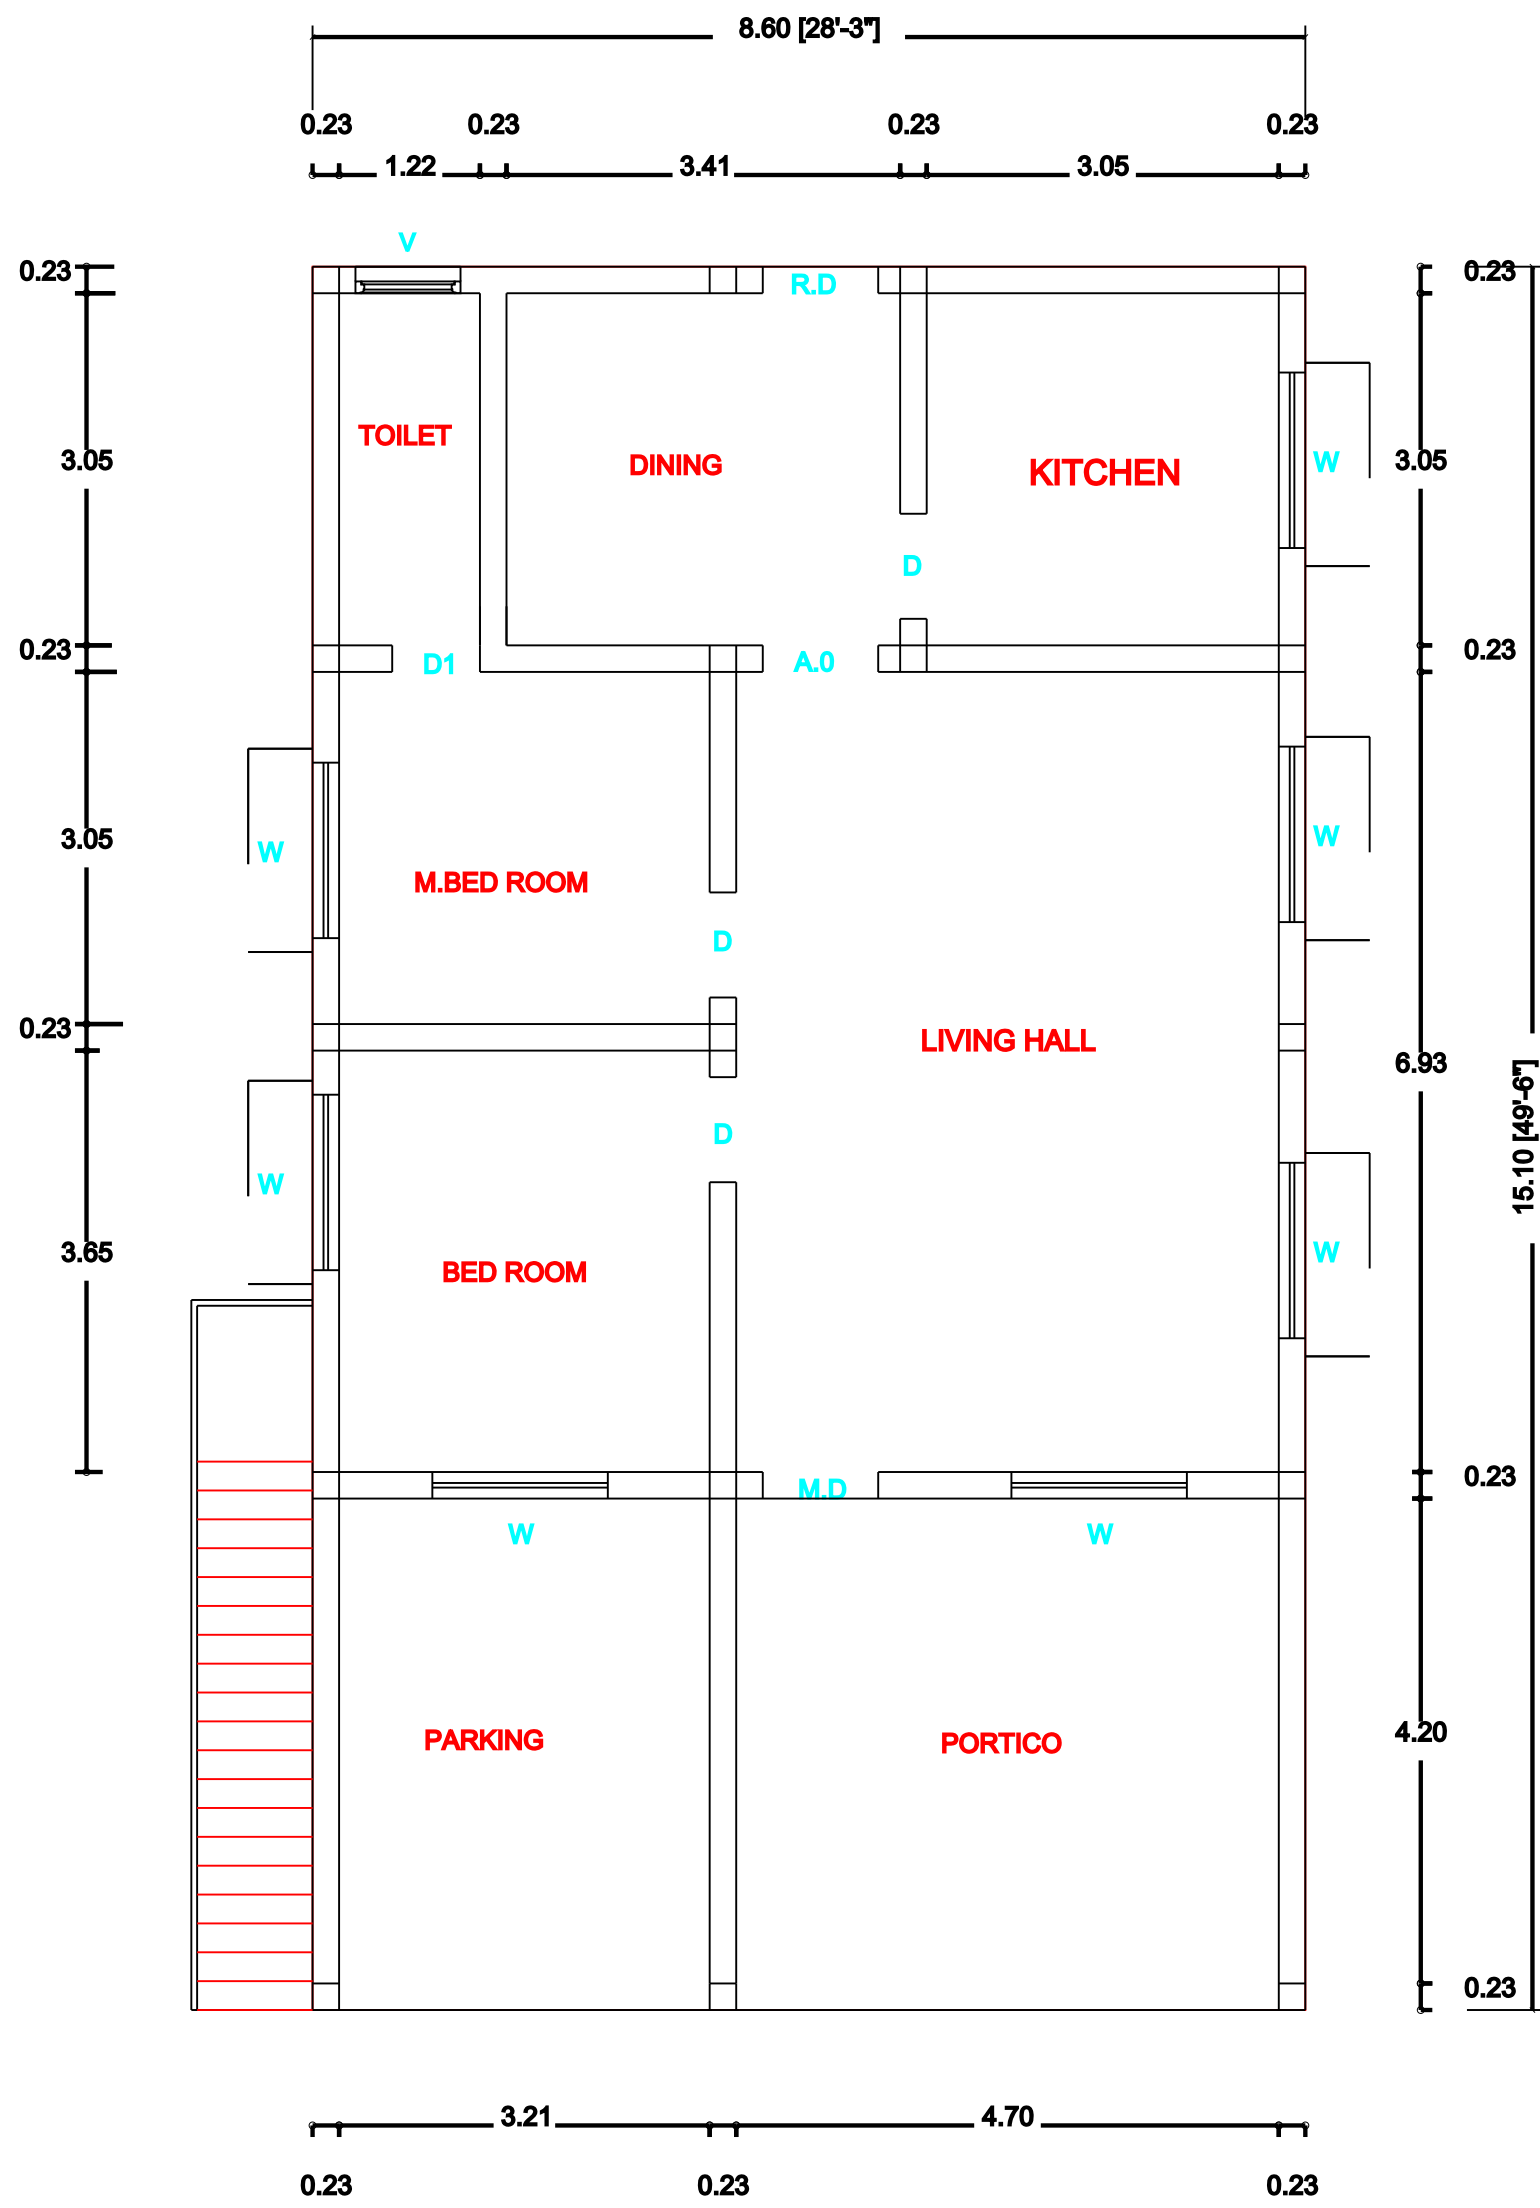


GROUND FLOOR PLAN
(SOUTH FACING)

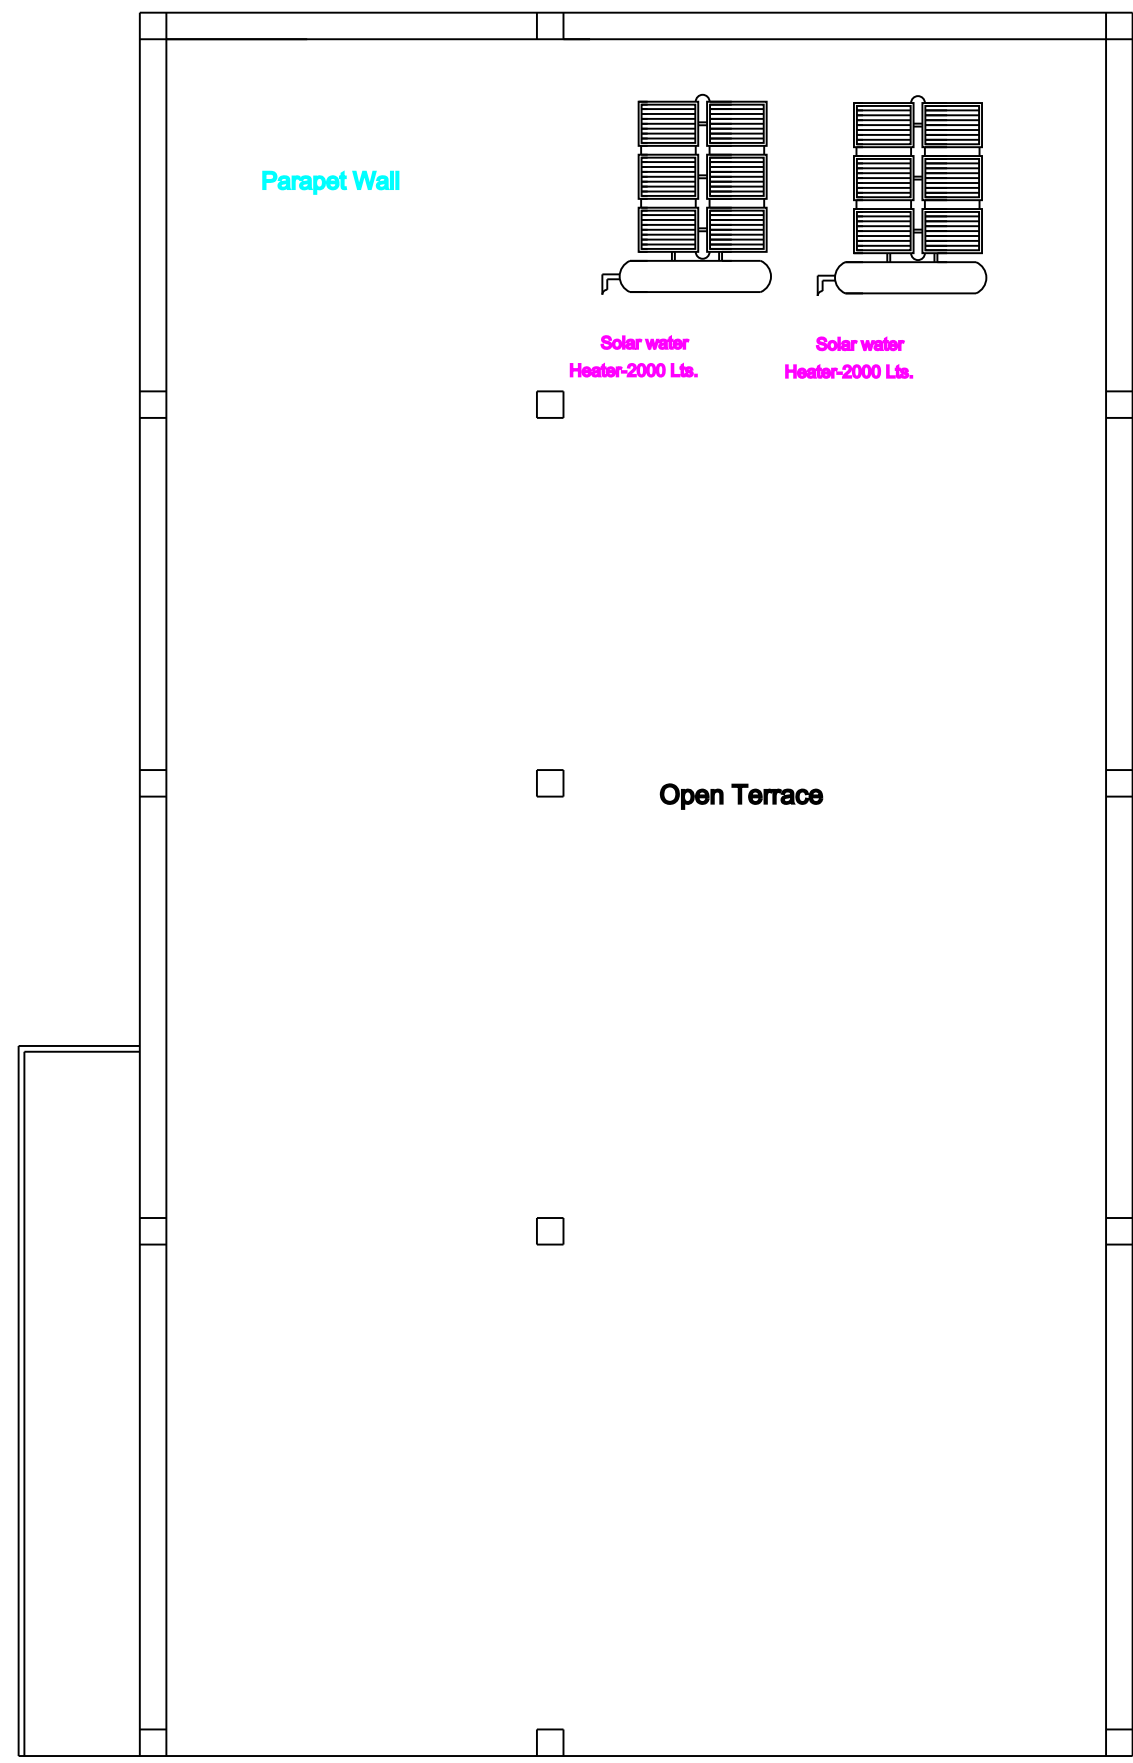


FIRST FLOOR PLAN
HEAD ROOM

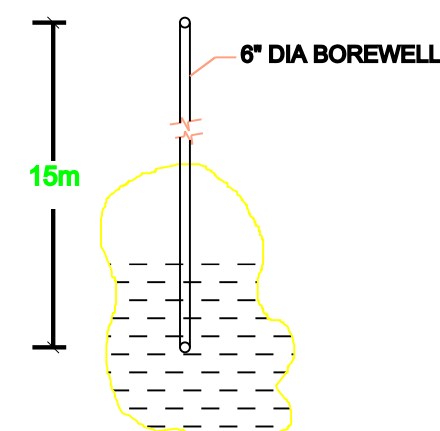

BORE WELL DETAIL

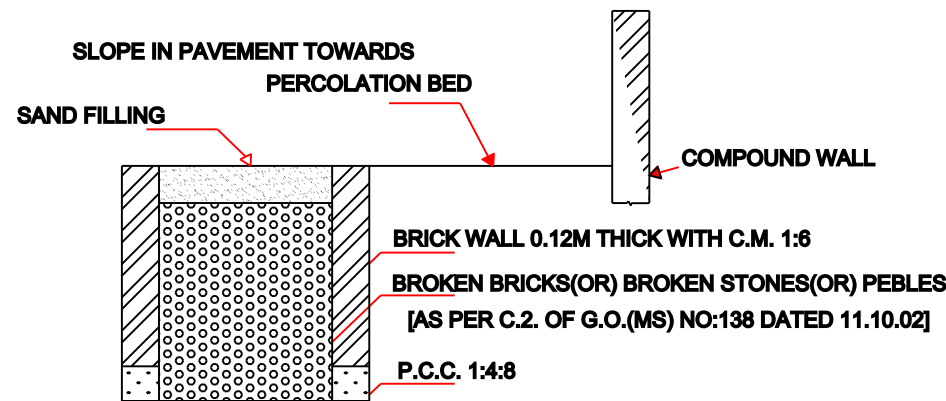


SECTION OF RAIN WATER PERCOLATION BED

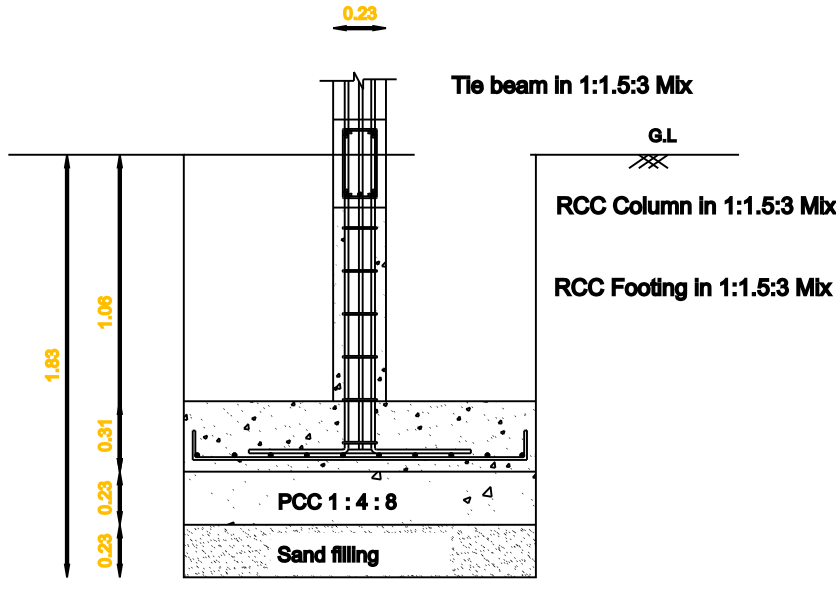


CROSS SECTION ON 'C - C'



DATION DETAILS

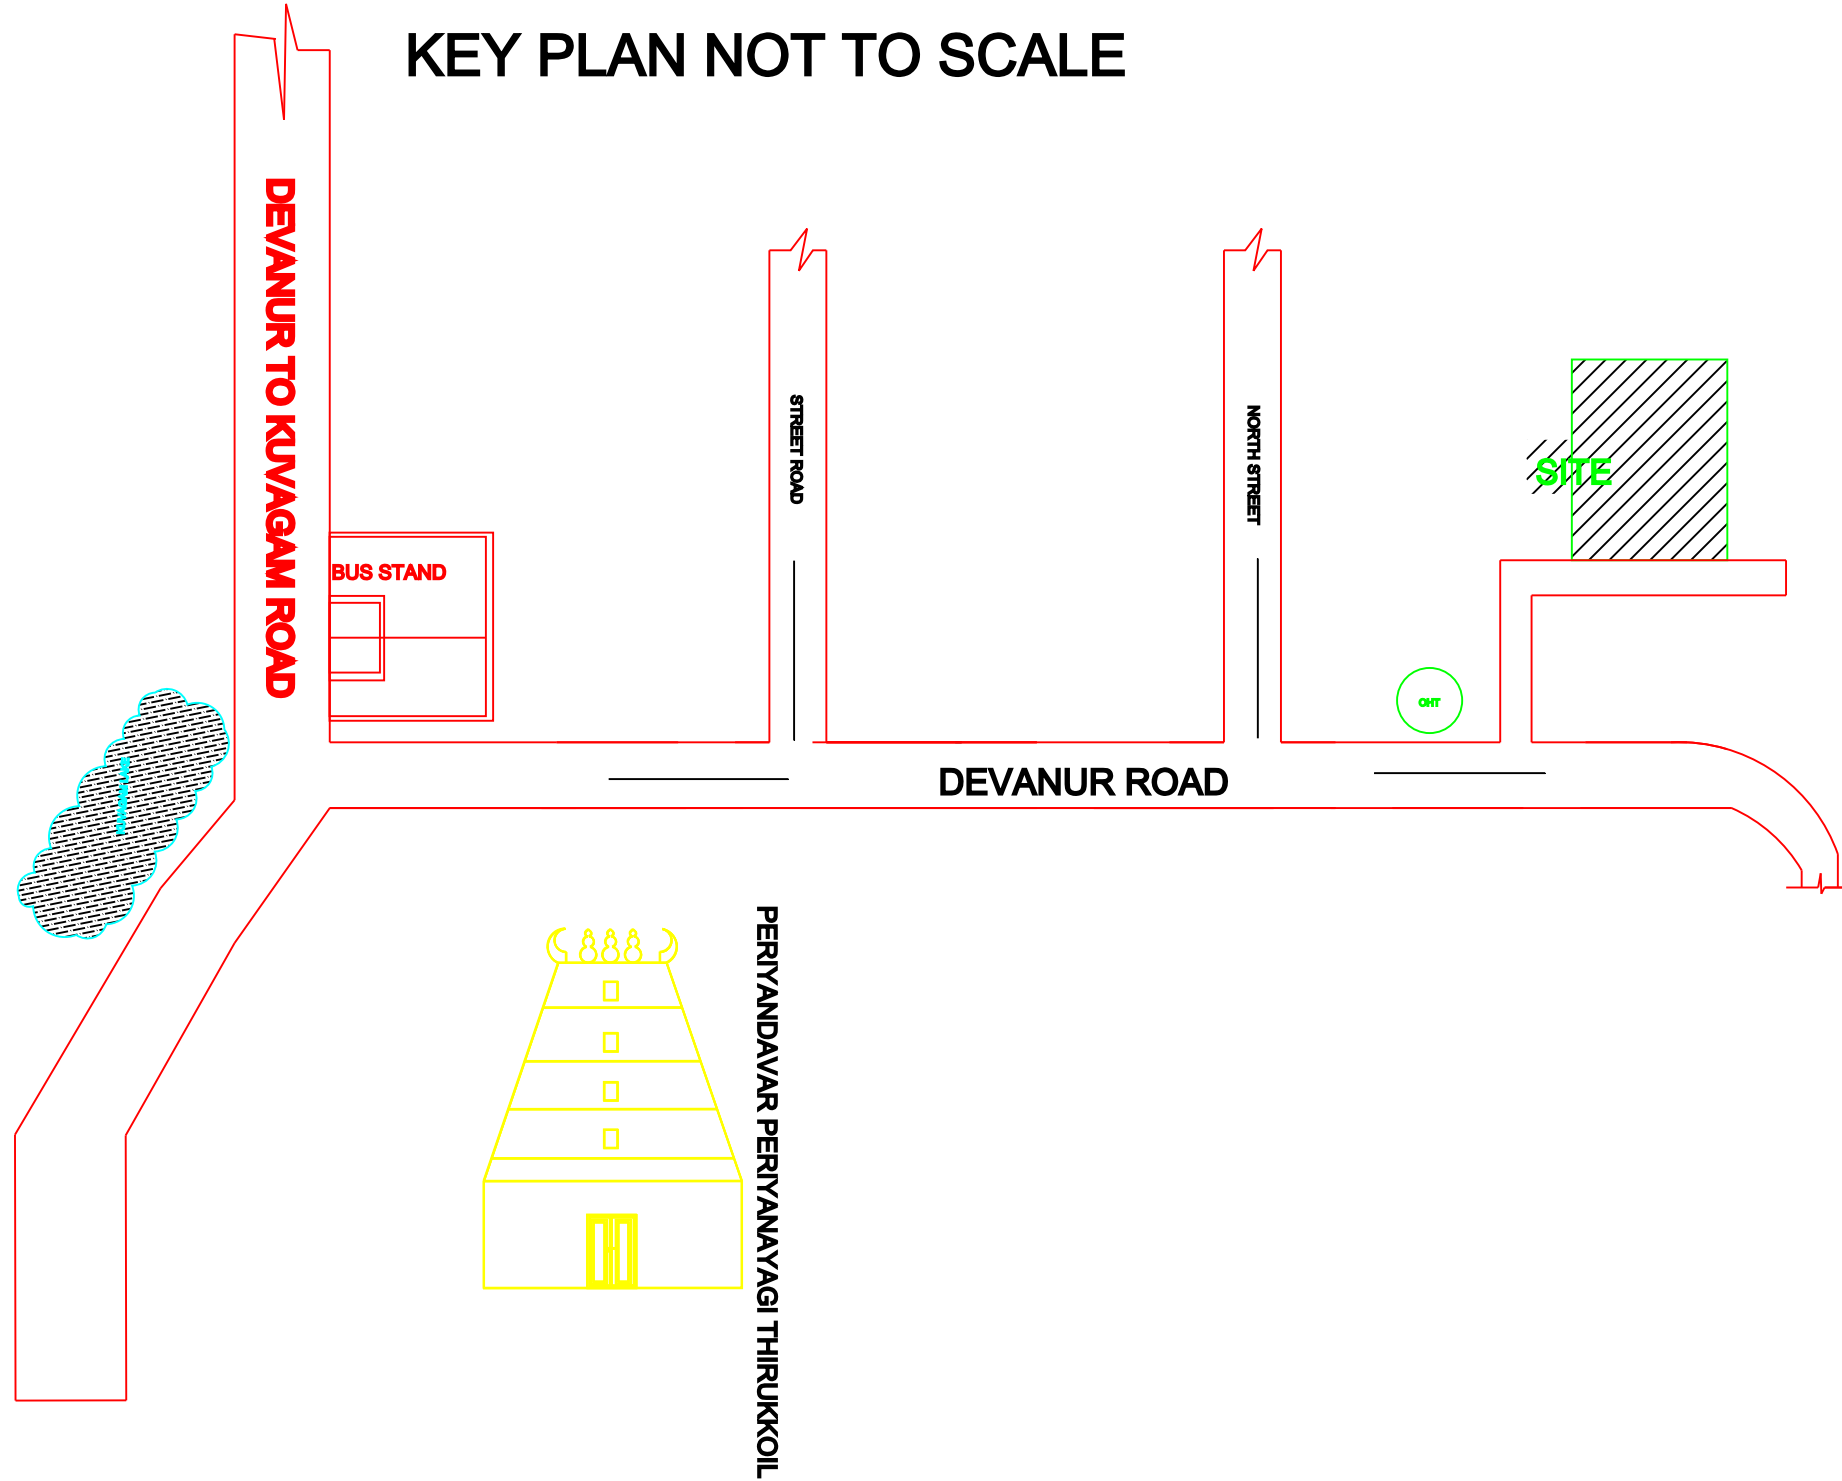

KEY PLAN NOT TO SCALE

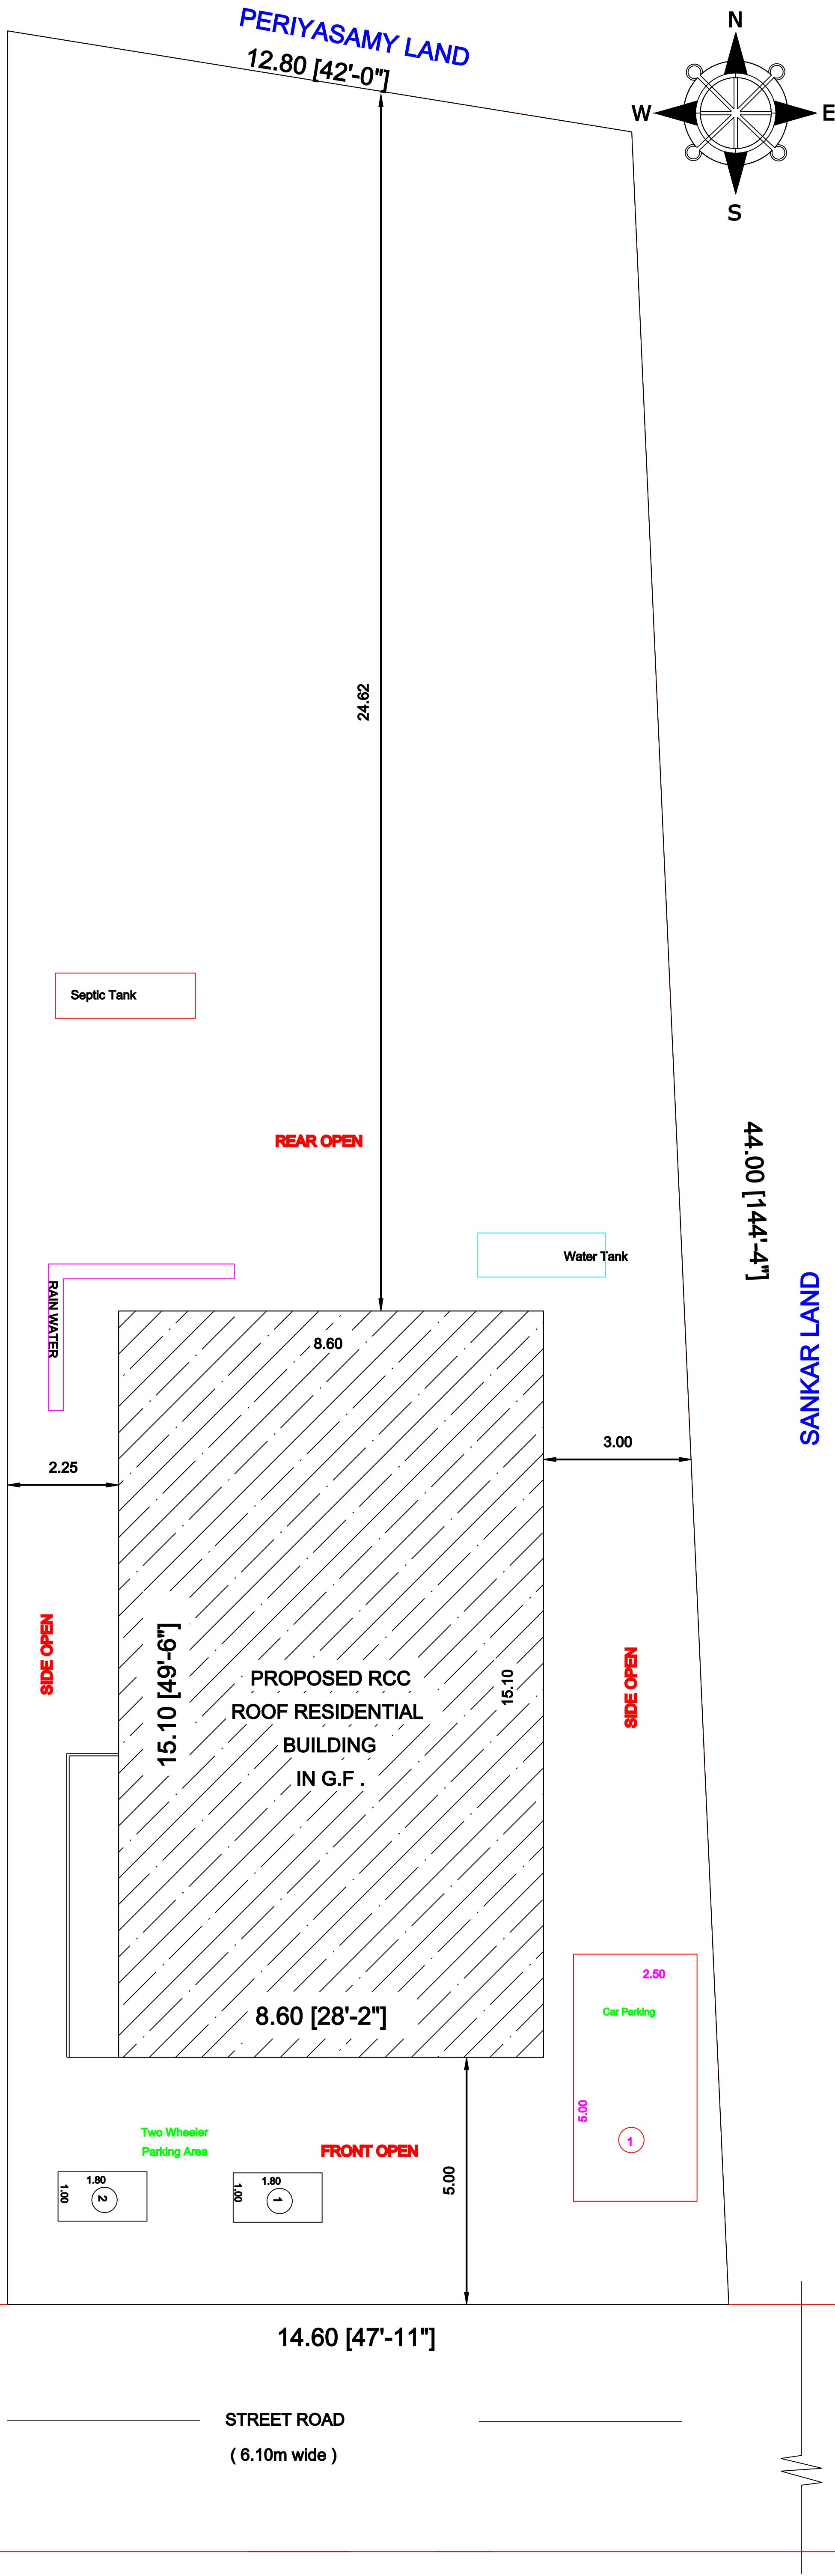

AREA DETAILS		
DESCRIPTION	SQ.M	SQ.Ft
PLOT AREA (as per Document)	600.00	6458.40
PLOT AREA (as per PATTa)	600.00	6458.40
SUPER IMPOSED PLOT AREA	611.50	6582.18
DESCRIPTION	F.S.I AREA (In SQ.M)	F.S.I AREA (In SQ.Ft)
PROPOSED BUILDING PLINTH AREA		
PRO., GROUND FLOOR AREA	129.86	1397.81
TOTAL AREA	129.86	-
OPEN SPACE AREA	540.02	
PLOT COVERAGE =	129.86 600.00	X 100 = 21.64%
F.S.I =	129.86 600.00	= 0.216

SCHEDULE OF JOINERIES:		
TYPE	REFERENCE	SIZE IN METER
MD	MAIN DOOR	1.06 x 2.13
D	FLUSH DOOR	1.00 x 2.13
D1	FLUSH DOOR	0.76 x 2.13
D2	FLUSH DOOR	1.00 x 1.98
O	OPEN	1.00 x 2.13
W1	WINDOW	1.53 x 1.52
W2	WINDOW	1.22 x 1.52
W3	WINDOW	0.91 x 1.52
KW	KITCHEN WINDOW	1.52 x 1.22
V	VENTILATOR	0.91 x 0.76
J	JALLY	0.91 x 1.83

- PARKING
- TWO WHEELER PARKING SPACE 2 NOS PROVIDED.
 - CAR PARKING SPACE 1 NOS PROVIDED.

- NOTES:
- FIRE EXTINGUISHER
 - ALL DIMENSION ARE IN METER
 - SCALE - 1:100
 - WASTE WATER UTILISED FOR GARDEN PURPOSE.
 - SOLAR WATER HEATER PROVIDED IN TERRACE FLOOR.

APPLICANT

M. Ramu S/o Masilamani

M.RAMU S/o MASILAMANI

G. V. V. V. V.

Er. G. VILWANATHAN, DCE., B.E.,
REGISTERED ENGINEER GRADE-II
DTCP REG: RE/GR-II/001/2024
MUNICIPALITY: 091/LS/2021/00004
ANVIBUILDERS
26F, Chidambaram Road,
Jayankondam, Ariyalur (DI)-621 802.
Mob: 9976914265, 8610120817
REGISTERD ENGINEER:-