

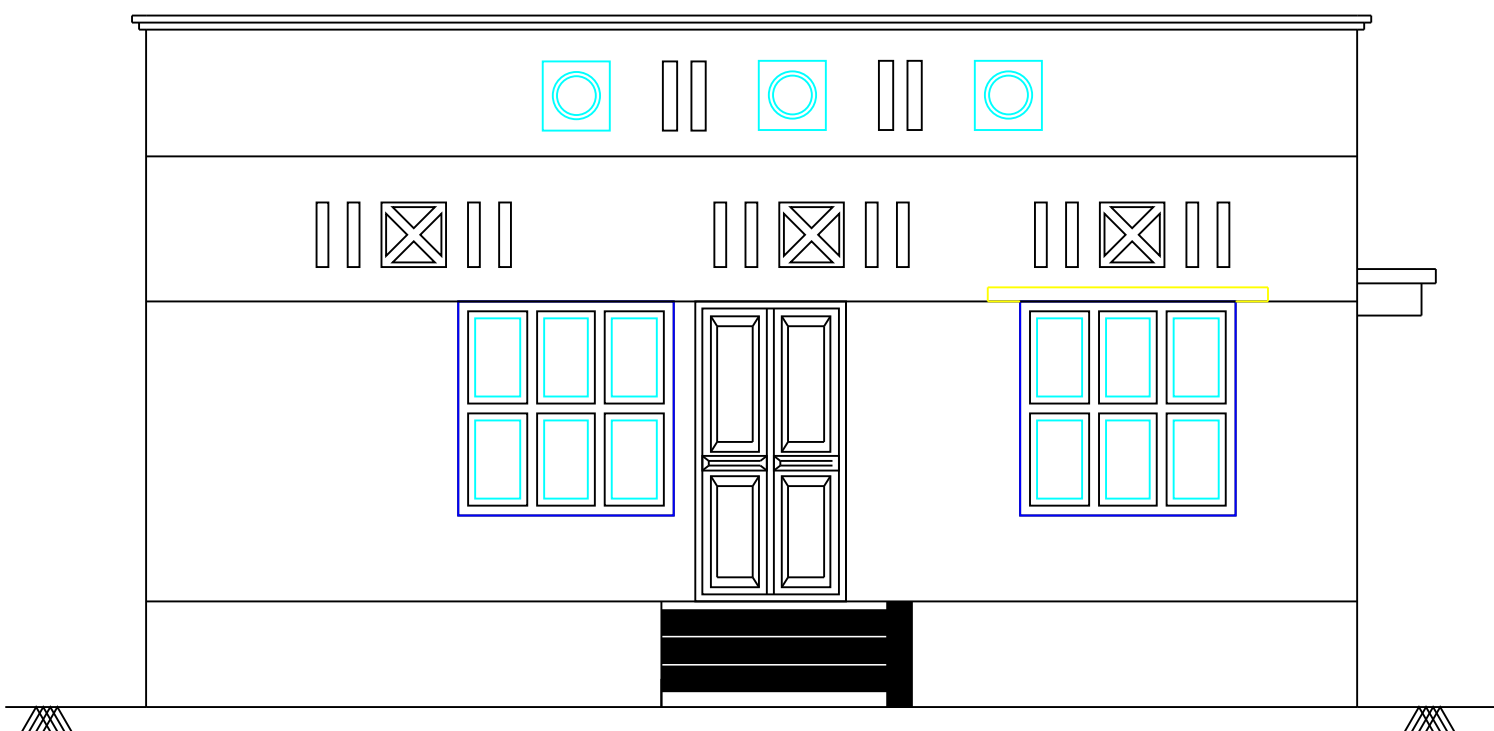


PLAN SHOWING THE PROPOSED CONSTRUCTION OF R.C.C ROOF RESIDENTIAL BUILDING IN GROUND FLOOR, AT OLD S.F No: 148/21, NEW S.F No: 474/37, SAMMAN STREET, SUTHAMALLI VILLAGE & PANCHAYAT, T.PALUR UNION PANCHAYAT, UDAYARPALAYAM TALUK, ARIYALUR DISTRICT.

Owner:- Mrs.M.VAITHEESWARI W/o MANIKANDAN.

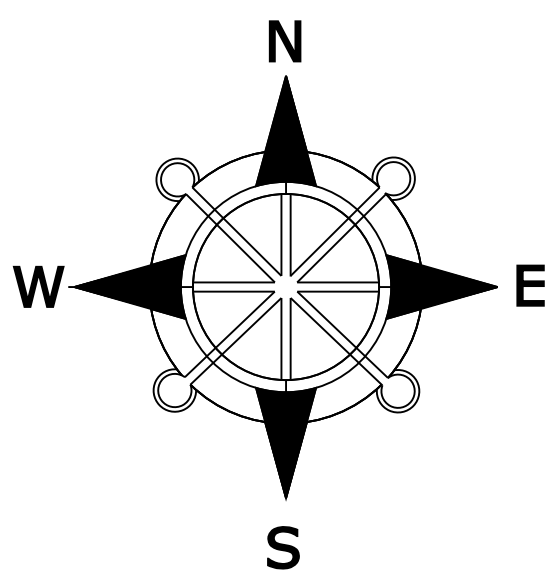


FRONT ELEVATION

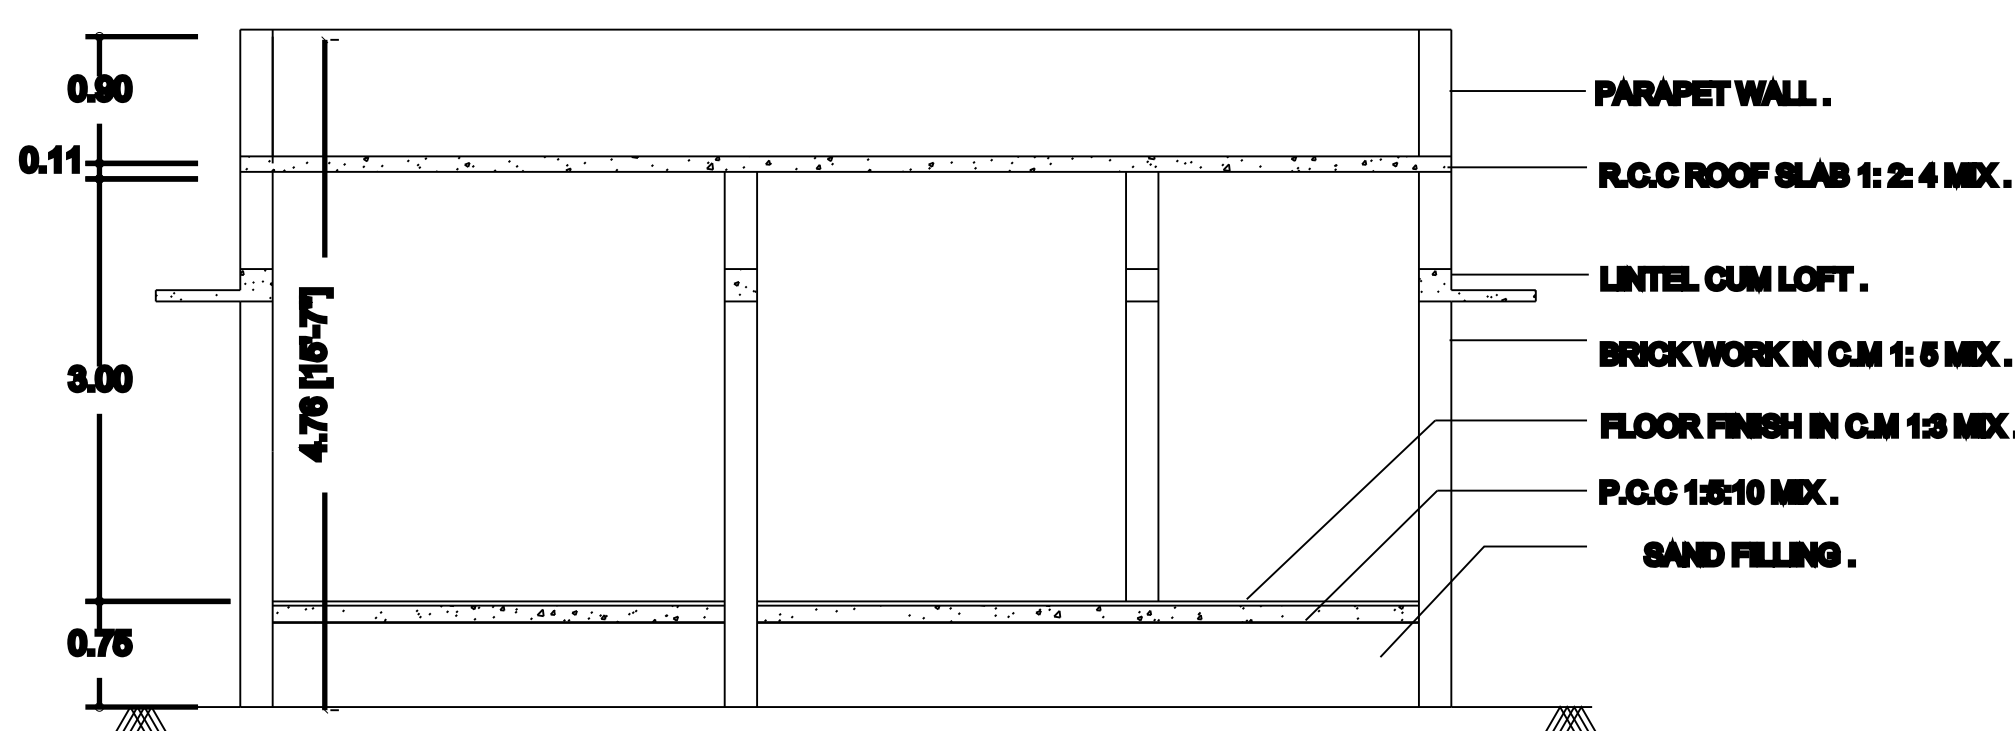

CROSS SECTION ON 'AB'


SITE PLAN 1:100

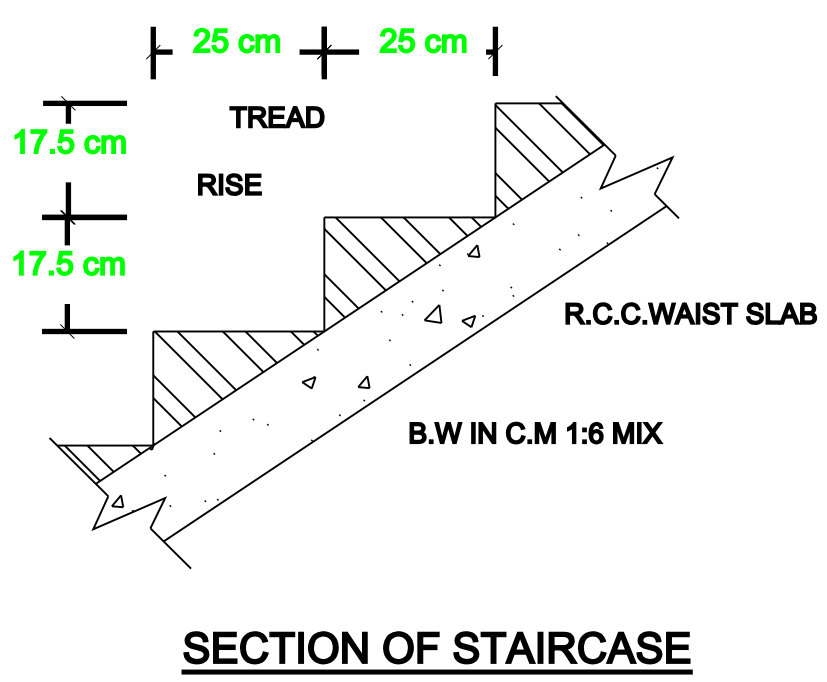

SECTION OF STAIRCASE

SAMMAN STREET ROAD

RAJENDRAN PLOT
8.80 [28'-10"]

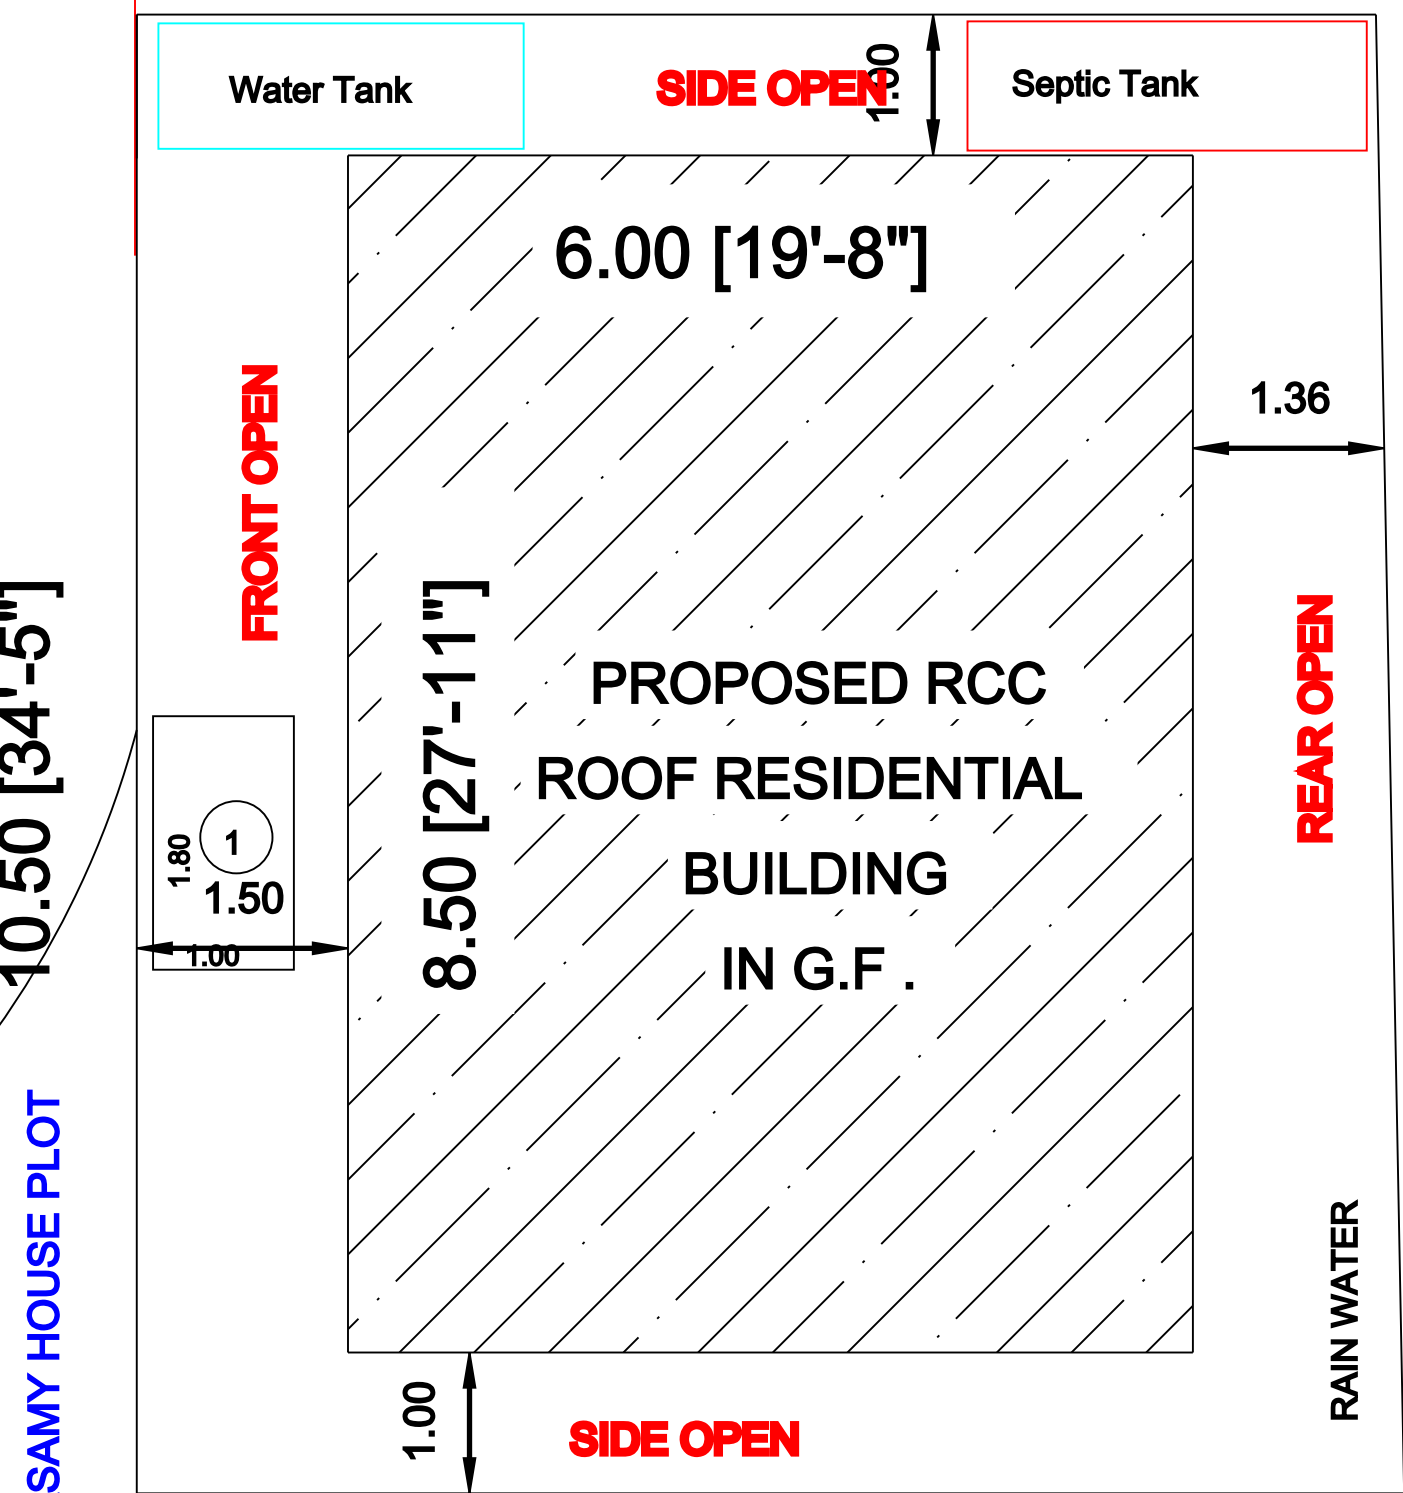

10.50 [34'-5"]

SAMINATHAN,PANDIYAN HOUSE PLOT

PILLAIYAR KOIL MANIYAM

SCALE - 1:100


SCHEDULE OF JOINERIES:		
TYPE	REFERENCE	SIZE IN METER
MD	MAIN DOOR	1.08 x 2.13
D	FLUSH DOOR	1.00 x 2.13
D1	FLUSH DOOR	0.76 x 2.13
D2	FLUSH DOOR	1.00 x 1.98
O	OPEN	1.00 x 2.13
W1	WINDOW	1.53 x 1.52
W2	WINDOW	1.22 x 1.52
W3	WINDOW	0.91 x 1.52
KW	KITCHEN WINDOW	1.52 x 1.22
V	VENTILATOR	0.91 x 0.76
J	JALLY	0.91 x 1.83

- PARKING
- TWO WHEELER PARKING SPACE 2 NOS PROVIDED.
 - CAR PARKING SPACE 1 NOS PROVIDED.


APPLICANTS:-

M. Vaitheeswari
M.VAITHEESWARI W/o Manikandan.


G. Vilwanathan
E.R.G. VILWANATHAN, DCE.,B.E.,
REGISTERED ENGINEER GRADE-II
DTCP REG: RE/GR-II/001/2024
MUNICIPALITY: 091/LS/2021/00004
ANVIBUILDERS
26F, Chidambaram Road,
Jayankondam, Ariyalur (Dt)-621 802.
Mob: 9976914265, 8610120217
REGISTERD ENGINEER:-

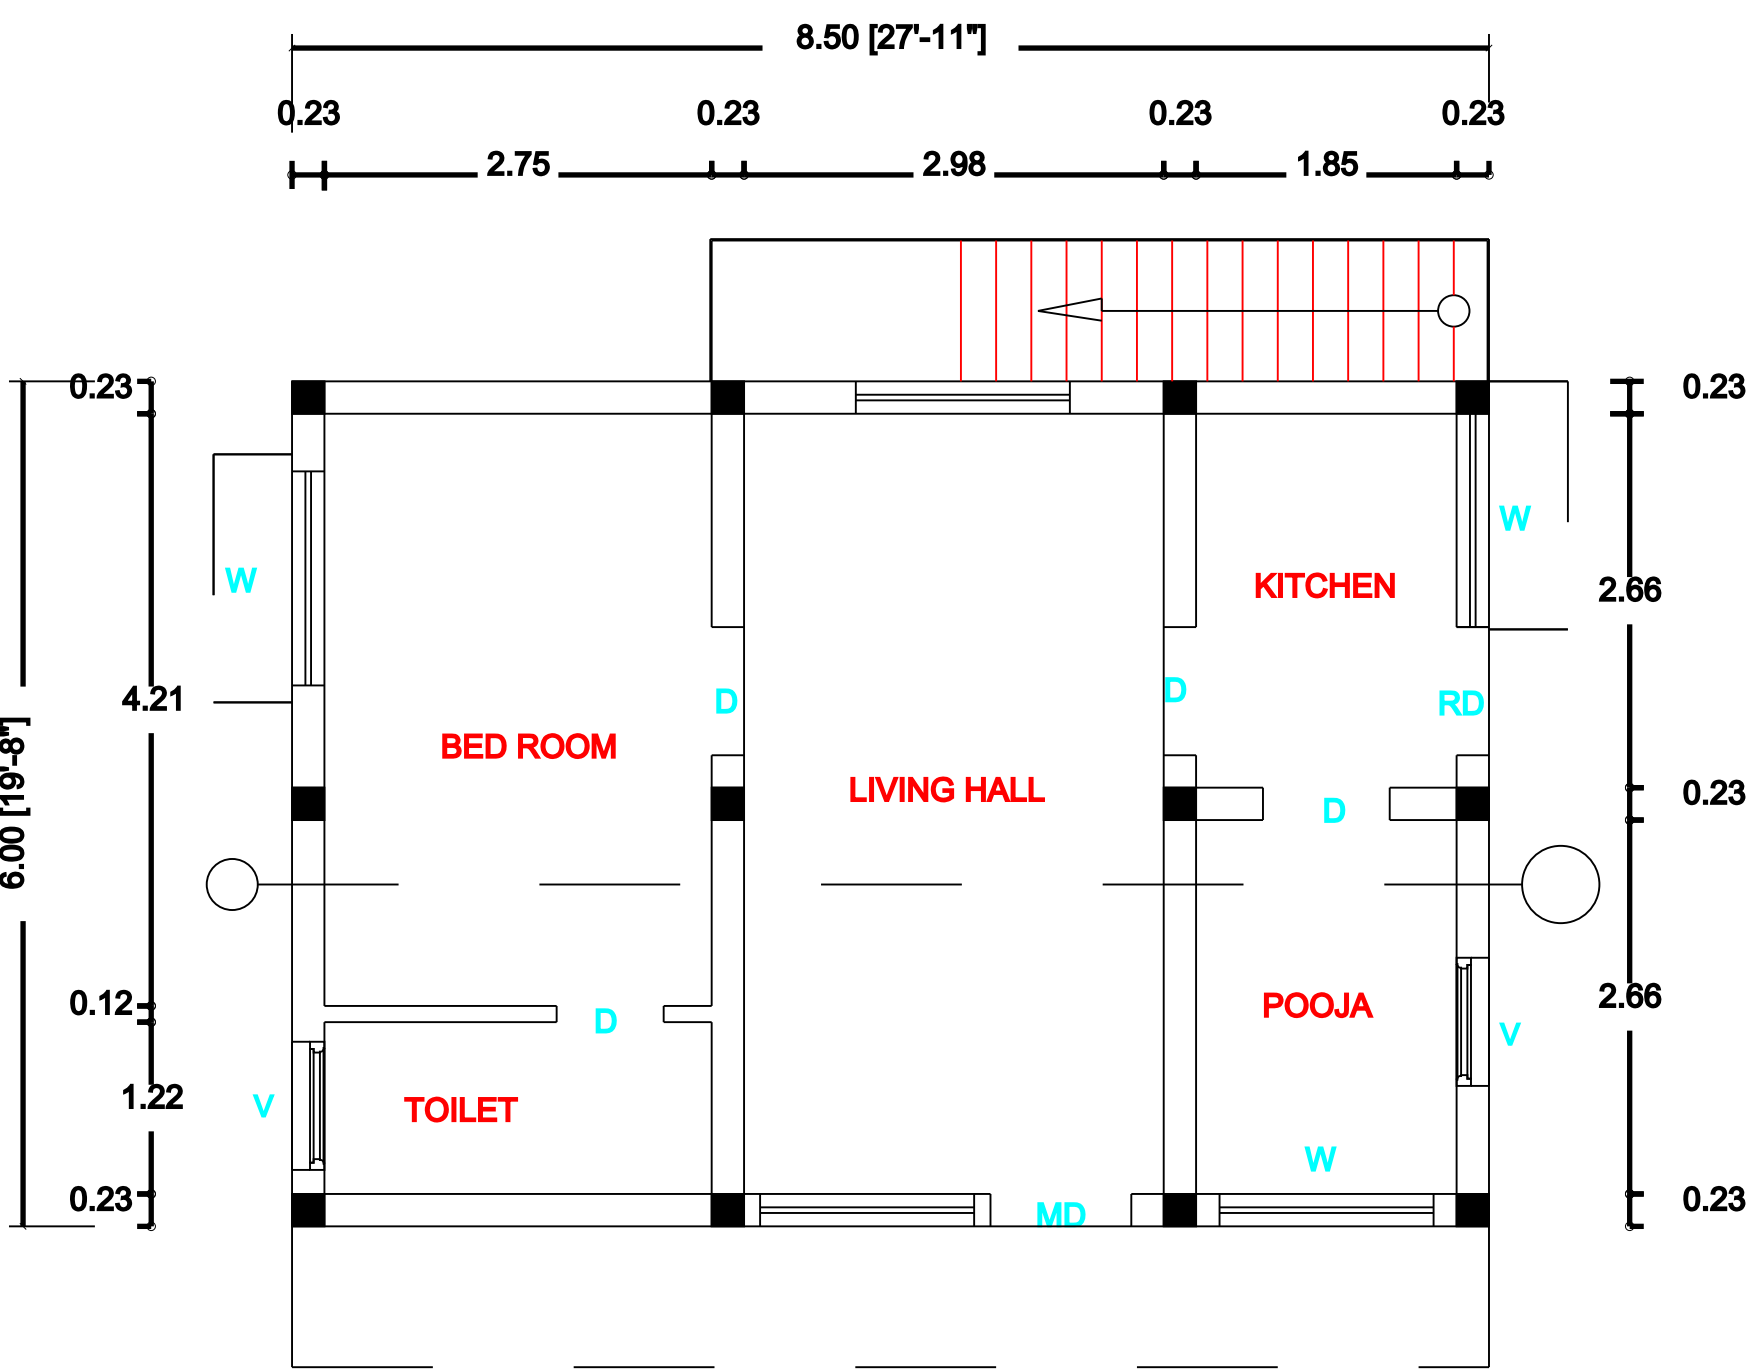


GROUND FLOOR PLAN
(WEST FACING)

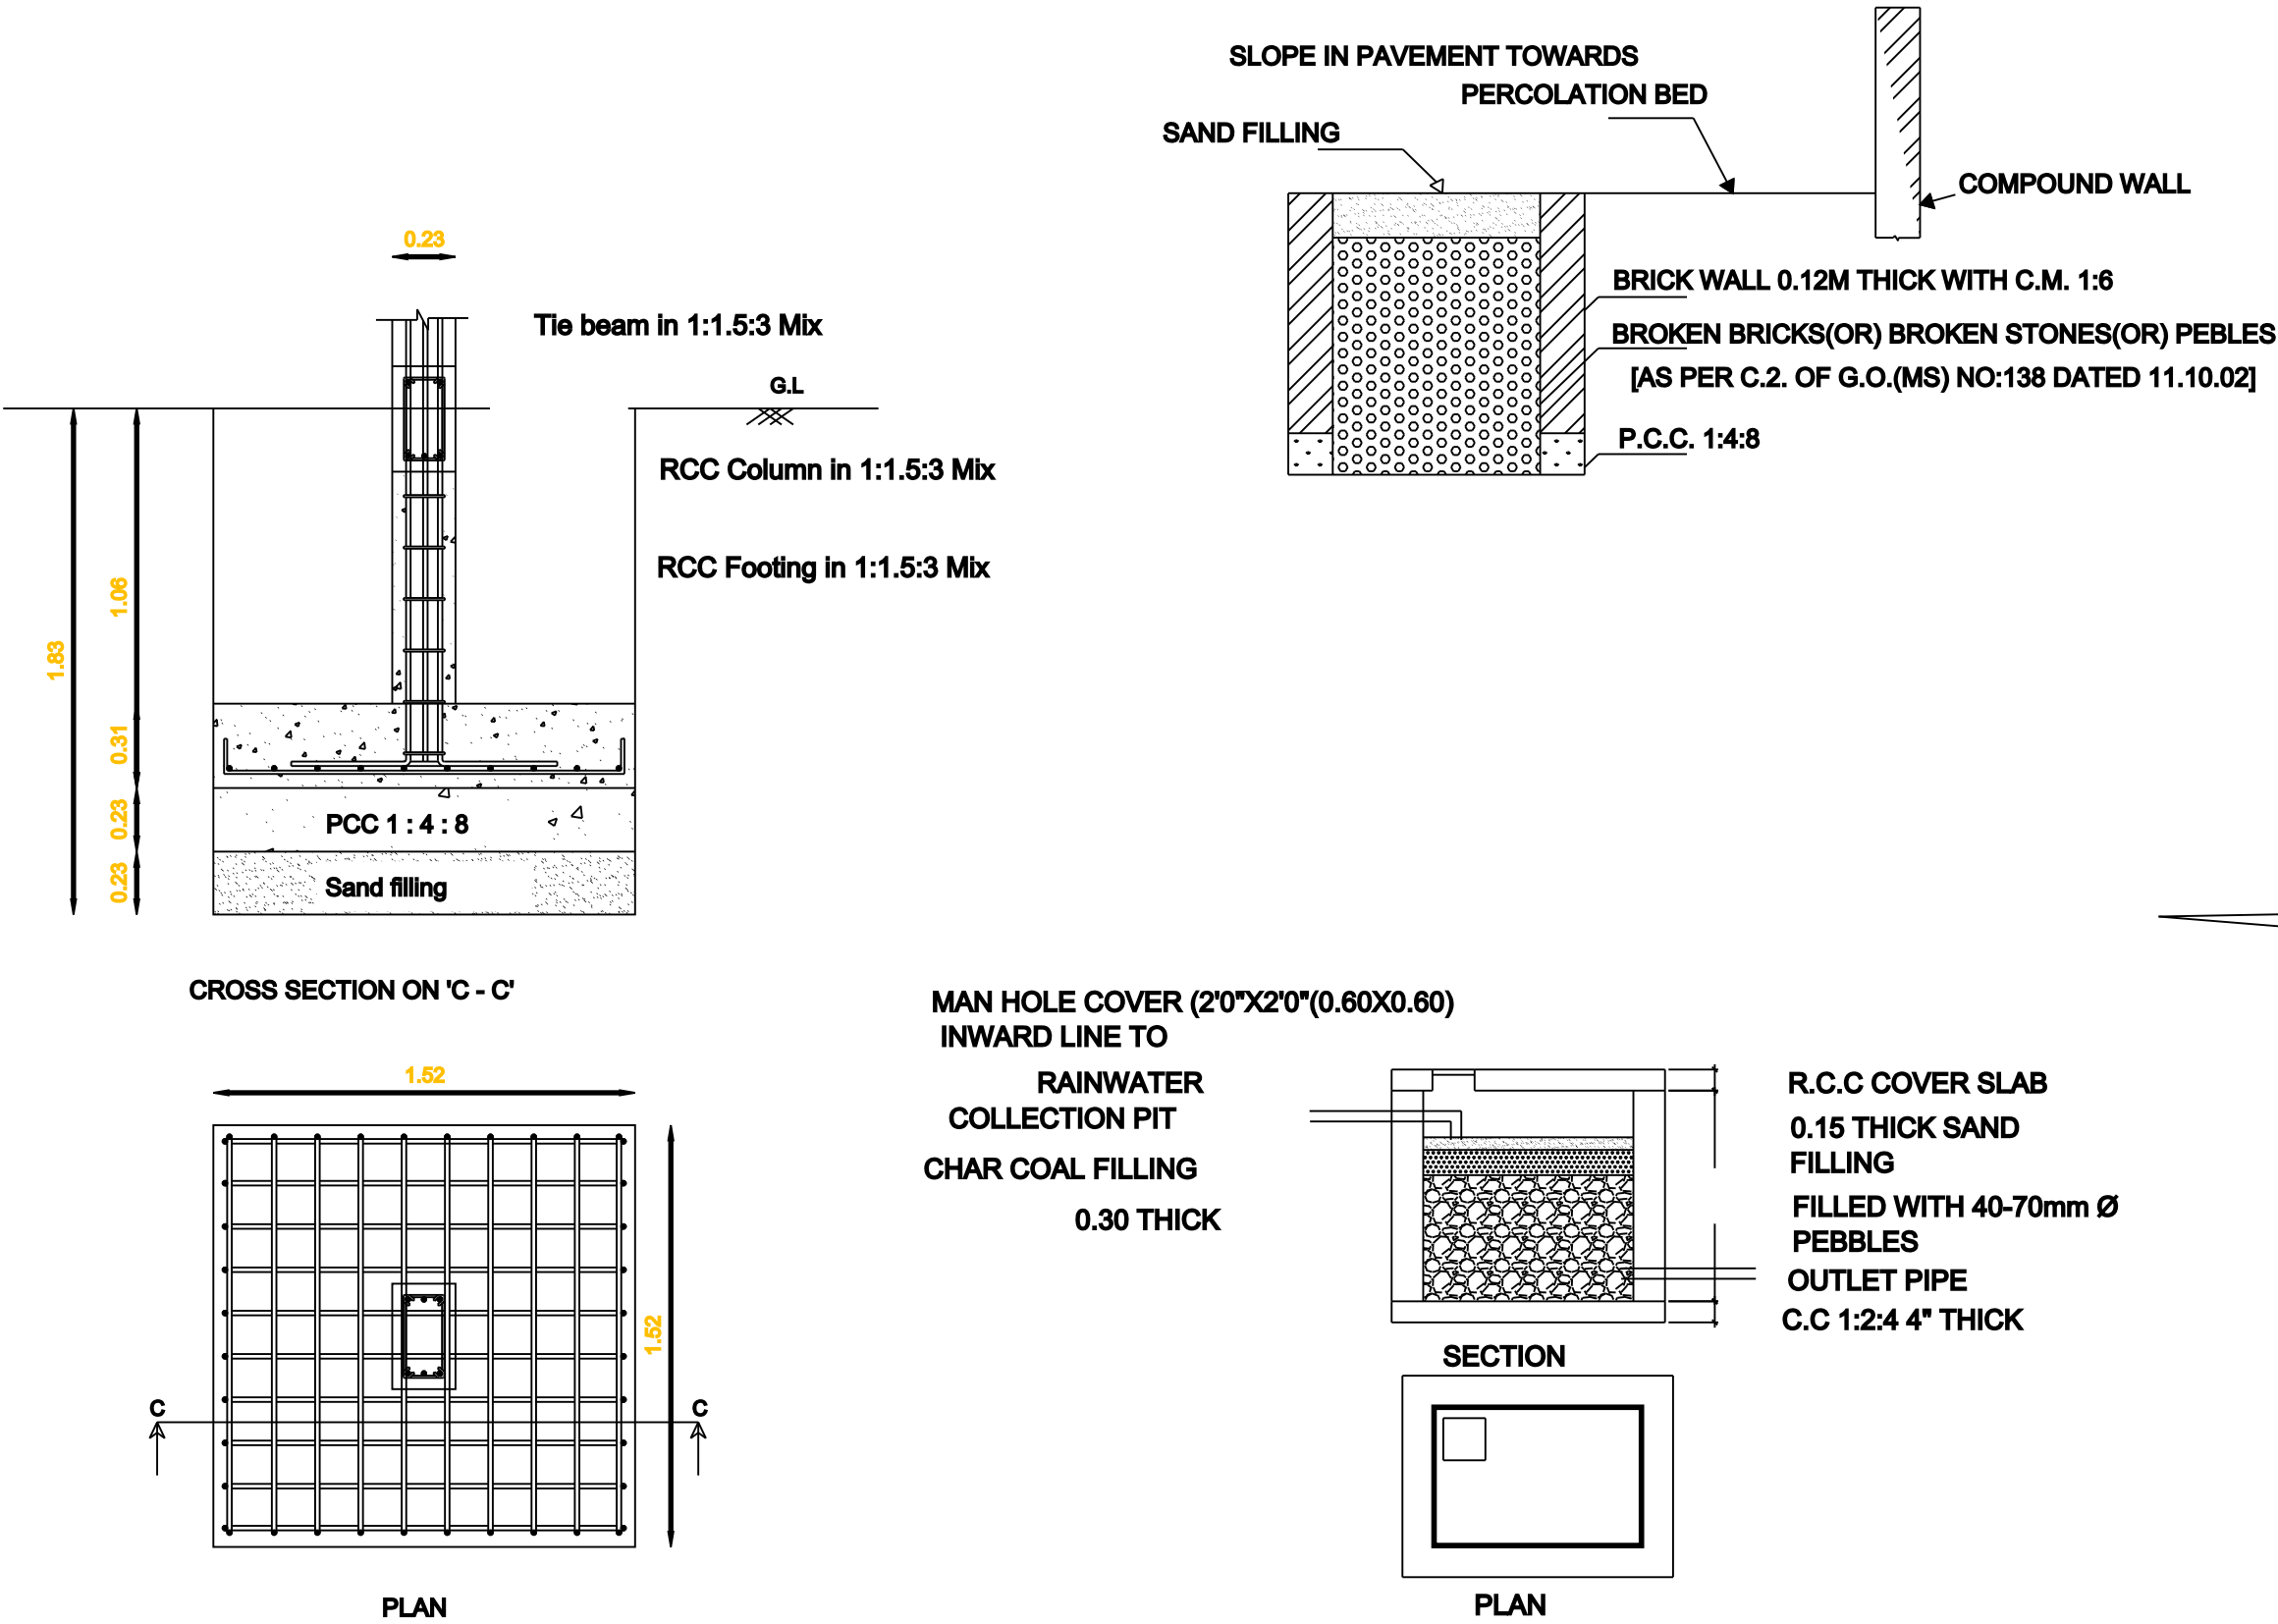


COLOUMN FOUNDATION DETAILS

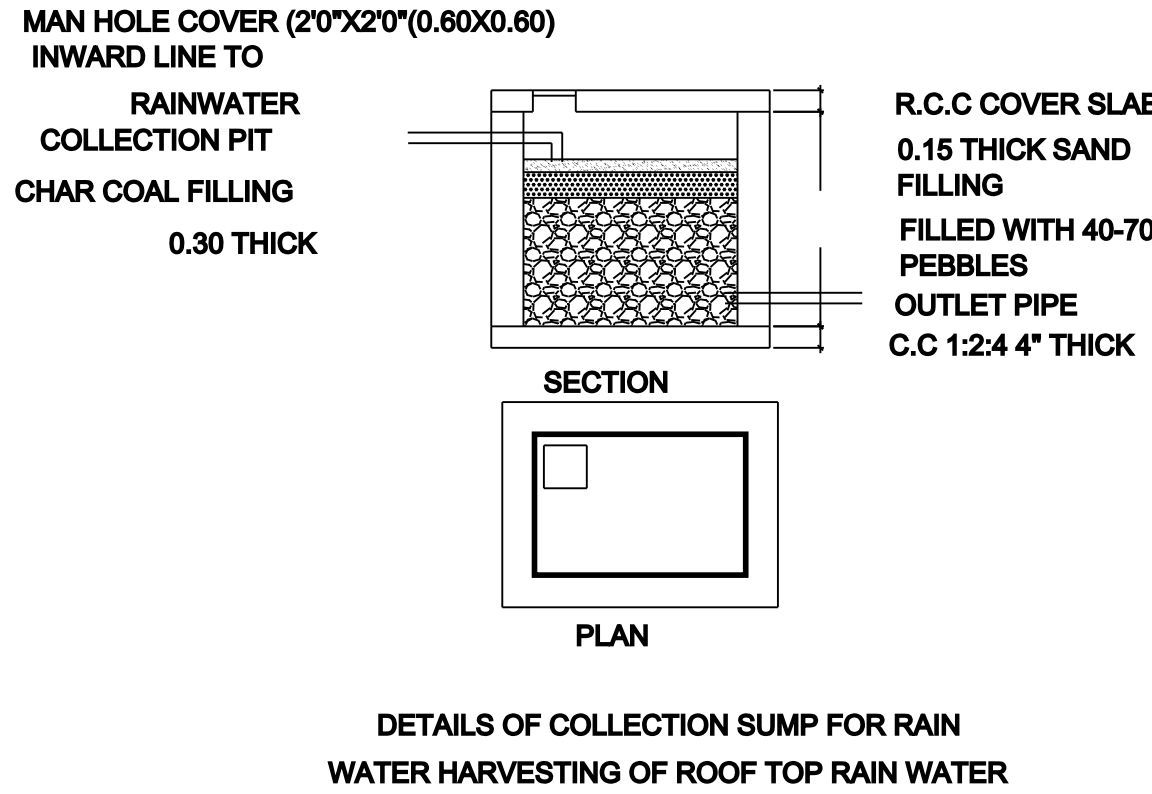

DETAILS OF COLLECTION SUMP FOR RAIN
WATER HARVESTING OF ROOF TOP RAIN WATER

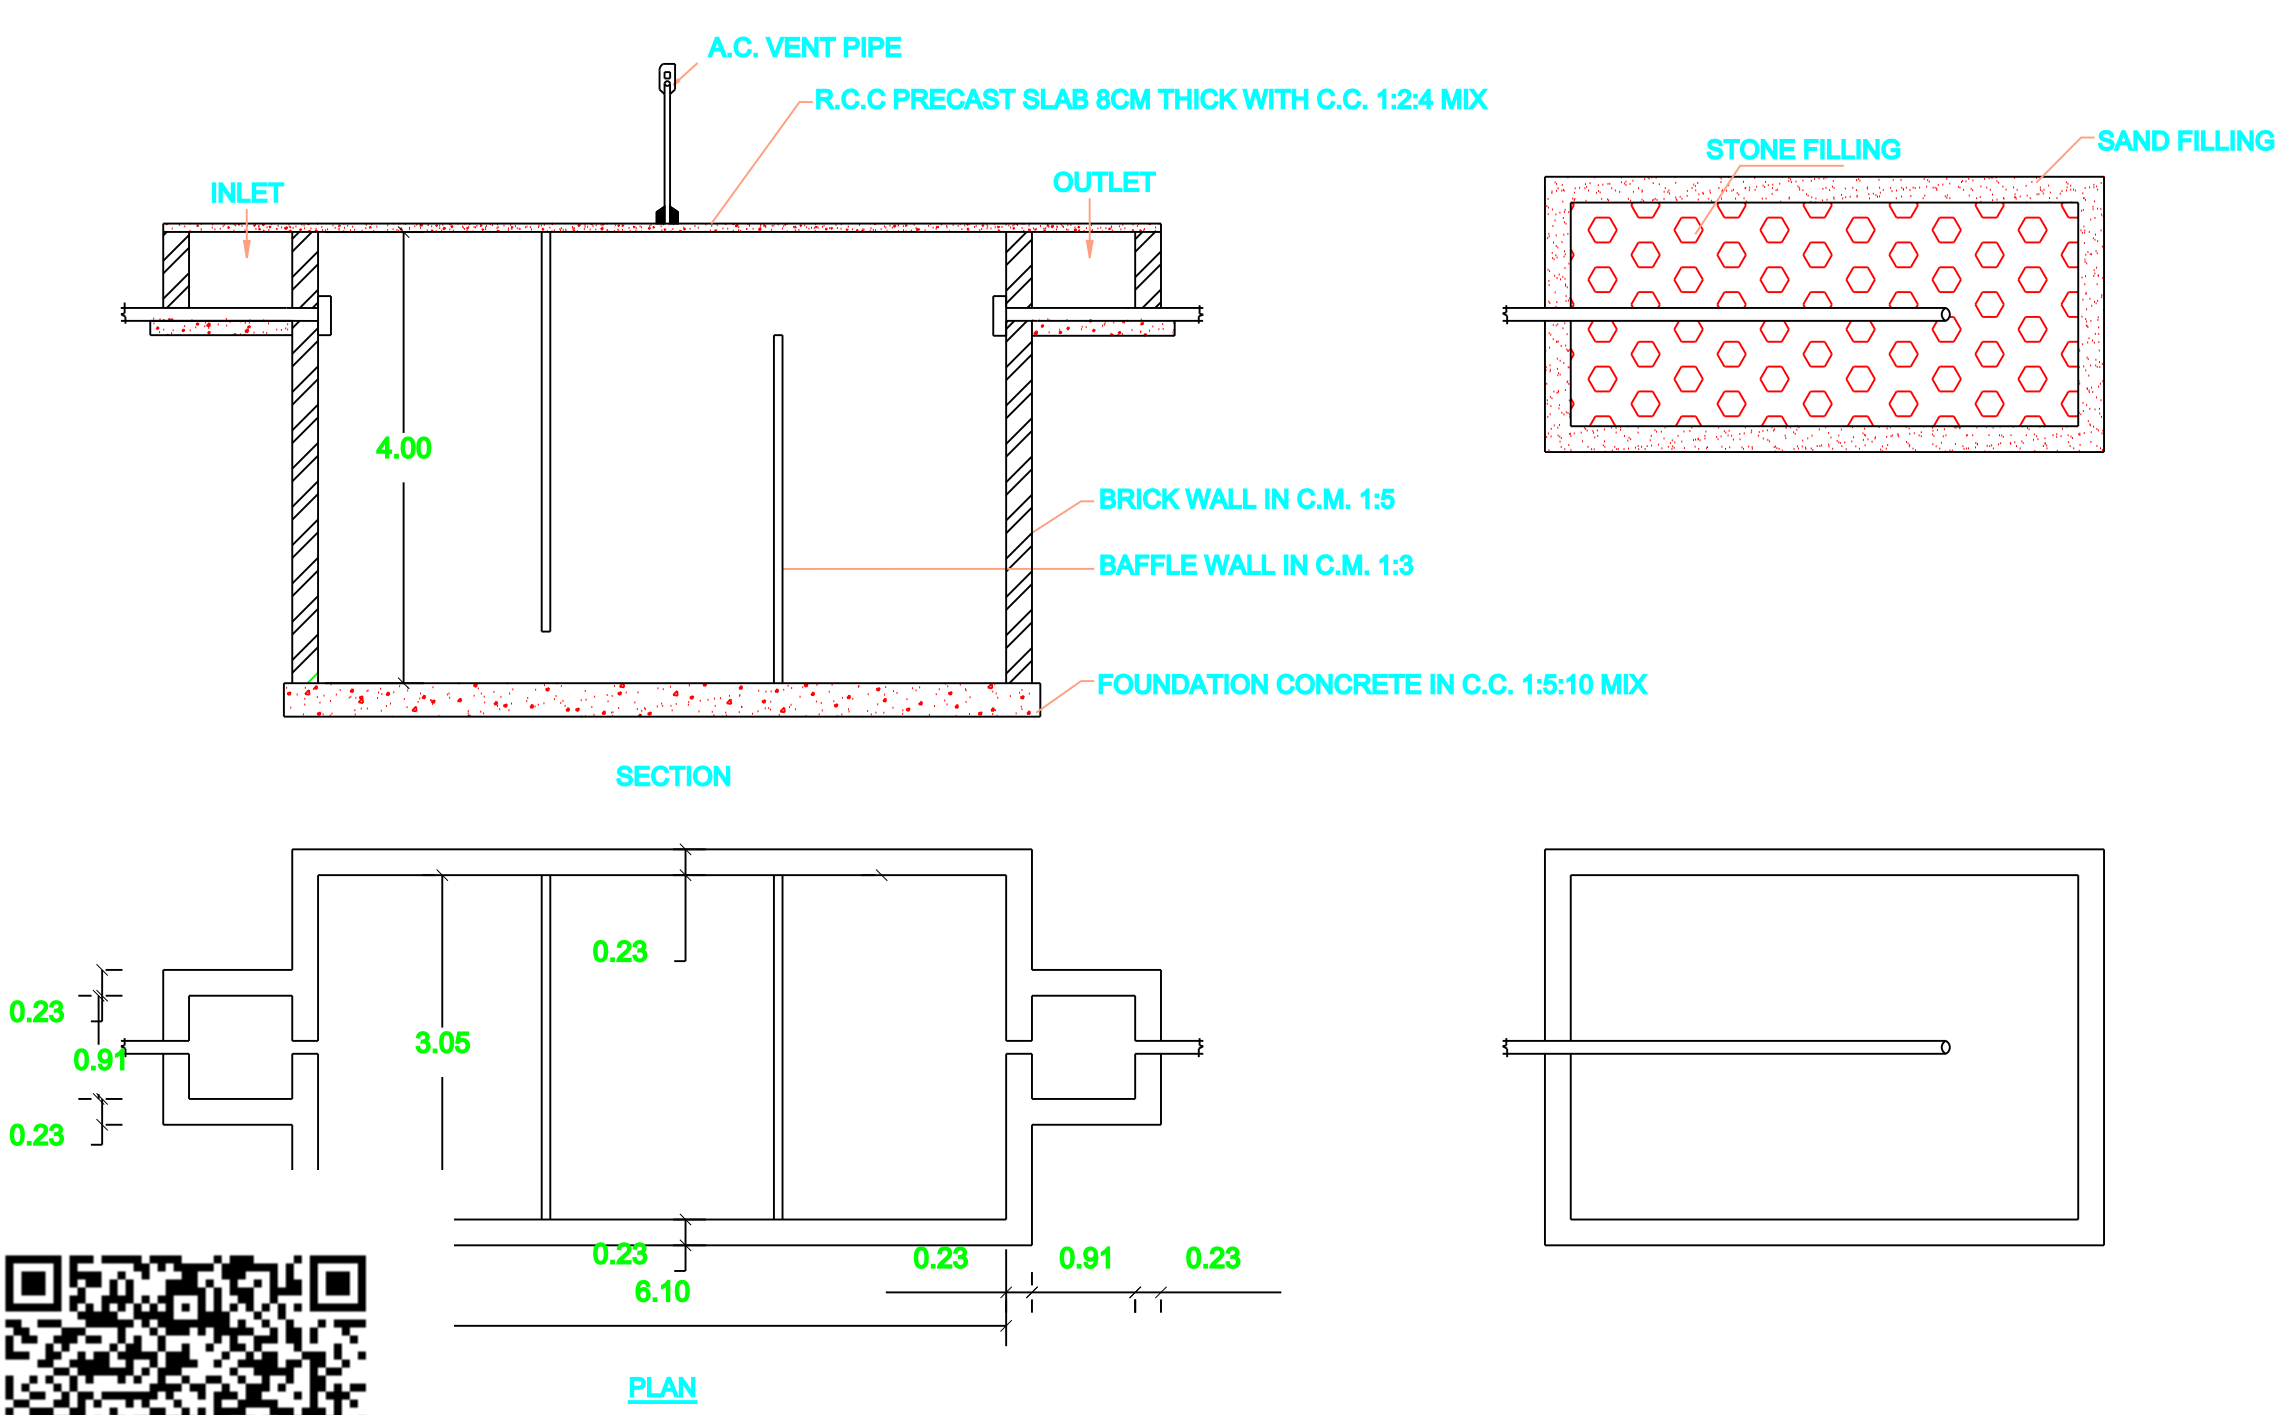

N OF SEPTIC TANK & DISPERSION TRENCH

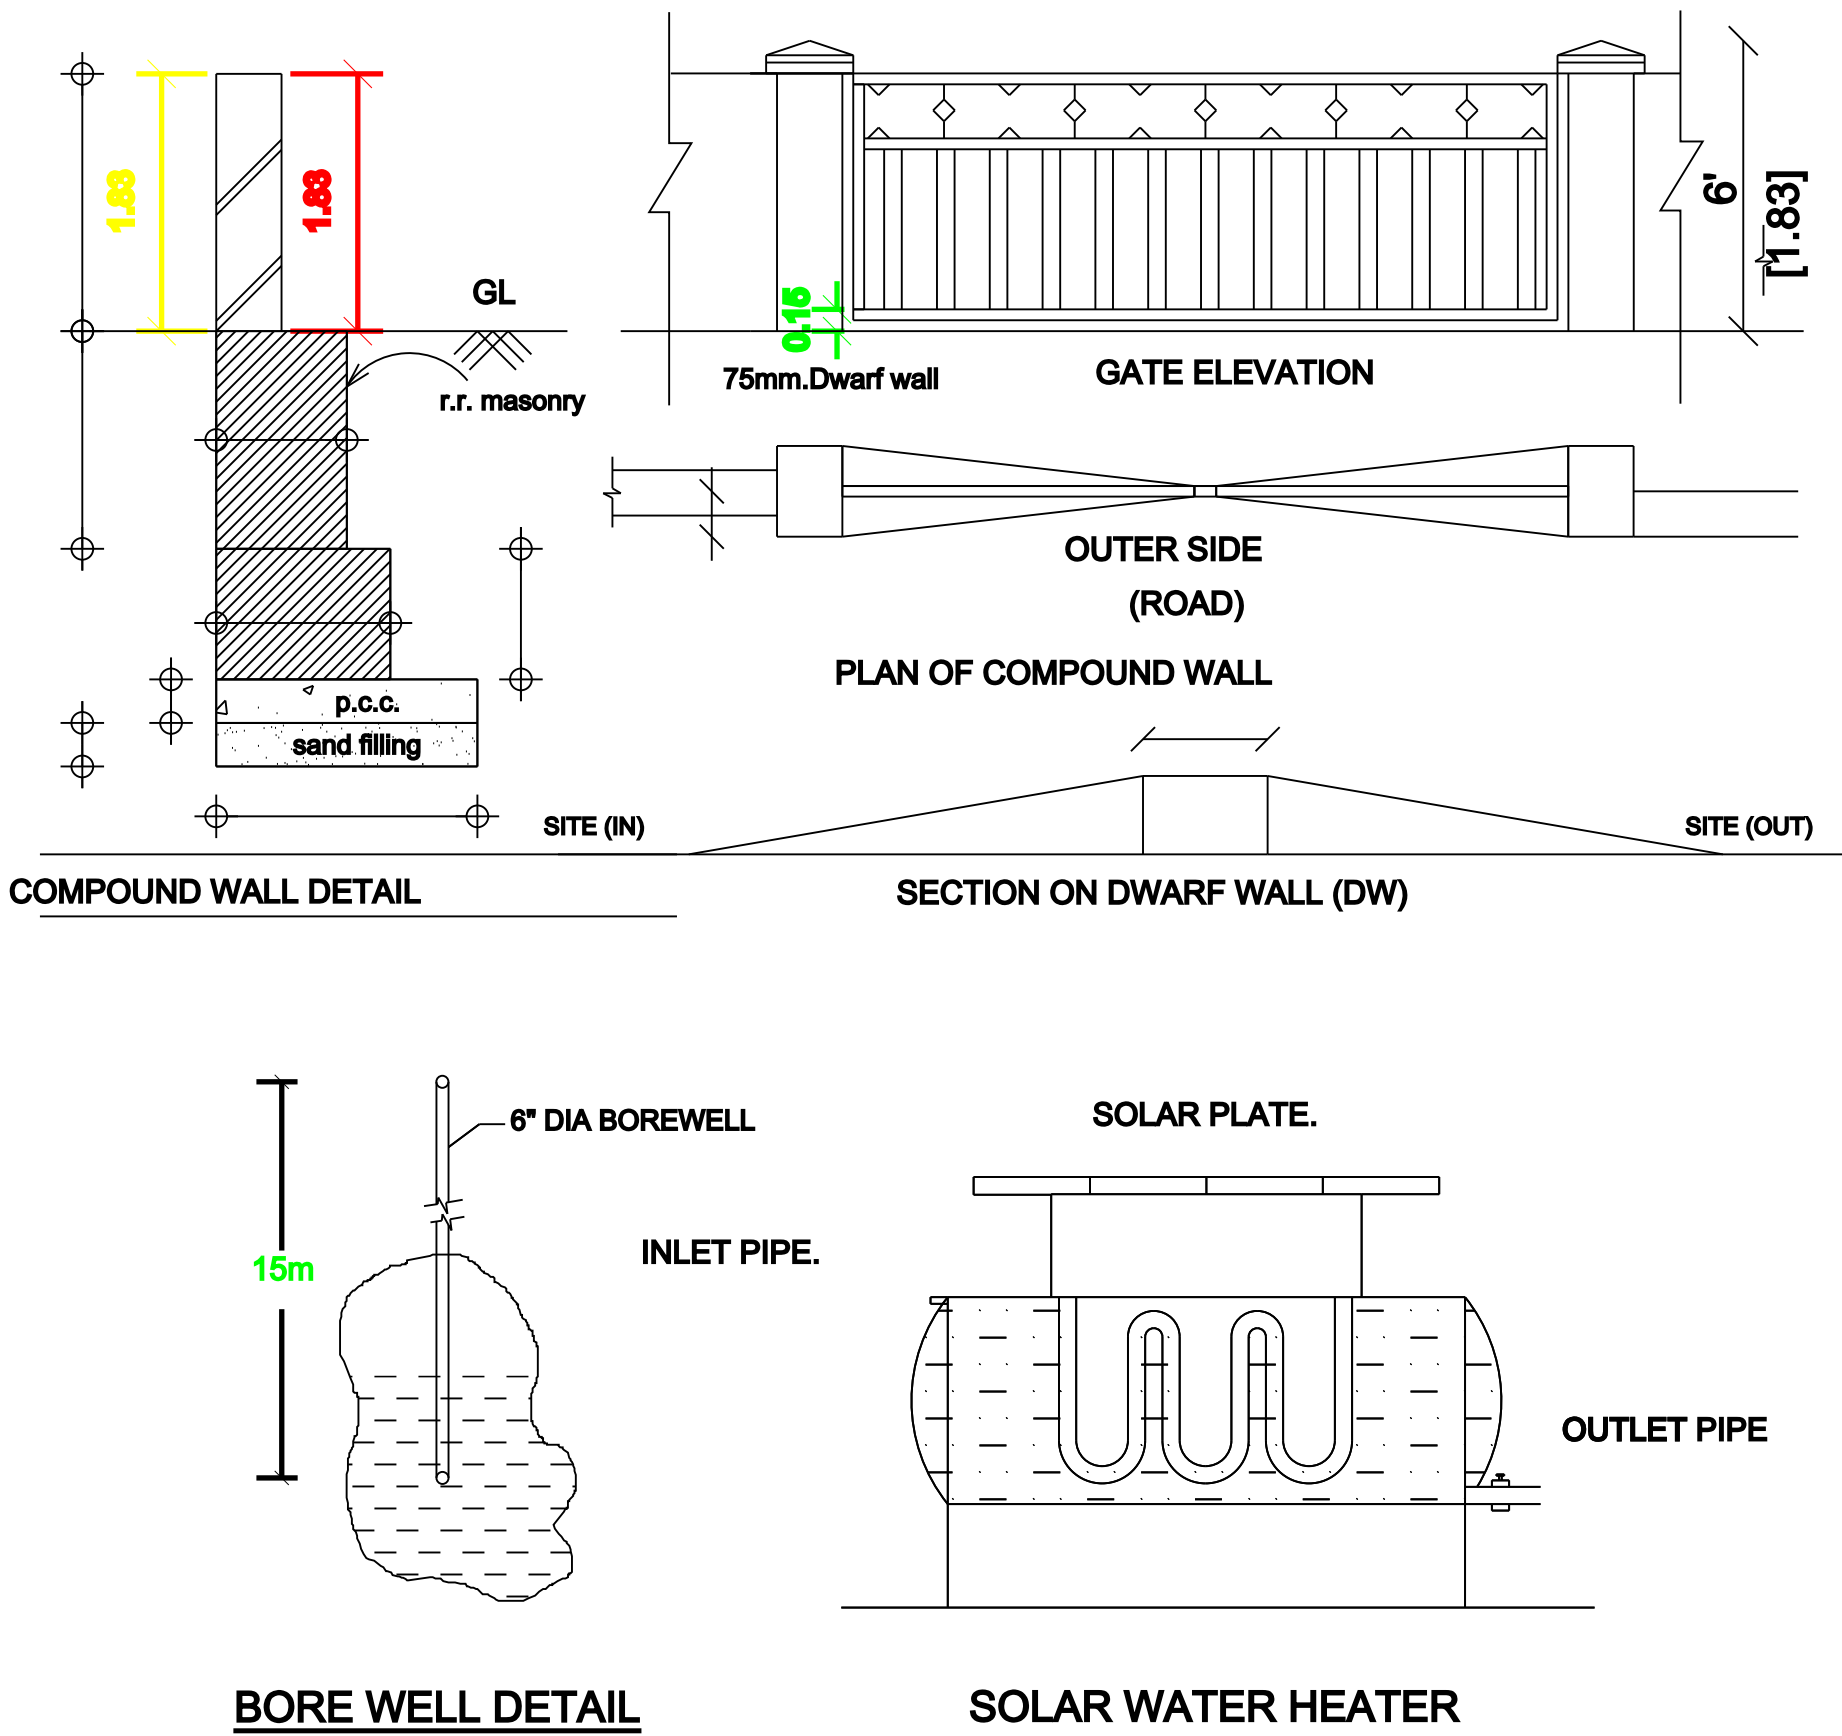

KEY PLAN NOT TO SCALE

