

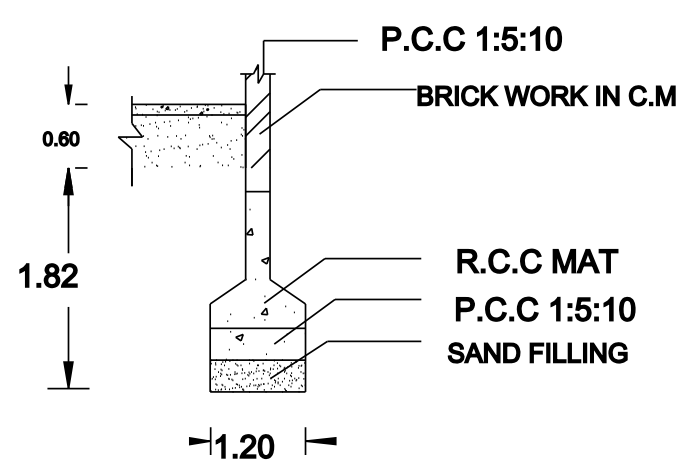
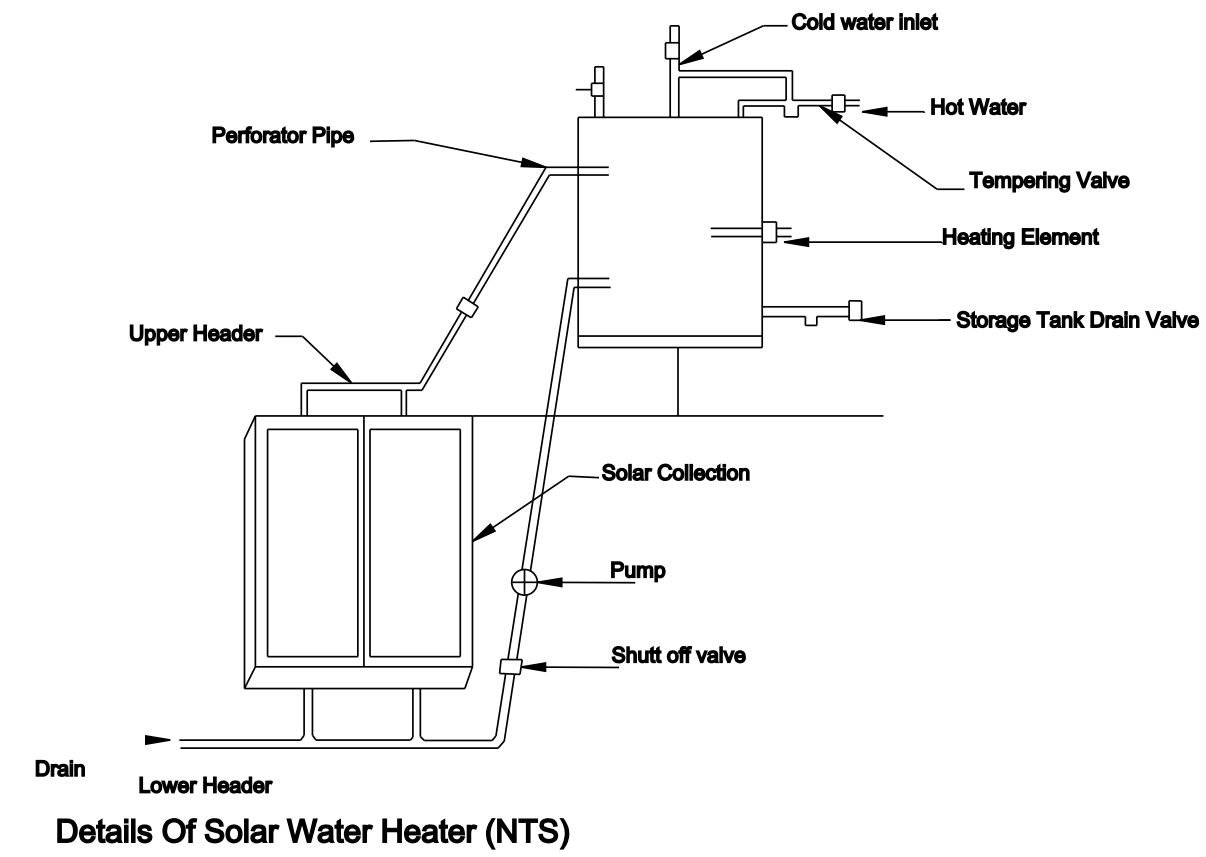
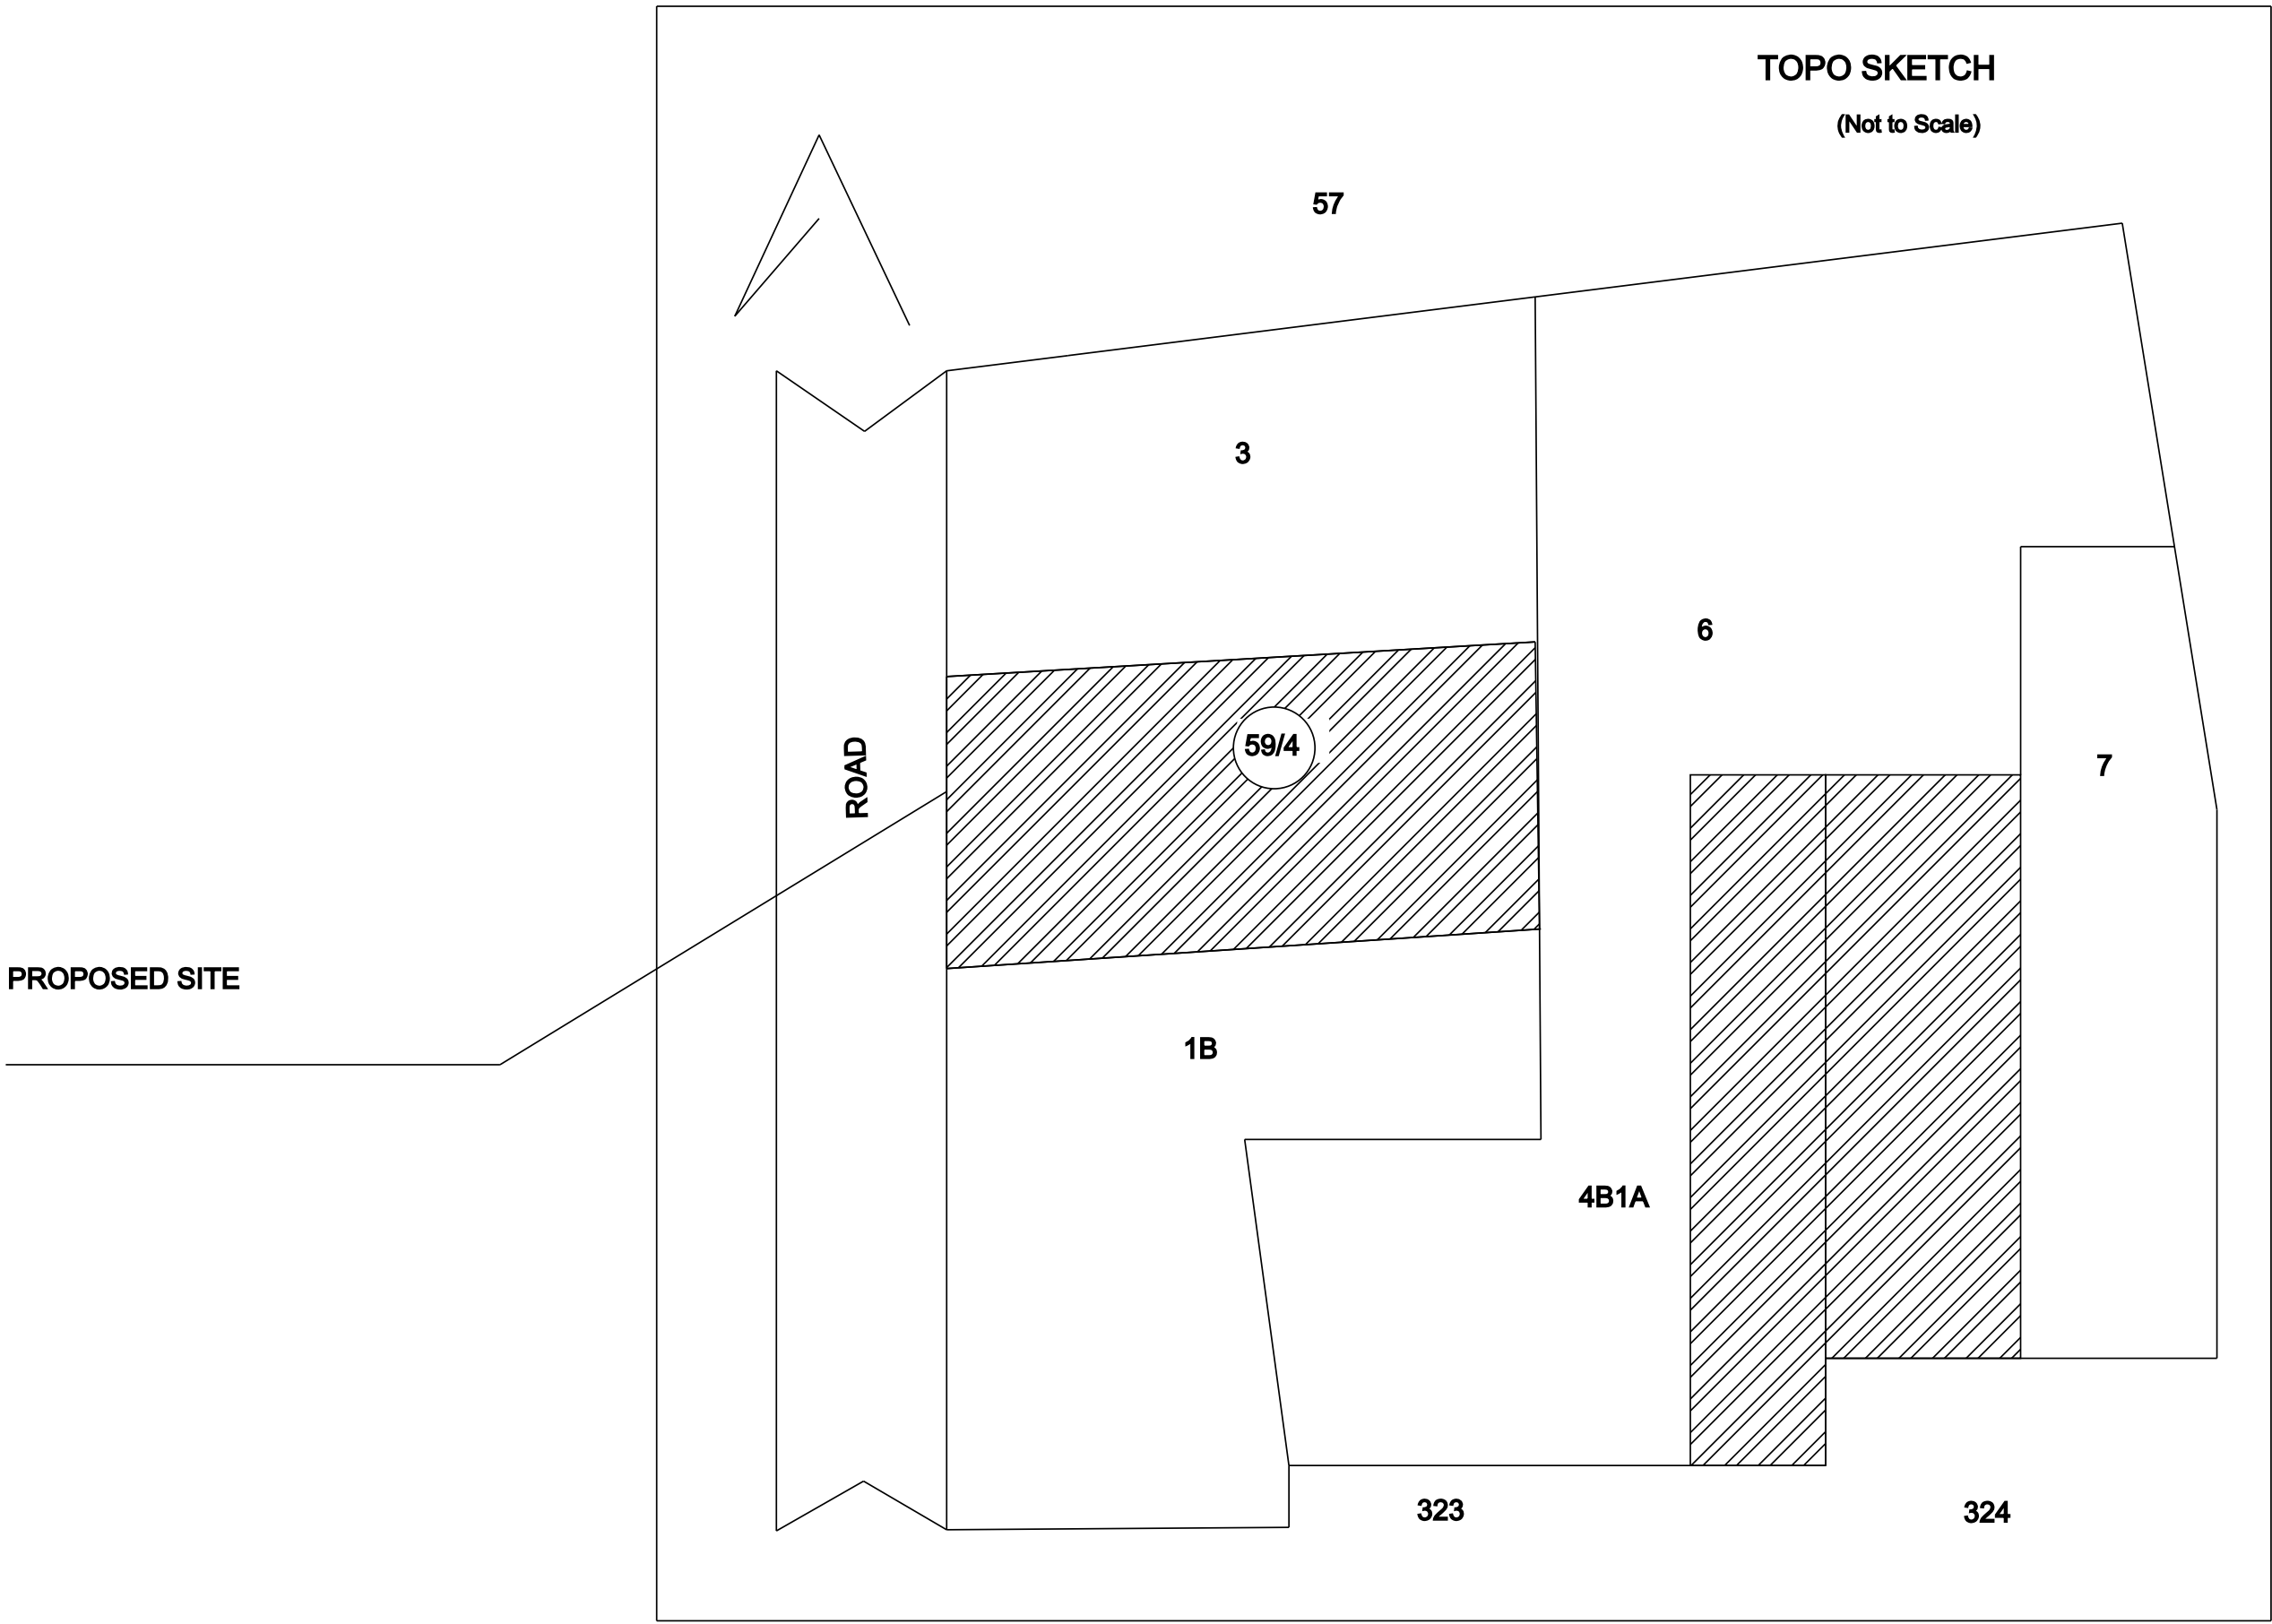


AS PER PATTa SF NO.59/4 KURUVADI VILLAGE AND PANCHAYATH, ARIYALUR TALUK, ARIYALUR DISTRICT.


OWNER THIRU.DHANAPAL S/O THIRU.RASU.

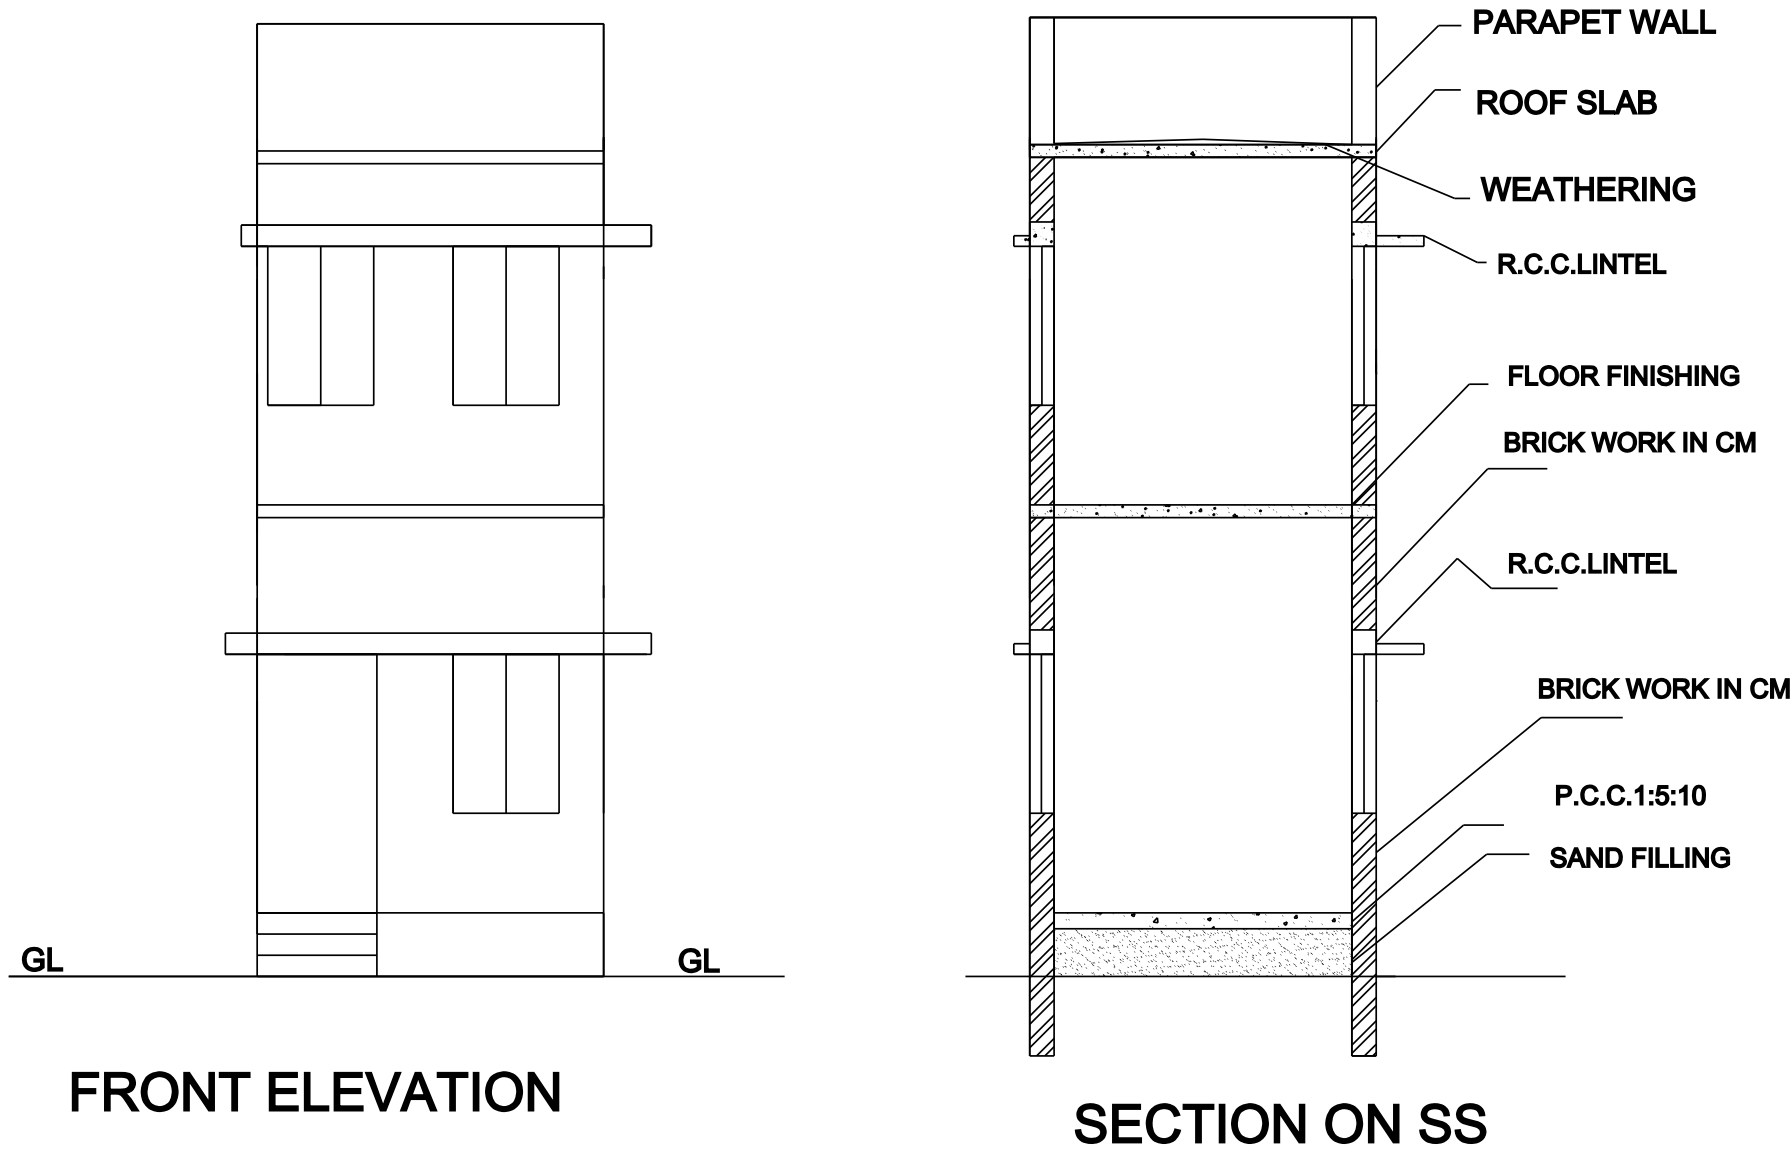


FOUNDATION DETAILS

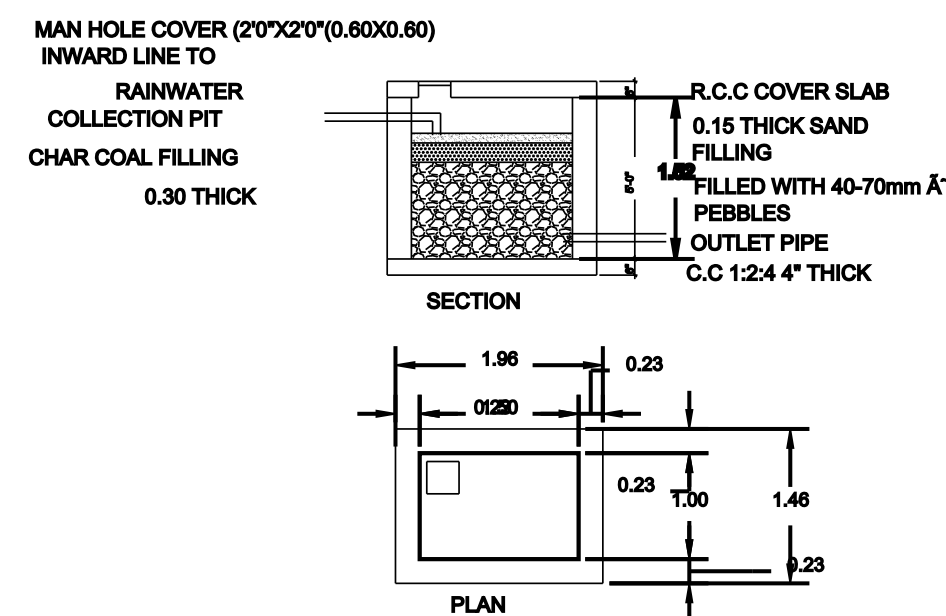



DETAILS OF COLLECTION SUMP FOR RAIN WATER HARVESTING OF ROOF TOP RAIN WATER

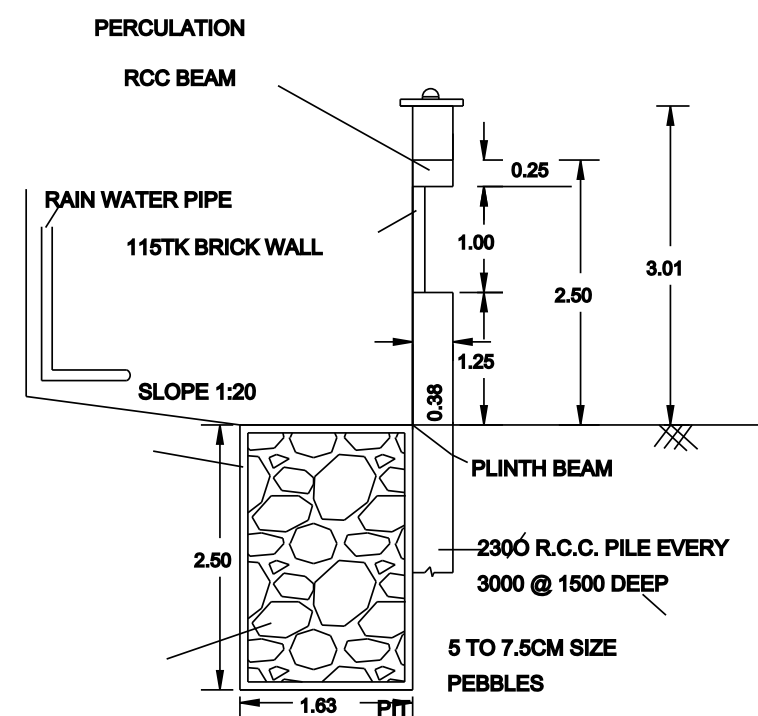

RAINWATER HARVESTING

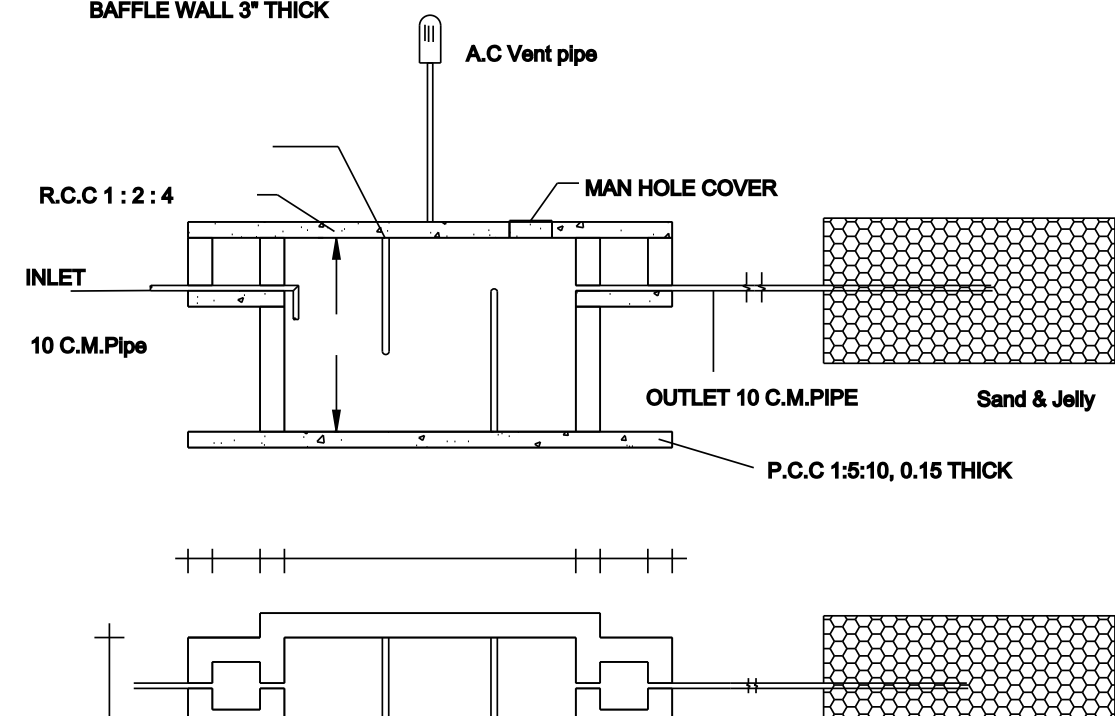


SEPTIC TANK AND TRENCH

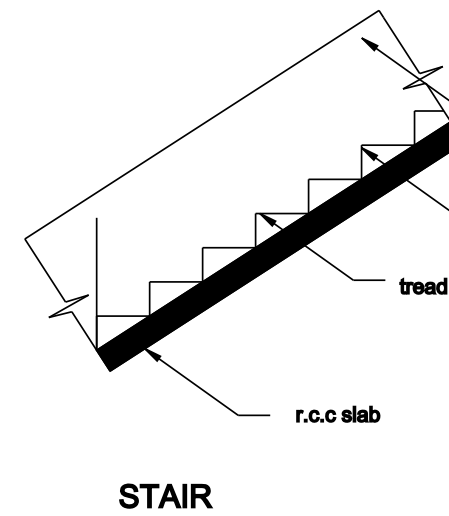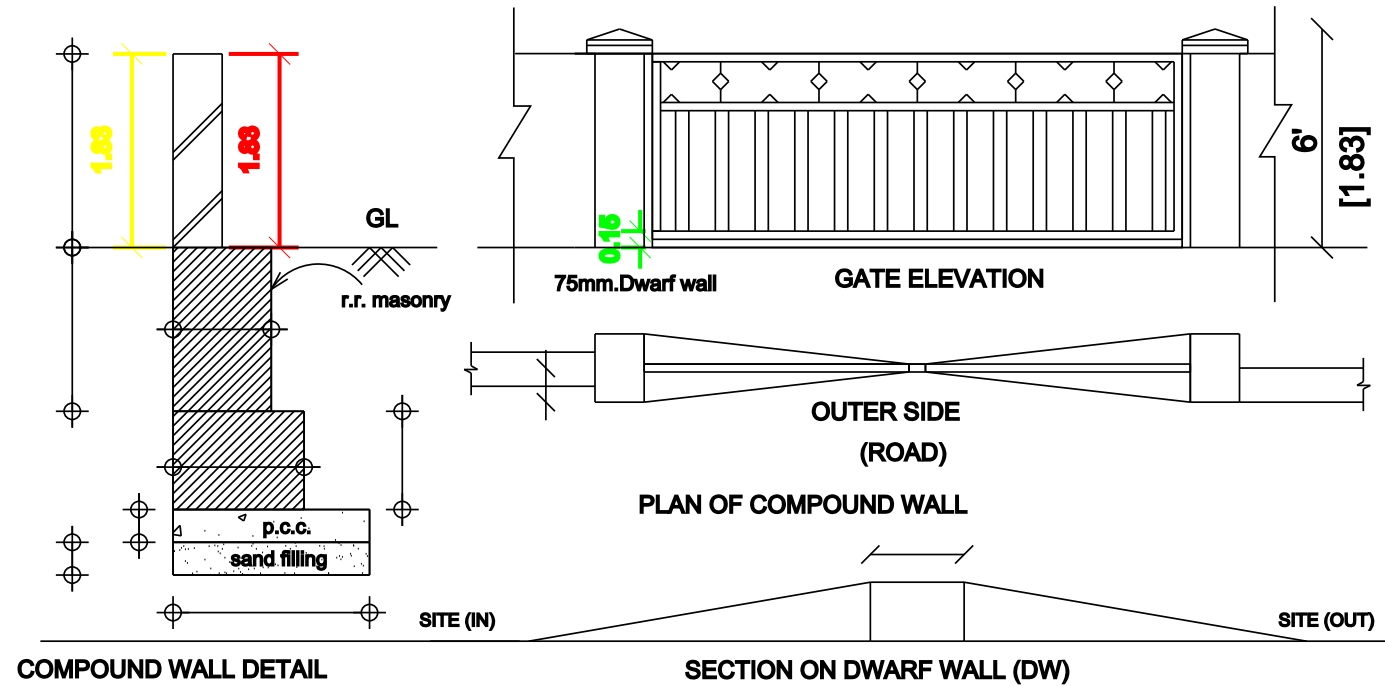

MANIKKAM SITE

KUPPUSAMY SITE

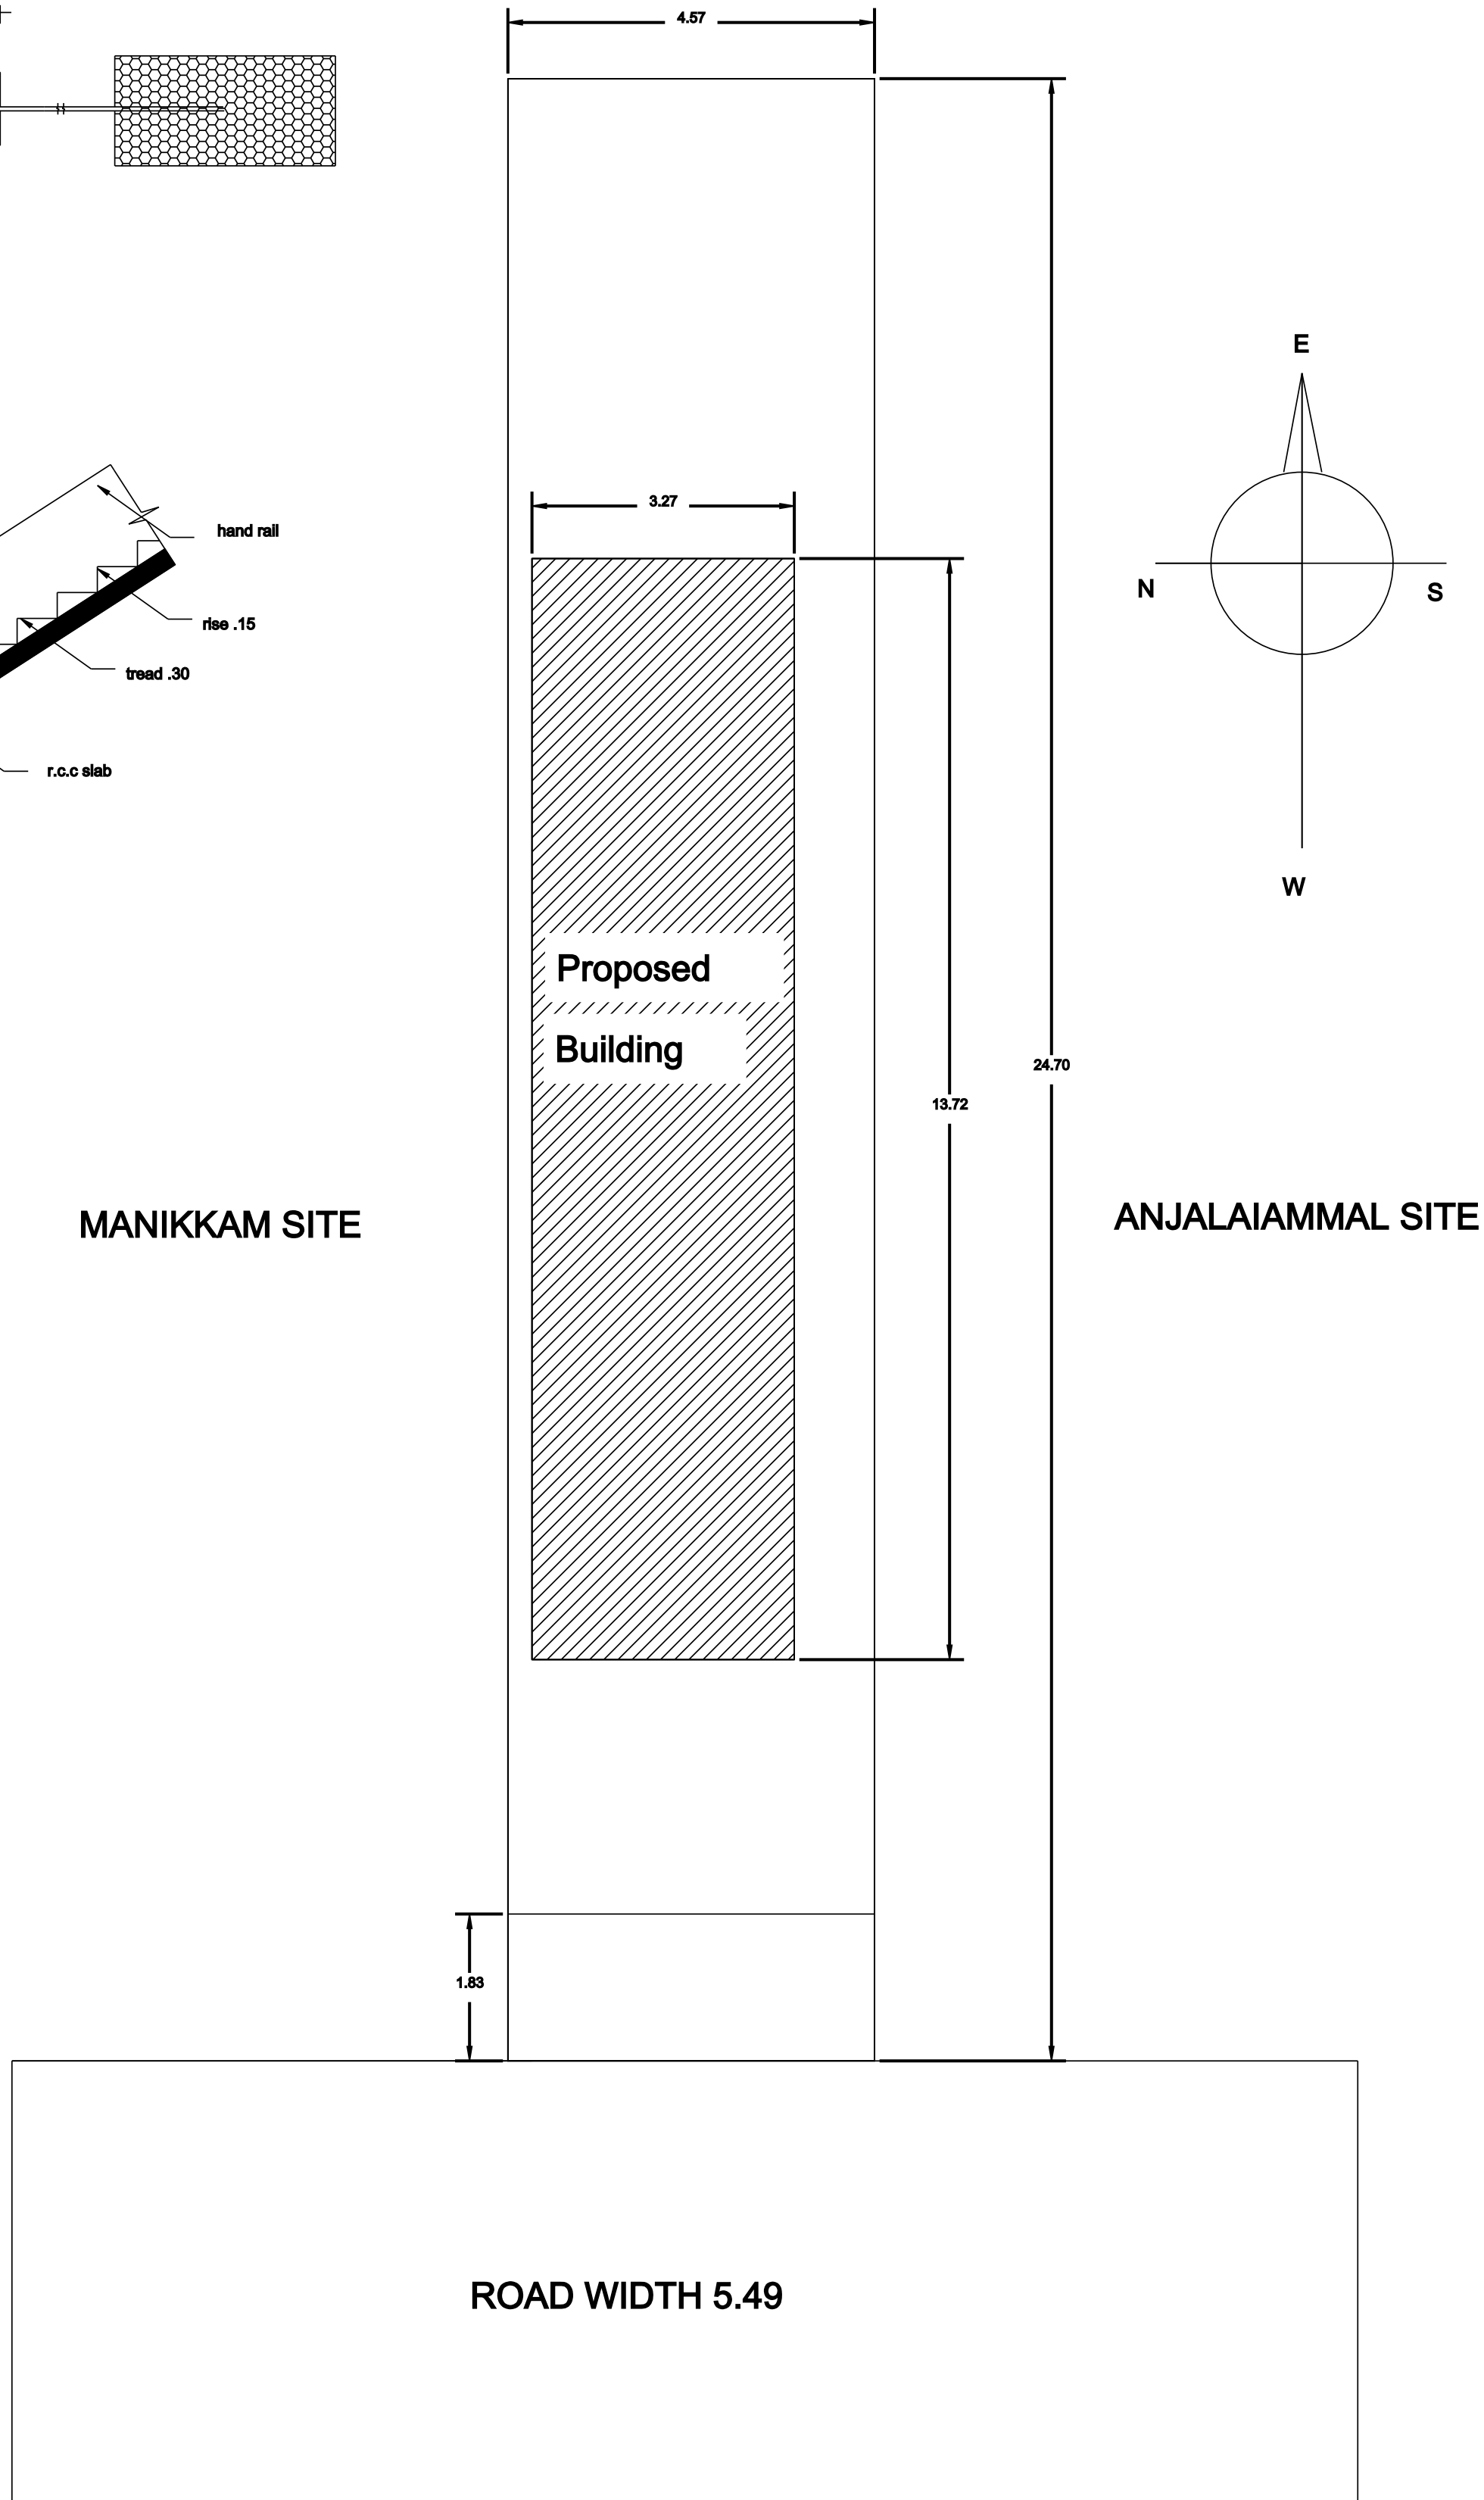

REFERENCE :

- C.W. DOOR D1 1.00X2.10
- C.W. DOOR D2 0.80X2.10
- C.W. WINDOW W 1.50X1.50
- C.W. WINDOW W1 1.50X1.35
- C.W. WINDOW W2 1.00X1.50
- C.W. VENTILATOR V 0.90X1.00

AREA STATEMENT: RESIDENTIAL

PROPOSED BUILDING FLOOR-GROUND

- PLINTH AREA : 44.86 SQ.M
- CARPET AREA : 20.64 SQ.M
- PLOT AREA : 112.87 SQ.M
- OPEN AREA : 68.01 SQ.M

PROPOSED BUILDING FIRST FLOOR

- PLINTH AREA : 44.86 SQ.M
- CARPET AREA : 20.64 SQ.M

OWNER:

Signature of Owner

ENGINEER:

Signature of Engineer
ER. V. SRINIVASSAN, BE
ARIYALUR MUNICIPALITY
REGISTER ENGINEER, REG. No. 090 /LS /2019 /00002
SEENU CONSTRUCTION.
DOOR No: 39-A, VELLALA STREET, ARIYALUR - 621704
CELL No: 9842935361.
(SESHAYEE & CO. UPSTAIR).

