



PLAN SHOWING THE PROPOSED CONSTRUCTION OF GROUND FLOOR RESIDENTIAL BUILDING IN OLD SF NO : 276/7, NEW SF NO : 276/7A1 & 19 AT KEELAIYUR VILLAGE, MELAPALUR PANCHAYAT, ARIYALUR TALUK, ARIYALUR DISTRICT.



OWNER NAME : Mr.C. Vedanayakkam Pillai

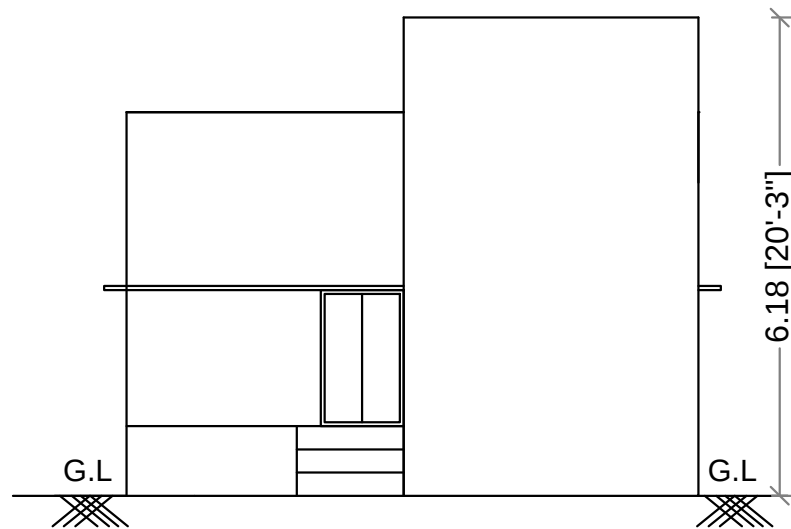


ELEVATION

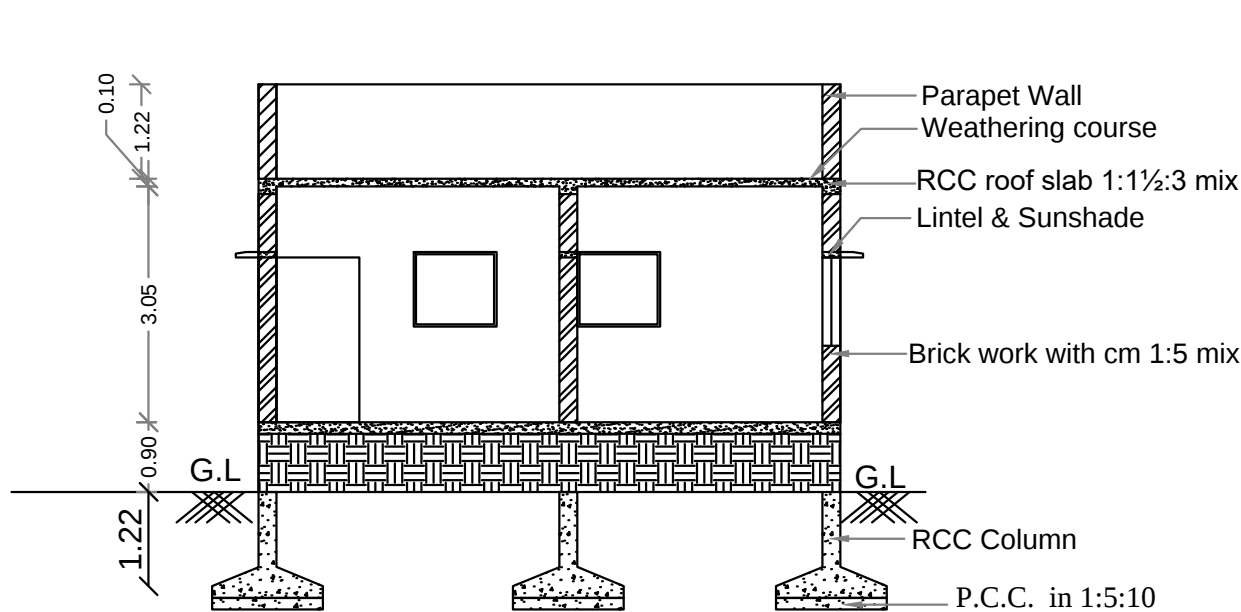


SECTION ON "AB"

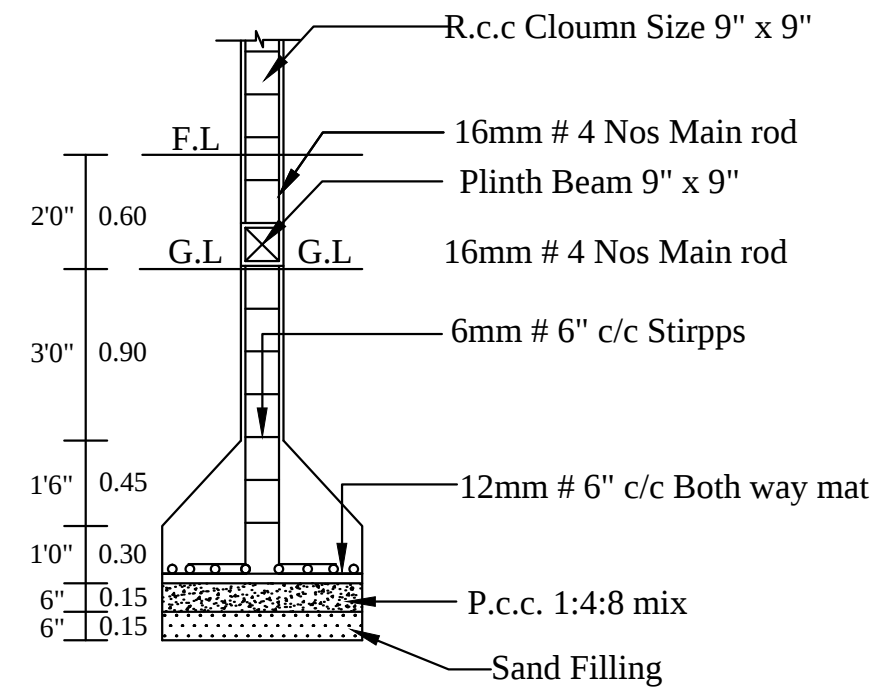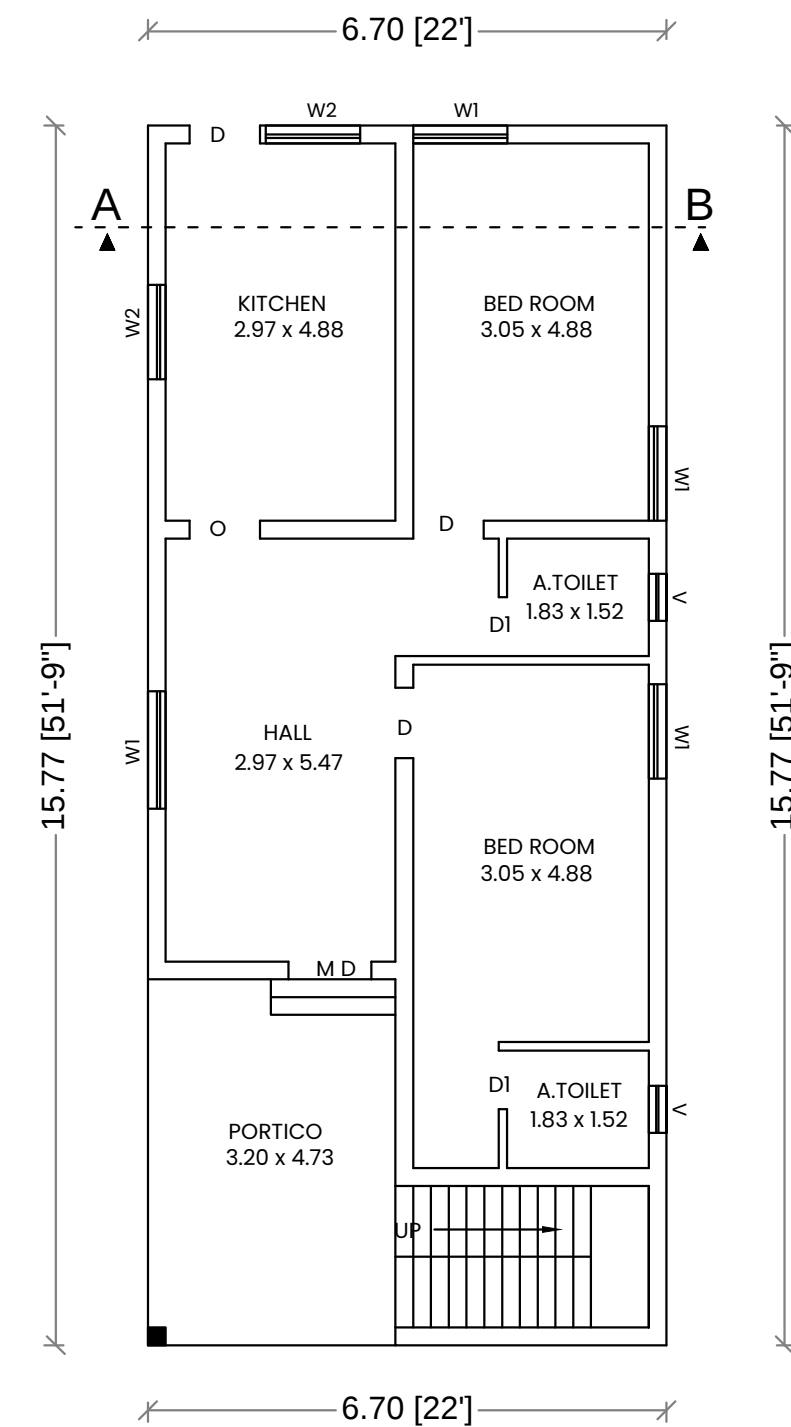



COLUMN DETIALS

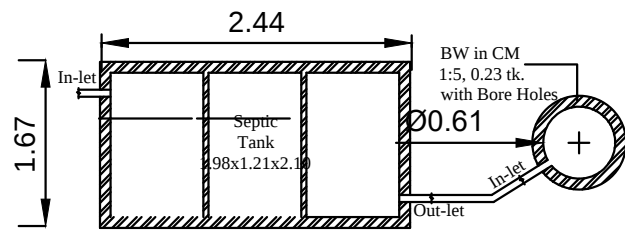


PLAN - SEPTIC TANK & SOAK PIT

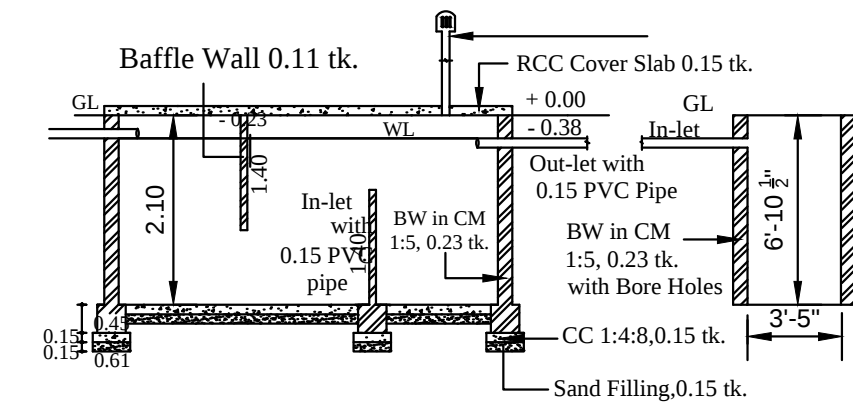

SECTION - SEPTIC TANK & SOAK PIT

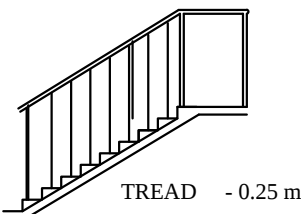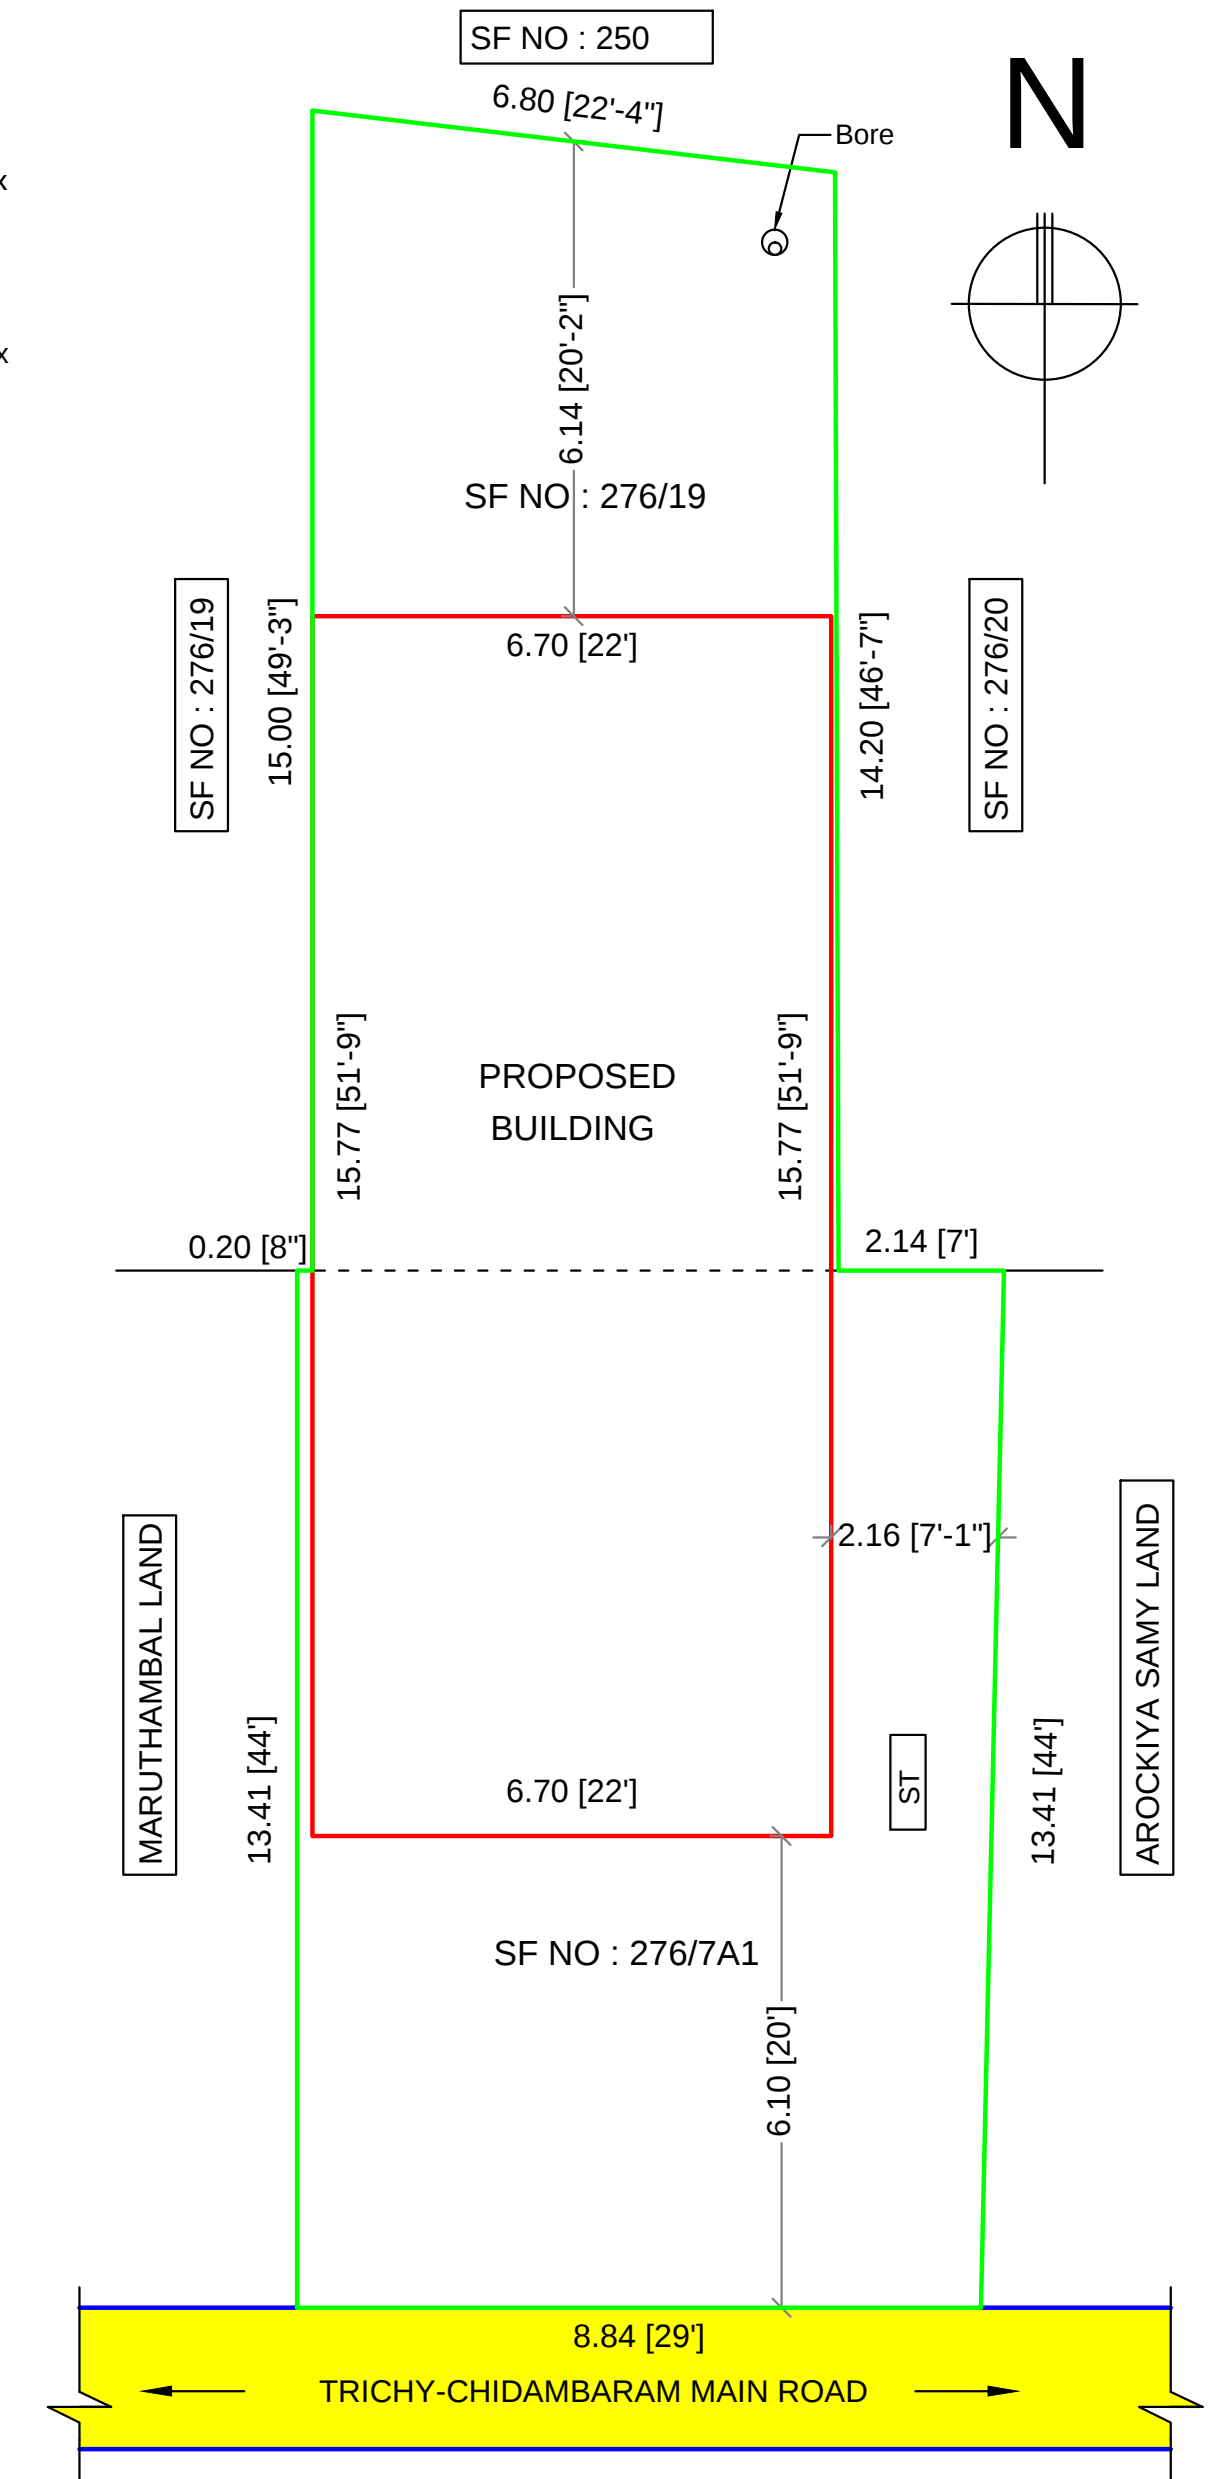

STAIRCASE DETAILS

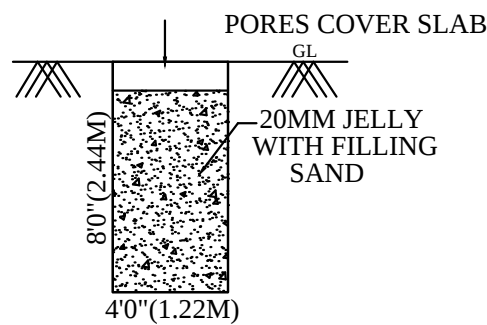

RAIN WATER HARVESTING UNIT

JOINERY DETAILS:

	DESCRIPTION	FEET	METER
MD	MAIN DOOR	4'-0" X 7'-0"	1.22 X 2.10
D	INNER DOOR	3'-3" X 7'-0"	1.00 X 2.10
D1	TOILET DOOR	2'-6" X 7'-0"	0.76 X 2.10
W	WINDOW	5'-0" X 7'-0"	1.52 X 2.10
W1	WINDOW	4'-0" X 4'-6"	1.22 X 1.37
W2	WINDOW	3'-6" X 4'-6"	1.06 X 1.37
V	VENTILATER	3'-6" X 2'-6"	0.91 X 0.76

AREA DETAILS	SQ.M	SQ.FT
PLOT AREA AS PER DOCUMENT	200.49	2158.00
PRO.CONSTN.GROUND FLOOR	105.77	1138.50
PRO.CONSTN.HEAD ROOM	10.59	114.00
OPEN AREA OF SITE	94.72	1019.50

COLOUR INDEX

PLOT BOUNDARY SHOWN	-	
PROPOSED BUILDING SHOWN	-	
ROAD SHOWN	-	

ALL DIMENSION ARE IN METERS
SCALE 1:100

OWNER :

C. Vedanayakkam Pillai
Mr.C. Vedanayakkam Pillai

ENGINEER:

R. Thiyagarajan

R.THIYAGARAJAN
REG.NO : RE/Gr.II/TLPA/AUG2019/170

Cadd view
Drafting Services

NO.1 TOLLGATE
TRICHY
MOB:9943437420