

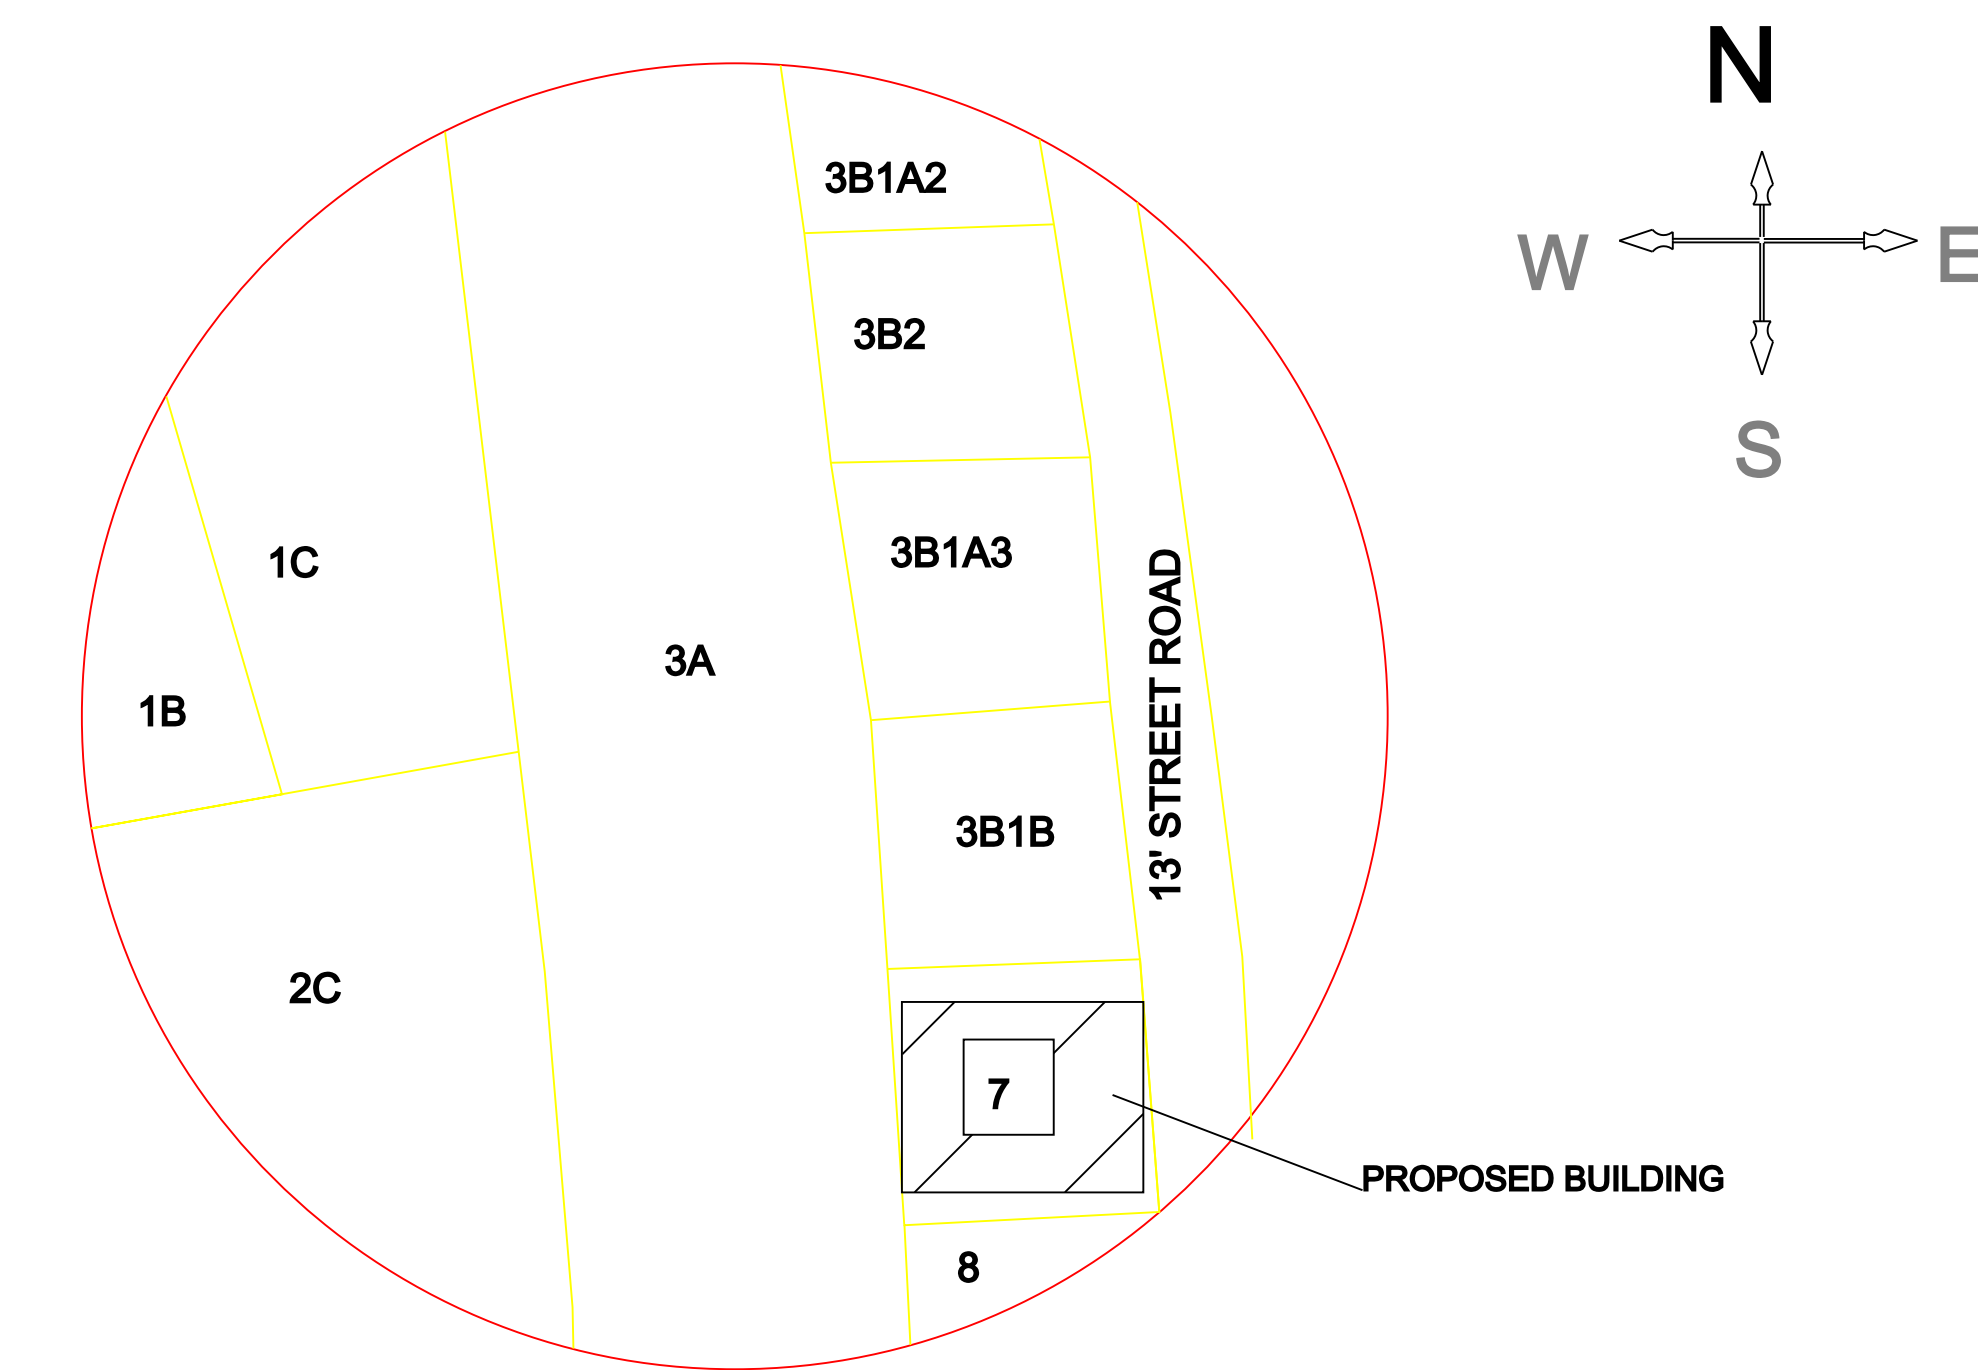
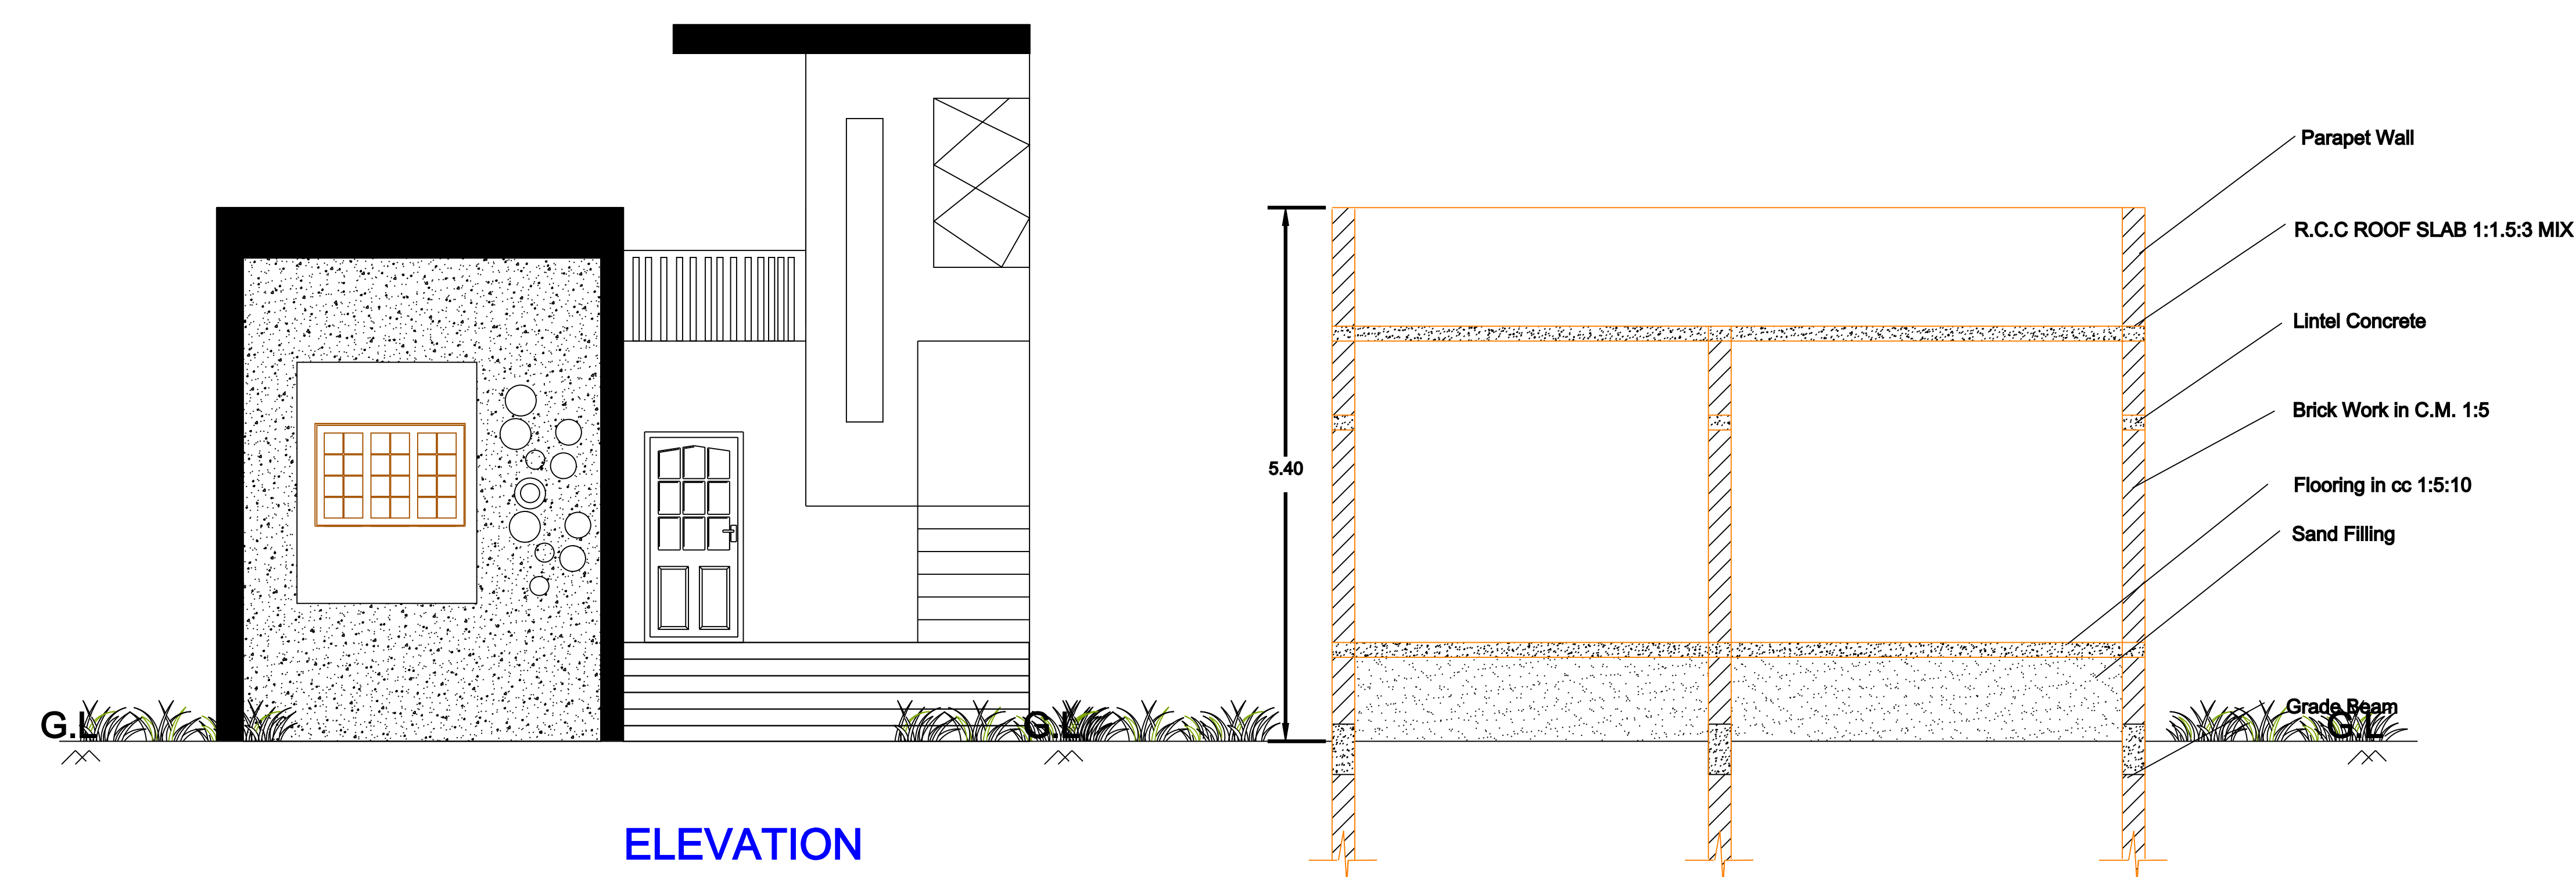



PLAN SHOWING THE PROPOSED CONSTRUCTION OF GROUND FLOOR IN R.C.C ROOF RESIDENTIAL BUILDING IN SF.NO:44/7,PATTA NO.1814, PLOT NO:5, IN S.R.K NAGAR ,THIRUMAZHAPADI VILLAGE & PANCHAYAT,THIRUMANUR UNION,ARIYALUR TALUK & DISTRICT.

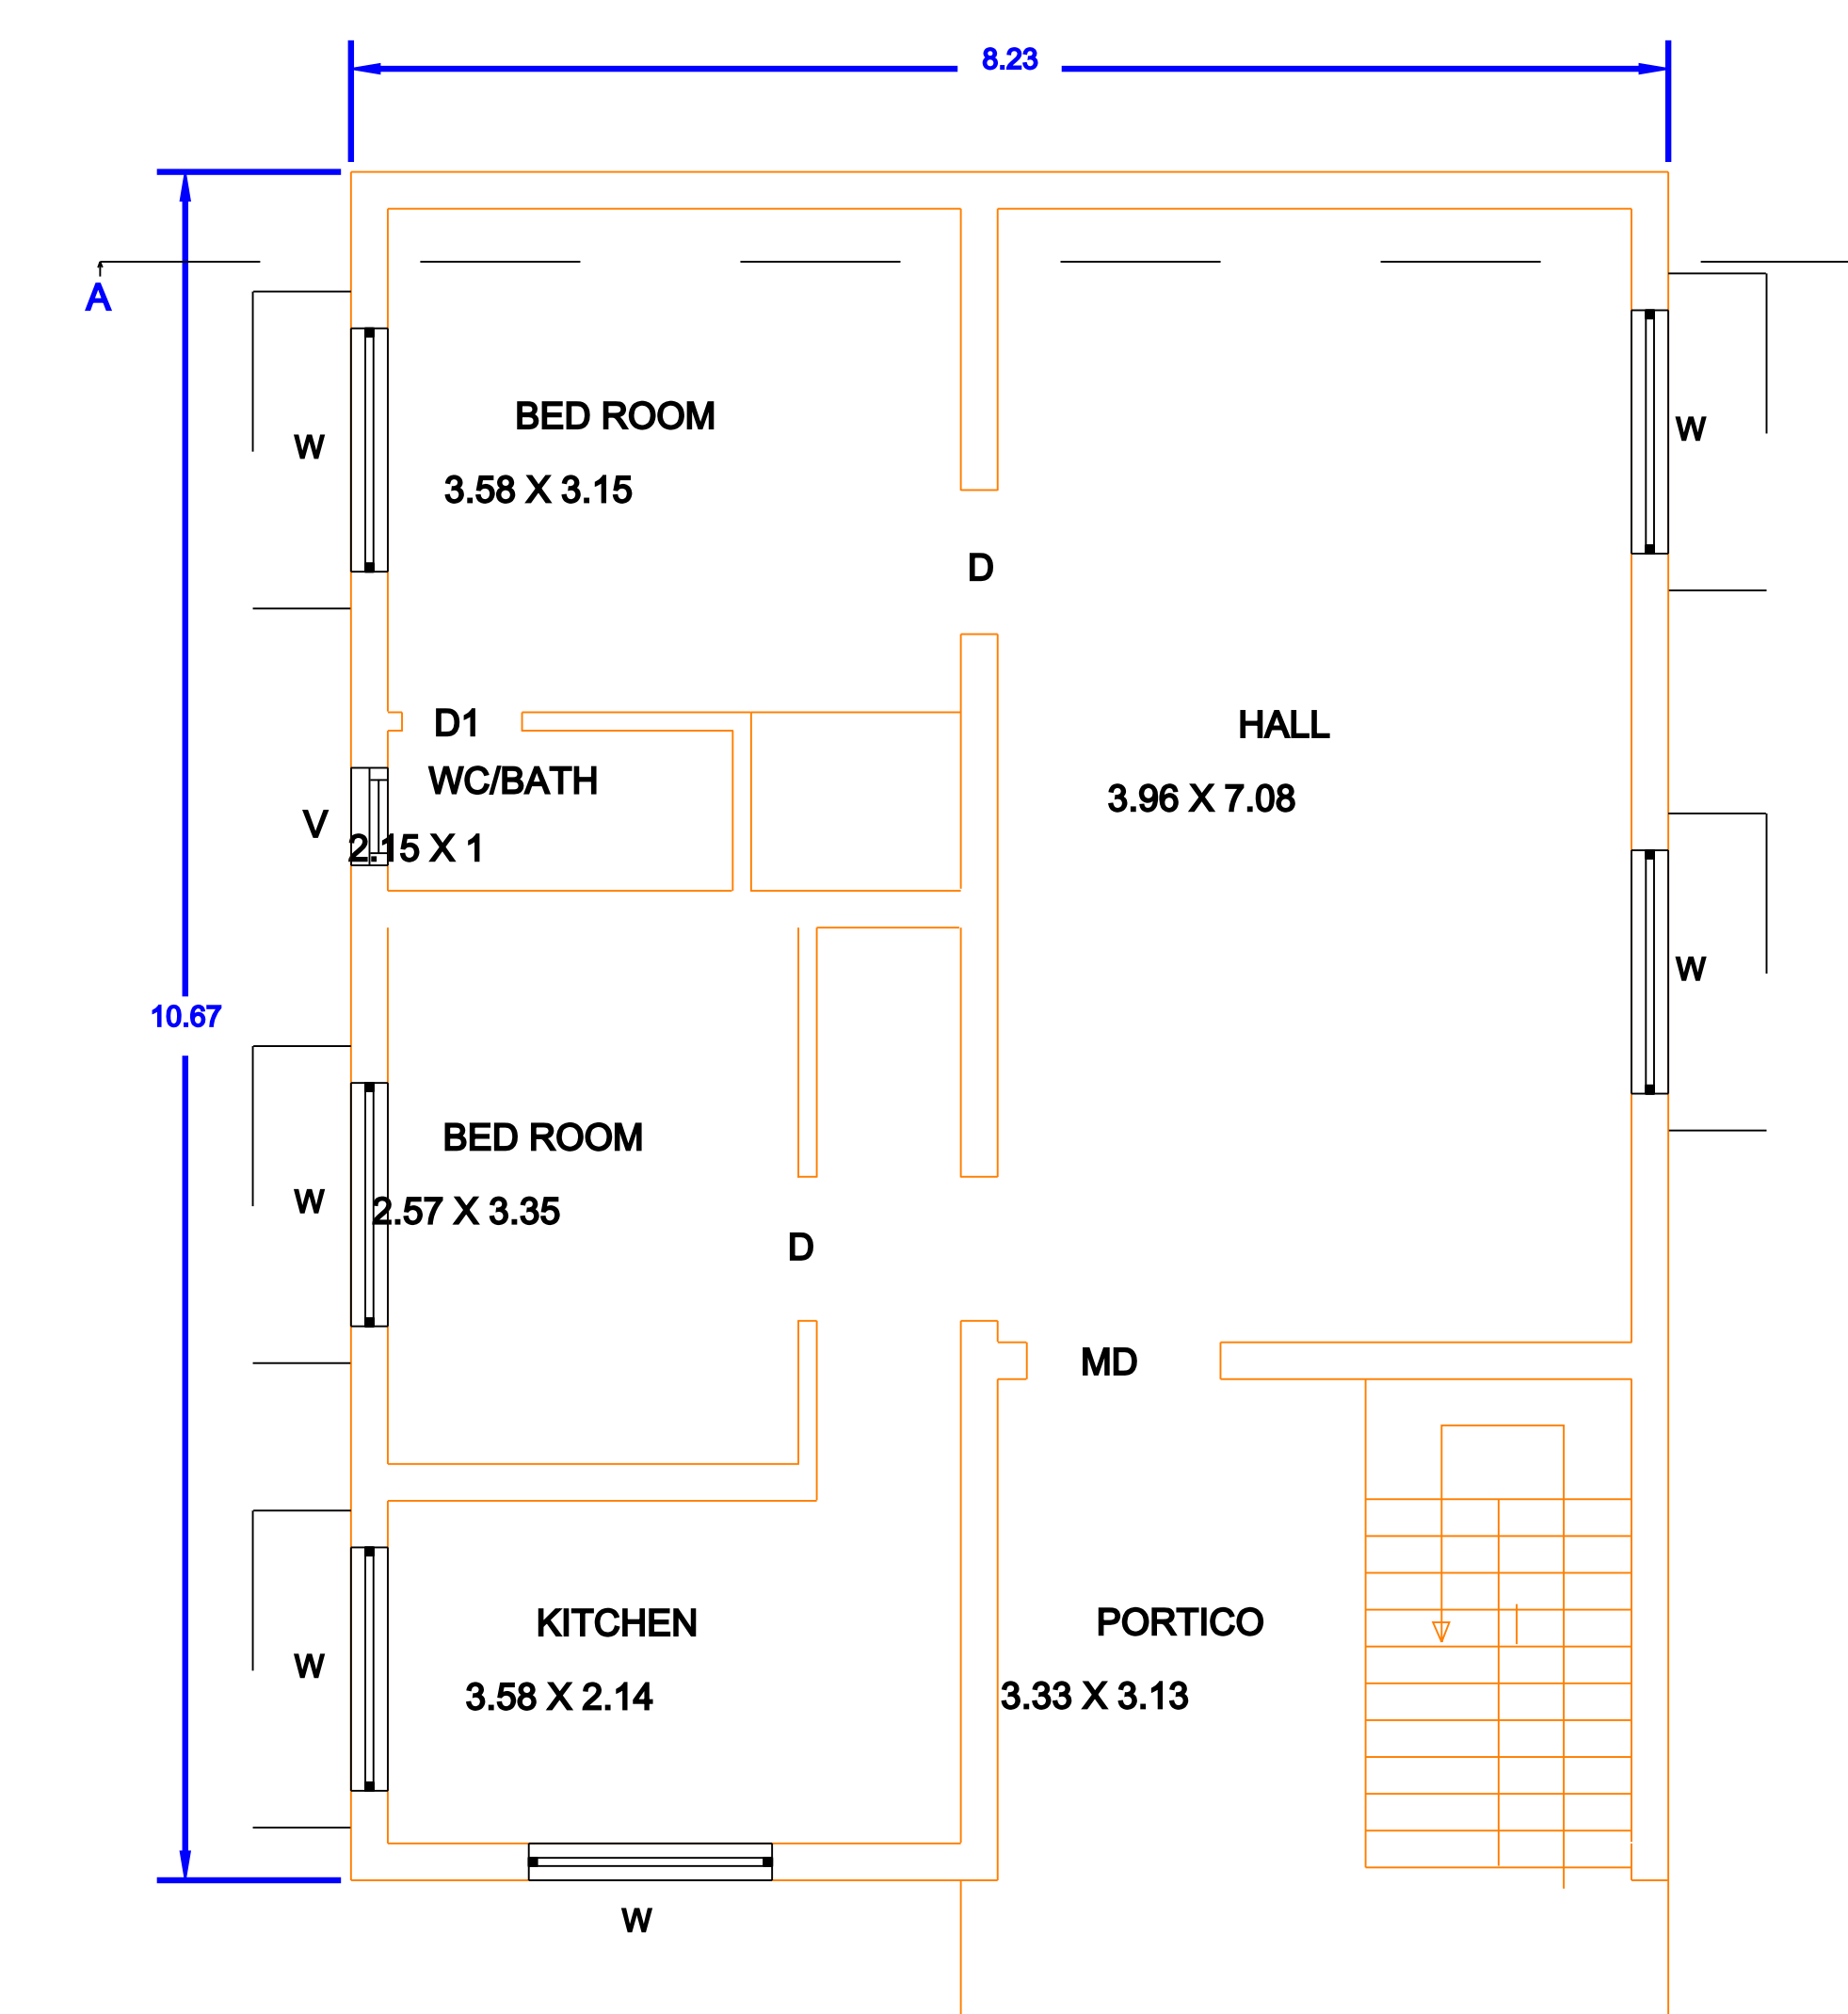



KEY PLAN (NON SCALE)

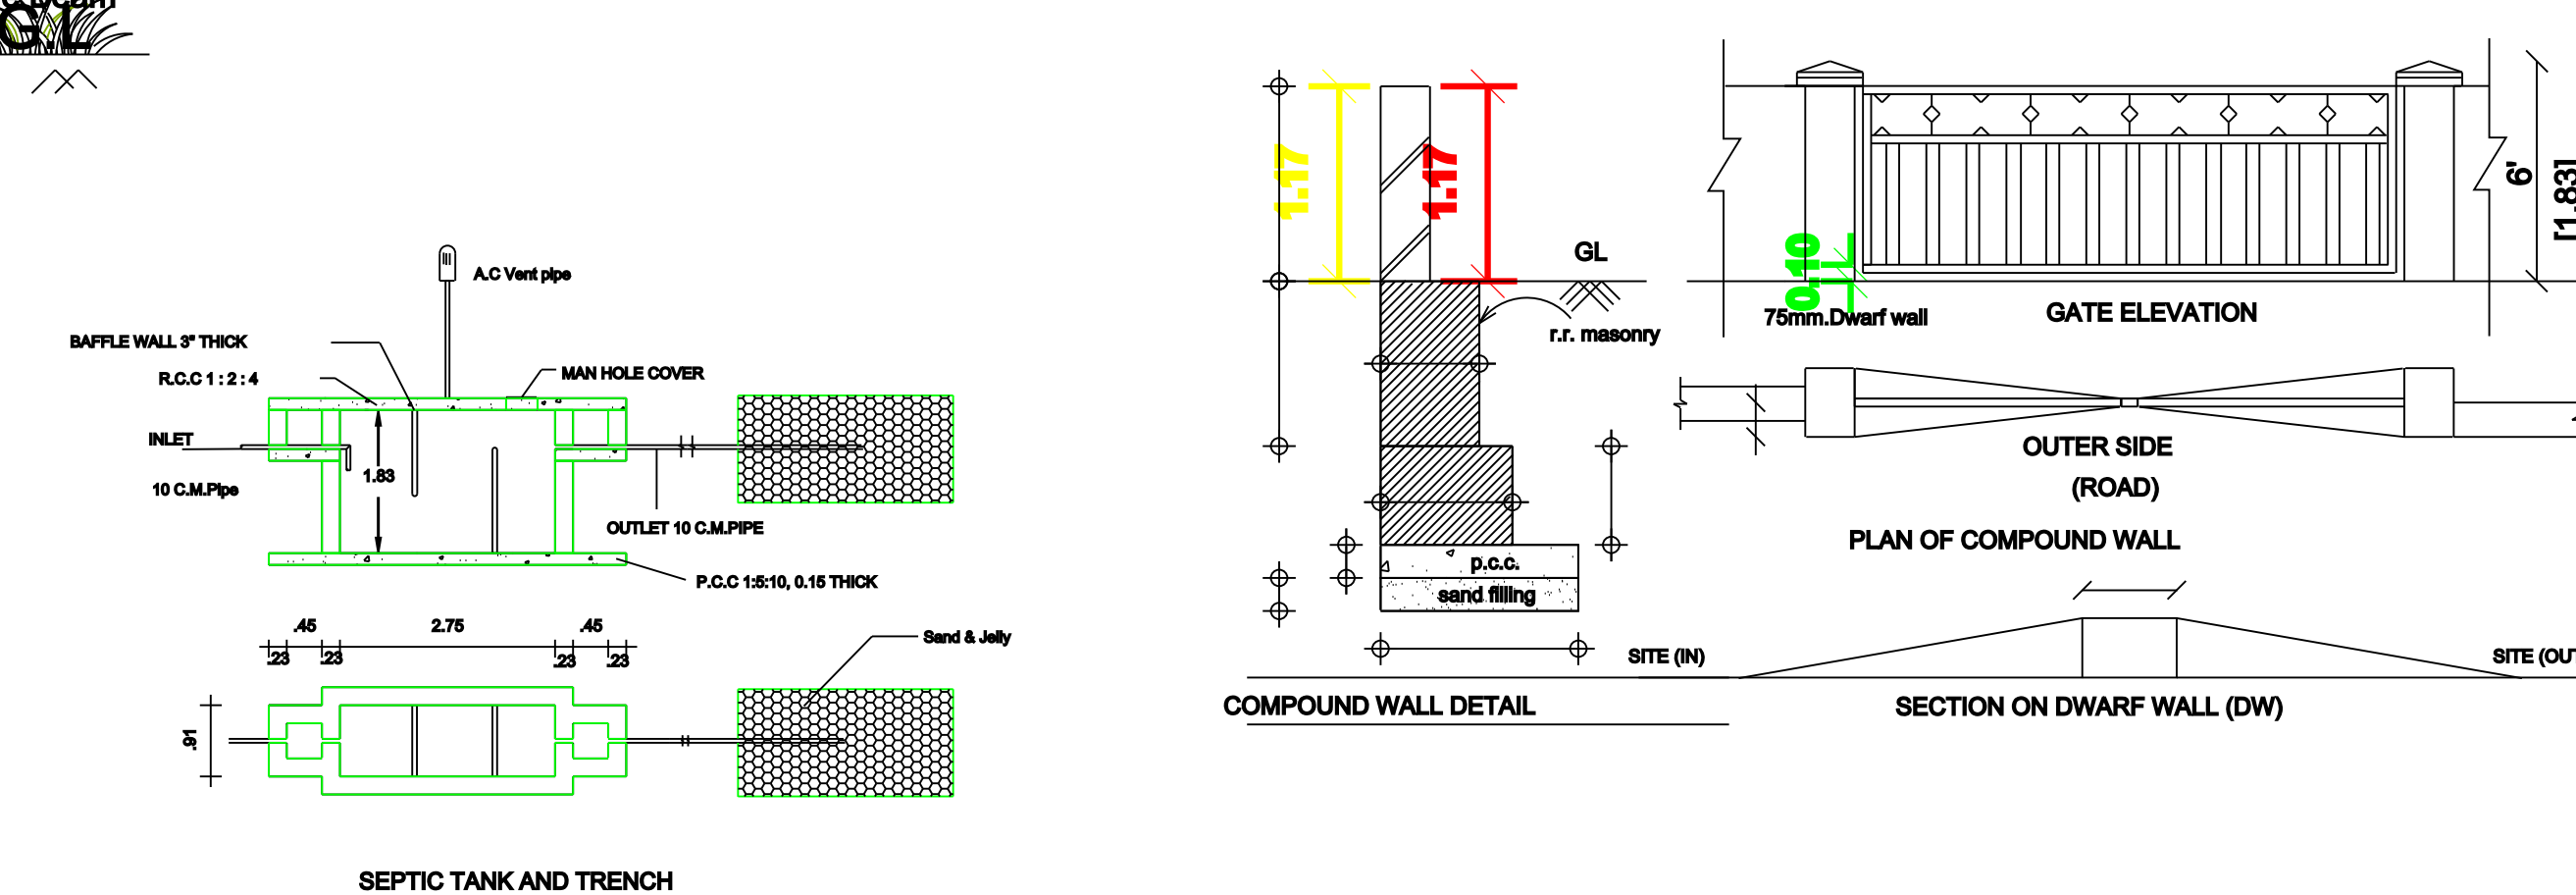

GROUND FLOOR PLAN

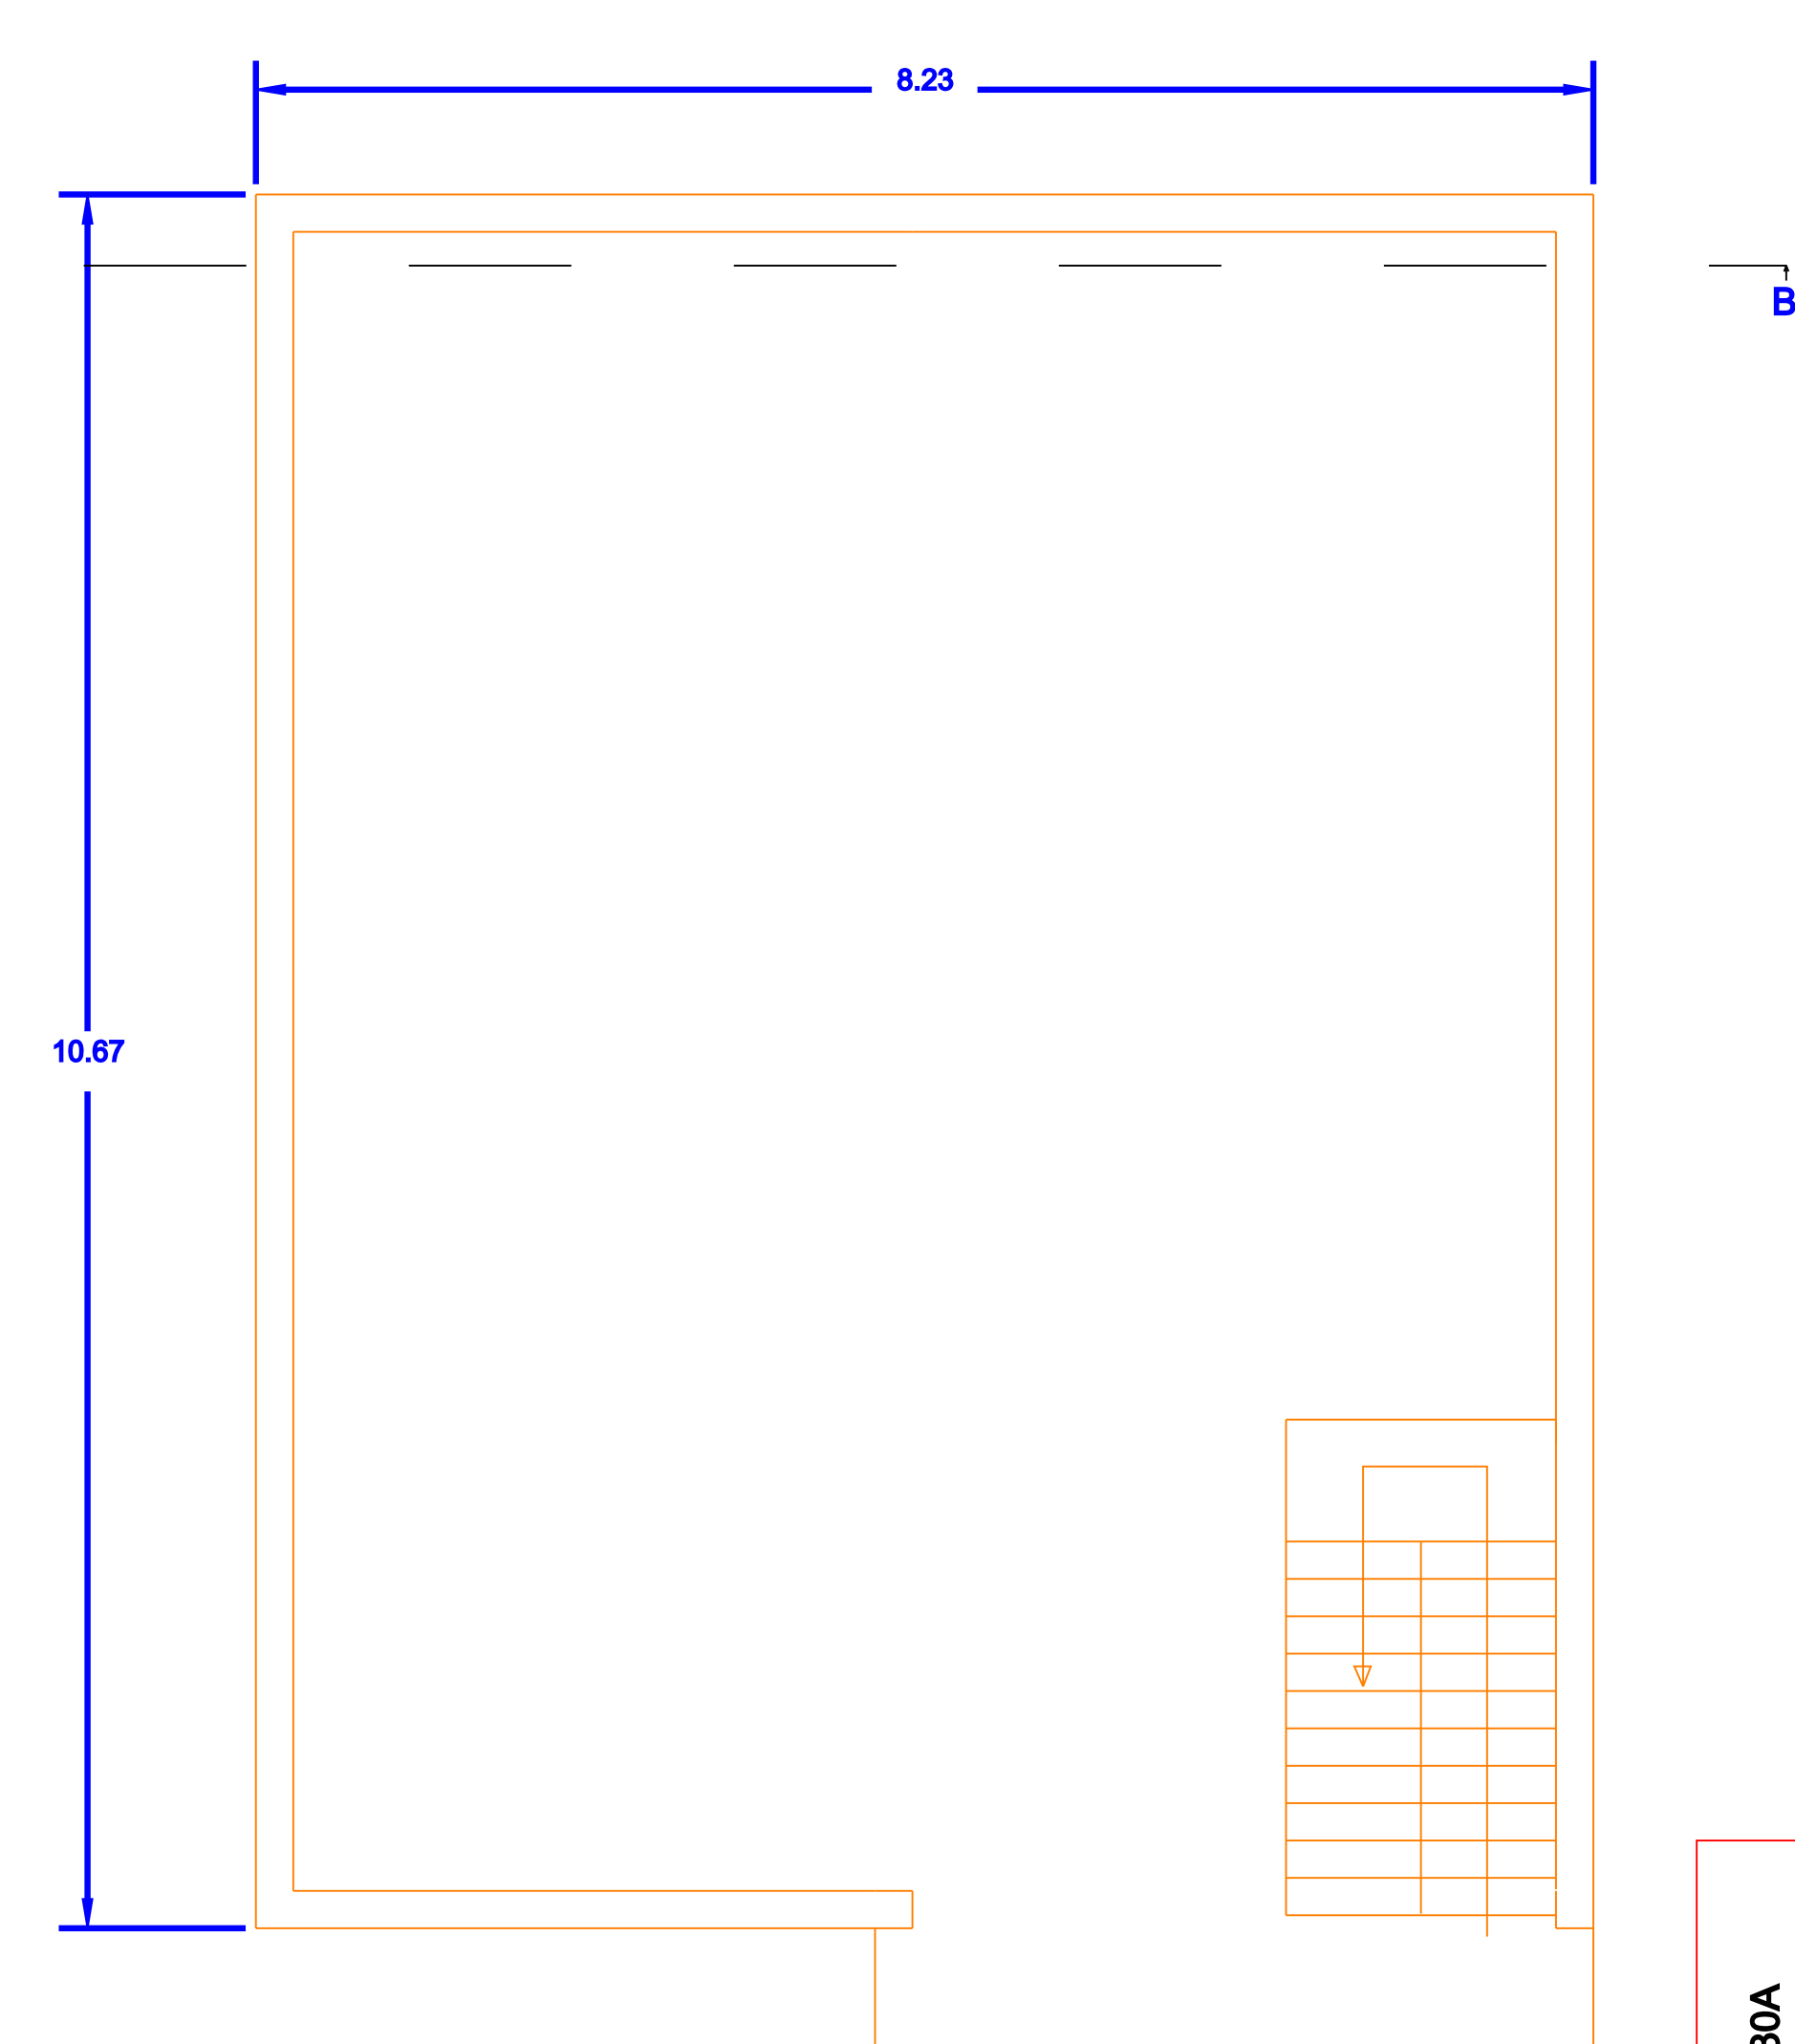

TERRACE FLOOR PLAN

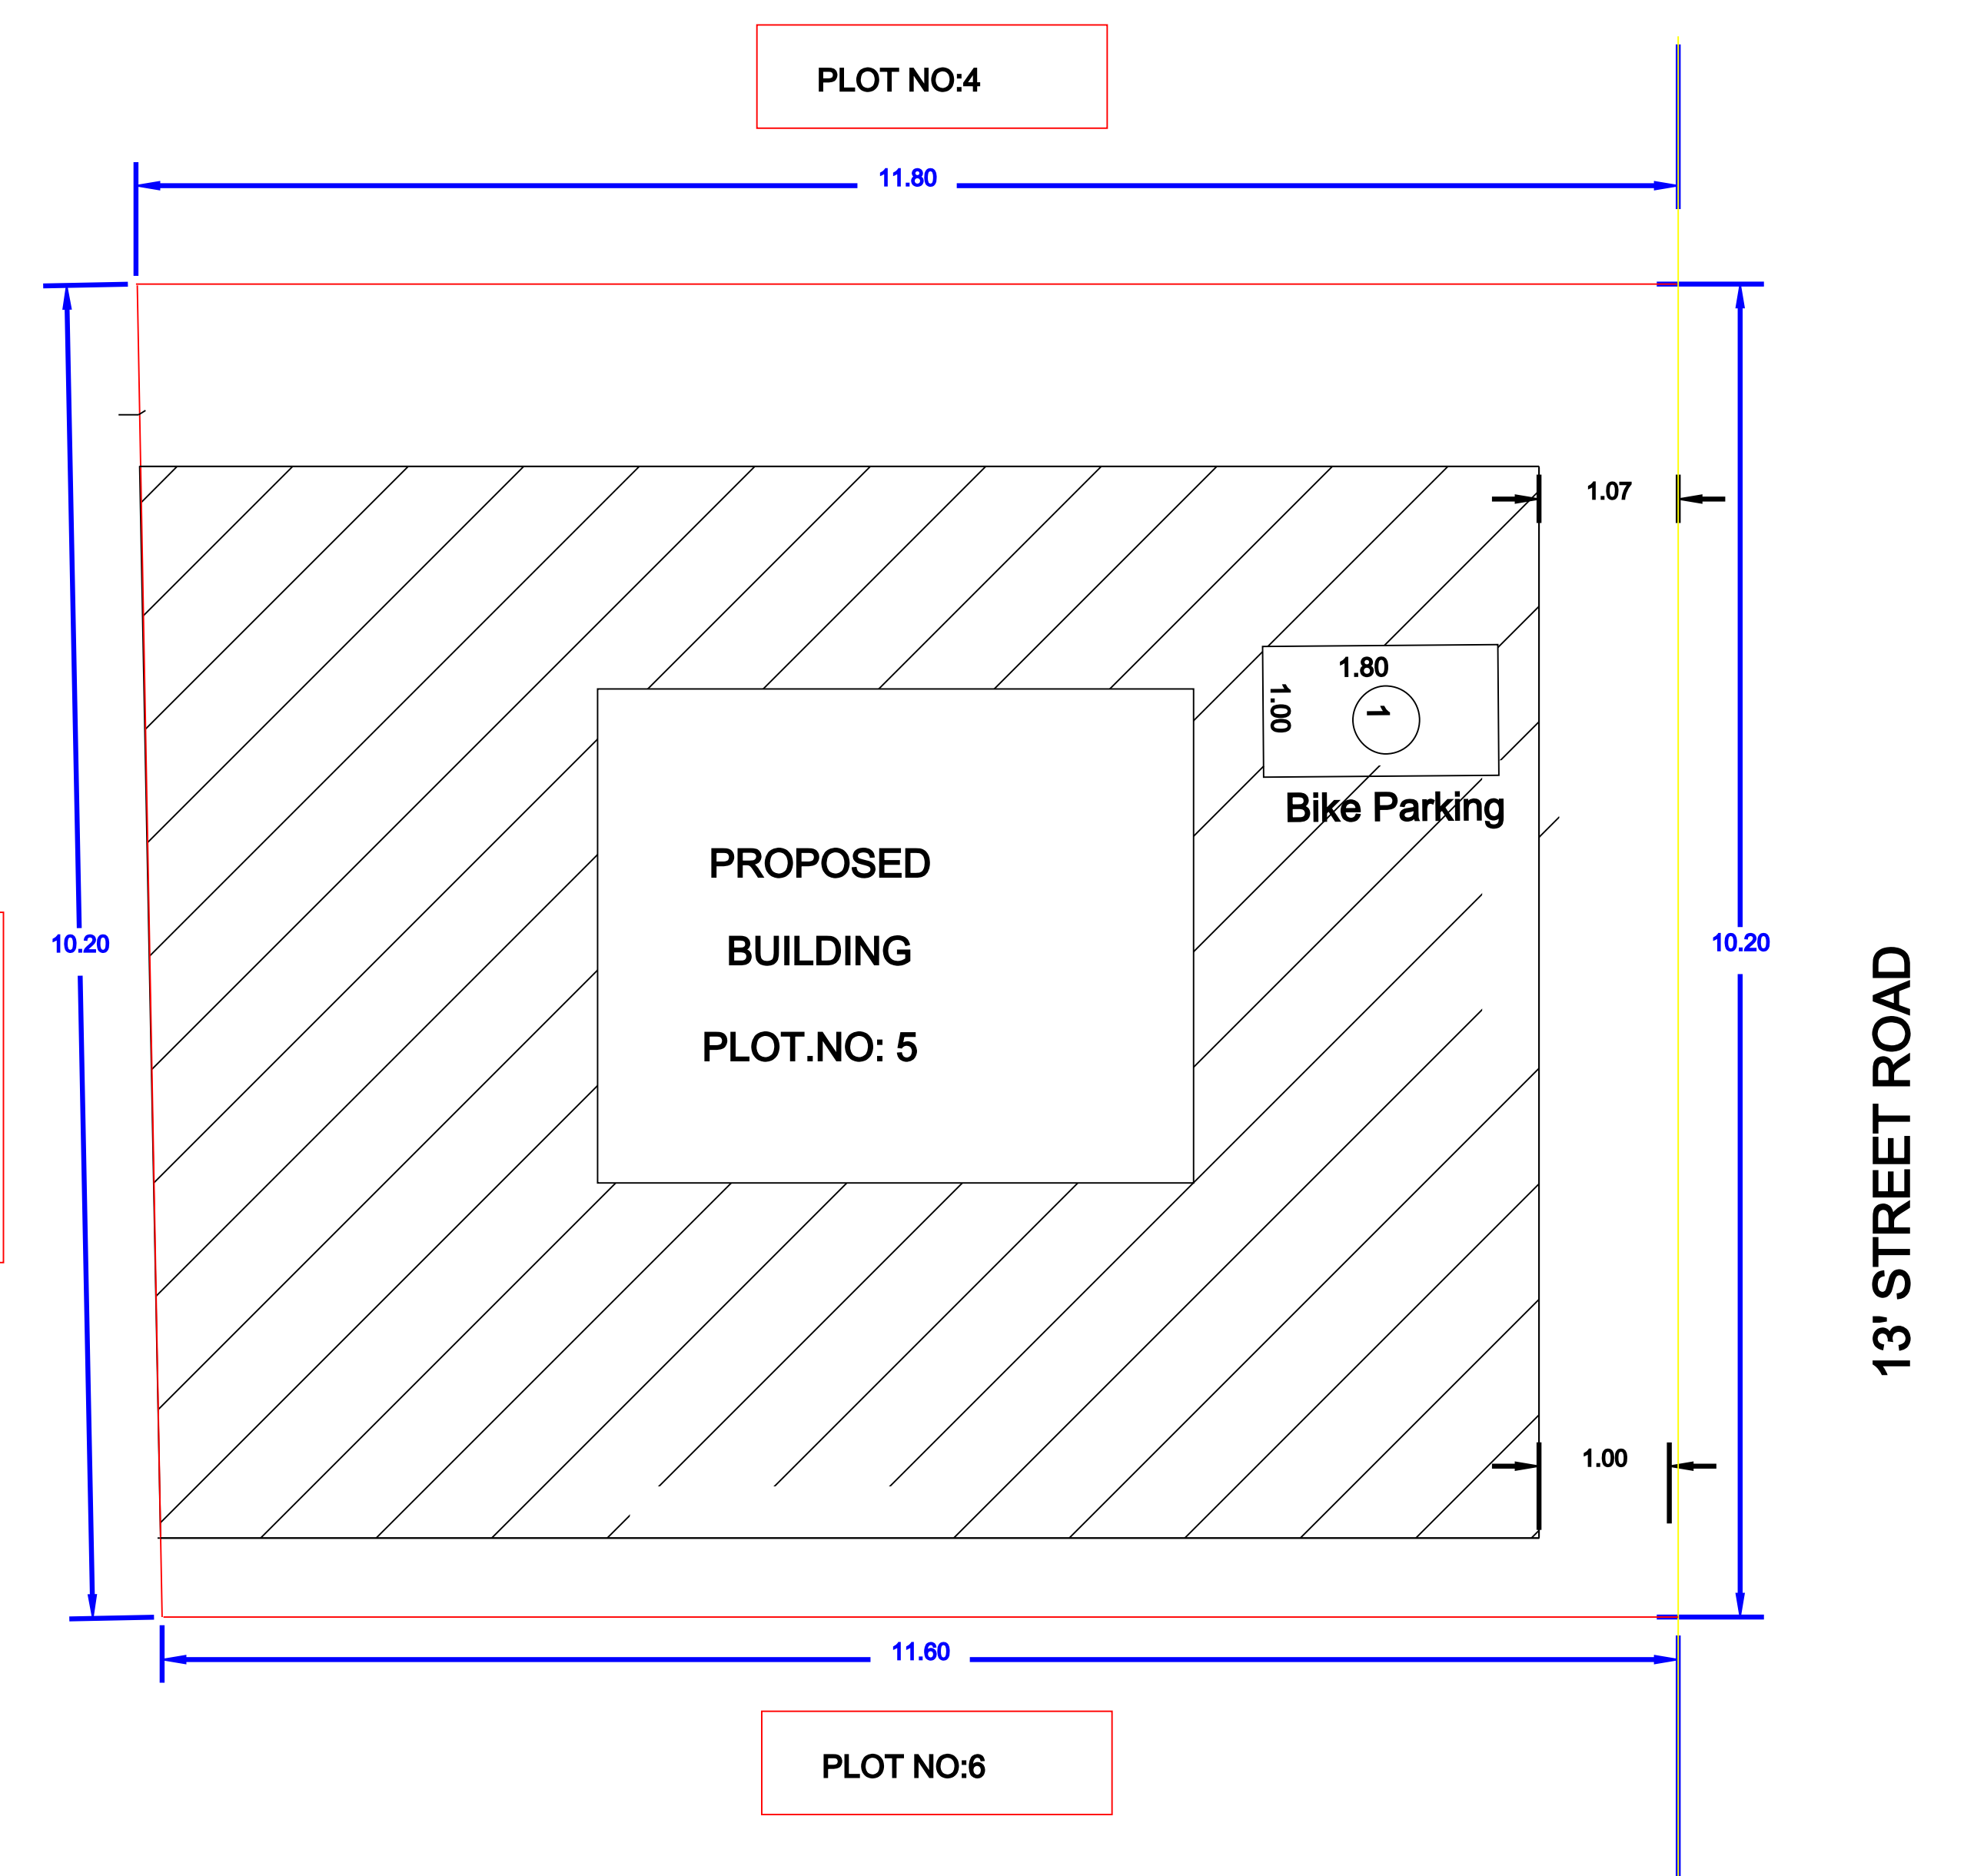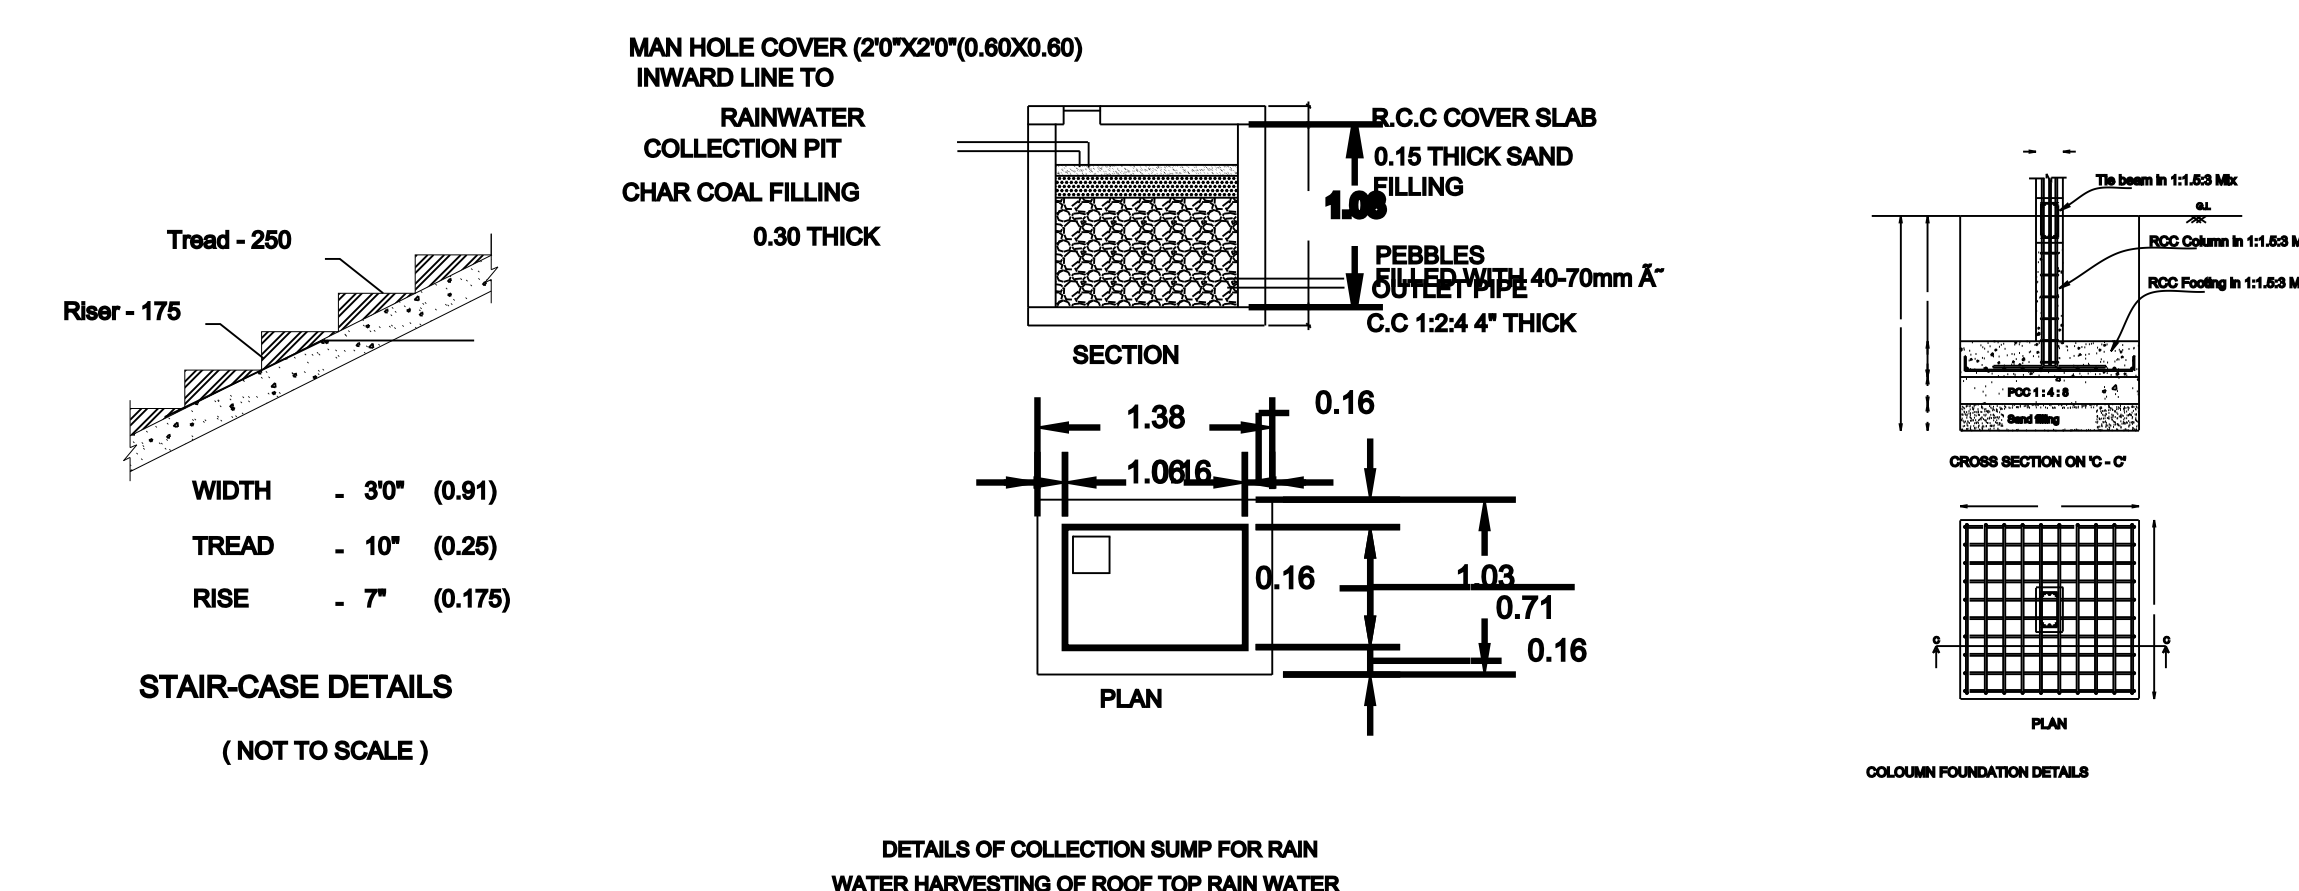

SITE PLAN1:100

APPROVAL AUTHORITY

REFERENCE	FEET	METER
MD Main Door	4'0" x 7'0"	1.22 x 2.10
D Door	3'0" x 7'0"	0.91 x 2.10
D1 Door 1	2'6" x 7'0"	0.76 x 2.10
W Window	4'5" x 4'0"	1.40 x 1.22
V Ventilator	2'6" x 2'6"	0.76 x 0.76

AREA CALCULATION	SQ.FT	SQ.M
TOTAL SITE AREA	1284.09	119.34
GROUND FLOOR AREA	945	87.82
OPEN AREA	339.09	31.52

NOTE:

1. ALL DIMENSIONS ARE IN FEET & METER
2. SCALE FACTOR IN 1:100(for building plan,elevation, section),
1:200 (for site plan) and Not to scale (for key plan and other plans)
3. WASTE WATER USED FOR GARDENING PURPOSE
4. RAIN WATER HARVESTING PIT TO BE PROVIDED
5. U - SEPTIC TANK TO BE PROVIDED

COLOR INDEX:

SITE BOUNDARY

EXISTING ROAD

PROPOSED BUILDING

OWNER NAME :

Mrs.D.MALA

W/O.DHARMARAJ

D. Longan

Signature

REGISTERED ENGINEER

P. Arulprakash
Er. P. ARULPRAKASH, B.E., (CIVIL)
 Register Engineer, Reg.No.090/L/S/2022/00001
PP CONSTRUCTION, ARIYALUR
Cell: 8098314176
E-mail: prakasharchitech@gmail.com

