


APPROVING AUTHORITY

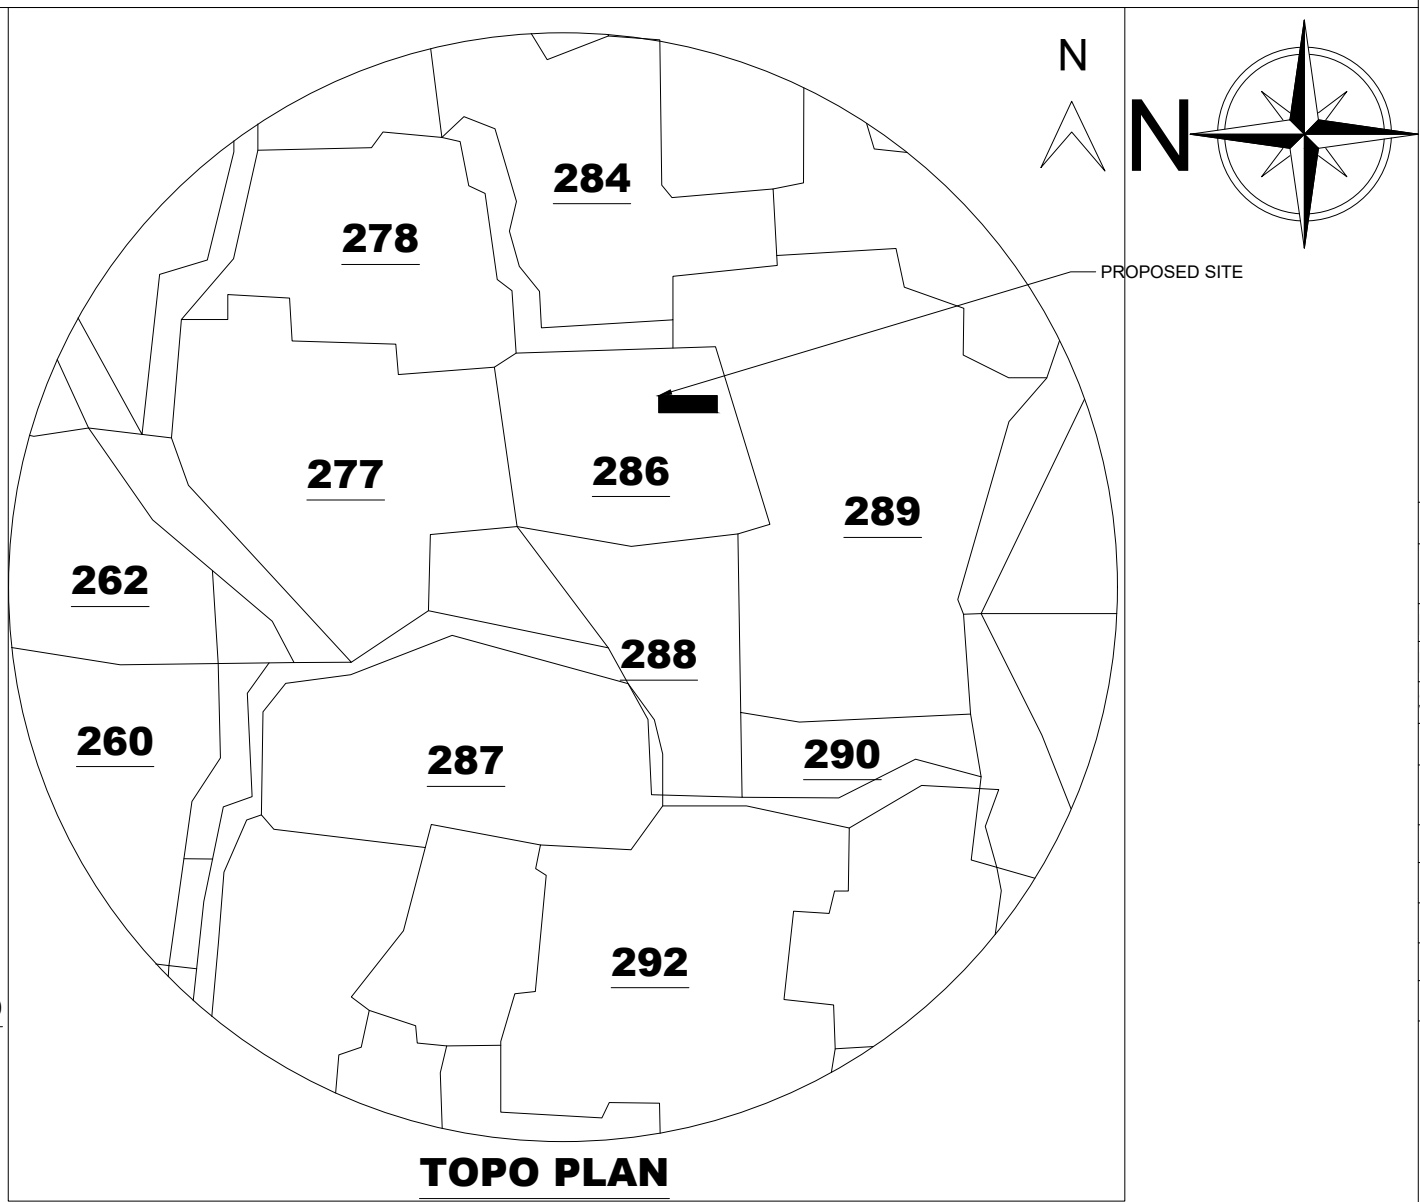

PLOT AREA DETAILS		
DESCRIPTION	AREA	
	SQ.M.	SQ.FT.
PLOT AREA (as per Document)	130.99	1410.00
PLOT AREA (as per FMB)	130.99	1410.00
SUPER IMPOSED PLOT AREA	130.99	1410.00
BUILDING AREA DETAILS		
DESCRIPTION	AREA	
	SQ.M.	SQ.FT.
Building Plinth area(FSI)	71.83	773.17
Head Room area(Non FSI)	7.98	85.89
Carpet area	65.66	706.75
Open area	59.16	550.68

$$\begin{aligned} \text{PLOT COVERAGE} &= \frac{71.83}{130.99} \times 100 = 54.83\% \\ \text{F.S.I} &= \frac{71.83}{130.99} = 0.54 \end{aligned}$$

PARKING

1. TWO WHEELER PARKING SPACE 3 NOS PROVIDED.

NOTES:

1. ALL DIMENSION ARE IN METER
2. SCALE - 1:100
3. WASTE WATER UTILISED FOR GARDEN PURPOSE.
4. SOLAR WATER HEATER PROVIDED IN TERRACE FLOOR.

SCHEDULE OF JOINERIES:

TYPE	REFERENCE	SIZE IN METER
MD	MAIN DOOR	1.06 x 2.13
GG	GRILLED GATE	1.00 x 2.13
D	FLUSH DOOR	1.00 x 2.13
O	OPEN	1.00 x 2.13
W	WINDOW	1.52 x 1.52
W1	WINDOW	1.52 x 1.22
V	VENTILATOR	0.91 x 0.76

OWNER
PARAMESHWARI W/O GANTHI
K. பரமேஸ்வரி



IDEALSURE CONSTRUCTION FIRM,
M, **ARIYALUR, PH:9943418030**

ENGINEER


Er.P.RAJAPANDIAN, B.E.,
 CONSULTING CIVIL ENGINEER,
 LS.No.090/LS/2020/00005
IDEALSURE CONSTRUCTION FIRM,
 KALLANKURICHI ROAD,
KAYARLABATH, ARIYALUR - 621 704.
 CELL : 99434 18030

