

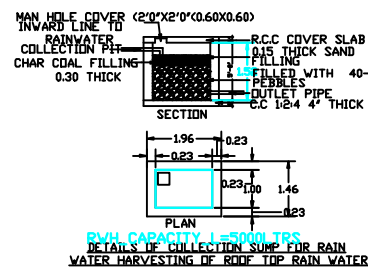
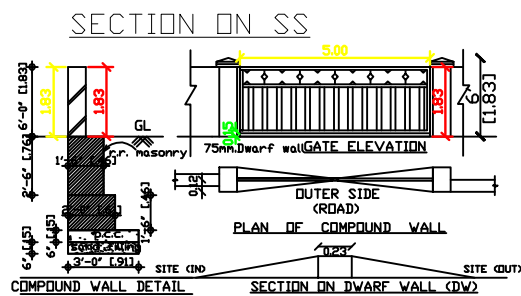
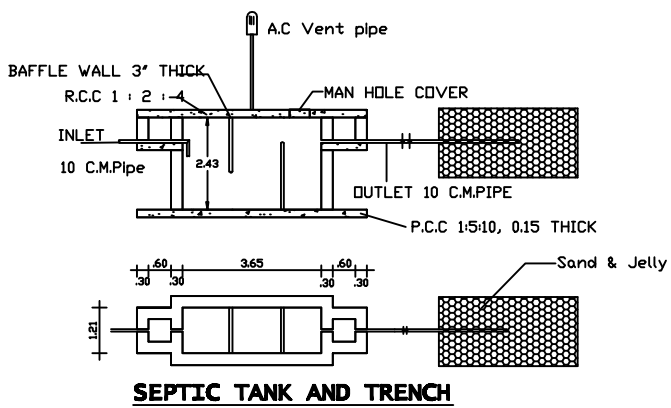
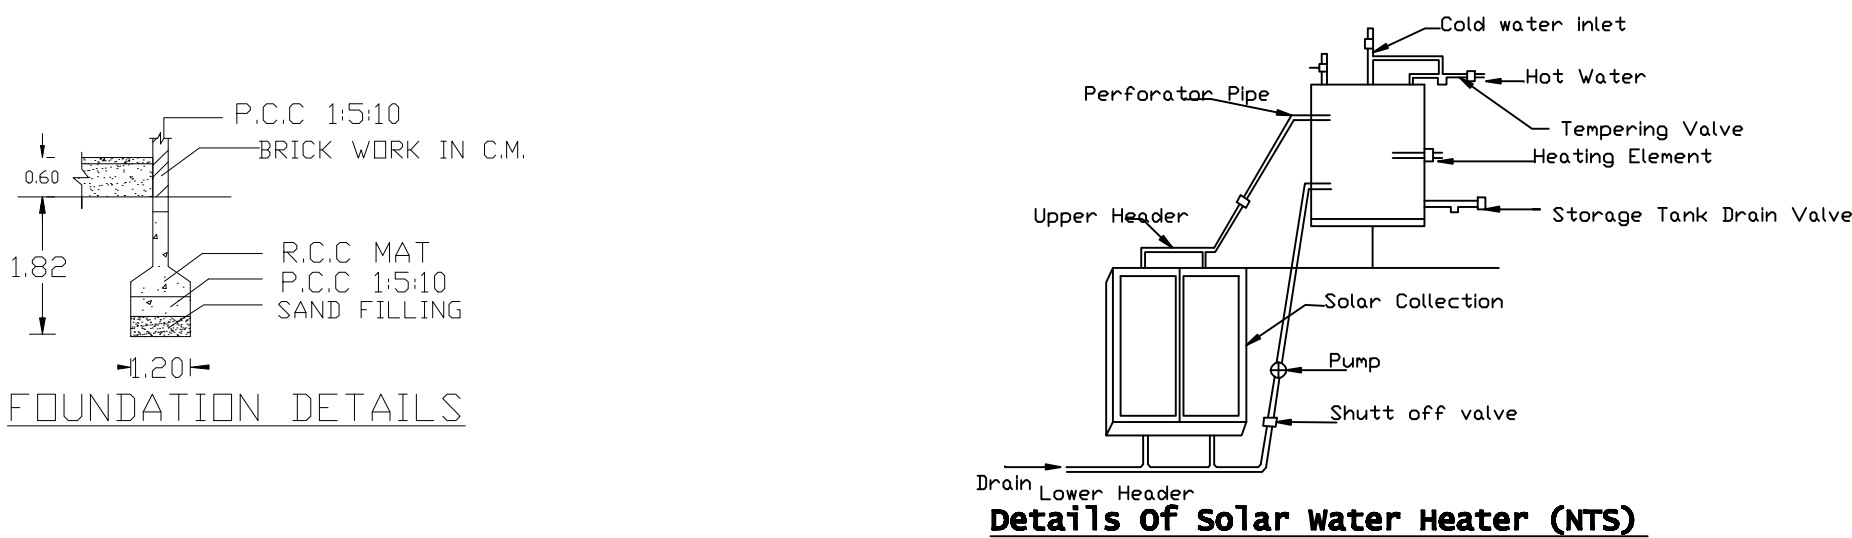
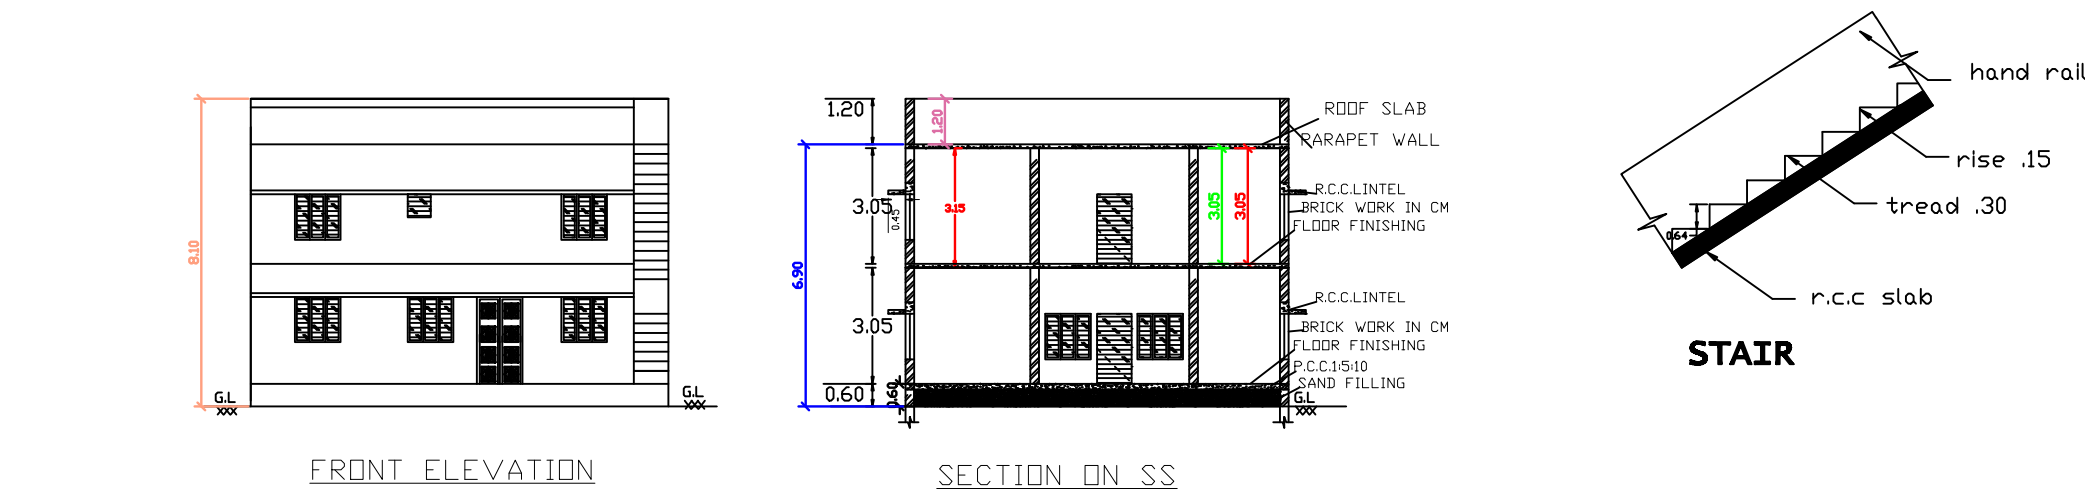


PLAN SHOWING THE CONSTRUCTION OF A EXISTING GROUND FLOOR AND PROPOSED FIRST FLOOR RESIDENTIAL BUILDING IN S.F.NO:137/59, PATTA NO: 7377, PLOT NO: 13 AT KAYARLABATH GROUP RAVUTHANPATTI - VILLAGE, VALAJANAGARAM PANCHAYATH, ARIYALUR TALUK AND DISTRICT.


OWNER NAME : THIRU : S. SUNDARAMOORTHY S/O, THIRU : SUBBARAYAN

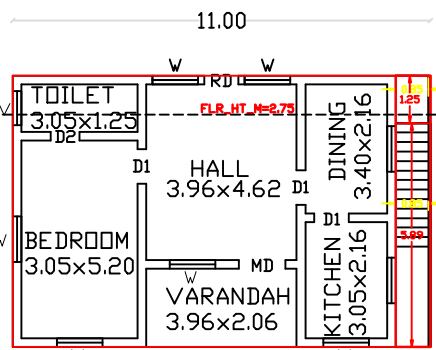


SRIJAYALAKSHMI PLOT NO: 13

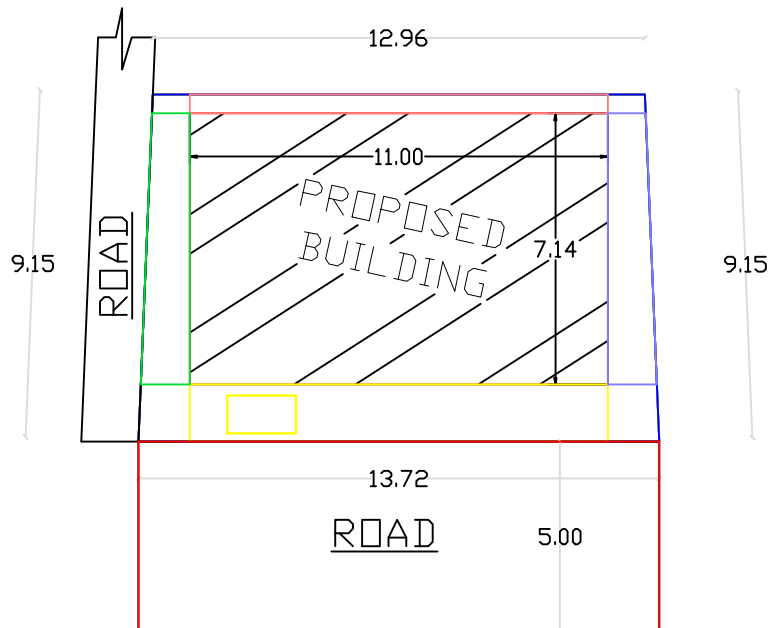


EX. GROUND FLOOR

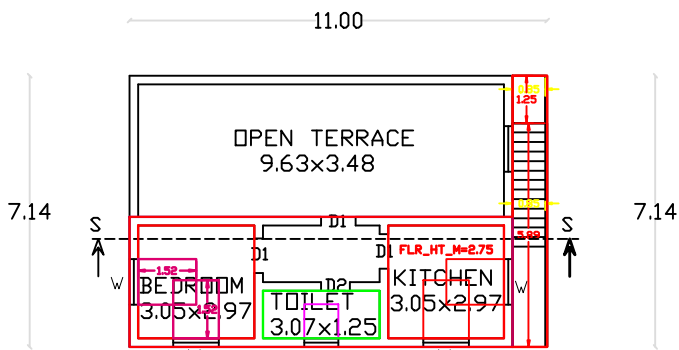

PRO. FIRST FLOOR

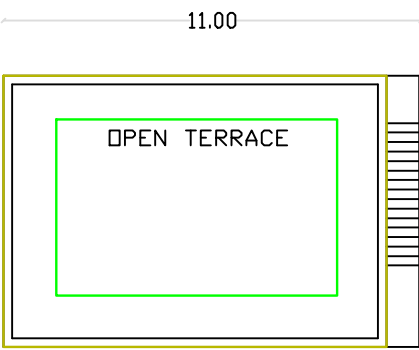

FLOOR-TERRACE

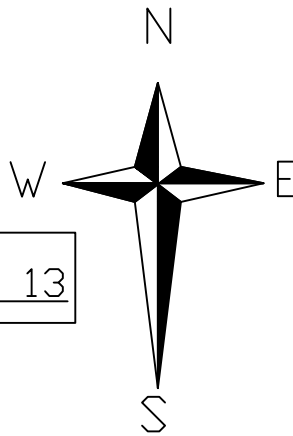

PLOT NO:14

REFERENCE :

MAIN DOOR	MD 1.20X2.10
C W. DOOR	D1 0.90X2.10
C.W DOOR	D2 0.75X2.10
C W. WINDOW	W 1.20X1.20
C W.VENTILATOR	V 0.90X0.60

AREA STATEMENT:

FLOOR-GROUND	EXISTING
PLINTH AREA	: 78.53 SQ.M
CARPET AREA	: 34.15 SQ.M
PLOT AREA	: 121.93 SQ.M
OPEN AREA	: 43.40 SQ.M

FIRST FLOOR	PROPOSED
PLINTH AREA	: 41.10 SQ.M
CARPET AREA	: 13.63 SQ.M

PLOT COVERAGE	=	78.53	X	100	=	64.40%
F.S.I	=	119.63				= 0.98

OWNER:

[Signature]

ENGINEER:

[Signature]
UR.VISVANATHAN (Civil Engg)
Licensed Building Surveyor
ANUKIRAKAM CONSTRUCTION
Ariyalur
Ph: 94867 93924 / 96557 94572
Reg.No:090/LS/2019/00007