




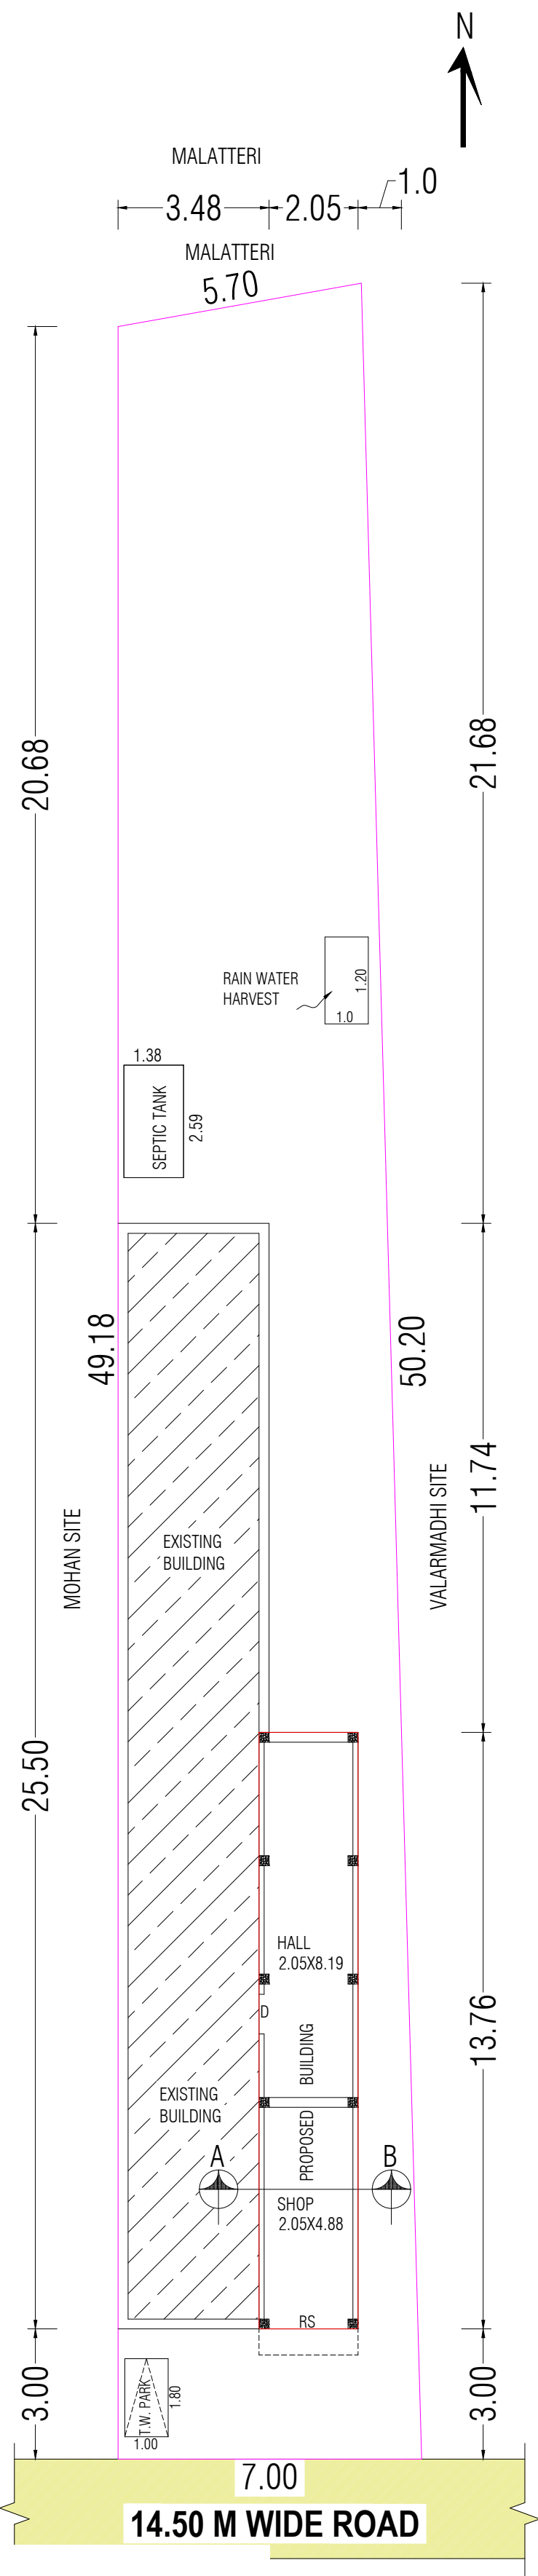


PLAN SHOWING THE PROPOSED CONSTRUCTION OF RCC ROOF
GROUND FLOOR COMMERCIAL BUILDING IN NATHAM SURVEY NO.583/5,
OLD SURVEY NO.492/1,PATTA NO.1154 AT SIVANKOIL STREET,
PAPPAKUDI SOUTH MADHURA MELANIKULI VILLAGE,MELANIKULI
PANCHAYAT,UDAIYARPALAYAM TALUK,ARIYALUR DISTRICT,612903.
OWNER:Mr.J.MURUGAN . S/O JOTHI.

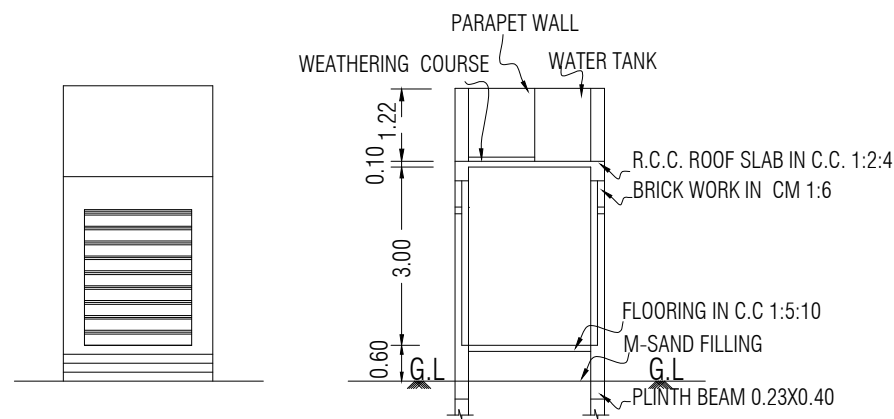


ELEVATION SECTION ON 'AB'

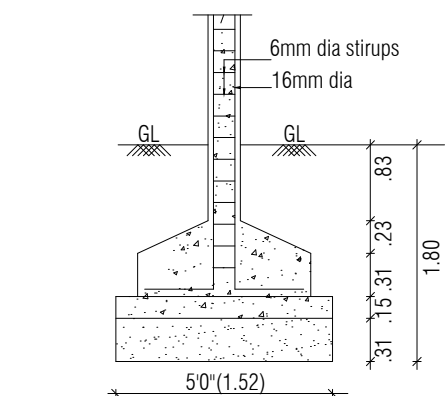


COLUMN FOUNDATION
SCALE (1:50)

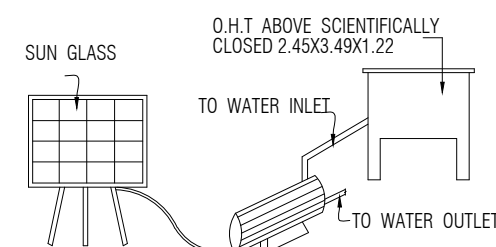


SOLAR WATER
HEATING SYSTEM

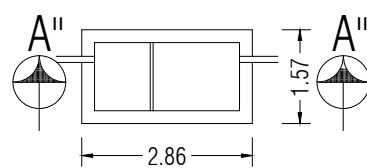


PLAN OF SEPTIC TANK

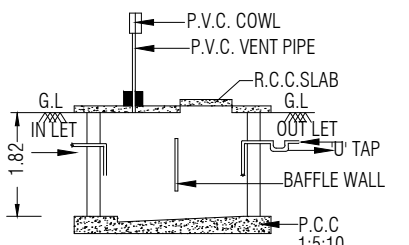


SEC. OF SEPTIC TANK "AA"

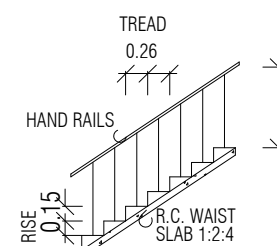

STAIRCASE DETAILS

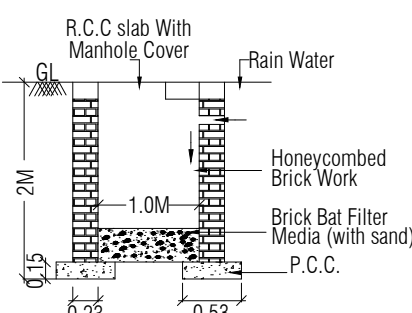

DETAILS OF RAIN
WATER COLLECTION PIT
SCALE:- 1"= 4'0"

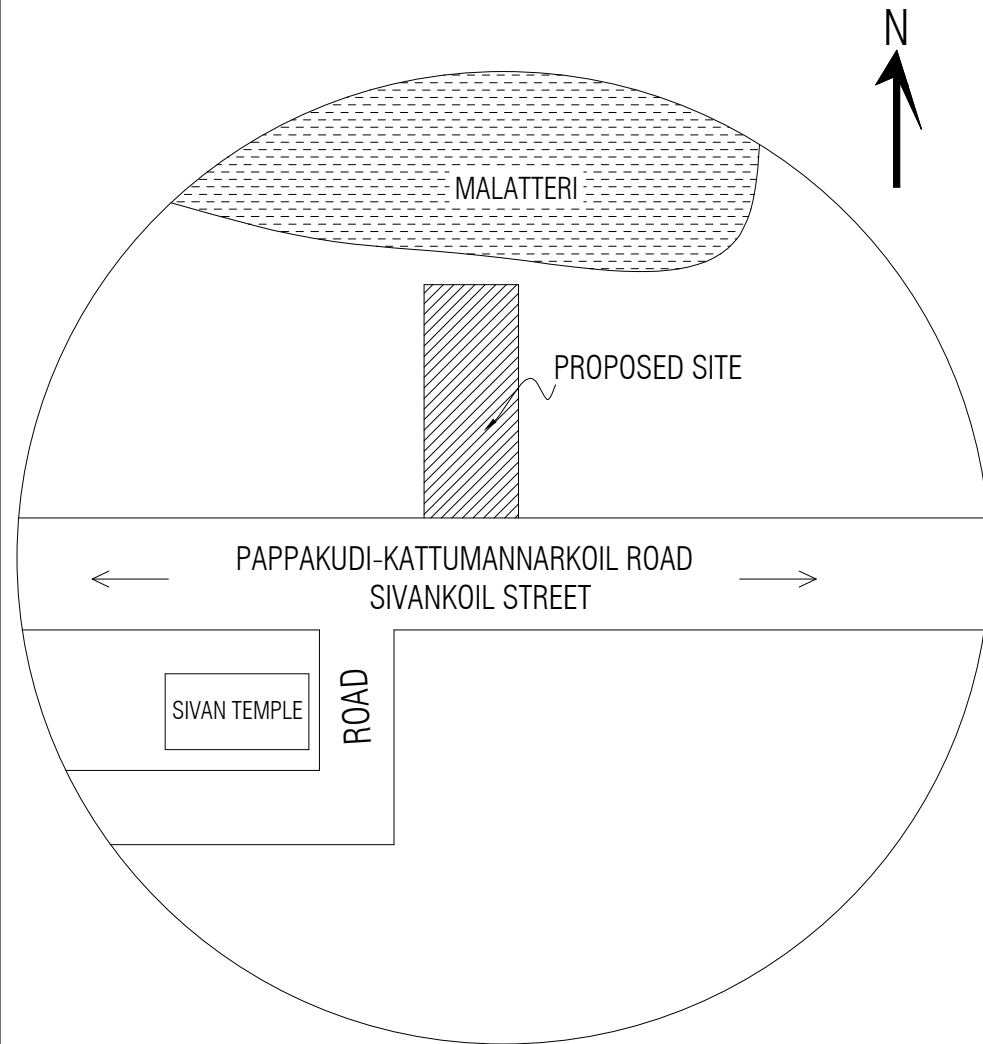

TOPO PLAN

SCALE - 1:100
ALL DIMENSIONS AREA IN METER

AREA STATEMENT	AREA IN Sq.ft	AREA IN Sq.m
SITE EXTENT AS PER DOCUMENT	3326.08	309.00
SITE EXTENT AS PER SITE	3375.16	313.56
SITE EXTENT AS PER FMB	3375.16	313.56
SITE EXTENT AS PER PATTA	3326.08	309.00
PLINTH AREA:PROPOSED GROUND FLOOR	337.77	31.38
TOTAL BUILTUP AREA PROPOSED	337.77	31.38
CARPET AREA	298.70	27.75
OPEN AREA	2066.58	191.99
FSI:0.10	P.C:	

SCHEDULE OF JOINERIES

TYPE	DESCRIPTION	SIZE IN M
RS	ROLLING SHUTTER	1.82 X 2.44
D	DOOR	0.91 X 2.13

COLOUR CODE :	STAIR DETAILS
PROPOSED BUILDING SHOWN	WIDTH - 3'0"(0.91)
EXISTING BUILDING SHOWN	TREAD - 10.25"(0.26)
EXISTING ROAD SHOWN	RISE - 6"(0.15)
SITE BOUNDARY SHOWN	

APPLICANT :

J. Murugan
(J.MURUGAN)

REGISTERED ENGINEER

Er.A.GANAPATHY ,B.TECH,F.I.I.V,C.Engg.,
Govt. Registered Engineer (RE/Gr.III/005/2022),
Chartered Engineer (M - 110749/15),
Approved Valuer (CAT -I- F - 6977),
4,Muthu Vinayagar Street, Periyar Nagar,
Kattumannarkoil, Cuddalore District - 608 301,
Mobile : 9443576912, 9976964704
Mail : ganapathy.a9@gmail.com.

Er.A.GANAPATHY,B.TECH,FIIV,C.Engg.
Govt.Registered Engineer(RE/Gr.III/005/2022),
Chartered Engineer(M-110749/15),
Approved Valuer(CAT-I-F-6977),
4,Muthu Vinayagar Street,Periyar Nagar,
KATTUMANNARKOIL.9443576912 / 9976964704