
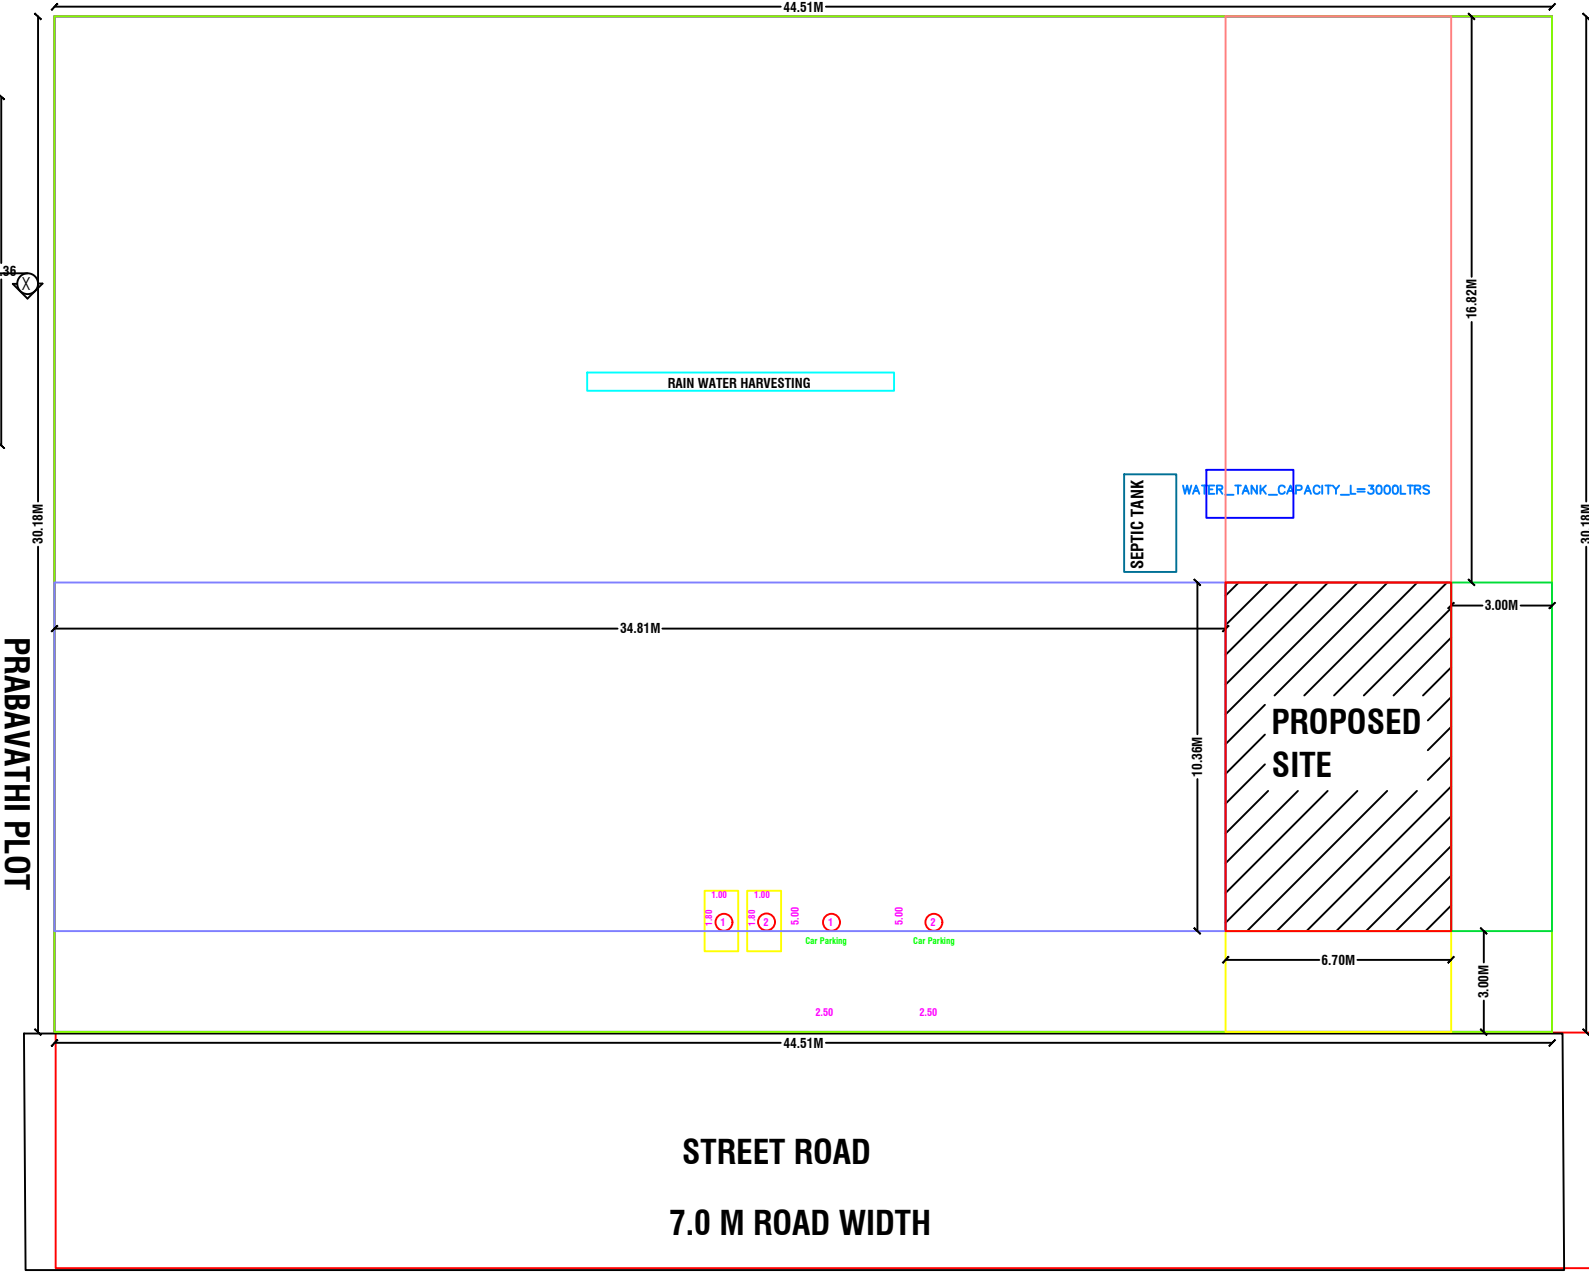
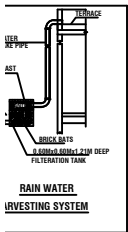
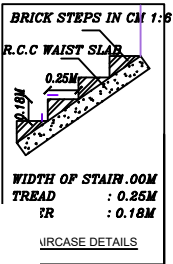
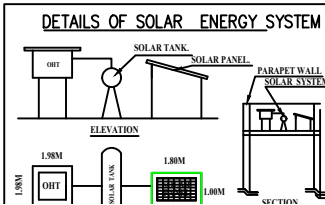
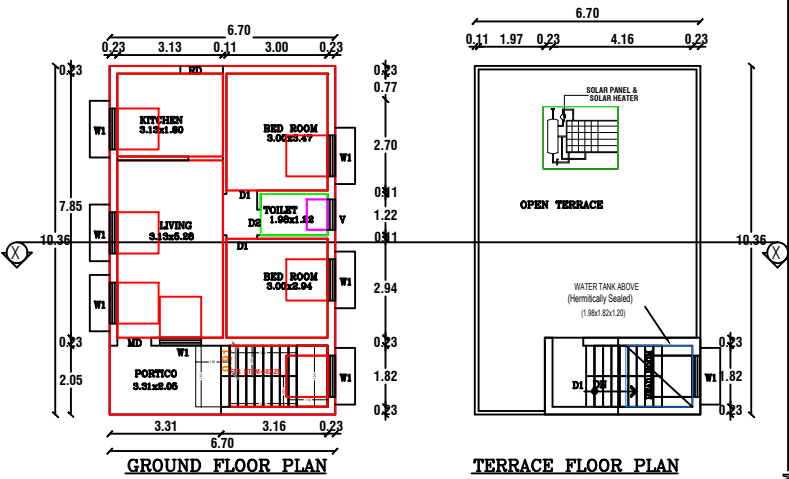
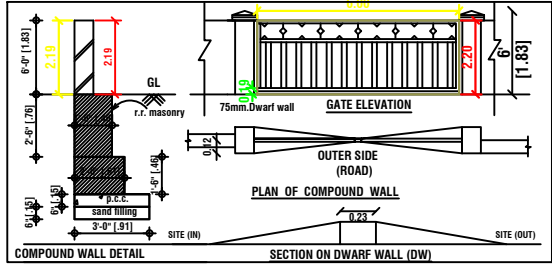
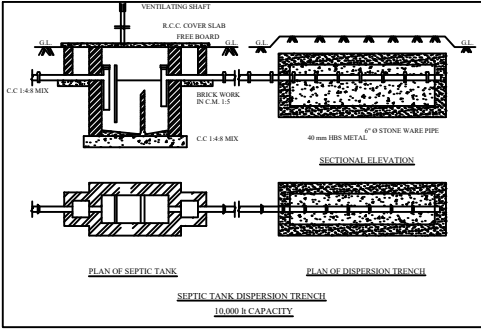
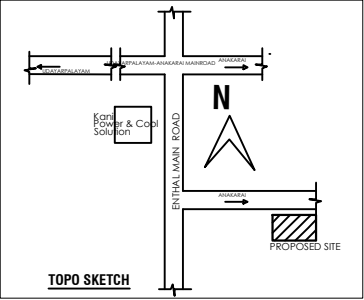


PLAN SHOWING THE PROPOSED CONSTRUCTION OF A GROUND FLOOR R.C.C ROOF RESIDENTIAL BUILDING IN R.S NO-306/5B, 4/35 MAIN ROAD, ENDHAL , EDAYAR RURAL PANCHAYAT, UDAIYARPALAYAM TALUK , ARIYALUR DISTRICT.

NAME OF THE OWNER:- Mr. R.MANIKANDAN S/O RAJAMANICKAM

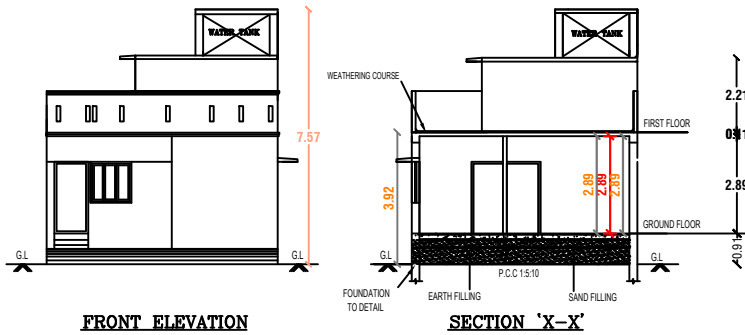

PLAN INFO  
PLOT AREA M2=1350.00  
AS AT SITE=1343.31  
AS PER DOCUMENT=1343.00  
FMB OR PLR=1343.00  
OSR APPLICABLE=NO  
PREMIUM FSL REQUIRED=NO  
IS APPROVED LAYOUT=YES  
IS SWIMMING POOL EXISTS=NO  
SINGLE FAMILY BLDG=NO  
CRZ=NO  
SECURITY ZONE=NO  
ACCESS WIDTH M=6.0  
WHETHER GOVT OR AIDED SCHOOL=NO  
ROAD WIDTH=7.0  
ROAD LENGTH=100  
AVG PLOT DEPTH= 30.18  
AVG PLOT WIDTH=44.51  
LAND USE ZONE = RESIDENTIAL  
PLOT NO=1  
SURVEY NO=306/5B  
PATTI NO=TSLR  
TALUK=UDAYARPALAYAM  
DISTRICT=ARIYALUR  
RWH DECLARED=YES  
BUILDING NEAR TO RIVER=NO  
AREA TYPE=OTHERS  
BUILDING NEAR MONUMENT=NO  
BUILDING NEAR GOVT BLDG=NO  
NOC FOR CONSTRUCTION NEAR MONUMENT=NO  
IF HERITAGE TOWN LESS THAN 1KM RADIUS=NO  
JURISDICTION TYPE= PANCHAYAT

| SCHEDULE OF JOINERIES |                    |               |
|-----------------------|--------------------|---------------|
| FWD                   | FRENCH WINDOW DOOR | 1.52 X 2.13 m |
| D                     | DOOR               | 0.91 X 2.13 m |
| D1                    | DOOR               | 0.76 X 2.13 m |
| W                     | WINDOW             | 1.83 X 1.37 m |
| W1                    | WINDOW             | 1.52 X 1.37 m |
| W2                    | WINDOW             | 1.06 X 1.37 m |
| V                     | VENTILATOR         | 0.61 X 0.91 m |

| AREA CHART :-              |  | SQ.M    | S.FT     |
|----------------------------|--|---------|----------|
| AREA OF THE PLOT           |  | 1350.00 | 14526.00 |
| PROPOSED GROUND FLOOR AREA |  | 69.00   | 742.44   |
| TOTAL FLOOR AREA           |  | 69.00   | 742.44   |

| COLOUR INDEX |   | STAIRCASE |         |
|--------------|---|-----------|---------|
| BOUNDARY     | - | WIDTH     | - 1.07m |
| PROPOSED     | - | RAISE     | - 0.15m |
| ROAD         | - | TREAD     | - 0.25m |
| EXISTING     | - |           |         |

SCALE :- 1:100  
Plan, Section, Elevation - Scale - 1:100  
All measurements are in Meters & Millimeters.

NOTE :-  
1.Certified that the Rain Water Harvesting System shall be provided as per the norms and condition laid down in the G.O. No:138. Municipal Administration and Water supply Department dated 11/10/2002.  
2.solar water heater system will be provided

APPLICANT :-

*R. Manikandan*

OWNER NAME- Mr. R.MANIKANDAN S/O RAJAMANICKAM

ENGINEER:-

*A. Michel*  
Er.A.MICHEL ABIRAHAM,B.E.(Cvill)  
Licensed Building Surveyor,  
Reg. Engineer Grade-II RE,  
L.S. No: 091/LS/2022/00002  
VM PLANNERS & BUILDERS  
Opp. Union Office, Jayankondam-621 802  
Mob: 7200113050, 7373877190.