
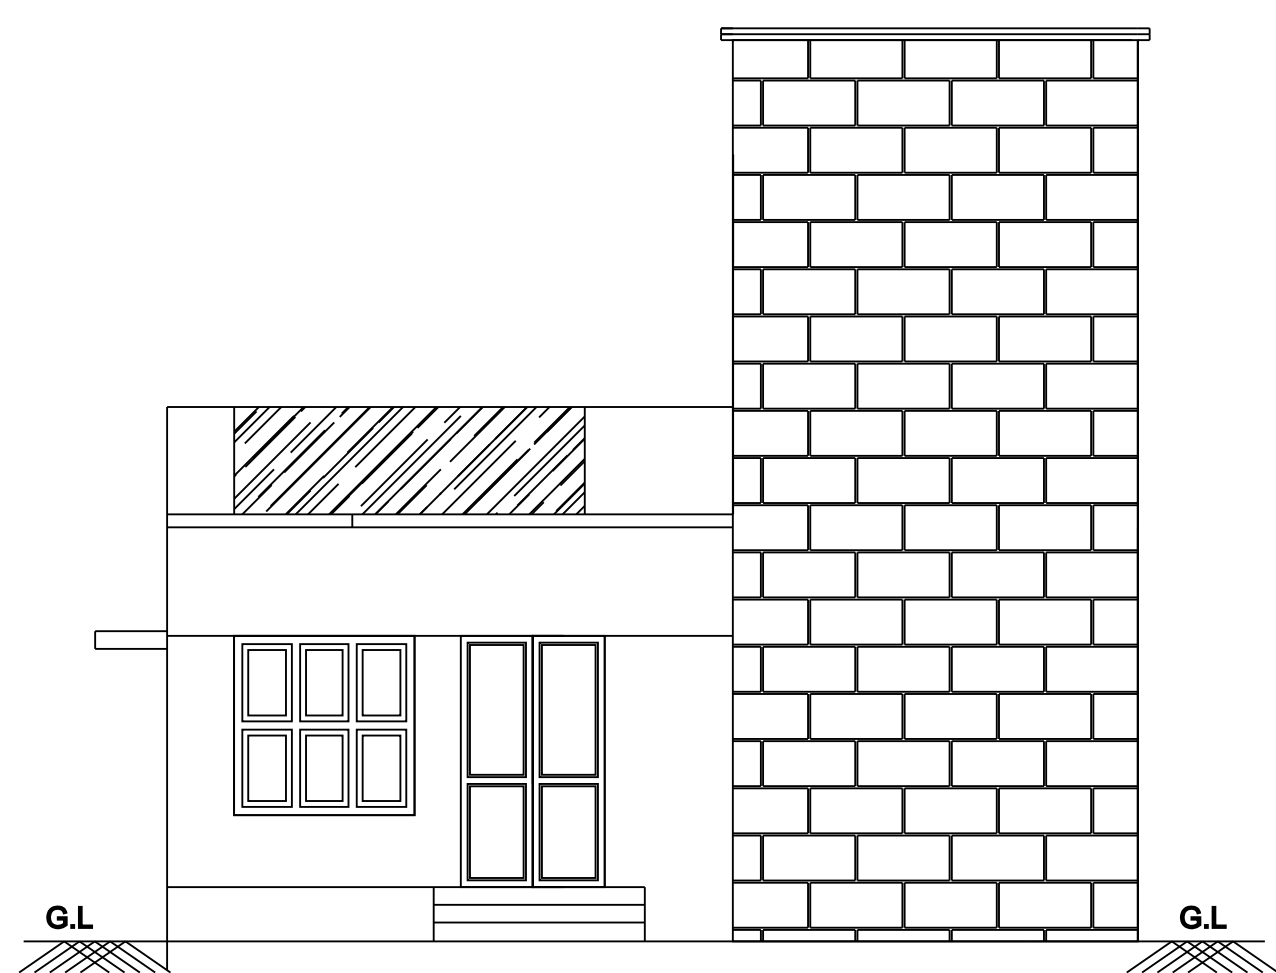



PLAN SHOWING THE PROPOSED CONSTRUCTION OF R.C.C ROOF RESIDENTIAL BUILDING IN GROUND FLOOR & FIRST FLOOR,  
AT R.S No: 571/1C, UDAYAR STREET, VADUKARPALAYAM VILLAGE, KOOVATHUR PANCHAYAT & MATHURA,  
ANDIMADAM UNION PANCHAYAT & TALUK, ARIYALUR DISTRICT.

OWNER: Mrs.G.MARIACLESTINA W/o AZHAGUDURAI


SITE PLAN 1:100

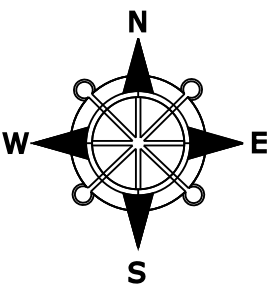


FRONT ELEVATION

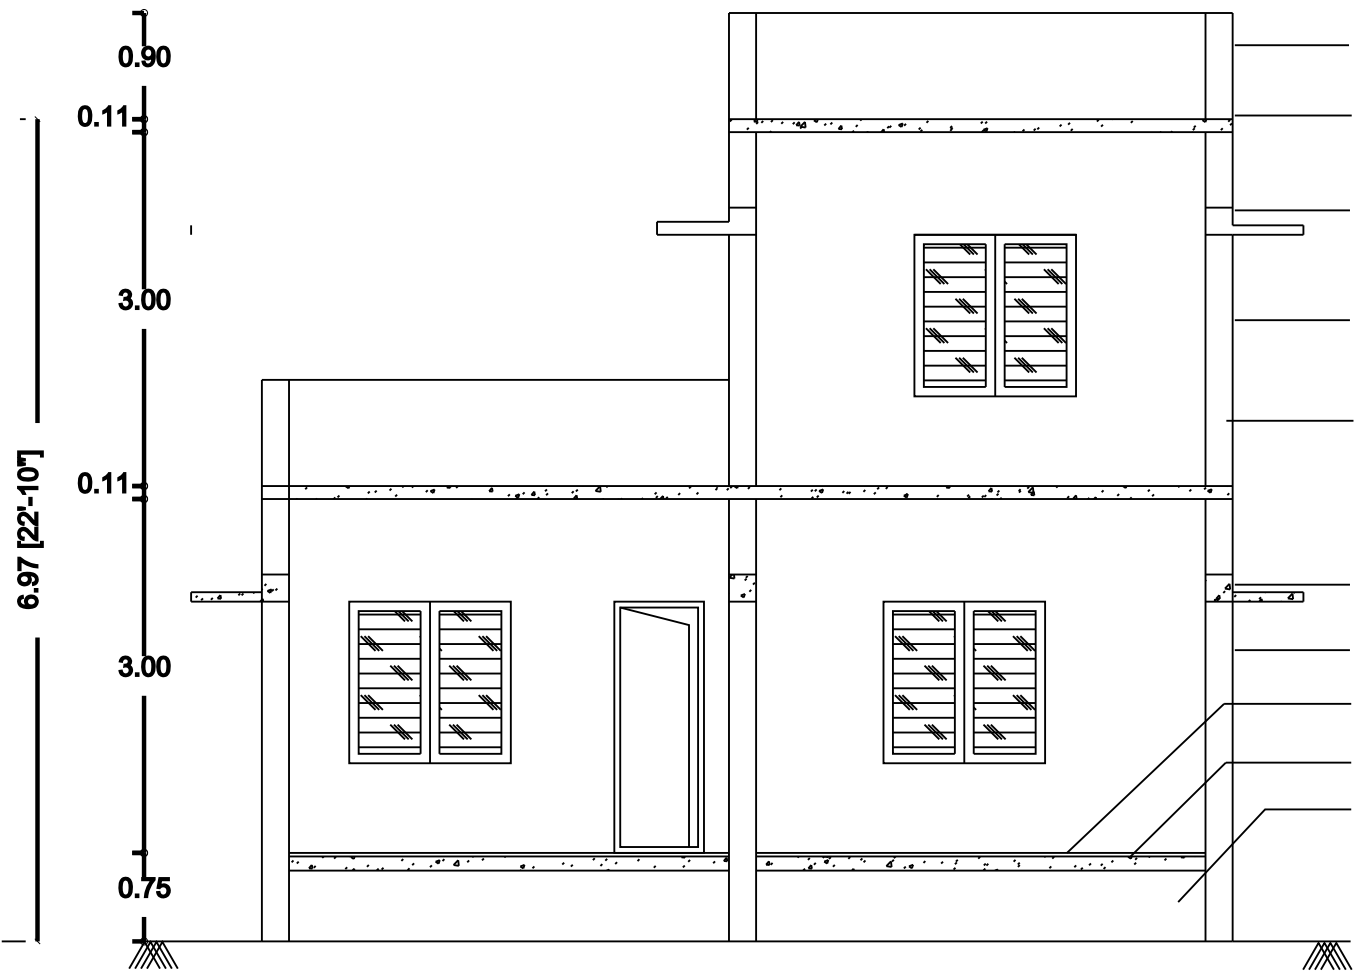


SECTION ON 'A - A'

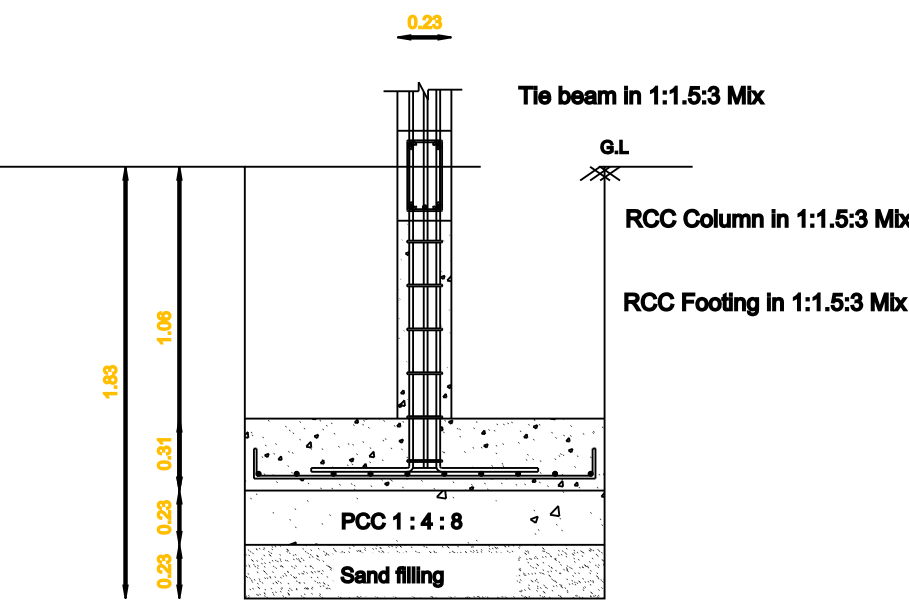

CROSS SECTION ON 'C - C'

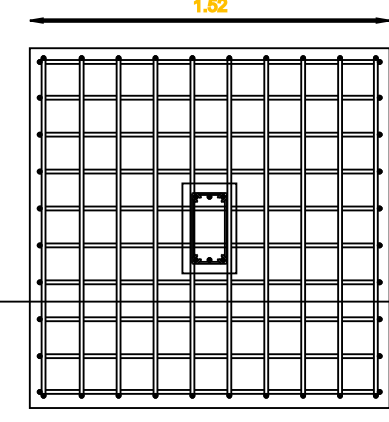


COLOUMN FOUNDATION DETAILS

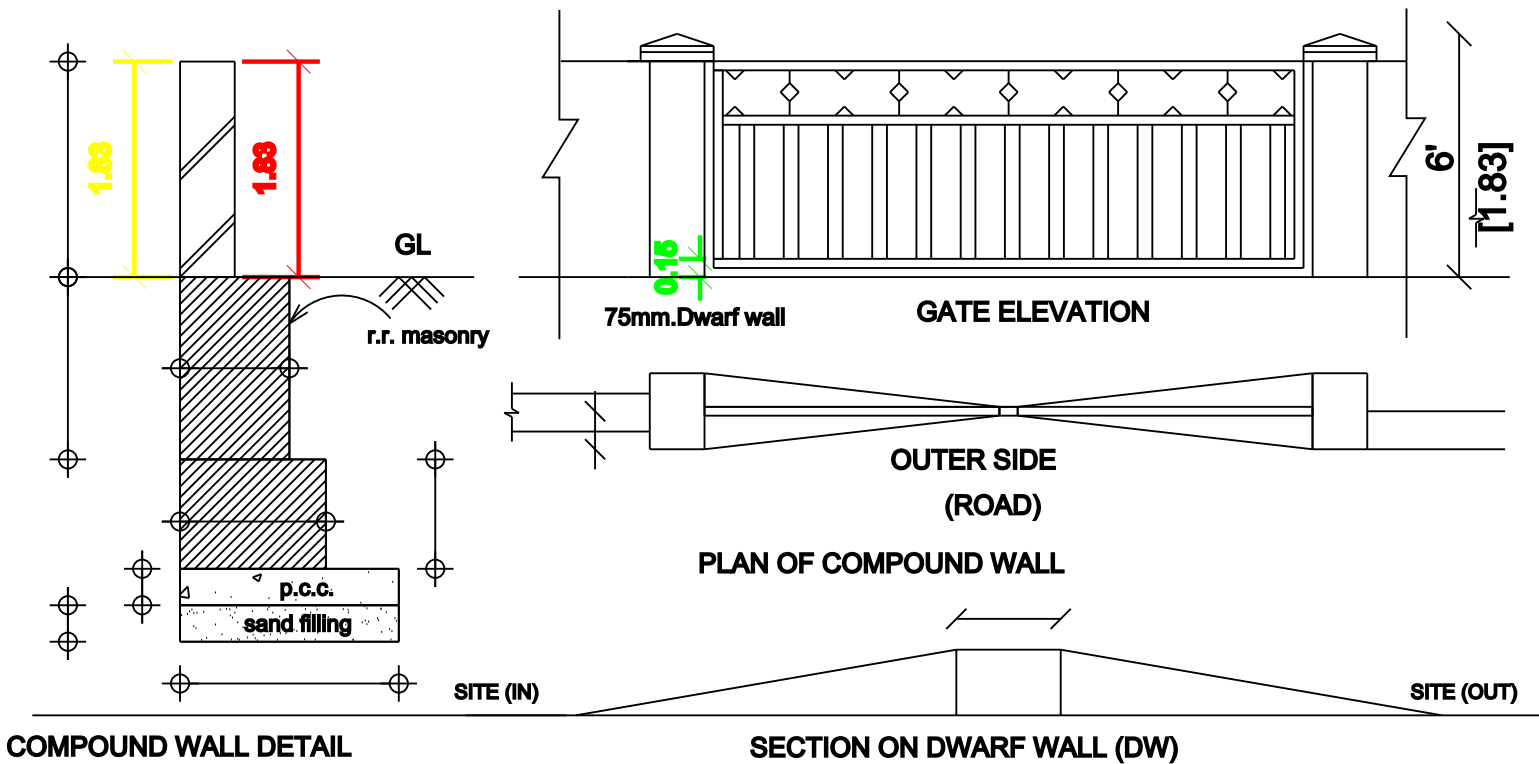


COMPOUND WALL DETAIL


SECTION ON DWARF WALL (DW)

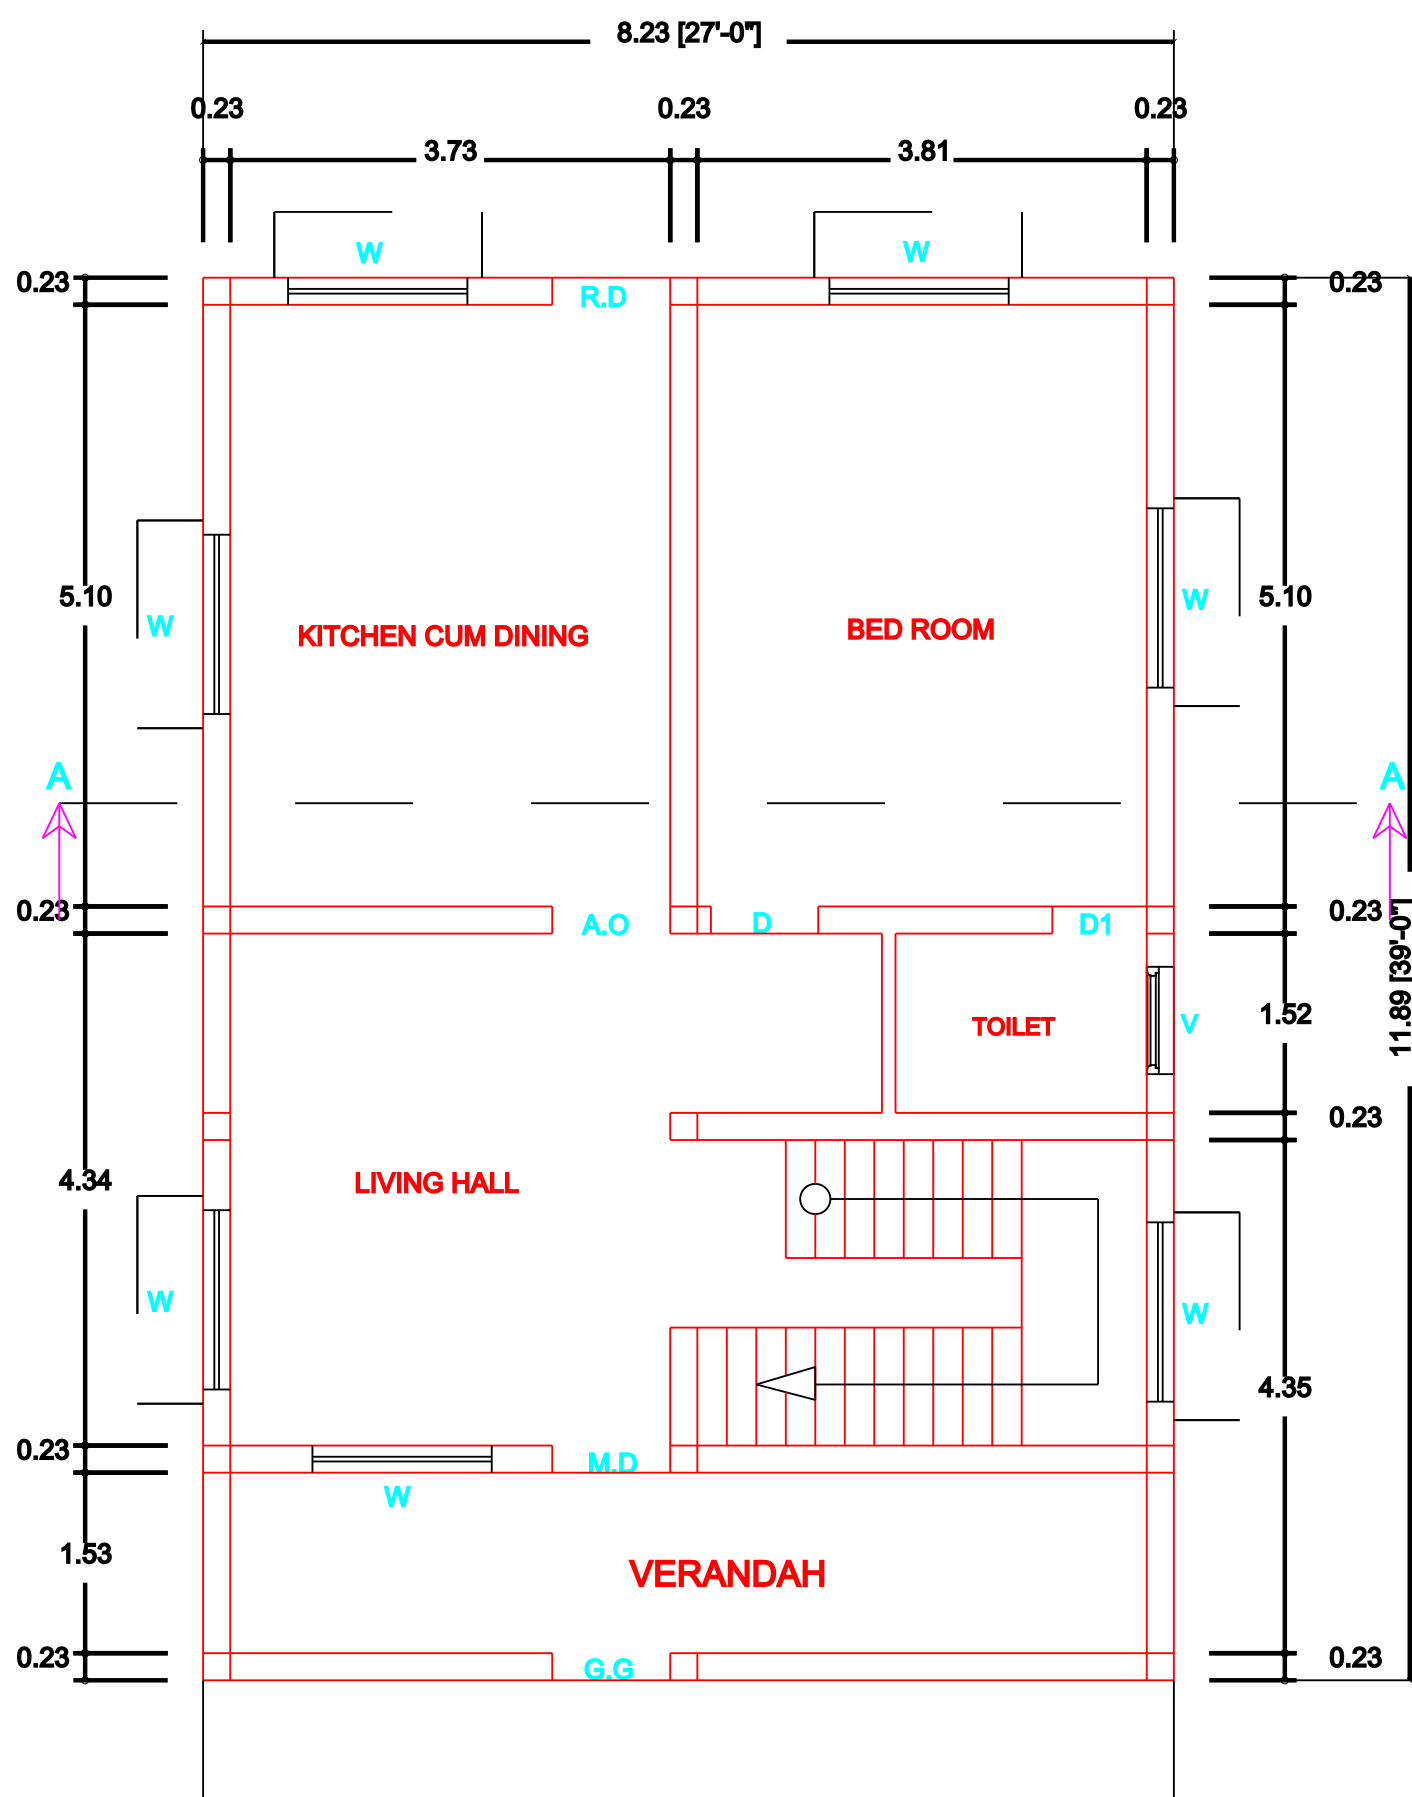



GROUND FLOOR PLAN  
(NORTH FACING)

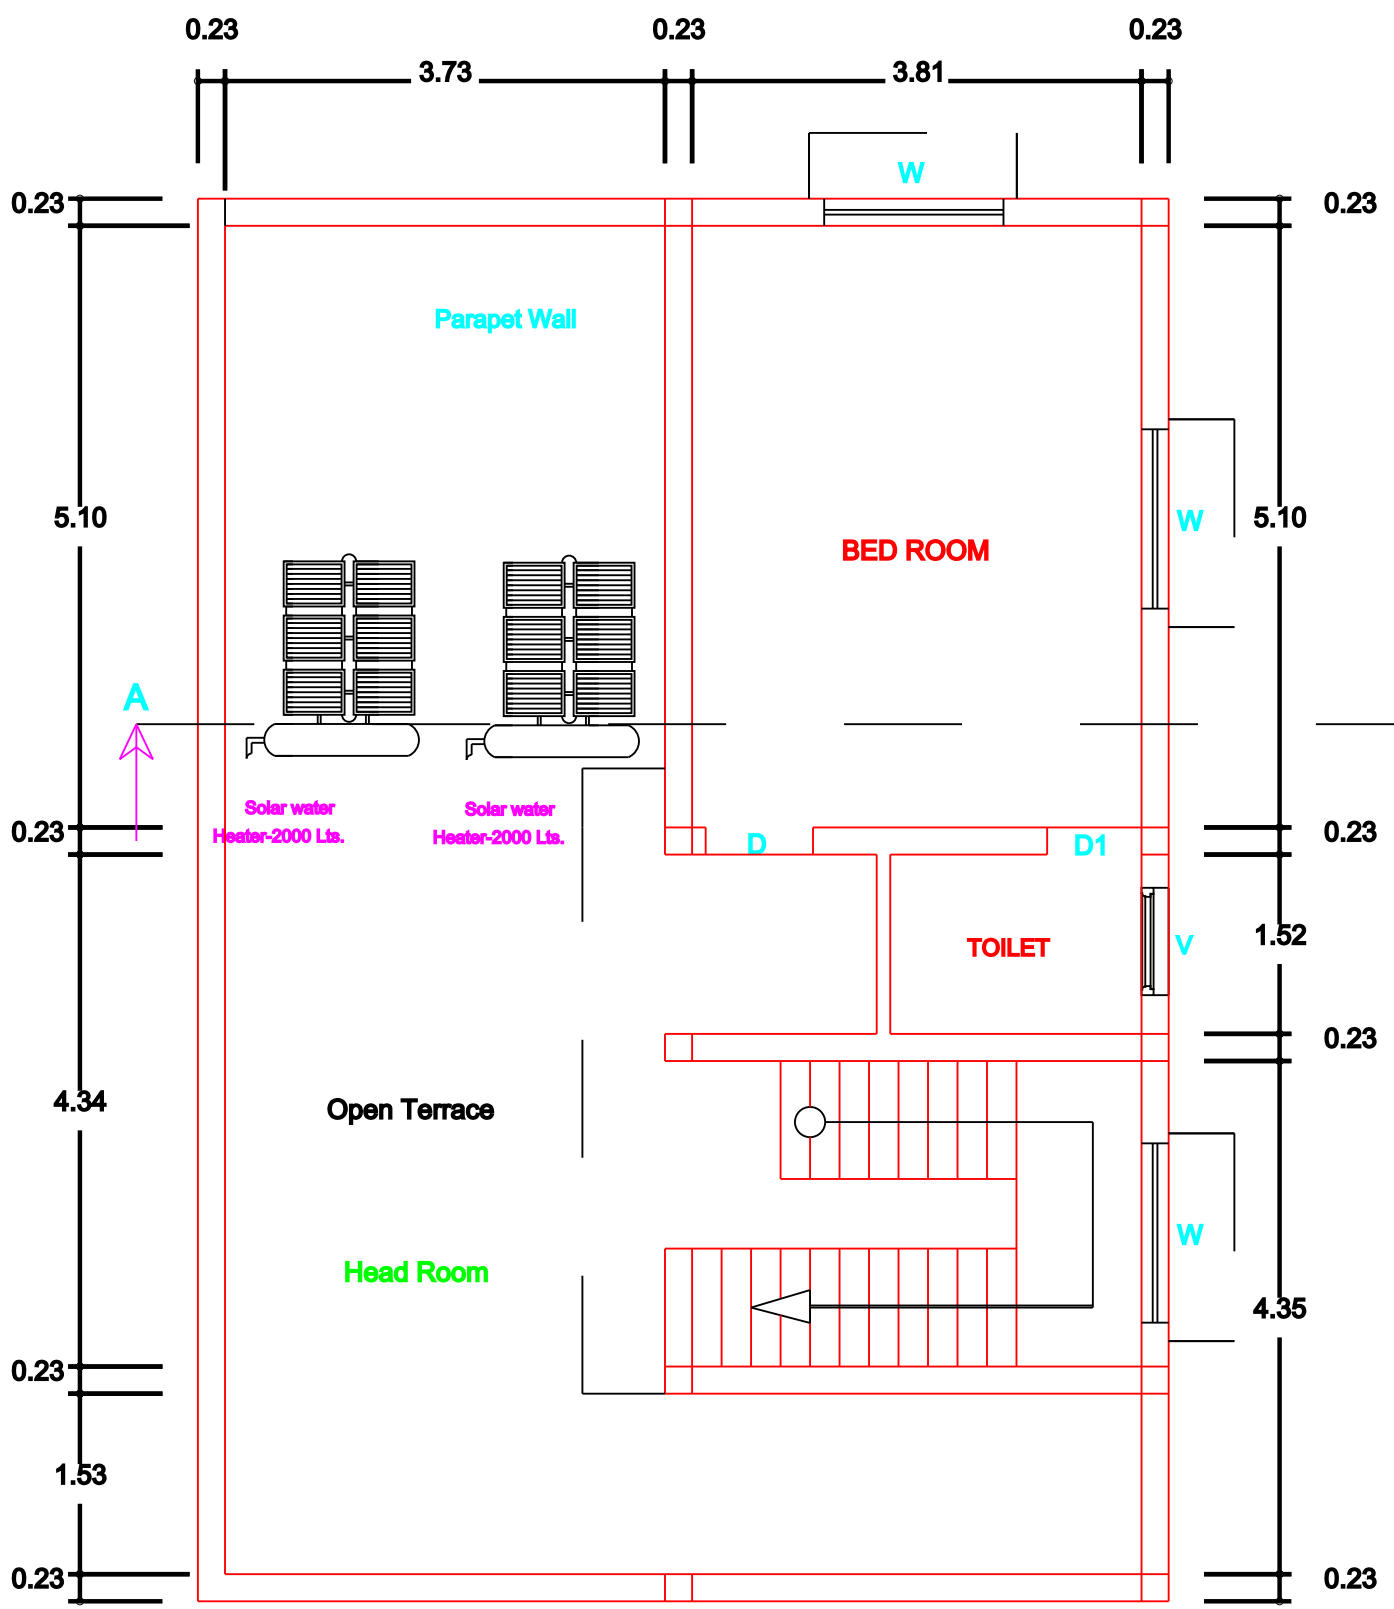

FIRST FLOOR PLAN

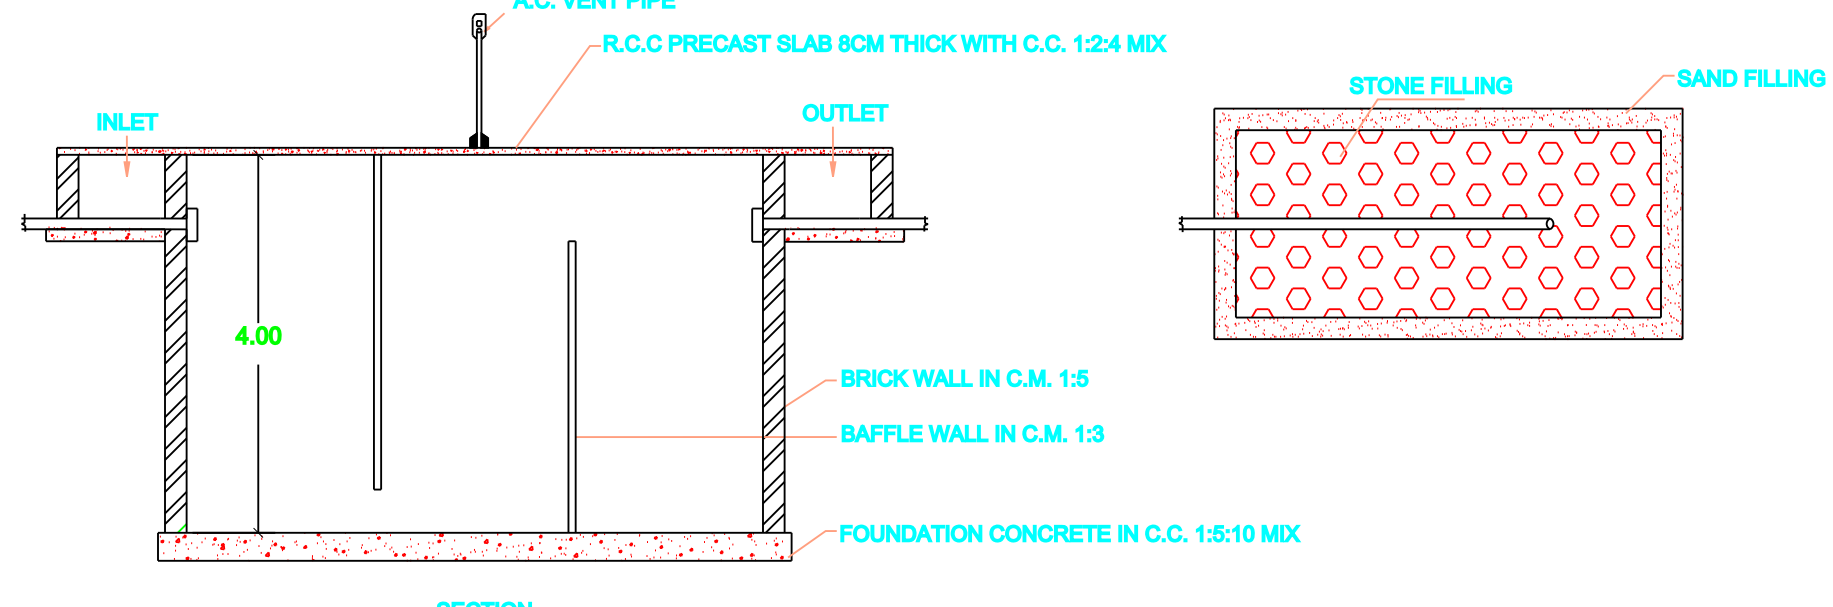

SECTION

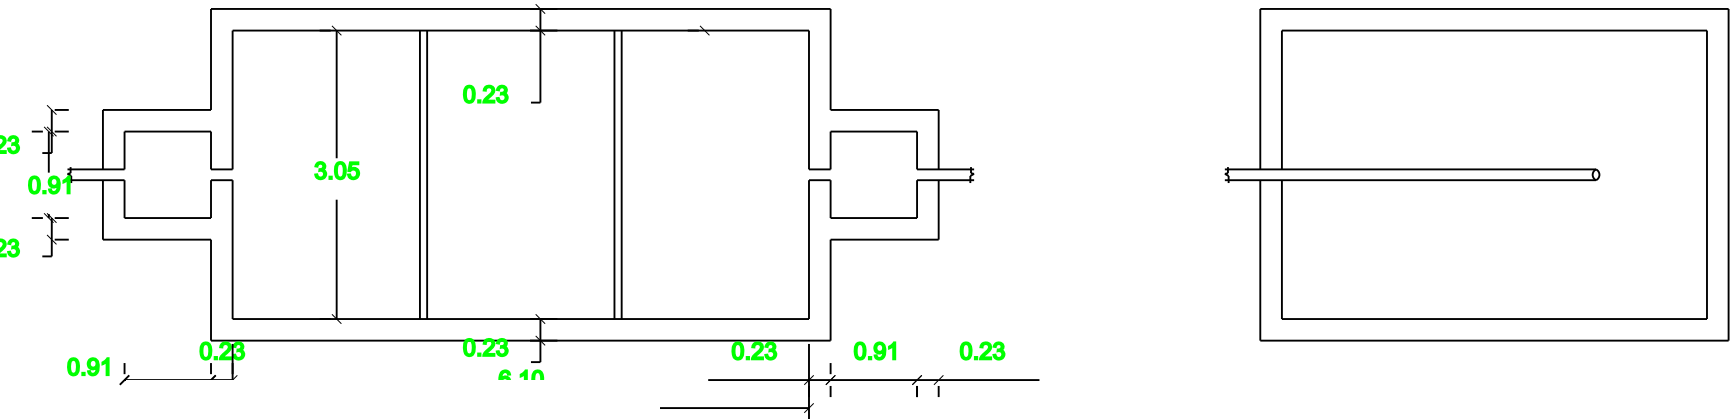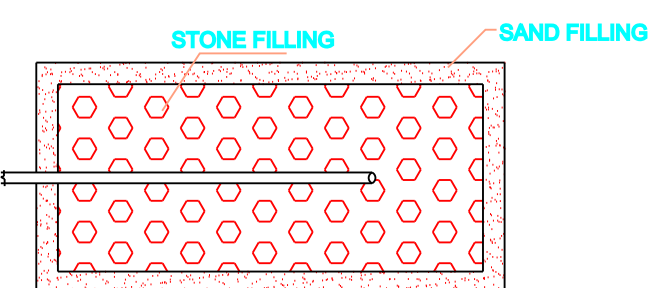


PLAN

INK & DISPERSION TRENCH




KEY PLAN NOT TO SCALE

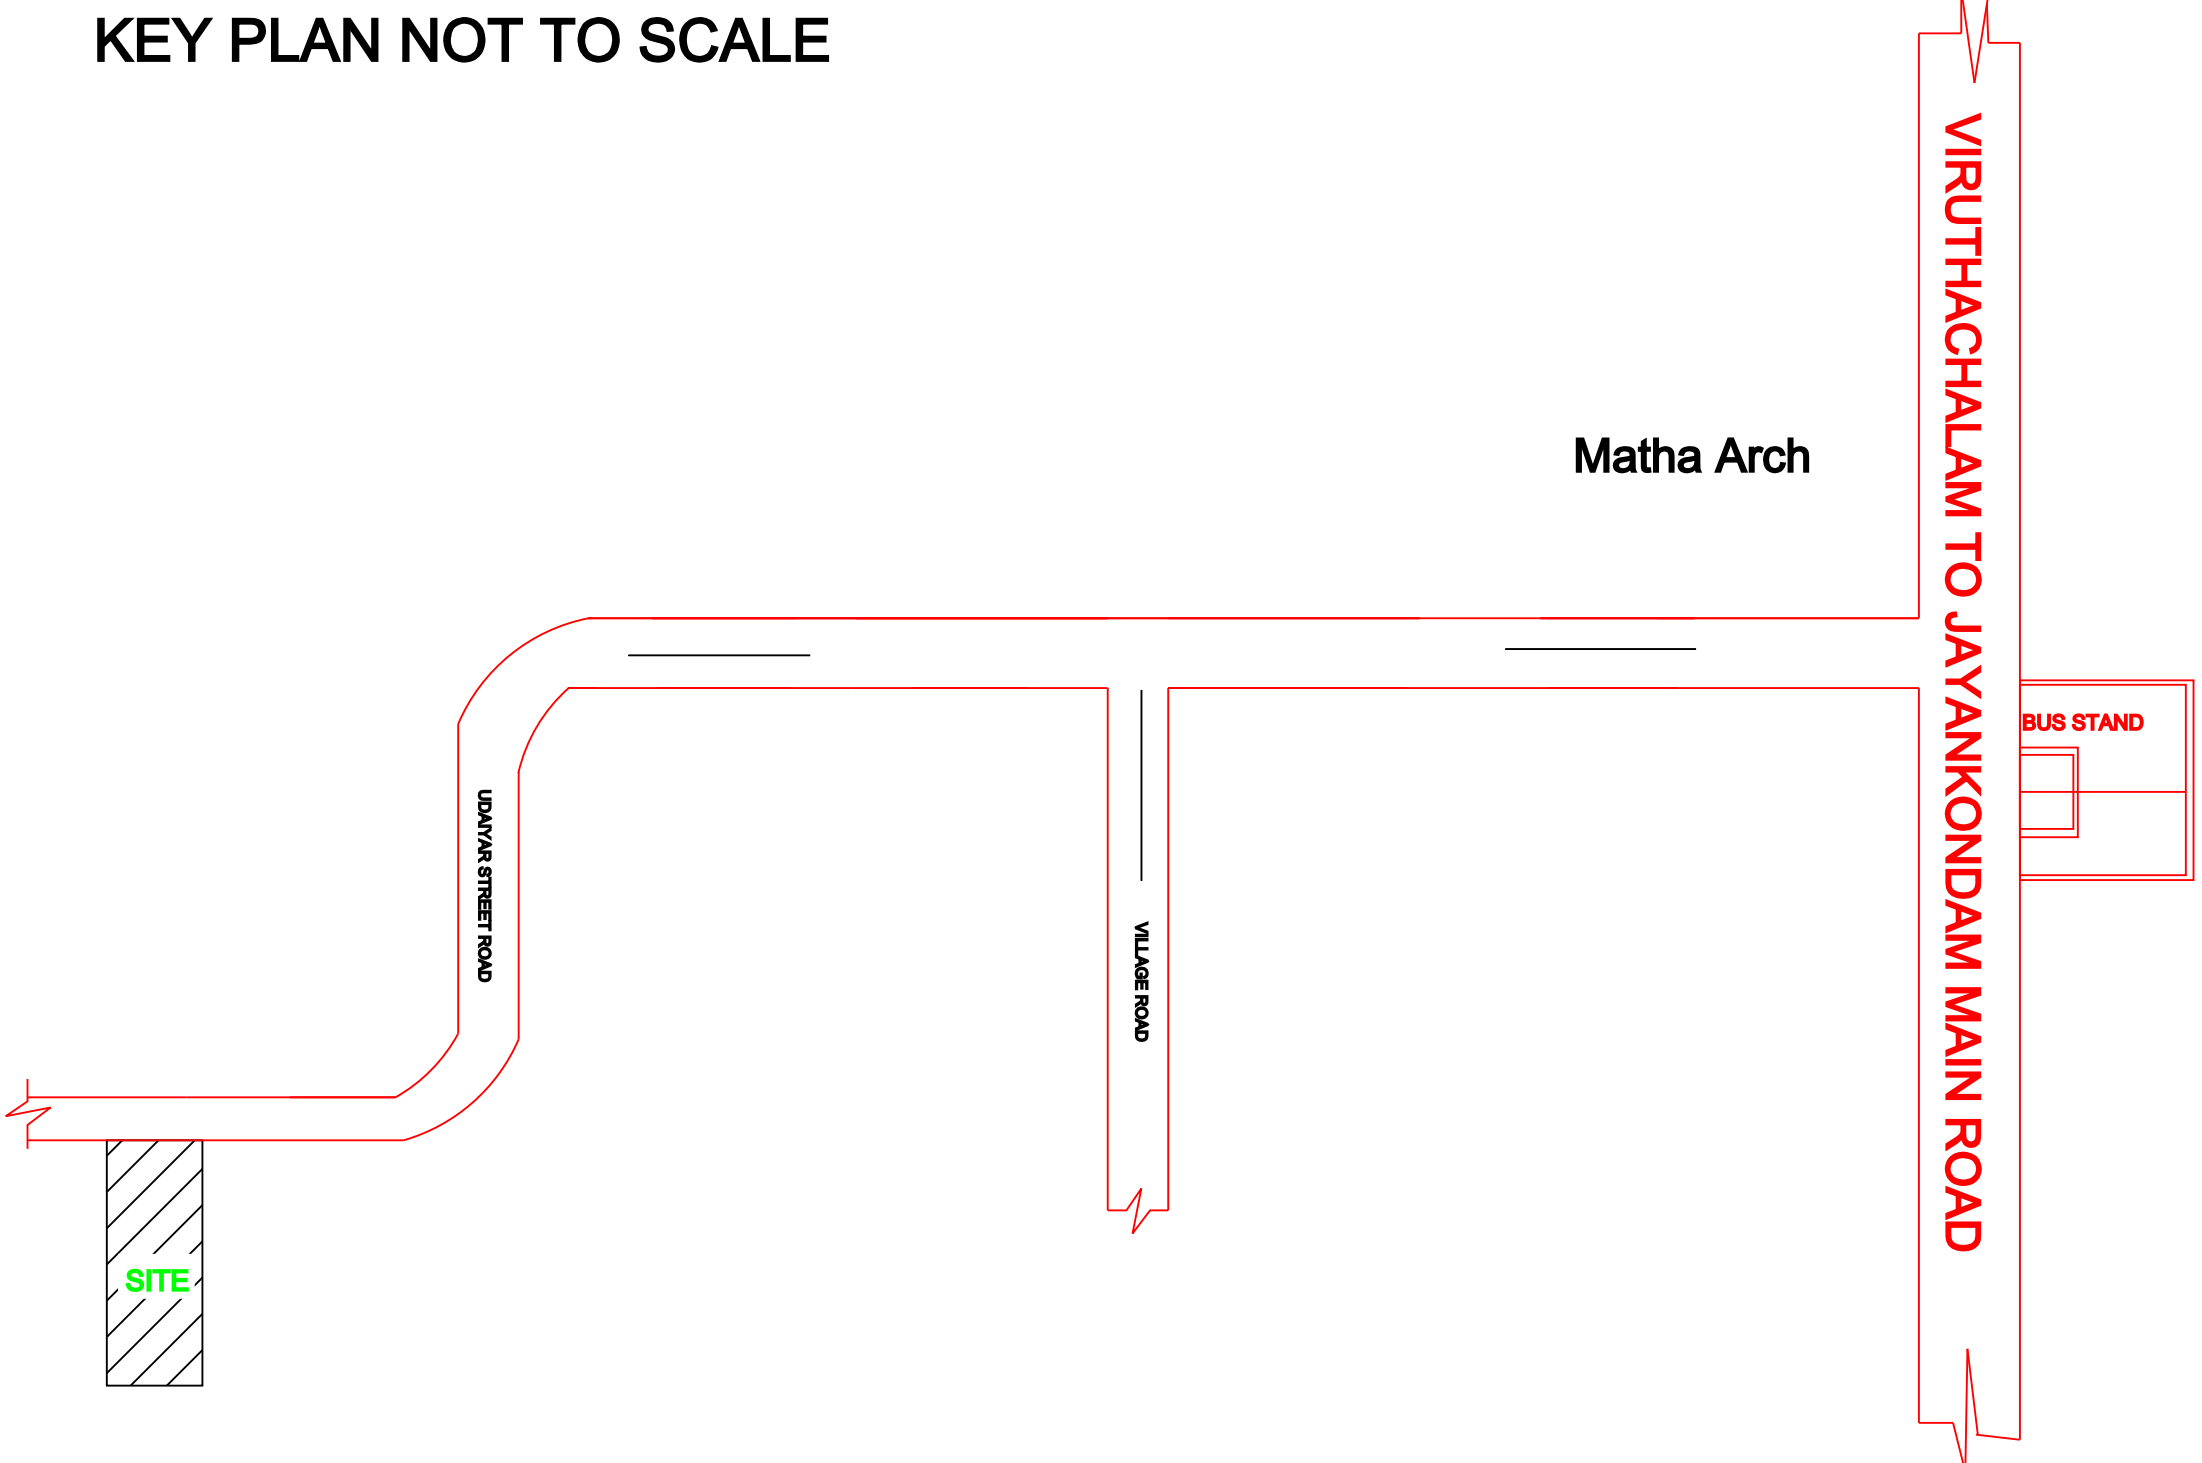

JOHNJOLI LAND

36.40 [119'-5"]

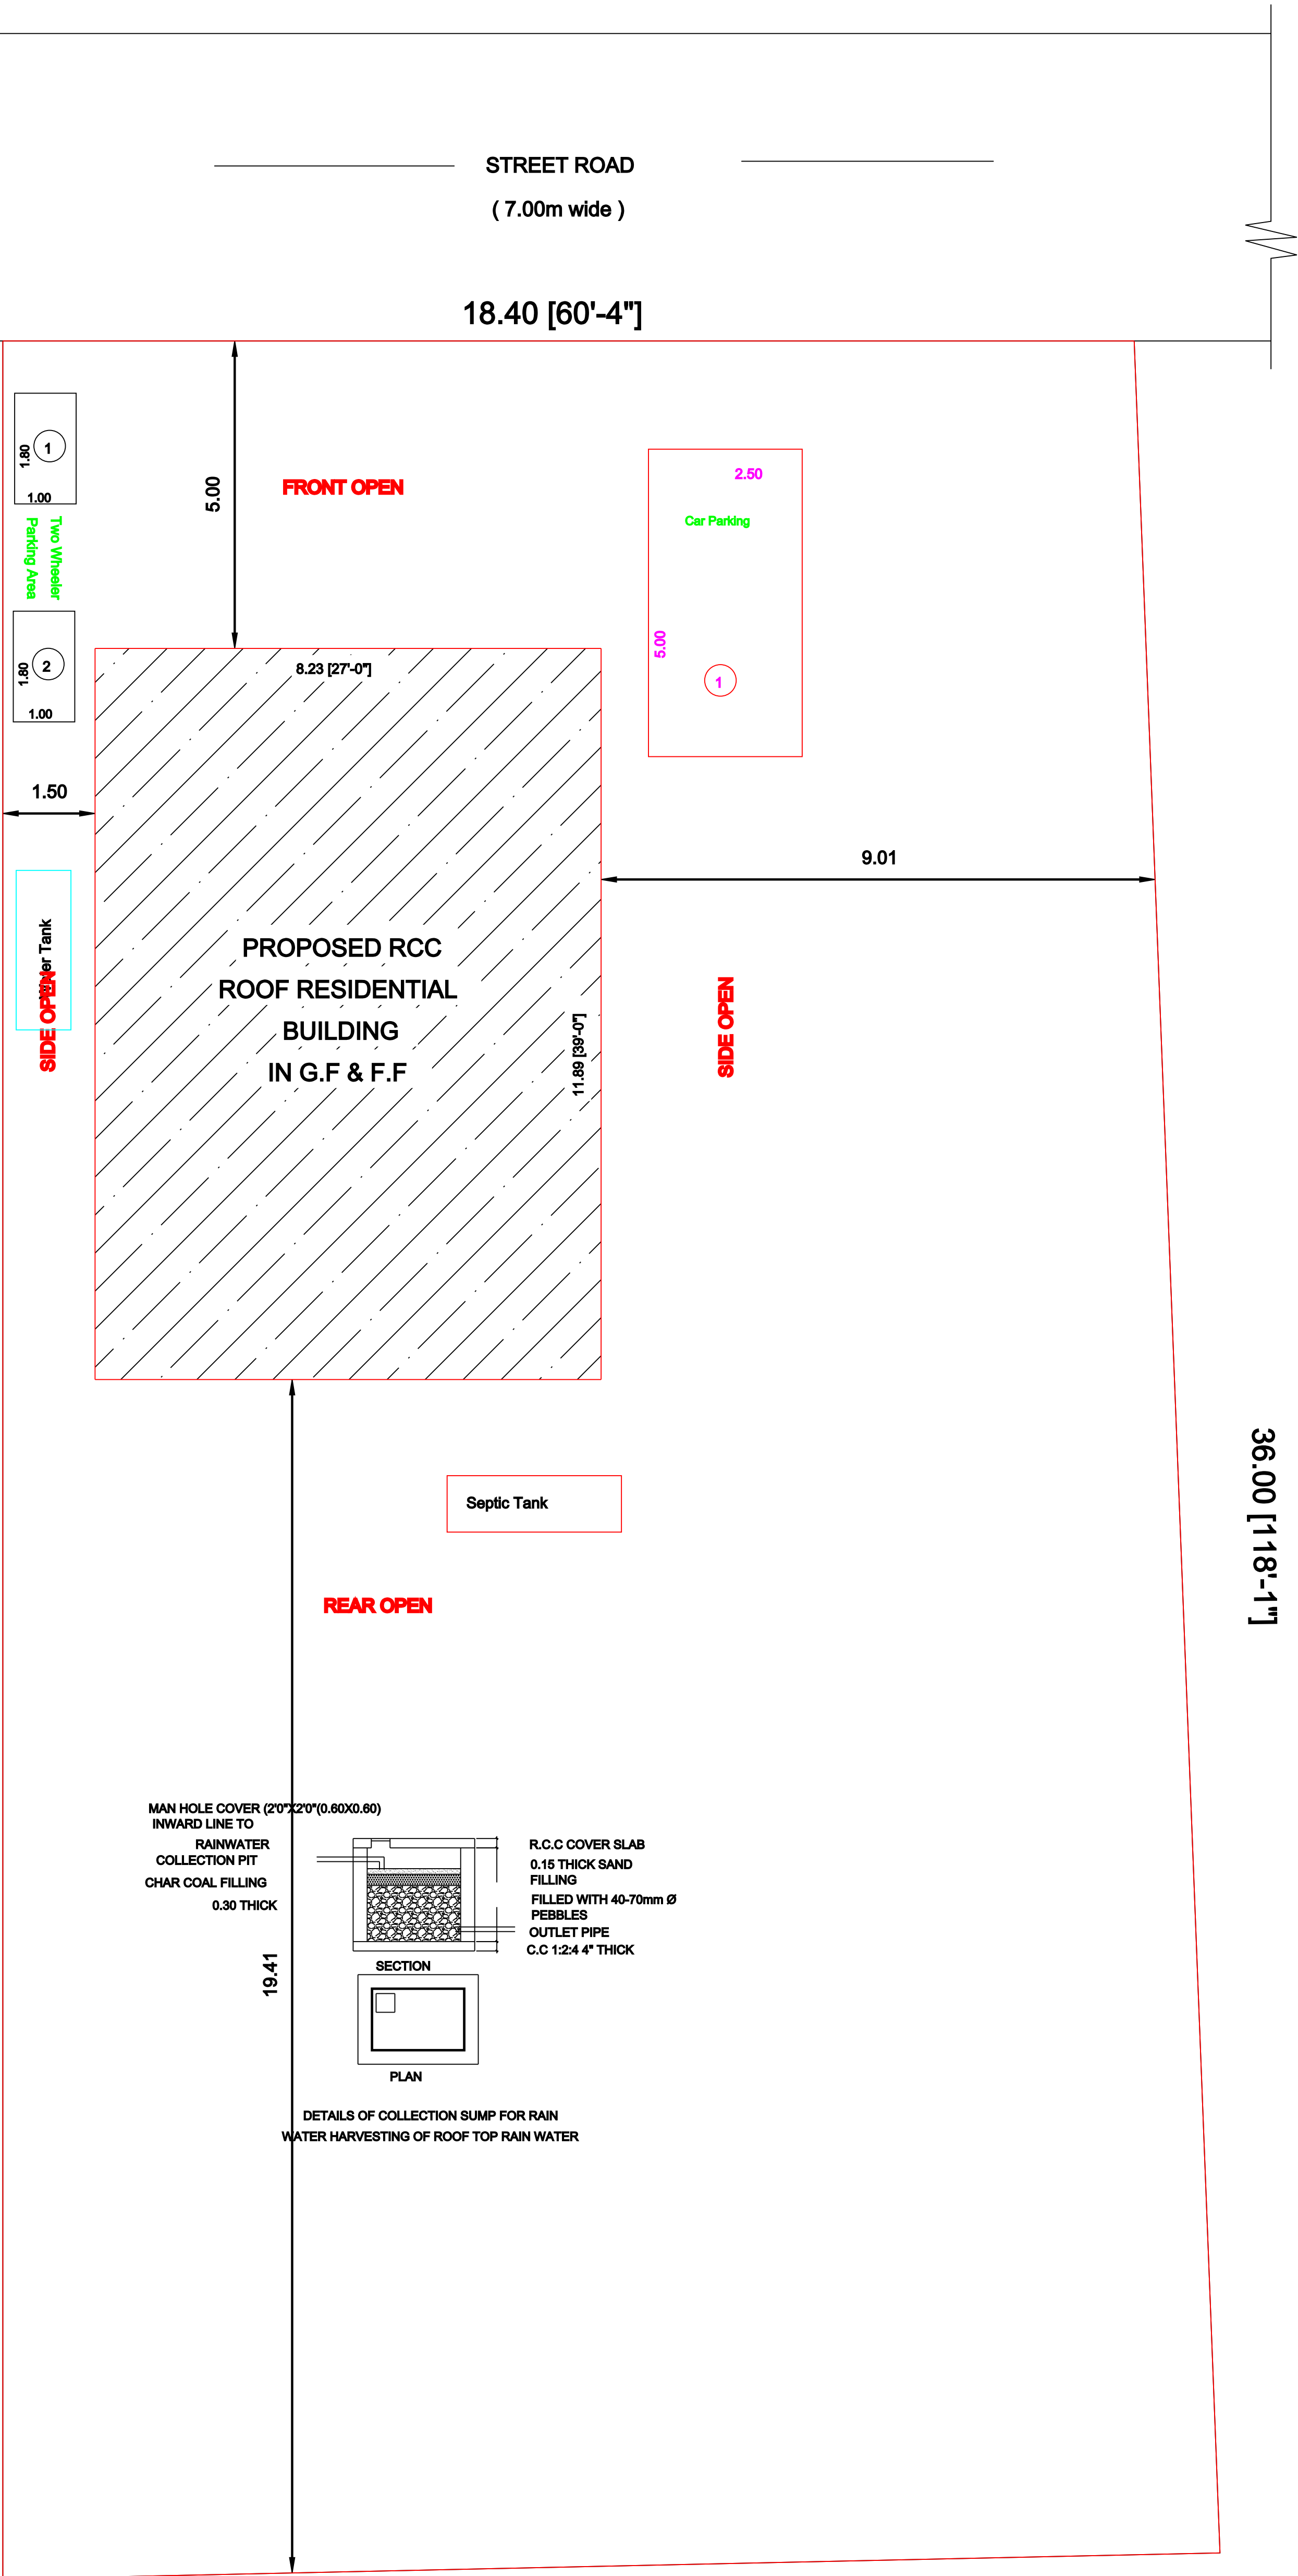

19.80 [64'-11"]

FRANCIS LAND

AREA DETAILS

| DESCRIPTION                 |                           | SQ.M                    | SQ.Ft                    |
|-----------------------------|---------------------------|-------------------------|--------------------------|
| PLOT AREA (as per Document) |                           | 750.00                  | 8073.00                  |
| PLOT AREA (as per PATTA)    |                           | 750.00                  | 8073.00                  |
| SUPER IMPOSED PLOT AREA     |                           | 750.00                  | 8073.00                  |
| DESCRIPTION                 | NON FSI AREA<br>(In SQ.M) | F.S.I AREA<br>(In SQ.M) | F.S.I AREA<br>(In SQ.Ft) |
| PRO., GROUND FLOOR AREA     | -                         | 97.85                   | 1053.25                  |
| PRO., FIRST FLOOR AREA      | -                         | 45.25                   | 487.07                   |
| TOTAL AREA                  | -                         | 143.10                  | 1540.32                  |
| OPEN SPACE AREA             |                           | 652.15                  |                          |
|                             |                           |                         |                          |
| PLOT COVERAGE =             | 97.85<br>750.00           | X 100                   | = 13.04 %                |
| F.S.I =                     | 143.10<br>750.00          |                         | = 0.1908                 |

SCHEDULE OF JOINERIES:

| TYPE | REFERENCE      | SIZE IN METER |
|------|----------------|---------------|
| MD   | MAIN DOOR      | 1.06 x 2.13   |
| D    | FLUSH DOOR     | 1.00 x 2.13   |
| D1   | FLUSH DOOR     | 0.76 x 2.13   |
| D2   | FLUSH DOOR     | 1.00 x 1.98   |
| O    | OPEN           | 1.00 x 2.13   |
| W1   | WINDOW         | 1.53 x 1.52   |
| W2   | WINDOW         | 1.22 x 1.52   |
| W3   | WINDOW         | 0.91 x 1.52   |
| KW   | KITCHEN WINDOW | 1.52 x 1.22   |
| V    | VENTILATOR     | 0.91 x 0.76   |
| J    | JALLY          | 0.91 x 1.83   |

- PARKING
1. TWO WHEELER PARKING SPACE 2 NOS PROVIDED.
  2. CAR PARKING SPACE 1 NOS PROVIDED.

APPLICANT

Gr. Maria Clestina

Mrs.G.MARIACLESTINA W/o AZHAGUDURAI

Er. R. HARI HARAN, B.E.,  
Consulting Civil Engineer,  
Registered Engineer Grade -III,  
Reg.No: 091/LS/2021/00005,  
UNIQUE CONSTRUCTION & INTERIORS,  
T.V.K Complex, Jayankondam,  
Ariyalur (Dist)- 621 802,  
Cell: 7502837782

REGISTERD ENGINEER:-