

OWNER:

சு.நாசு

ENGINEER:

R. Karthik
Er. R. KARTHIK, B.Tech.,
Ariyalur Municipality
Register Engineer, Reg.No.090/L.S/2021/00003
48A, A1 College Road, BSNL Office Opposite,
Ariyalur - 621 713. Cell: 99436 07707

REFERENCE :

ROLLING SHUTTER	RS	2.44X2.10
C.W. DOOR	D1	1.00X2.10
C.W DOOR	D2	0.80X2.10
C.W. WINDOW	W	1.20X1.52
C.W. VENTILATOR	V	0.90X0.60

AREA STATEMENT: COMMERCIAL

PROPOSED BUILDING FLOOR-GROUND

PLINTH AREA	: 59.79 SQ.M
CARPET AREA	: 46.75 SQ.M
PLOT AREA	: 750.00 SQ.M
OPEN AREA	: 690.21 SQ.M

APPROVED BY:



PLAN SHOWING THE PROPOSED CONSTRUCTION OF A GROUND FLOOR A.C SHEET ROOF BUILDING IN SF.NO:385/5C.


AT KEELAIYUR MADHURA, MALATHANKULAM VILLAGE AND PANCHAYATH, ARIYALUR TALUK AND DISTRICT.

OWNER NAME : THIRU : M.RASU


S/O, THIRU: MARUTHAMUTHU.






FRONT ELEVATION

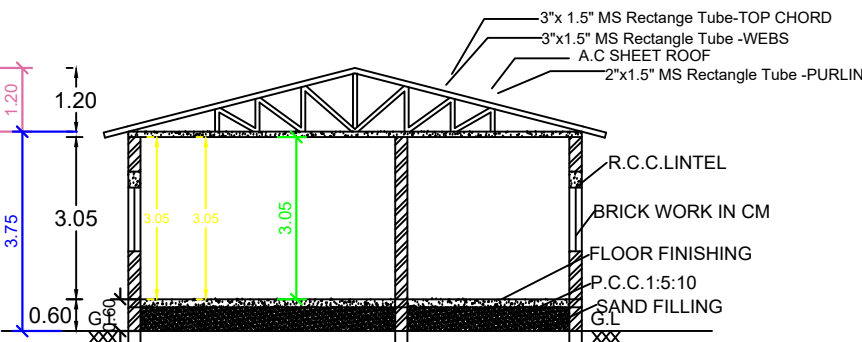


SECTION ON SS

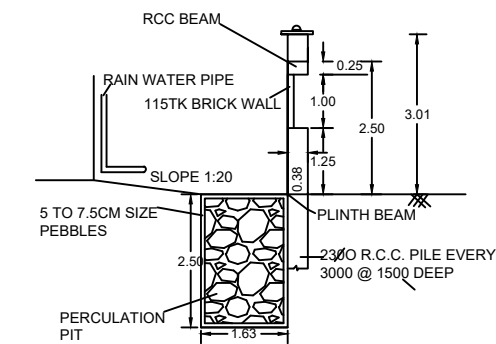


RAINWATER HARVESTING

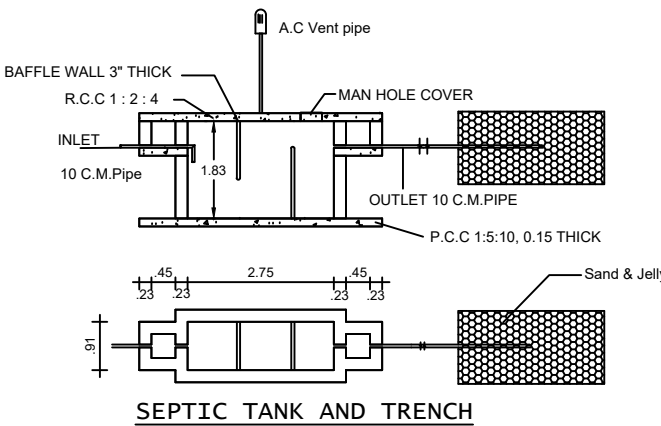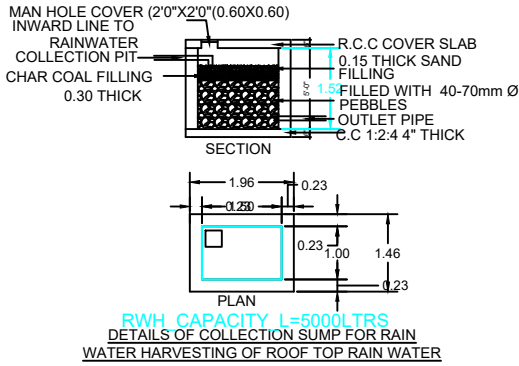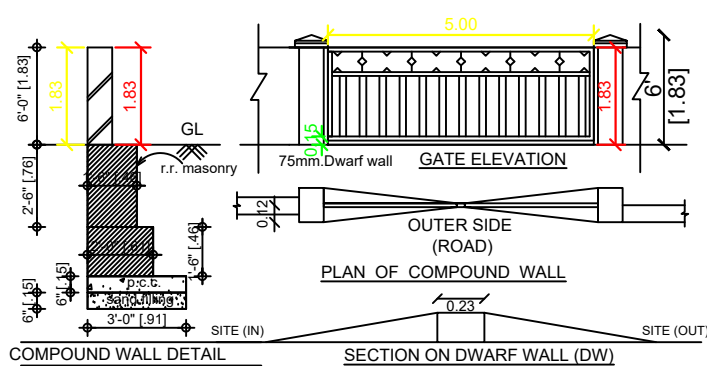


SEPTIC TANK AND TRENCH

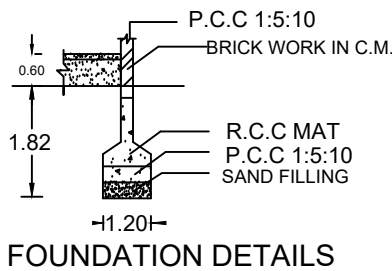


FOUNDATION DETAILS

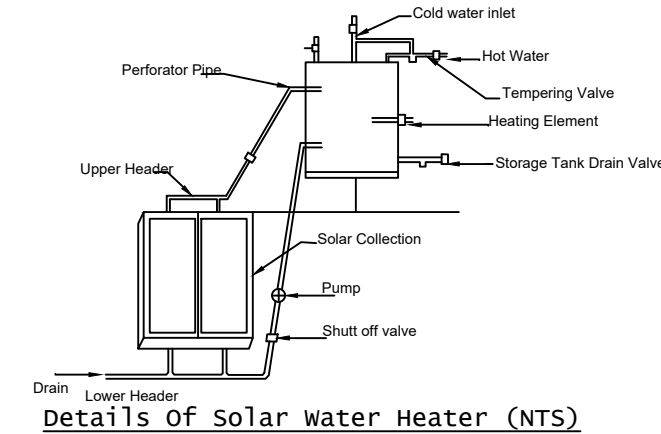


Details of solar water Heater (NTS)

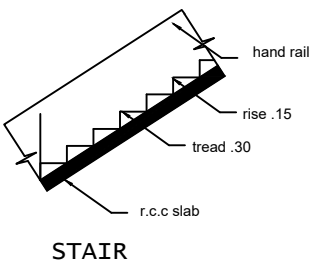

STAIR

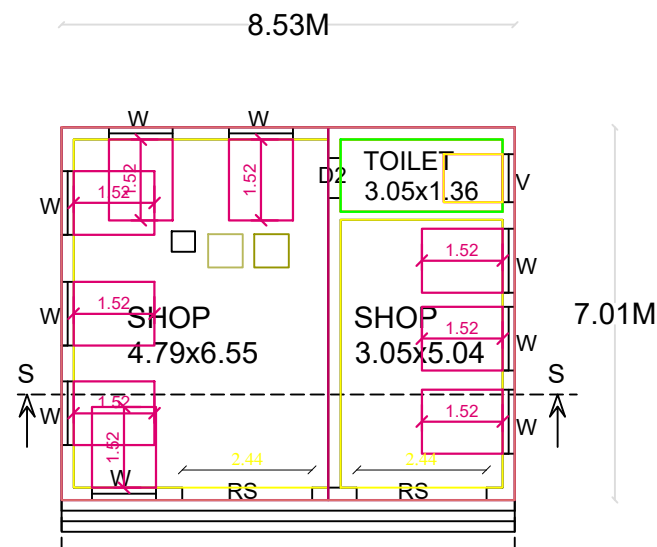

GROUND FLOOR

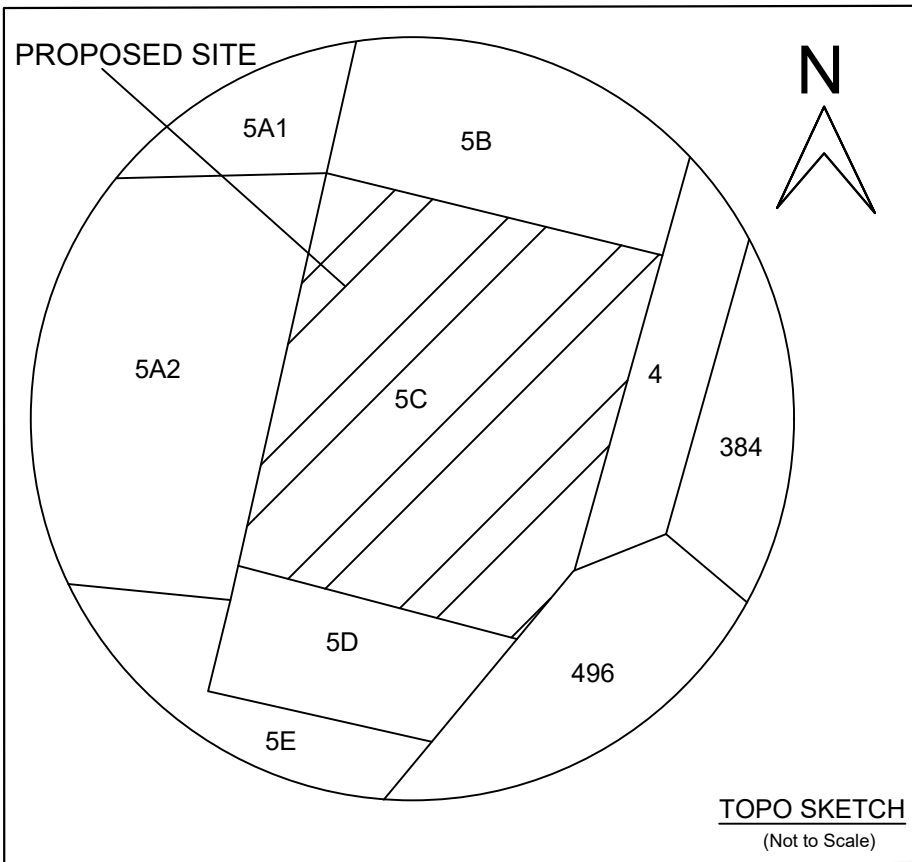


TOPO SKETCH
(Not to Scale)

SITE PLAN 1:100 SCALE



ULAGANATHAN PLOT

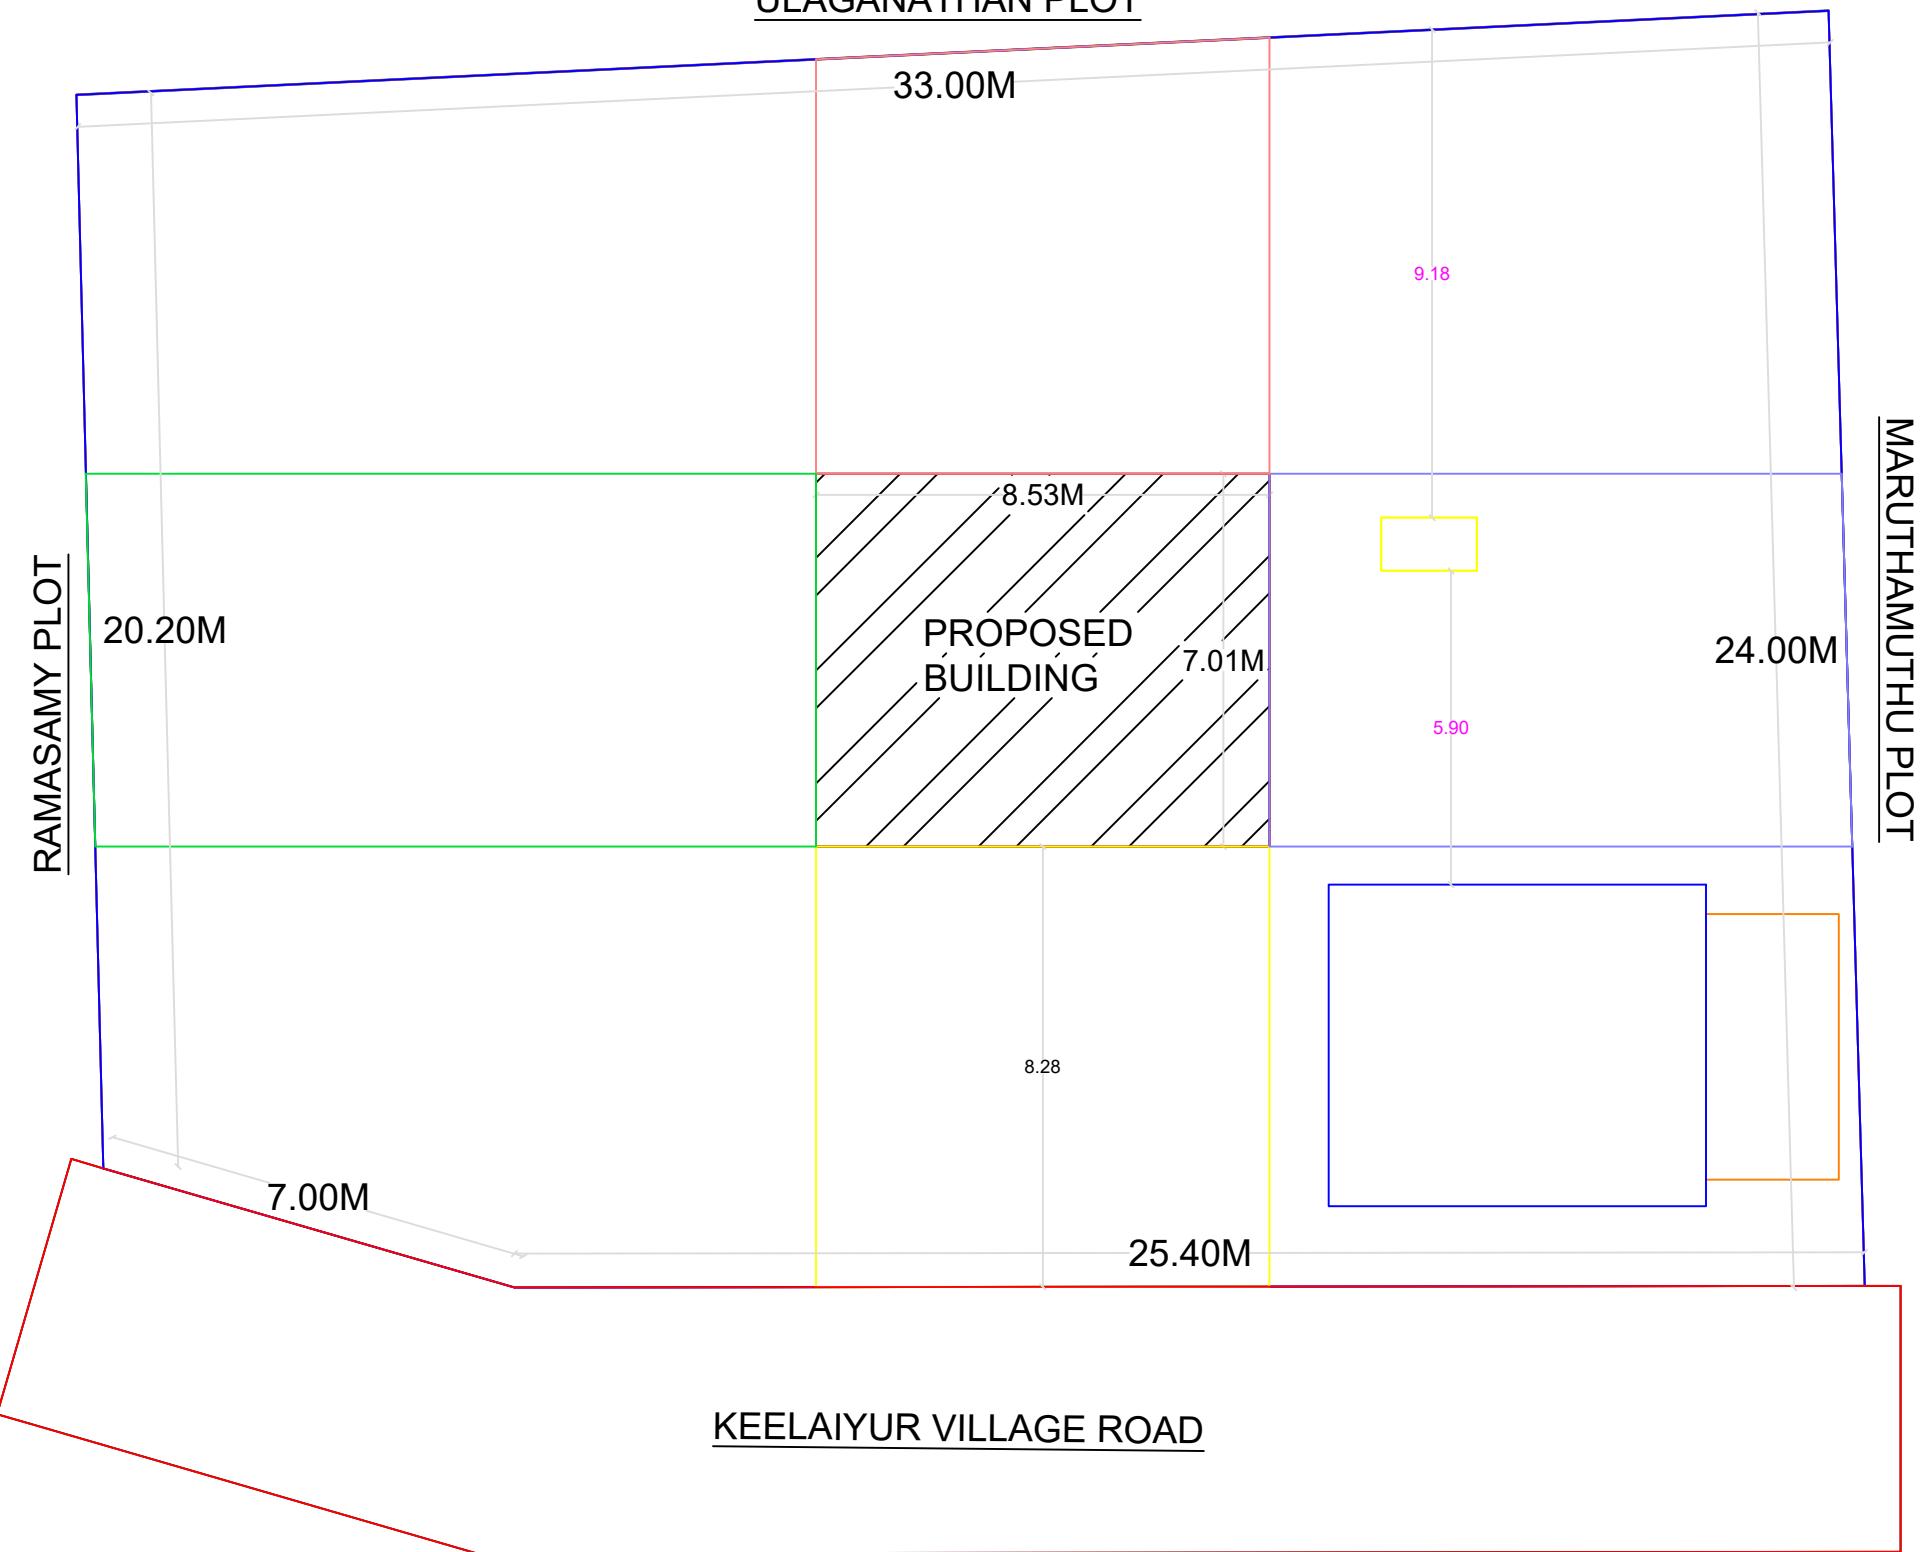

KEELAIYUR VILLAGE ROAD