
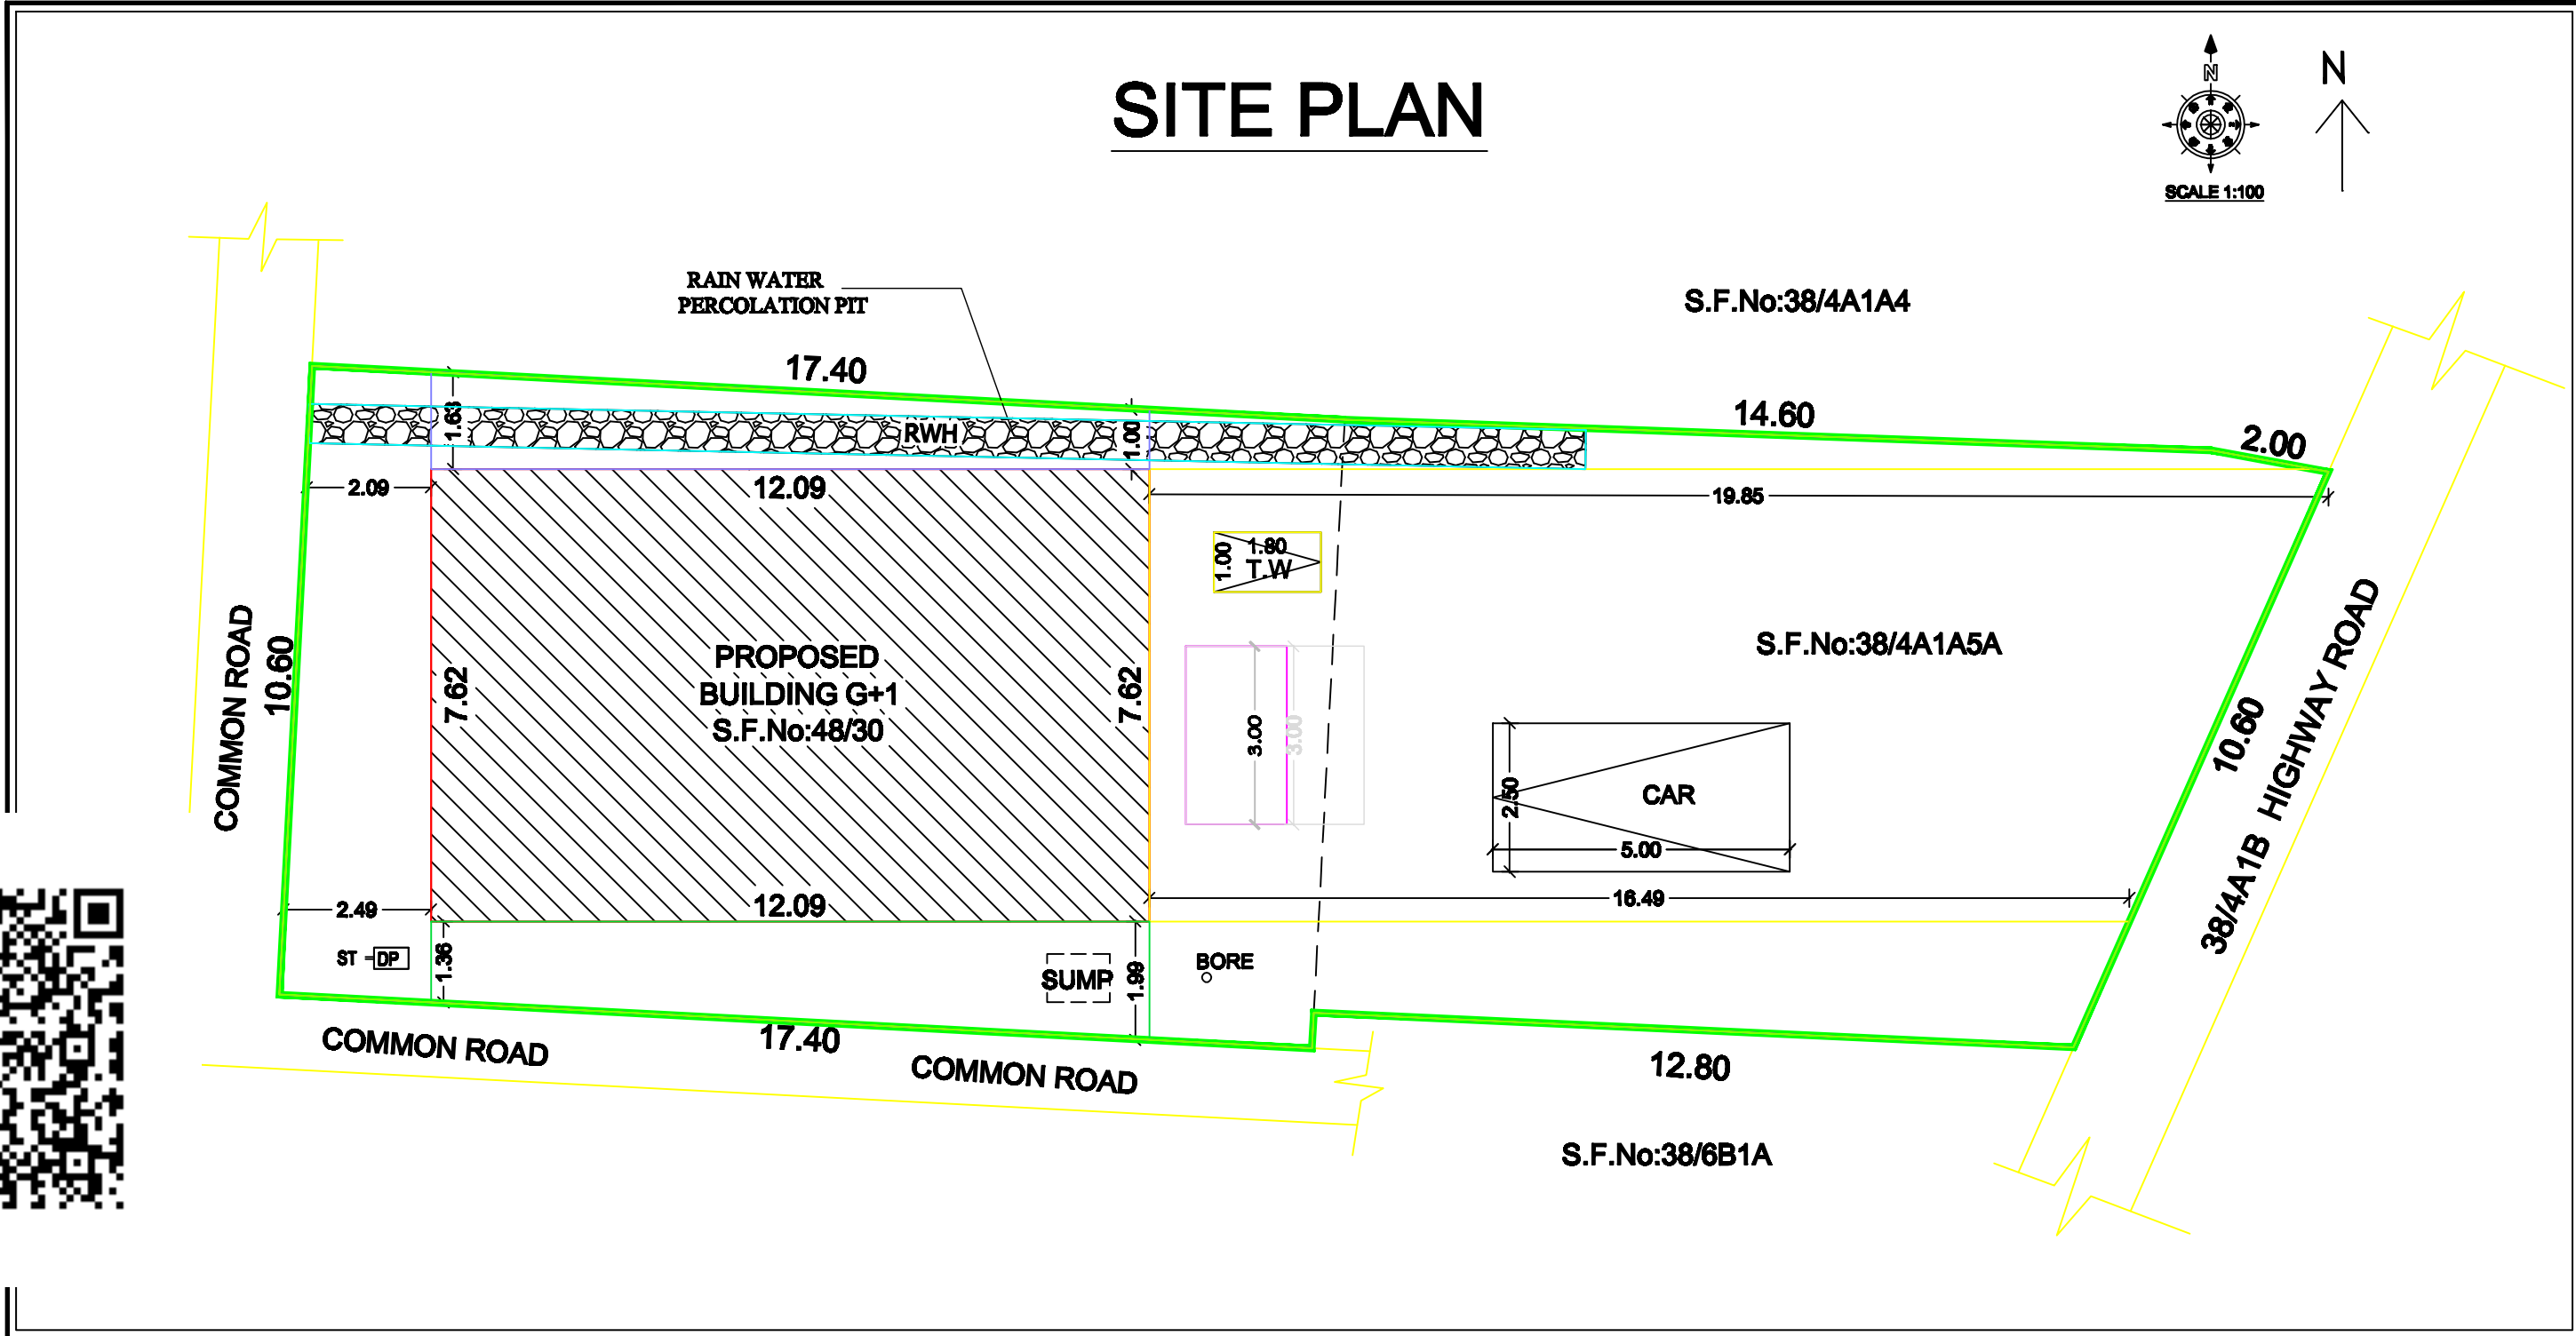
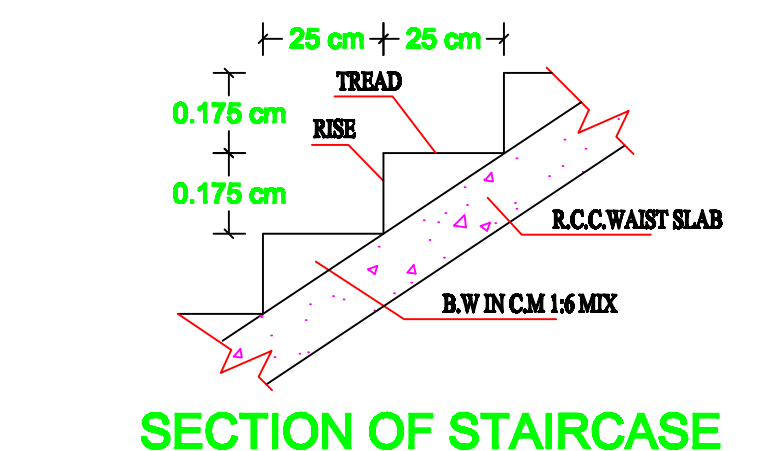
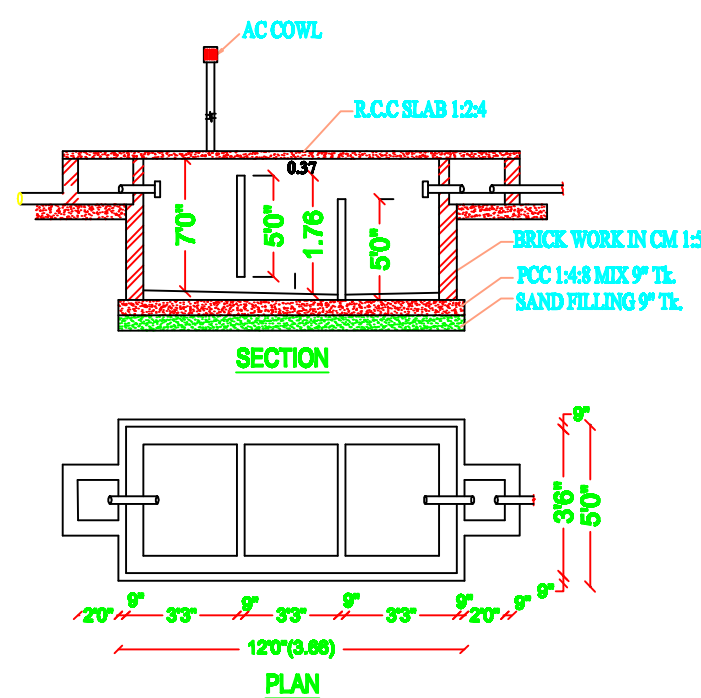
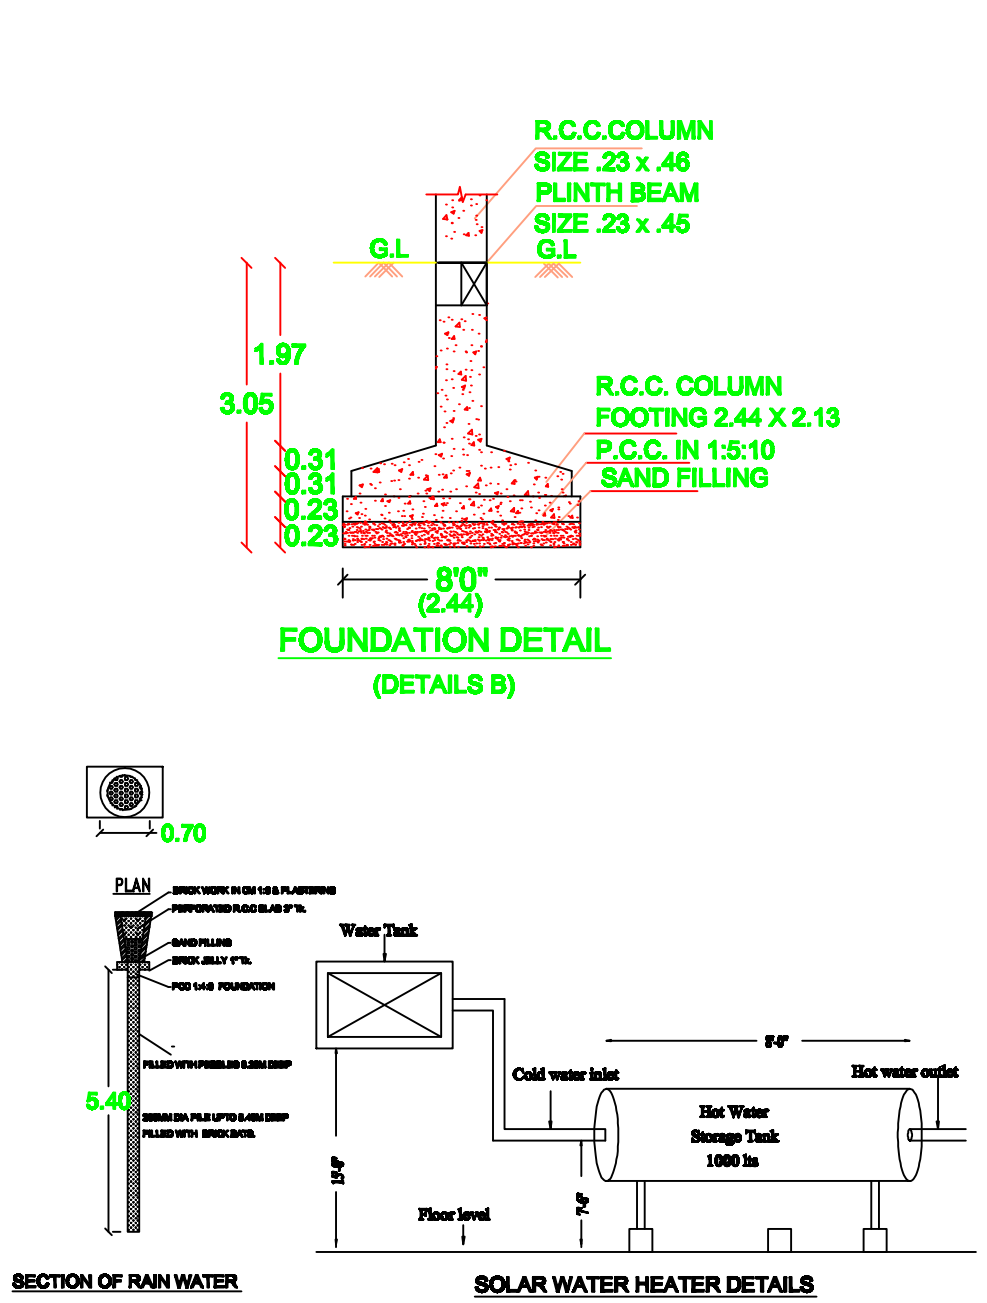
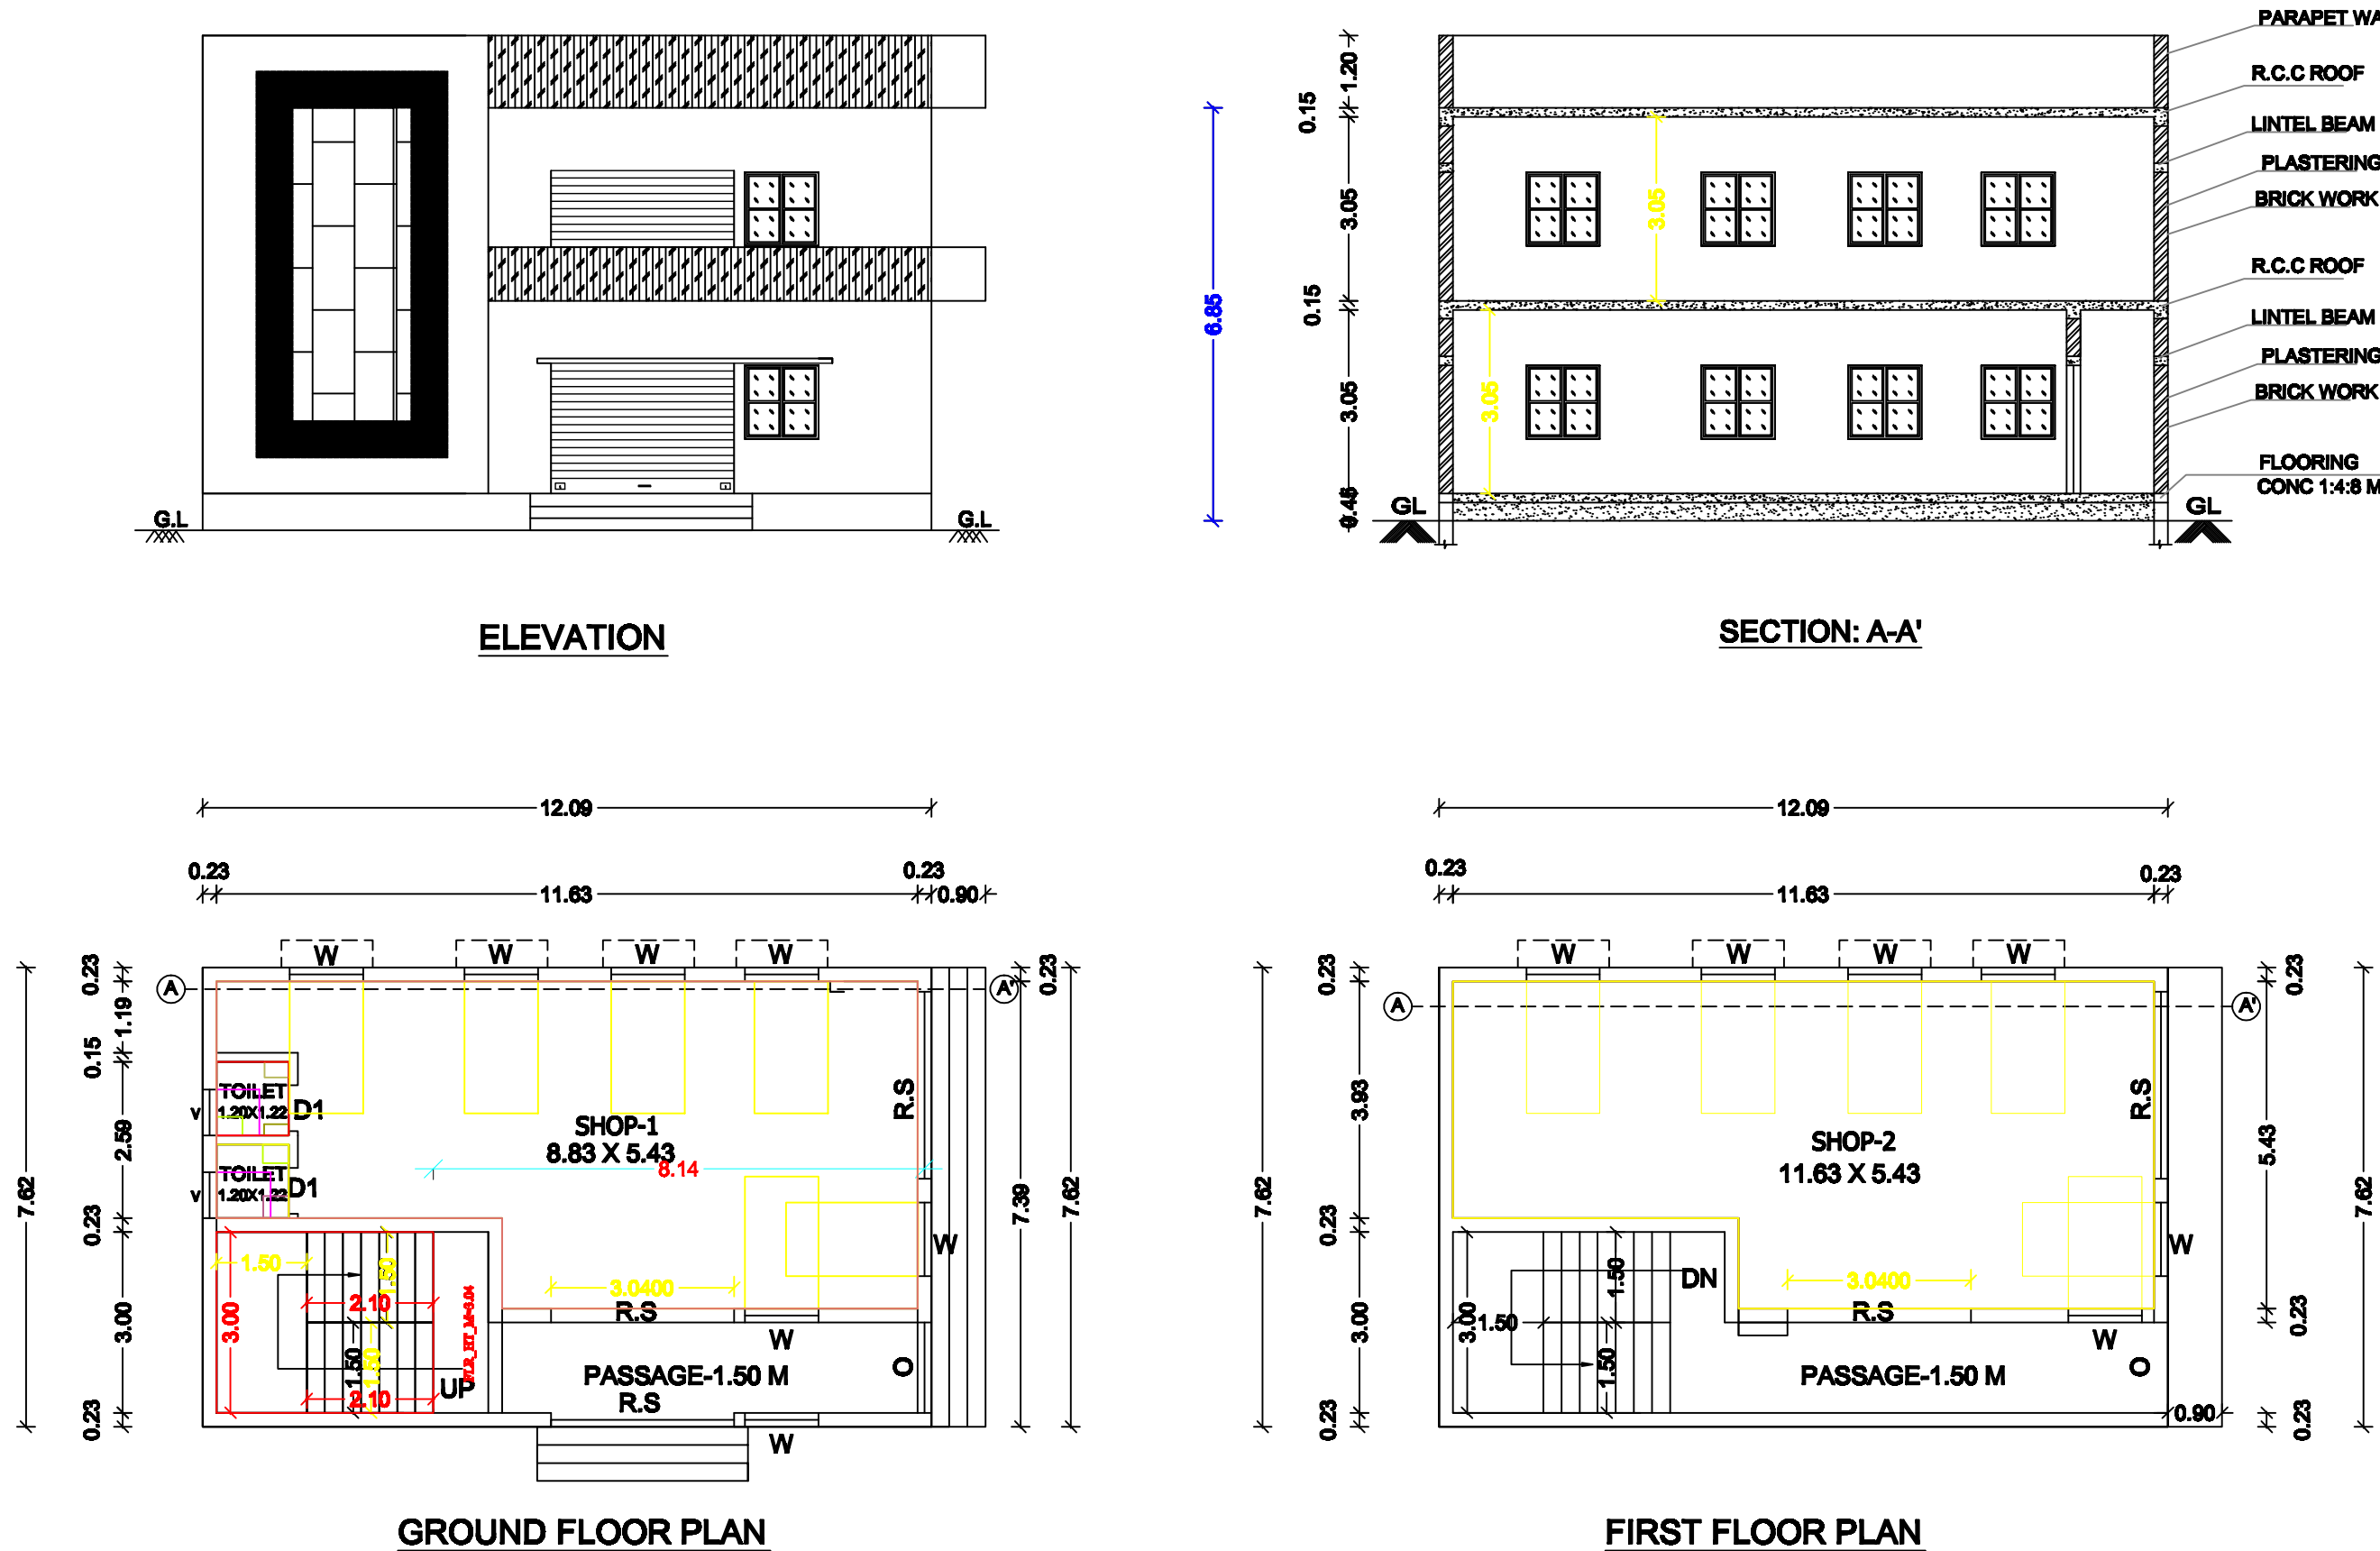
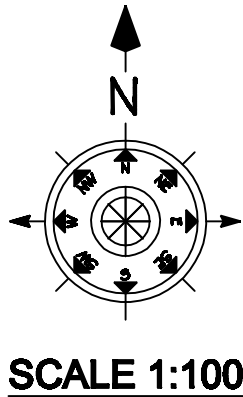
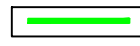
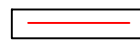
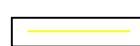


PLAN SHOWING THE PROPOSED CONSTRUCTION OF GROUND AND FIRST FLOOR RCC ROOF COMMERCIAL BUILDING IN S.F.NO-48/30, 38/4A1A5A,
AT VALAJANAGARAM VILLAGE & PANCHAYAT, ARIYALUR PANCHAYAT UNION, TALUK AND ARIYALUR DISTRICT.

APPLICANT: Mr.G.ARIVAZHAGAN S/o Mr.GOVINDASAMY

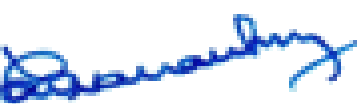

OFFICE USE			
TECHNICAL APPROVAL			
This Document is Digitally Data Signed by "PRESIDENT OF VALAJANAGARAM PANCHAYAT, So any Steal or sign is not necessary.			
AREA DETAILS			
PARTICULARS		Sq.Mt.	Sq.Ft.
AS PER DOCUMENT AREA		335.23	3608.50
AS PER PATTA AREA		325.00	3498.30
SUPER IMPOSED AREA		332.67	3580.85
GROUND FLOOR AREA		92.12	991.58
FIRST FLOOR AREA		92.12	991.58
TOTAL PLINTH AREA		184.24	1983.16
OPEN SPACE		232.88	2506.72
PLOT COVERAGE IN %		28.34	
FLOOR SPACE INDEX		0.57	
SCHEDULE OF JOINE RIES		WIDTH	HEIGHT
R.S	ROLLING SHUTTER	3.04	2.80
D1	DOOR	0.76	2.10
W	WINDOW	1.60	1.22
W1	WINDOW	1.52	1.22
V	VENTILATOR	0.91	0.61
PARKING DETAILS			
DESCRIPTION		REQUIRED	PROVIDED
CAR		1	1
TWO WHEELER		1	1
COLOUR INDEX			
SITE BOUNDARY			
PROPOSED BUILDING			
EXISTING ROAD			
APPLICANT			
G. அறிவழகன்			
Mr.G.ARIVAZHAGAN S/o Mr.GOVINDASAMY			
REGISTERED ENGINEER			
			
Er.T.ARIVANANTHAM.M.Tech (Struct).,A.M.I.E.,M.C.E., M.I.S.S.E.,M.I.C.I.,F.I.I.V., C.E.(INDIA).R.V.(AaRVF) Chartered Enginner (India) & Approved Valuer (India) Registered Engineer Grade -1 (D.T.C.P.RE 081/ 2019 & Municipality 090/LS/0004) Registered Structural Engineer (D.T.C.P. RSE/009/2019) No.28,Pound street,Ariyalur-621704			