


PLAN SHOWING THE PROPOSED CONSTRUCTION OF GROUND FLOOR IN R.C.C ROOF RESIDENTIAL BUILDING IN OLD SF.NO:216/1,NEW SF.NO:216/3,PATTA NO.1276 AT THIRUVENGANUR VILLAGE & VADUGAPALAYAM PANCHAYAT, THIRUMANUR UNION,ARIYALUR TALUK & DISTRICT.

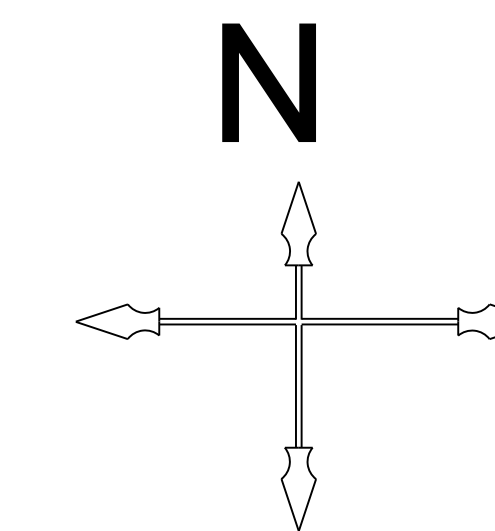

AREA CALCULATION	SQ.FT	SQ.M
TOTAL SITE AREA	1065.63	99
GROUND FLOOR AREA	710.37	66.02
OPEN AREA	355.26	32.98





COLOR INDEX:	
SITE BOUNDARY	
EXISTING ROAD	
PROPOSED BUILDING	

C. Alagar


Signature _____

REGISTERED ENGINEER

P. Arulprakash
Er. **P. ARULPRAKASH, B.E., (CIVIL)**
Register Engineer, Reg. No. 090/LS/2022/00001
PP CONSTRUCTION, ARIYALUR
Cell: 8098314176
E-mail: prakasharchitech@gmail.com

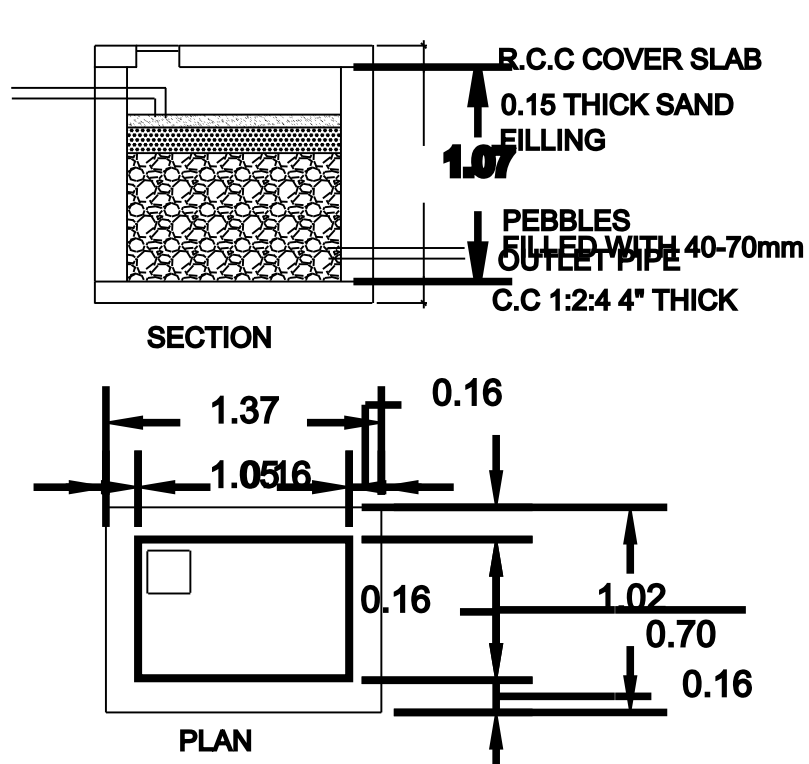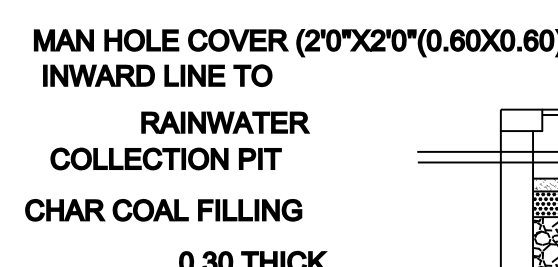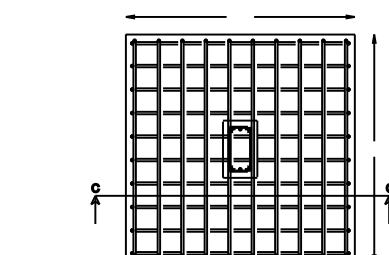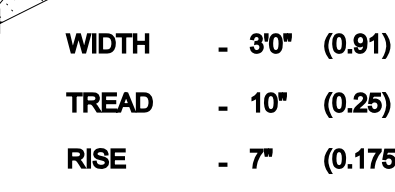

DETAILS OF COLLECTION SUMP FOR RAIN WATER HARVESTING OF ROOF TOP RAIN WATER

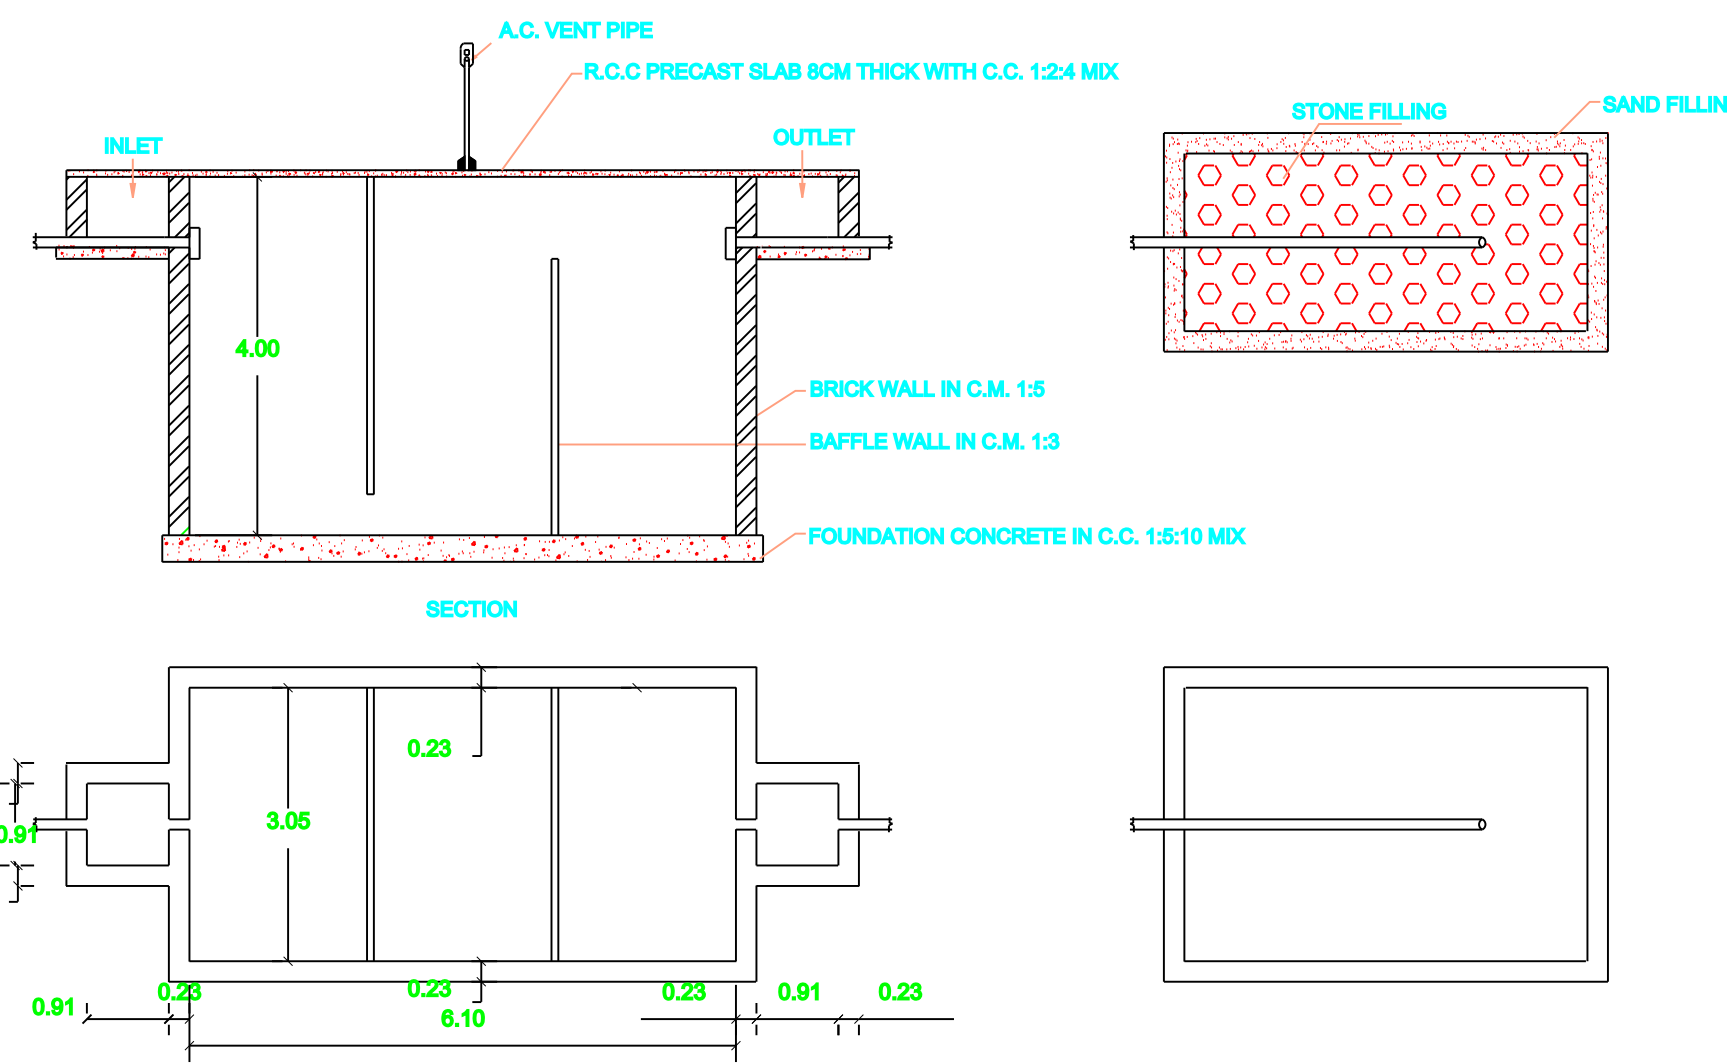

PLAN & SECTION OF SEPTIC TANK & DISPERSION TRENCH

