


OWNER (Mr.A.Velmurugan)



PLAN INFO
PLOT_AREA_M2=632.28
SINGLE_FAMILY_BLDG=NO
CRZ=NO
SECURITY_ZONE=NO
ACCESS_WIDTH_M=6.10
WHETHER_GOVT_OR_AIDED_SCHOOL=NO
ROAD_WIDTH=6.10
ROAD_LENGTH=250.00
AVG_PLOT_DEPTH=35.40
AVG_PLOT_WIDTH= 19
AS_AT_SITE=632.28
AS_PER_DOCUMENT=632.28
FMB_OR_PLR=632.28
LAND_USE_ZONE = INDUSTRY
PLOT_NO=...
SURVEY_NO= 125/10A
DISTRICT=ARYLALUR
TALUK=ARYLALUR
PATTI_NO=3451
RWH_DECLARED=YES
BUILDING_NEAR_TO_RIVER=NO
IS_SWIMMING_POOL_EXISTS=NO
AREA_TYPE=OTHERS
BUILDING_NEAR_MONUMENT=NO
BUILDING_NEAR_GOVT_BLDG=NO
PROVISION_FOR_GREEN_BUILDINGS_AND_SUSTAINABILITY=YES
FIRE_PROTECTION_AND_FIRE_SAFETY_REQUIREMENTS=YES
NOC_FOR_CONSTRUCTION_NEAR_MONUMENT=NO
NOC_FIRE_DEPT=NO
OSR_APPLICABLE=NO
OSR_SURR_BUYBACK_RETAIN=NO
PREMIUM_FSI_REQUIRED=NO
IS_APPROVED_LAYOUT=YES
JURISDICTION_TYPE=RURAL
IF_HERITAGE_TOWN_LESS THAN 1KM_RADIUS=NO
BLOCK_1_B-SHOP_MEMBER_COUNT=4

PLAN SHOWING PROPOSED CONSTRUCTION
OF STEEL ROOF INDUSTRIAL BUILDING
G.F PLAN AT 125/10A,MANA.SUBARAYAF
GOVINDAPURAM,MANGAL PANCHAYAT,
ARIYALUR TALUKA,ARIYALUR DISTRICT

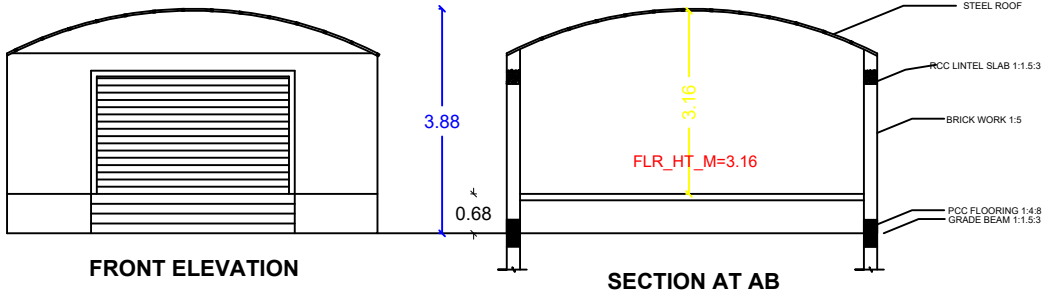

AREA DETAIL	ME
AREA OF SITE	63.
AREA OF GROUND FLOOR	81.92
TOTAL BUILT UP AREA	81.92
AREA OF VACCENT PLACE	575.23

REFERENCES

RS	ROLLING SHUTTER	3.04x2.13
D1	DOOR 1	0.90x2.13

MAN POWER & MACHINE DETAILS


MOTAR-6HP 1 NOS

BORE-1.5 HP 1 NOS


MAN POWER-4NOS

A. Velmurugan


APPLICANT(Mr.A.Velmurugan)

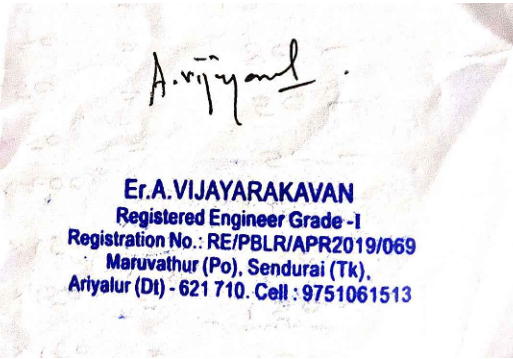



ENGINEER

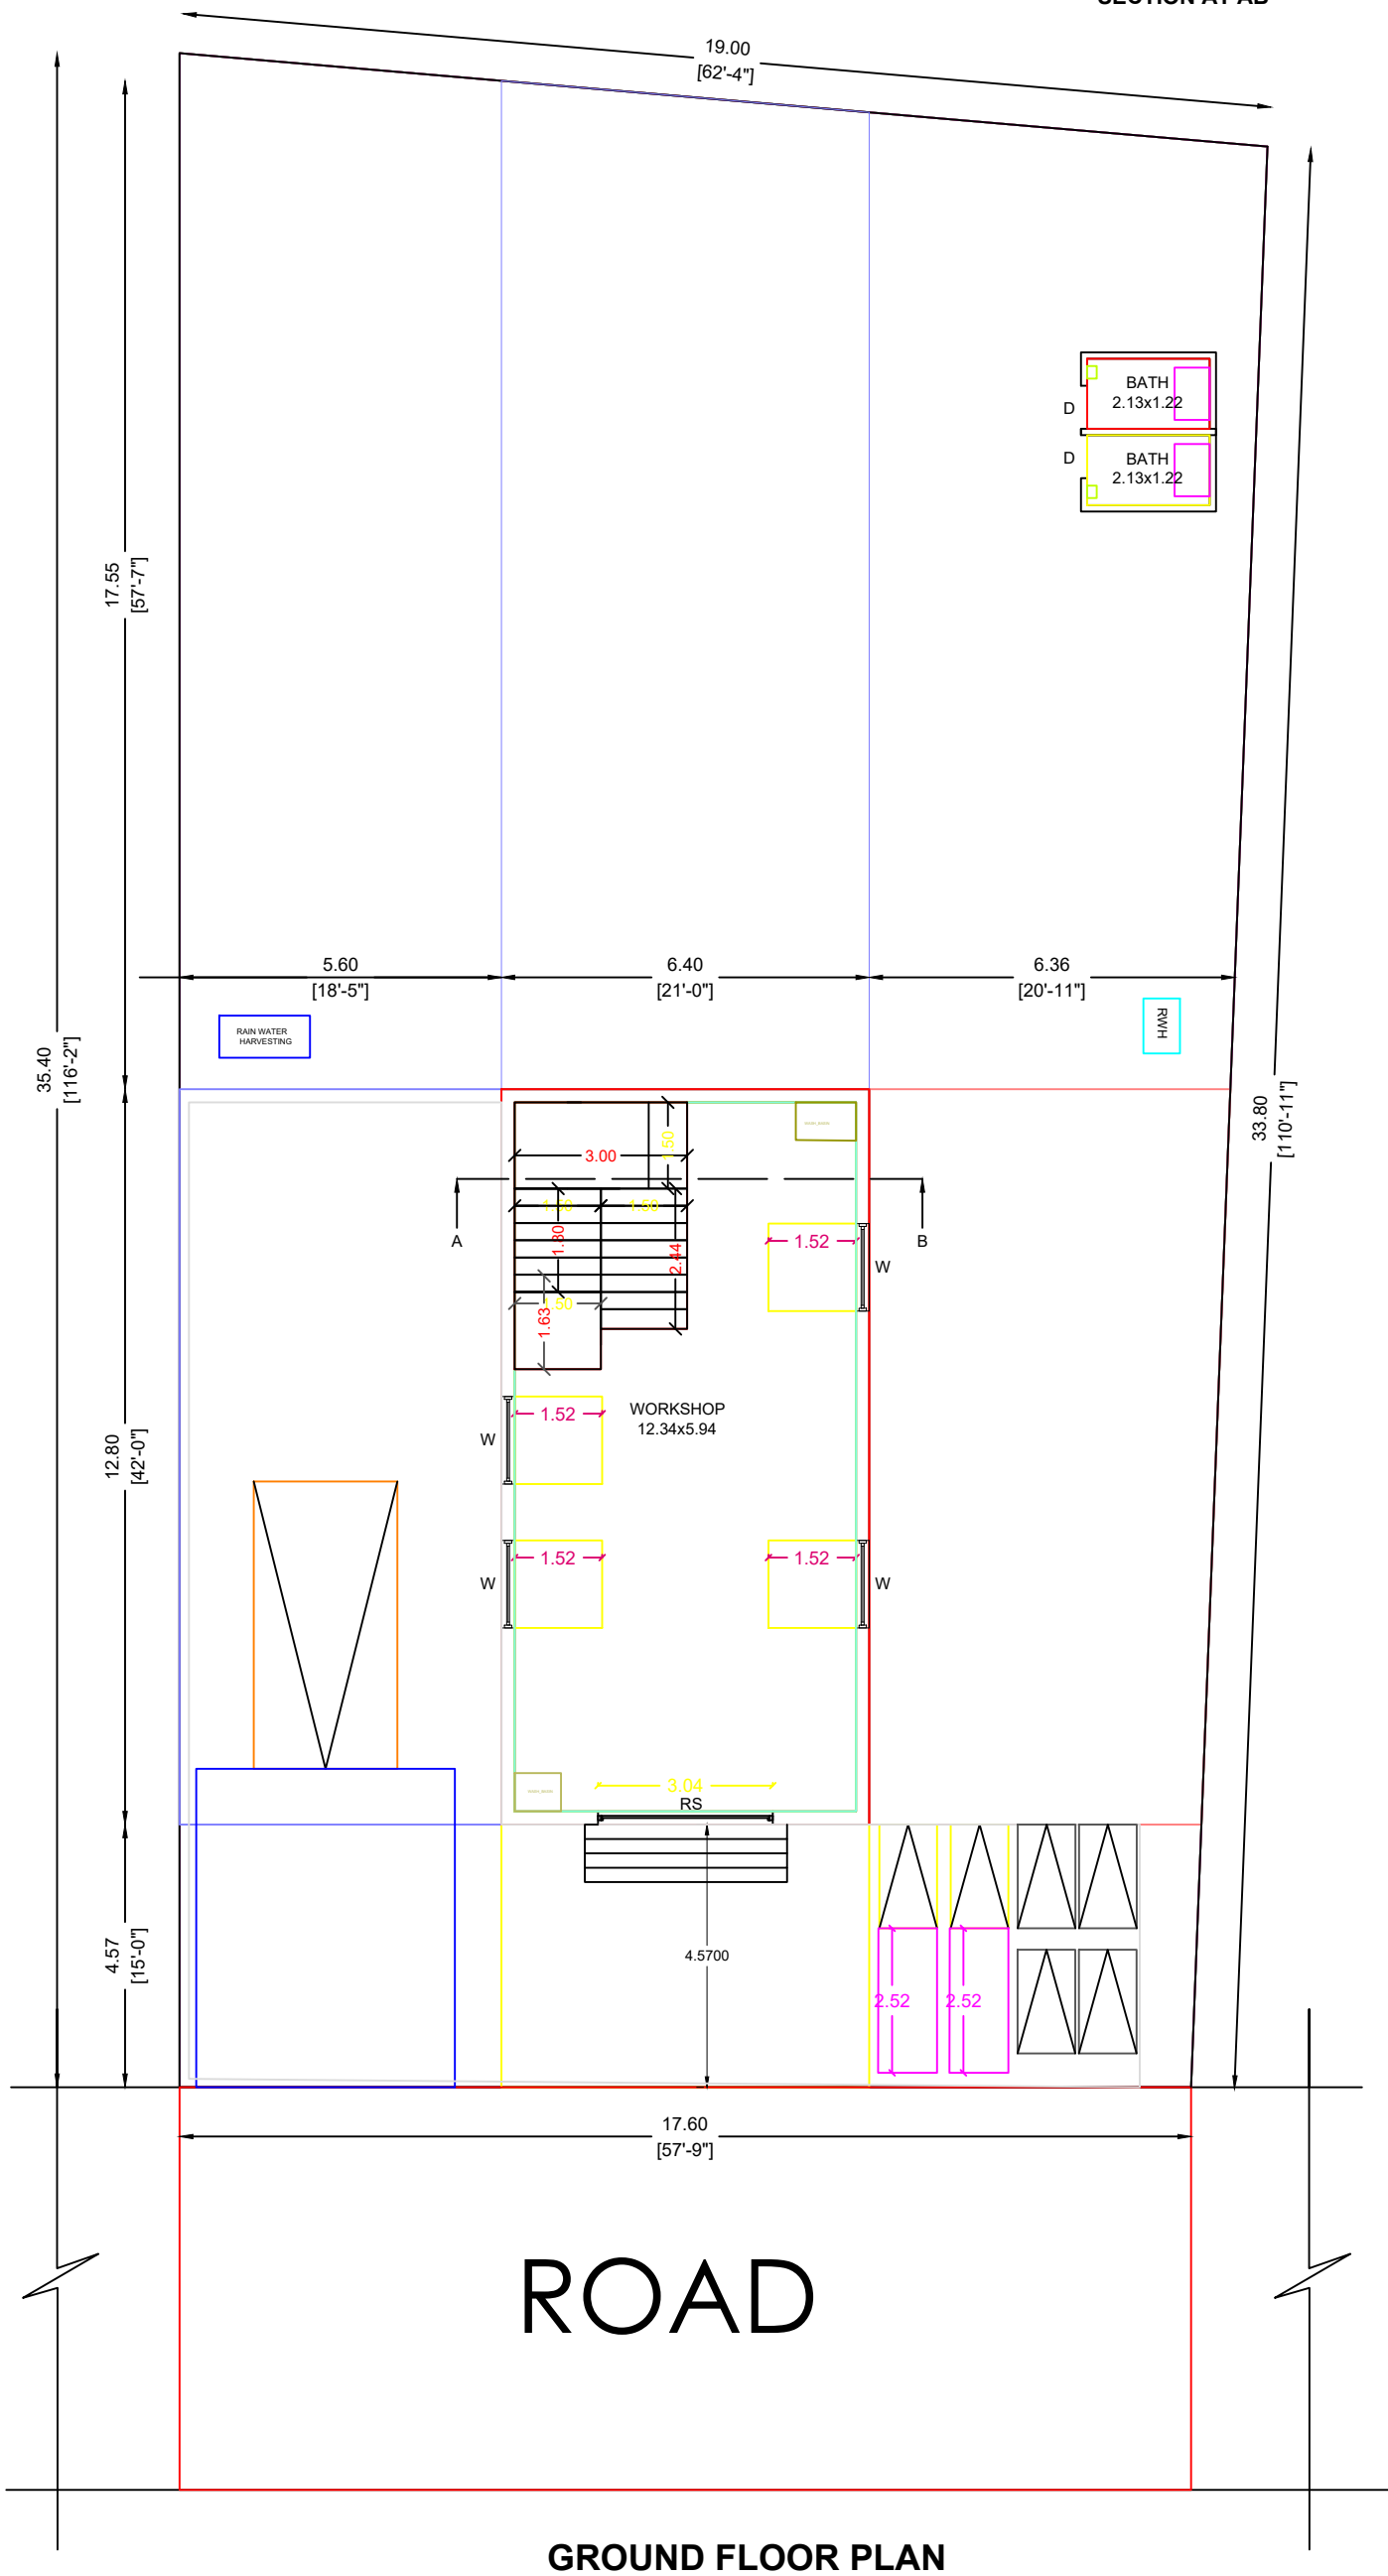



GROUND FLOOR PLAN

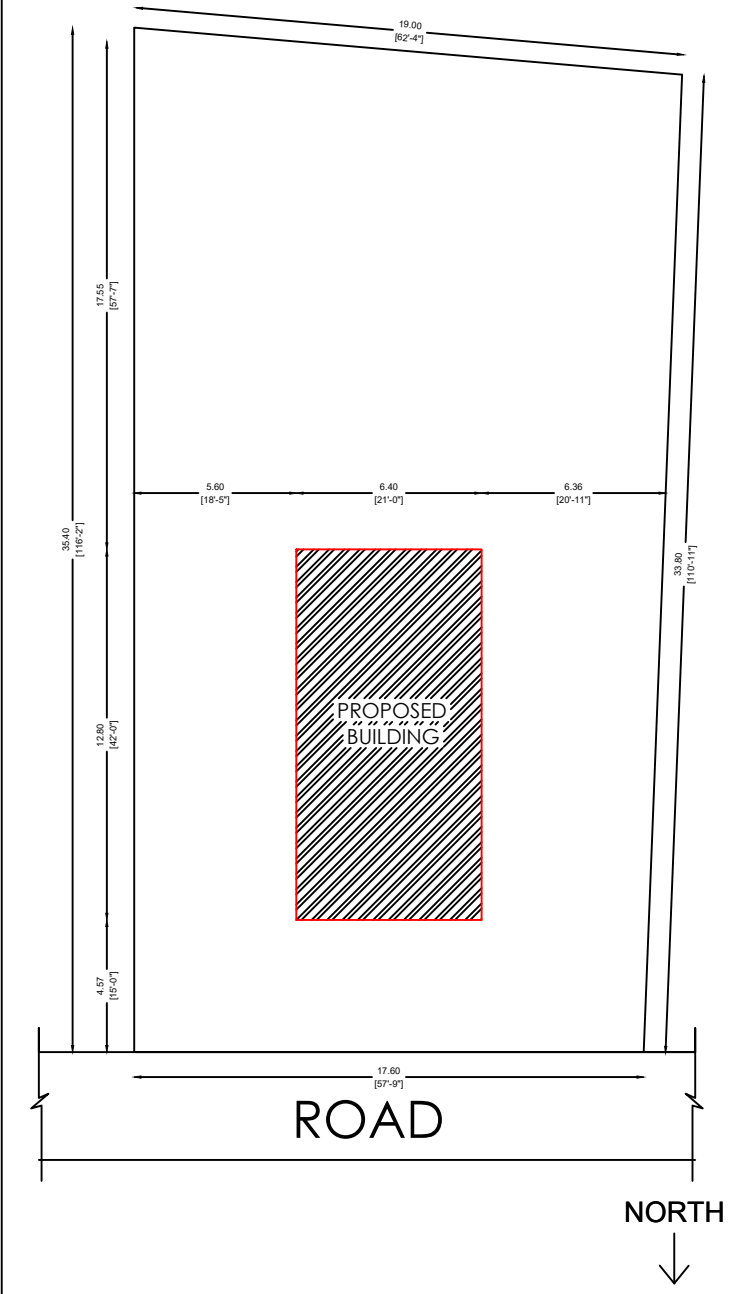

SITE PLAN

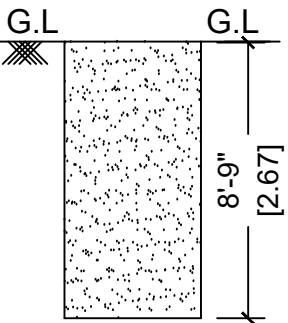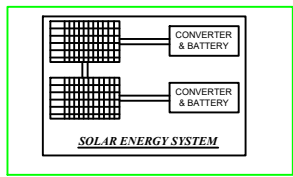

TRIAL PIT.

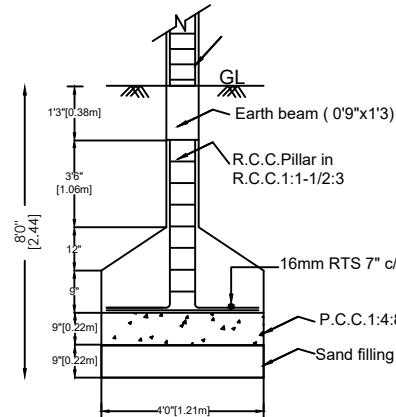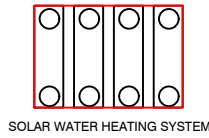

FOUNDATION DETAILS

OFFICE USE